


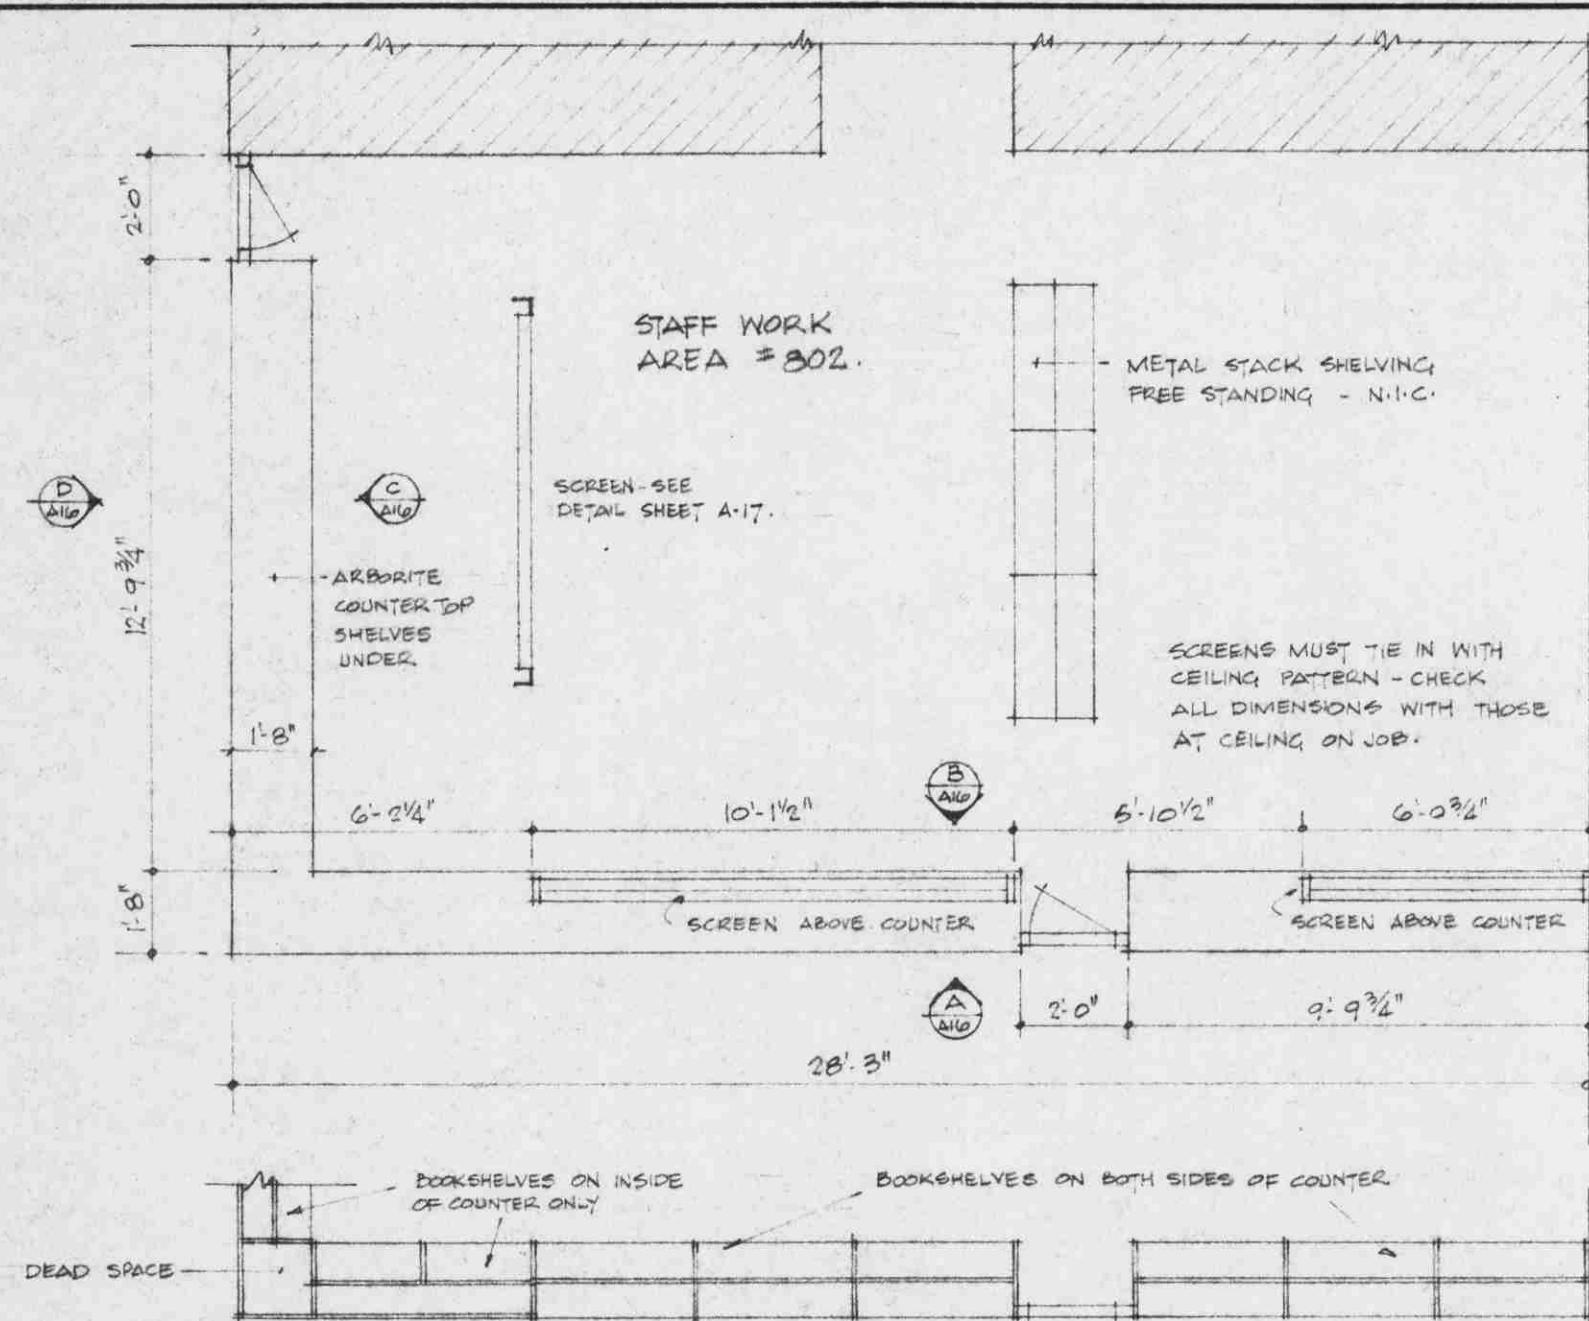


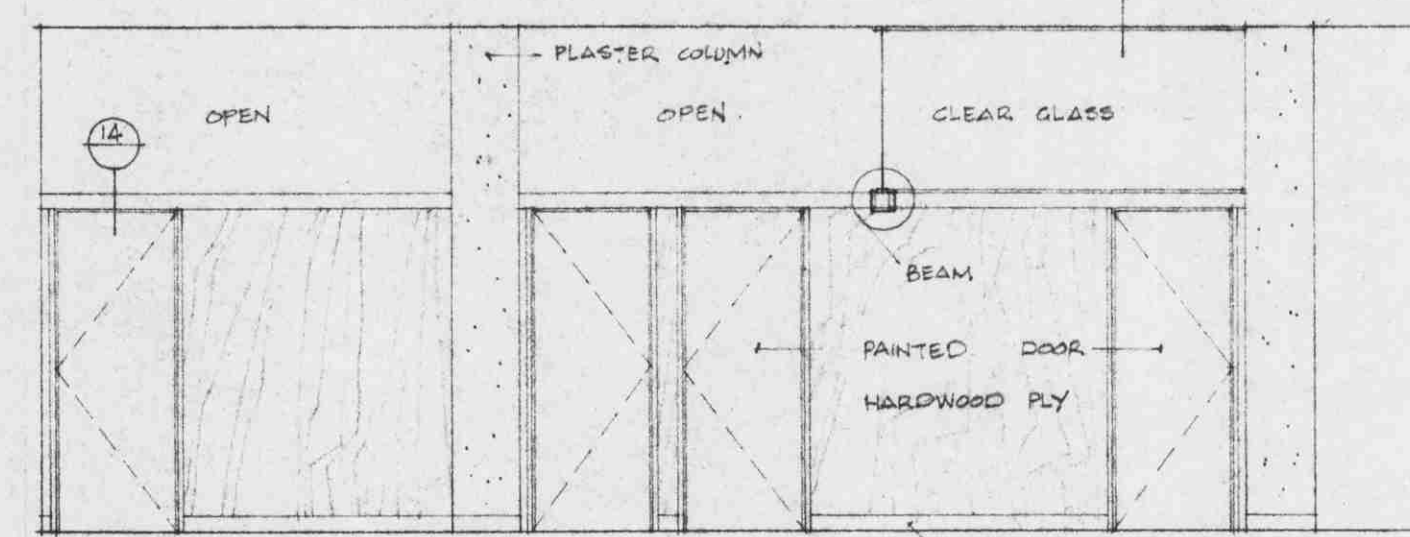


PLAN OF SHELVES BELOW COUNTER TOP
PLAN OF STAFF WORK AREA #302

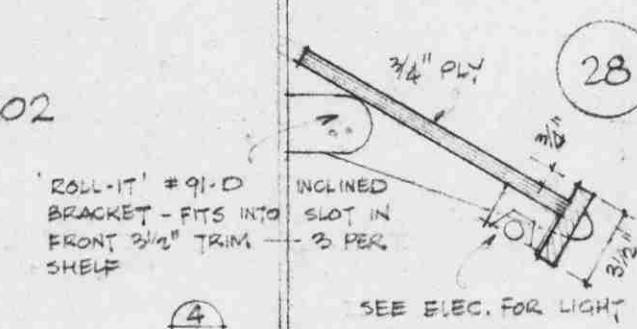


ELEVATION G TYPICAL CORRIDOR WALL OF GARRELL AREA.

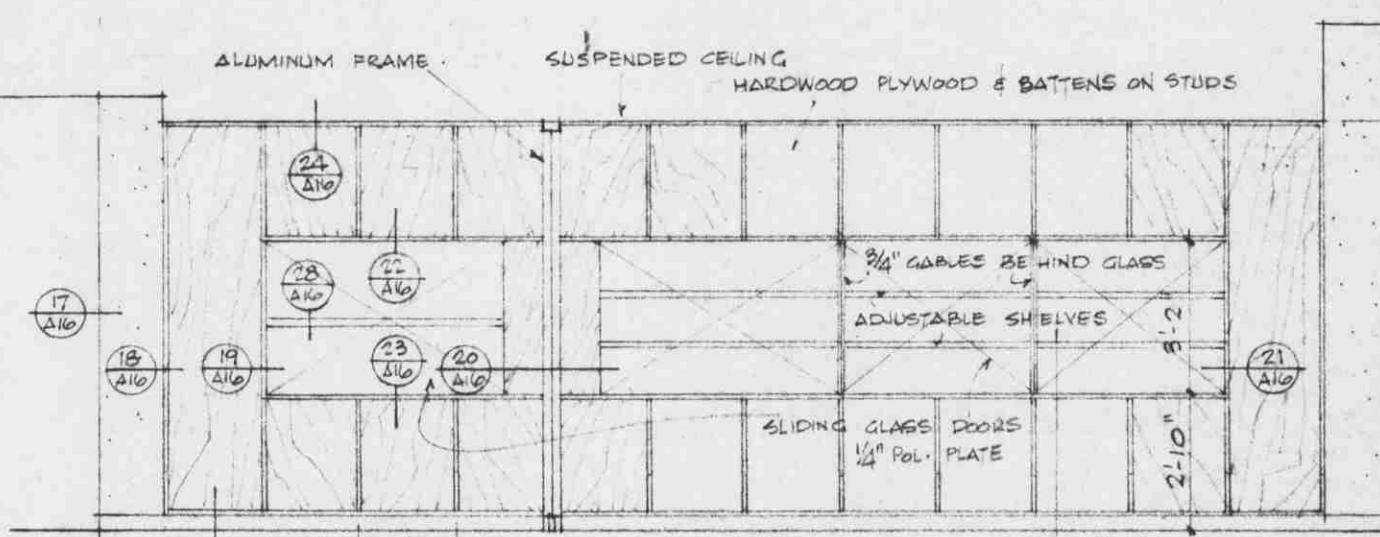

ELEVATION H DETAIL OF SHELVES

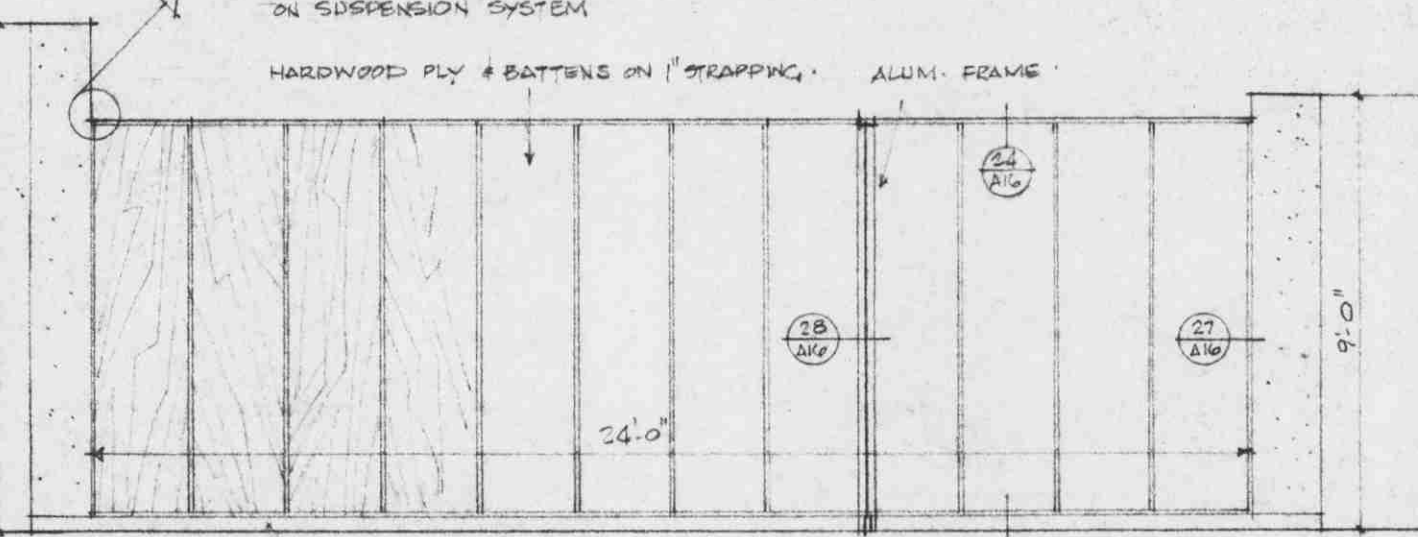


ELEVATION J



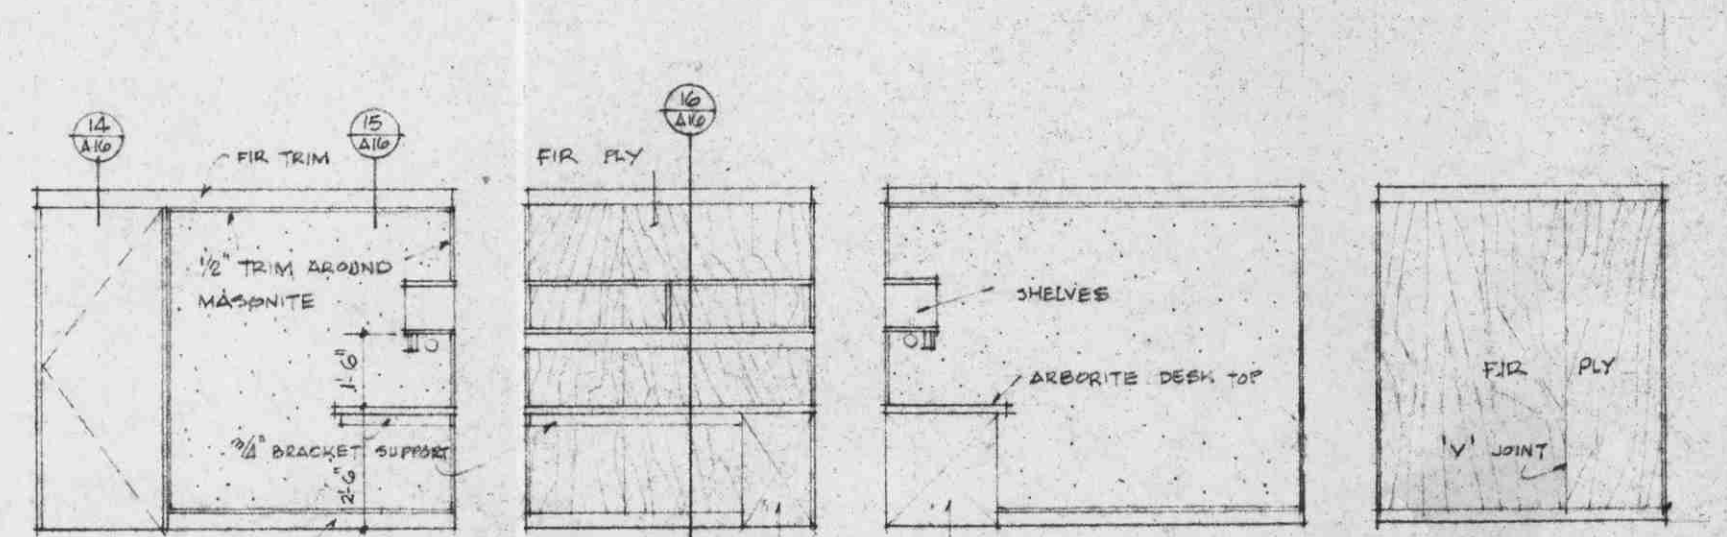


ELEV. K ELEV. L ELEV. M ELEV. N

TYPICAL GARRELL - WALL WITH DESK & ITS OPPOSITE TO BE FIR PLYWOOD
- TWO SIDE WALLS TO BE PERFORATED MASONITE WITH FIBERGLASS BEHIND

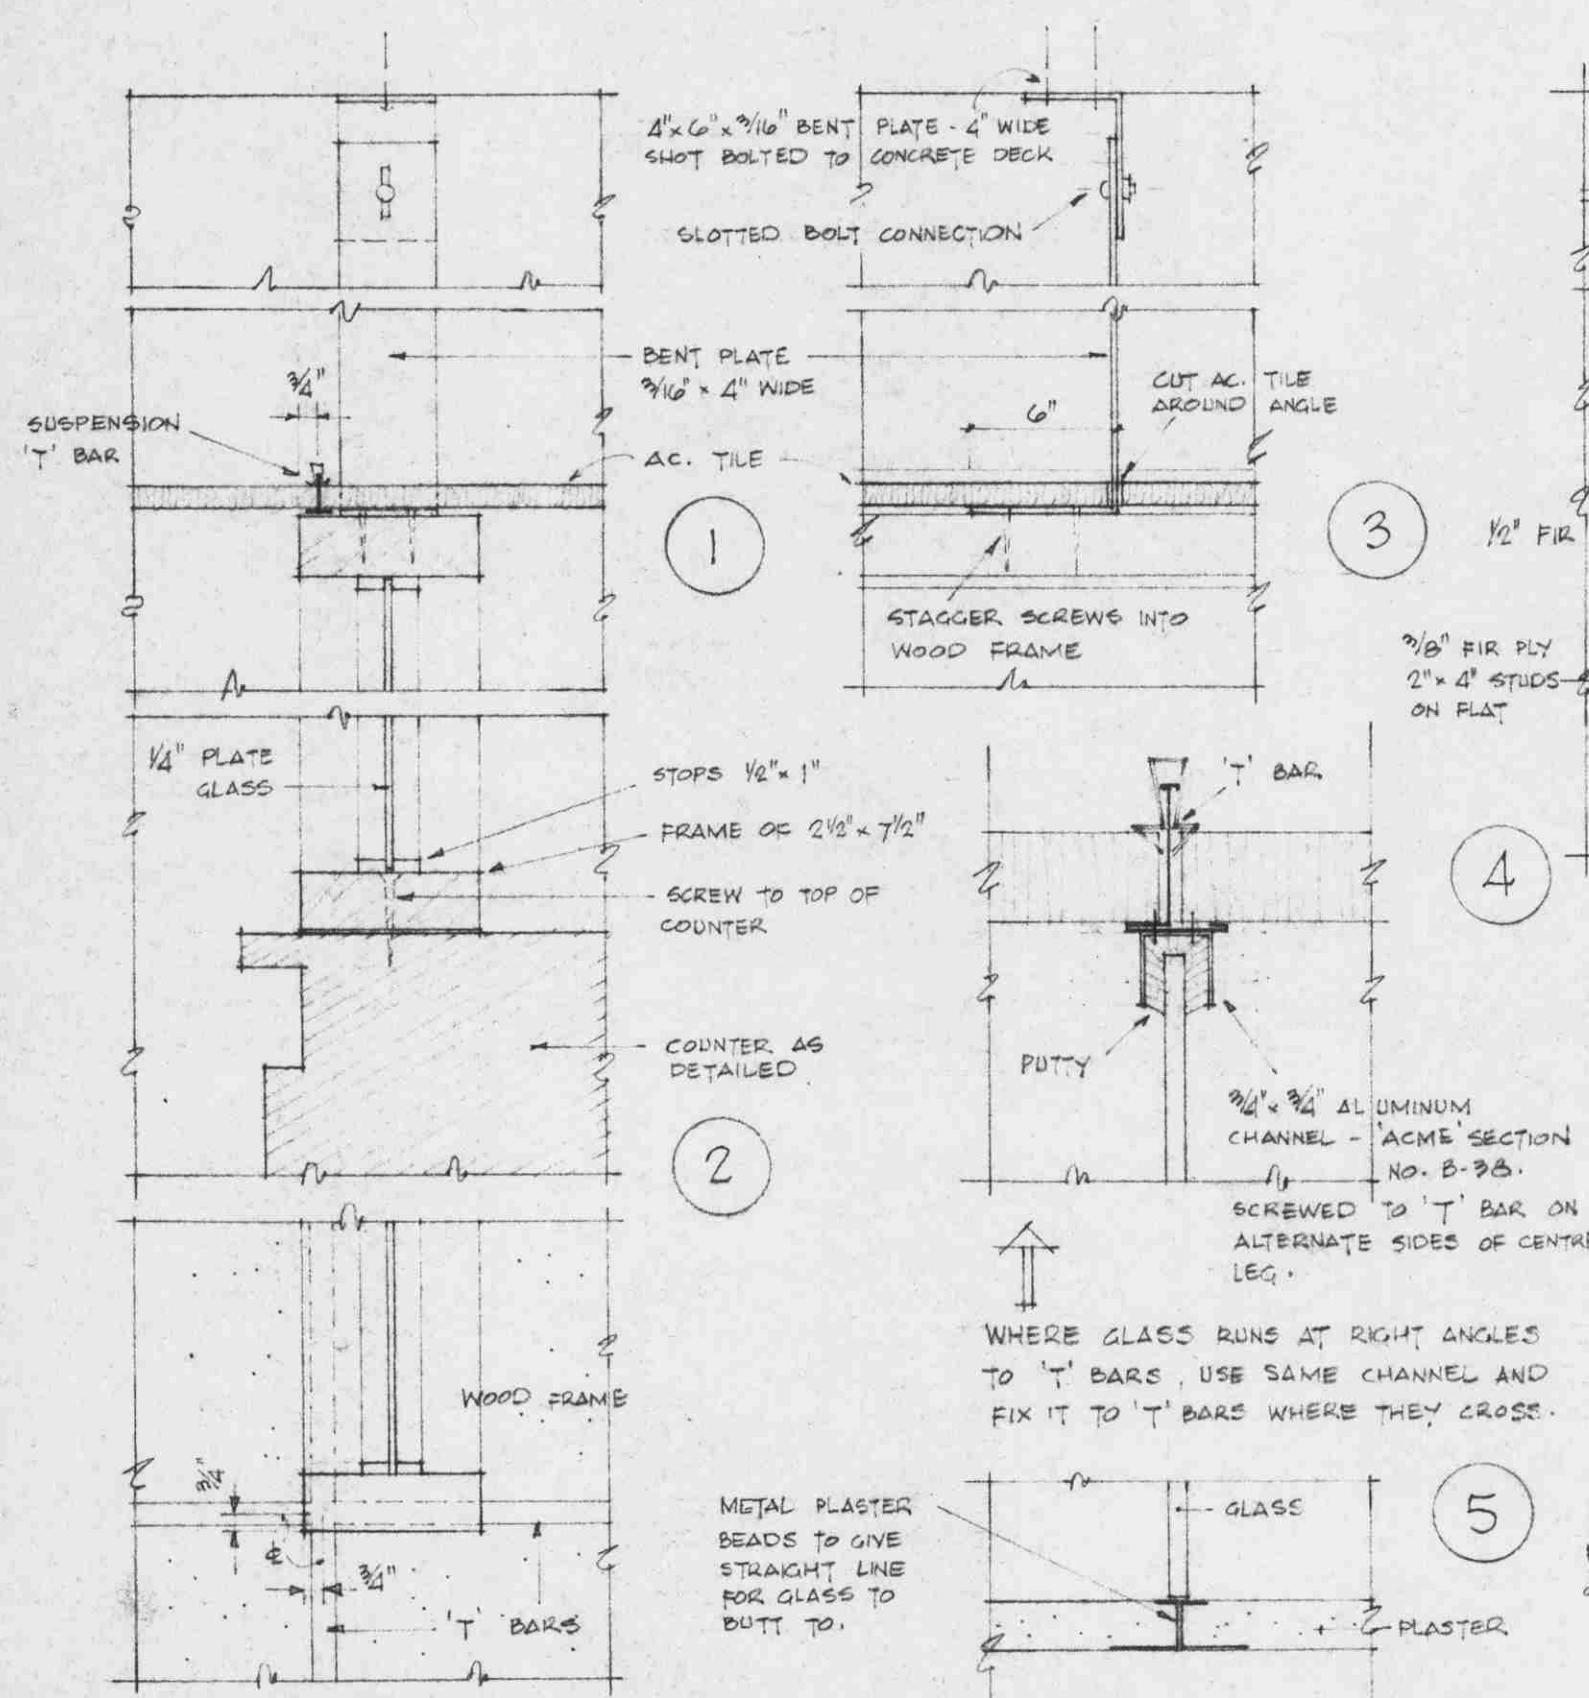

REFLECTED CEILING PLAN AT 'A' AND 'B'

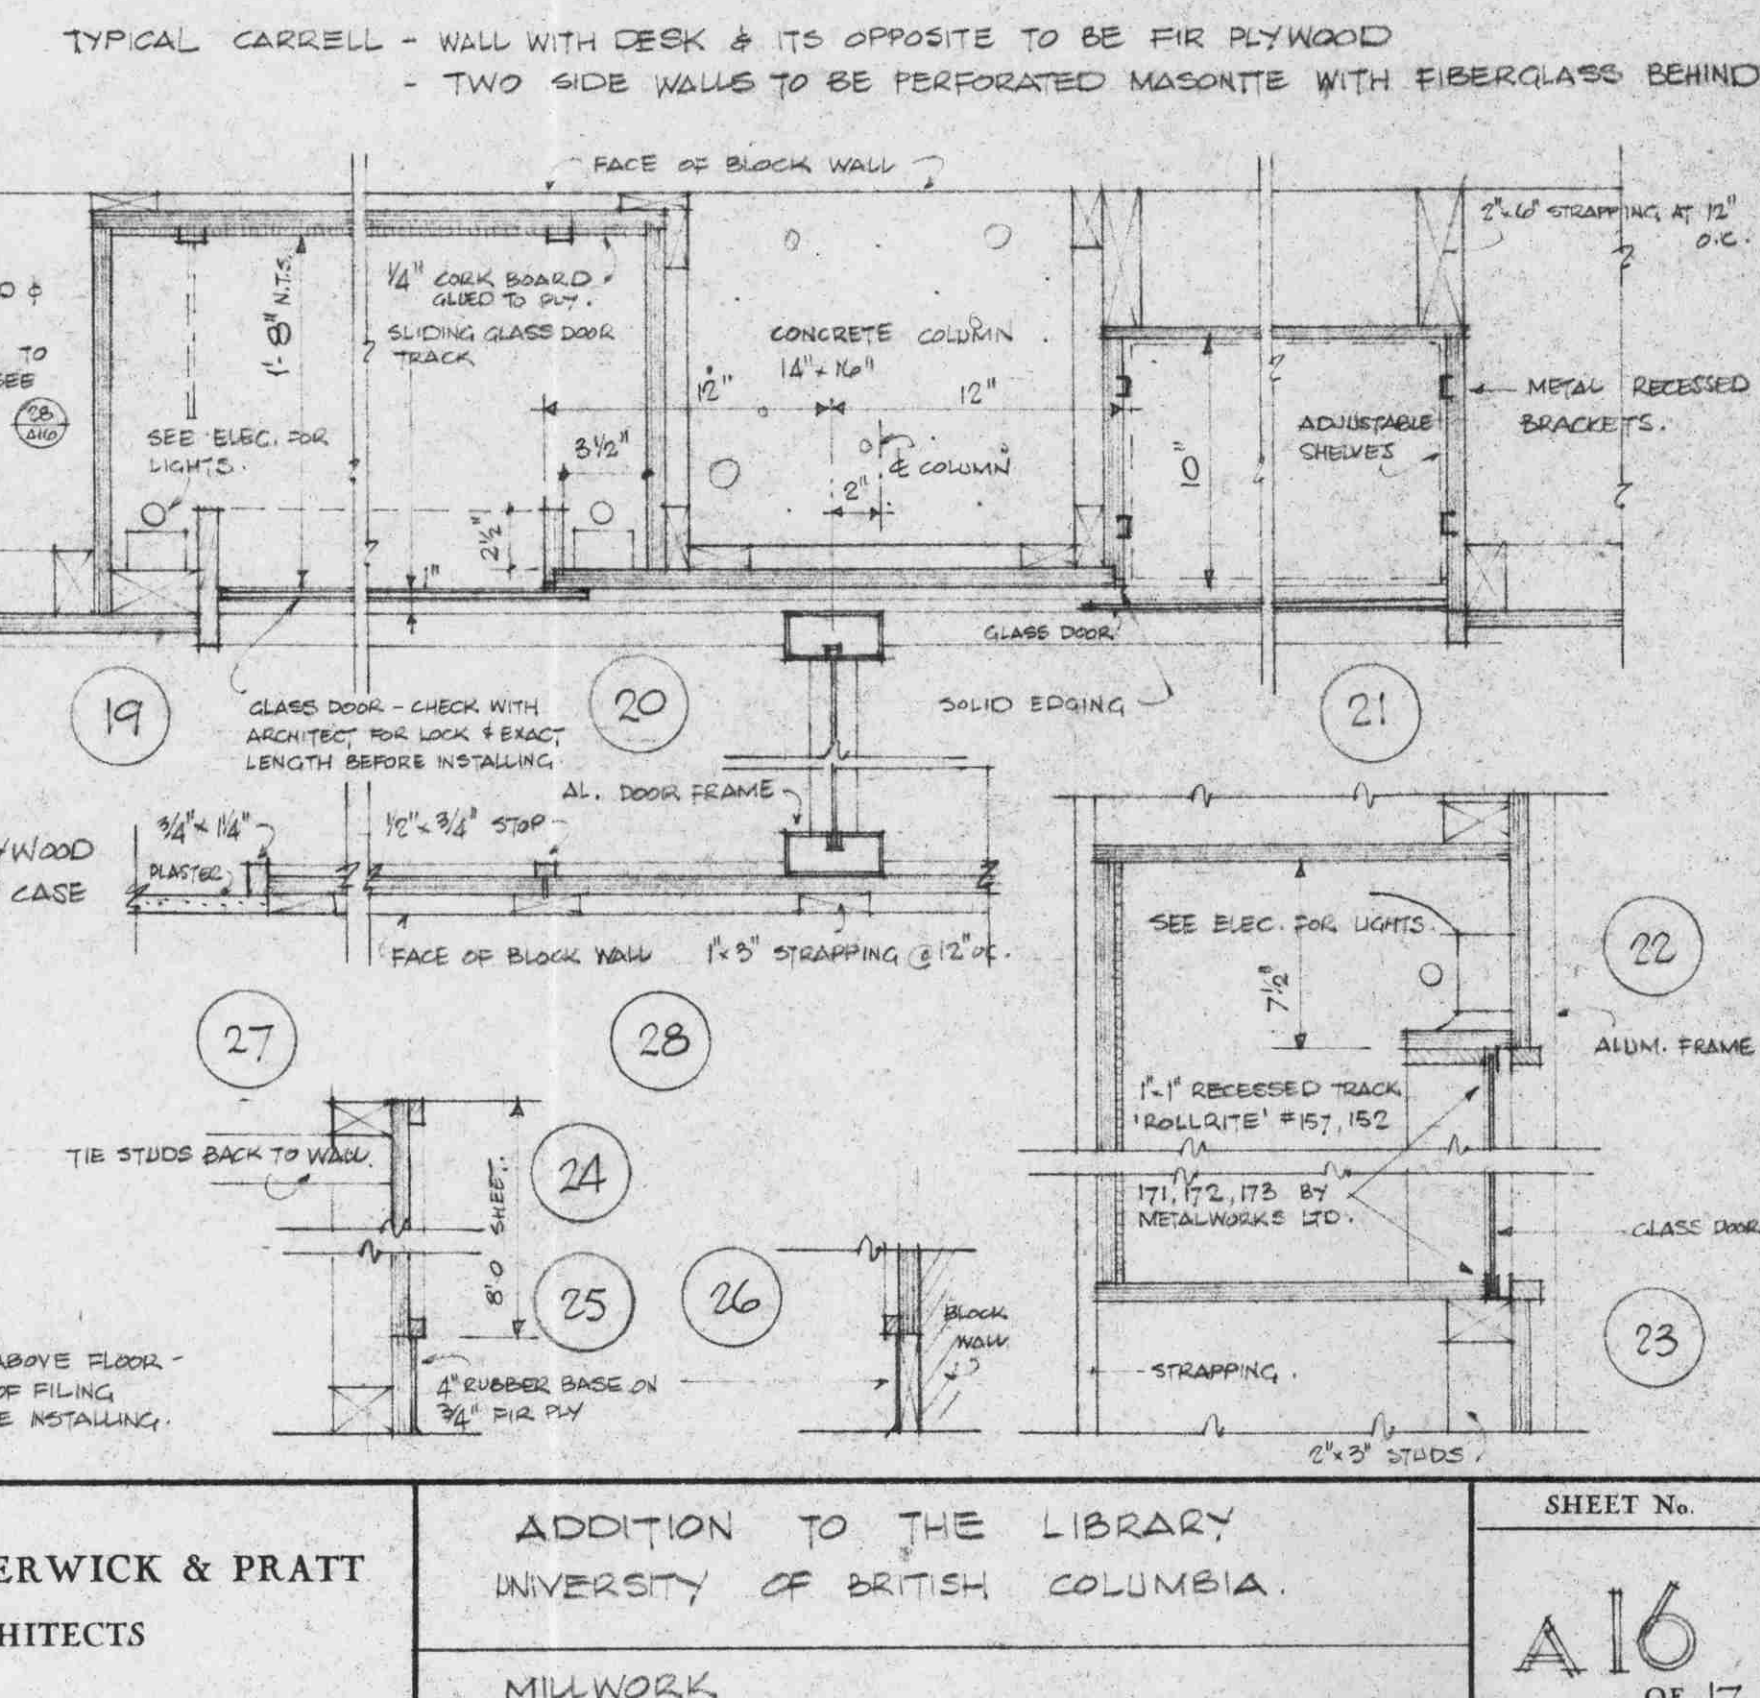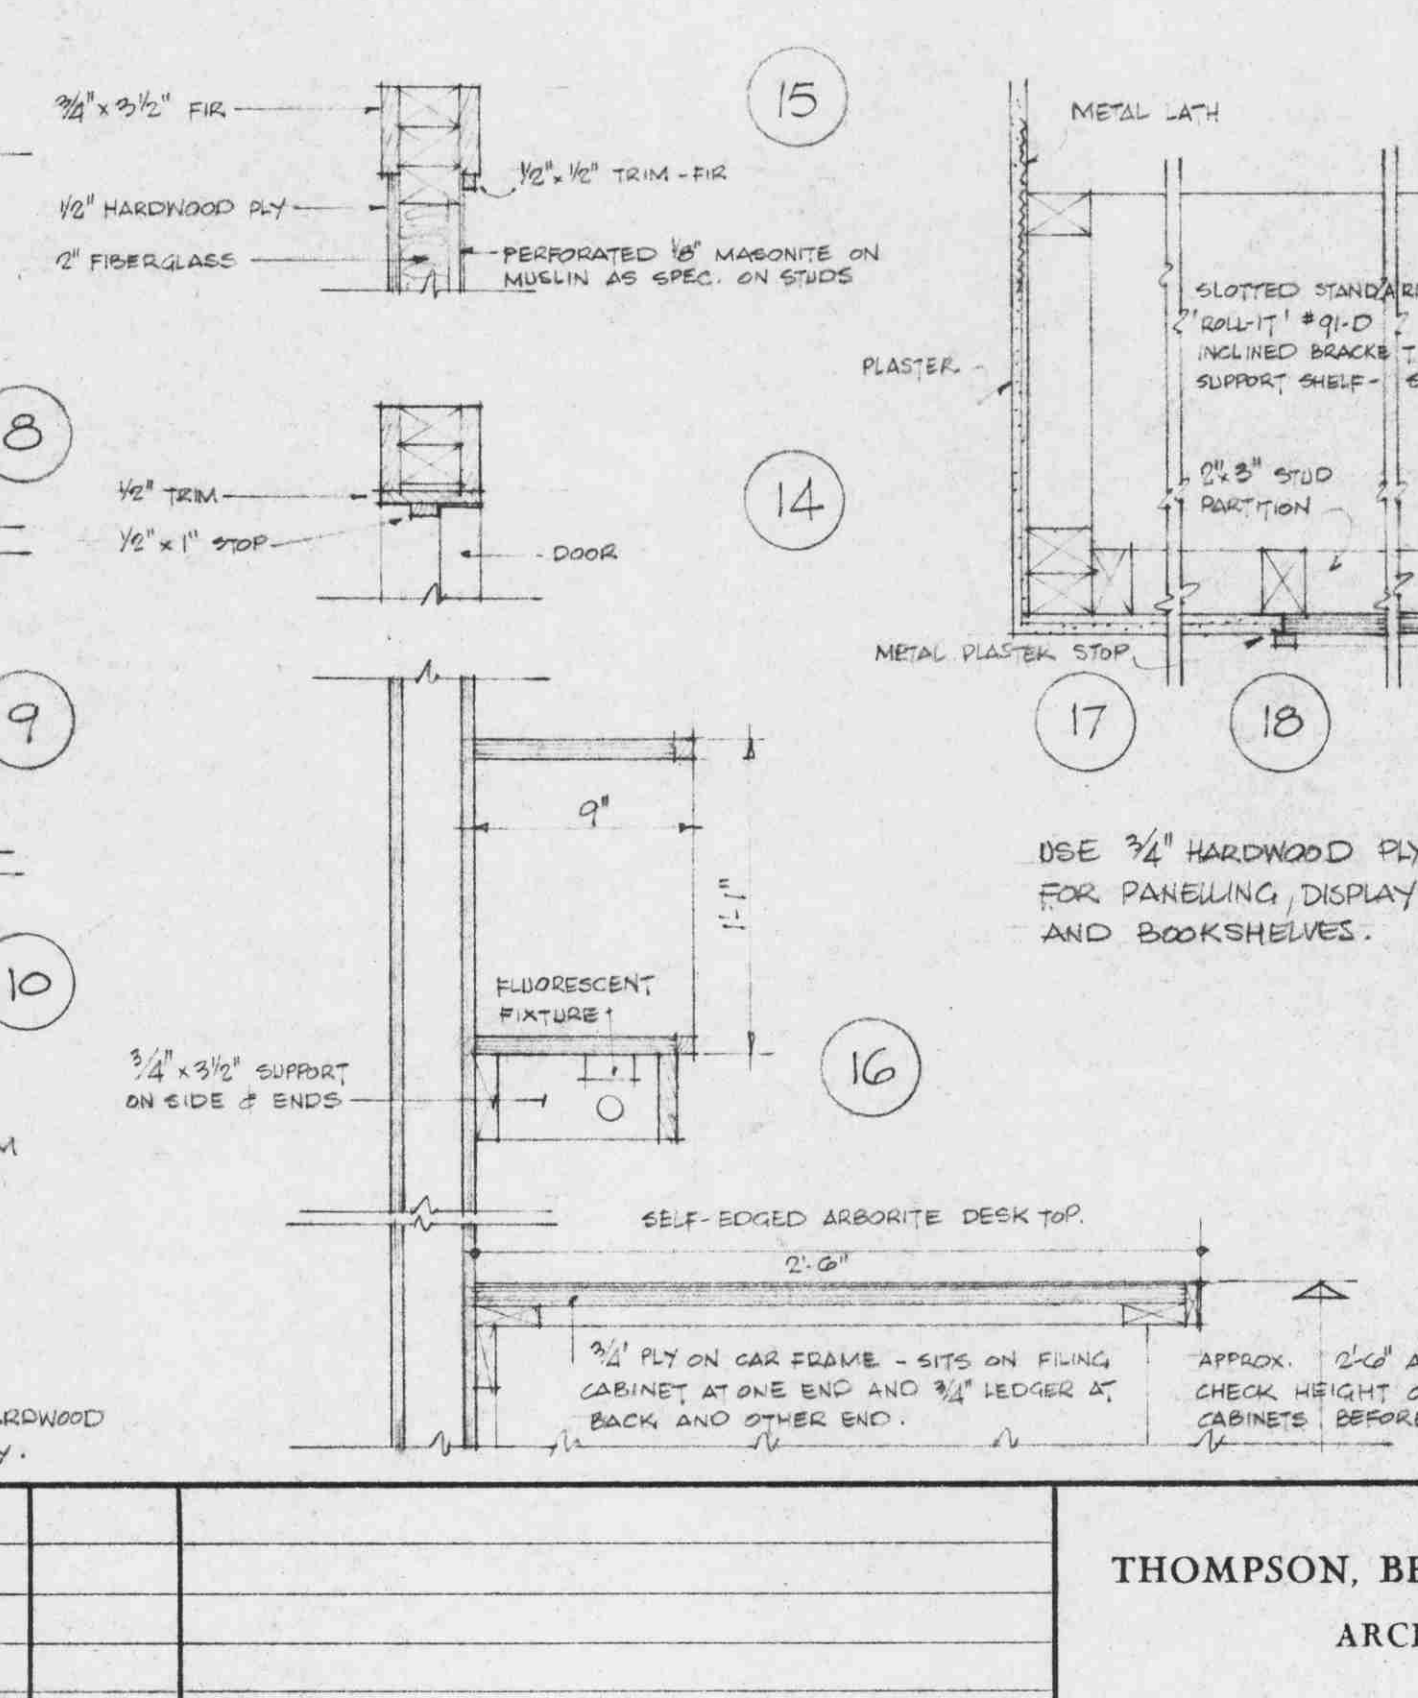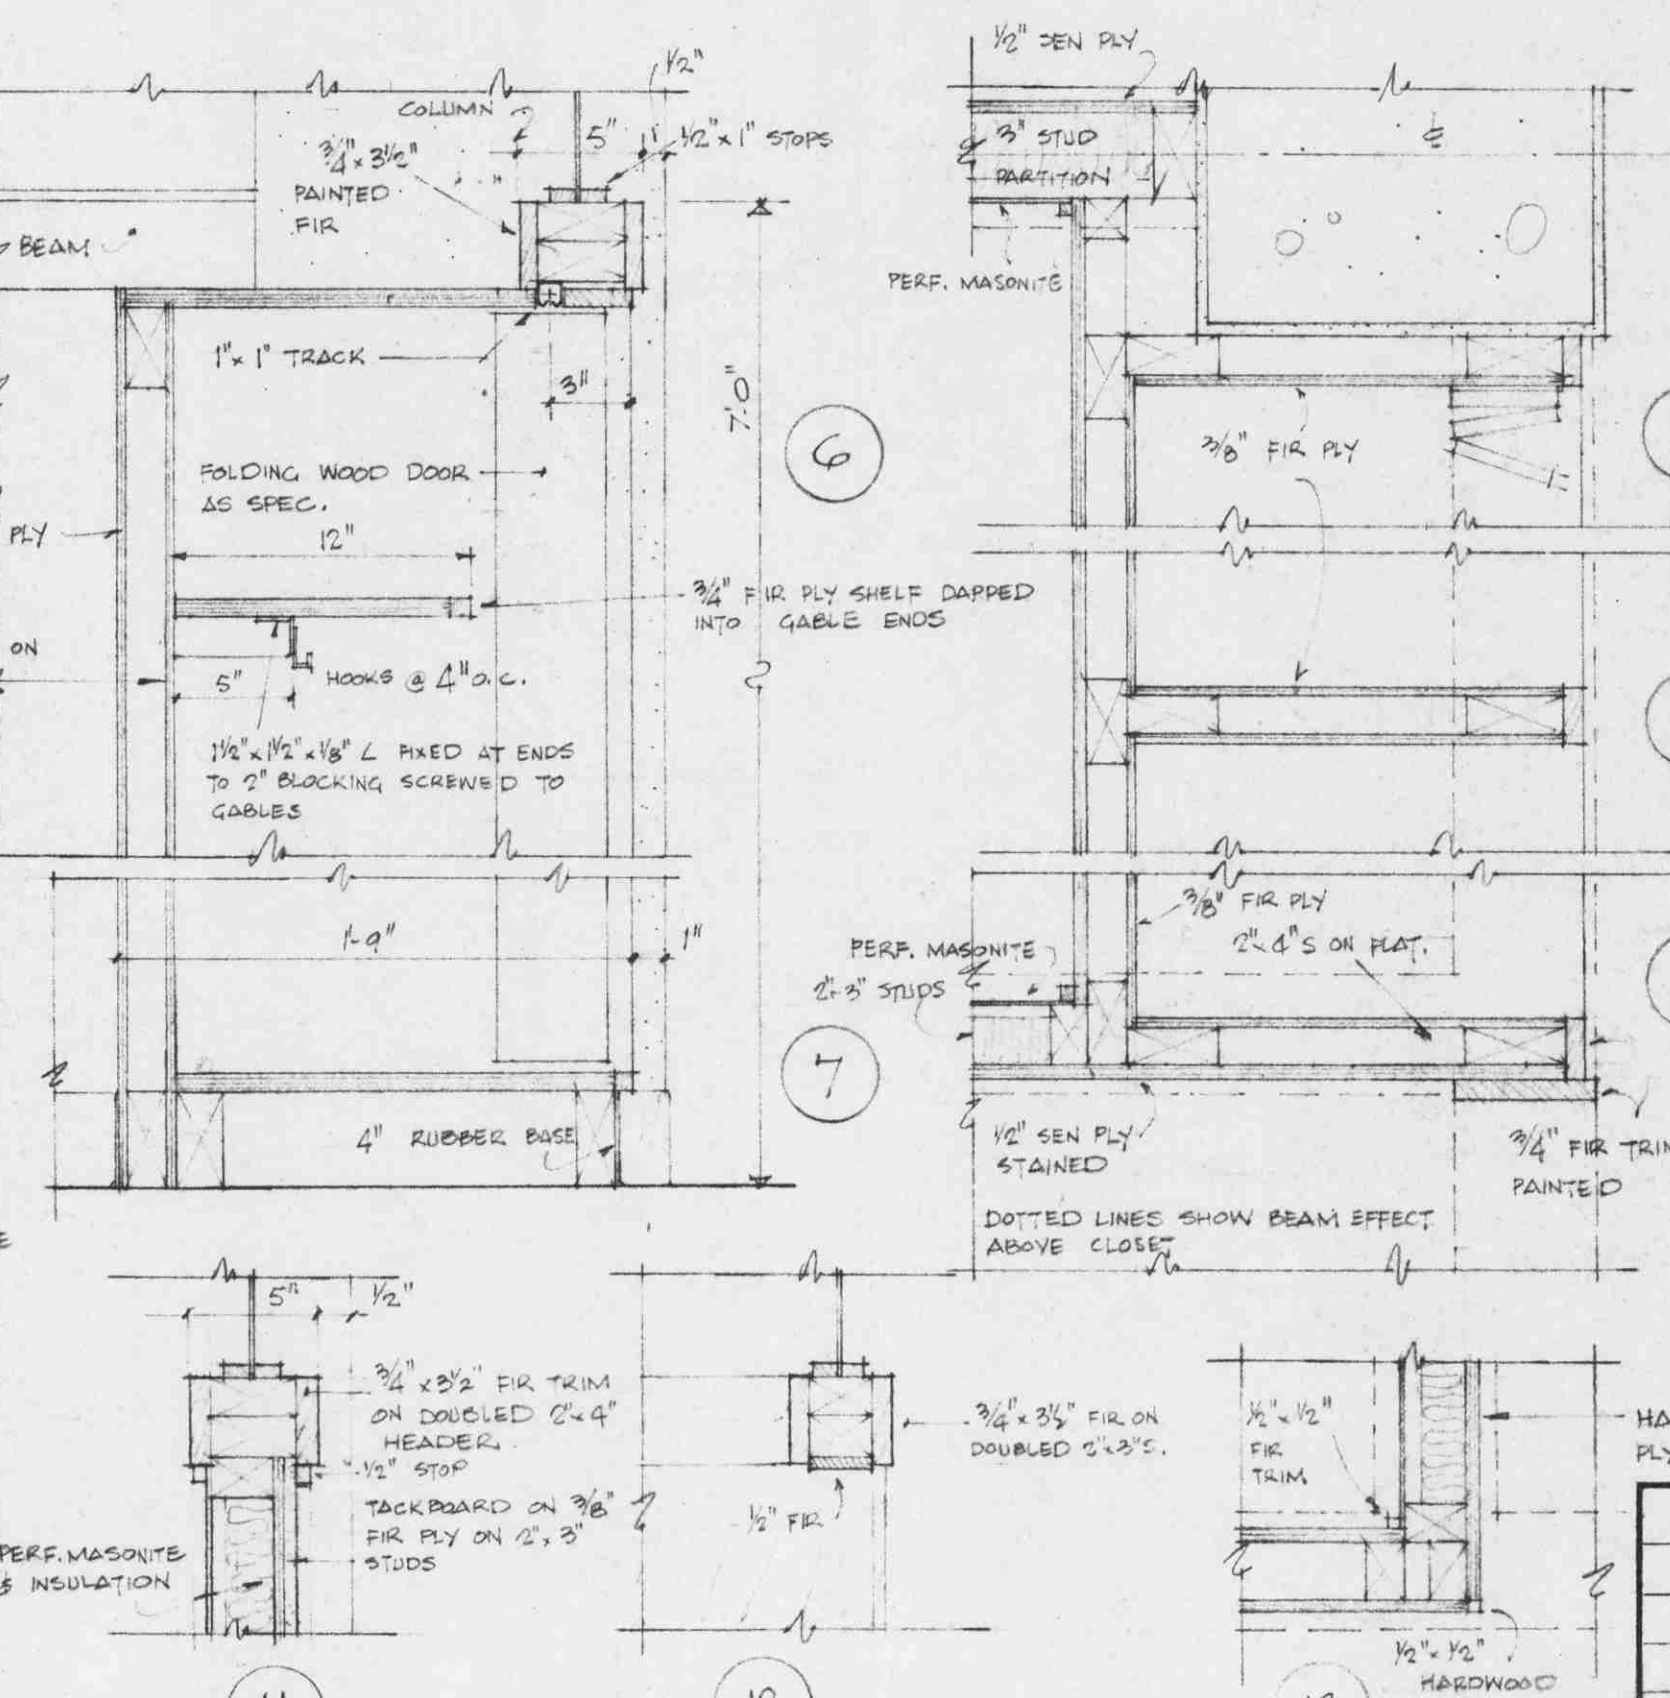

THOMPSON, BERWICK & PRATT ARCHITECTS 1535 ROBSON ST. VANCOUVER 5, B.C.			ADDITION TO THE LIBRARY UNIVERSITY OF BRITISH COLUMBIA. MILLWORK DRAWN: P.T. CHECKED: SCALE: 1/8\"/>		SHEET No. A16 OF 17
--	--	--	---	--	----------------------------------