


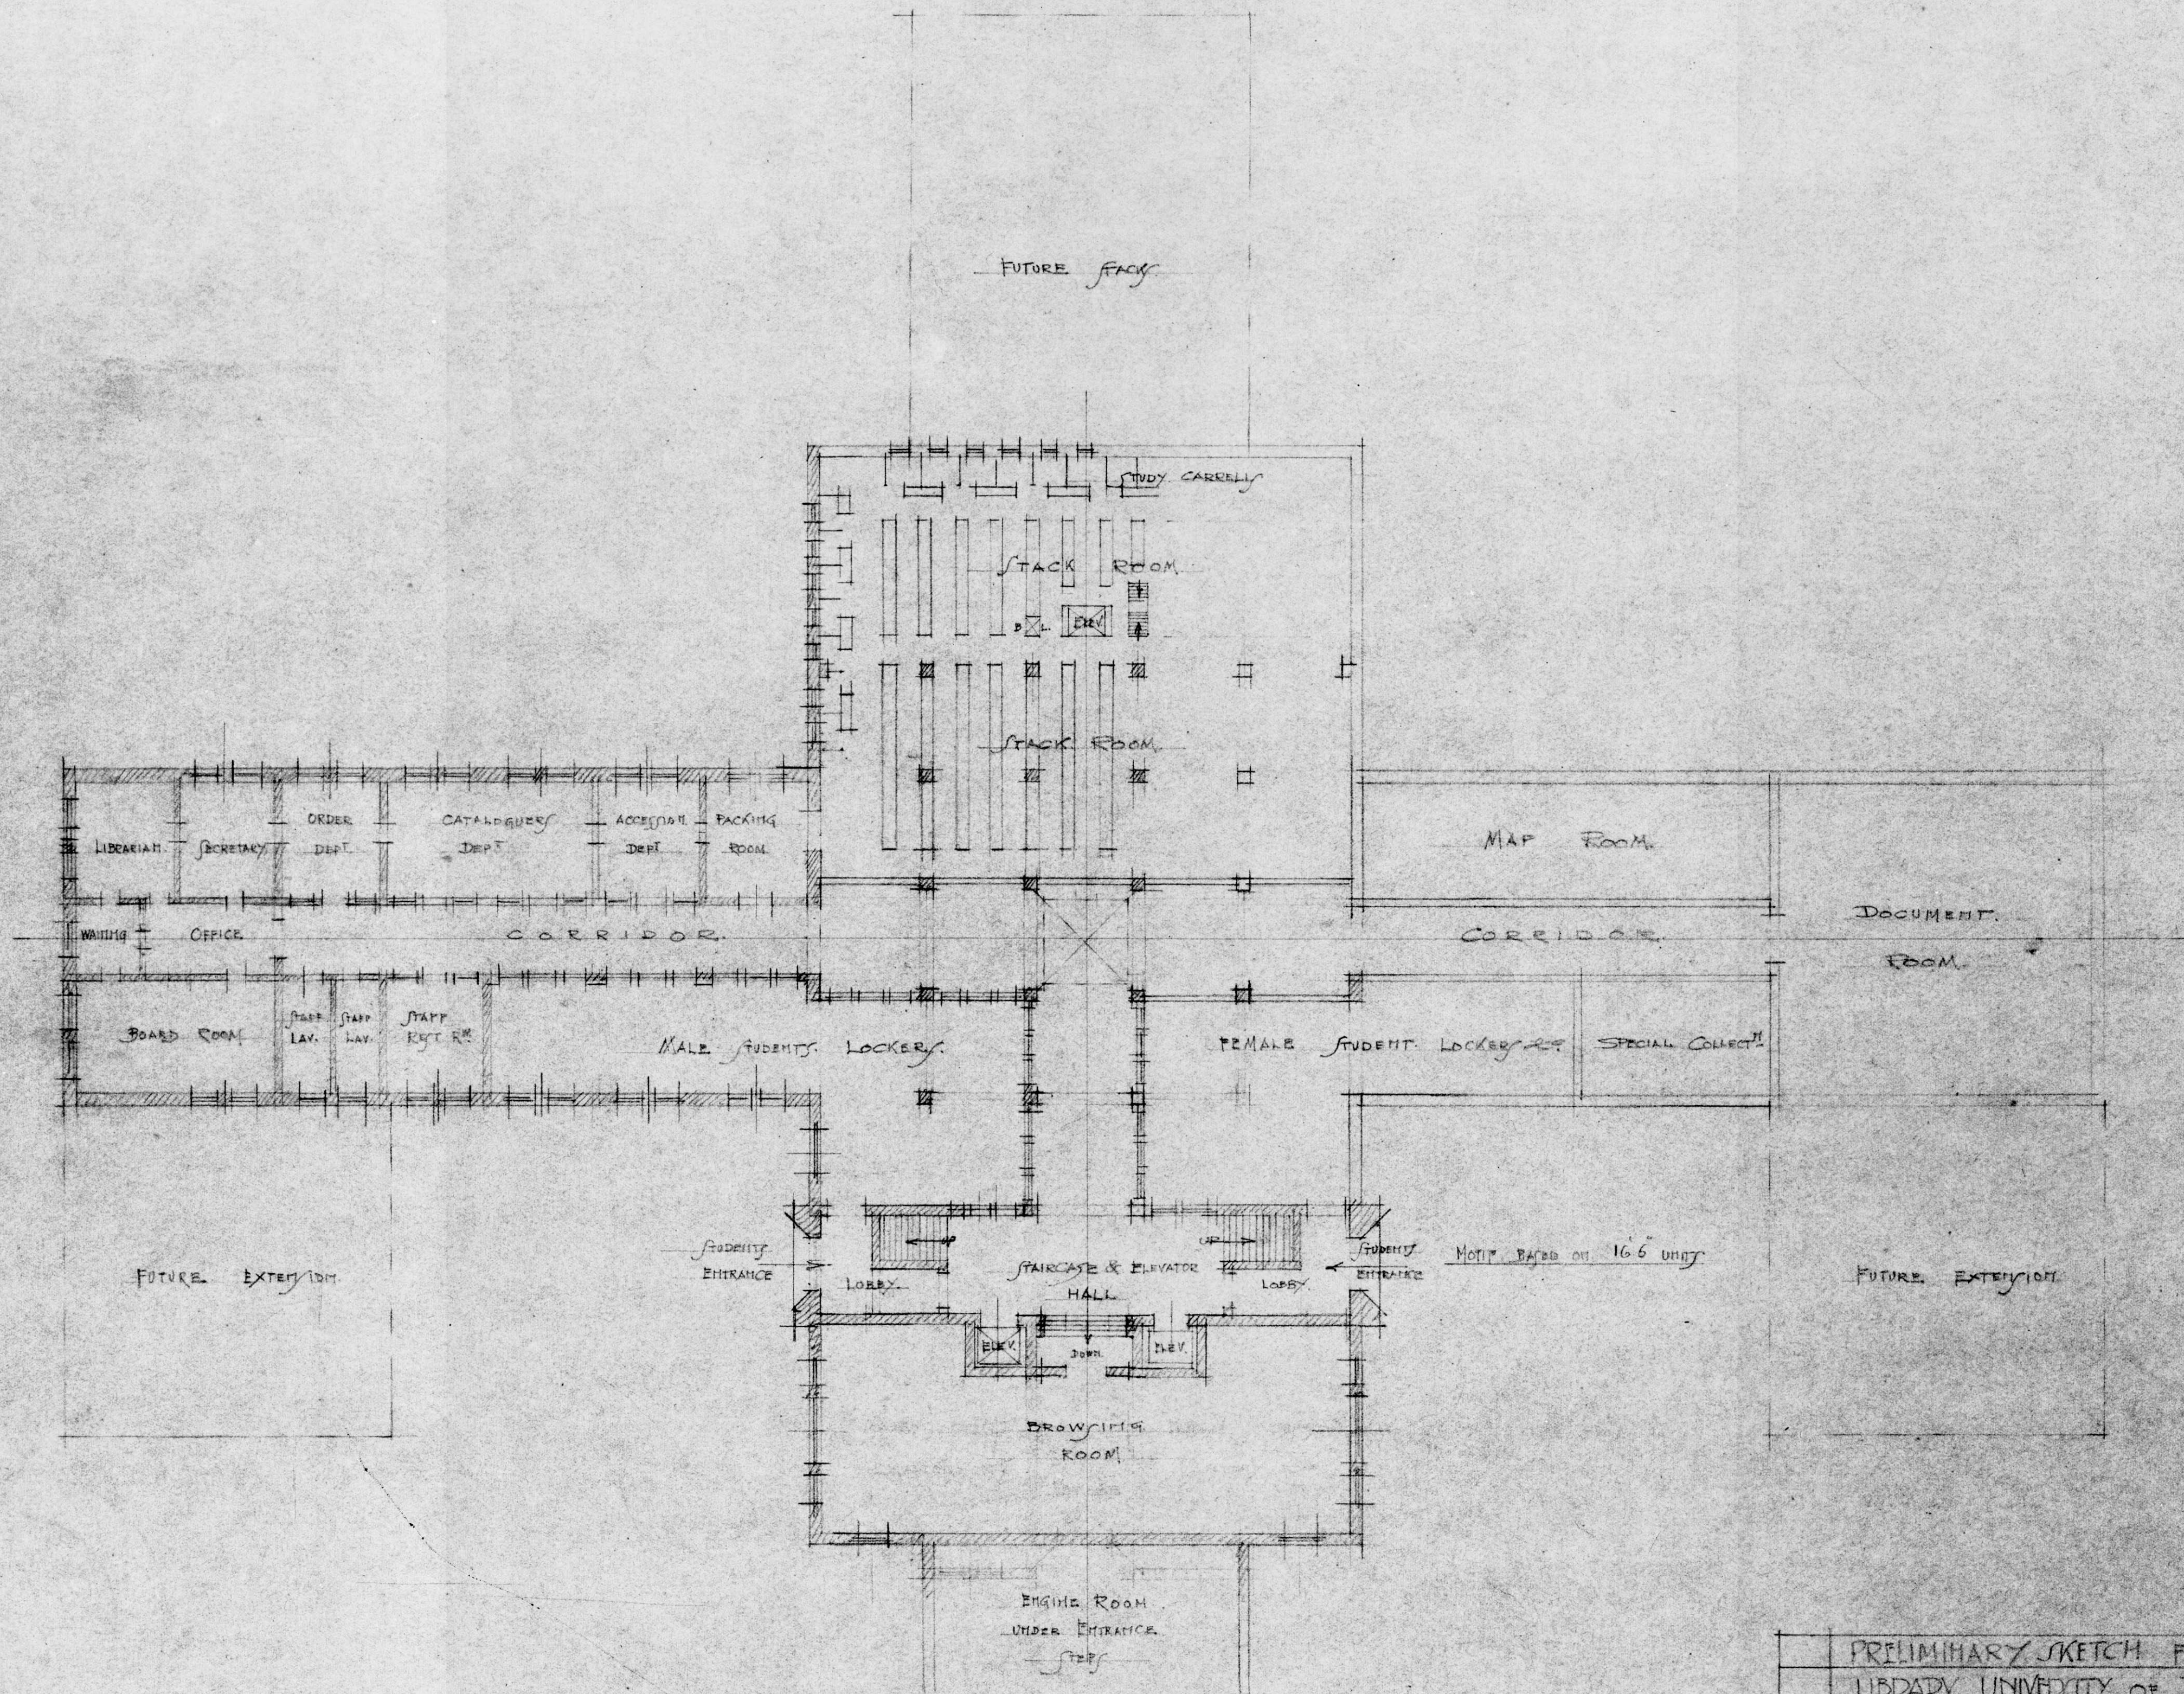

GROUND FLOOR PLAN
(ULTIMATE LAYOUT)

PRELIMINARY SKETCH FOR		
LIBRARY UNIVERSITY OF B.C.		
1.	SCALE 1/16" = 1' FOOT	APRIL 1923
JOHN EDINGTON LIBRARIAN	SHARP & THOMPSON, ARCHT.	