


B, 5-5

# ADDITION TO THE LIBRARY

## UNIVERSITY OF BRITISH COLUMBIA

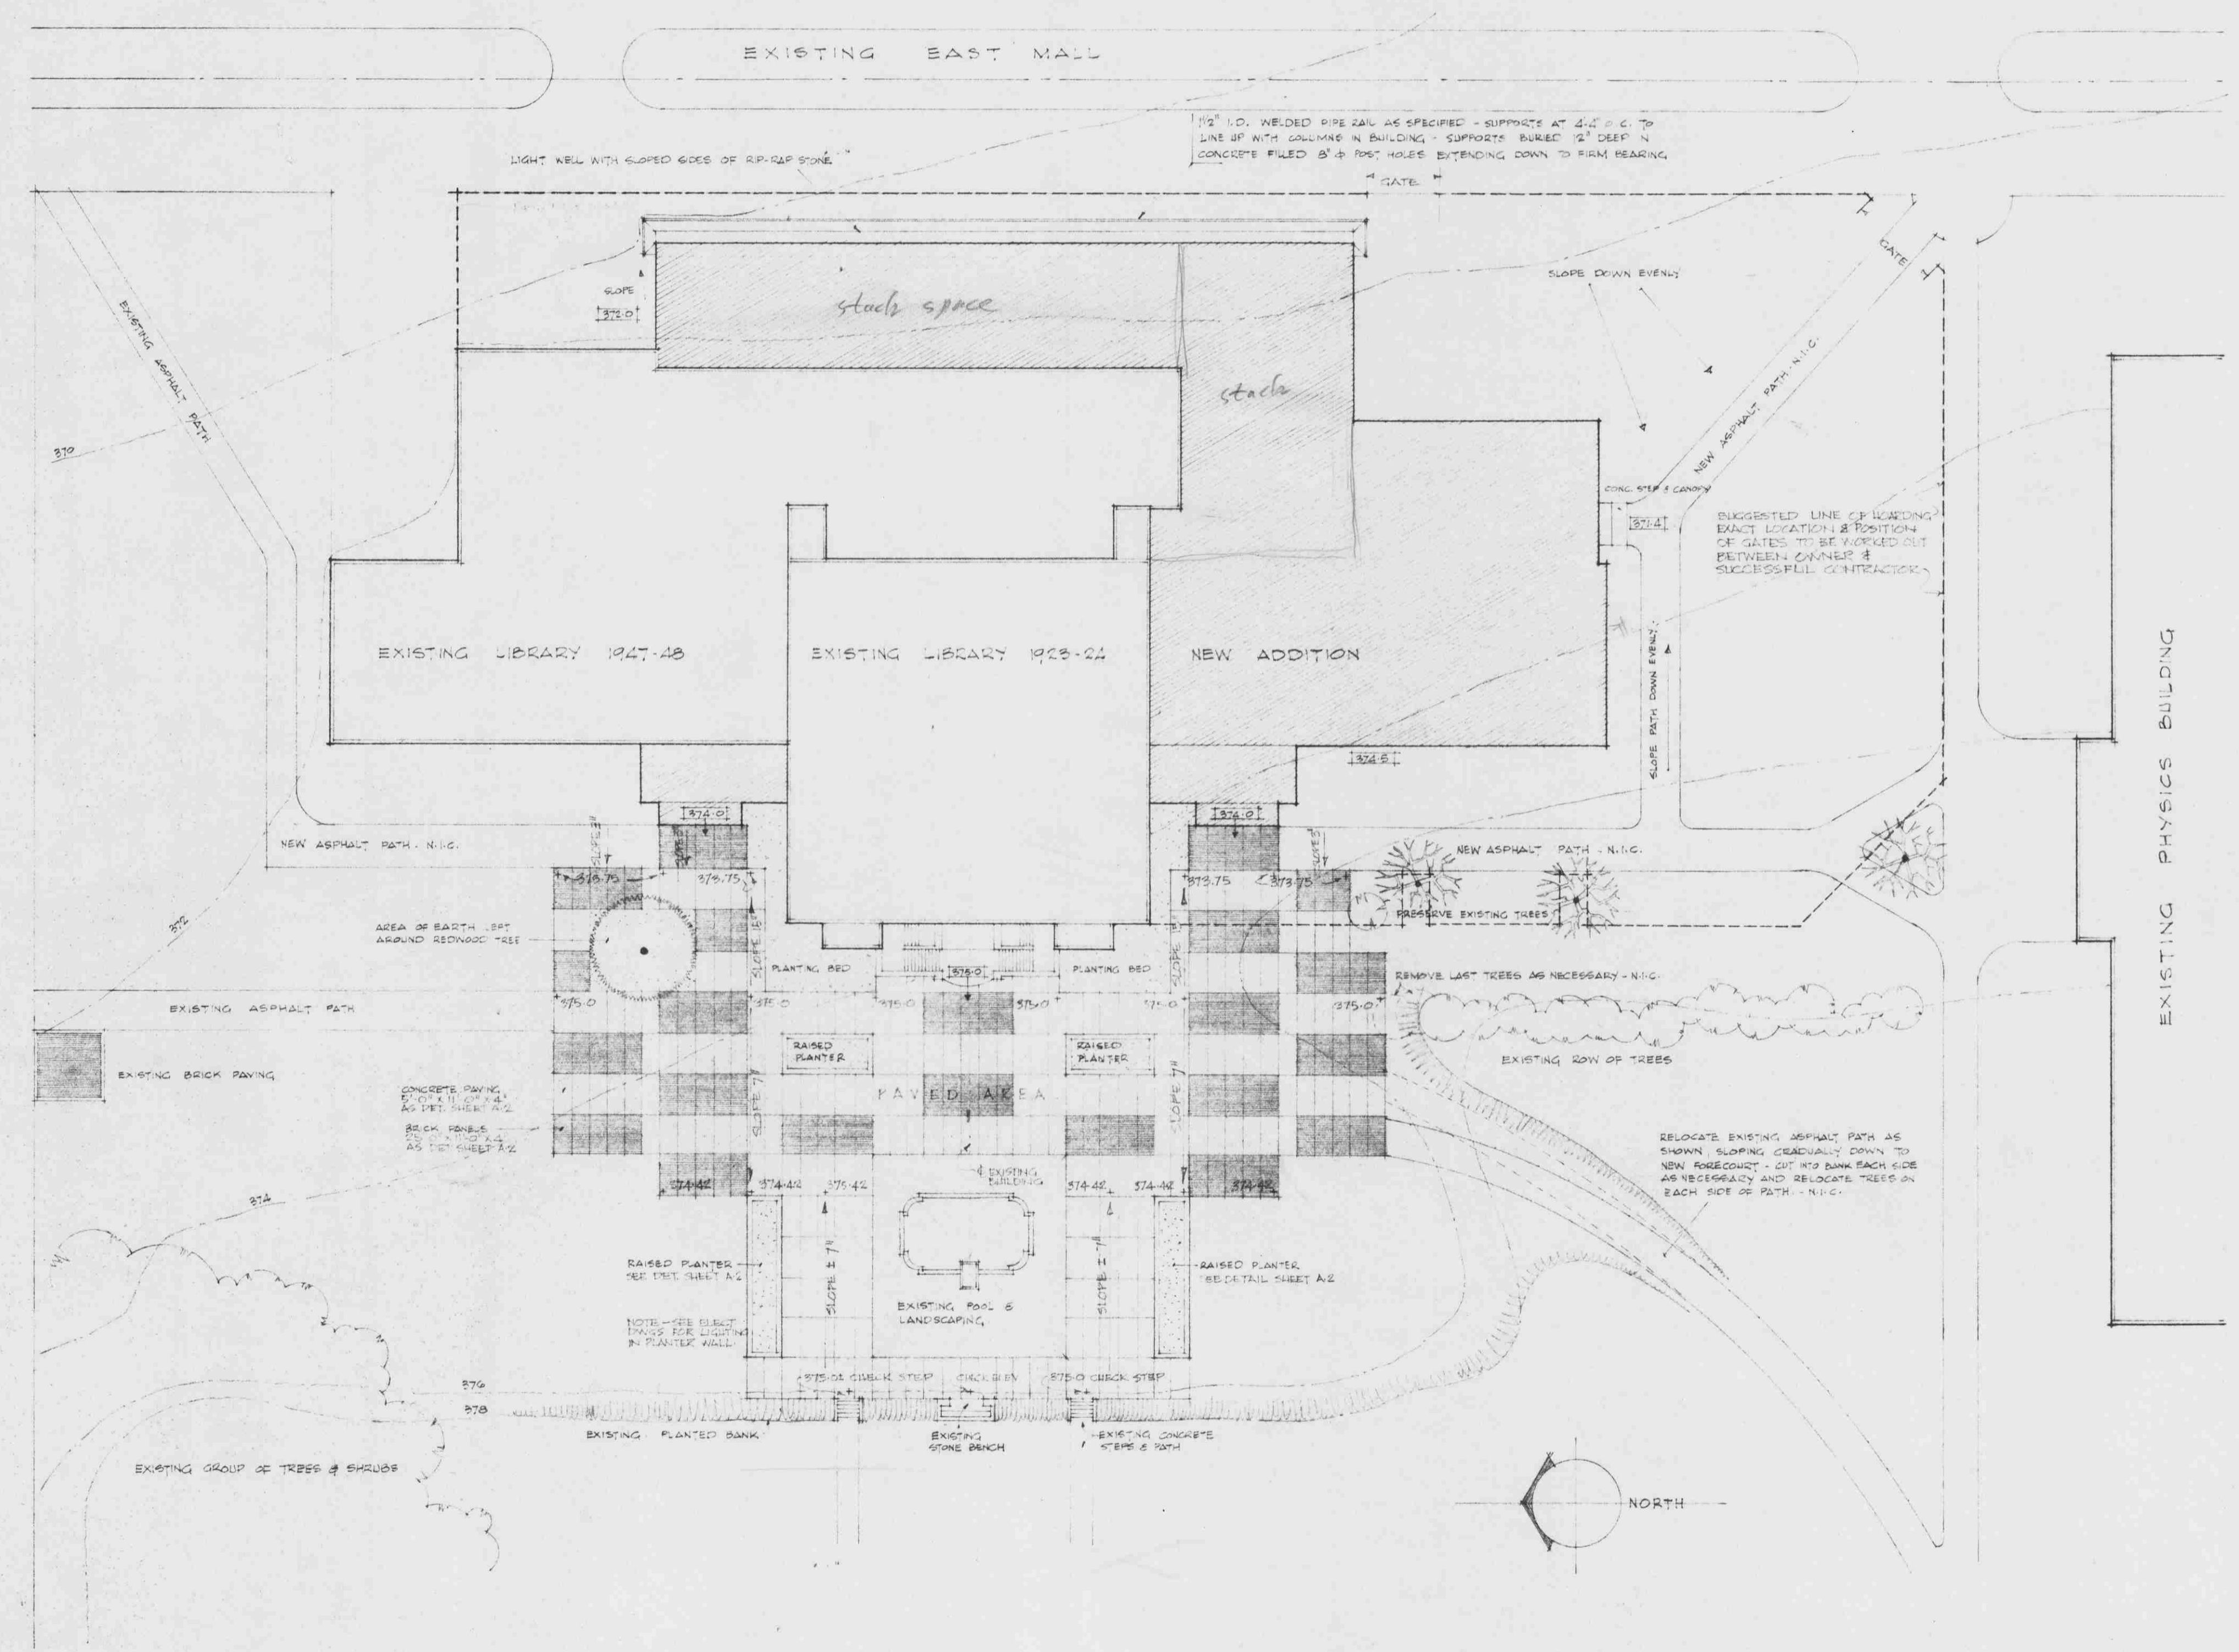

ARCHITECTURAL  
THOMPSON, BERWICK & PRATT

STRUCTURAL  
F. WAYELL URRY

HEATING, PLUMBING & VENTILATING  
D. W. THOMSON & CO. LTD.

ELECTRICAL  
SIMPSON & MCGREGOR

LIST OF DRAWINGS

- 0 • SITE PLAN
  - 1 • STACK LEVEL 1
  - 2 • " " " 2
  - 3 • " " " 3
  - 4 • " " " 4
  - 5 • " " " 5
  - 6 • " " " 6
  - 7 • " " " 7
  - 8 • " " " 8
  - 9 • " " " 9
- KEY PLANS
- A-1 • PLAN AT STACK LEVEL 1
  - A-2 • " " " 2
  - A-3 • " " " 3
  - A-4 • " " " 5
  - A-5 • " " " 8
  - A-6 • ELEVATIONS - WEST & SOUTH, DOOR SCHEDULE
  - A-7 • ELEVATION - EAST & SECTION
  - A-8 • CROSS-SECTIONS
  - A-9 • WINDOW & WALL SECTIONS
  - A-10 • ENTRANCE DETAILS
  - A-11 • STAIR DETAILS
  - A-12 • STAIR & ELEVATOR DETAILS
  - A-13 • CEILING PLANS
  - A-14 • MILLWORK DETAILS
  - A-15 • MILLWORK DETAILS
  - A-16 • MILLWORK DETAILS
  - A-17

SITE PLAN

NOTES:  
EXISTING GRADES ——— 374  
NEW FINISHED GRADES ——— 375.0  
FOR DETAILS OF PAVING & PLANTERS SEE SHEET A-1

No.	DATE	REVISION

THOMPSON, BERWICK & PRATT  
ARCHITECTS

1555 ROBSON ST. VANCOUVER 5, B. C.

ADDITION TO THE LIBRARY  
UNIVERSITY OF BRITISH COLUMBIA

SITE PLAN

DRAWN: FJ CHECKED: SCALE: 1" = 20'-0" DATE: APRIL 22, 59

SHEET No.  
SITE PLAN  
OF