

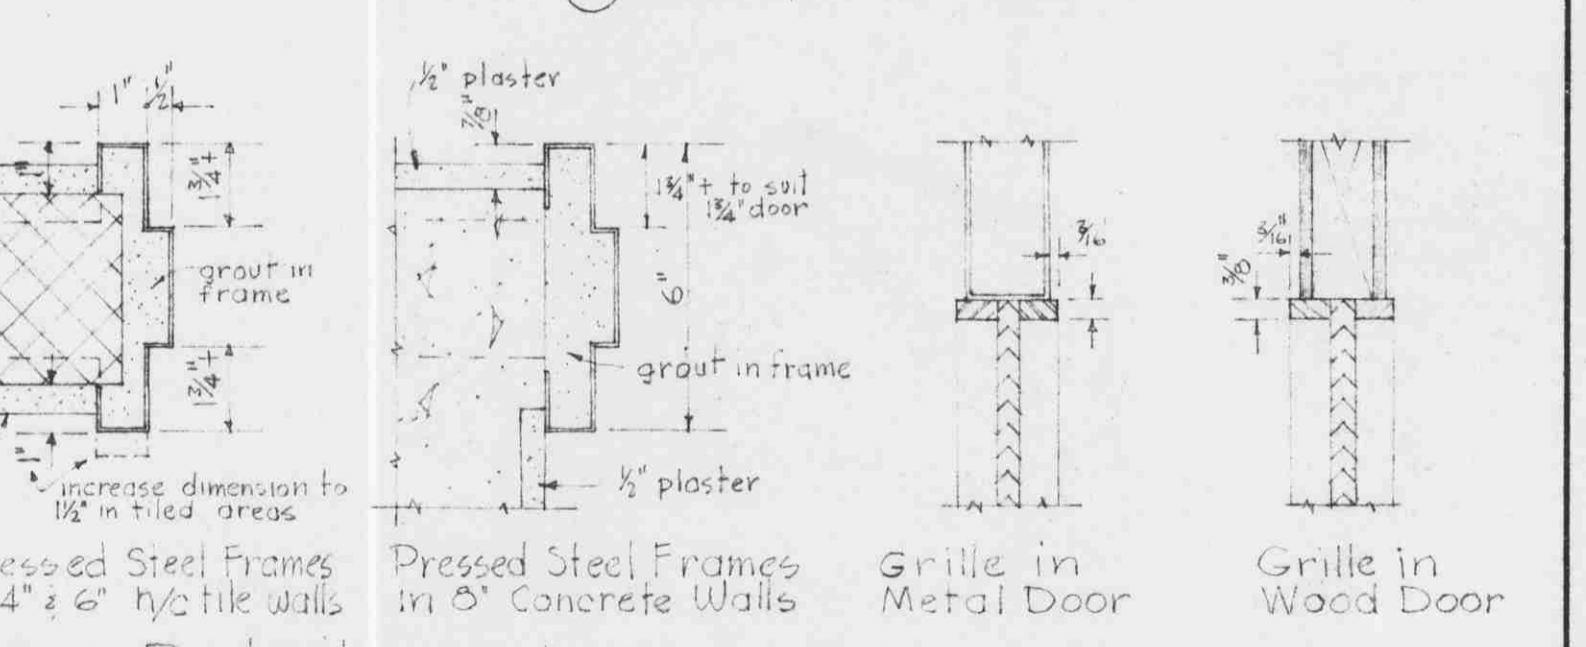
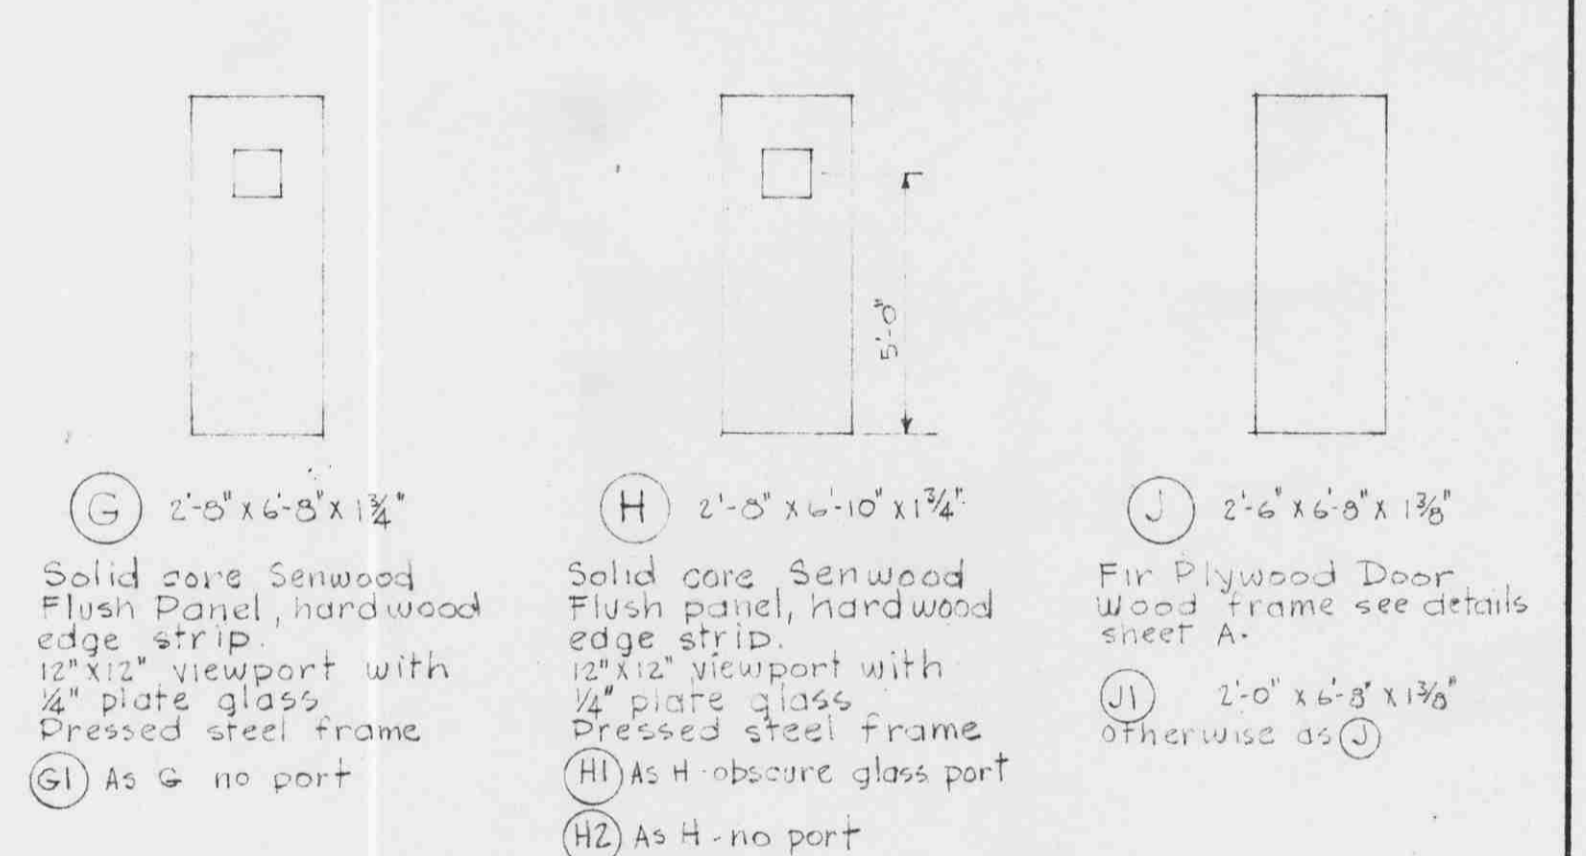
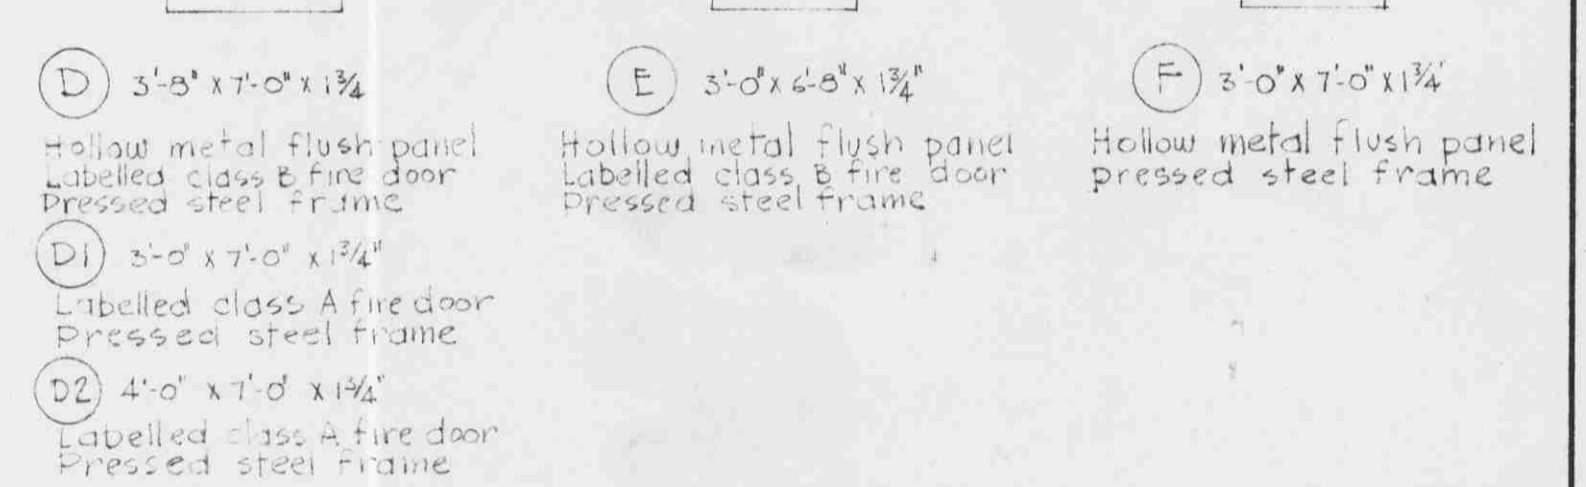
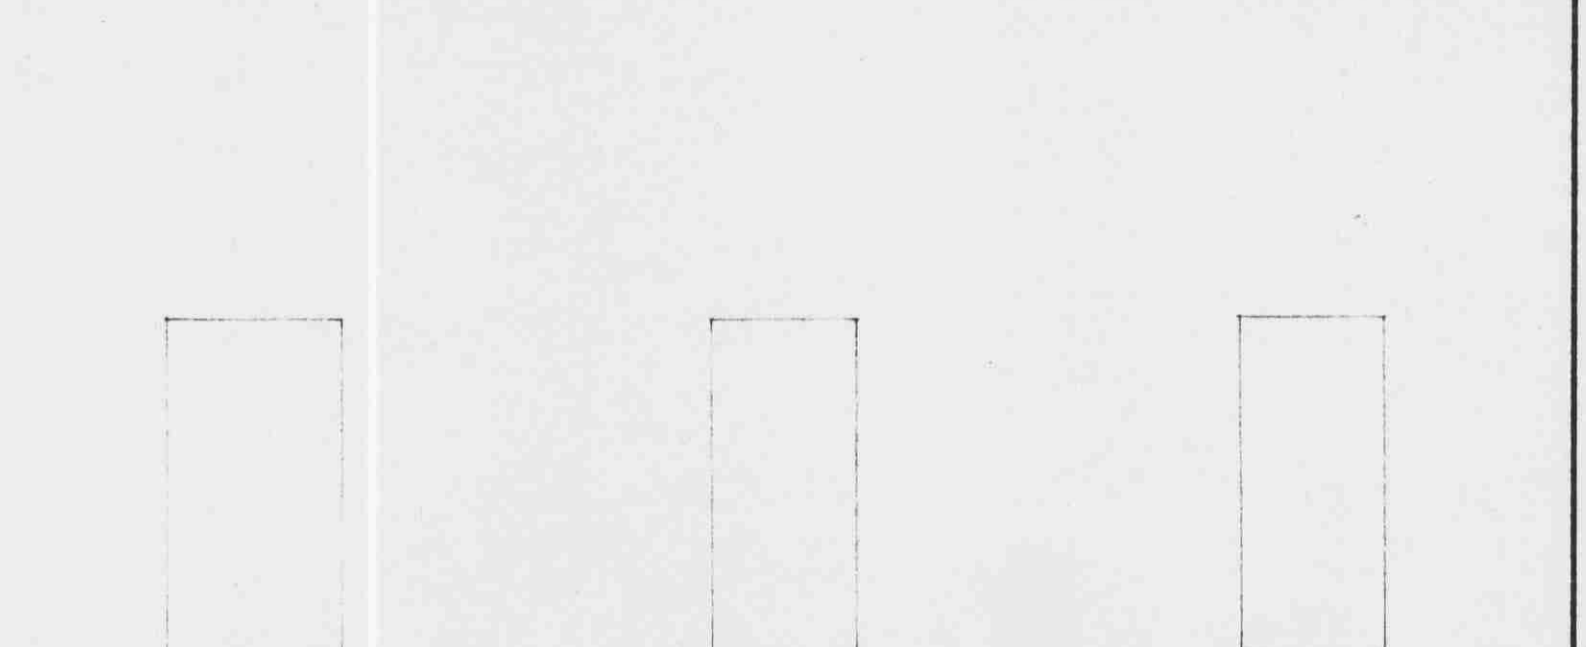


WEST ELEVATION Scale 1/4" = 1'-0"

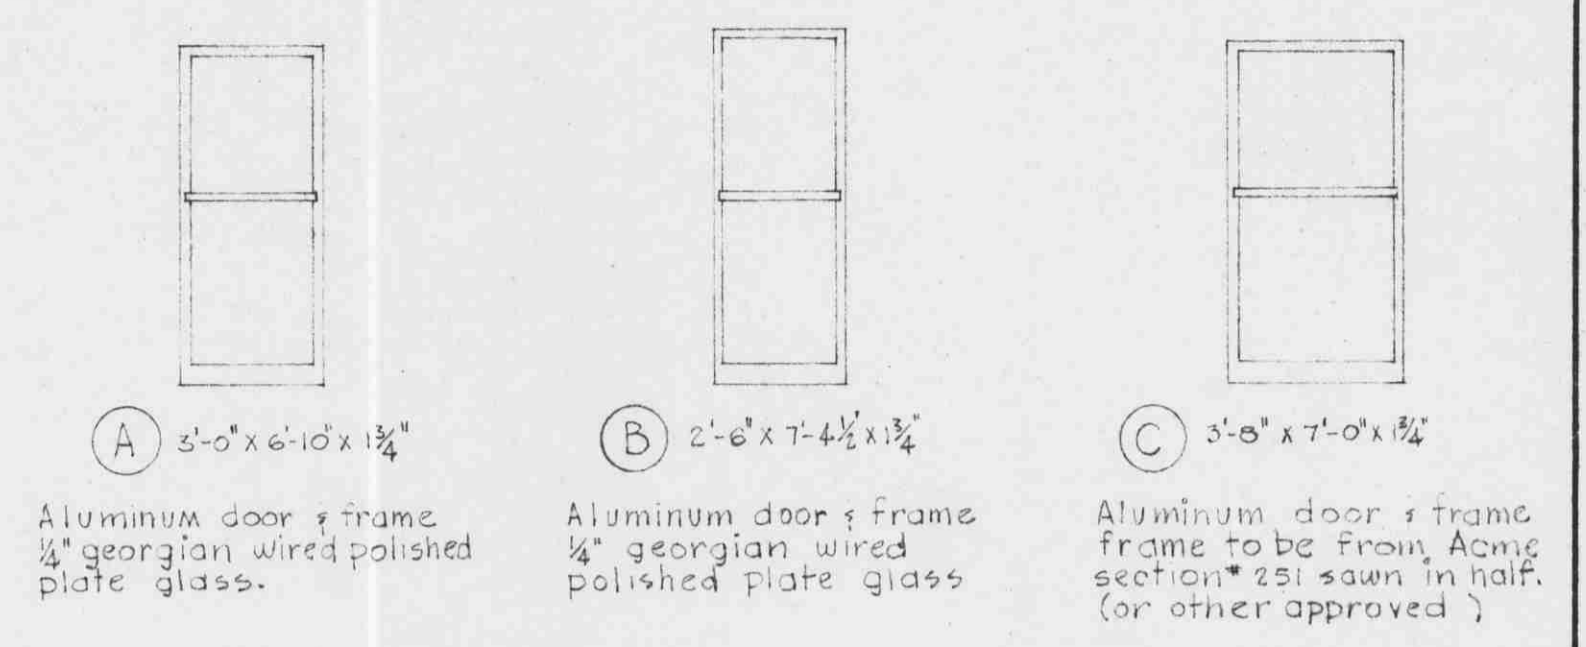

Notes:  
 1. All sizes to be checked on site.  
 2. Operating glass in doors to be 1/4" FrodoLite  
 3. Pressed steel door frames to be 16 gauge steel

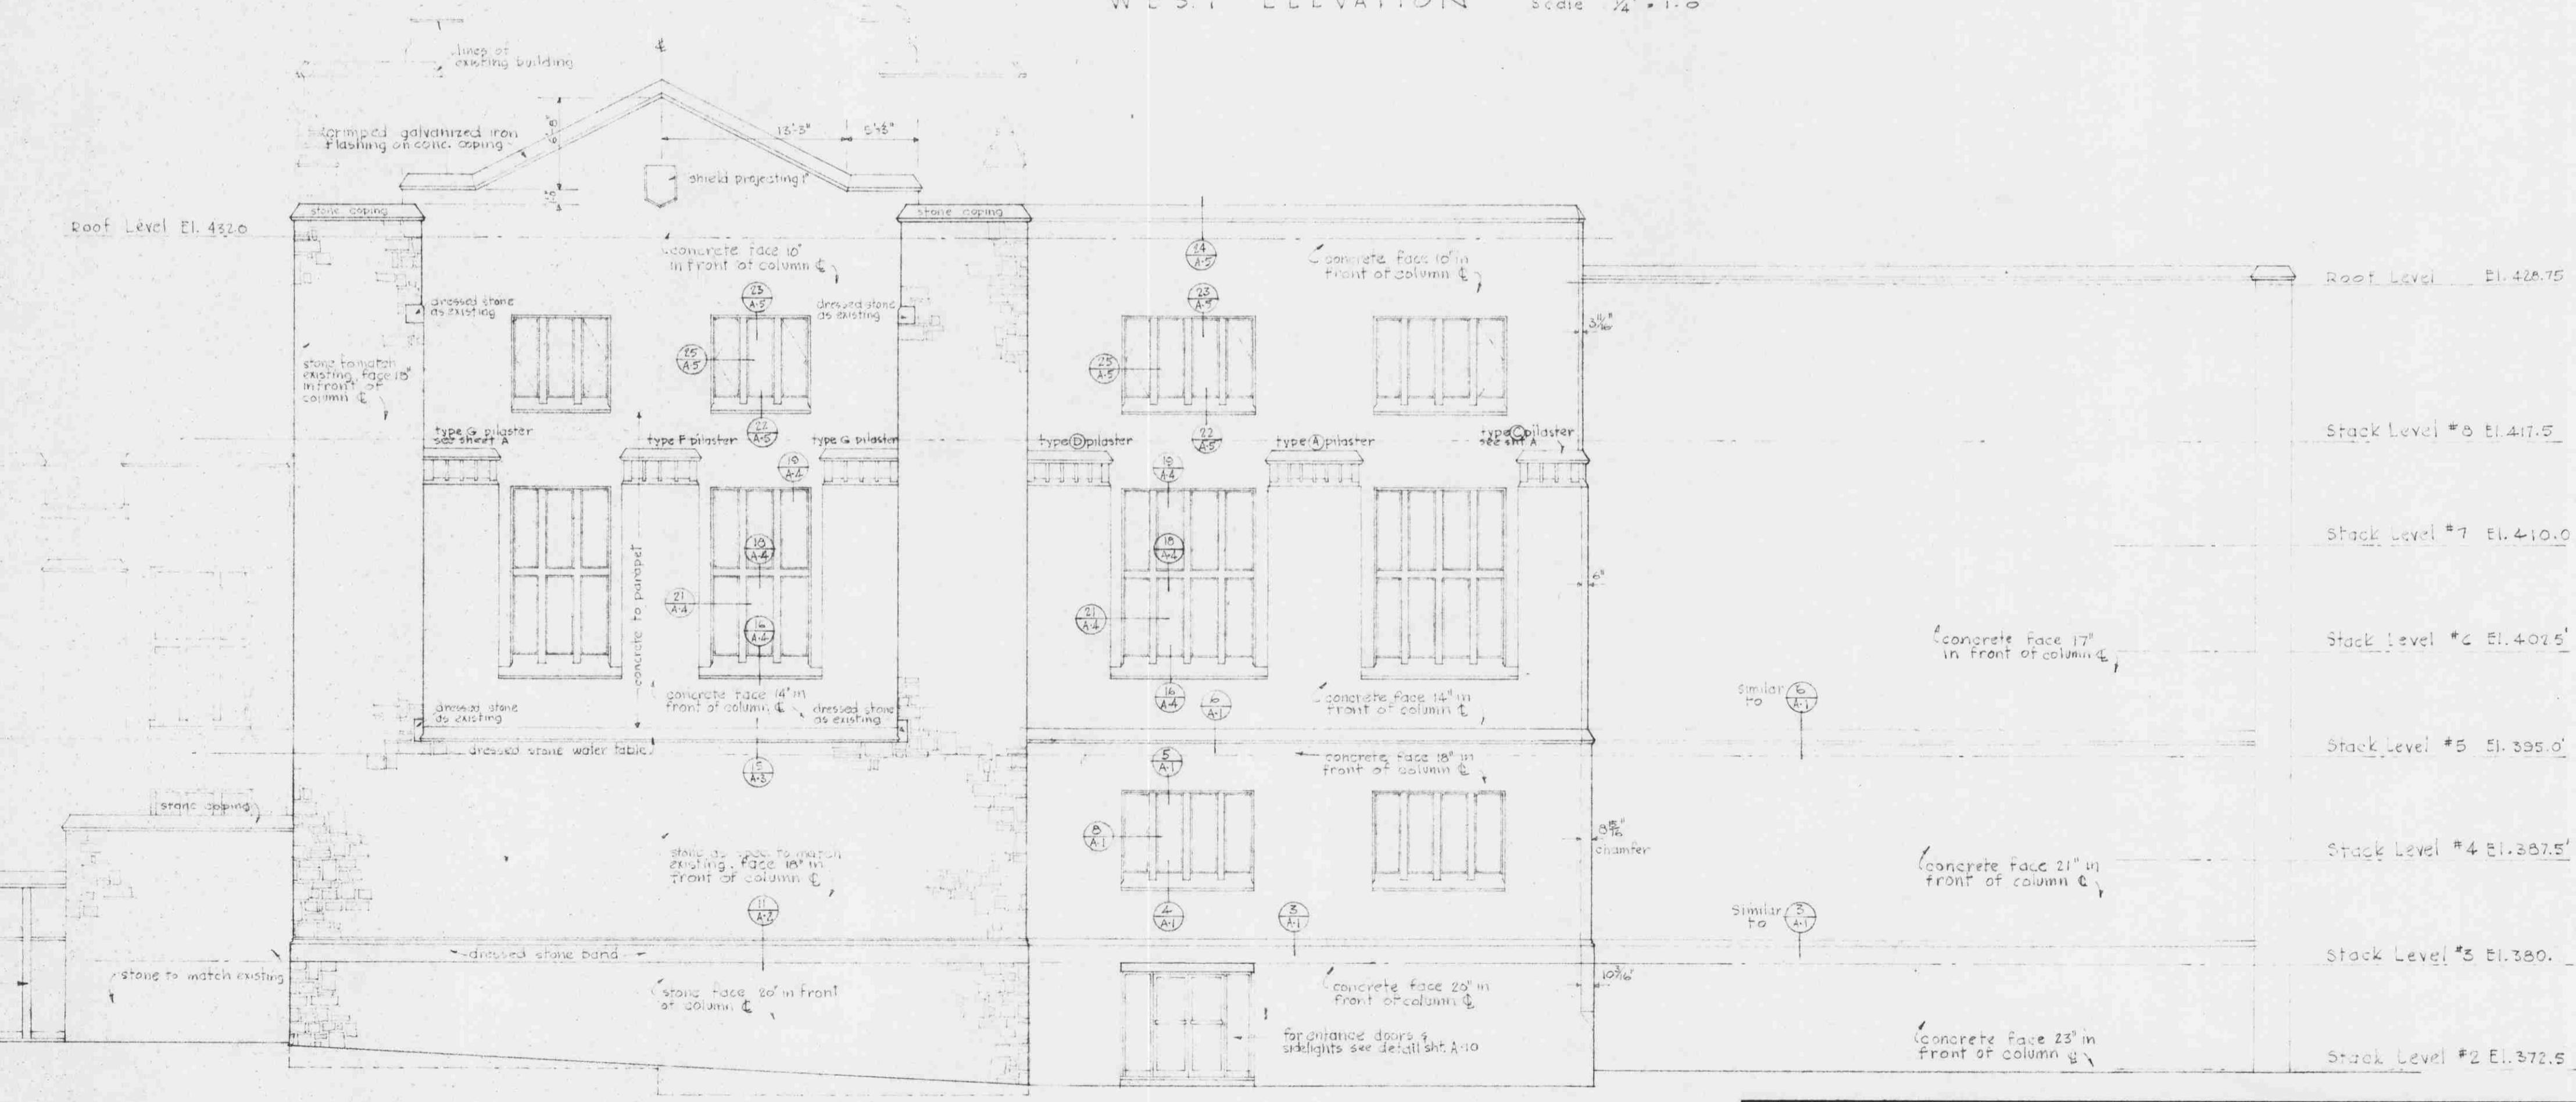

SOUTH ELEVATION Scale 1/8" = 1'-0"

No.	DATE	REVISION

<b>THOMPSON, BERWICK &amp; PRATT</b> ARCHITECTS 1555 ROBSON ST. VANCOUVER 5, B.C.	ADDITION TO THE LIBRARY UNIVERSITY OF BRITISH COLUMBIA	SHEET No. <b>A-6</b> OF
	WEST & SOUTH ELEVATIONS - DOOR SCHEDULE	DRAWN: C.A. CHECKED: SCALE: As noted DATE: APRIL 22, 69