


EAST ELEVATION

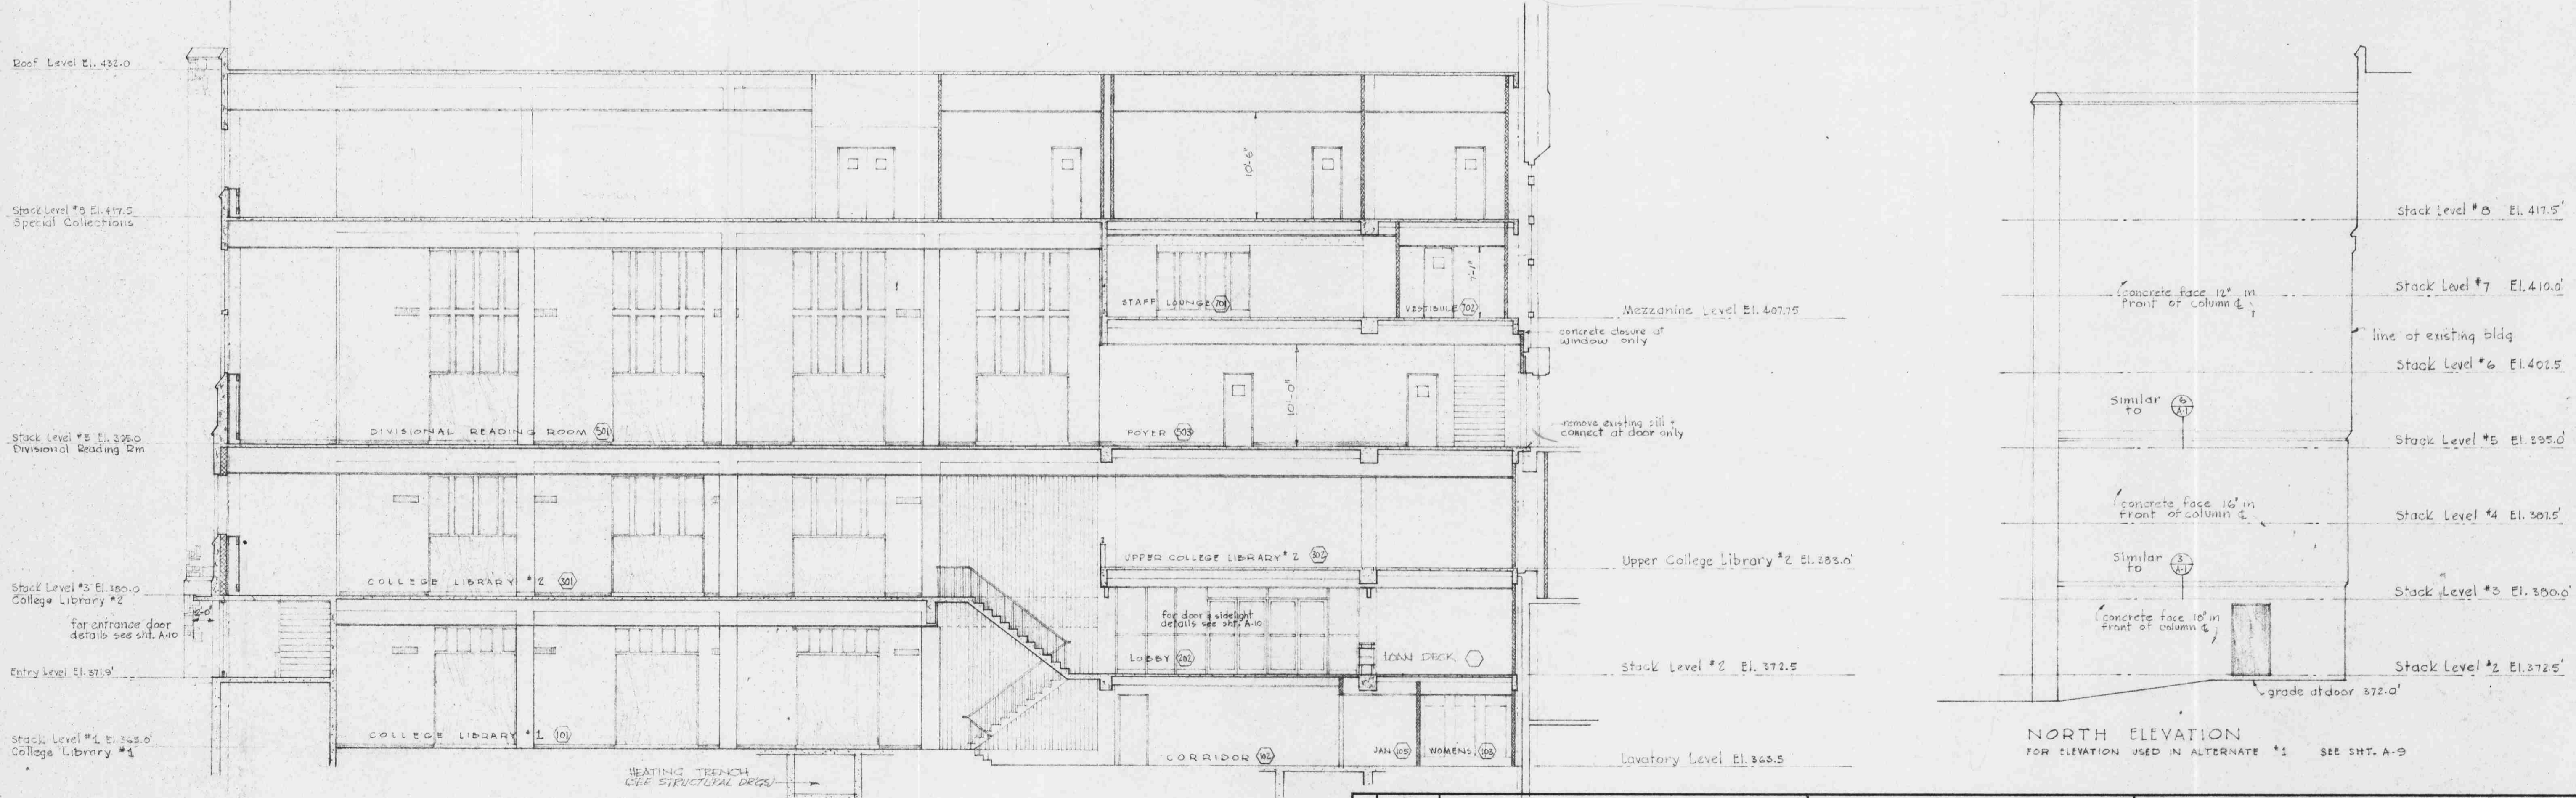

LONGITUDINAL SECTION A-A

NORTH ELEVATION  
FOR ELEVATION USED IN ALTERNATE #1 SEE SHT. A-9

No.	DATE	REVISION

THOMPSON, BERWICK & PRATT  
ARCHITECTS  
1555 ROBSON ST. VANCOUVER 5, B.C.

ADDITION TO THE LIBRARY  
UNIVERSITY OF BRITISH COLUMBIA  
EAST & NORTH ELEVATIONS · LONGITUDINAL SECTION  
DRAWING CHECKED SCALE 1/8" = 1'-0" DATE MAY 15 1959

SHEET No.  
A-7  
OF