


Red - Telephone
Black - House phone

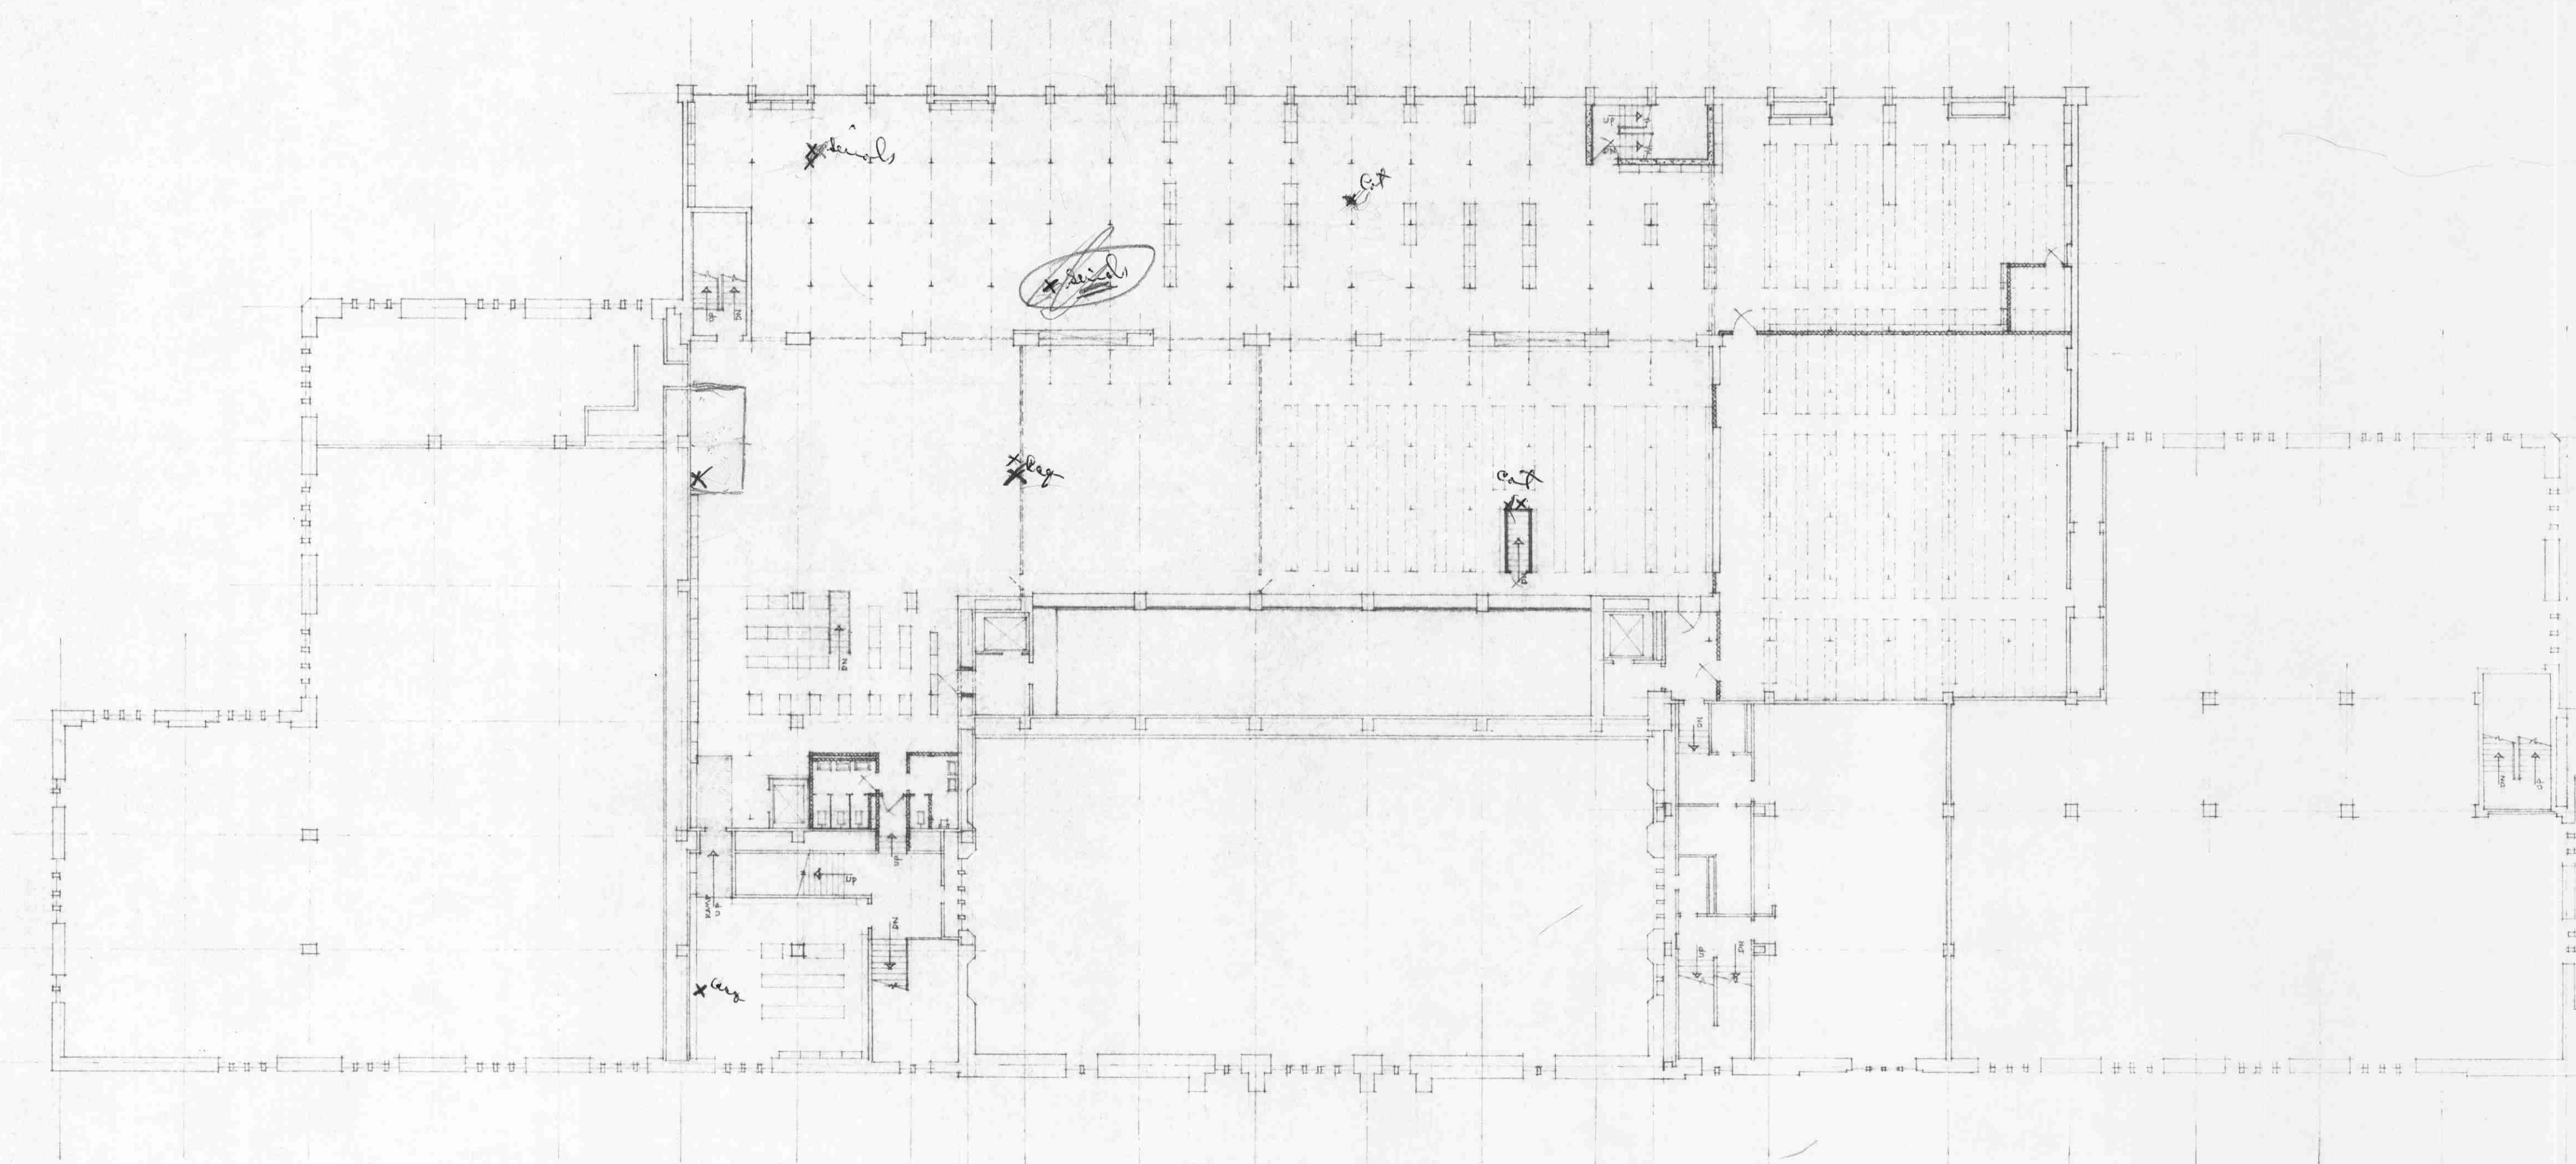

NO.	REVISION	DATE	ALTERATIONS TO THE LIBRARY	JOB NO.
			UNIVERSITY OF BRITISH COLUMBIA	DATE
			FLOOR PLAN - STACK LEVEL NO 7	NOV 19 1968
			TOBY & RUSSELL	CHECKED
			ARCHITECTS - VANCOUVER, B.C.	DRAWING NO.
				7 OF