


153'  
 X 36'  
 918  
 459  
 5508  
 8  
 44064' sq ft

240  
 230  
 7200  
 4800  
 55200  
 8  
 441600 books

Carrels  
 main stacks 428  
 fine arts 20  
 main studios 14  
 sp. coll. 34  
 496

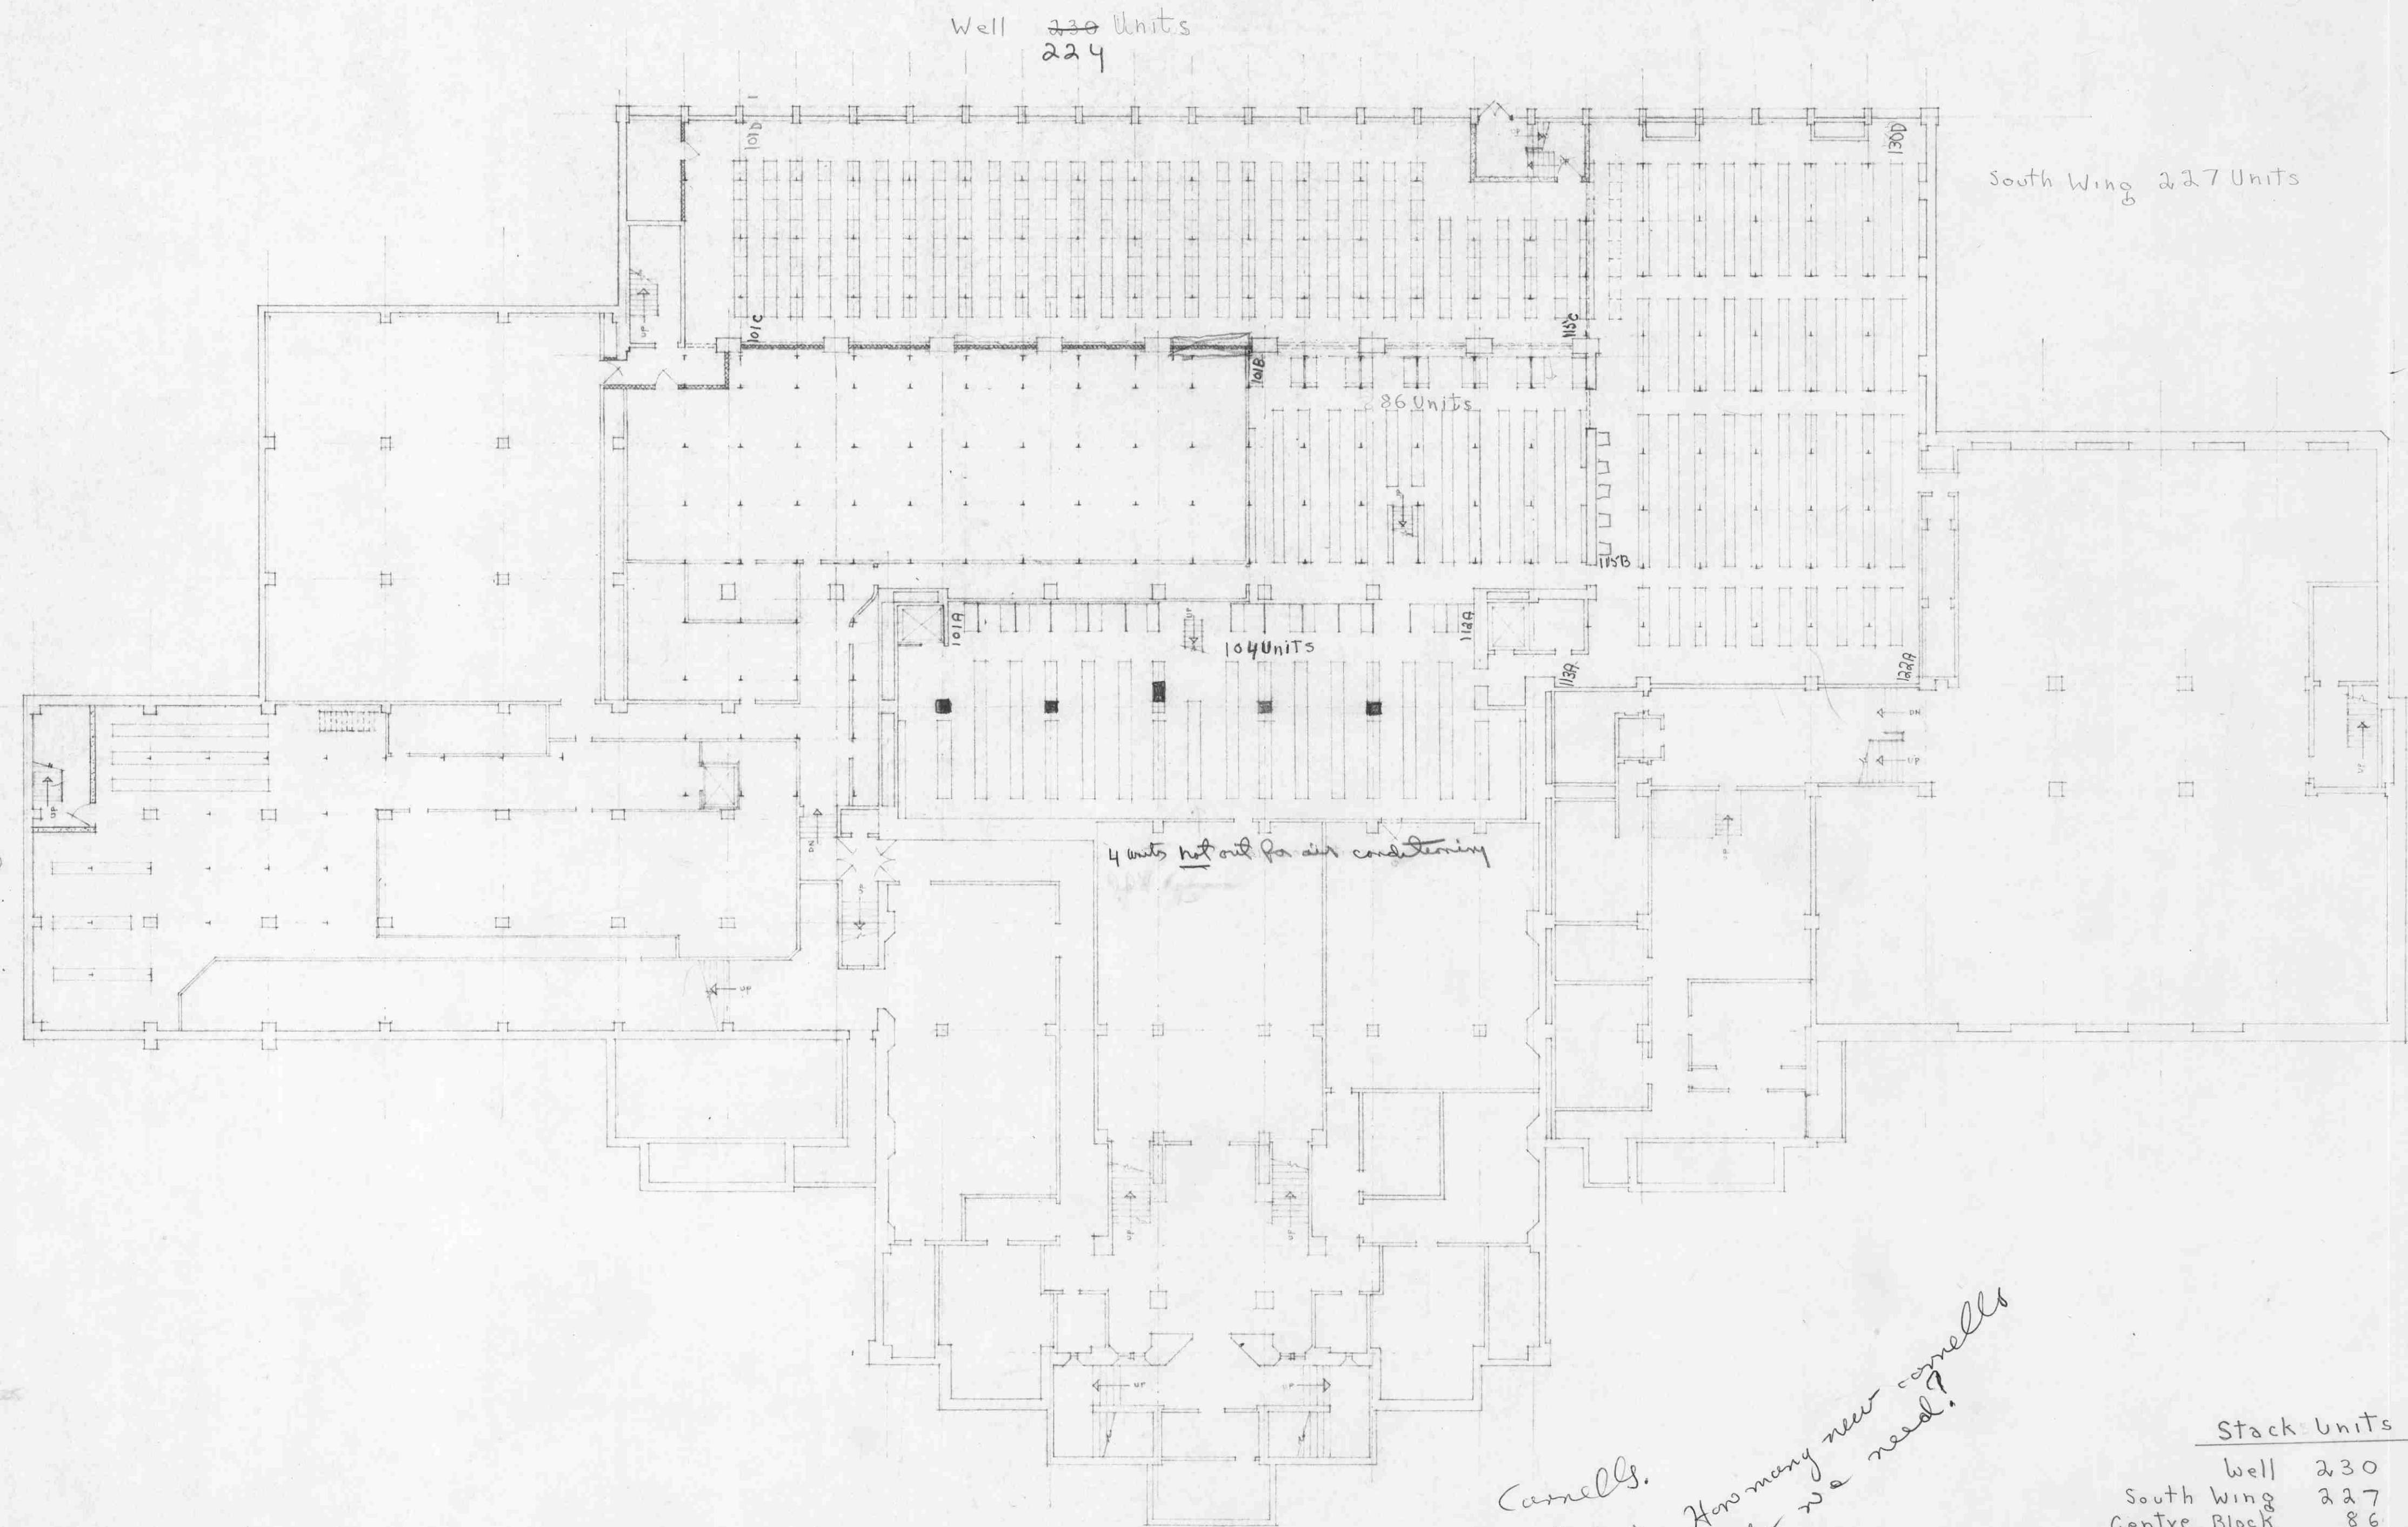

more stacks need  
 to be shown here.  
 Old stacks are  
 already there.  
 no. 20, no. 25  
 just left

230 Main  
 40 Libsch.  
 20 FAR  
 25 Level 6  
 315

Stack Units  
 643

Carrels.  
 How many new carrels  
 do we need?  
 Rm 101 (4) 38 } (59)  
 103 (15) 14  
 201 (28) 27  
 301 (39) 39 + 4 post Rm 303  
 401 (40) 39  
 403 (15) 24  
 501 (38) 9  
 502 (21) 20  
 210  
 add 11 for oldest stack area Rm 404  
 now being fitted for carrels.  
 + 8 in 601B  
 total 219  
 + 11  
 + 8  
 238

Stack Units	
Well	230
South Wing	227
Centre Block	86
West Block	104
	647
Morgue	77
	724

Carrels	
101A - 122A	
101B - 113B	
101C - 115C	
101D - 130D	
	82 carrels

<b>PRELIMINARY</b>	ALTERATIONS TO THE LIBRARY UNIVERSITY OF BRITISH COLUMBIA		JOB NO.
	FLOOR PLAN - STACK LEVEL No 1		NOV 20 1968
	<b>TOBY &amp; RUSSELL</b> ARCHITECTS - VANCOUVER, B.C.		DRAWN L.S.W.
			CHECKED DRAWING NO. 1 OF
No.	REVISION	DATE	