


Centre Block (3A sections)  
 SS Div. requires 5 sections (21-1000)  
 SS Div. Atlases 1 section  
 Humanities Division 8 sections  
 Newspapers 8 sections

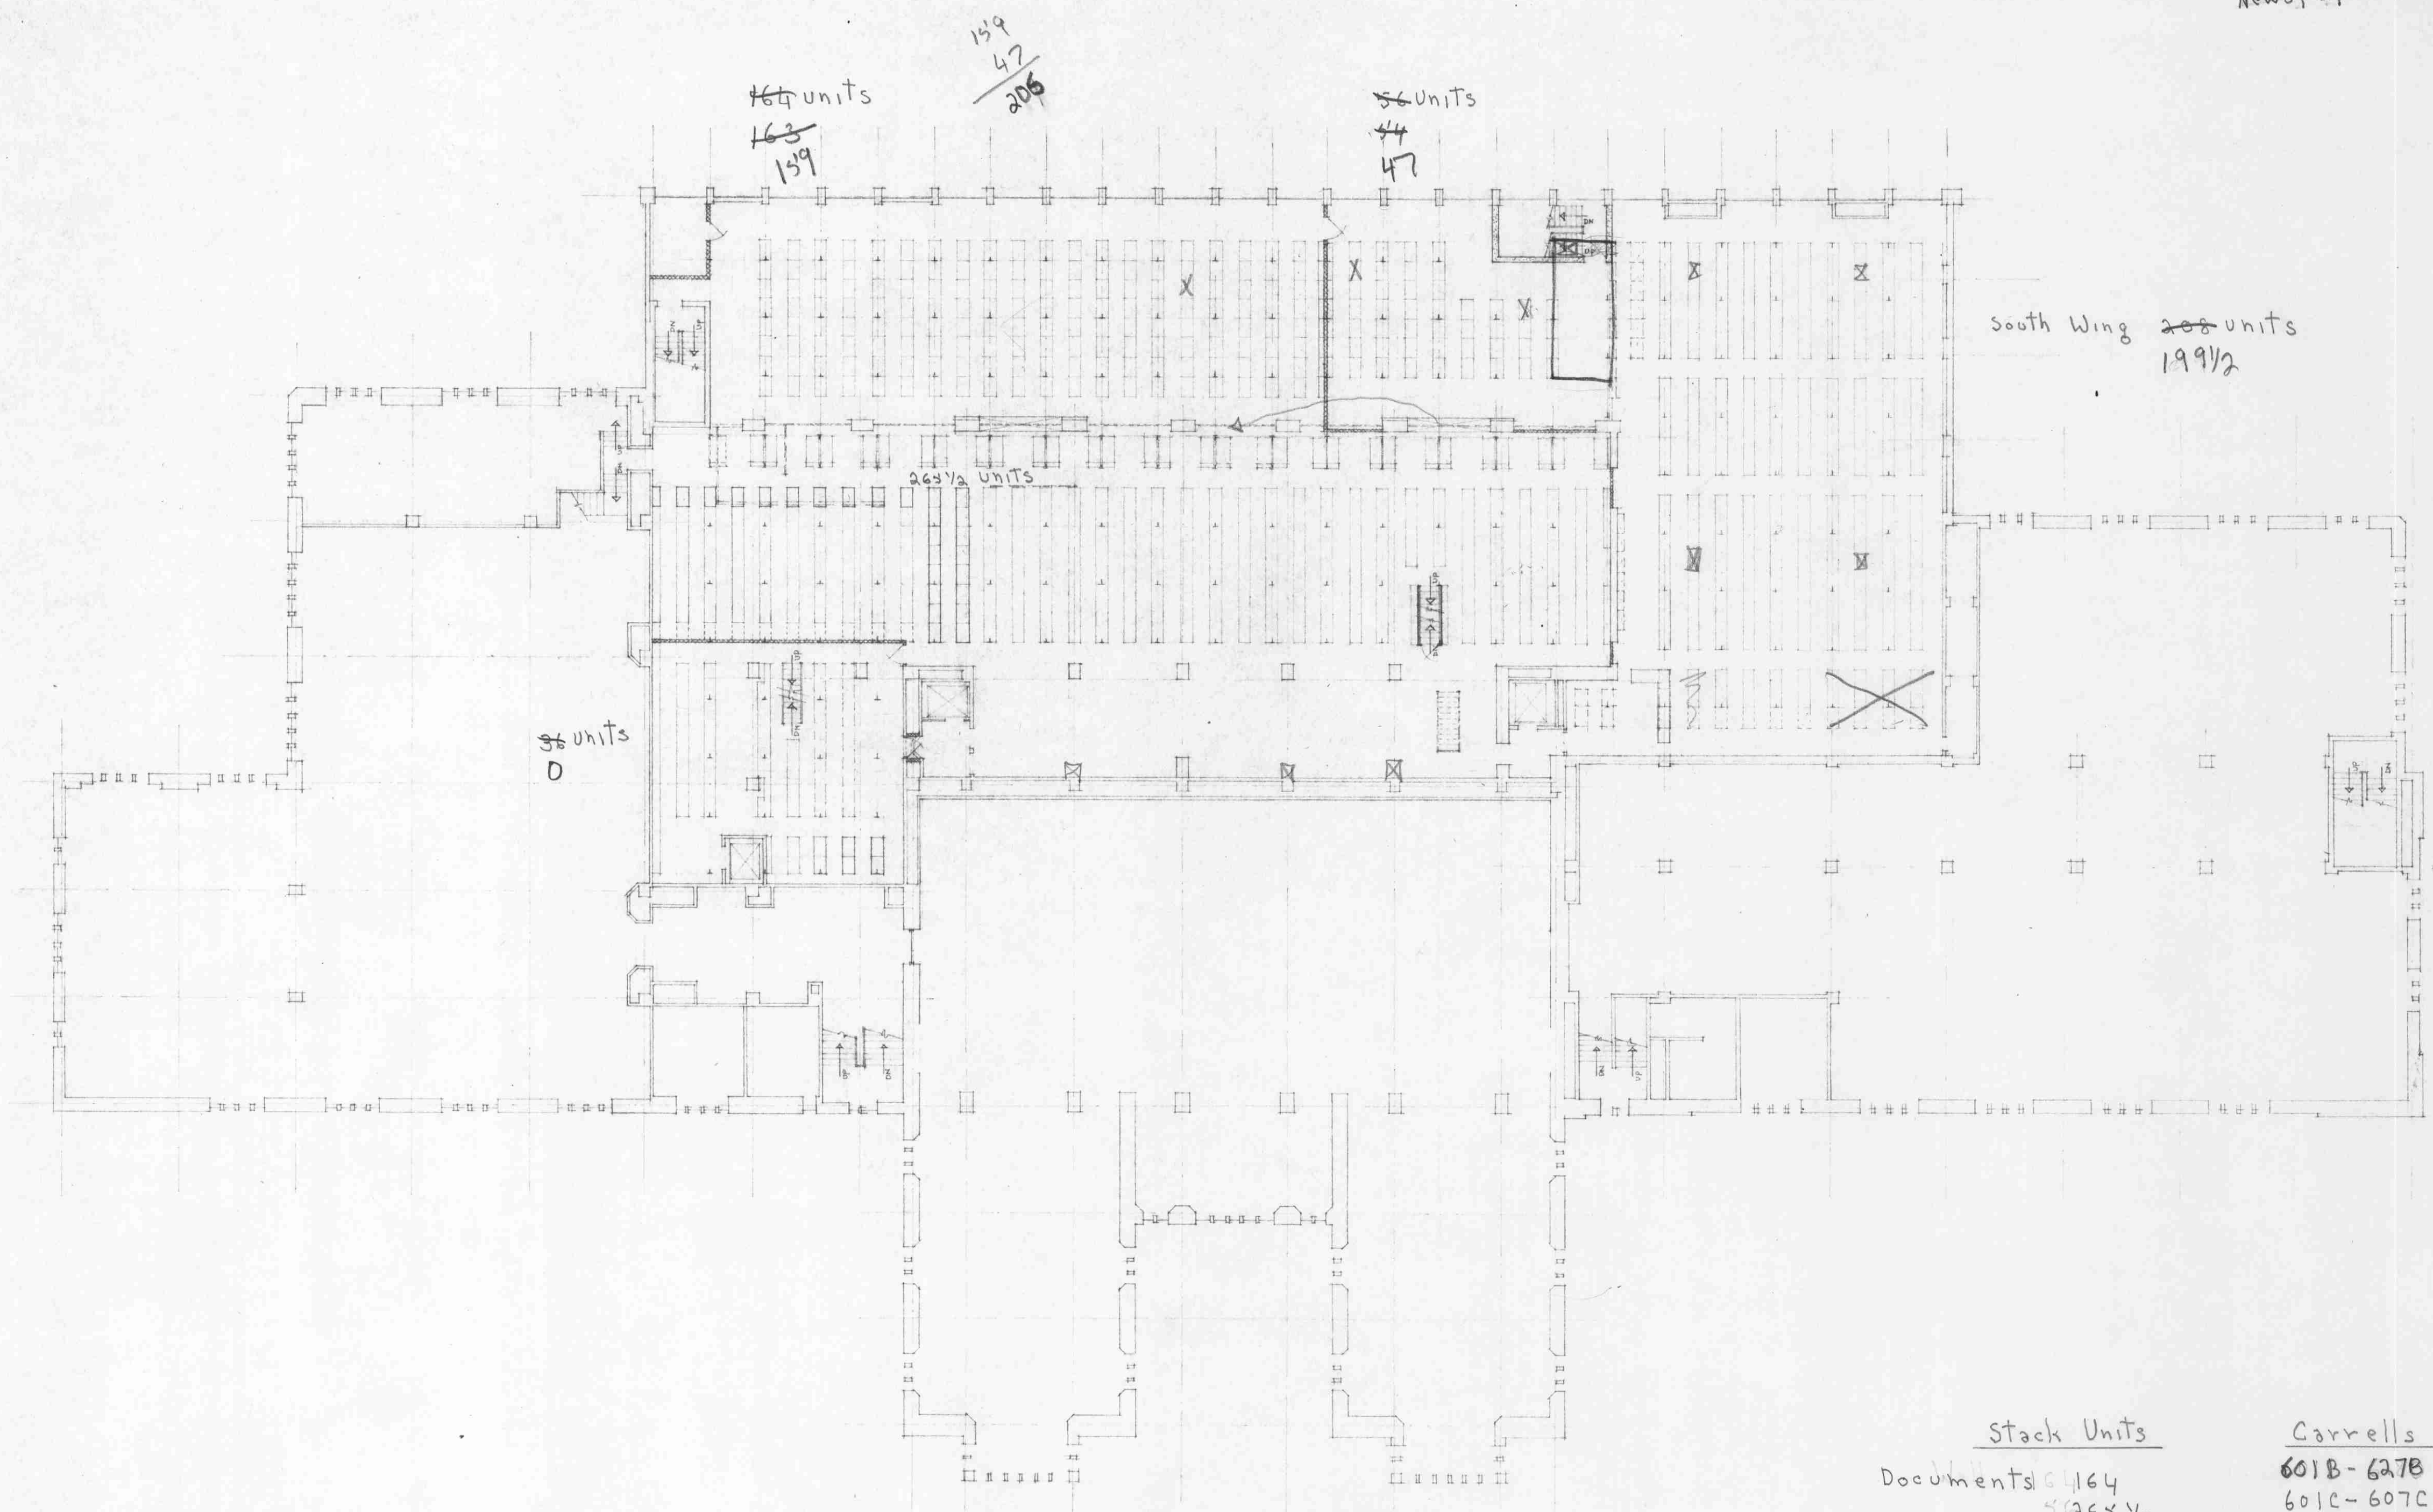

Stack Units  
 Documents 5164  
 5265 1/2  
 36  
 465 1/2

Corrells  
 601B-627B  
 601C-607C  
 601D-618D  
 52 corrells

Table Spaces  
 Government Document Reading R. 80  
 Asian Studies 14

Asian Studies 56  
 208  
 264

Asian 14  
 66 corrells

No.	REVISION	DATE	ALTERATIONS TO THE LIBRARY	JOB No.
			UNIVERSITY OF BRITISH COLUMBIA	NOV 13 1966
			FLOOR PLAN- STACK LEVEL NO 6	DRAWN L.G.W.
			<b>TOBY &amp; RUSSELL</b> ARCHITECTS - VANCOUVER, B.C.	CHECKED DRAWING No. 6 OF