




ROOF FRAMING PLAN 1/8" = 1'-0"

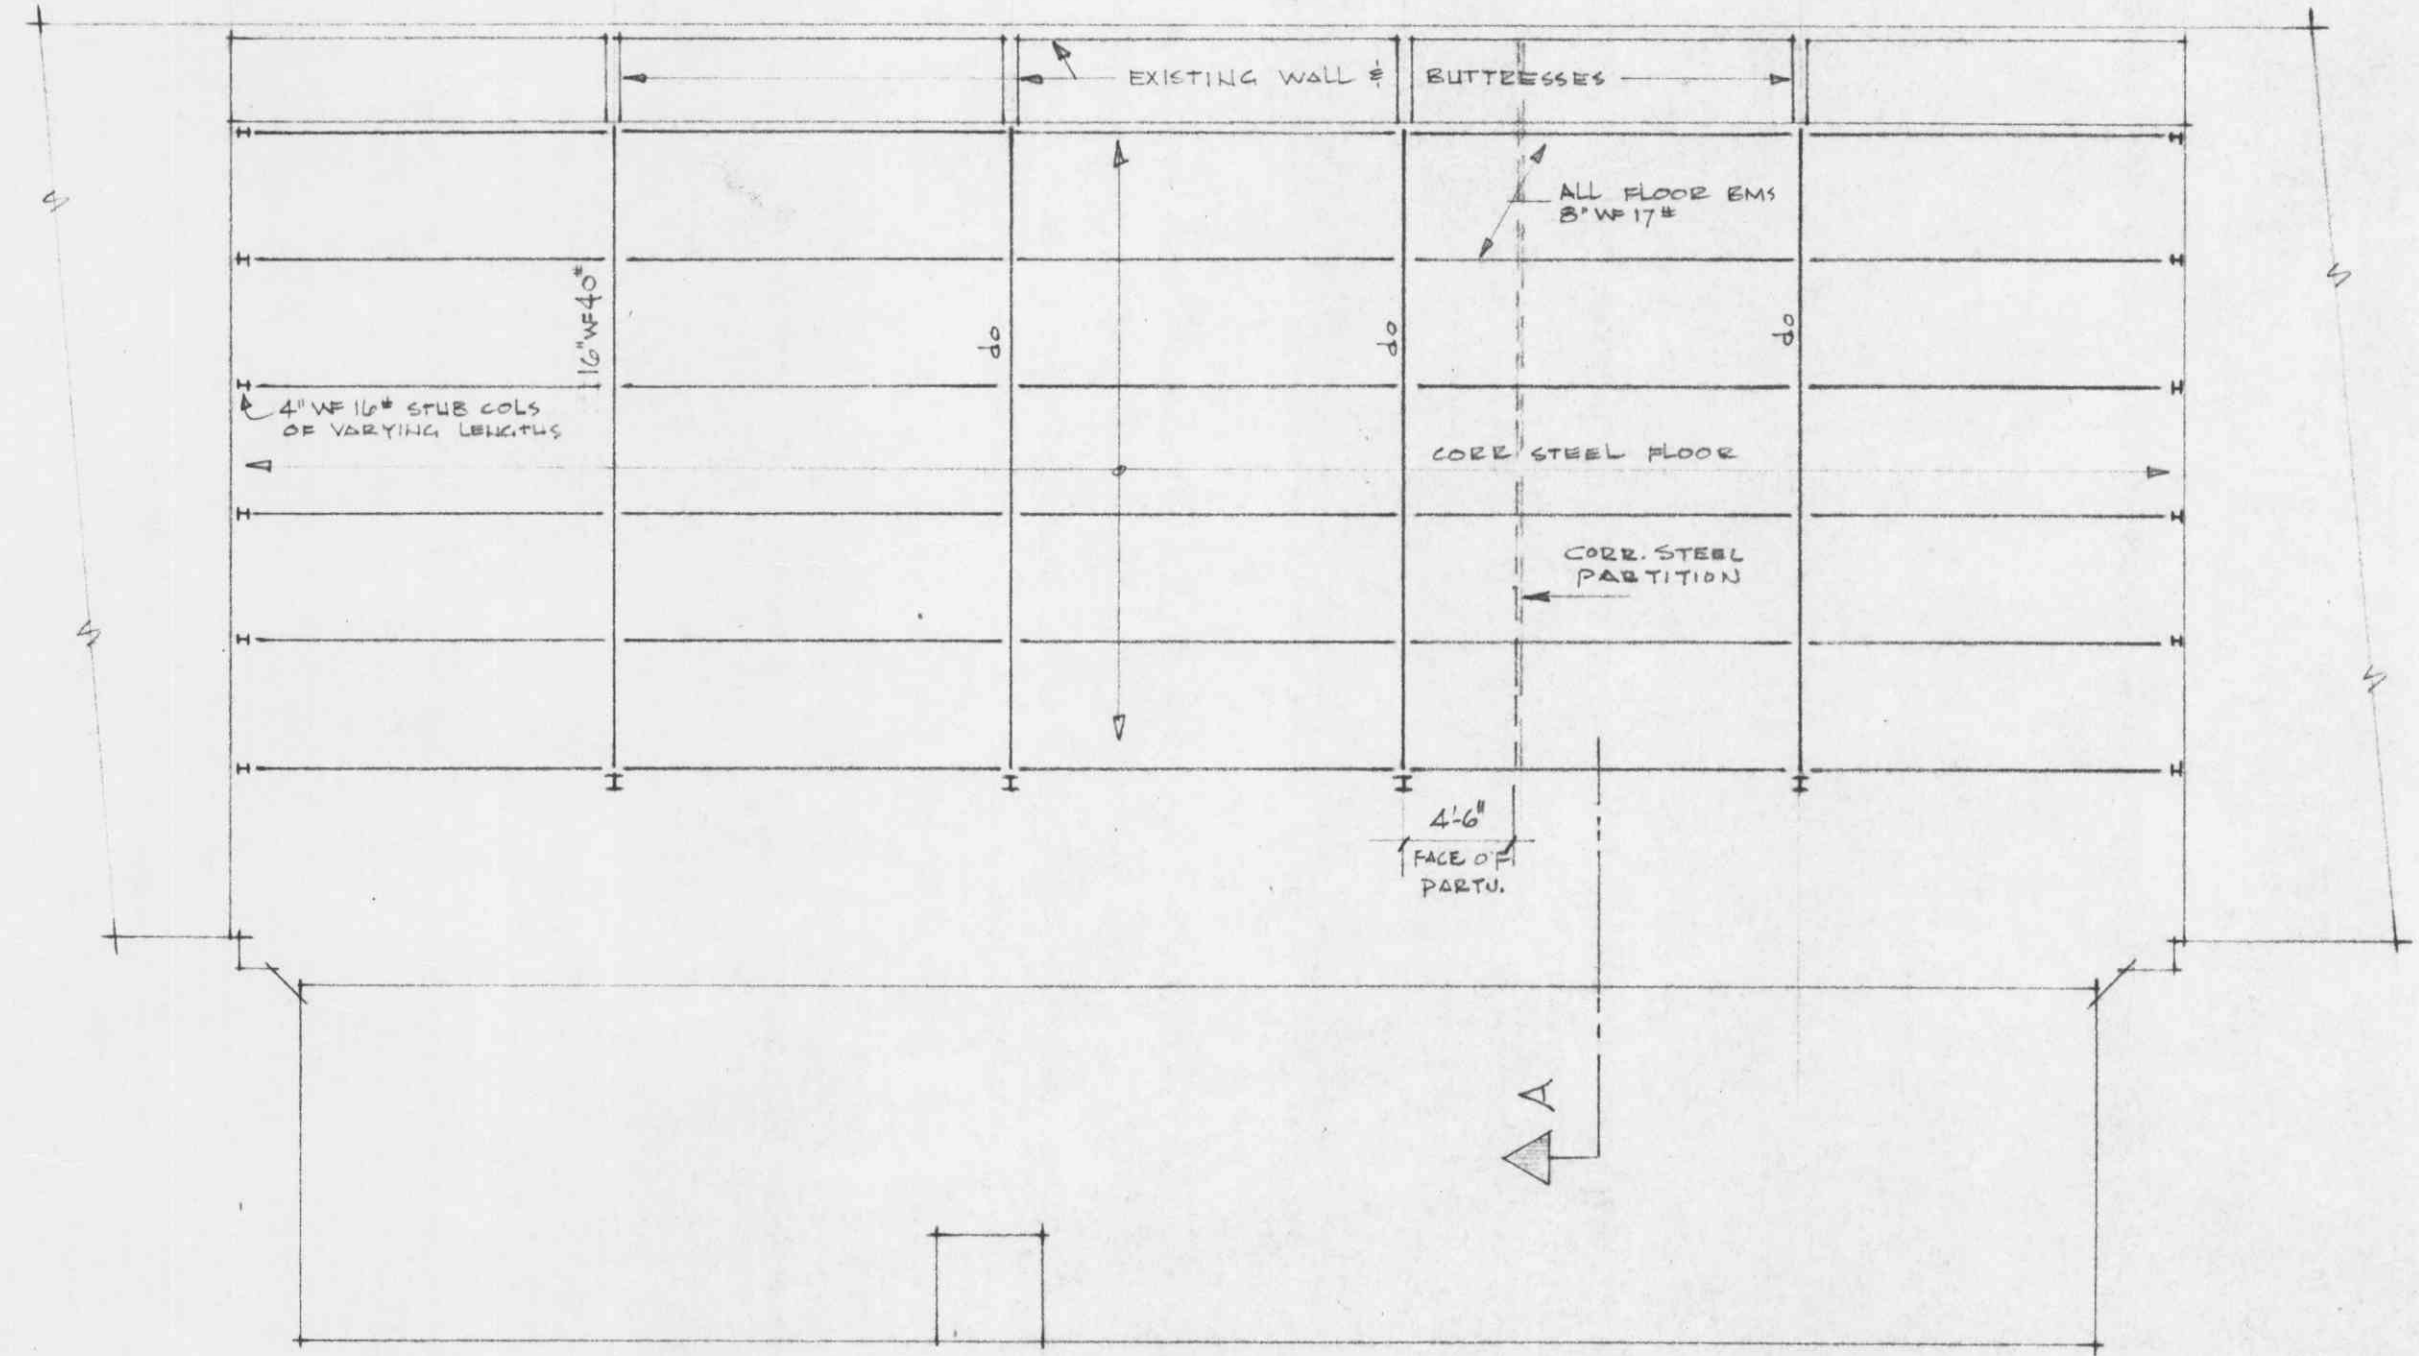


FLOOR FRAMING PLAN 1/8" = 1'-0"

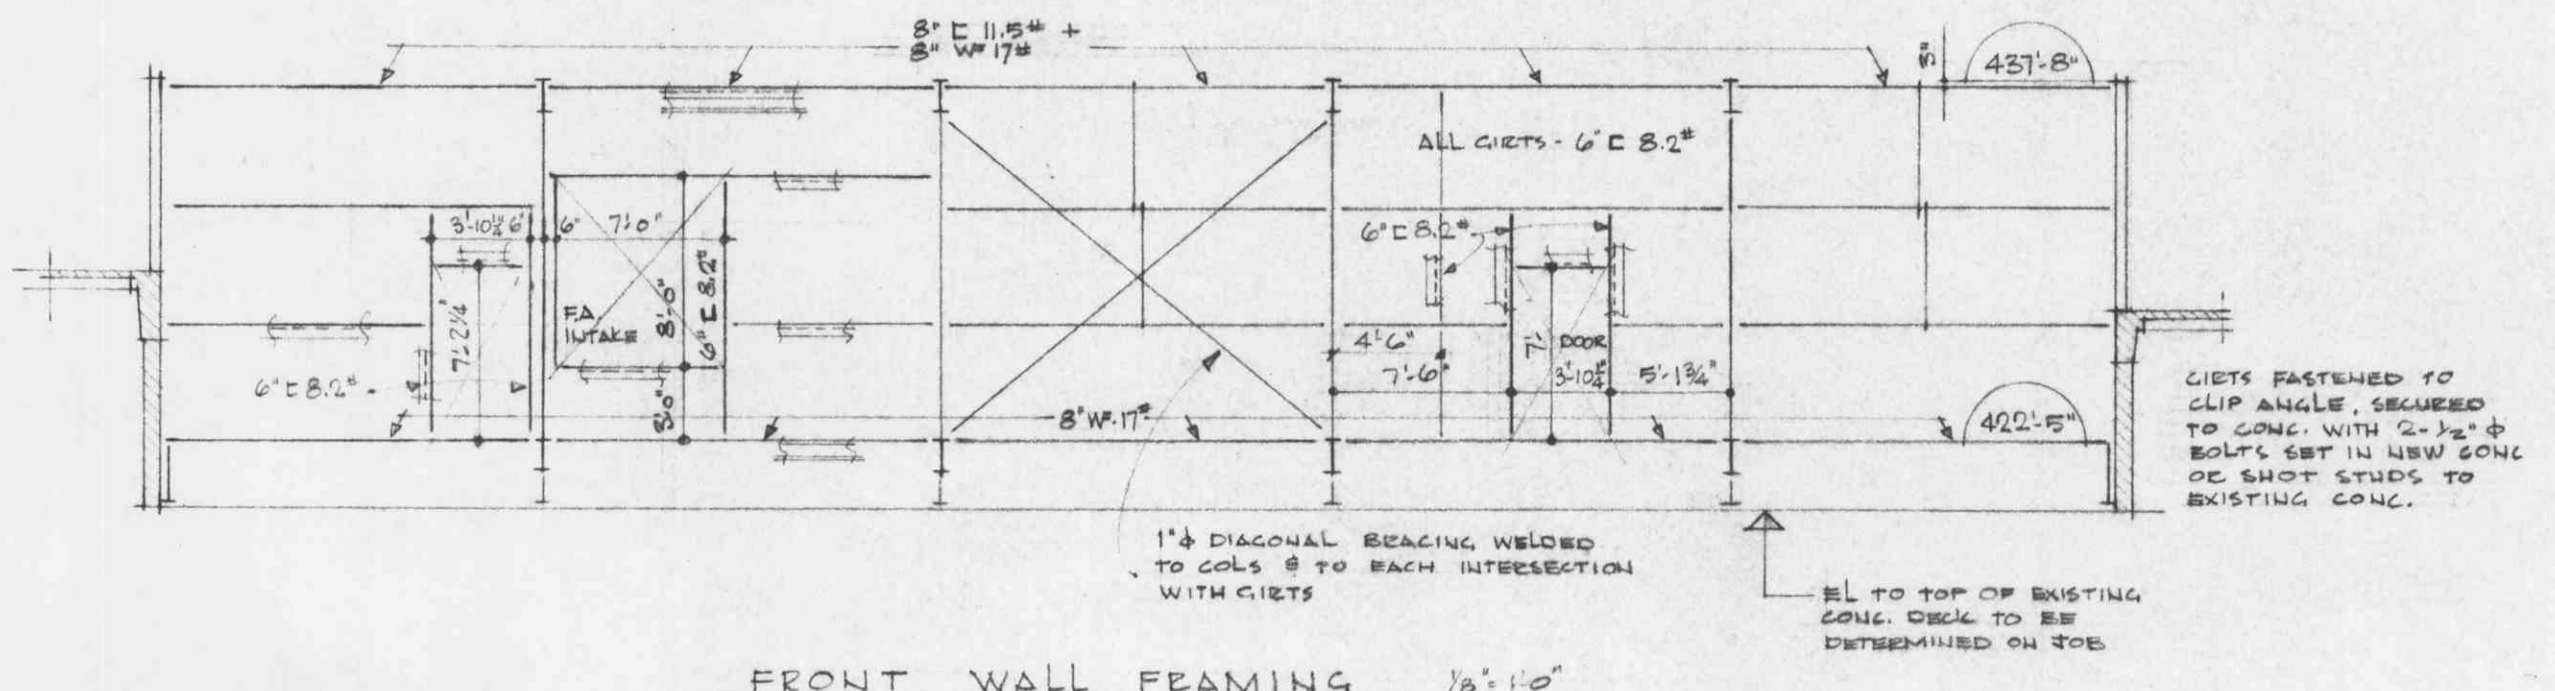


FRONT WALL FRAMING 1/8" = 1'-0"

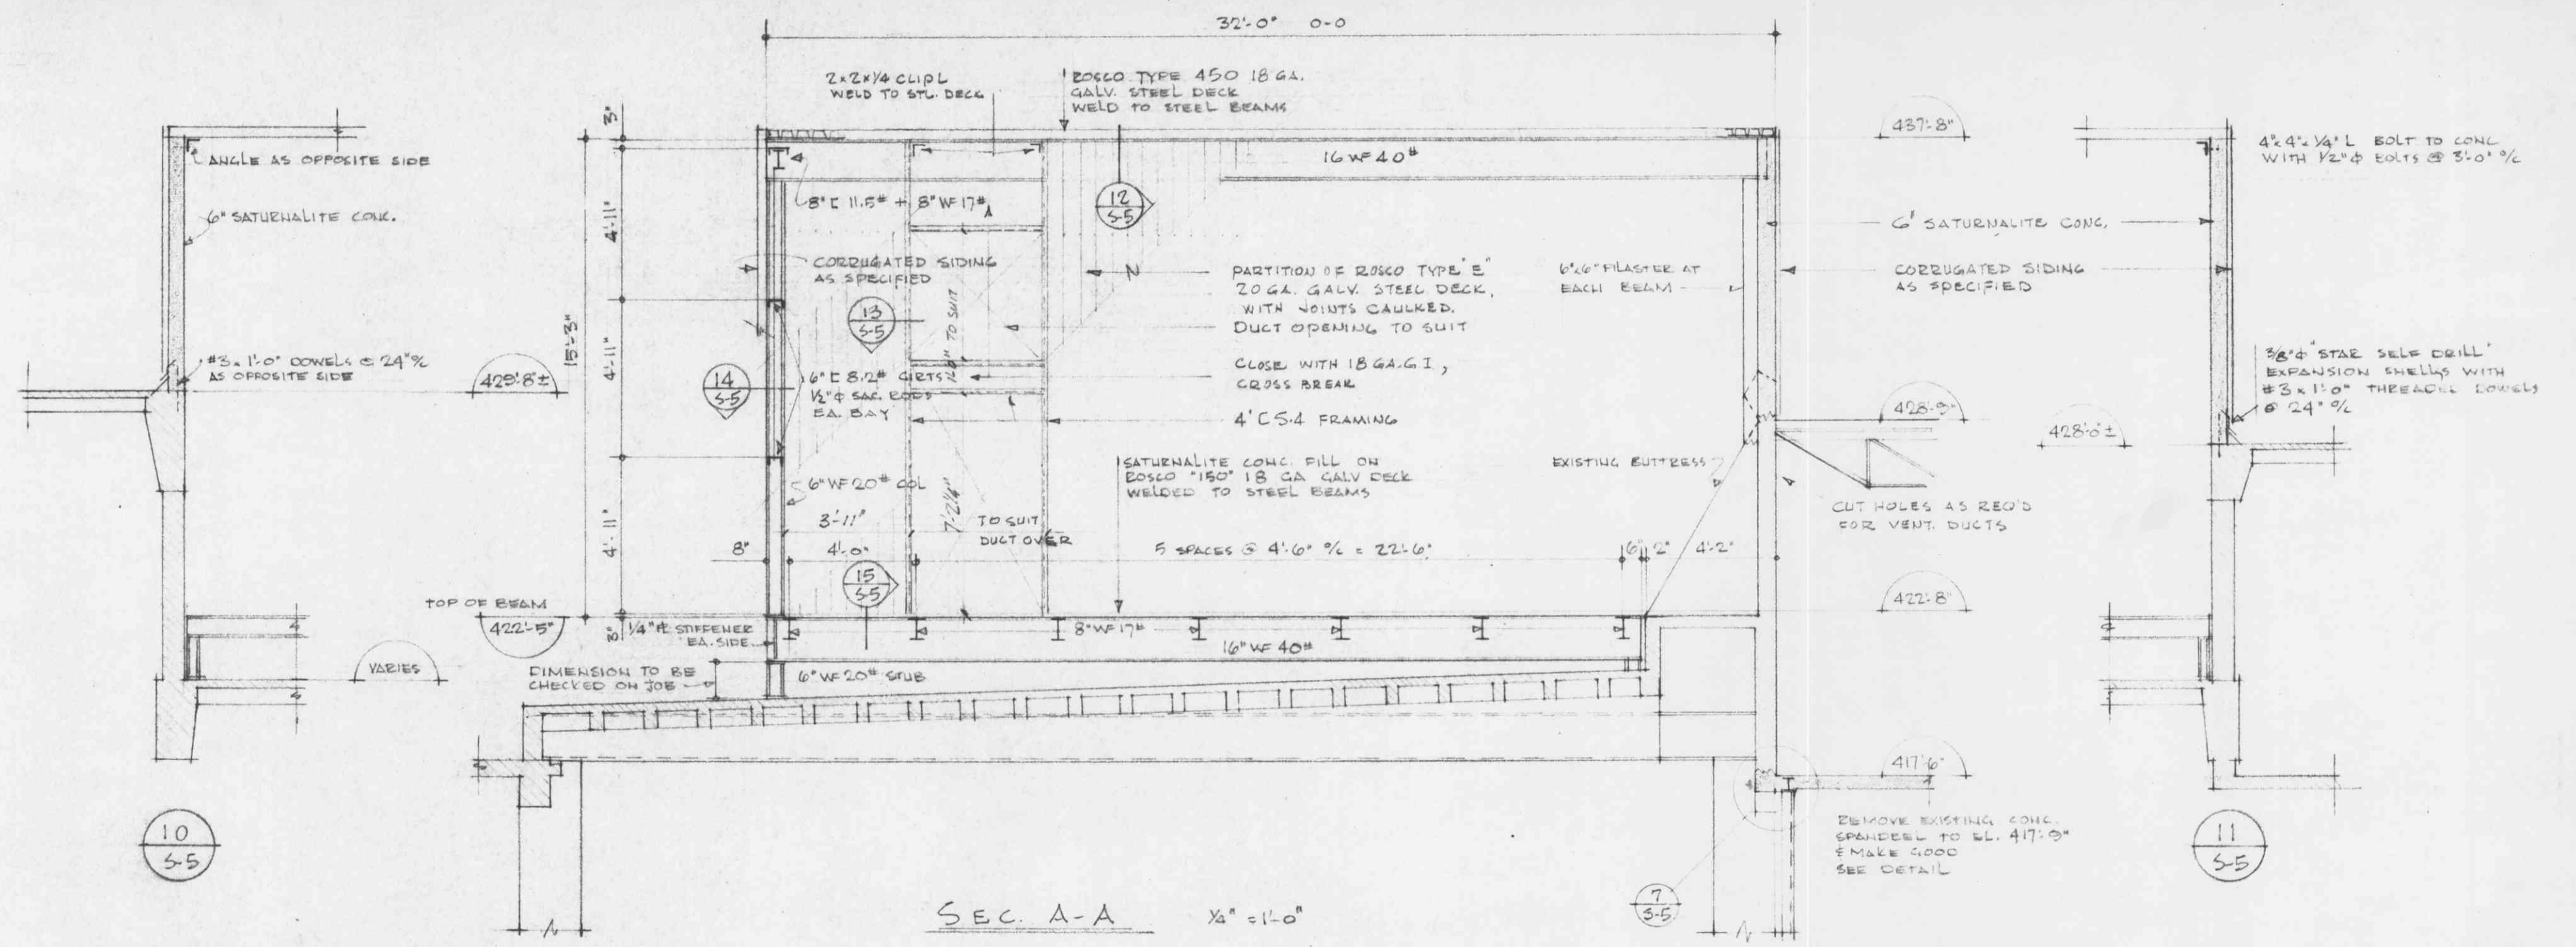

SEC. A-A 1/8" = 1'-0"

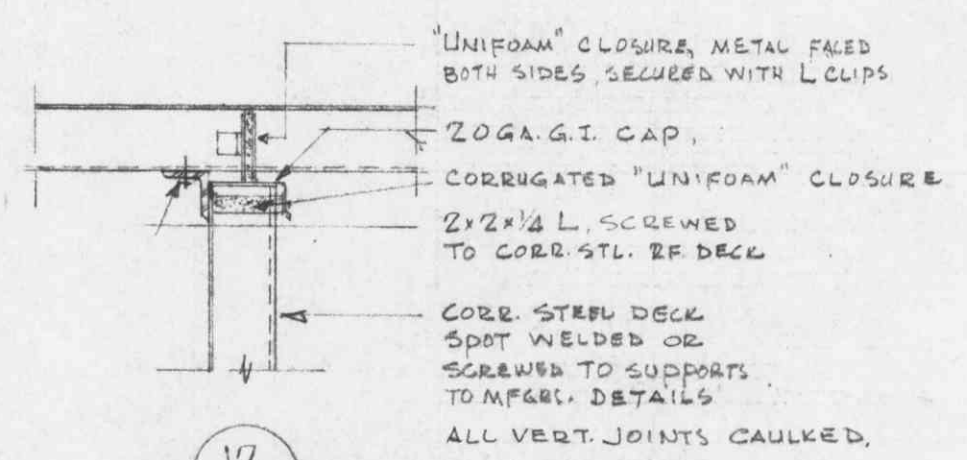


10 S-5

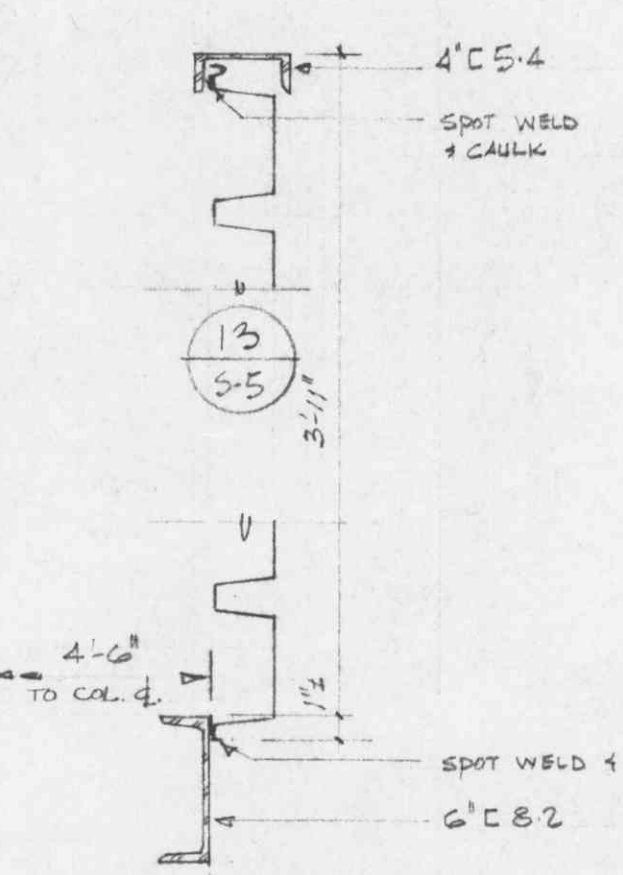


12 S-5

13 S-5

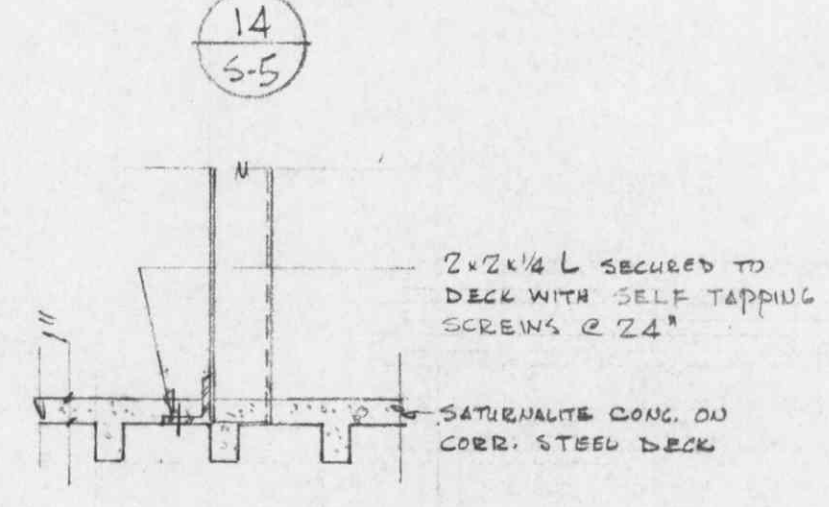

14 S-5

15 S-5

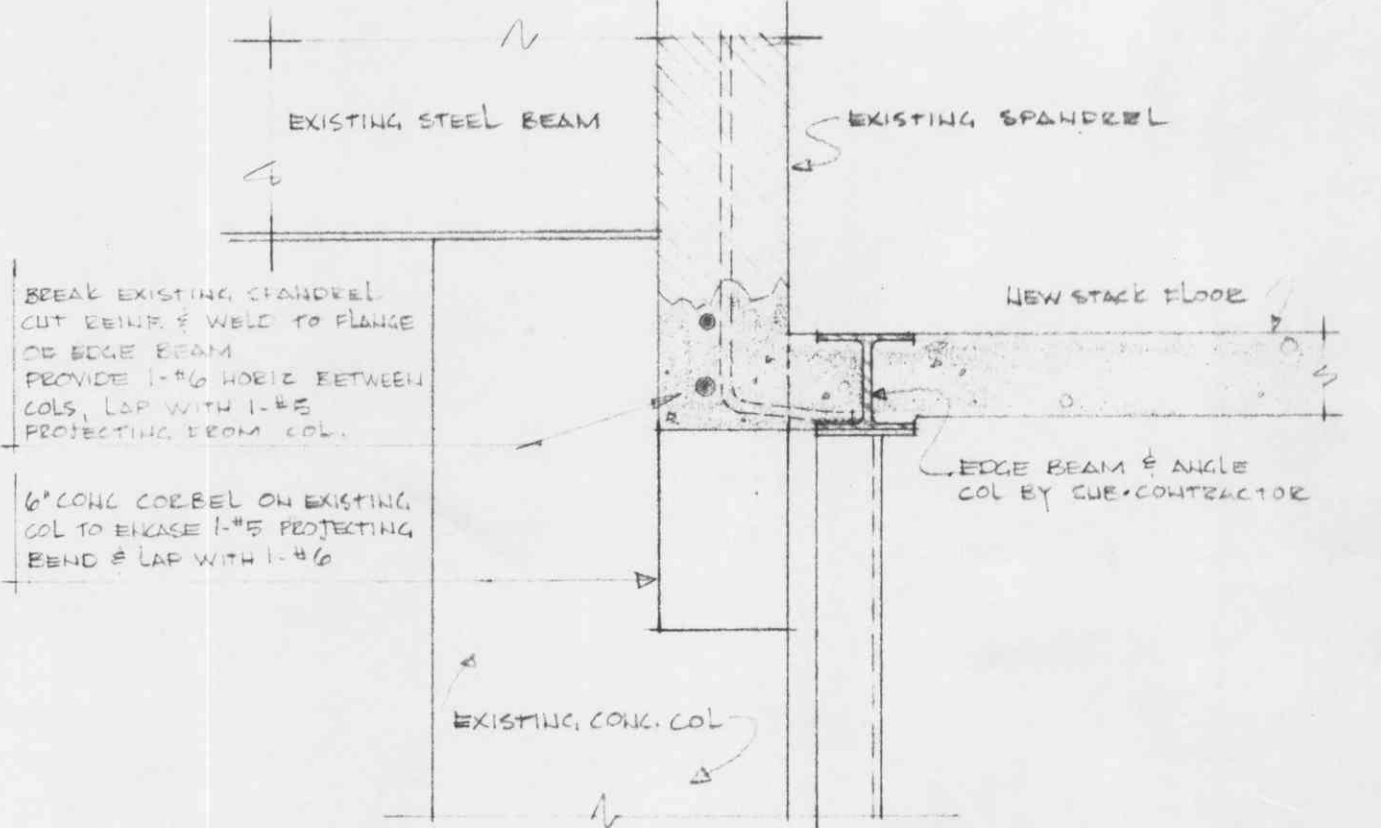

7 S-5 SCALE: 1/2" = 1'-0"

MCKENZIE & SNOWBALL
CONSULTING ENGINEERS
1150 MARINE DR. NORTH VANCOUVER YU 7-9011

ALTERATIONS TO THE LIBRARY
UNIVERSITY OF BRITISH COLUMBIA
FAN ROOM PENTHOUSE
TOBY, RUSSELL & BUCKWELL
ARCHITECTS VANCOUVER, B.C.

JOB NO. 122-82
DATE MAR 5/74
DRAWN D.C. J.E.L.
CHECKED E.J.J.
DRAWING NO. 55 OF 5