


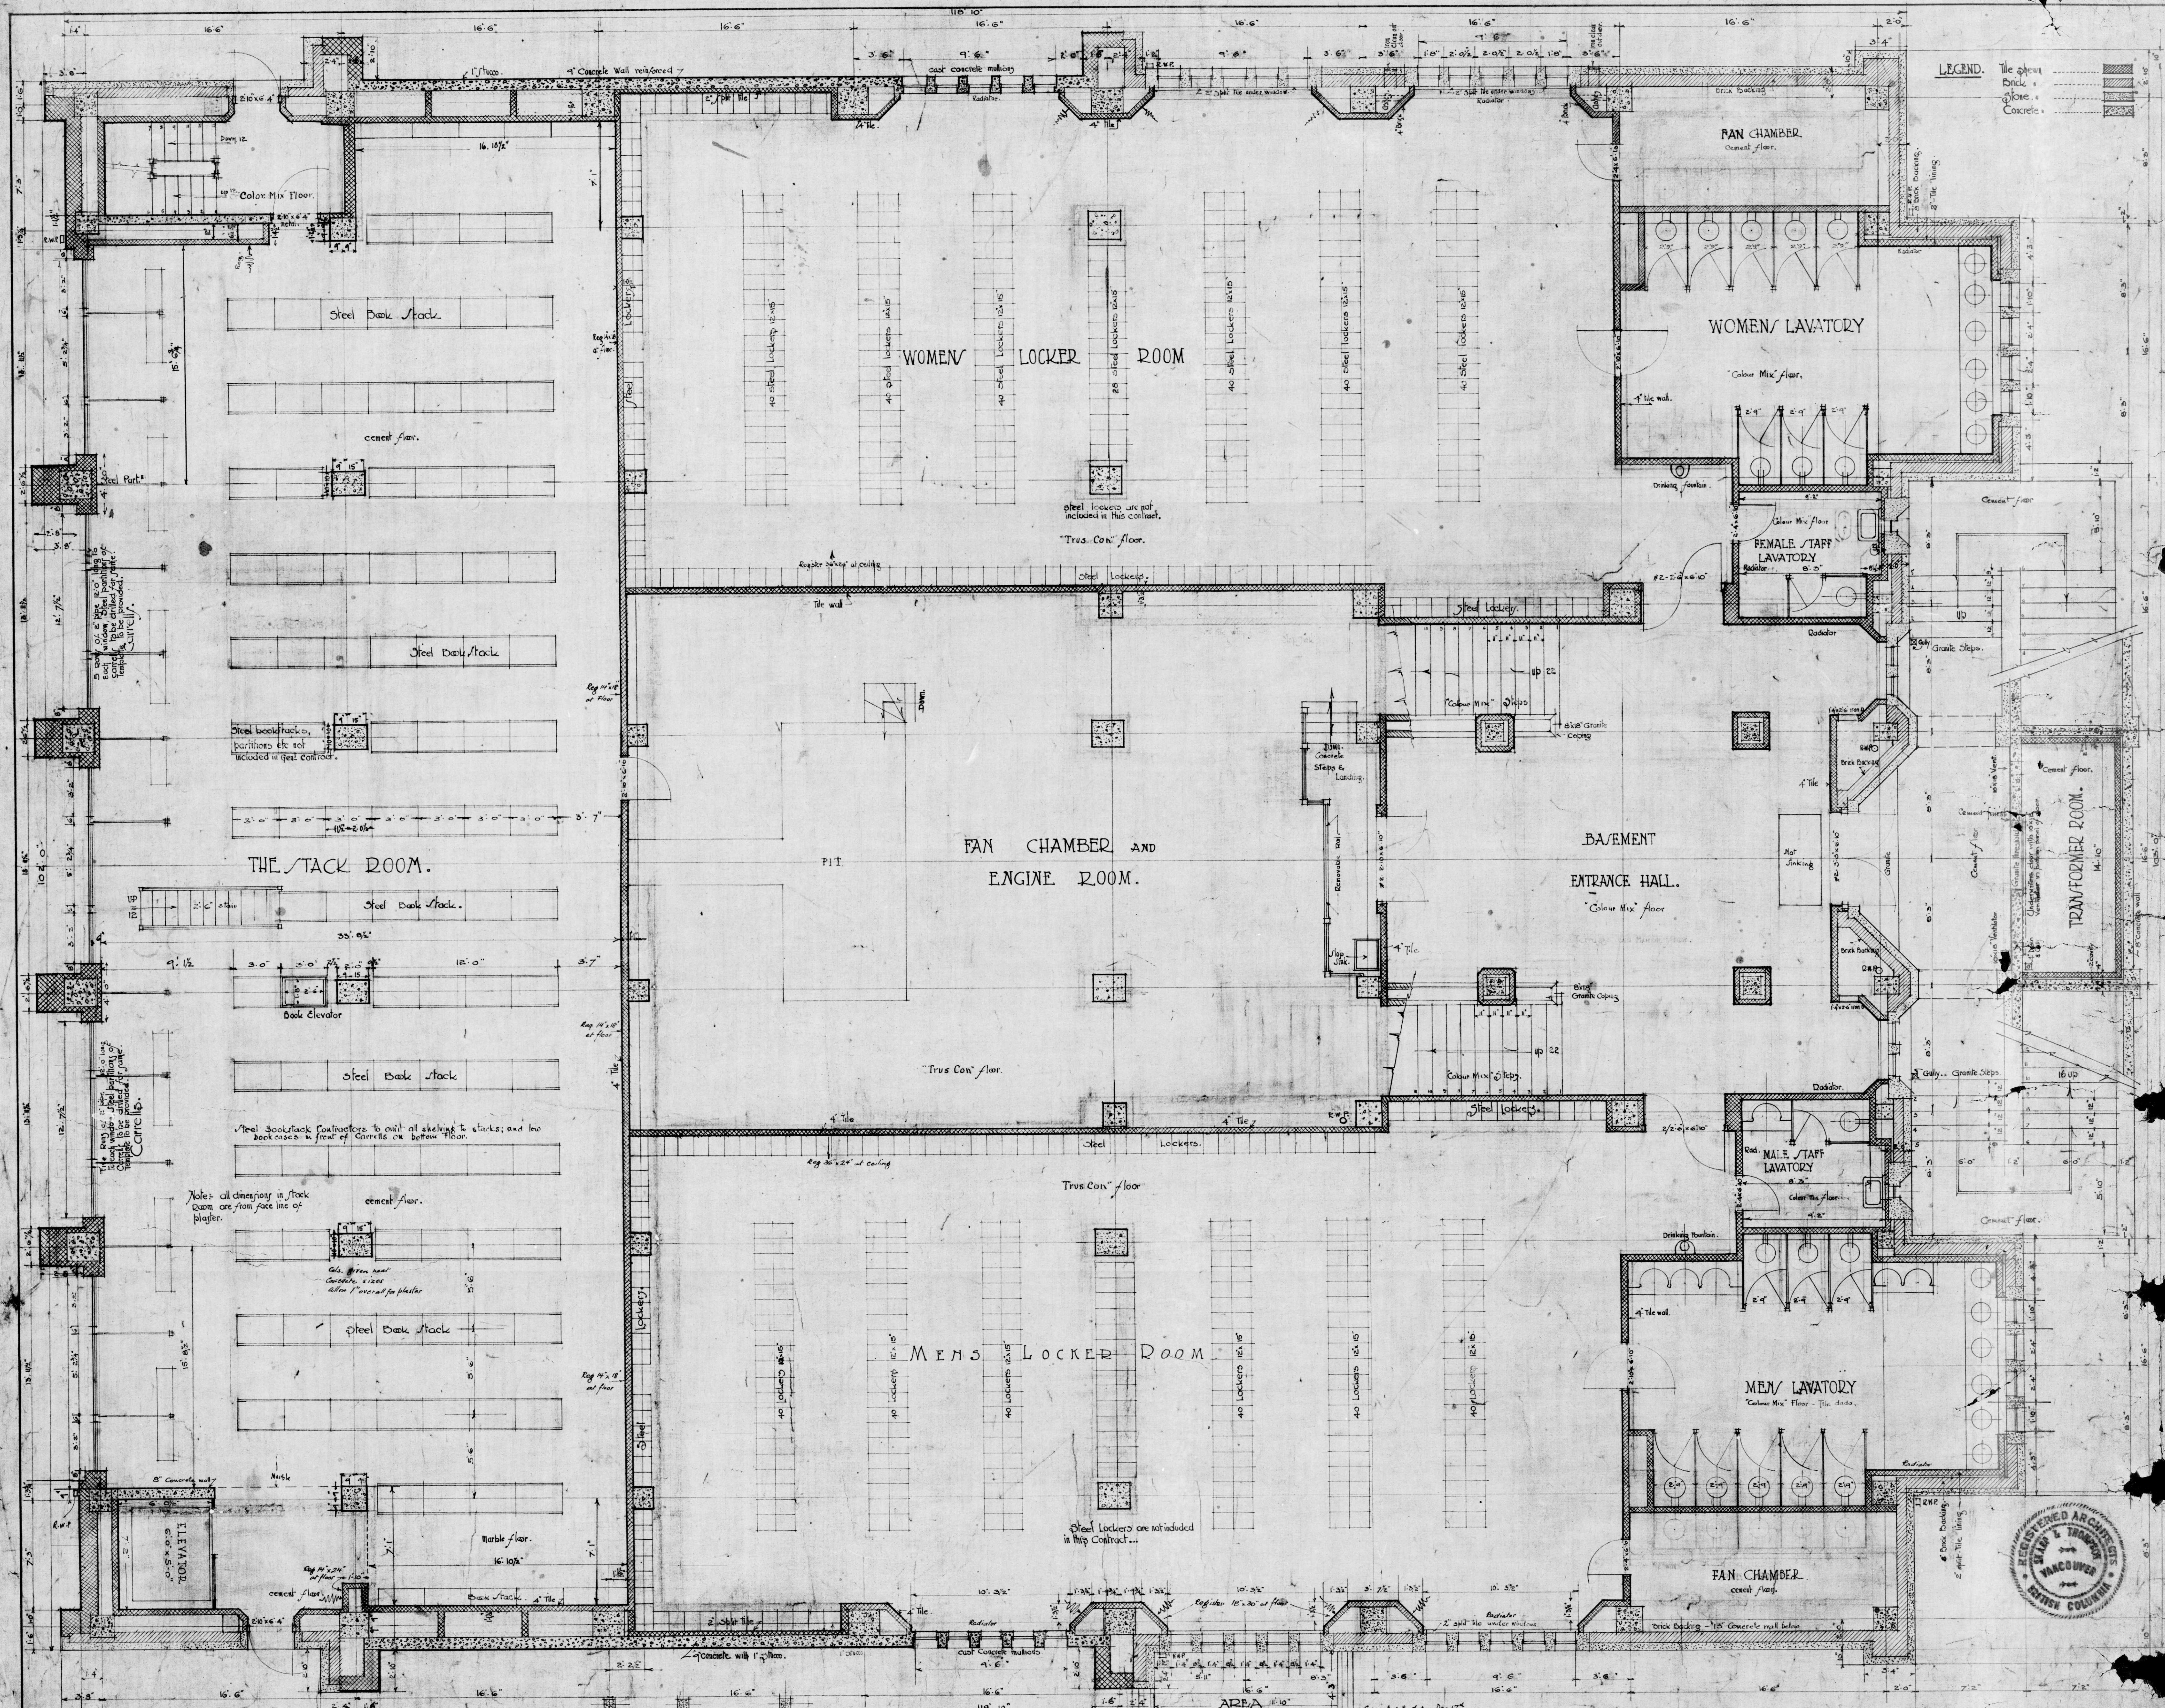

Notes: All dimensions relating to lockers & book stacks are given to the rough face, exclusive of finish, except within limits of stack room... The center line of active or all plans to be the basis of all setting out... Follow Mechanical Drawings closely for all openings for ducts, etc.

BASEMENT FLOOR PLAN

Scale 1/4" = 1' - 0"
September 29, 1923.

UNIVERSITY of BC LIBRARY



Sharp & Thompson
1100 Pender Street
Vancouver, B.C.