



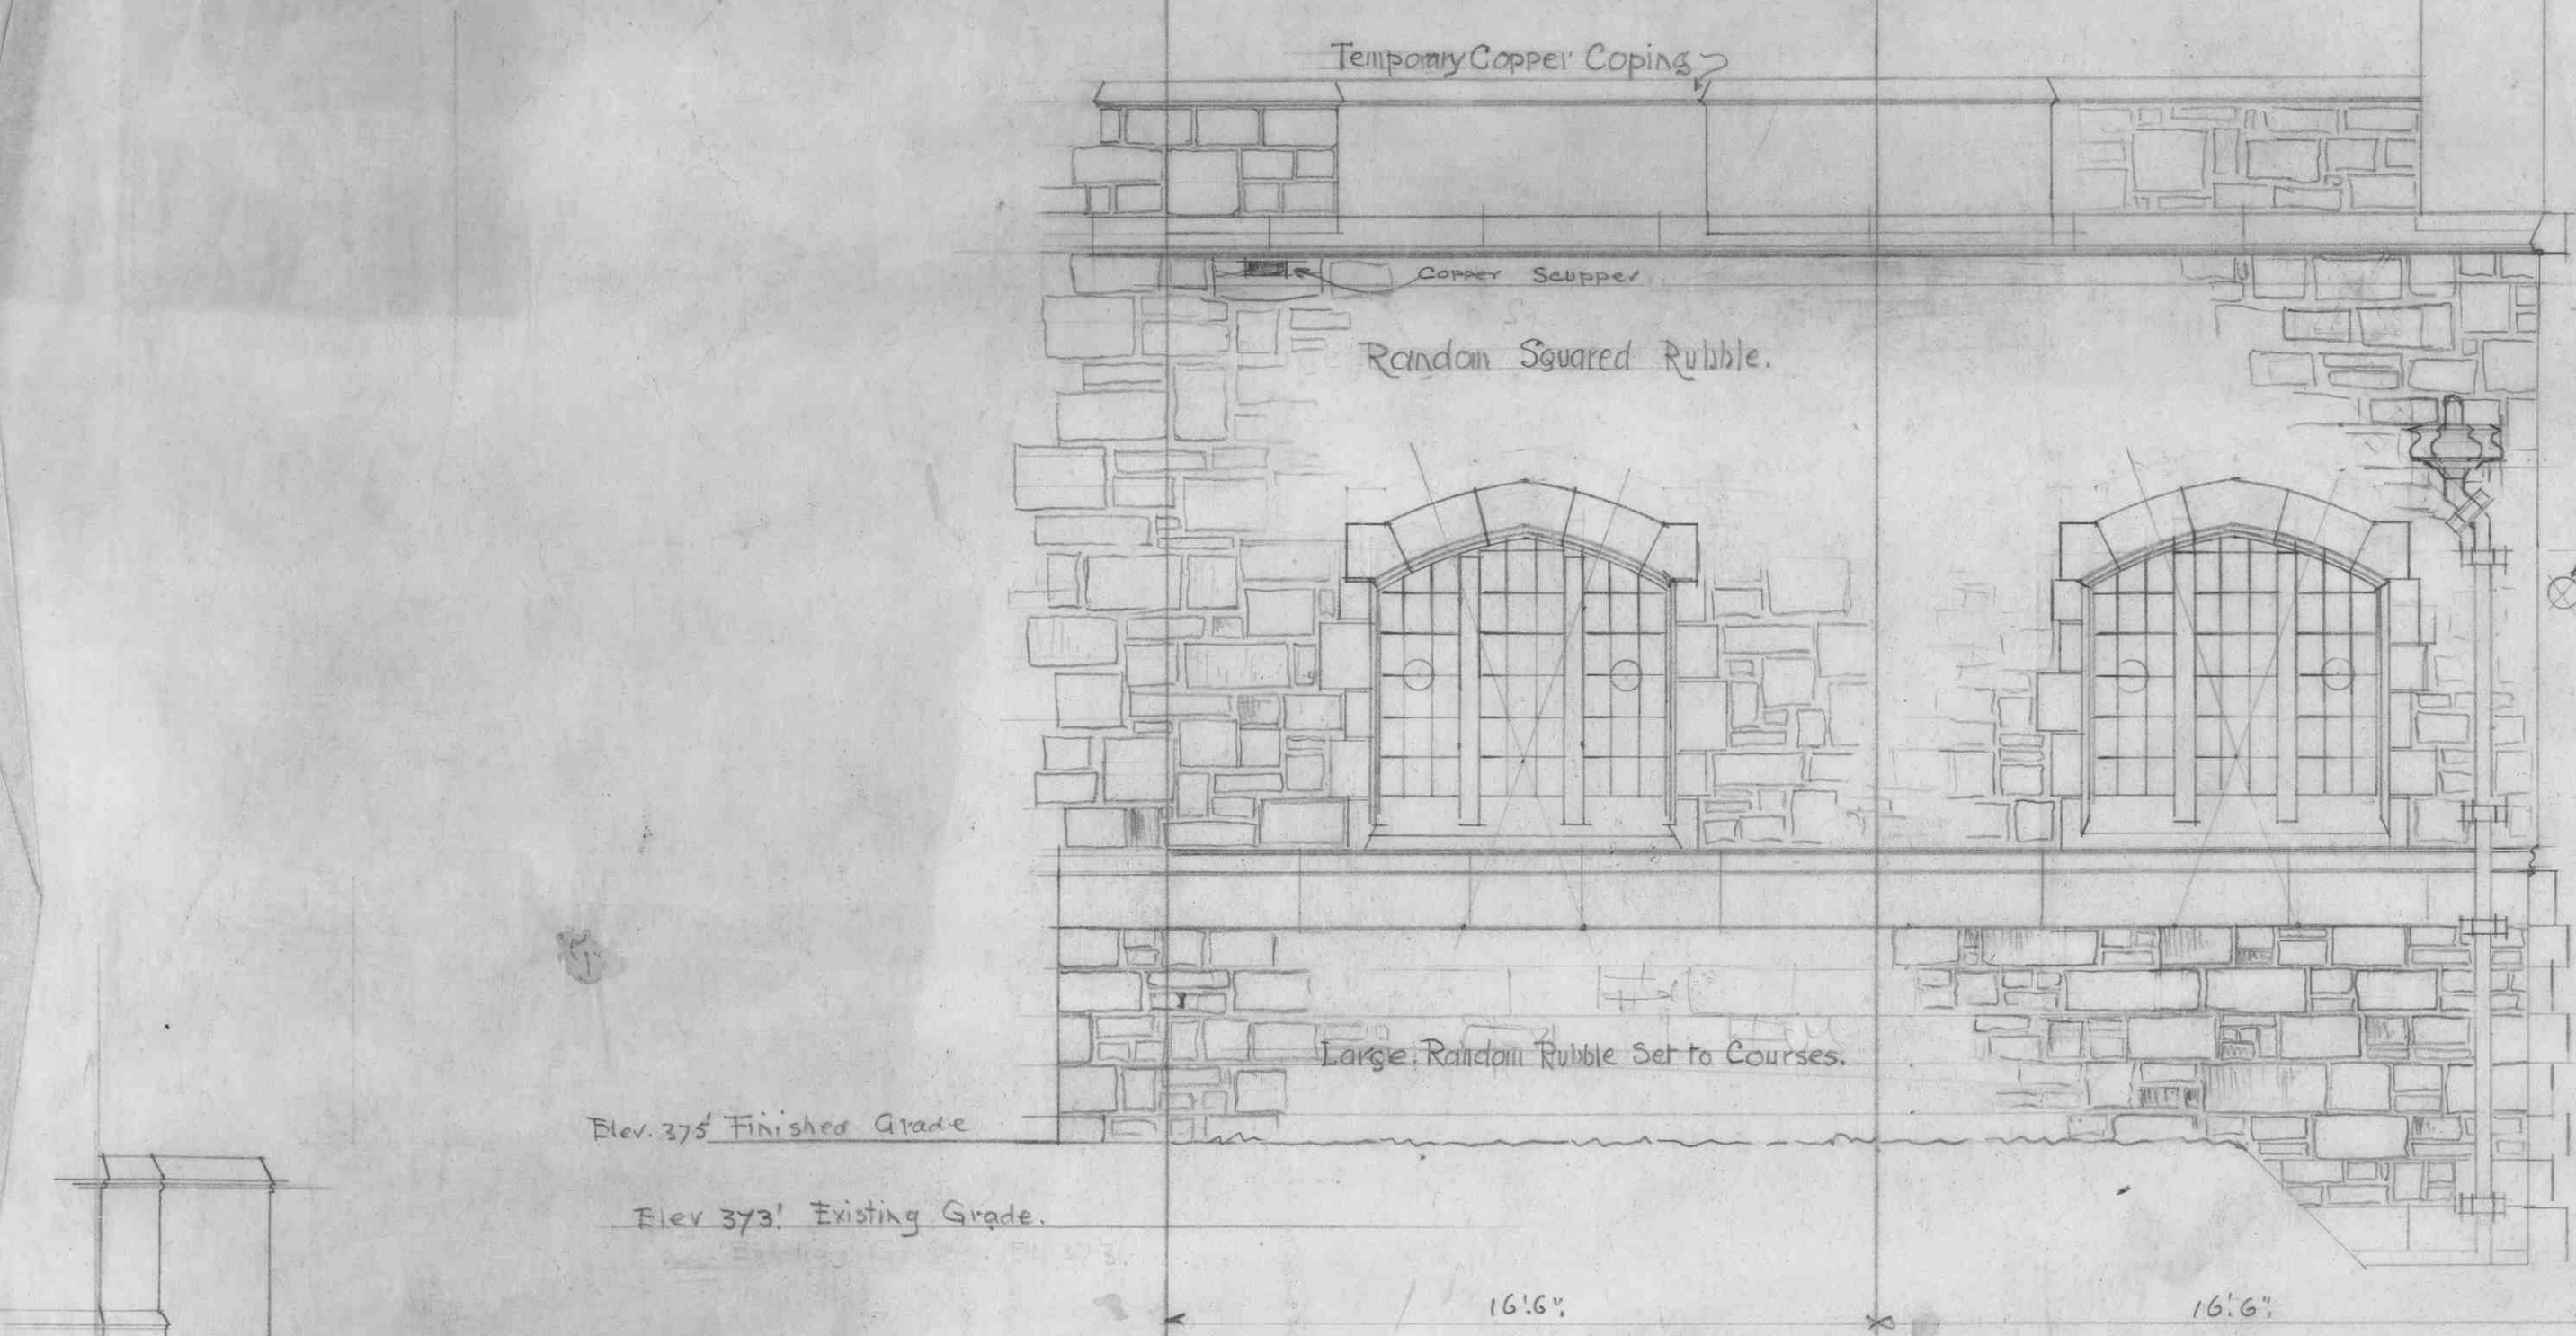


EAST ELEVATION

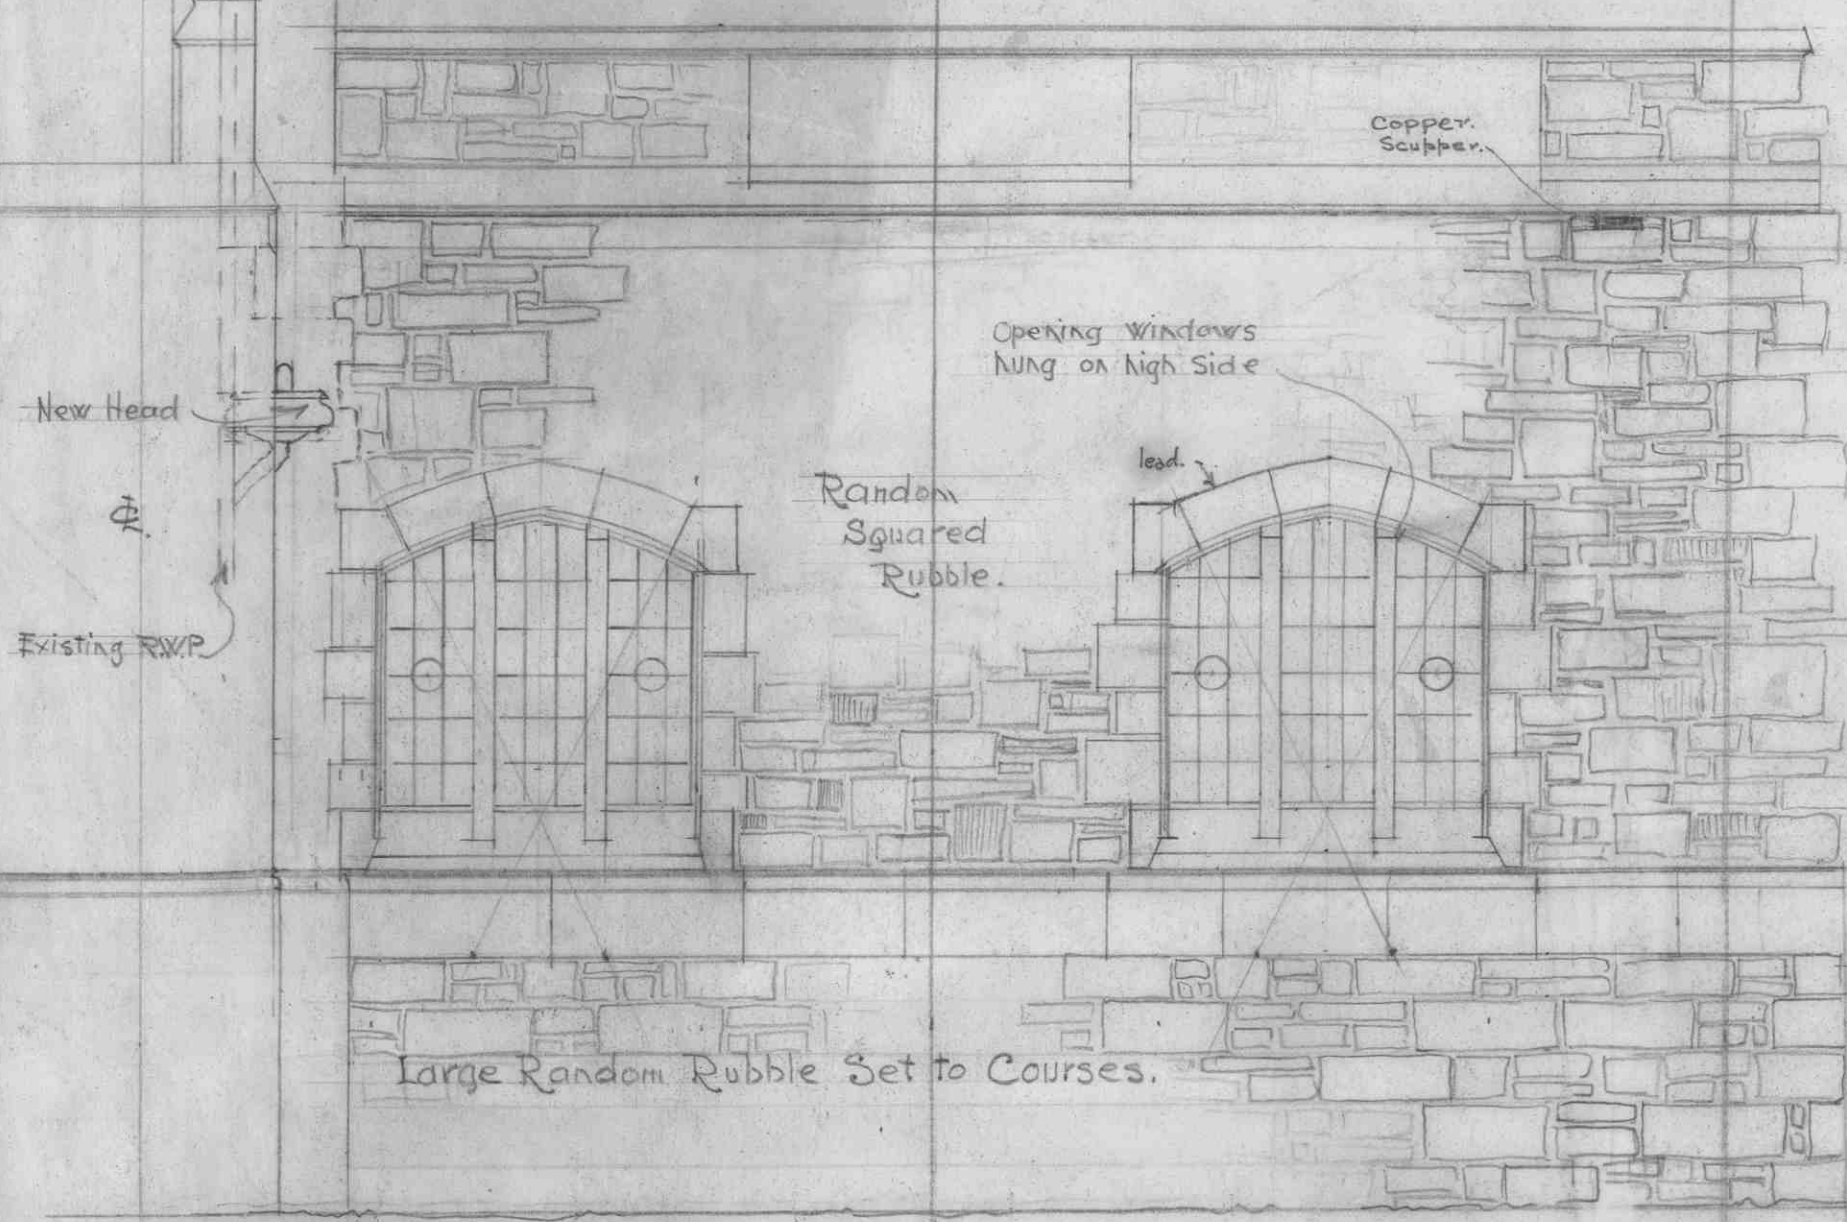


WEST ELEVATION

U.B.C. THE LIBRARY...
PROPOSED MUSEUM annex.
for the FRANK BURNETT Collection.
Scale 1/4"=1 foot. Feb. 25th 1924.
Sharp & Thompson, A.R.I.B.A.
Architects - Vancouver, B.C.
Sheet No.
Corrected to Feb 29th 1924.

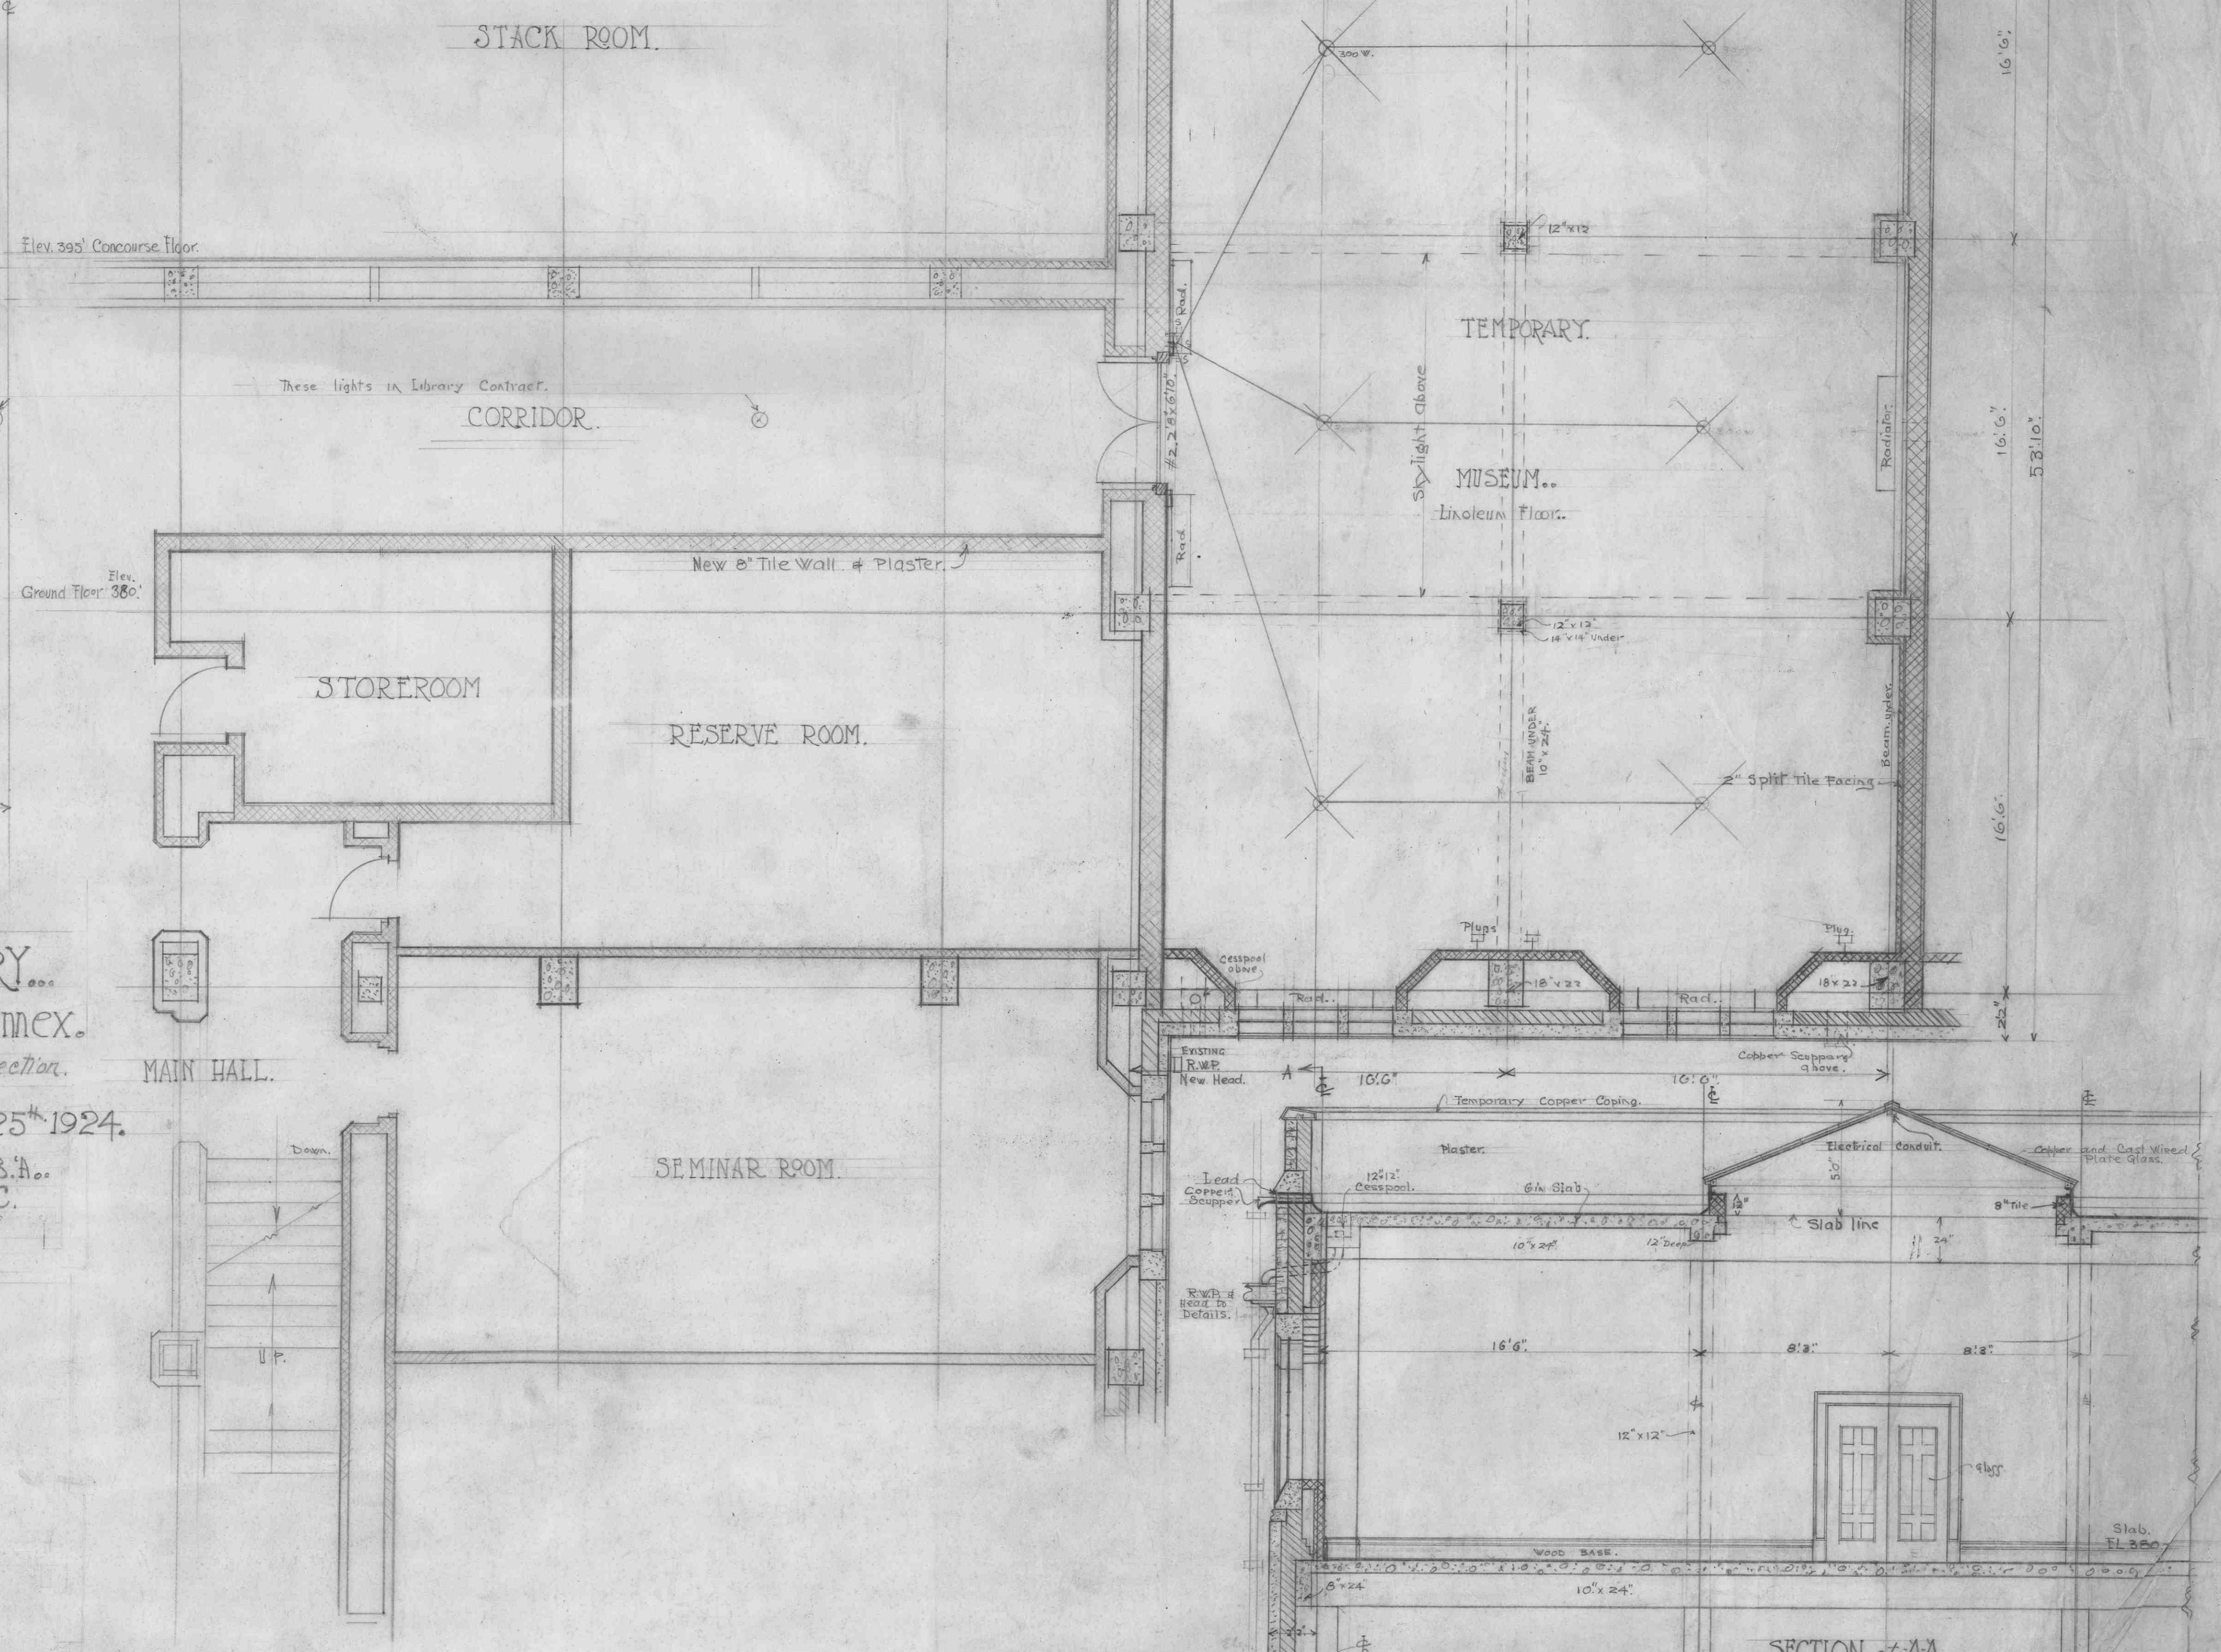

MAIN ENTRANCE FLOOR PLAN (portion of)

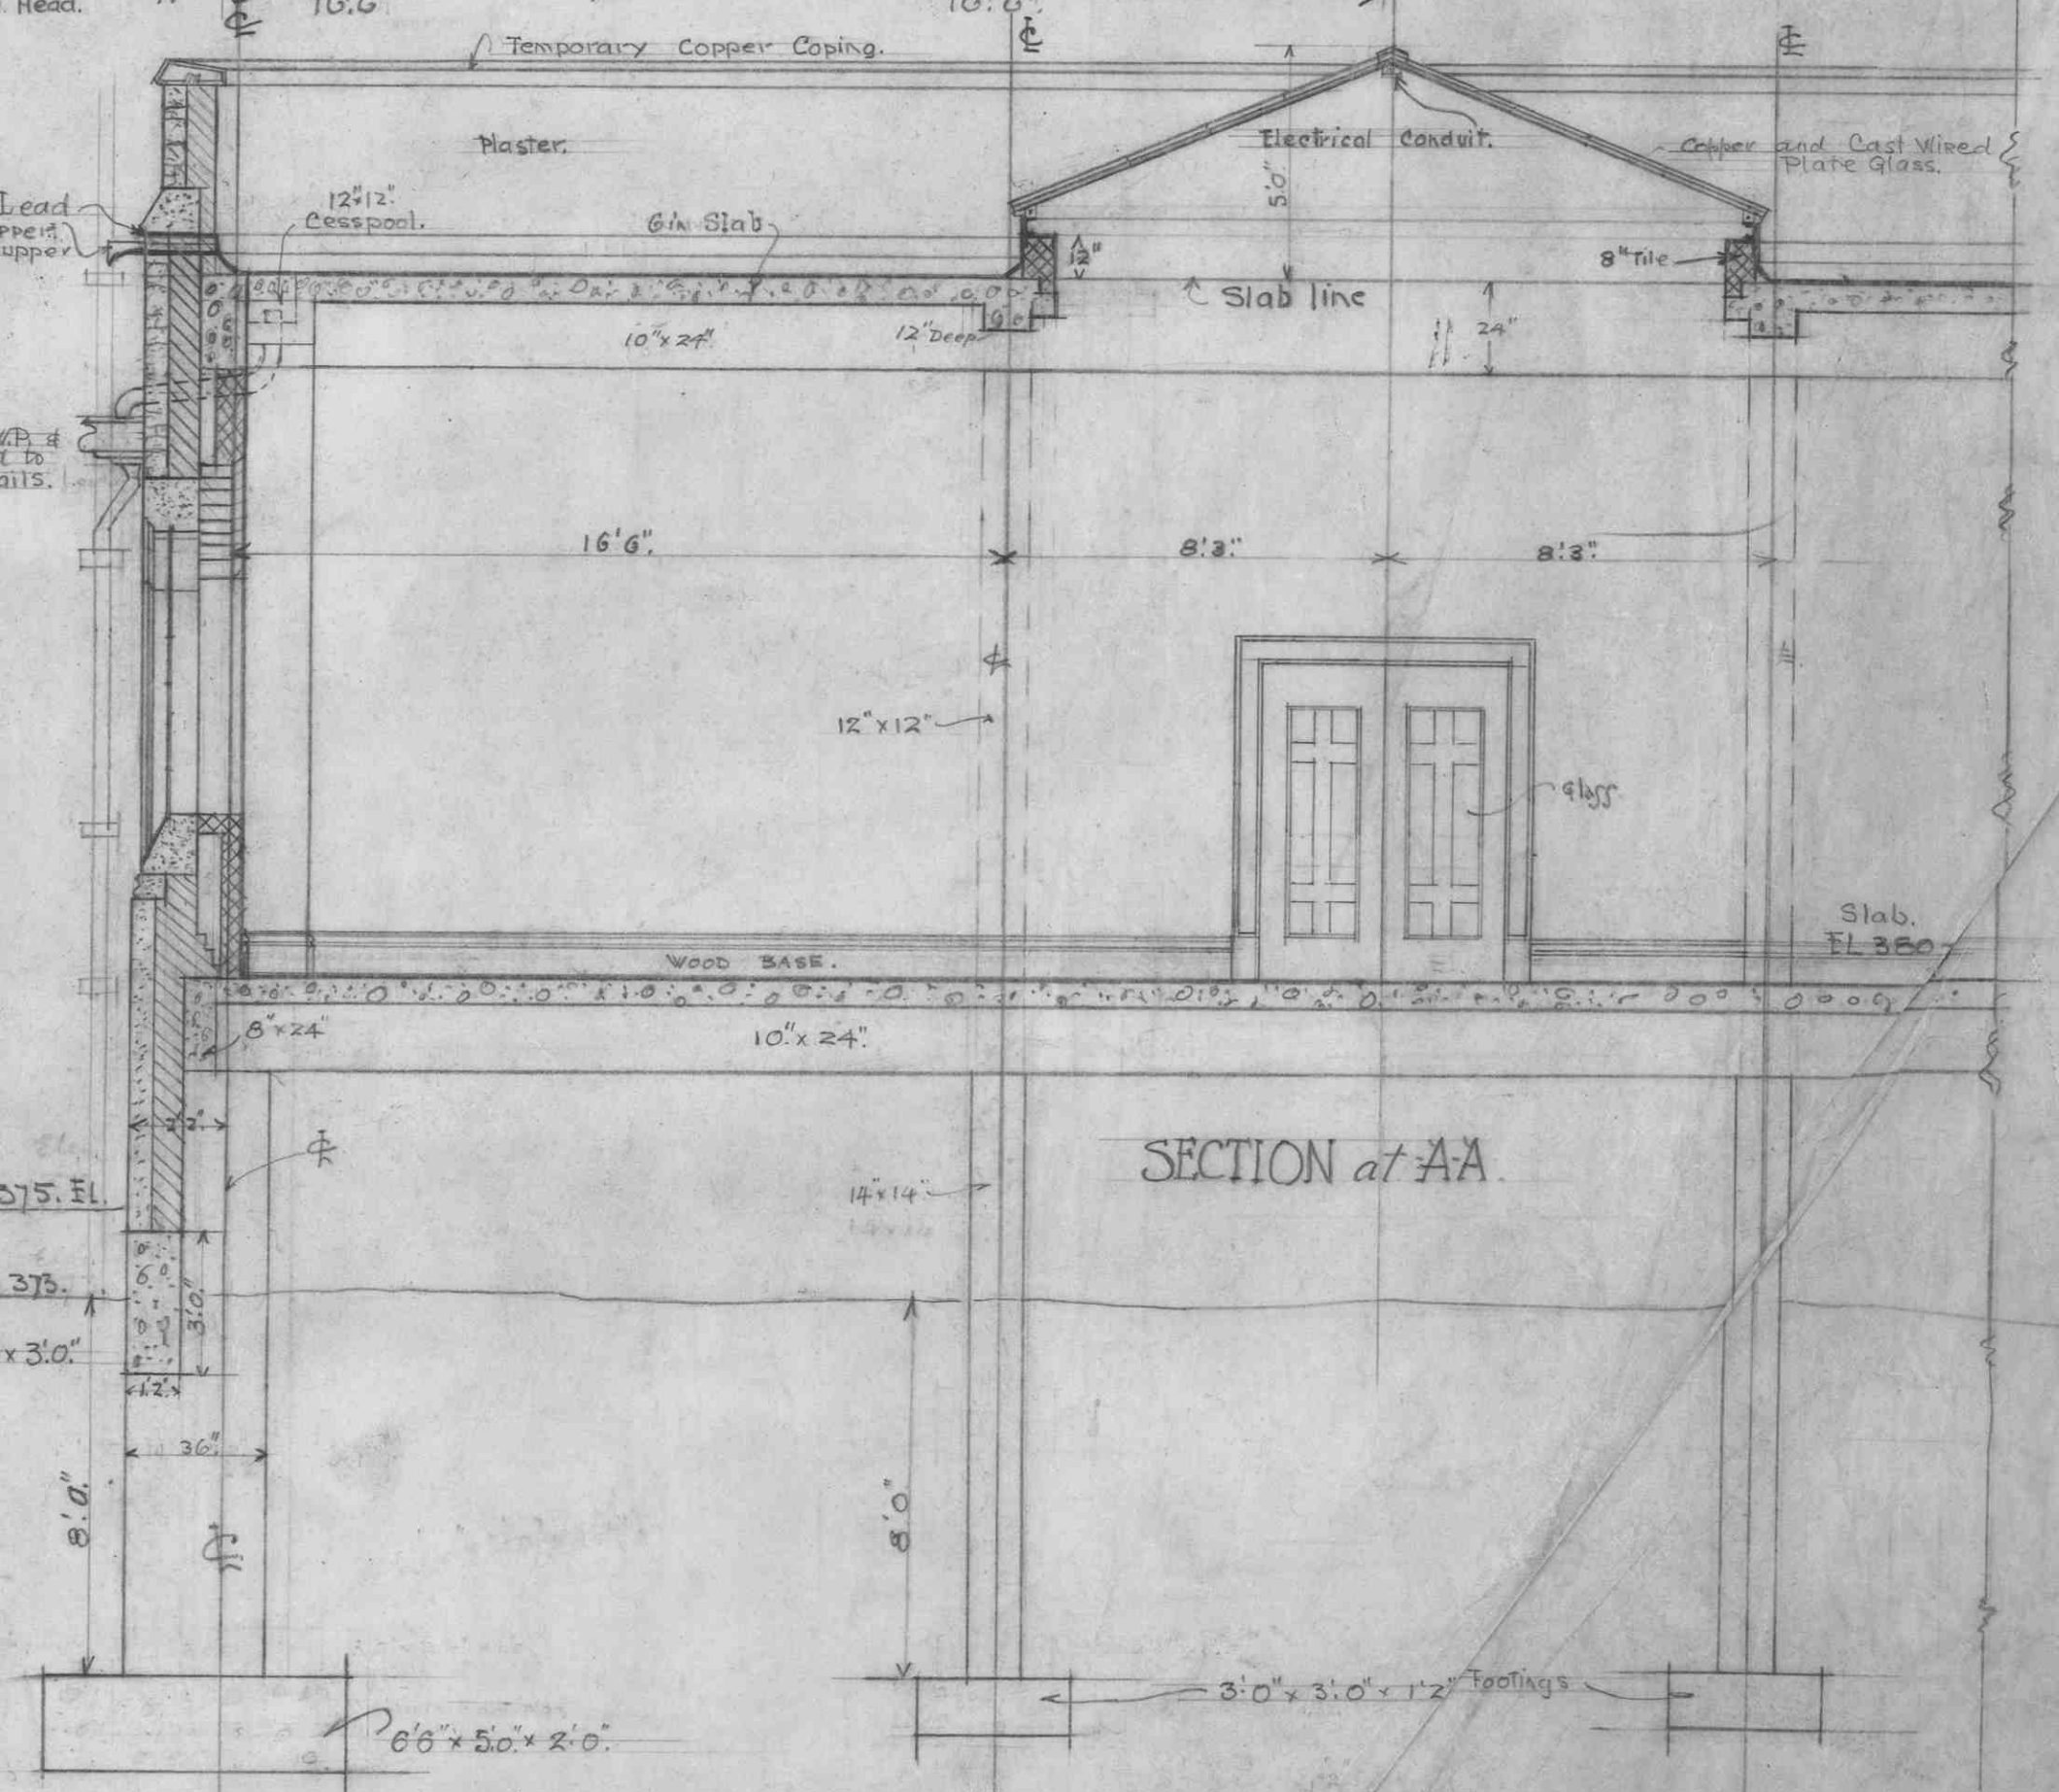

SECTION at AA

General Note: Construction in all cases to follow Main Building, except where separately described in Specifications.