


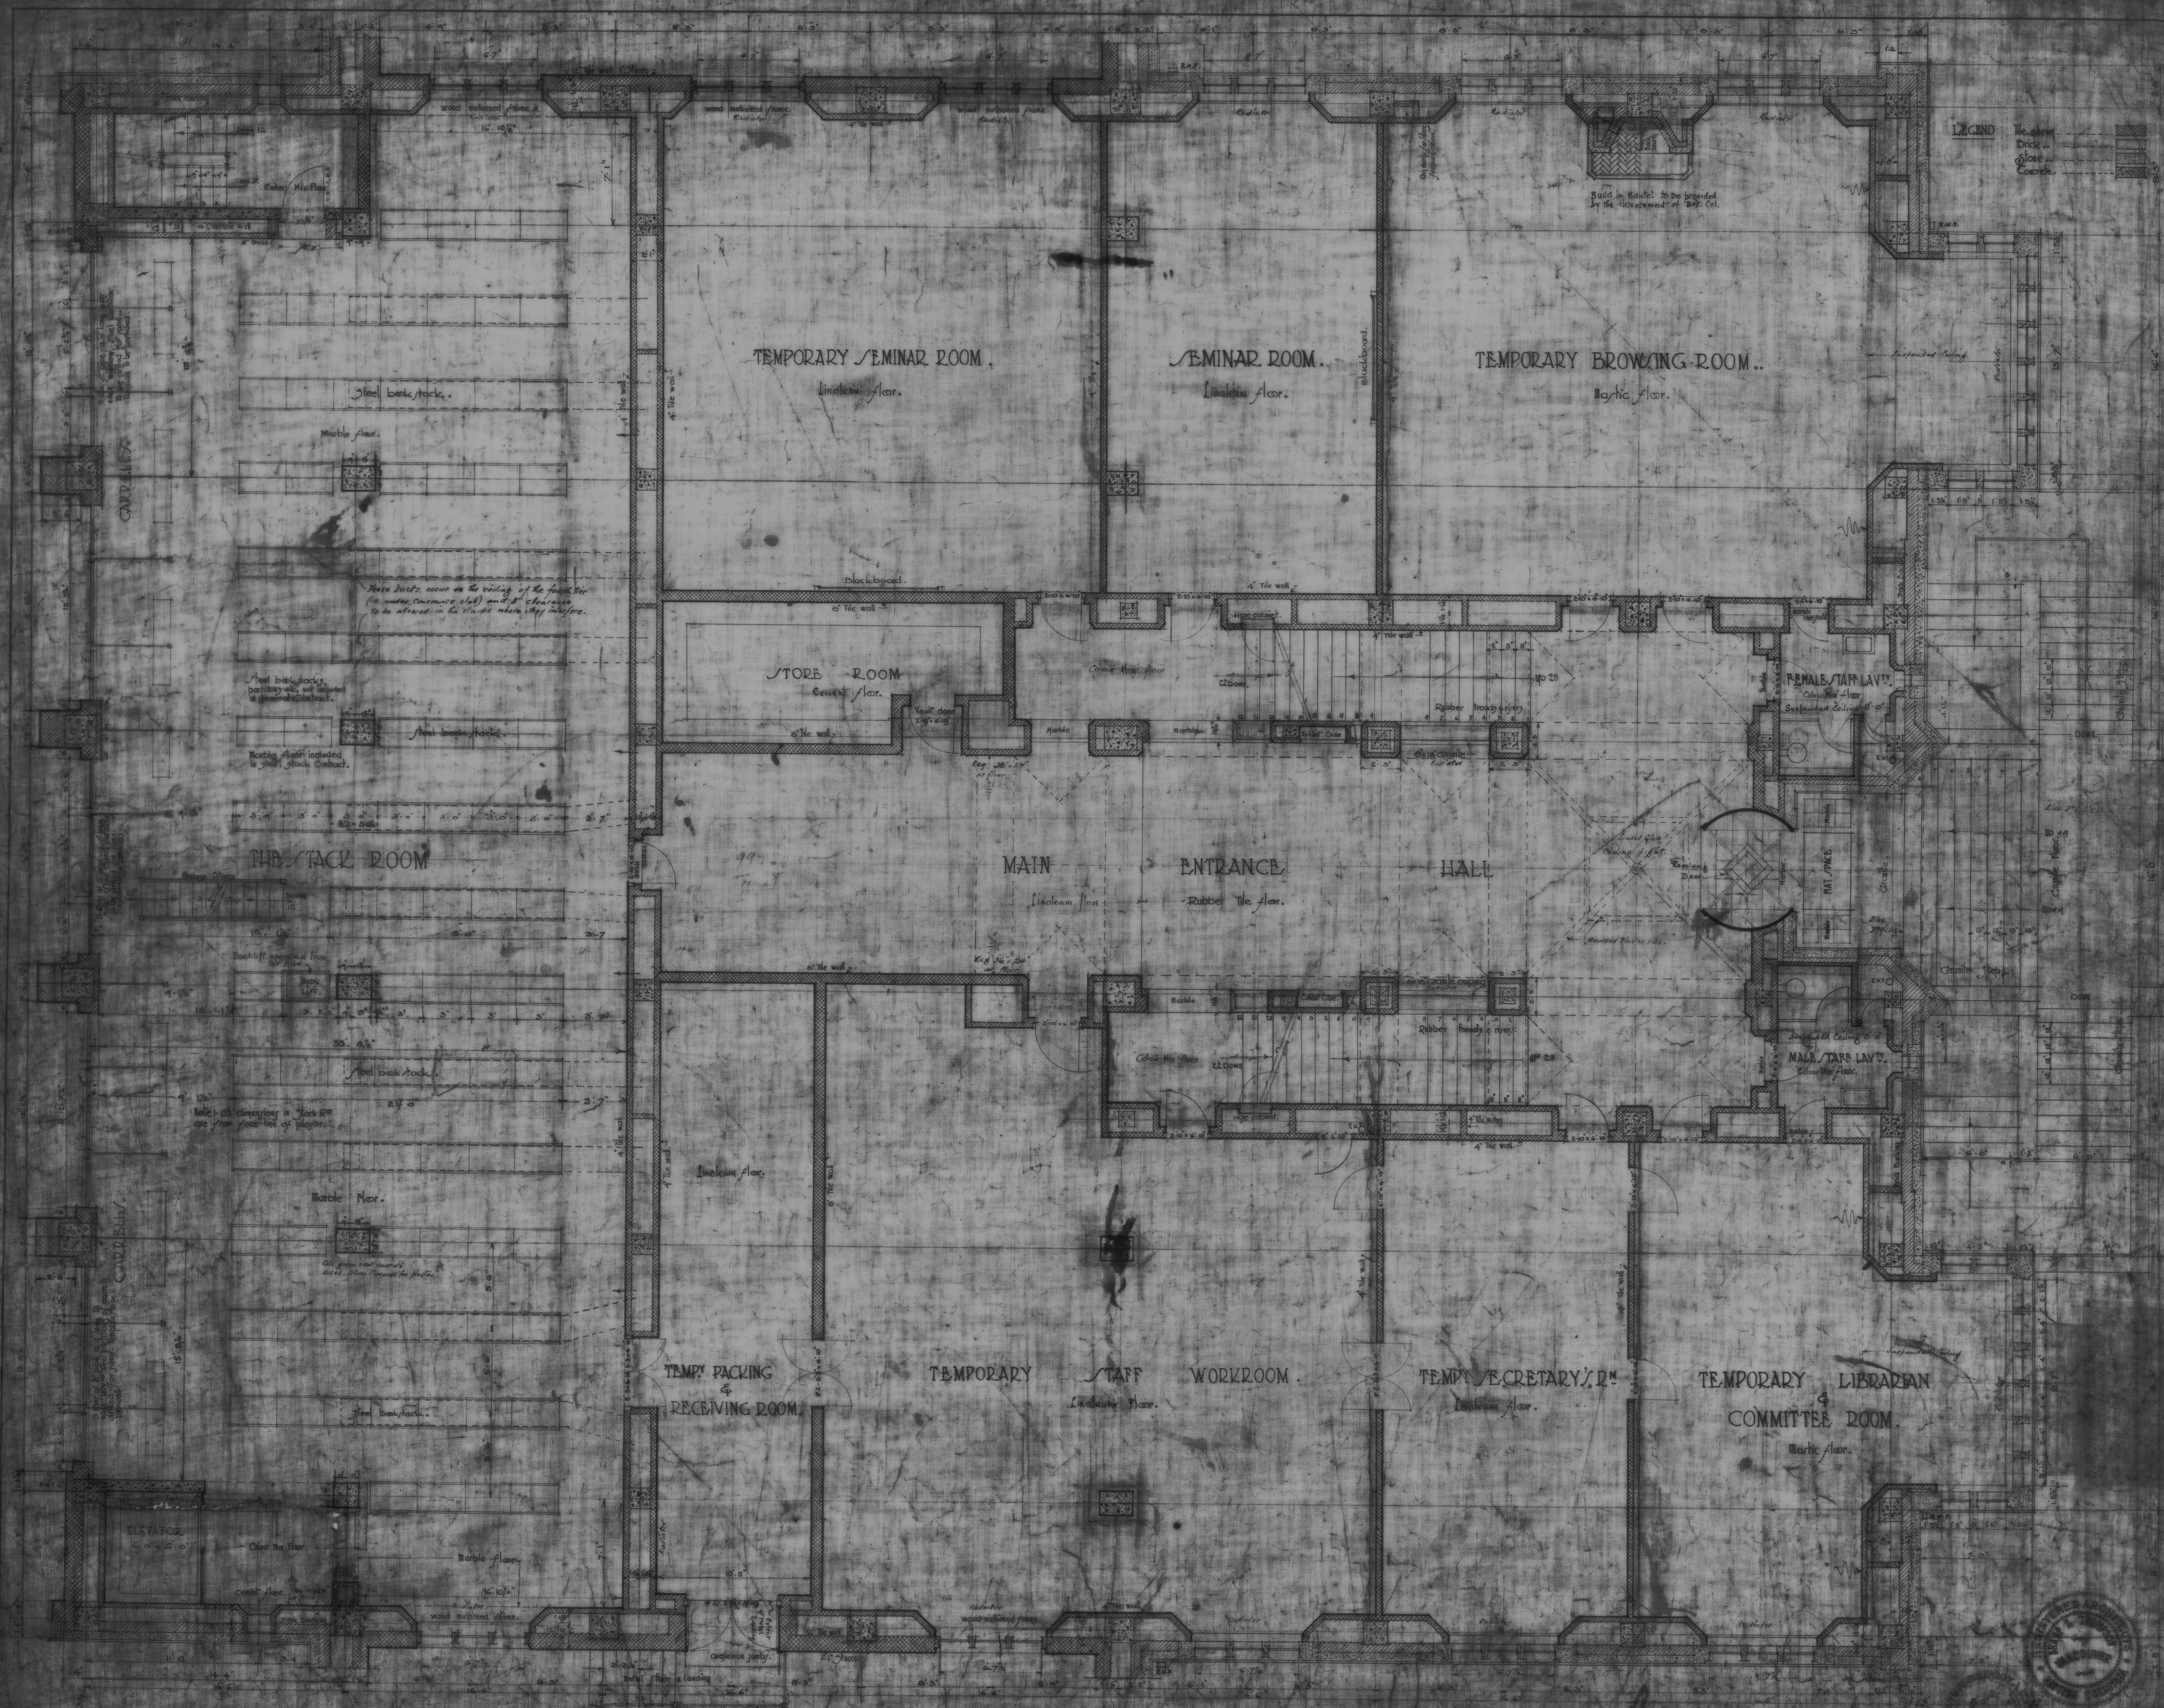

MAIN ENTRANCE FLOOR PLAN.

Completed to date 20th April 1923.

Scale 1/4" = 1'-0"

Approved by the Board of Trustees

UNIVERSITY OF BRITISH COLUMBIA LIBRARY BUILDING

Designed by J. H. Thompson, Architect, 1100 Burrard Street, Vancouver, B.C.

2