
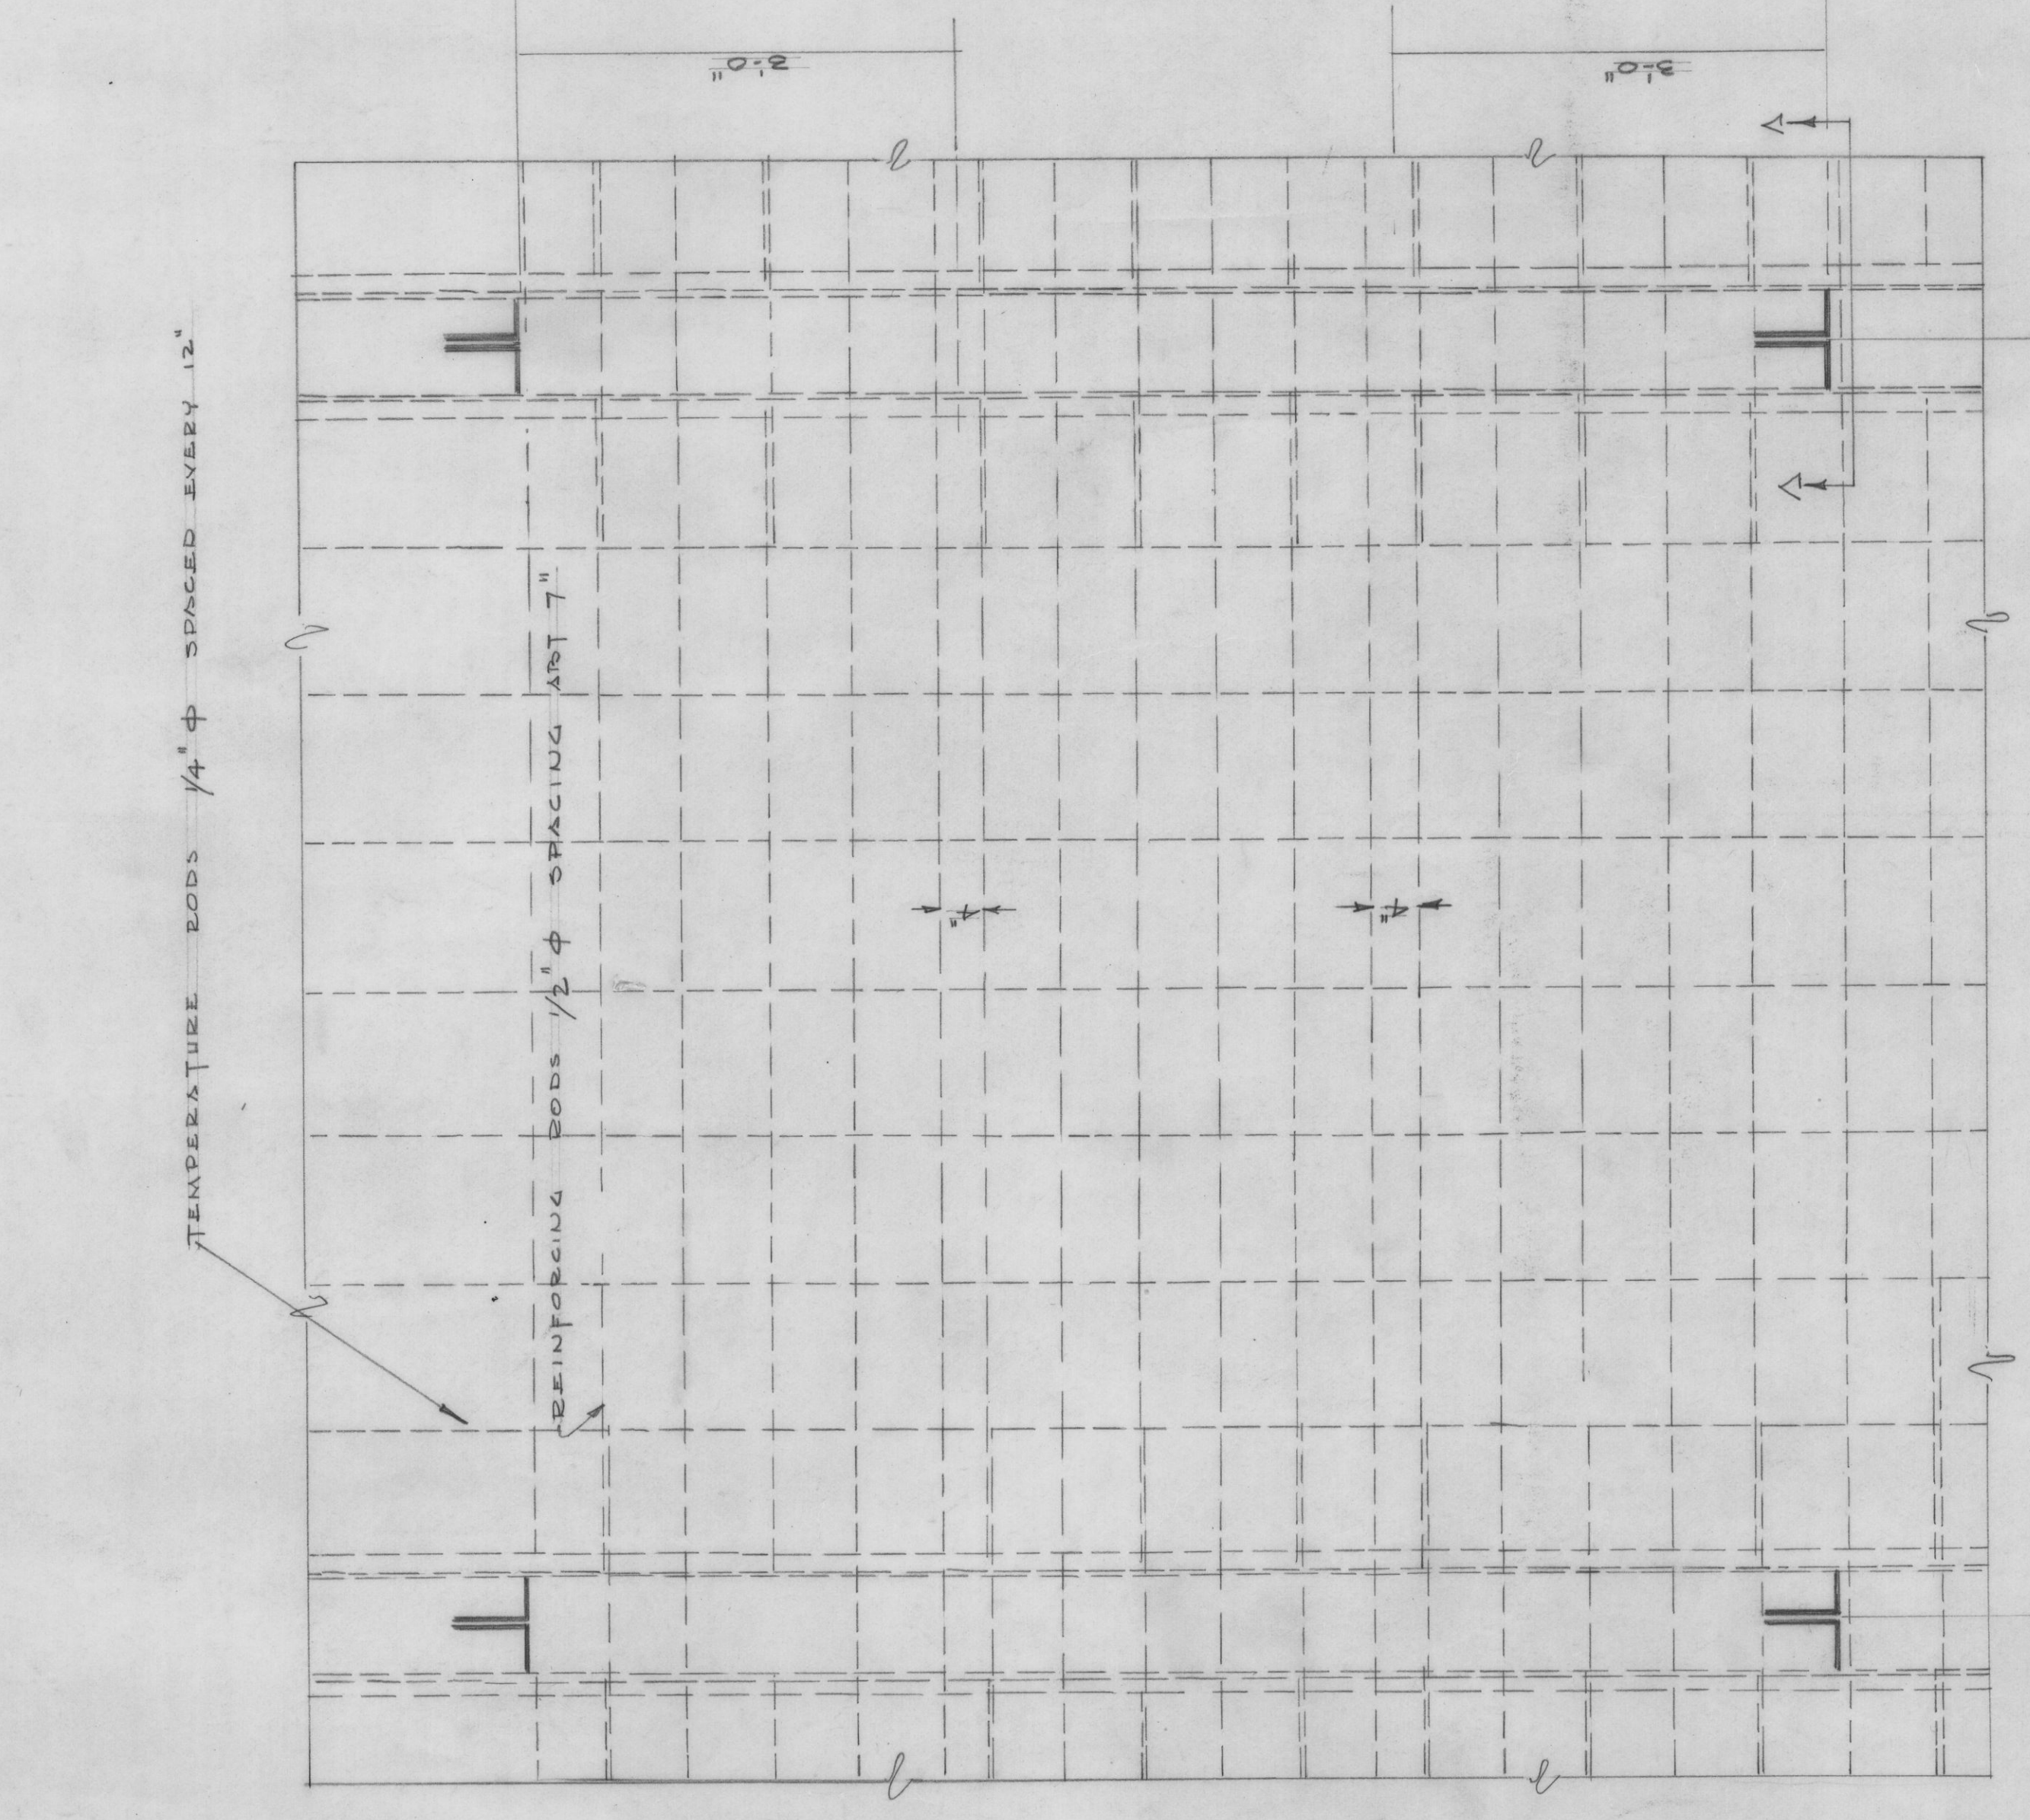


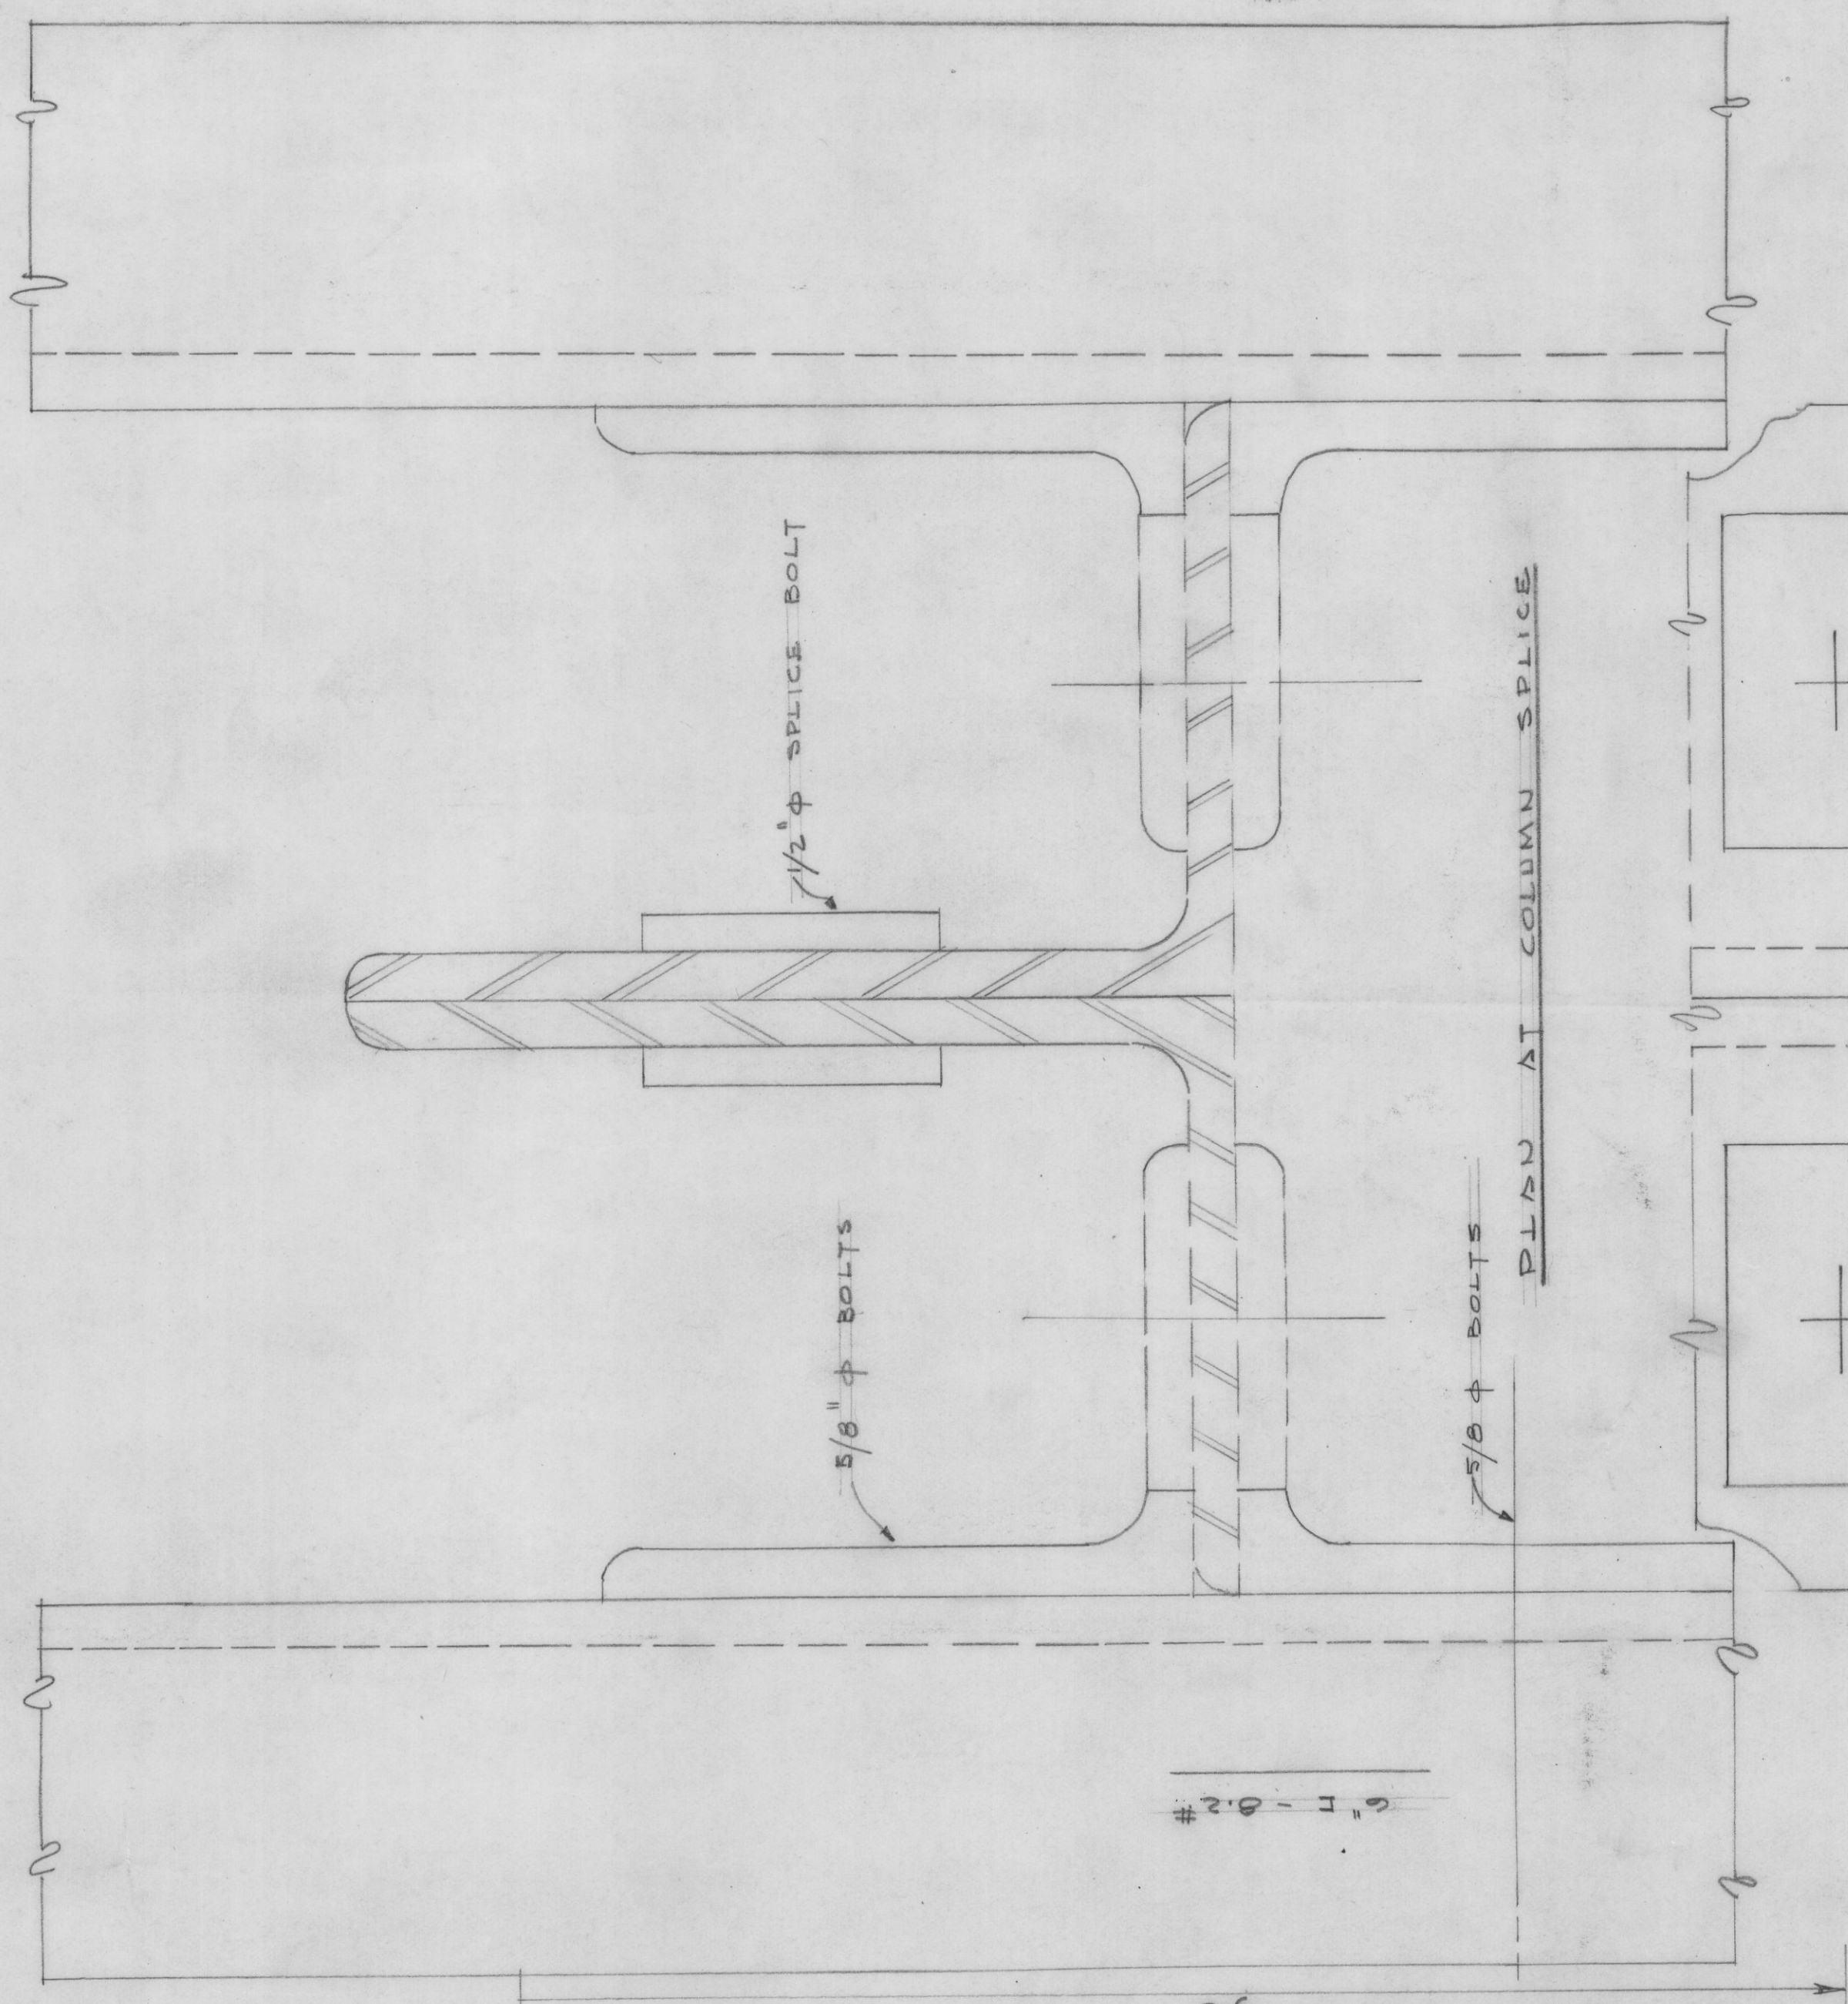


TIER	LOAD
8	14200
7	31590
6	46960
5	62400
4	77800
3	93200
2	108540
1	123880

PRESENT 6 TIER	ULTIMATE 6 TIER
8	14200
7	31590
6	46960
5	62400
4	77800
3	93200
2	108540
1	123880

PRESENT 5 TIER	ULTIMATE 5 TIER
8	14200
7	31590
6	46960
5	62400
4	77800
3	93200
2	108540
1	123880

PRESENT 5 TIER	ULTIMATE 5 TIER
8	14200
7	31590
6	46960
5	62400
4	77800
3	93200
2	108540
1	123880

COLUMN SCHEDULE
ISO# LIVE LOAD PER FT

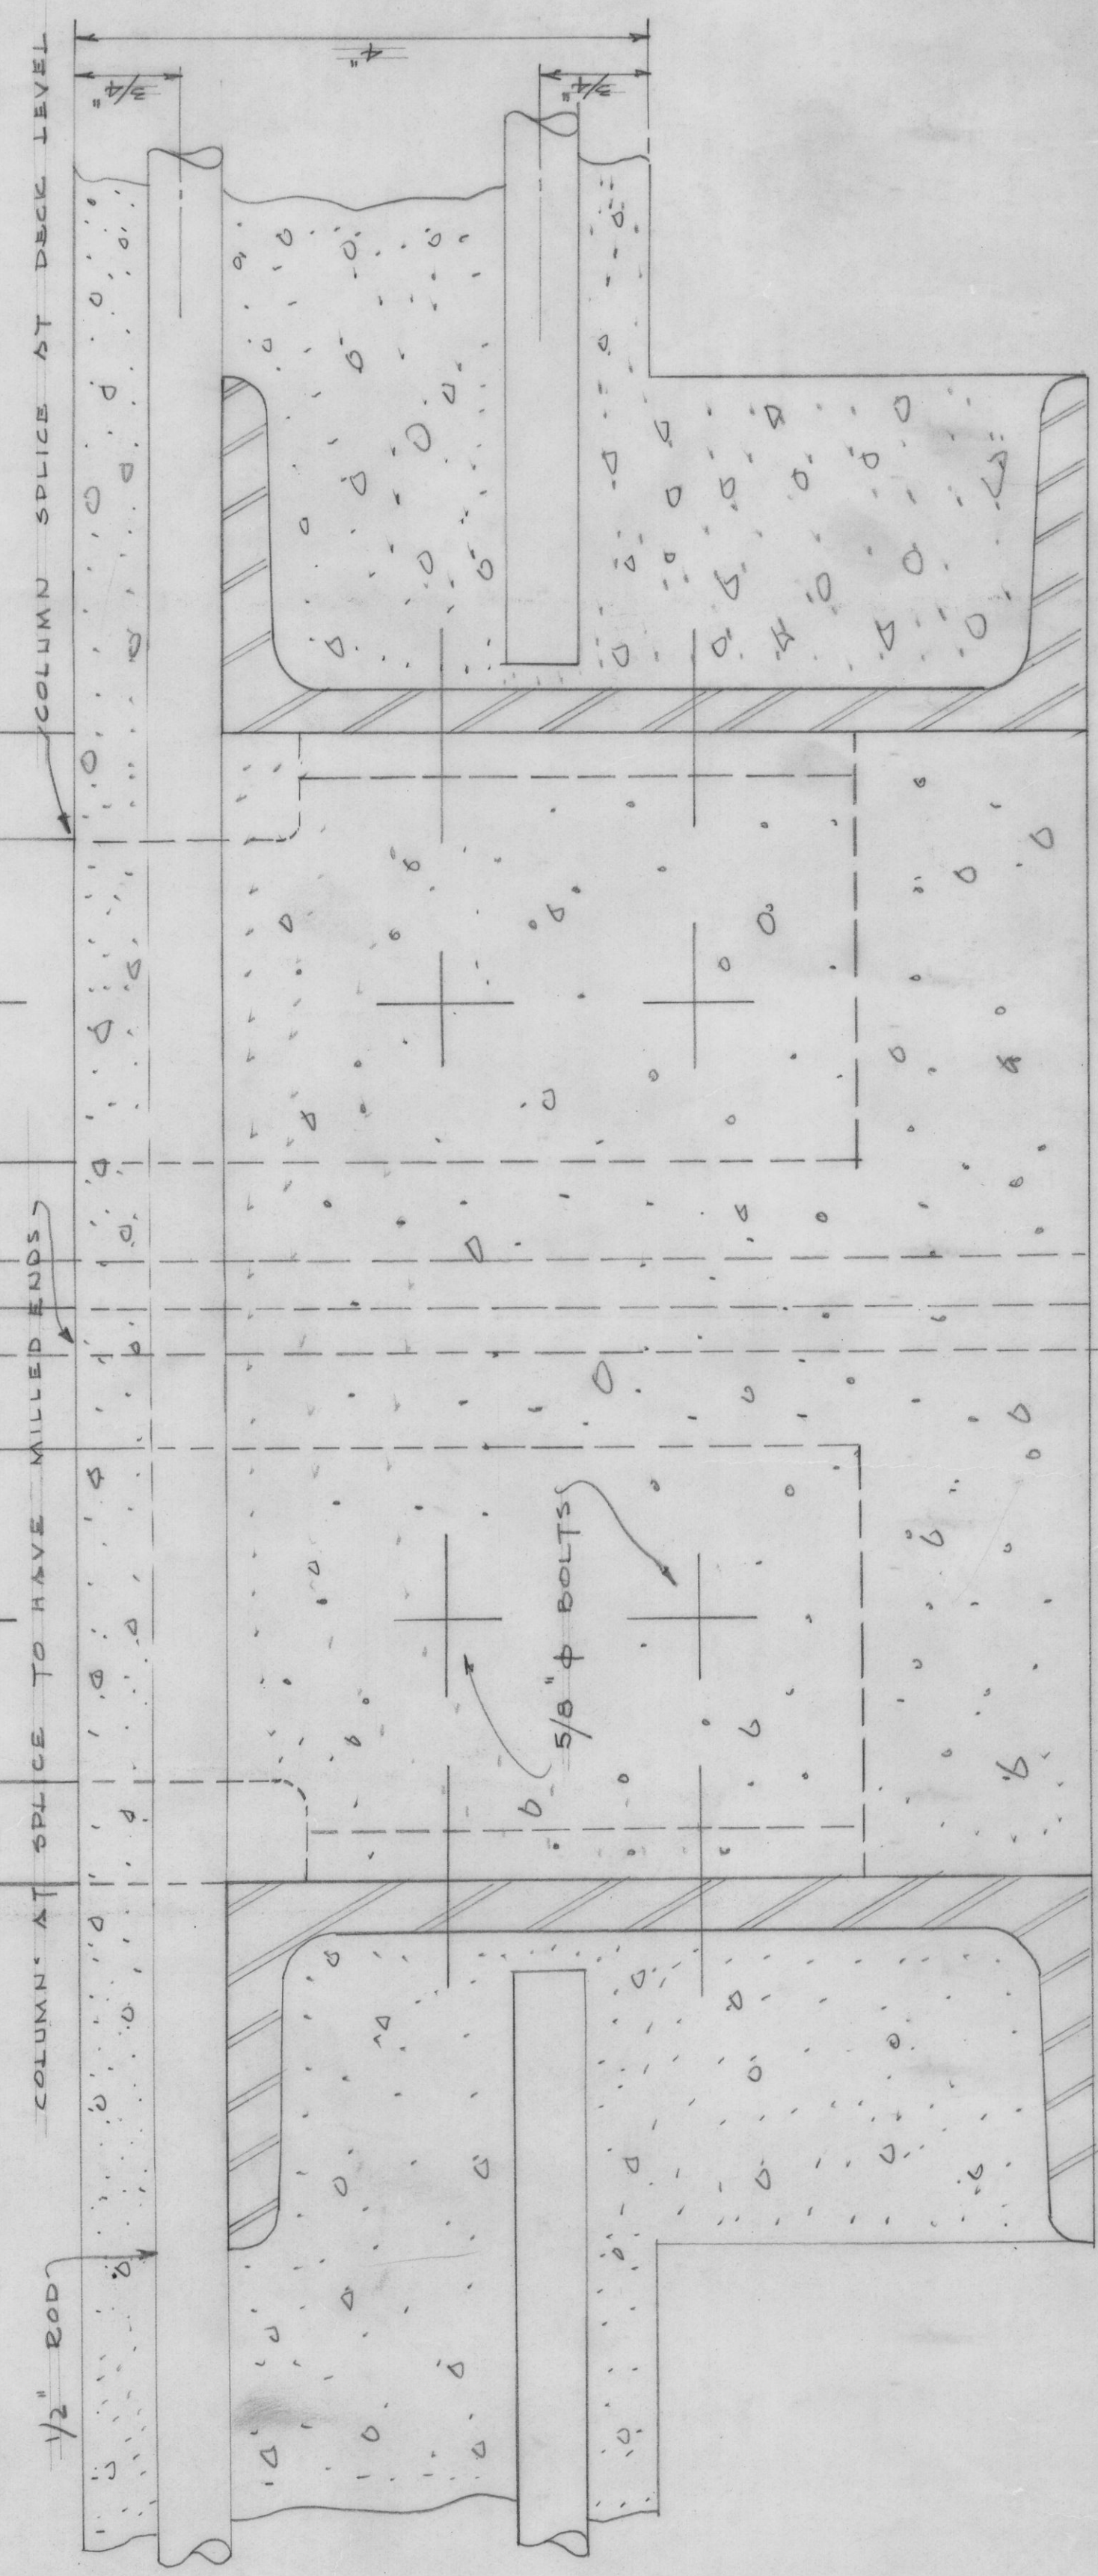

TYPICAL MODULE
SHOWING SLAB REINFORCEMENT

SNEAD & COMPANY
TYPICAL MODULE
CONCRETE FLOOR SLAB & COL. SCH.
UNIVERSITY OF B.C.
VANCOUVER BC
THE LIBRARY
DATE 22-JUL-92
DWG NO 1
E15 40-145 REV

15-15 95