




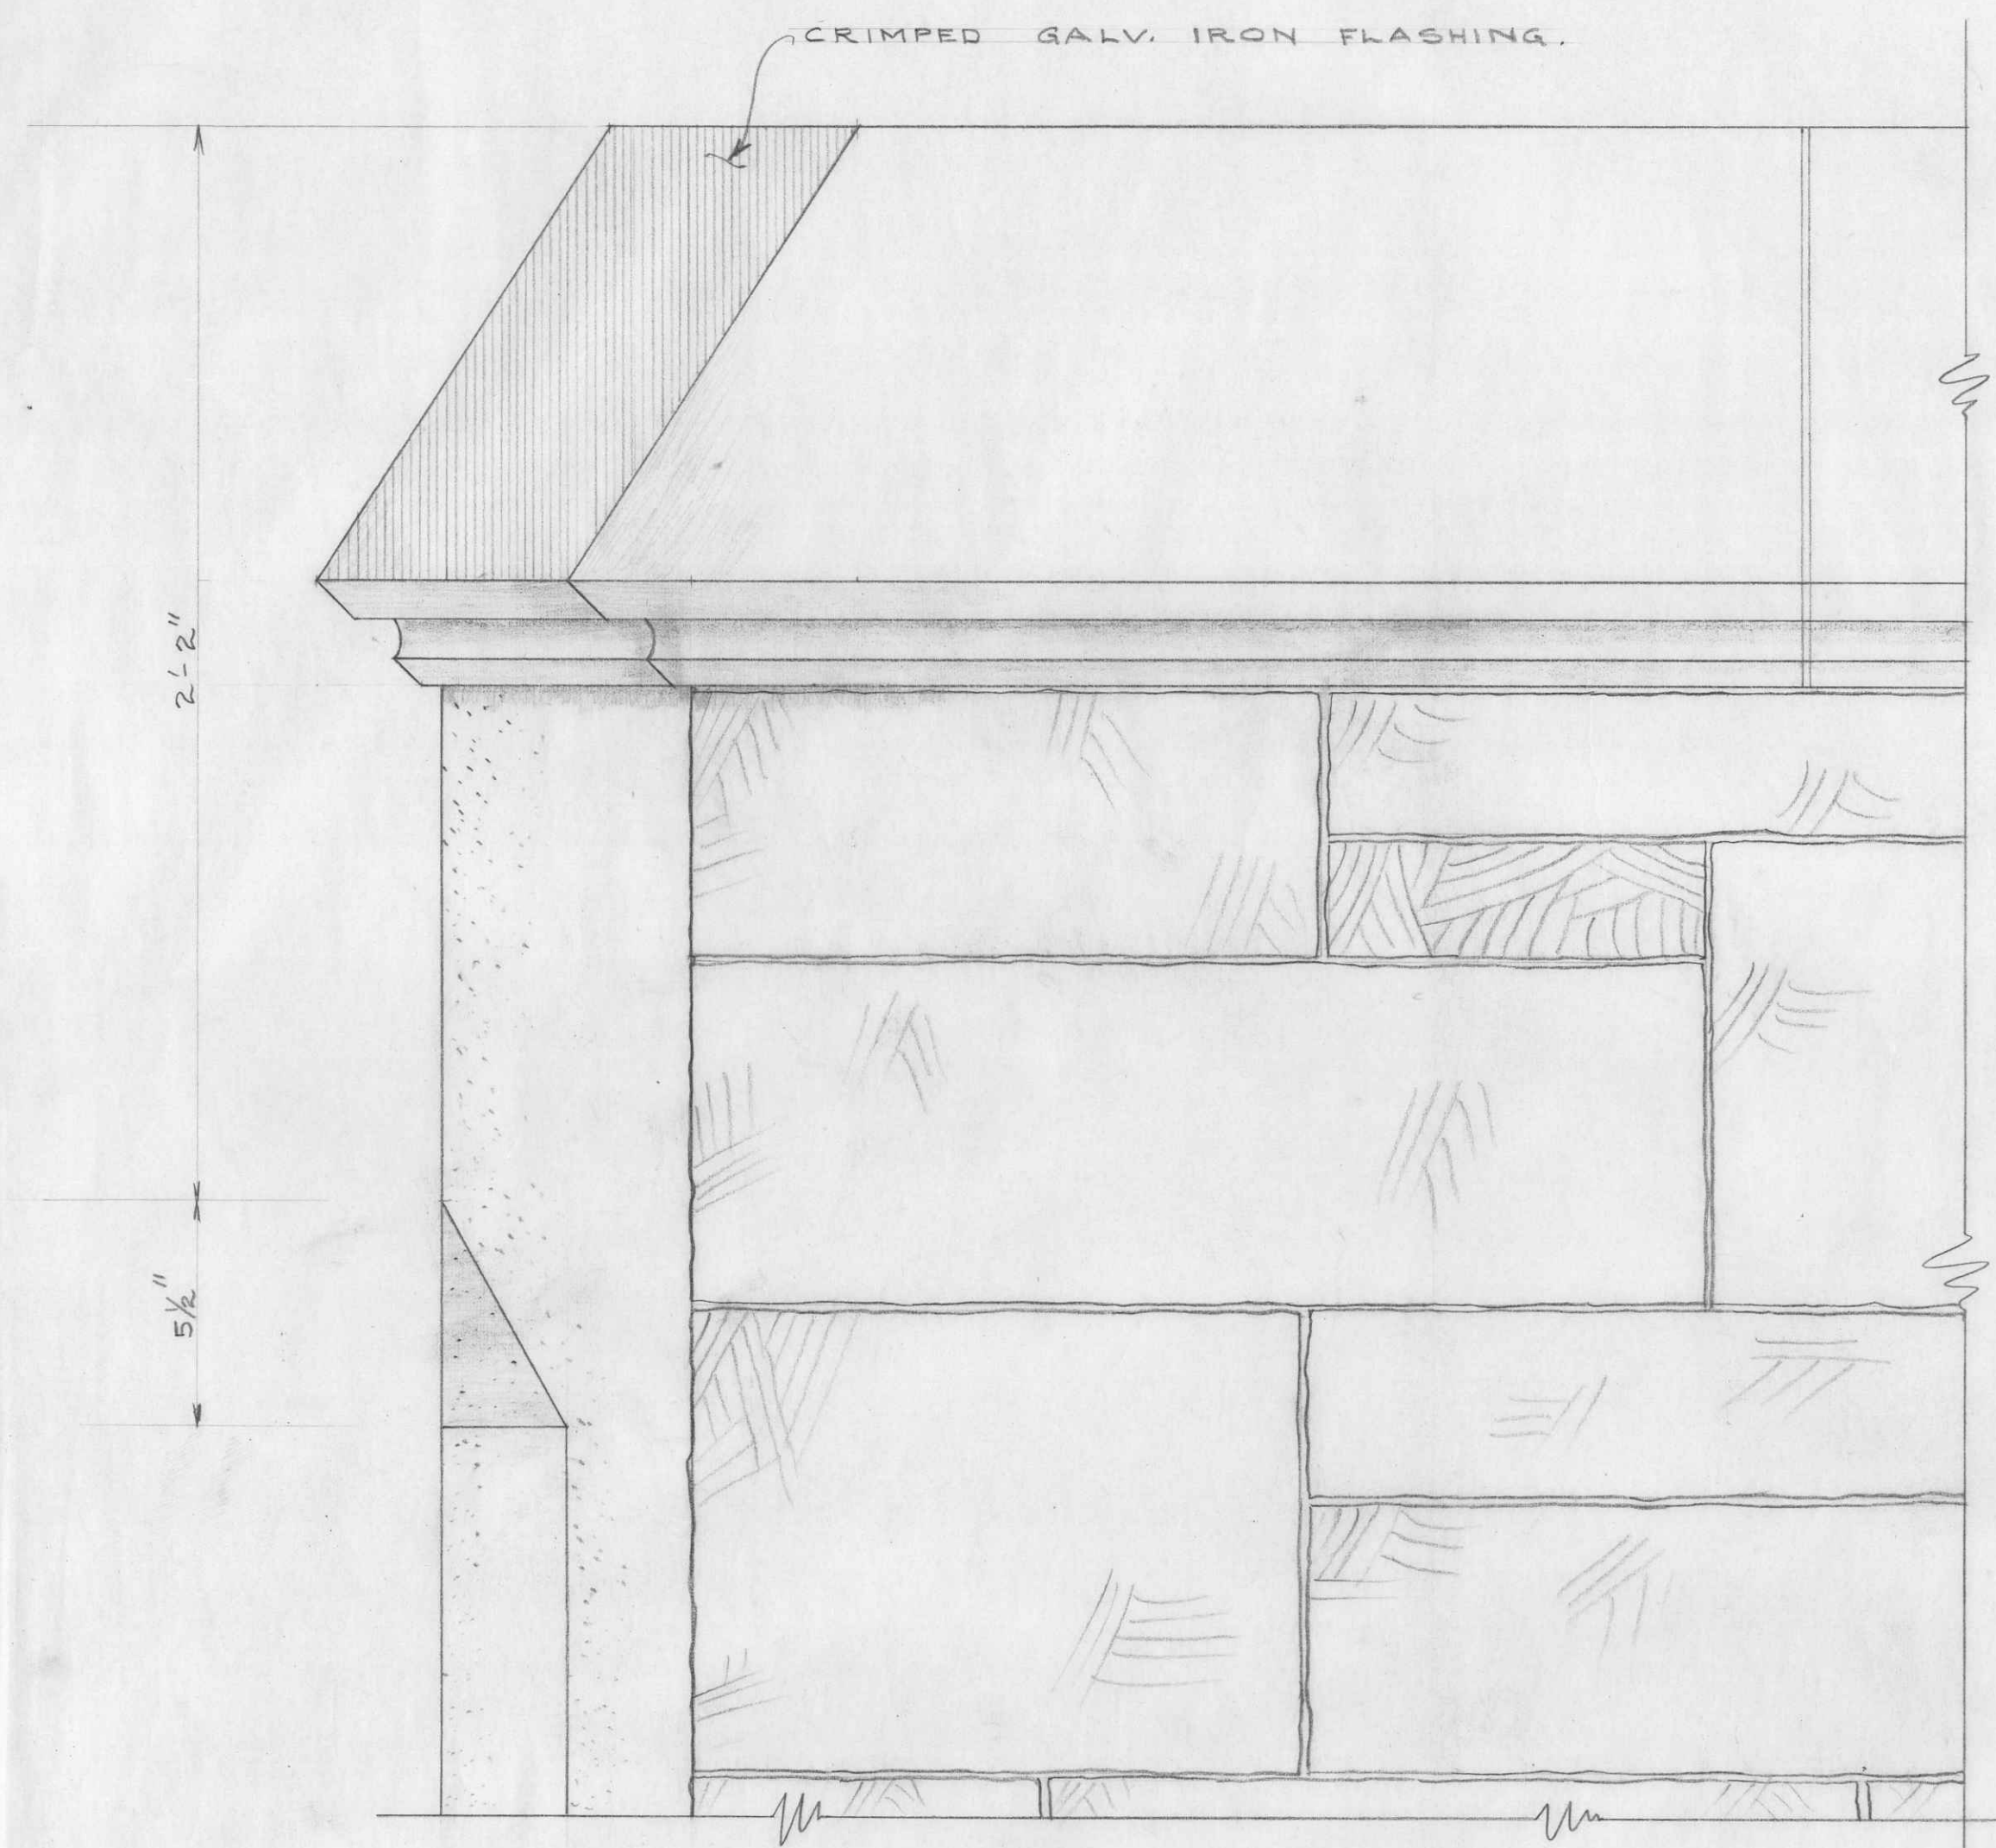


DETAIL #63.
ELEVATION. ~ 1/4 FULL SIZE.

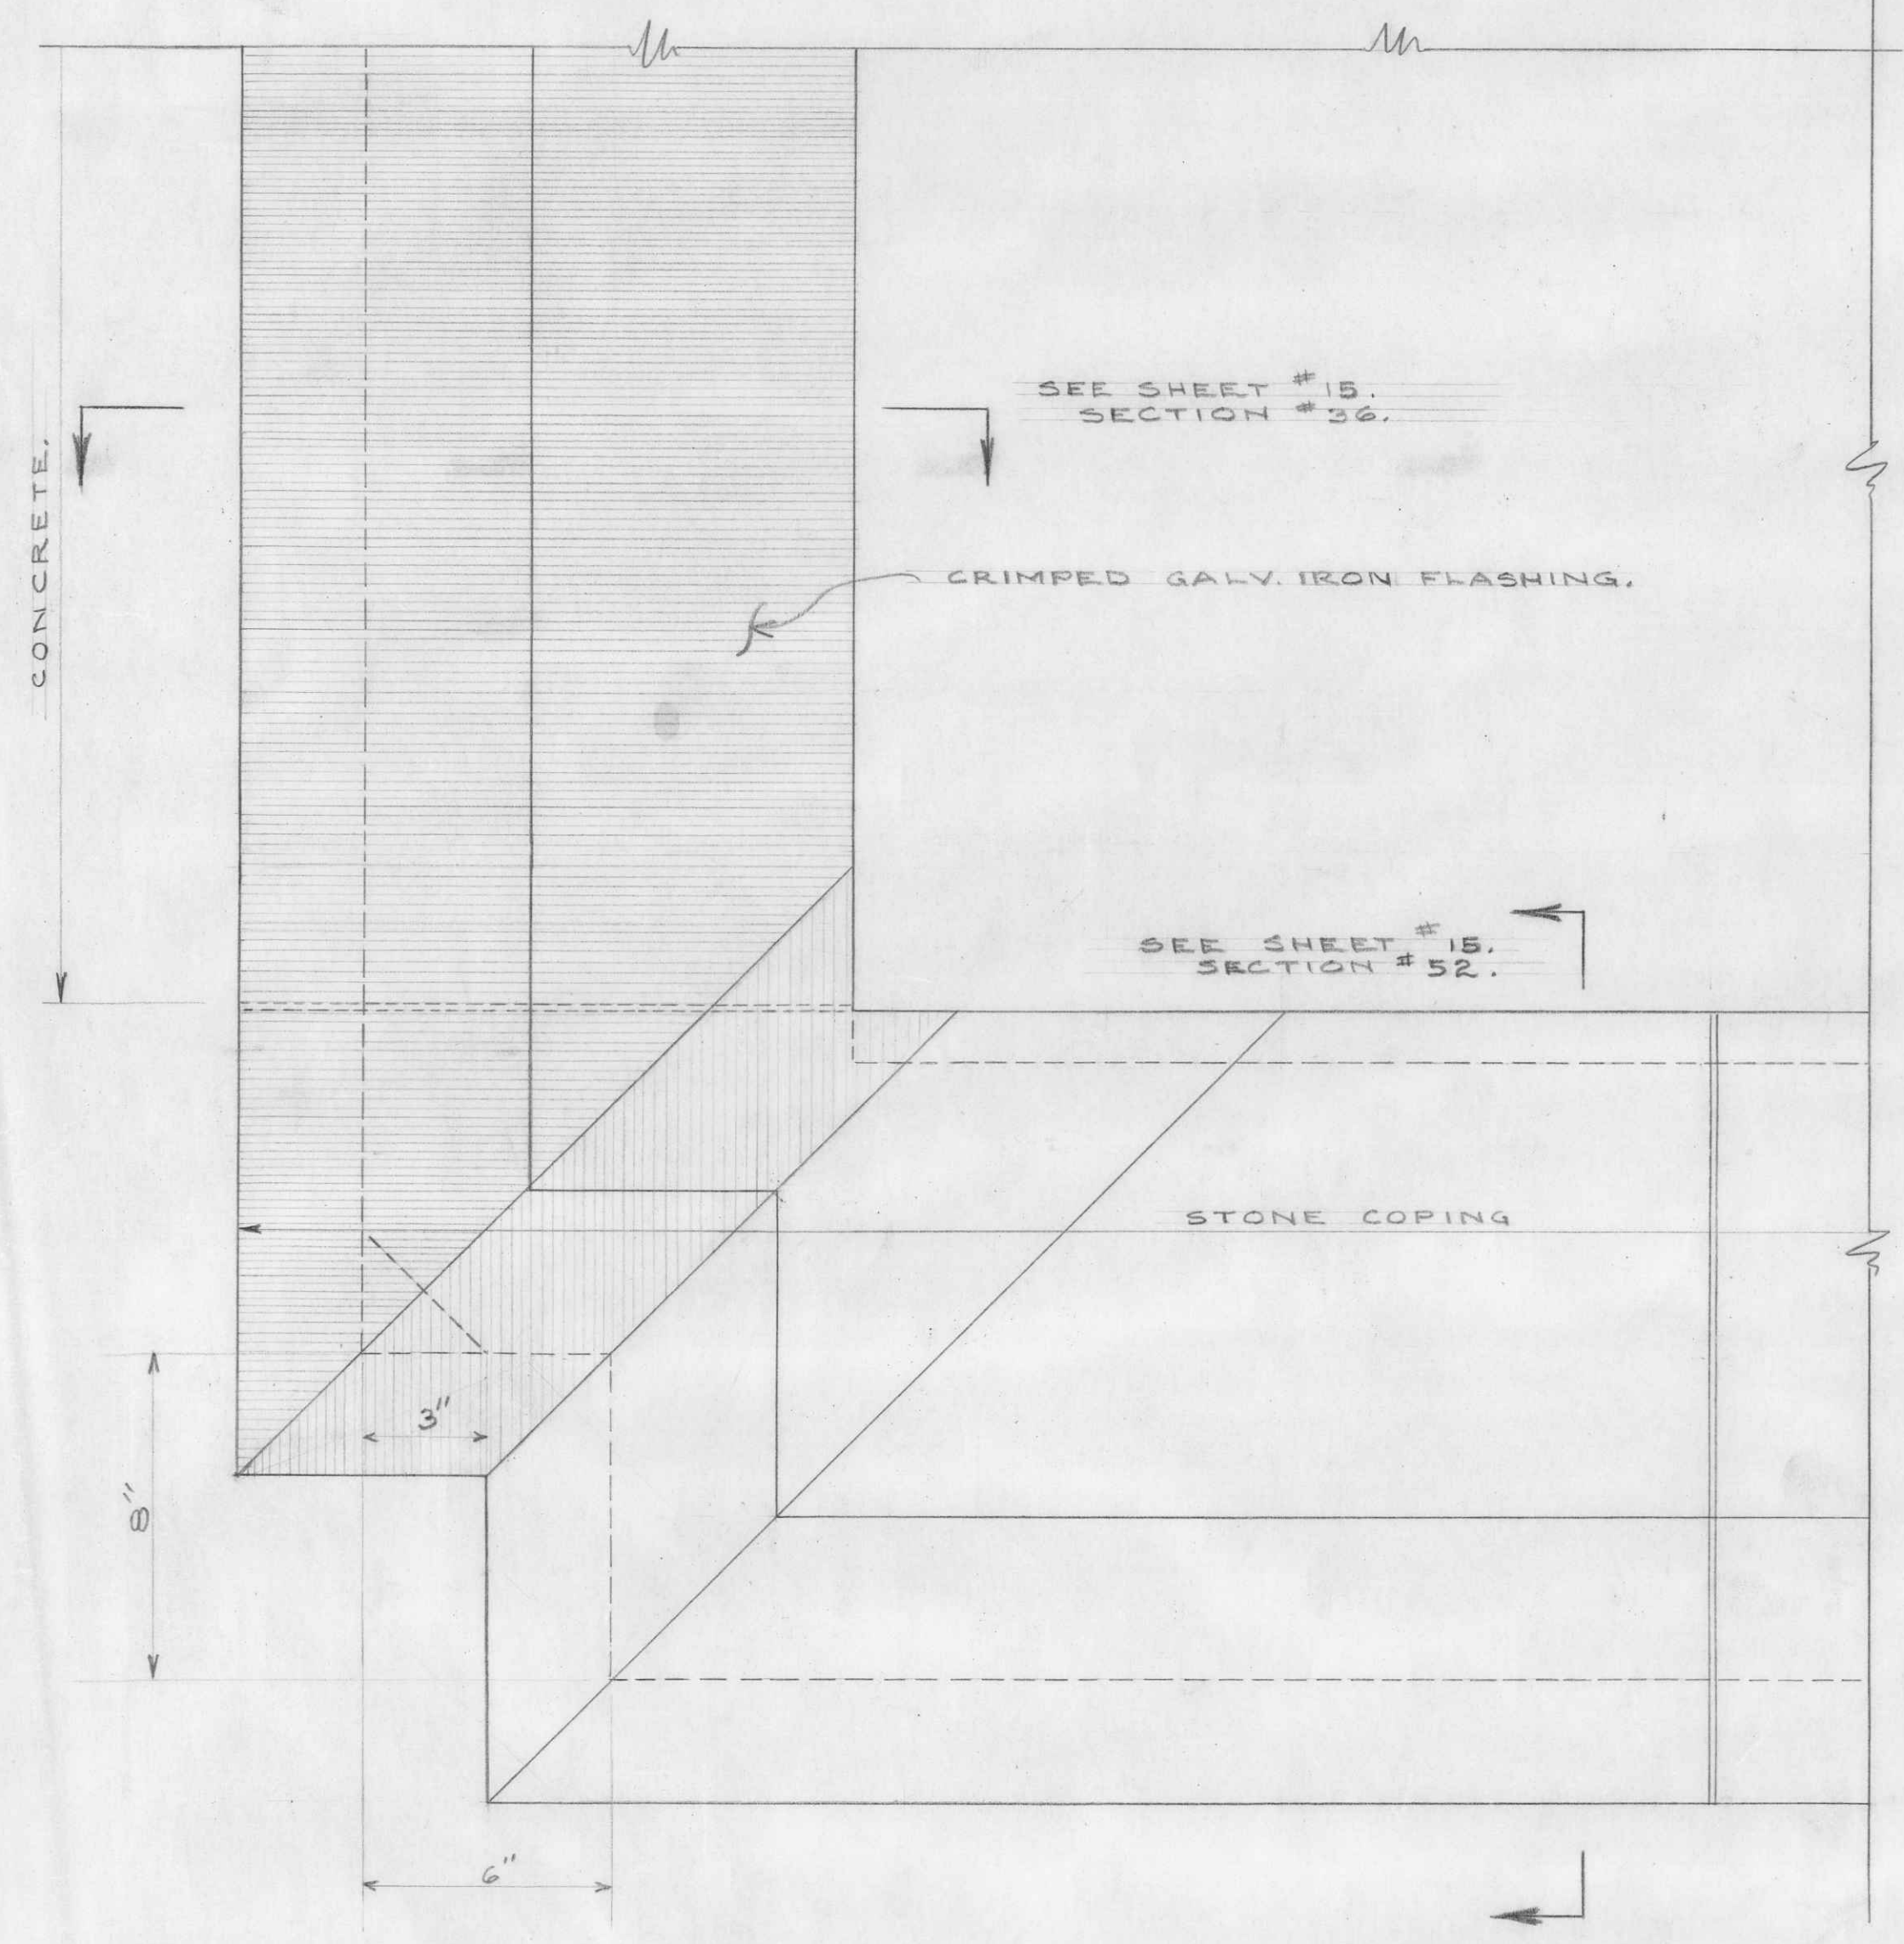


DETAIL #63.
PLAN. ~ 1/4 FULL SIZE.

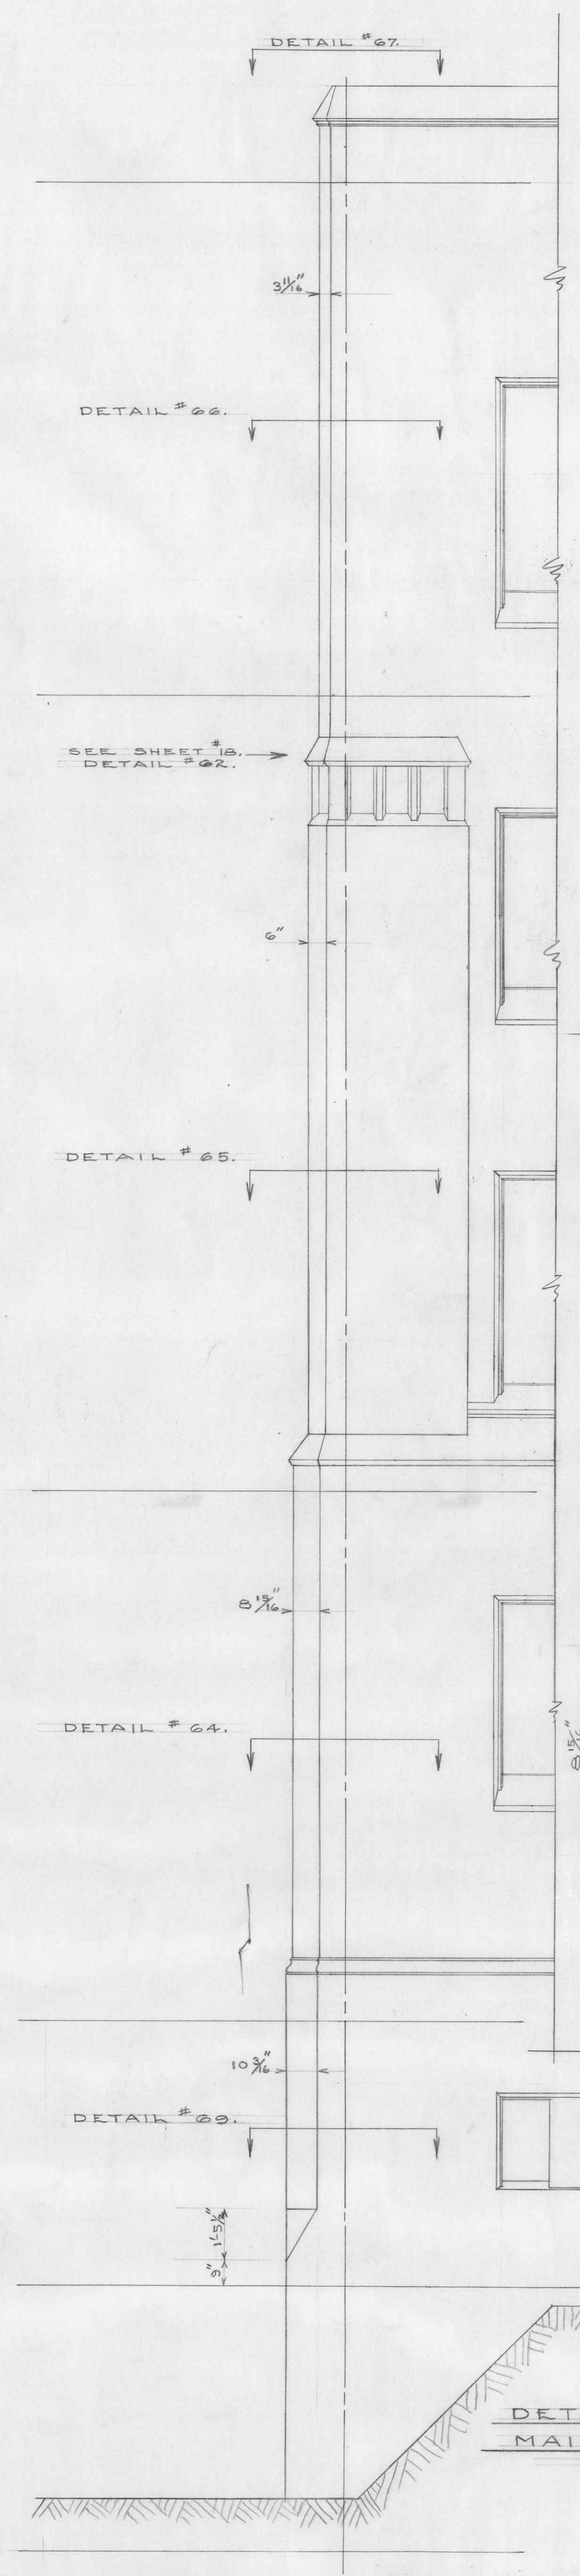


DETAIL OF CHAMFERED CORNERS
MAIN BLDG. ~ EAST ELEVATION.
SCALE 3/8" = 1'-0"

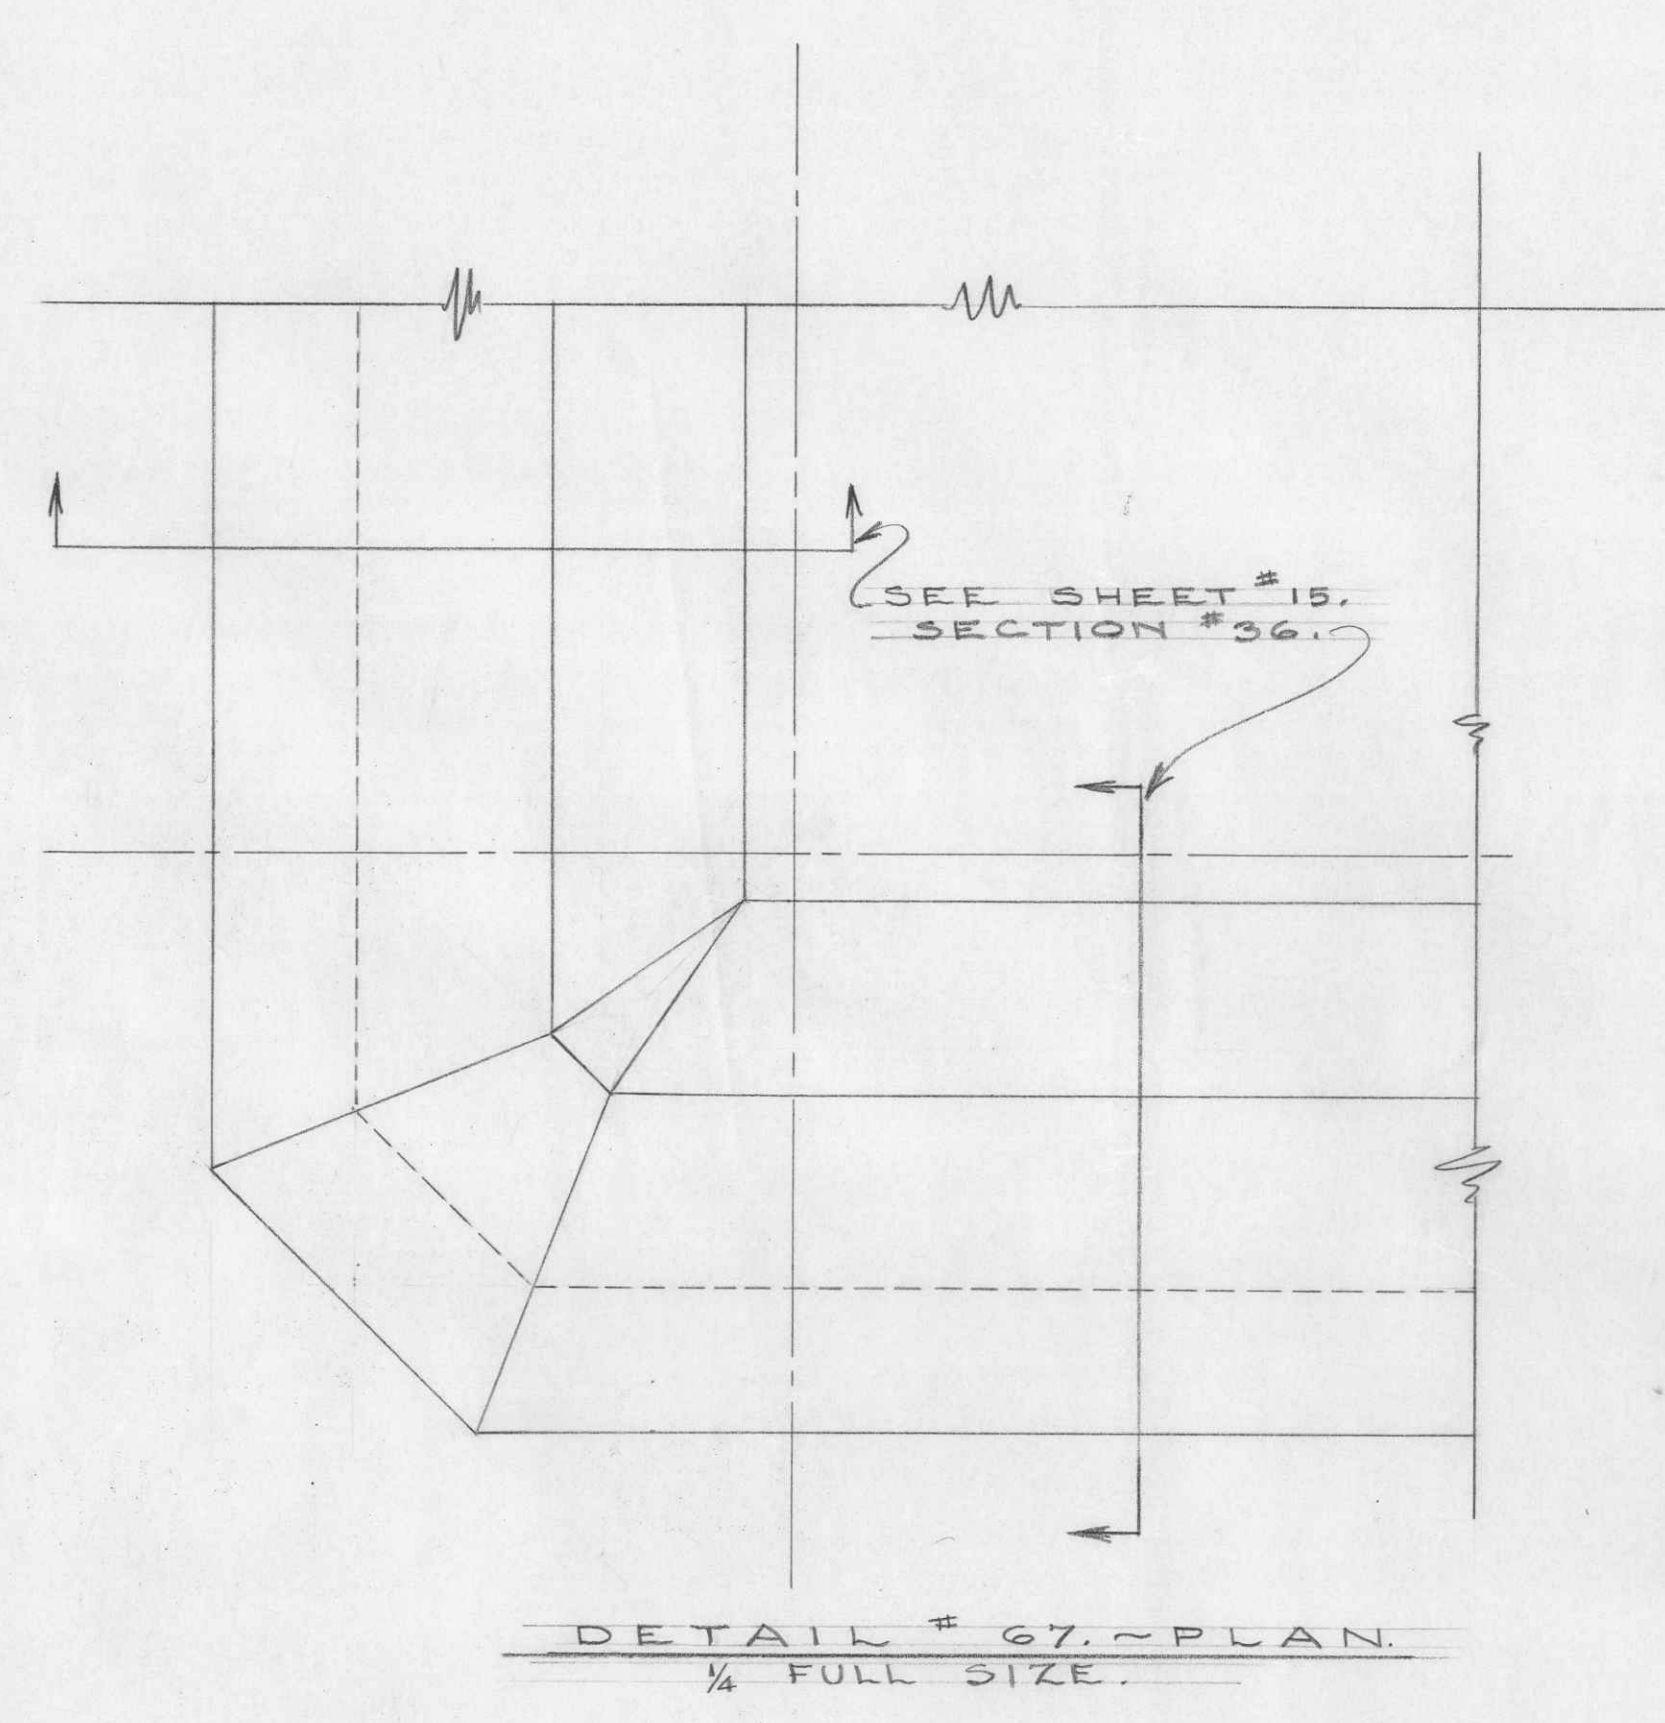


DETAIL #67. ~ PLAN.
1/4 FULL SIZE.

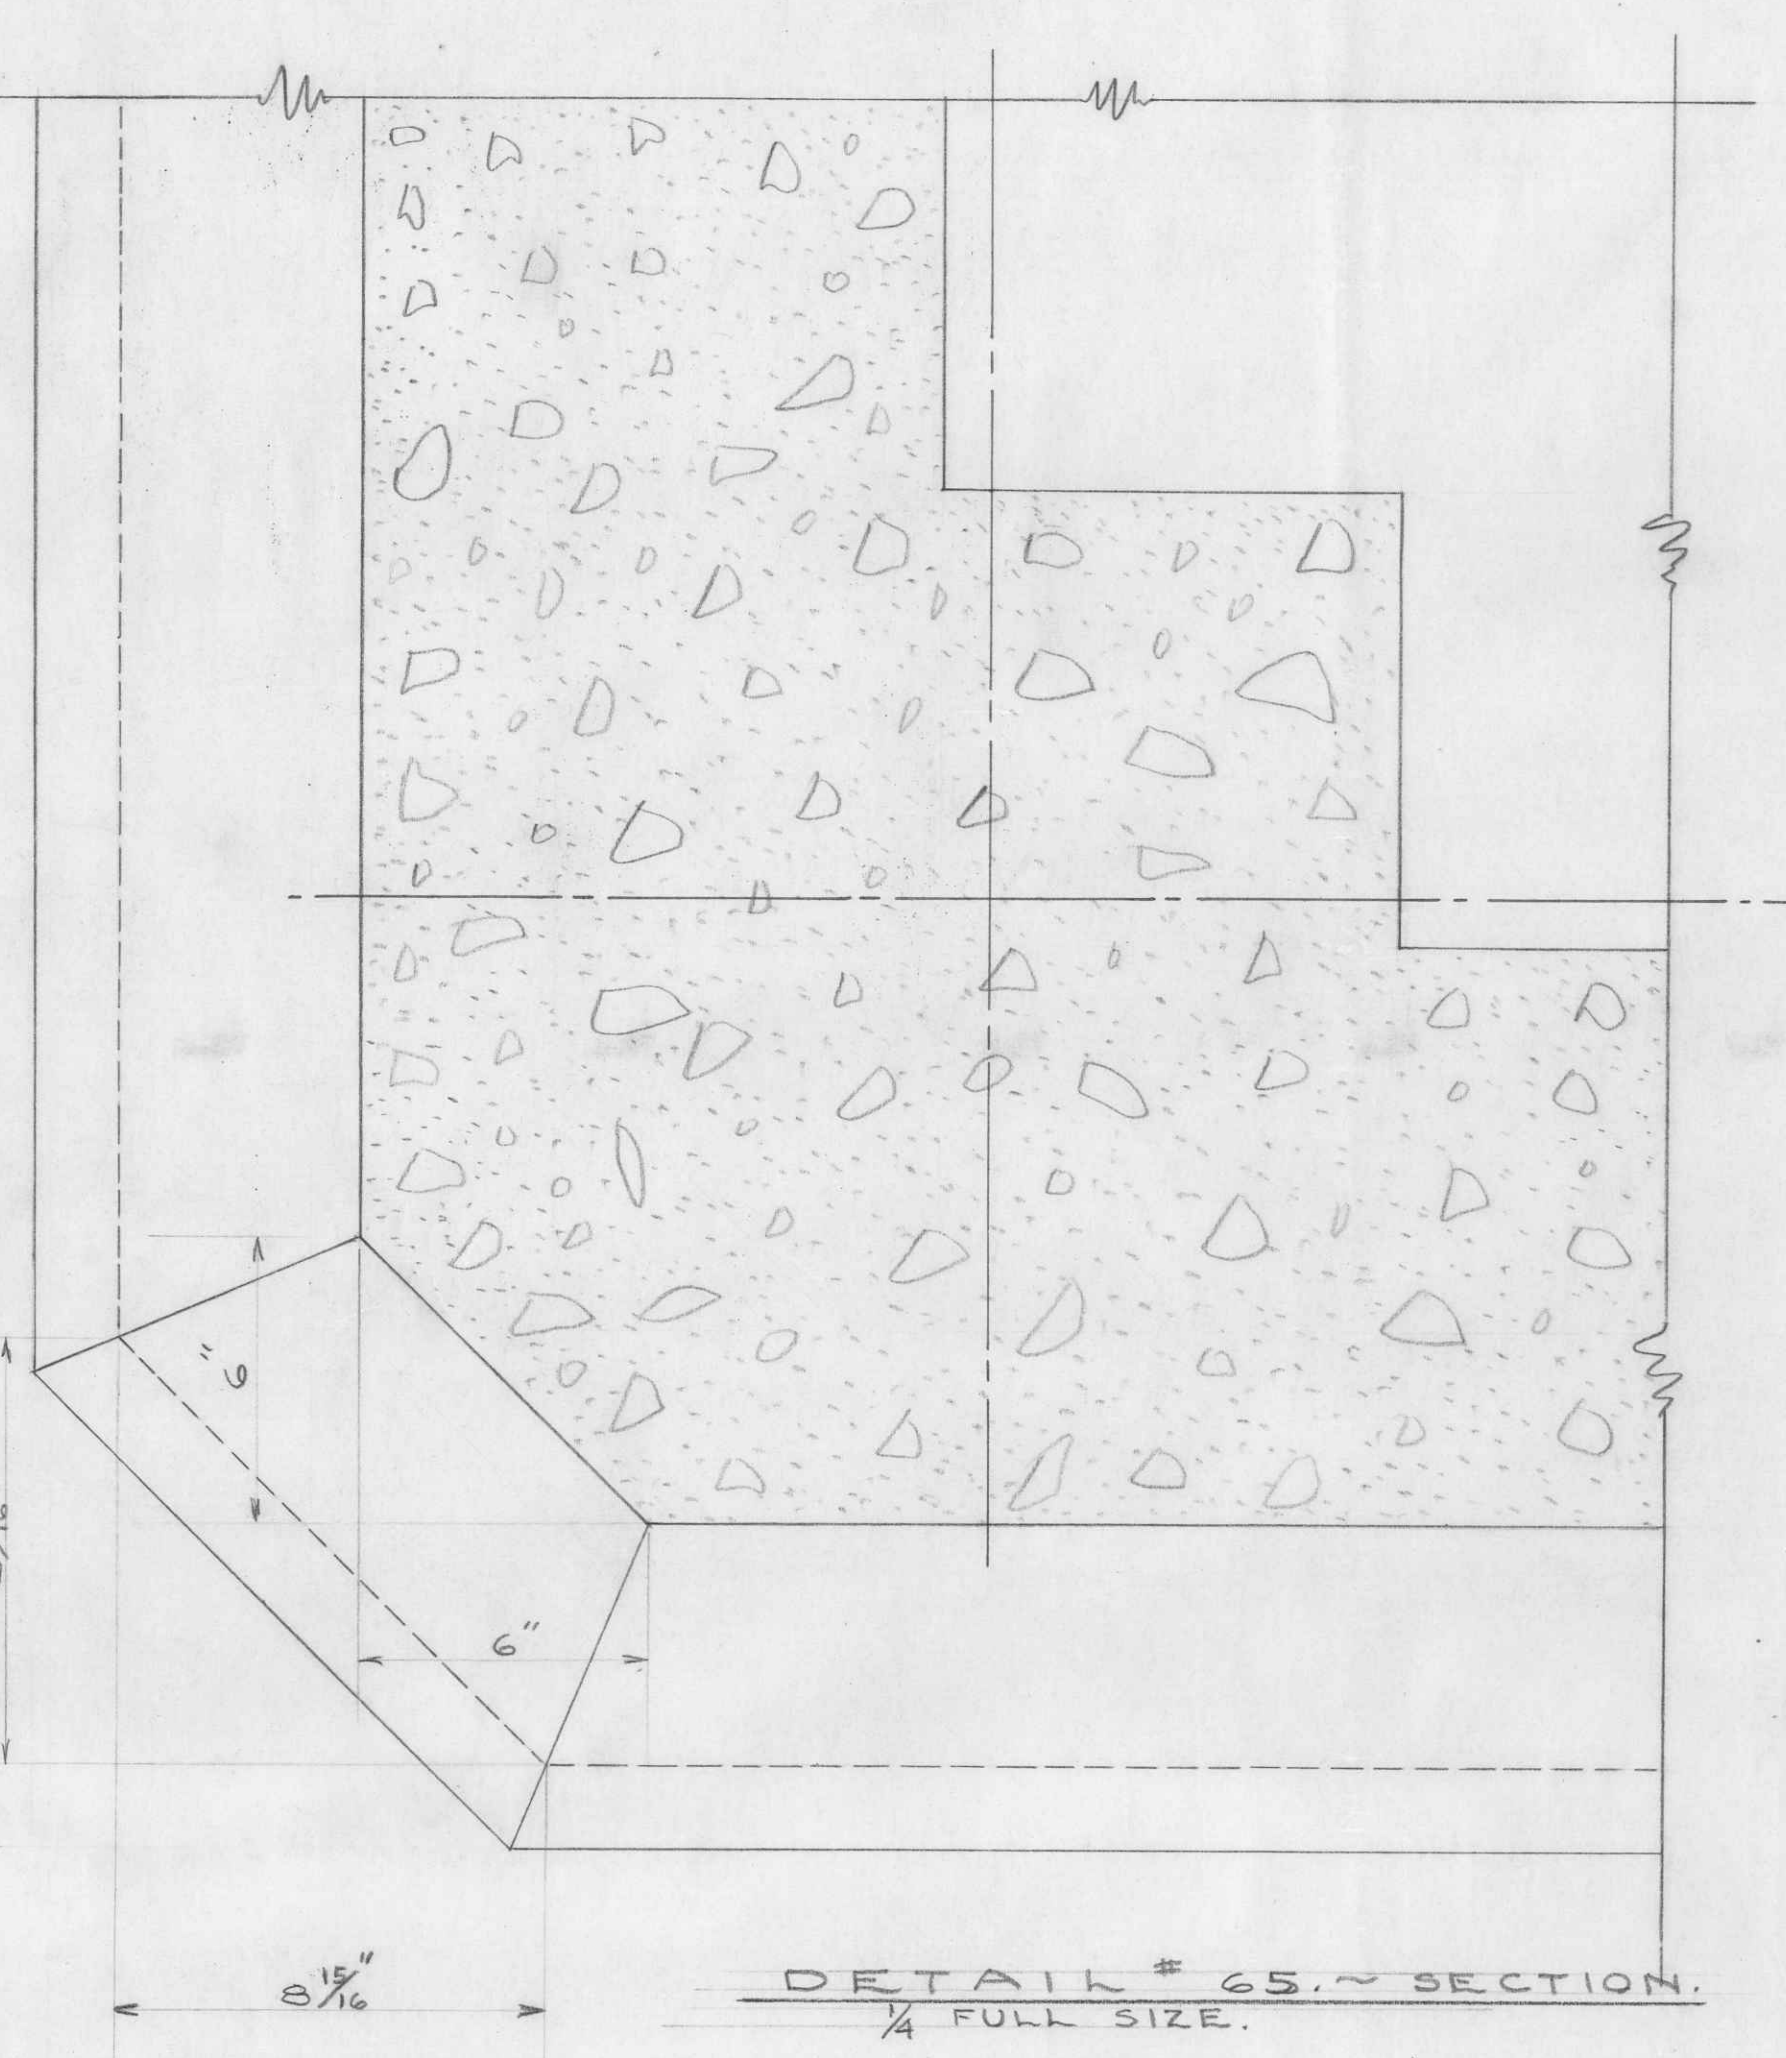

DETAIL #65. ~ SECTION.
1/4 FULL SIZE.

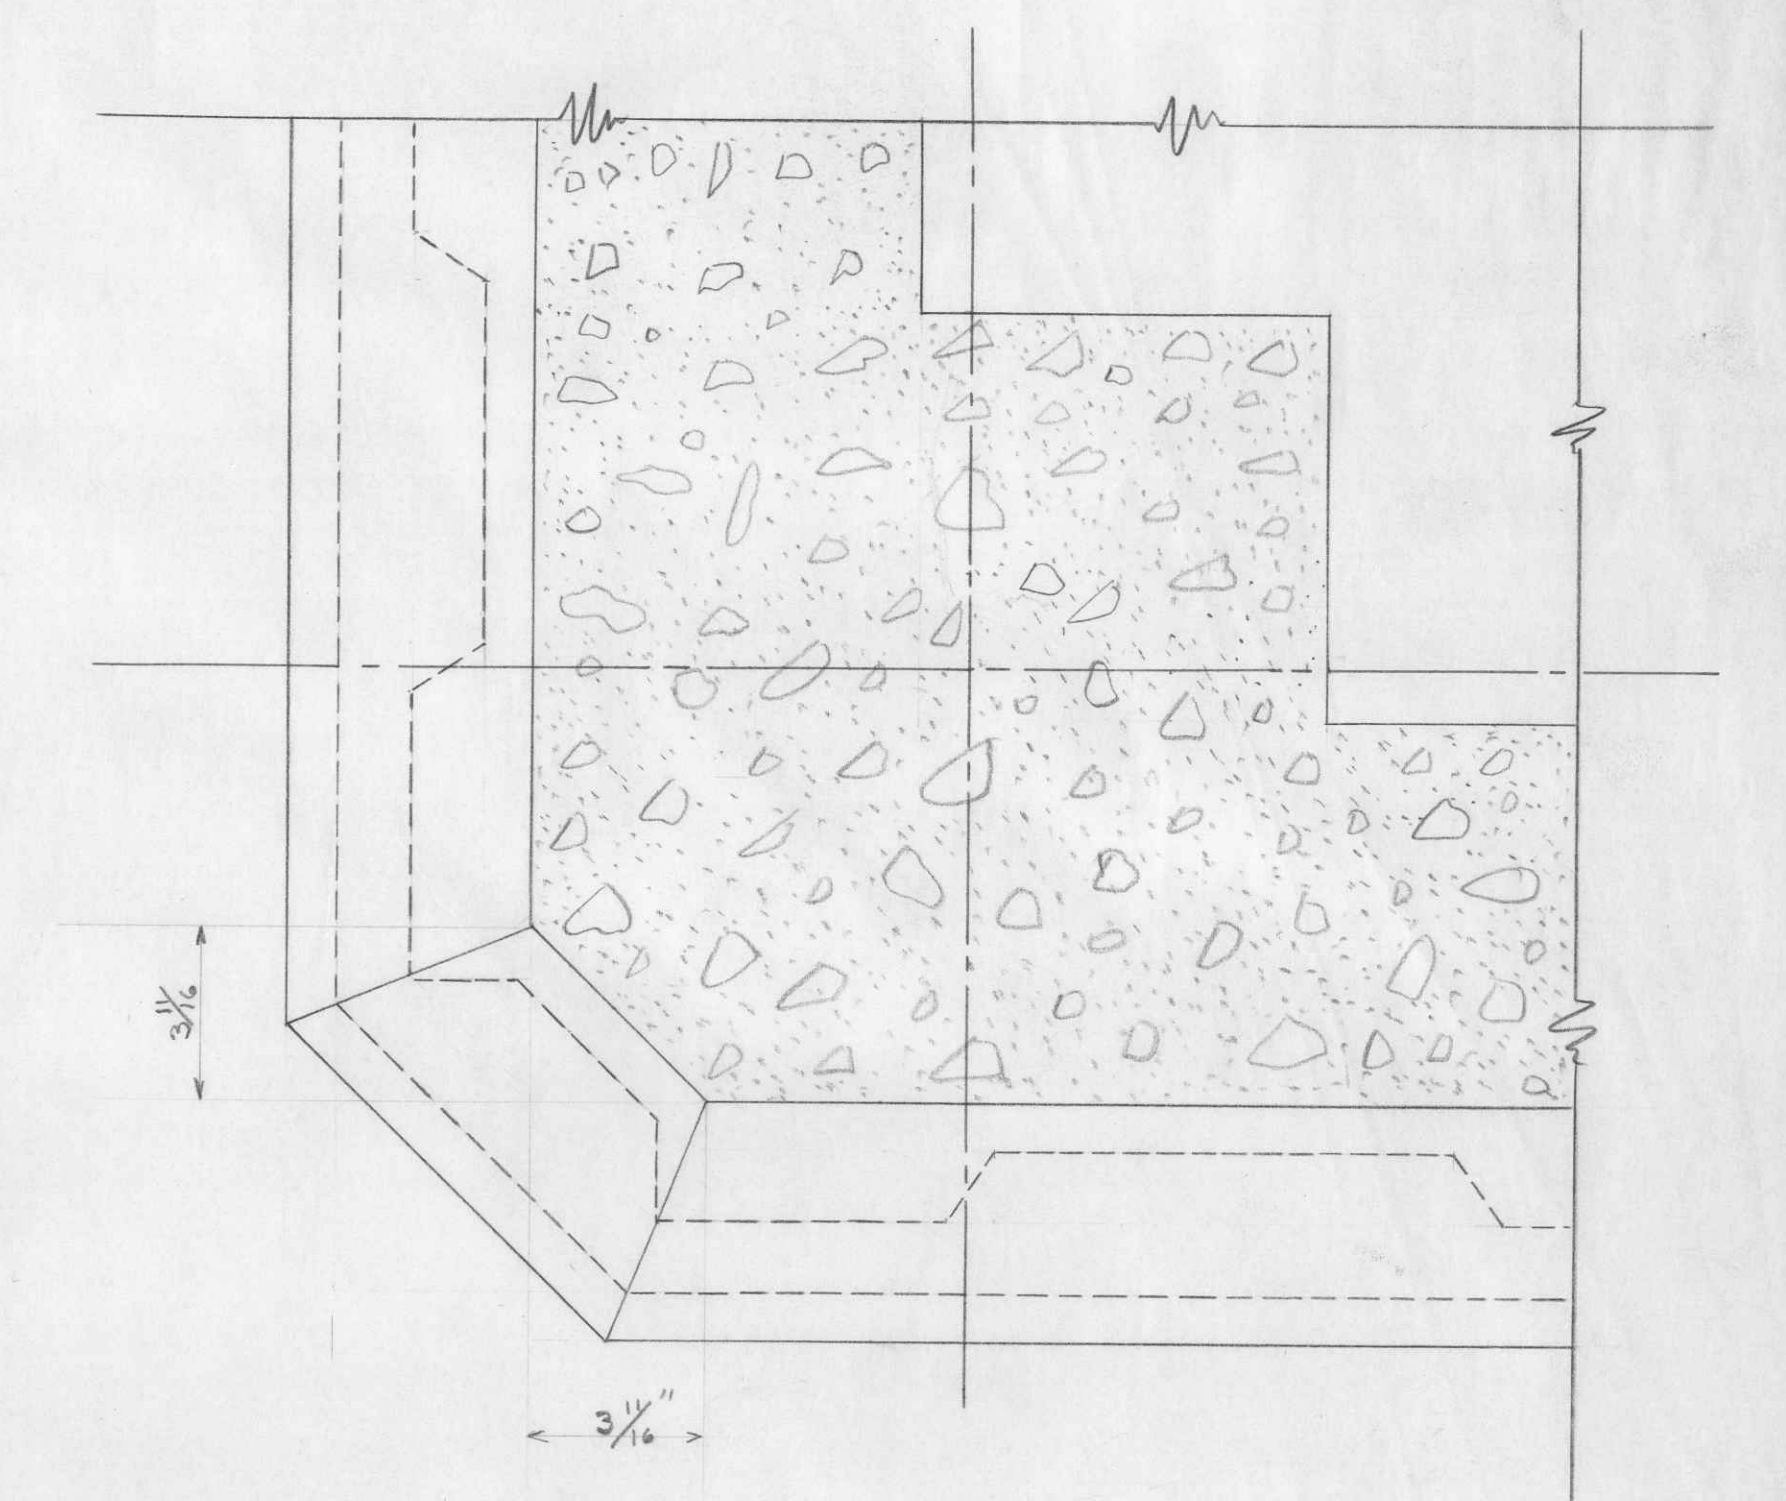

DETAIL #66. ~ SECTION. ~ 1/4 FULL SIZE.
SEE ALSO SHEET #15 ~ DETAIL #62.

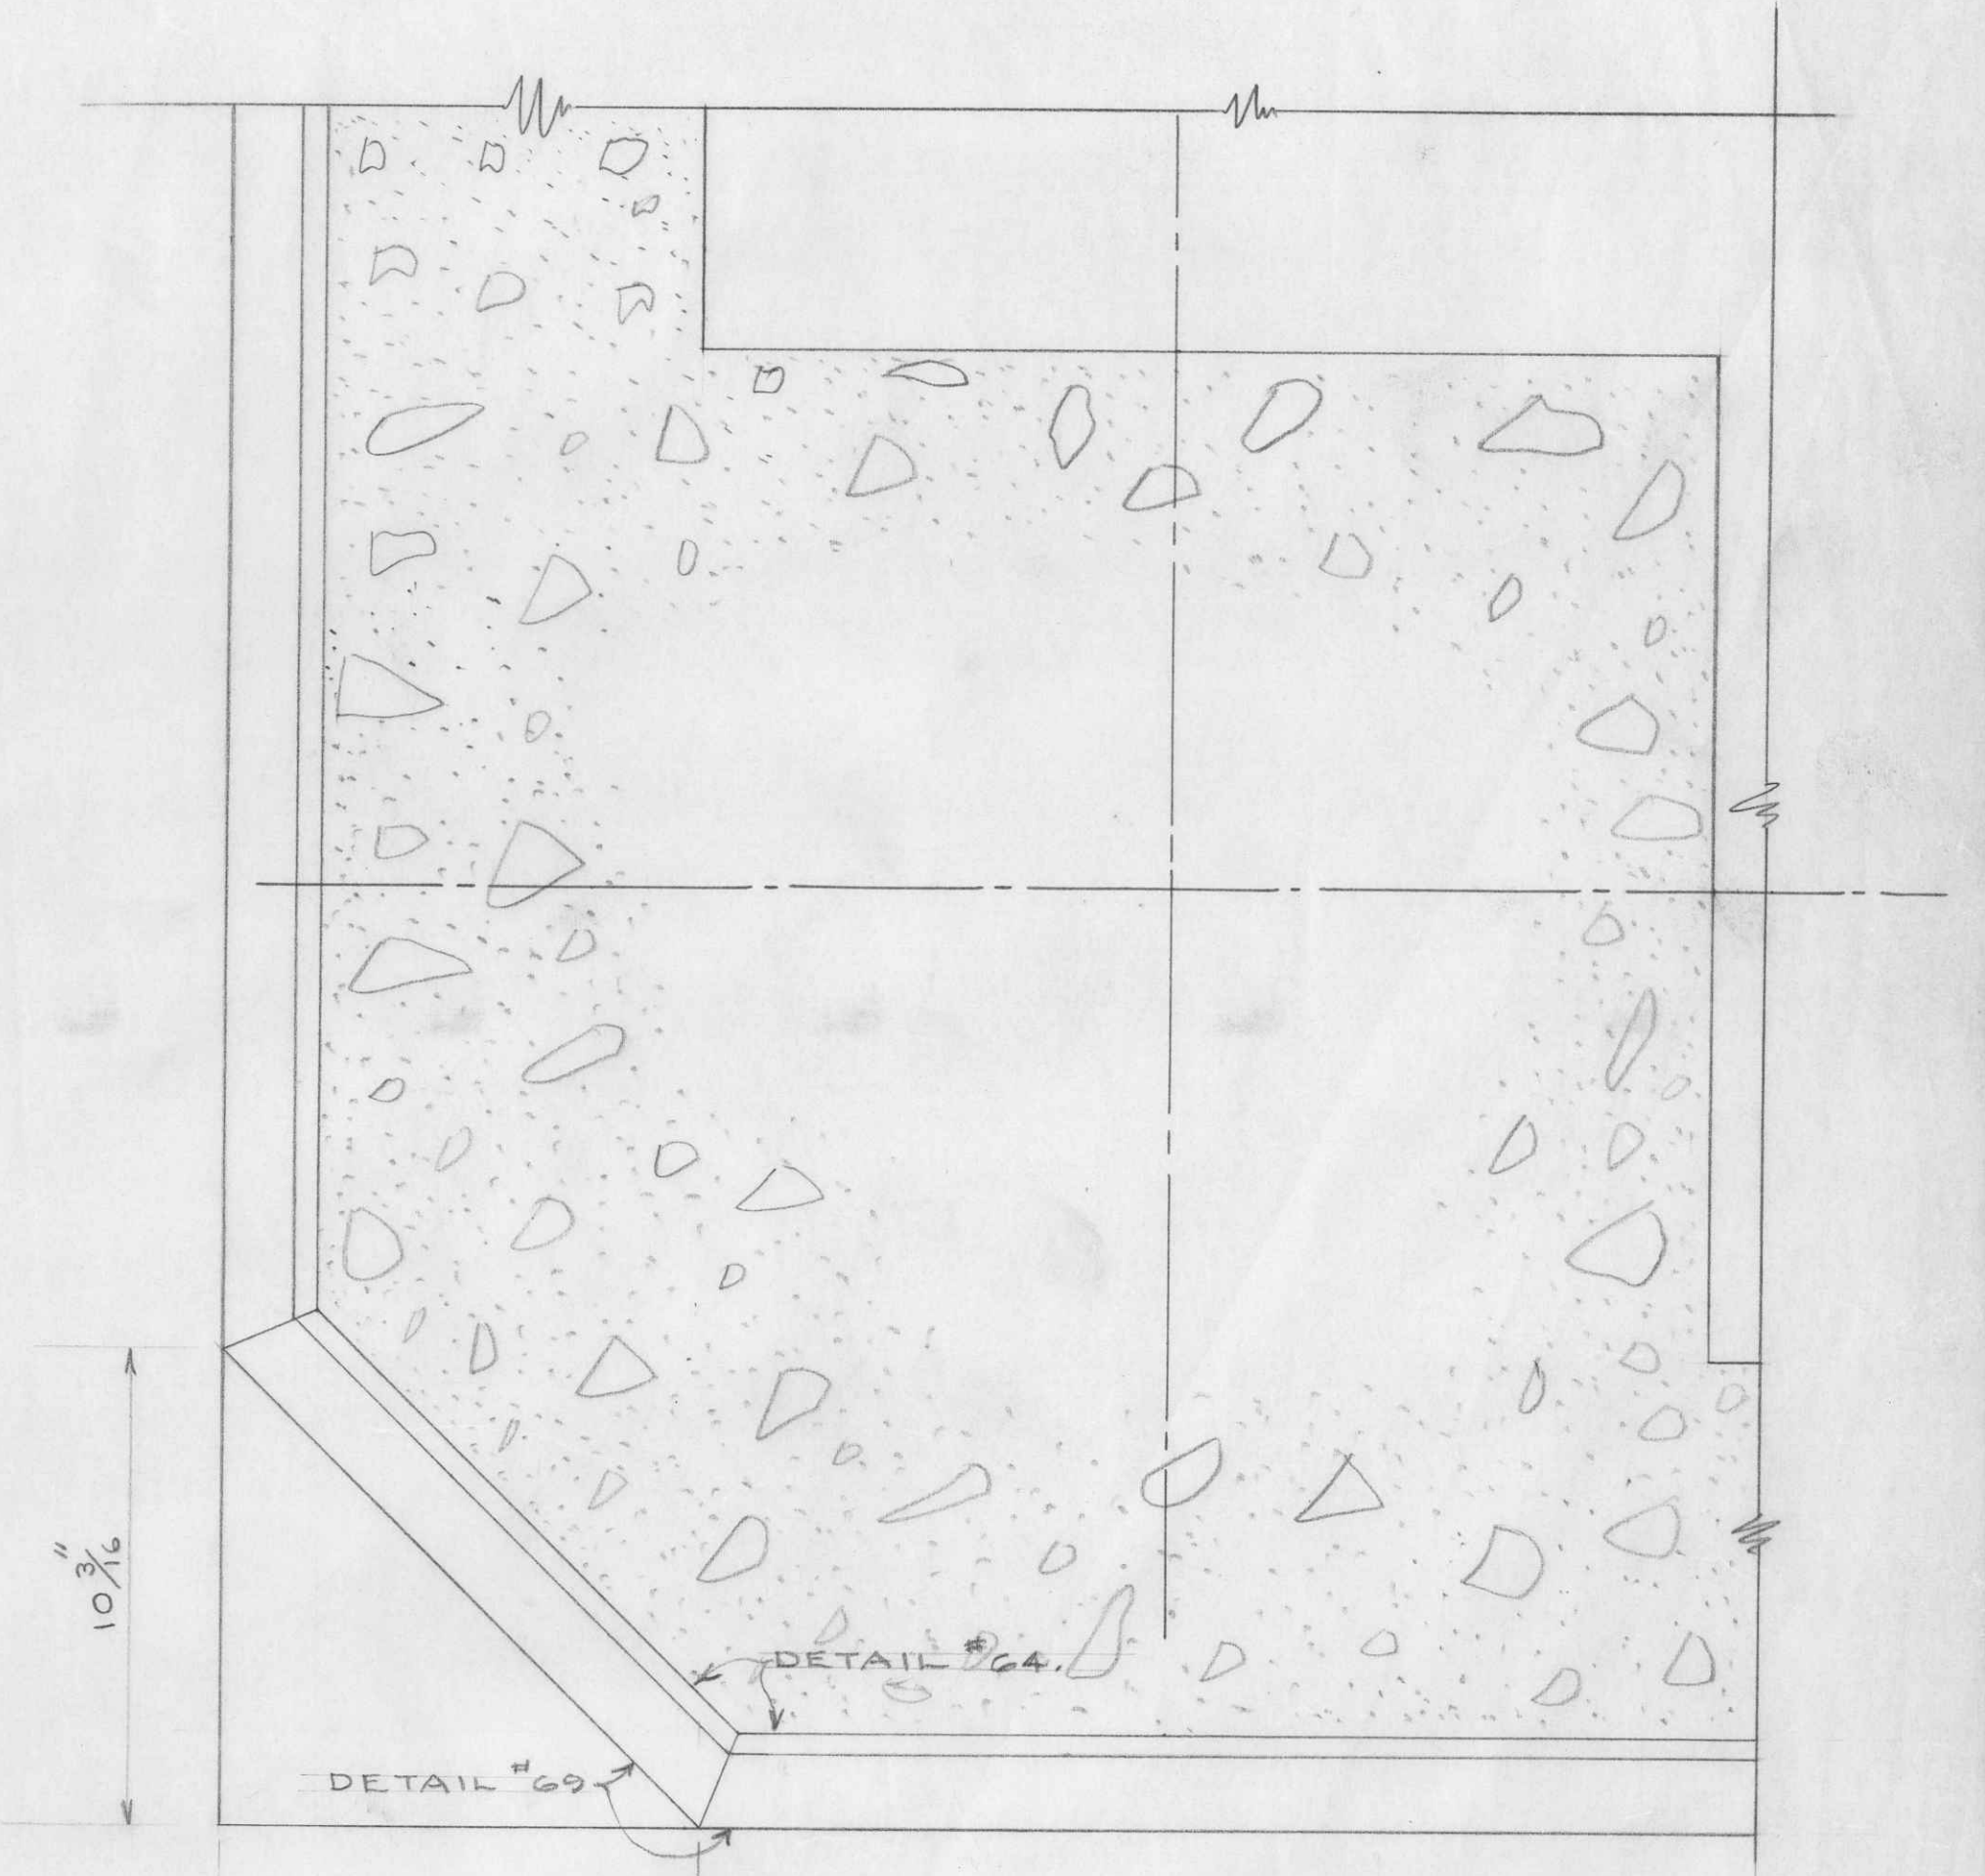

DETAIL #64. ~ SECTION.
DETAIL #63. ~ PLAN.
1/4 FULL SIZE.

LIBRARY U. B. C.
STONE DETAIL.
SHARP & THOMPSON ARCHITECTS.
SHEET NO. 26.