


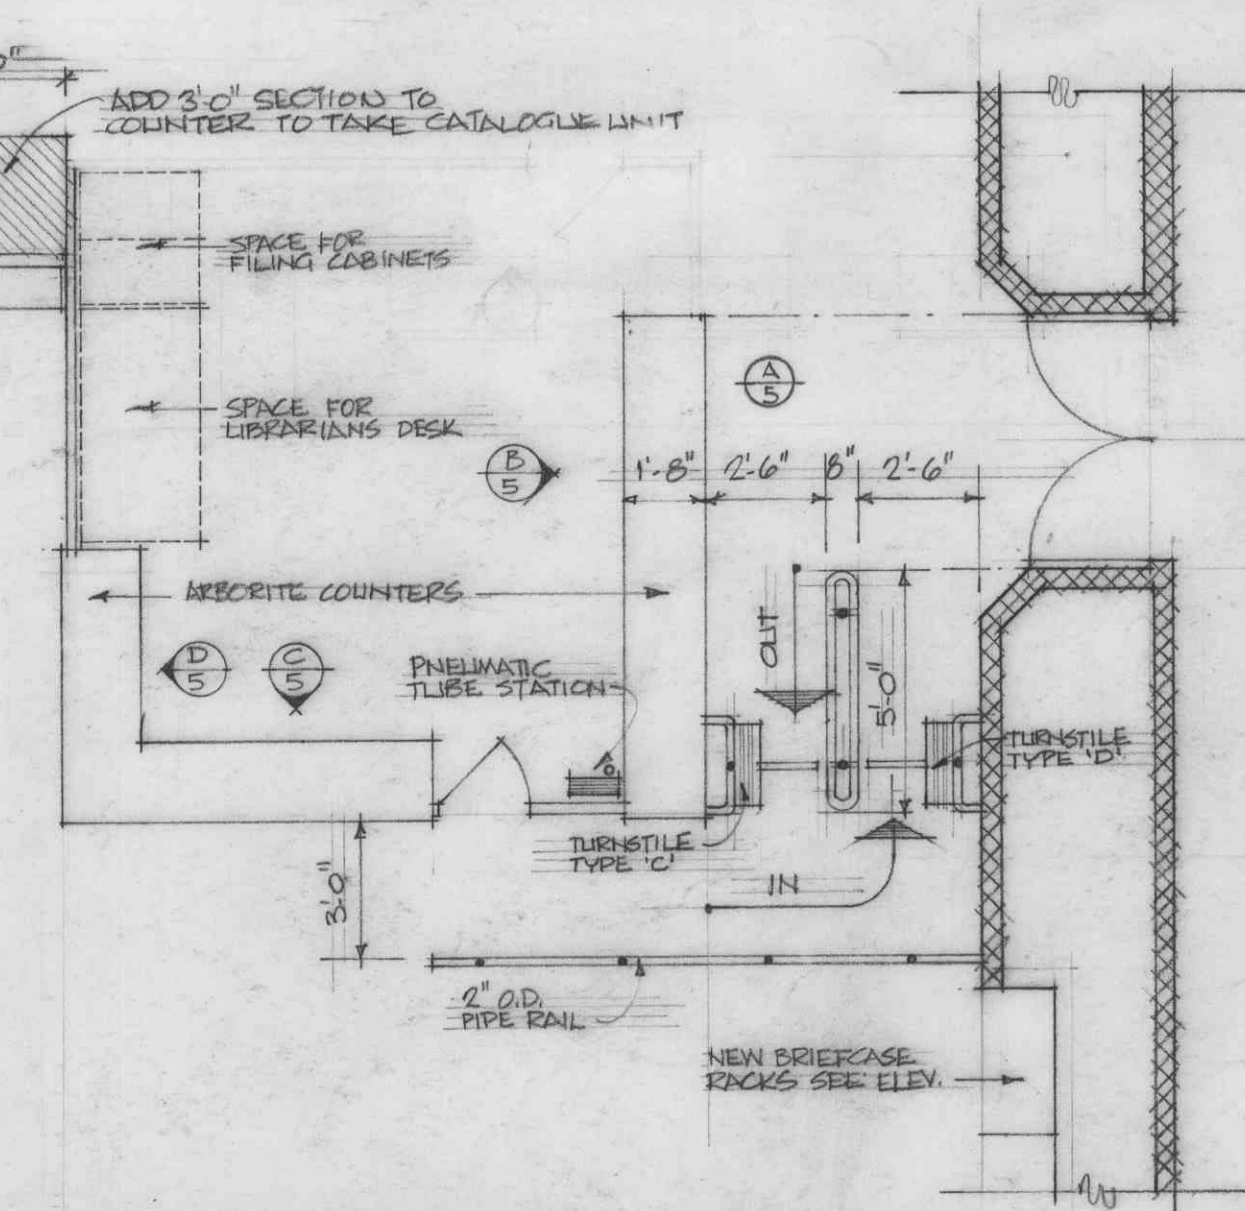


The image contains four architectural drawings of a building facade, labeled ELEVATION A, ELEVATION B, ELEVATION C, and ELEVATION D, along with a detail of a pneumatic tube station.


- ELEVATION A:** Shows a section of the facade with a "SELF-EDGED ARBORITE TOP". It includes a circular callout (A) and a dimension of 1'-8" for the top section.
- ELEVATION B:** Shows a section of the facade with a "SHEET RUBBER EDGE". It includes a circular callout (B) and a dimension of 1'-8" for the top section.
- ELEVATION C:** Shows a section of the facade with a "PNEUMATIC TUBE STATION". It includes a circular callout (C) and a dimension of 1'-8" for the top section.
- ELEVATION D:** Shows a section of the facade with a "PNEUMATIC TUBE STATION". It includes a circular callout (D) and a dimension of 1'-8" for the top section.
- Detail:** A detail of a "PNEUMATIC TUBE STATION" showing a cross-section of the tube and its connection to the building structure. It includes a circular callout (D) and a dimension of 1'-8" for the top section.

- (1) REMOVE EXISTING METAL CARD CATALOGUE AND LEVEL
TEIM, OR PLASTER, CASE TAKEN FROM WINDOW.
NEW FREE NOTE #4 SHEET NO (3). SMALLER ALLOW
TO RECEIVE WRITING COUNTER FROM #2 BELOW.
- (2) REMOVE WRITING COUNTERS AND BUILD NEW 4"
C.T. PARTITION.
- (3) REMOVE EXISTING EAST WALL; MOVE DOOR ON SOUTH
WALL TO POSITION. REPAIR CASE, REMOVE BOOKSHELVING.
- (4) INSTALL THREE (3) W.C. AND THREE BASINS ALL AS
DETAILED ON SHEET P.4 OF THE CONTRACT DRAWINGS FOR
THE ADDITION TO THE LIBRARY; INSTALL NEW
METAL TOILET PARTITIONS IN THIS AREA TO MATCH
THOSE IN AREA 2. NO ADDITION.
- (5) REMOVE ONE ROW SHELVING RE-LIGHT AREA FOR
WORK SPACE.
- (6) NEW CALL SLIP COUNTER AS DETAILED SHEET 13.
ALL DETAILS AND NOTES TO 19 INCH ON SHEET 13.
- (7) REMOVE HIGH PARTITION TO MATCH EXISTING
PARTITIONS IN THE CONCOURSE.
- (8) RE-USE TURNSTILE FROM EXISTING RESERVE ROOM
DOOR FOR ENTRY & EXIT THIS AREA. ALTER GUIDE
WALL TO SUIT, RE-USE EXISTING WALKWAY FOR CUT.
- (9) NEW RETURN BOOK CHUTE TO BE SAME BUT OPPOSITE
TO EXISTING. ATTACHED TO THIS & RUNNING EAST IS
CUT DOWN COUNTER FROM DUSTING RESERVE RM.
- (10) PROVIDE COUNTER WITH THREE NEW WICKETS AND
GATE (W/AY RE-USE EXISTING) ALL TO MATCH EXISTING
- (11) NEW 6'-0" LENGTH DOUBLE FACE WOODEN BOOK
SLUVE TO SUIT, RE-USE EXISTING WALKWAY FOR CUT.
- (12) EXISTING LOAN DESK UNIT TO BE MOVED TO
THIS LOCATION.
- (13) PROVIDE NEW PARTITION WITH GLAZING ABOVE
TO MATCH COUNTER FRONT & NEW 24" HIGH TABLE
- (14) CENTRAL STATION FOR PNEUMATIC TUBE SYSTEM.
SEE DETAIL THIS SHEET.
- (15) NEW LOW LOAN PARTITION WITH GLAZING ABOVE
ADJUSTABLE WOOD SHELVING TO MATCH EXISTING.
- (16) EXISTING CURVED DESK TURNSTILES ETC. TO
REMAIN. REMOVE EXIST BIEREASE RACK.
- (17) MOVE EXISTING WEST WALL OF OFFICE AND
BIEREASE RACK BACK TO POSITION SHOWN
(LINE UP WITH FRONT OF LOAN DESK) ADD ONE
ADDITIONAL SHELF TO TOP OF BIEREASE RACK.
- (18) REMOVE METAL CARD CATALOGUE IN NEW WOOD
CASES AND SUITE AS DETAILED ON SHEET 13.
ON THIS SHEET. THREE (3) REQUIRED.
- (19) PROVIDE FOUR (4) CALL SLIP COUNTERS AS
DETAILED SHEET 6. ALSO ONE SPECIAL WALL
COUNTER FOR COUNTERS TO BE ABOVE (THIS
ALSO DETAILED SHEET 6).

- (20) REMOVE 2'-5" O' BANKS OF ADJUSTABLE WOOD SHELVING AND REPLACE WITH COAT HOOKS AS DETAILED ON SHEET NO. 12.
- (21) REMOVE EXISTING REFERENCE COUNTER AND CLOSSE FINISHING WITH 4" C.T. PARTITION TO BE PLASTERED AND PAINTED
- (22) DOORS REMOVED FROM MAIN CONCOURSE (SEE NOTE 5 ABOVE) TO BE RE-LOCATED HERE.
- (23) NEW COAT RACK SIMILAR TO THOSE IN NOTE 20 SEE DETAIL SHEET NO. 12.
- (24) BRIEFCASE RACK SIMILAR TO THAT DETAILED ON SHEET NO. 13 AND A/B. CARRY TO 7'-0" IN HEIGHT
- (25) NEW CHARGE DESK - SEE V/4 SCALE PLAN & ELEVATIONS THIS SHEET.
- (26) ADJUSTABLE WOOD SHELVING TO 7'-0" TO MATCH EXISTING WALLS
- (27) REMOVE EXISTING REFERENCE COUNTER (SEE NOTE 2 ABOVE) TO THIS LOCATION COMPLETE WITH FILES CATALOGUE DRAWERS ETC.
- (28) NEW CLOUSE EXISTING C.T. PARTITIONS - RE-FLOOR SPACE AS ONE WORK AREA.

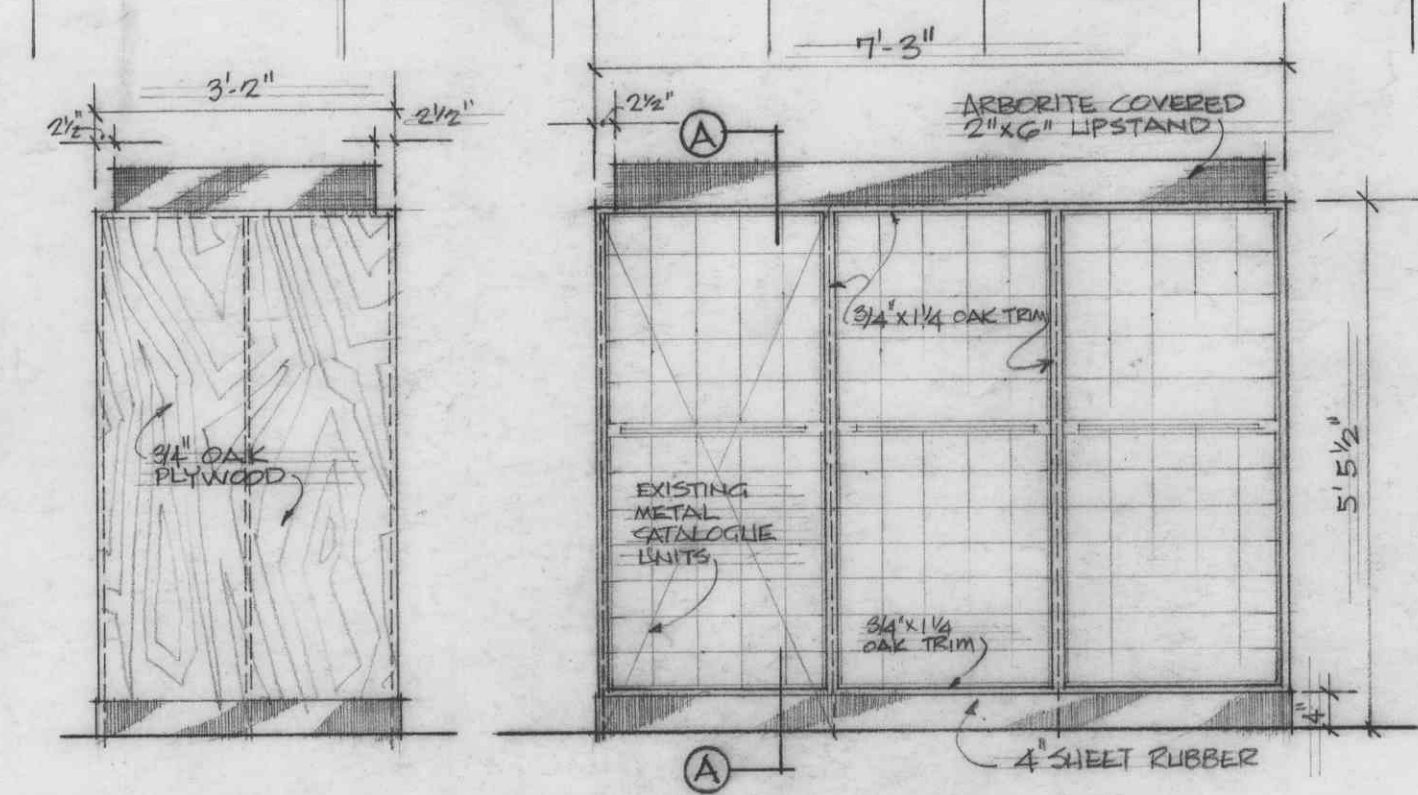

END ELEVATION FRONT ELEVATION (BACK SAME)

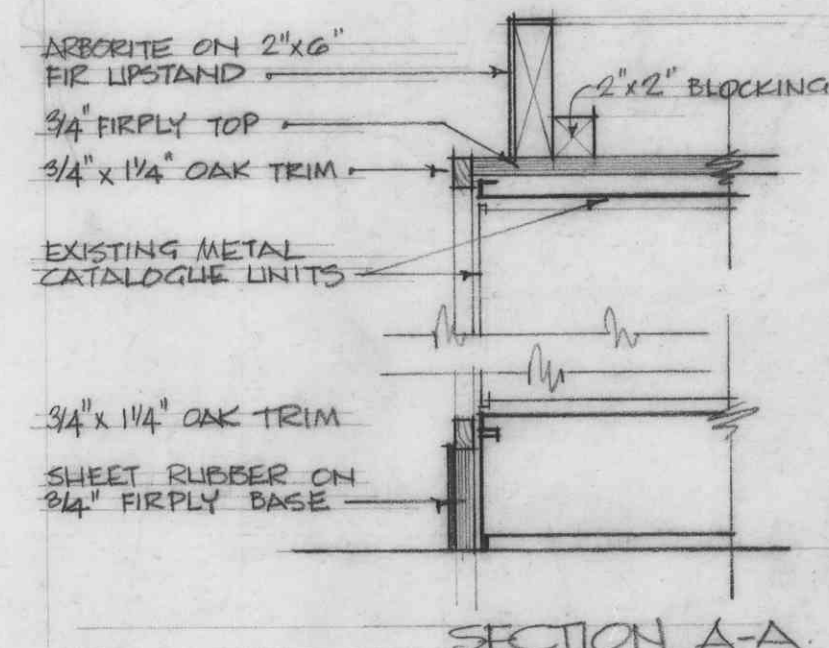


SECTION A-A.

DETAILS OF NEW WOOD CASES FOR CATALOGUE

SCALE - $1/2" = 1'-0"$ & $1/2" = 1'-0"$ 3 UNITS REQ'D

- NOTES -

THERE ARE EXISTING IN THE CONCOURSE
AND CORRIDOR TO EXISTING REFERENCE
ROOM. (SEE NOTES NOS. 1 & 8) EIGHTEEN
METAL CATALOGUE UNITS BUILT INTO
VARIOUS CABINETS. THESE UNITS ARE TO
BE REPRODUCED AS ABOVE WITH
SIX UNITS PER CABINET.
METAL CATALOGUE UNITS SHOULD
MEASURE: 1/2" WIDTH, 2'-4 1/4" DEPTH, 1'-6" HEIGHT - 5'-4 3/4" (CHECK THESE DIMENSIONS
BEFORE PROCEEDING.)
SEE SHEET NO. 8 FOR DETAIL OF
WRITING TABLE USED WITH THESE UNITS.

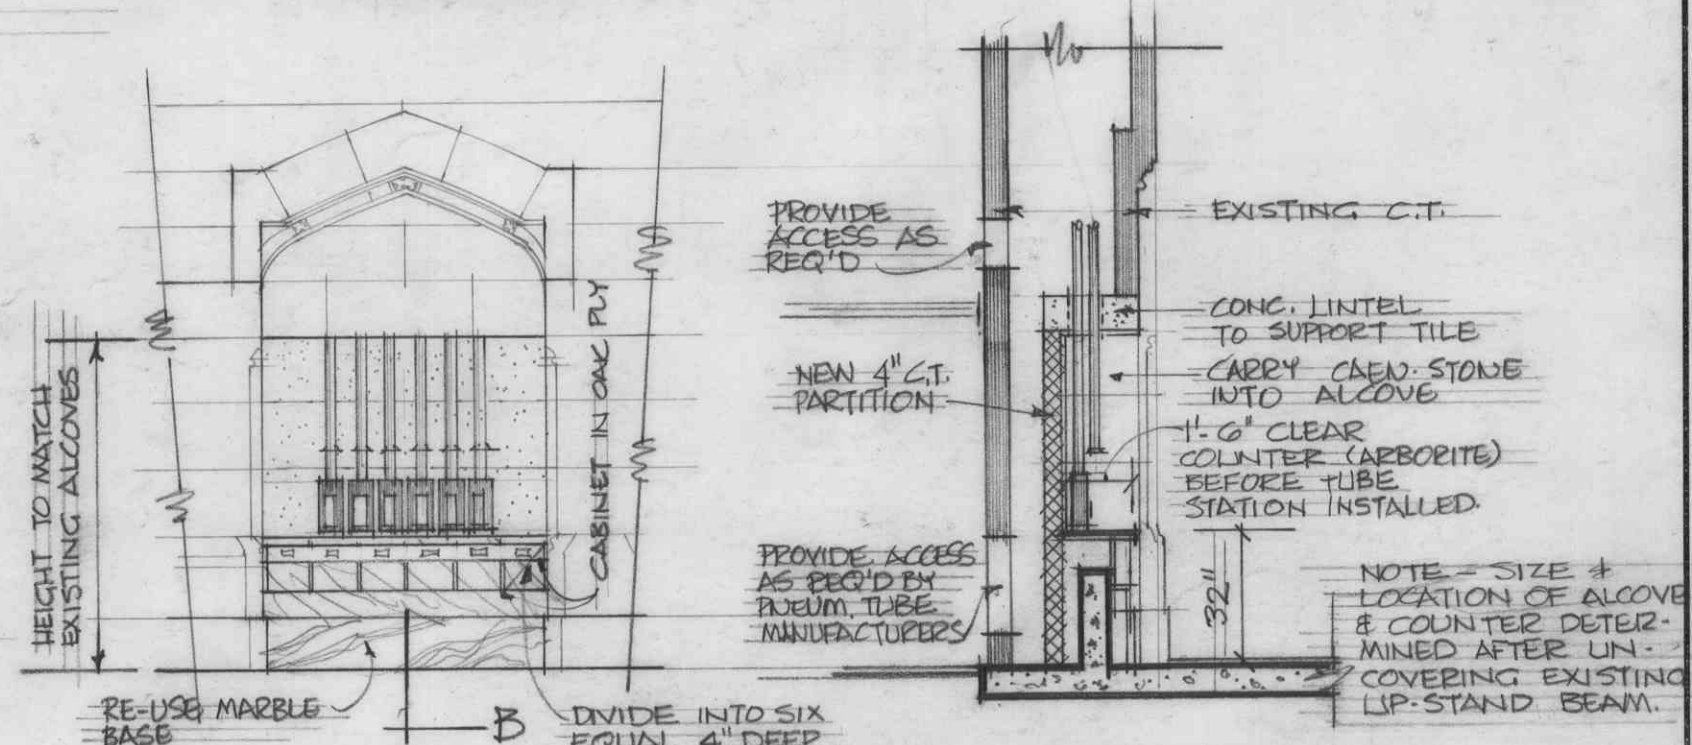

ELEVATION STORAGE FOR CARRIERS SECTION 'B-B'

DETAILS PNEUMATIC TUBE CENTRAL DESK

$$-1/4'' = 1' - 0''$$

1	JAN. 1960	ALTERATIONS TO EXISTING BLDG - NOTES #1 - 28
2	APRIL 1960	CHANGES IN PLAN & NOTES FOR MAIN CONCOURS
No.	DATE	REVISION

THOMPSON, BERWICK & PRATT
ARCHITECTS

1553 ROBSON ST. VANCOUVER 5, B. C.

ADDITIONS & ALTERATIONS TO THE LIBRARY
UNIVERSITY OF BRITISH COLUMBIA

PLAN. STACK LEVEL # 5

DRAWN: *Chas. EBA.* CHECKED: *R.B.A.* SCALE: AS SHOWN, DATE: MAY 13, 1959

SHEET No.

5

O

De/De