

COLLEGE LIBRARY NO. 1



COLLEGE LIBRARY NO. 2

DIVISIONAL READING ROOM

SPECIAL COLLECTIONS R.R. & CARRELL'S

REFLECTED CEILING PLANS

SCALE 1/16" = 1'-0"

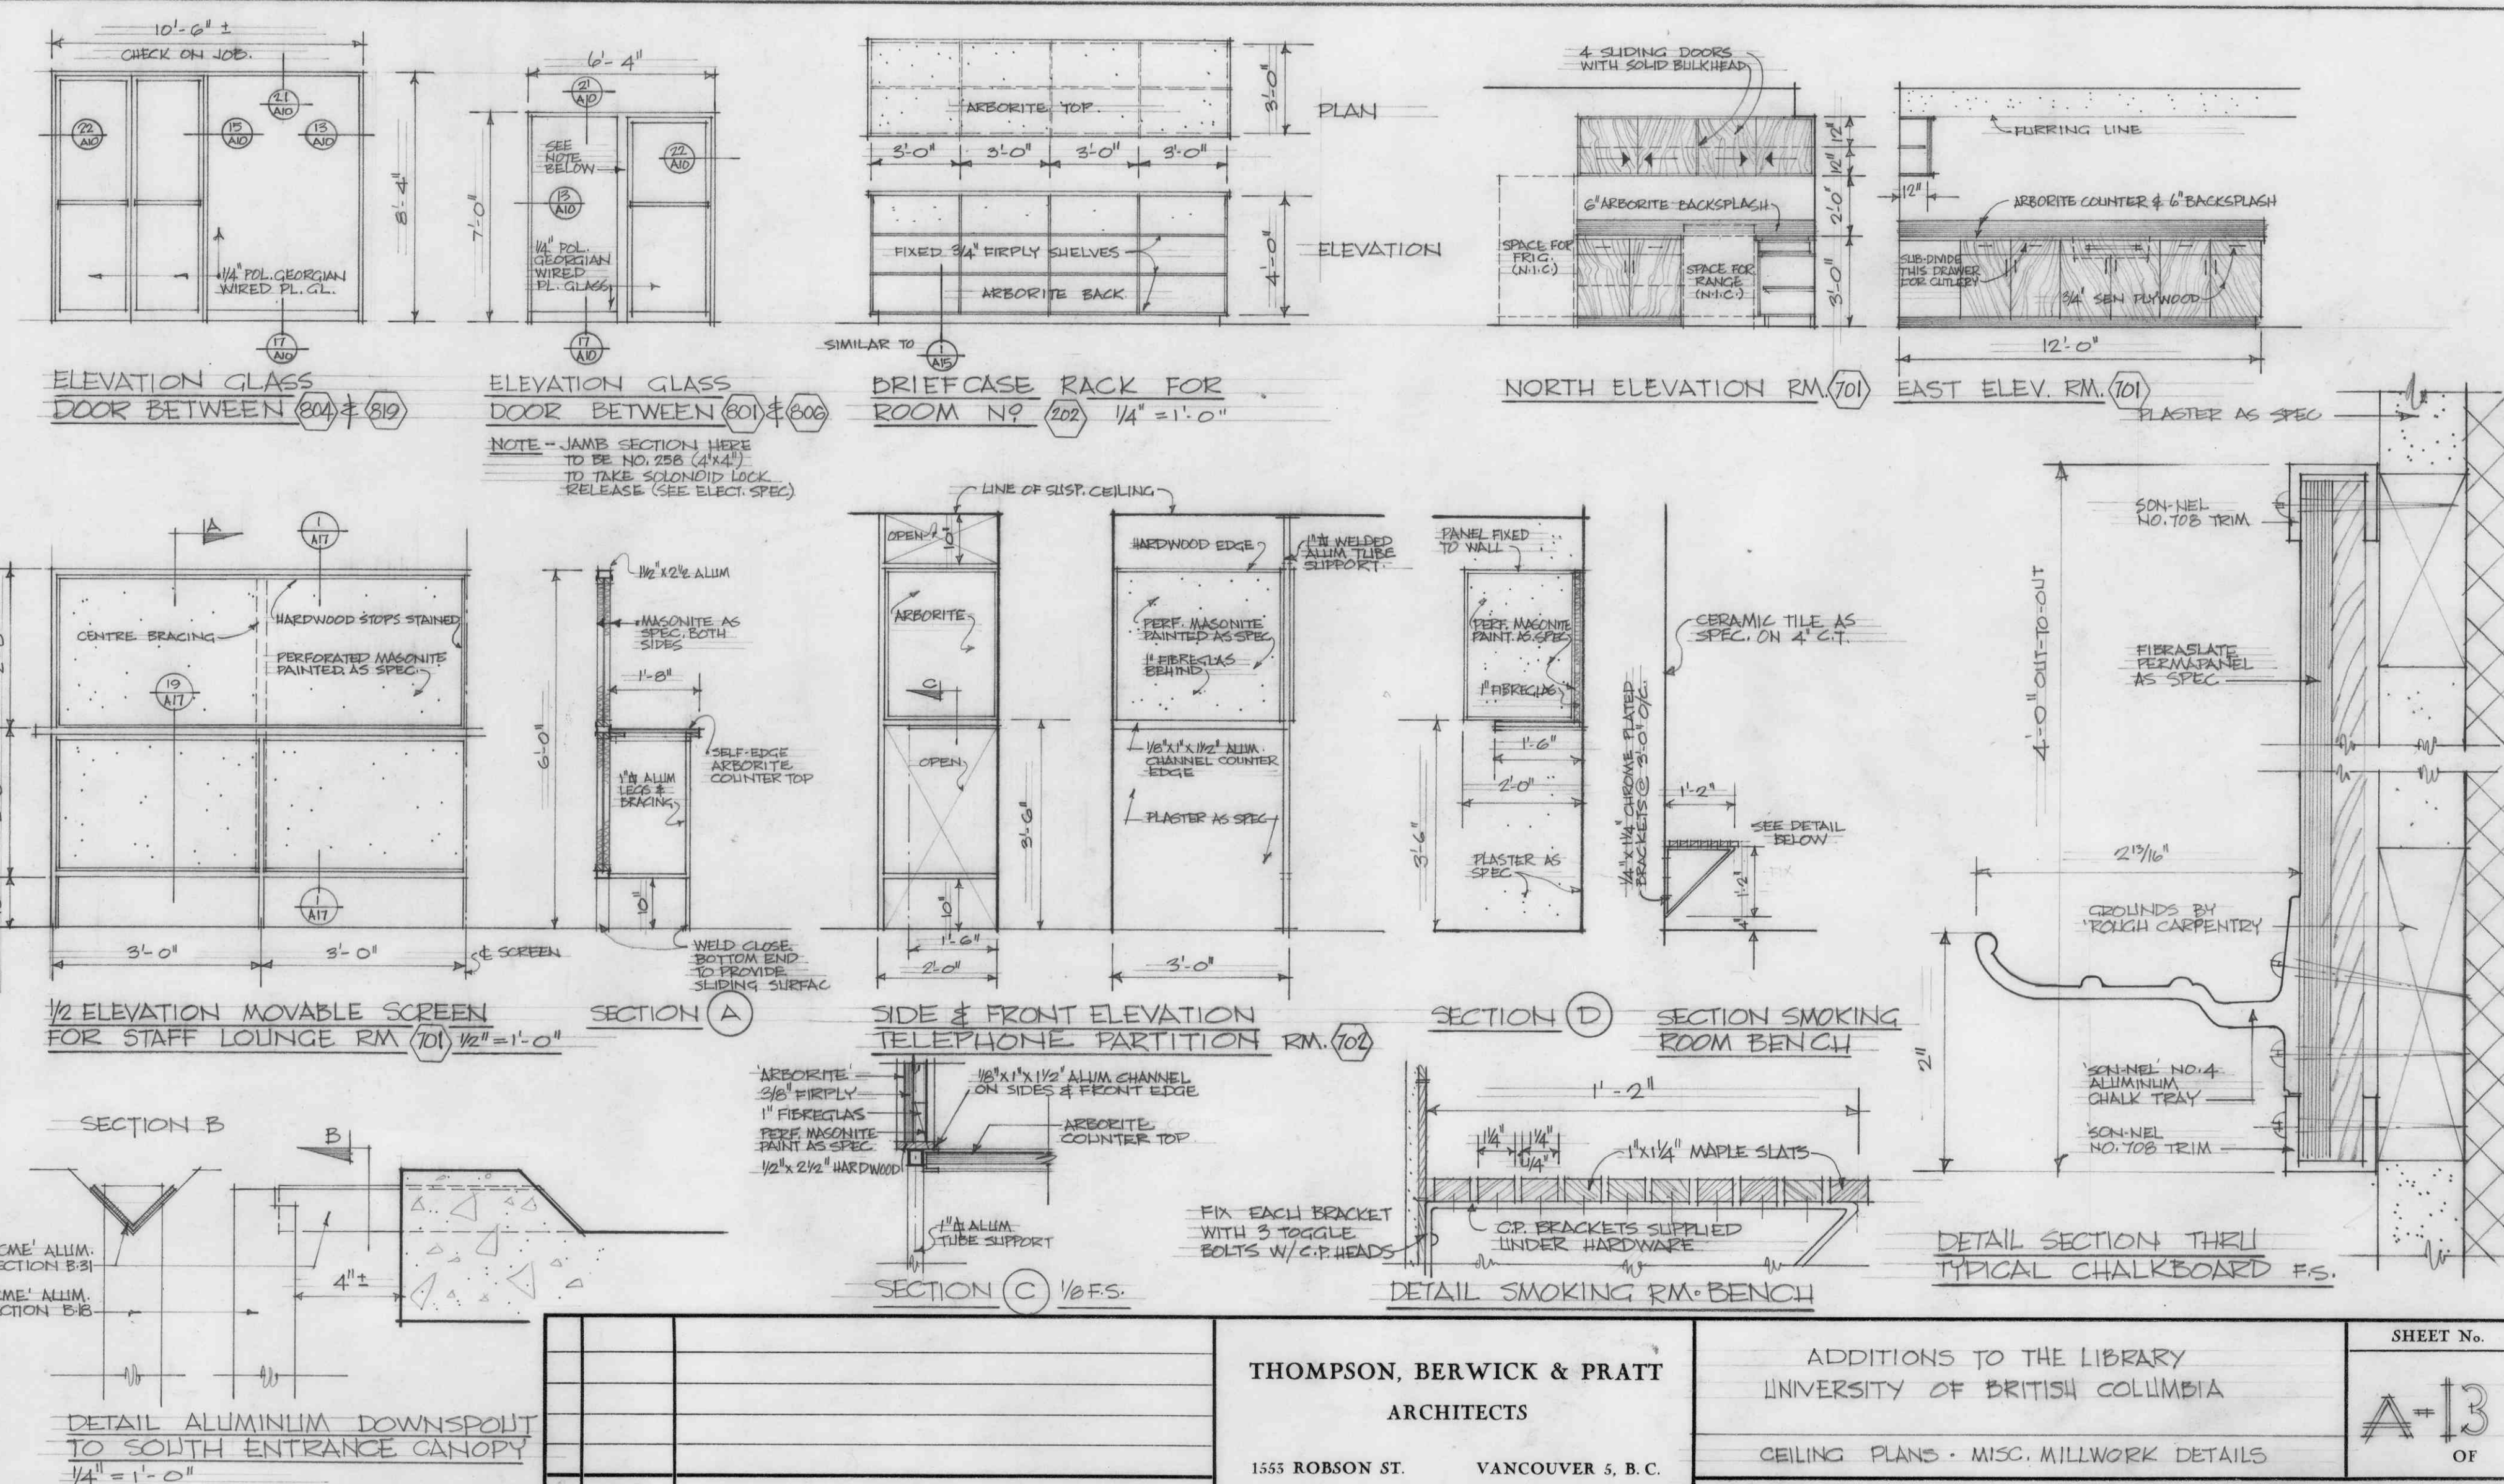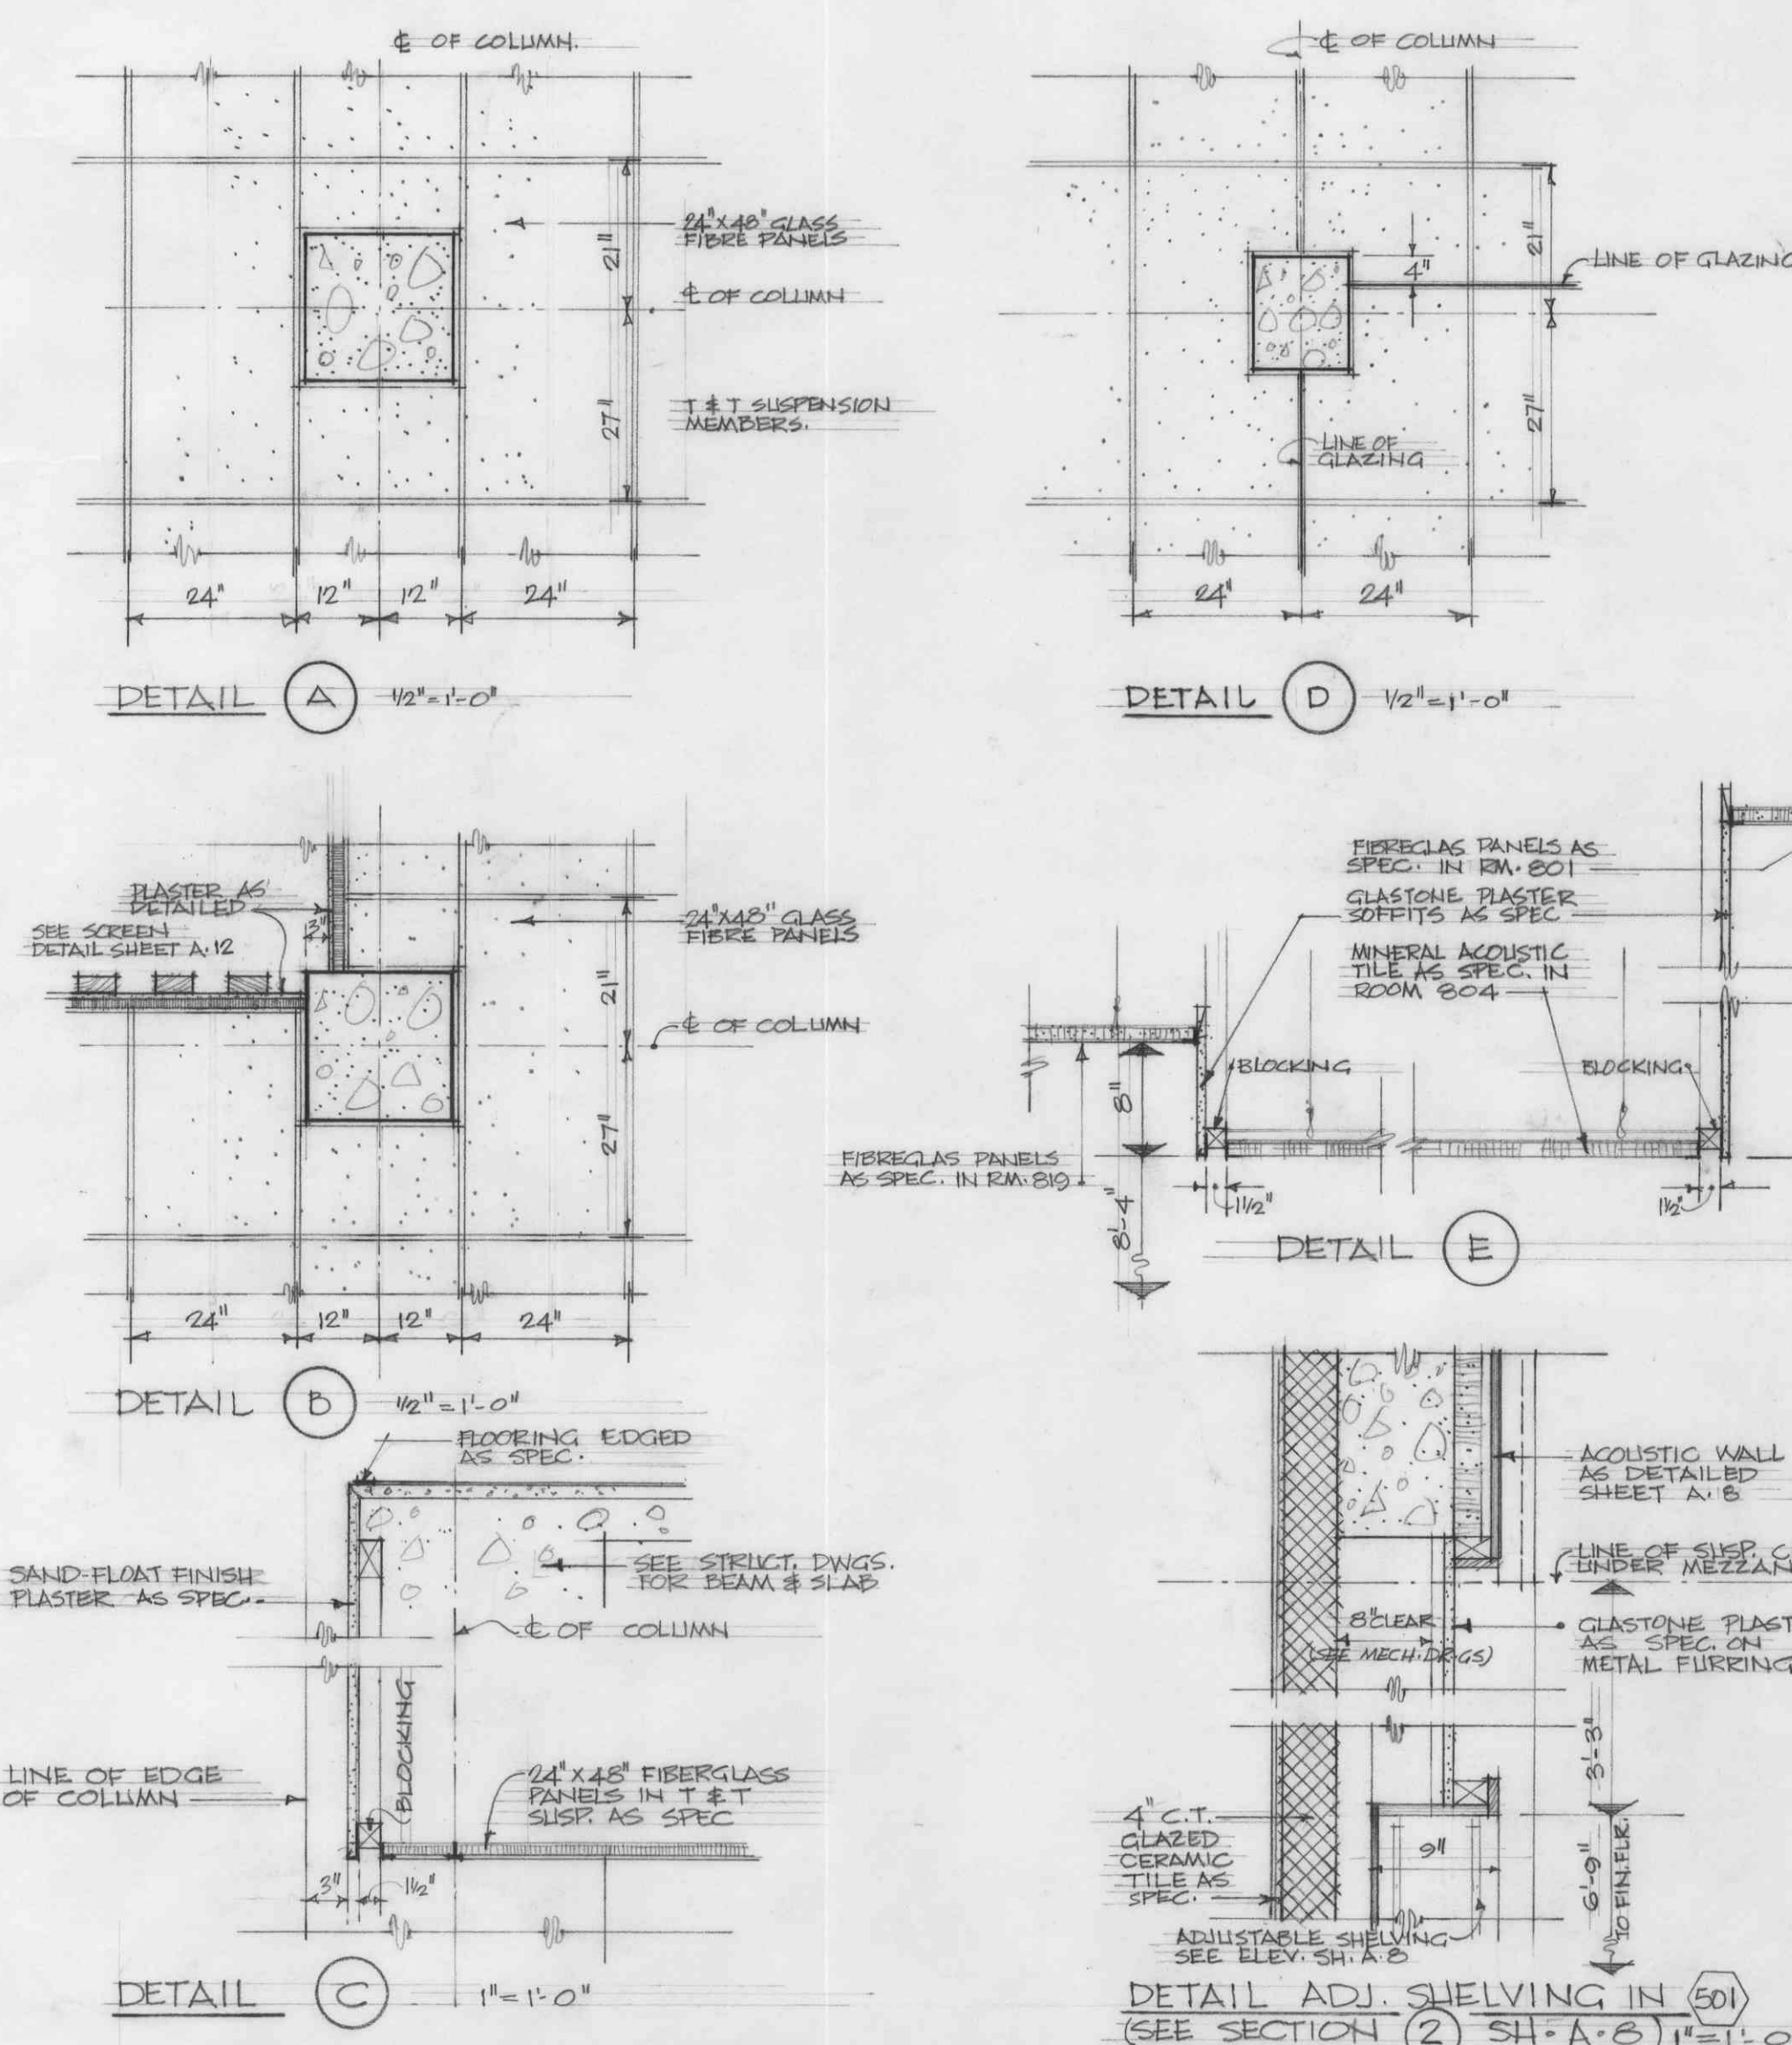

No.	DATE	REVISION

THOMPSON, BERWICK & PRATT ARCHITECTS 1555 ROBSON ST. VANCOUVER 5, B.C.		SHEET No. A-13 OF
ADDITIONS TO THE LIBRARY UNIVERSITY OF BRITISH COLUMBIA CEILING PLANS - MISC. MILLWORK DETAILS		DRAWN: R.B.A. CHECKED: SCALE: AS SHOWN DATE: MAY 15/59