


Centre Block (31 sections)

Social Science requires 5 sections for Z1-Z1000
 " Humanities " requires 1 " " for 2100
 " " requires 8 " " for 2100
 Newspapers " 12 " "
 26

16 at beginning

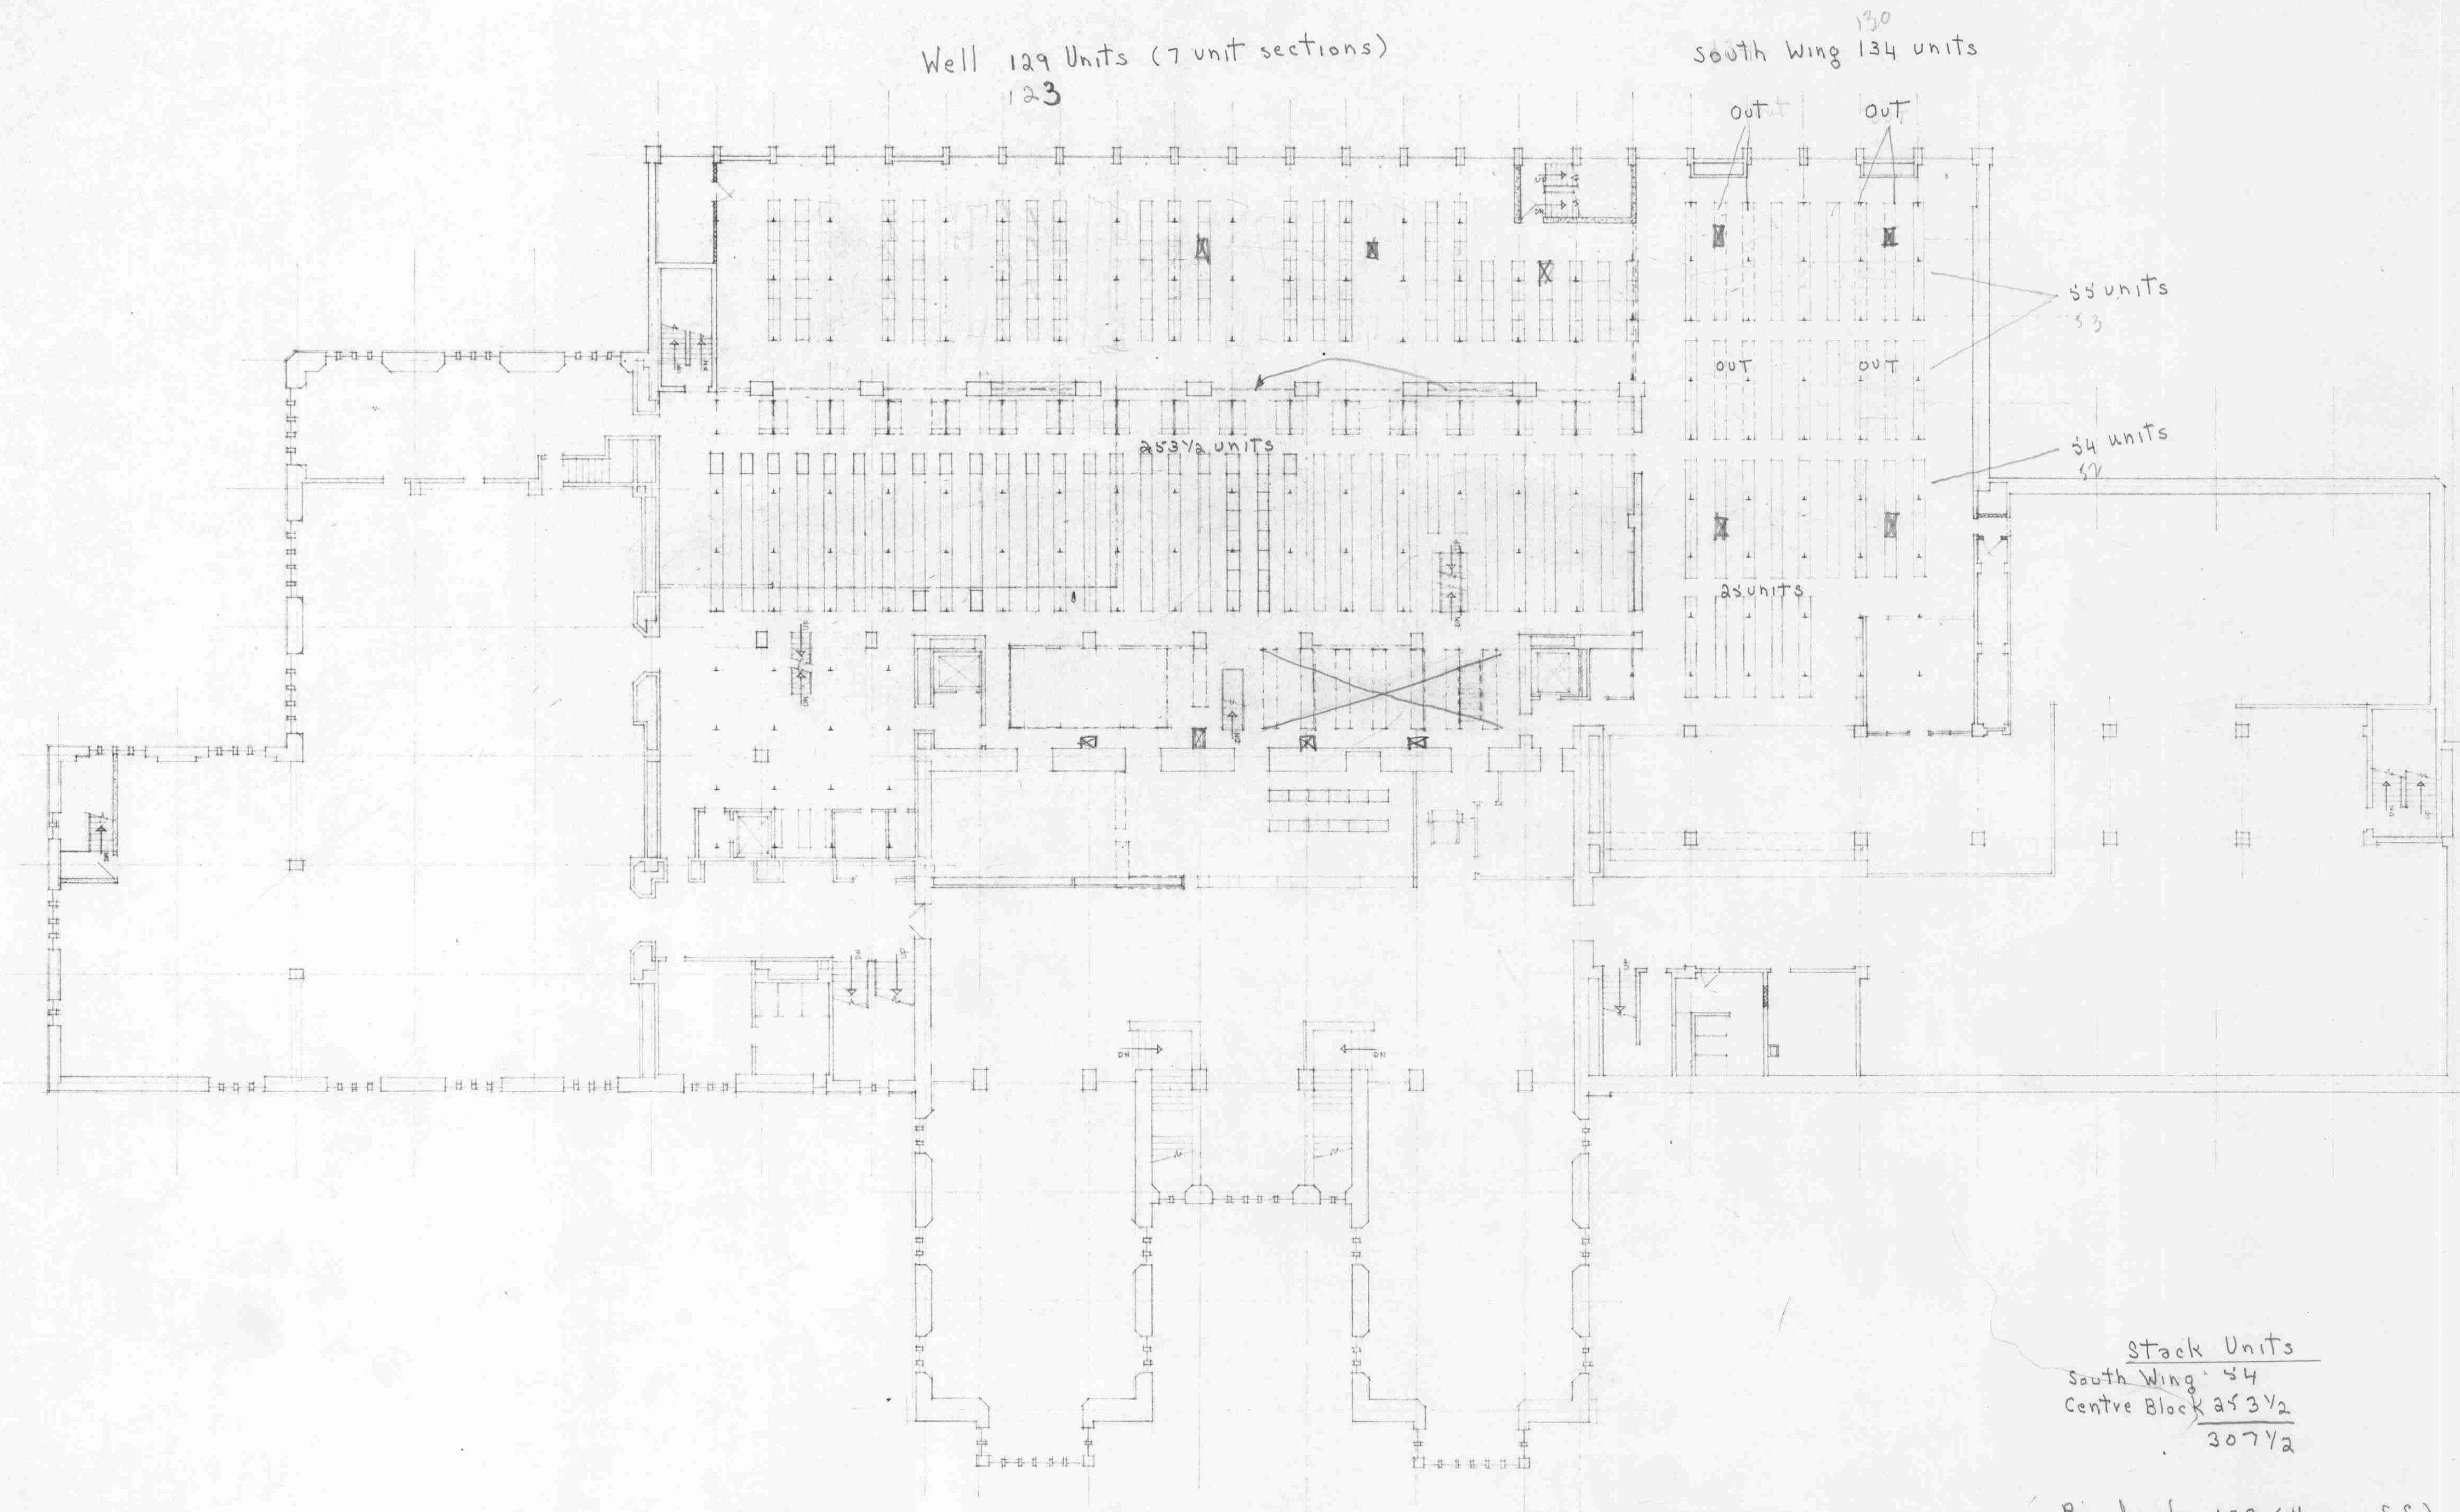

Stack Units
 South Wing 44
 Centre Block 253 1/2
 307 1/2

Periodicals 129 (Hum. + S.S.)
 55 (Sciences)
 184

Science Prebind 25
 Xerox Room 1
 Humanities Desk 12
 Science Desk 27
 65

Carrel Space
 501B-528 B
 501C-508 C 18 tables
 501D-539 D
 75 carrels

Table Space
 Periodicals Div. 144 seats
 Reference Section 108 "
 Concourse Wings 124 "
 Concourse Tables 12 "
 Social Sc. Enclosure 36 "
 Social Sc. Reading R. 128 "
 Social Sc. Alcove 63 "
 Science Room 115 "
 730
 678

No.	REVISION	DATE	ALTERATIONS TO THE LIBRARY NOV 19 1968
			UNIVERSITY OF BRITISH COLUMBIA NOV DATE 1968
			FLOOR PLAN - STACK LEVEL NO 5
			DRAWN I. G. W.
			CHECKED
			DRAWING NO. 5 OF
TOBY & RUSSELL ARCHITECTS - VANCOUVER, B.C.			