
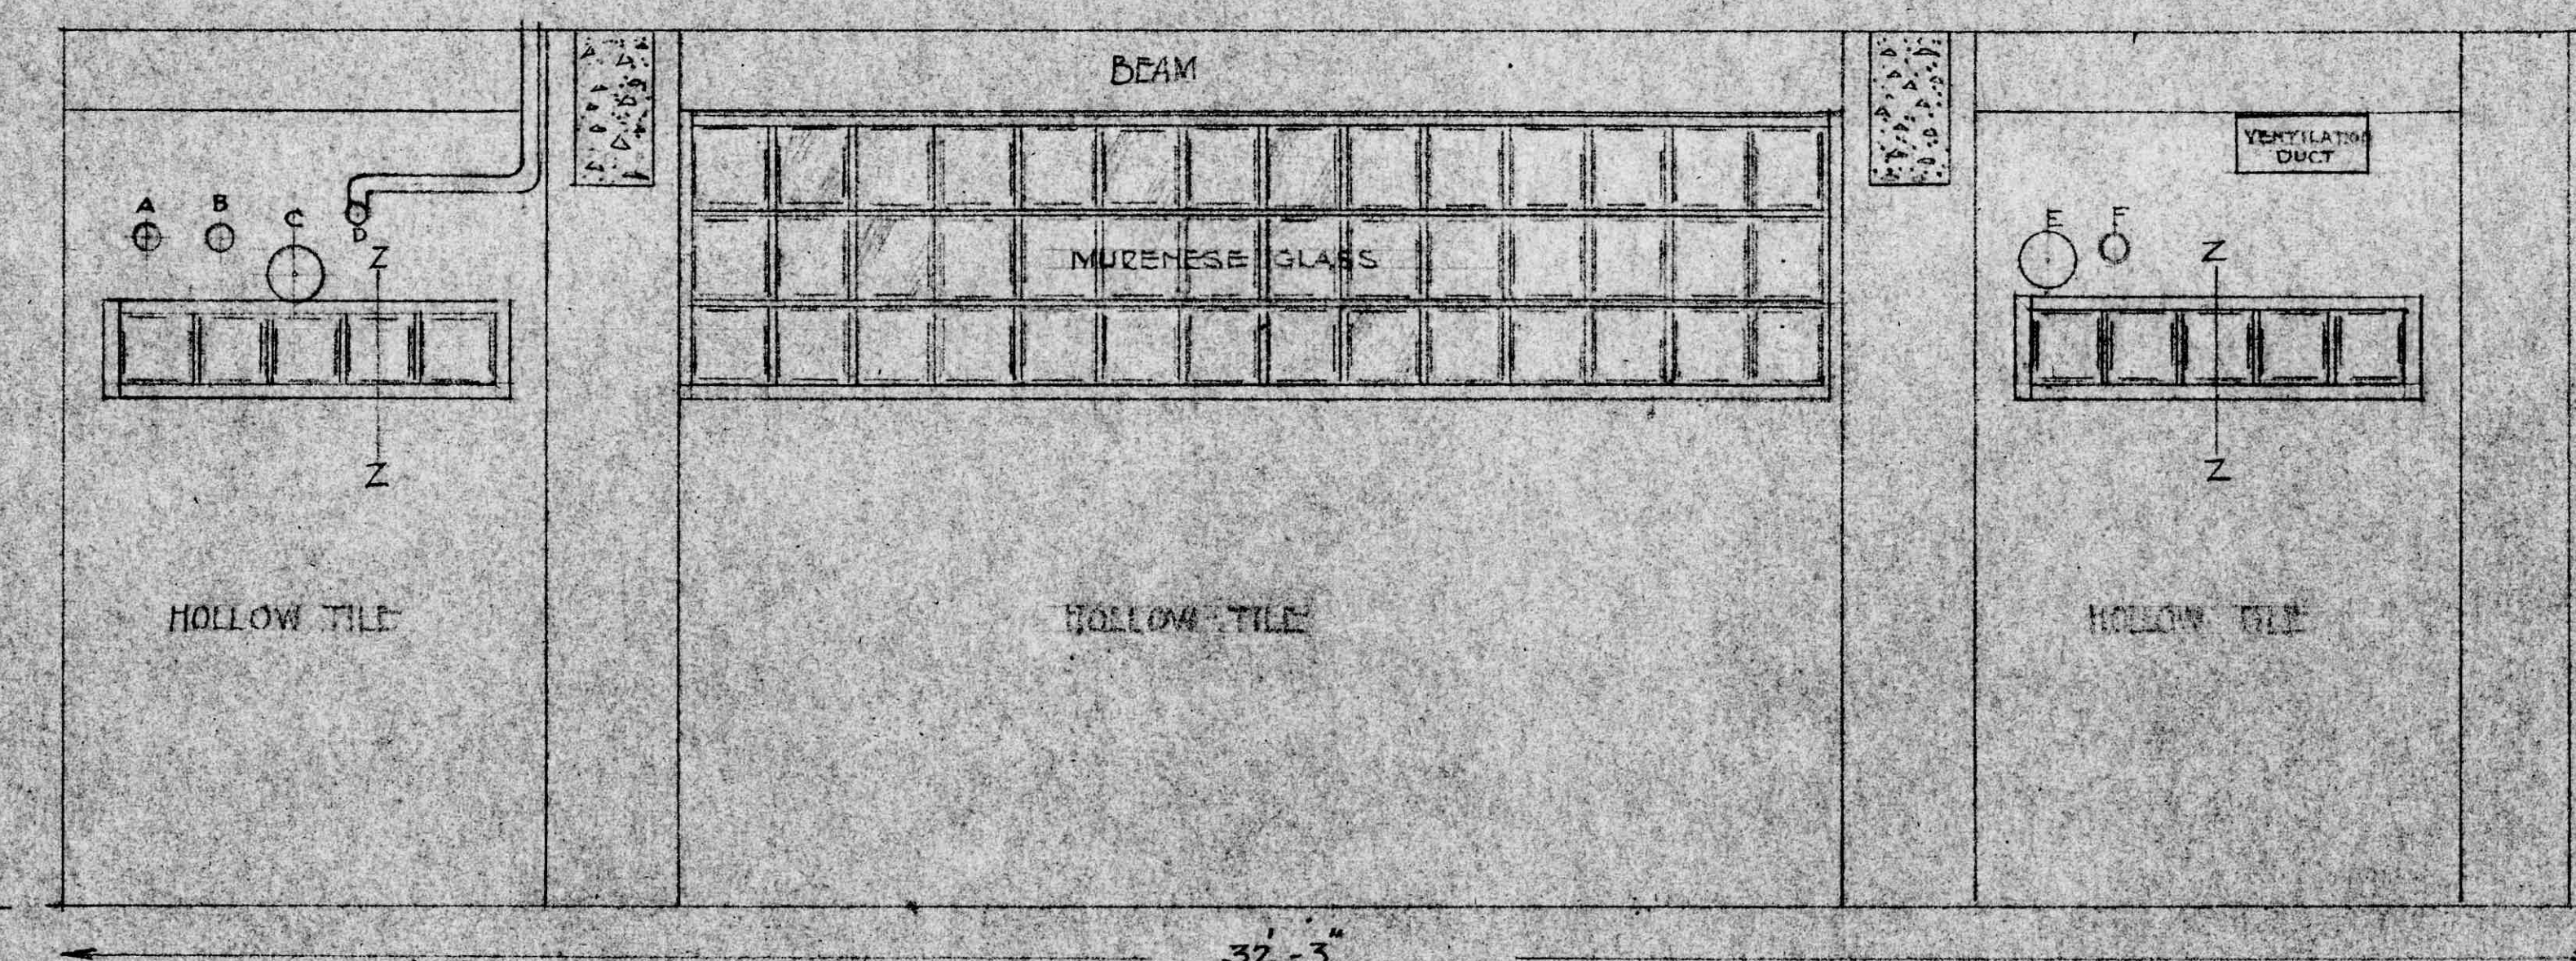
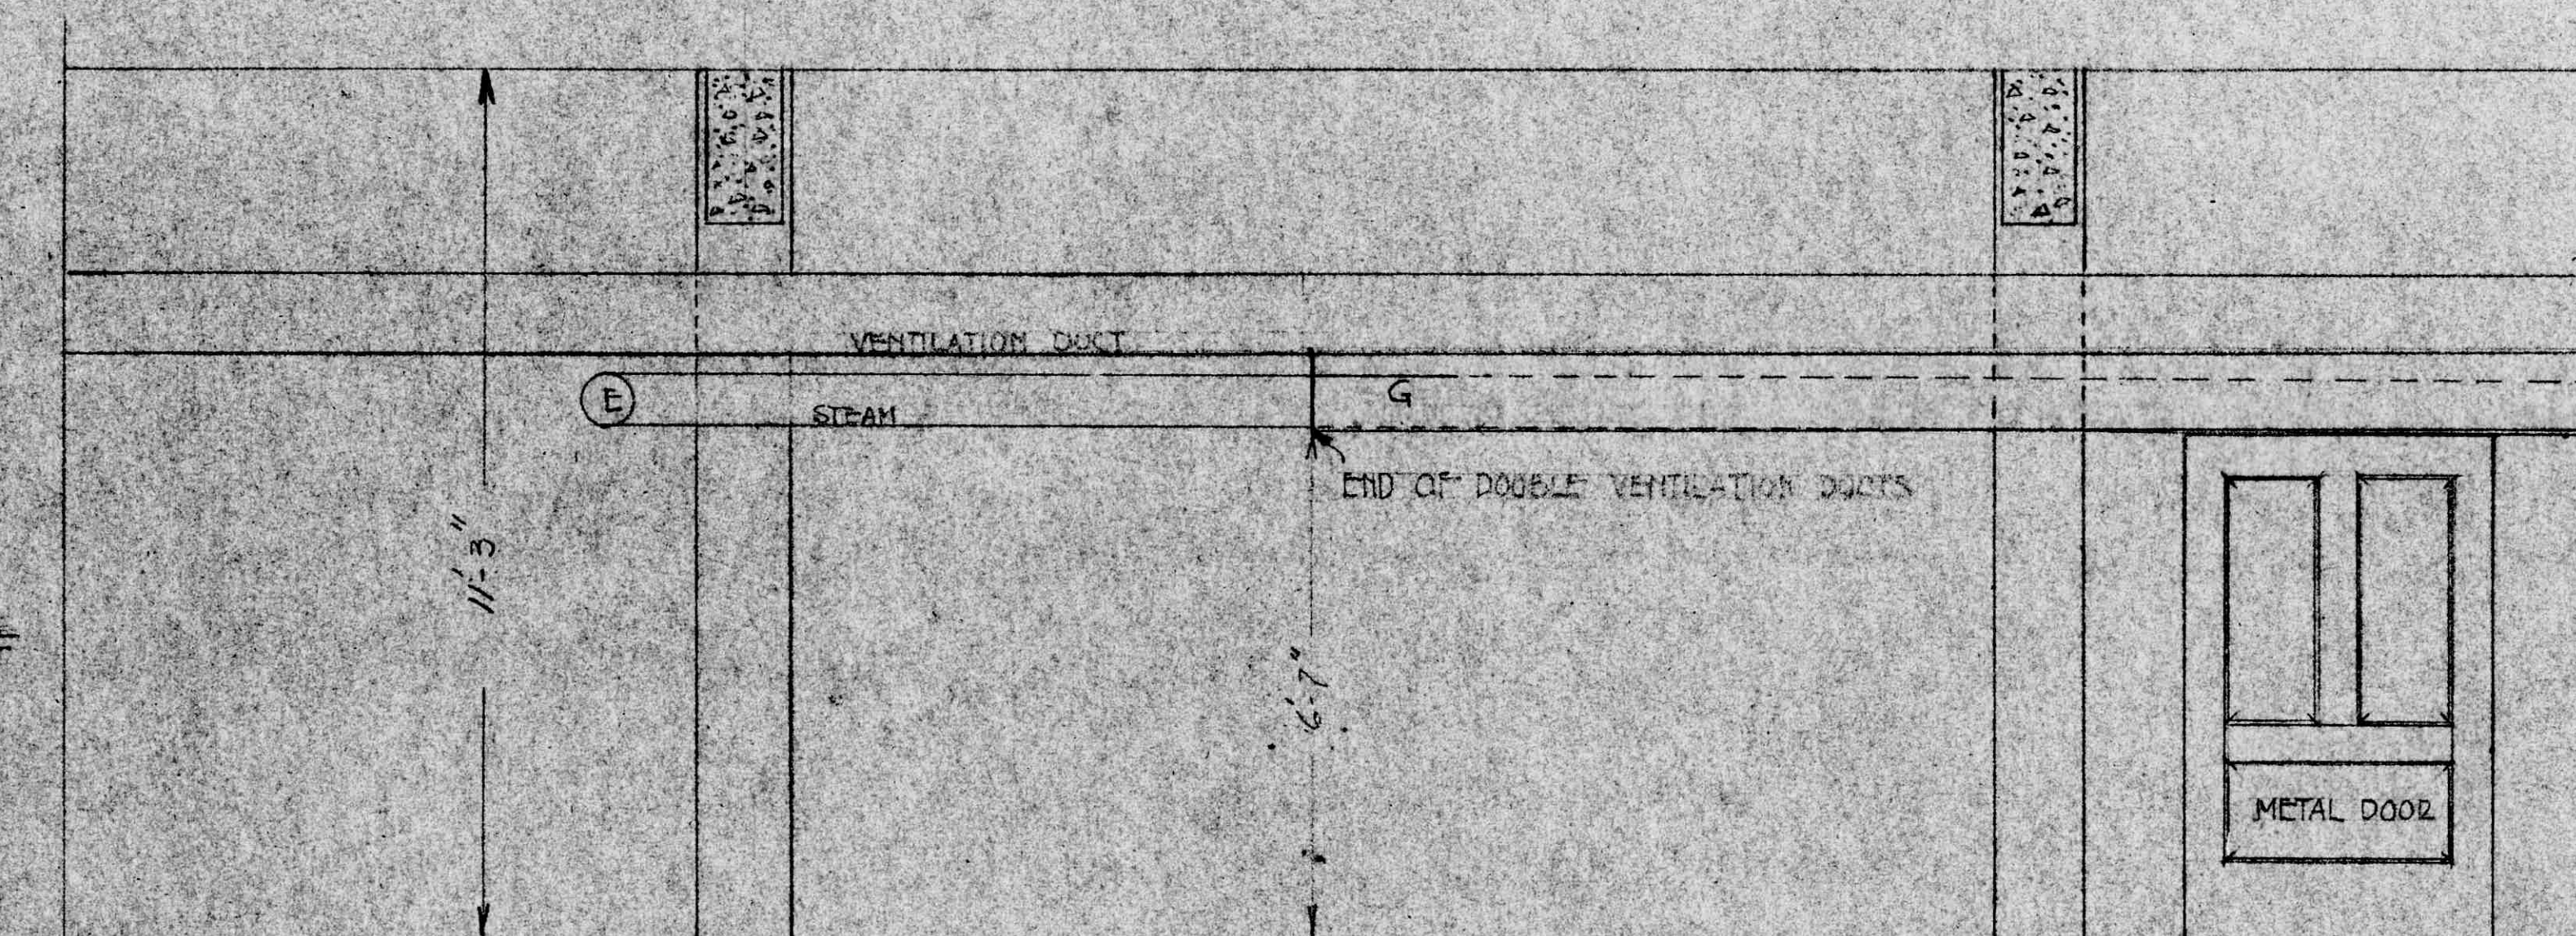
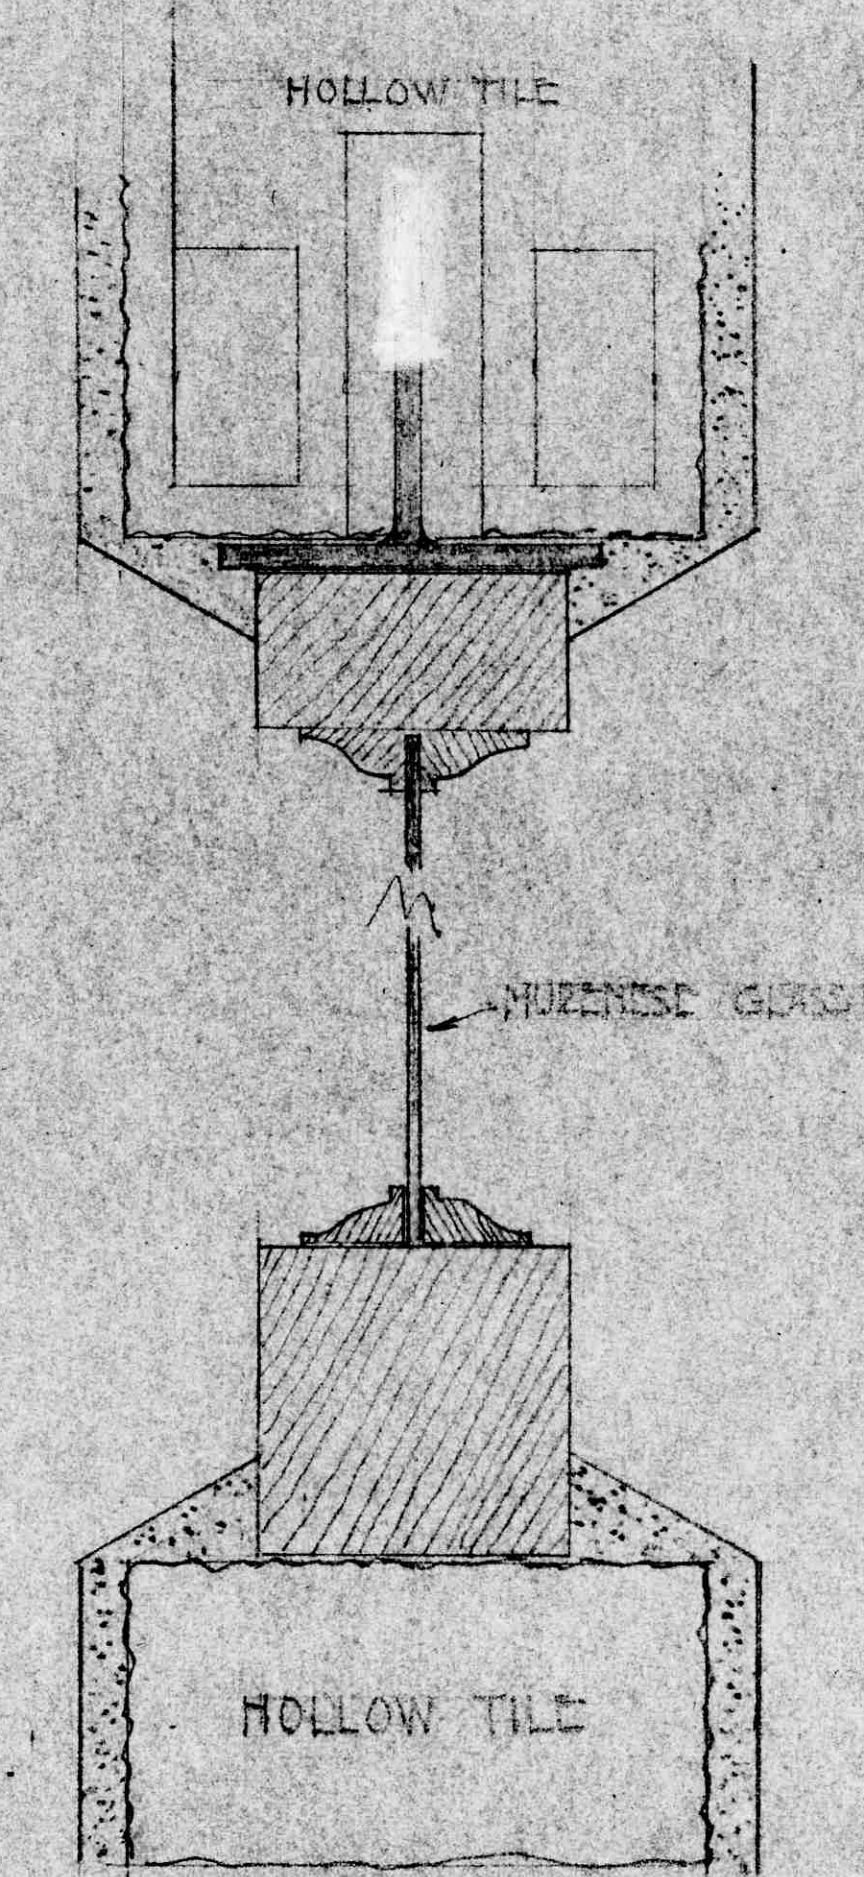
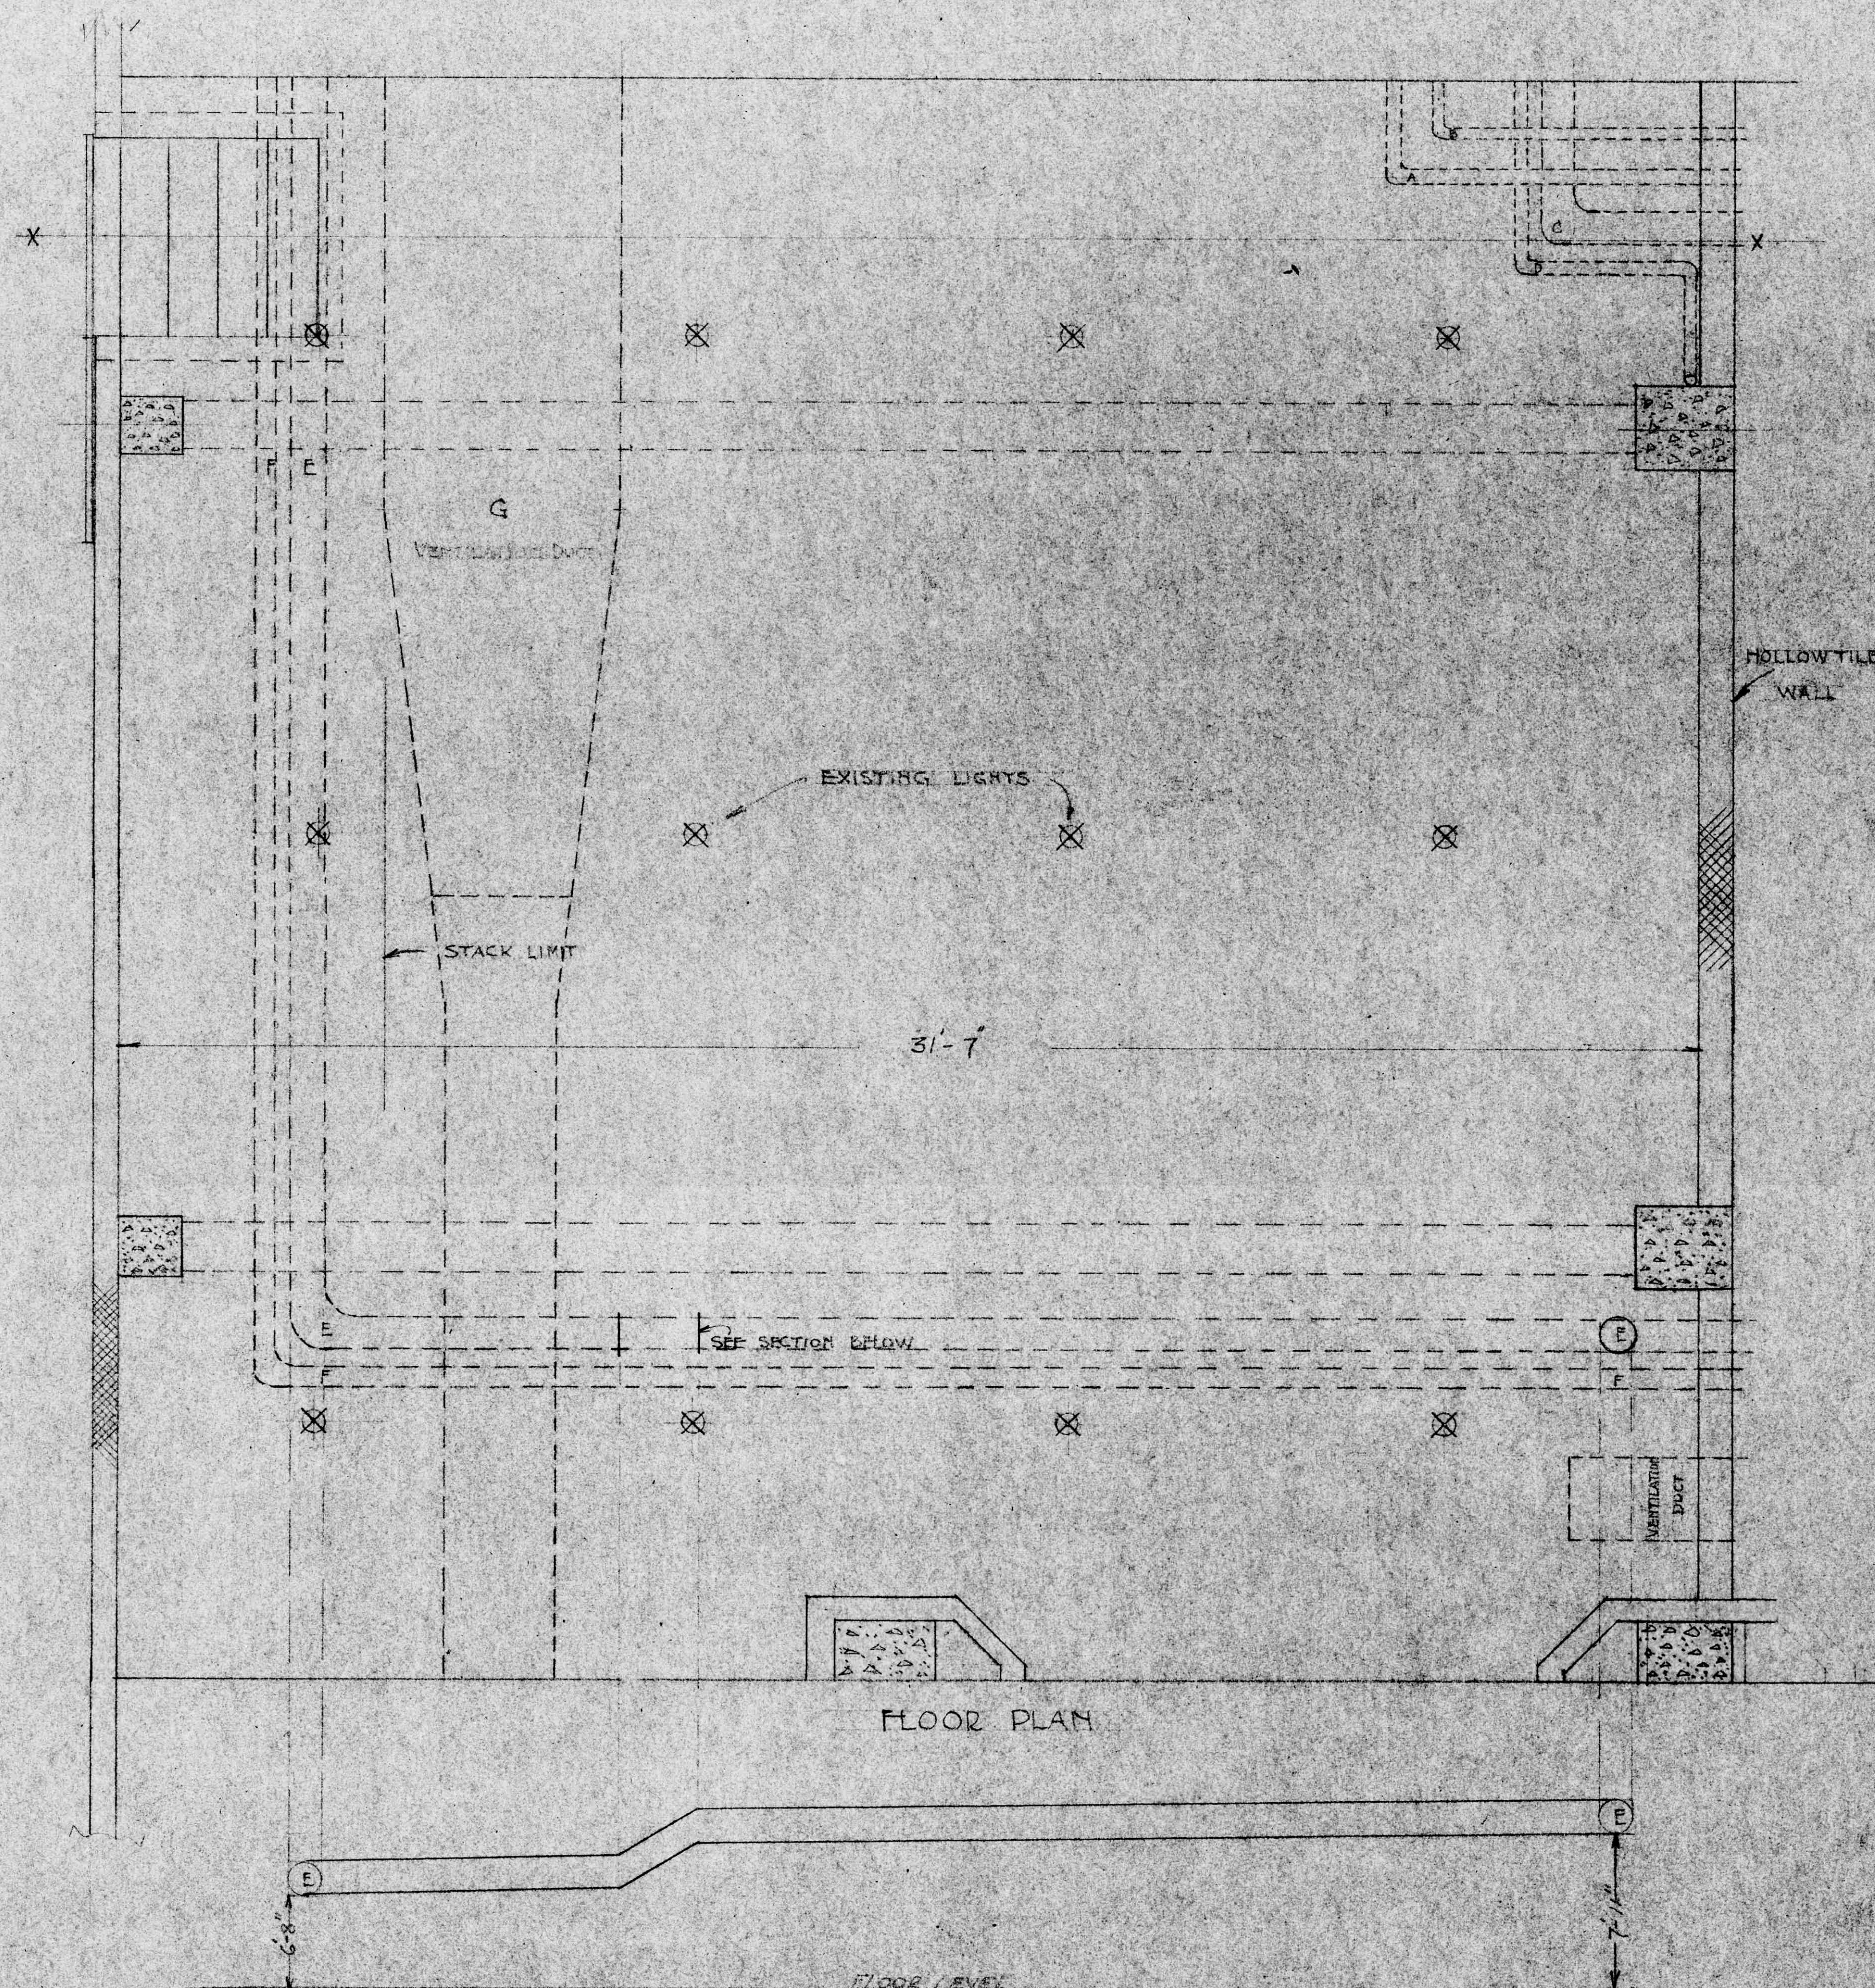


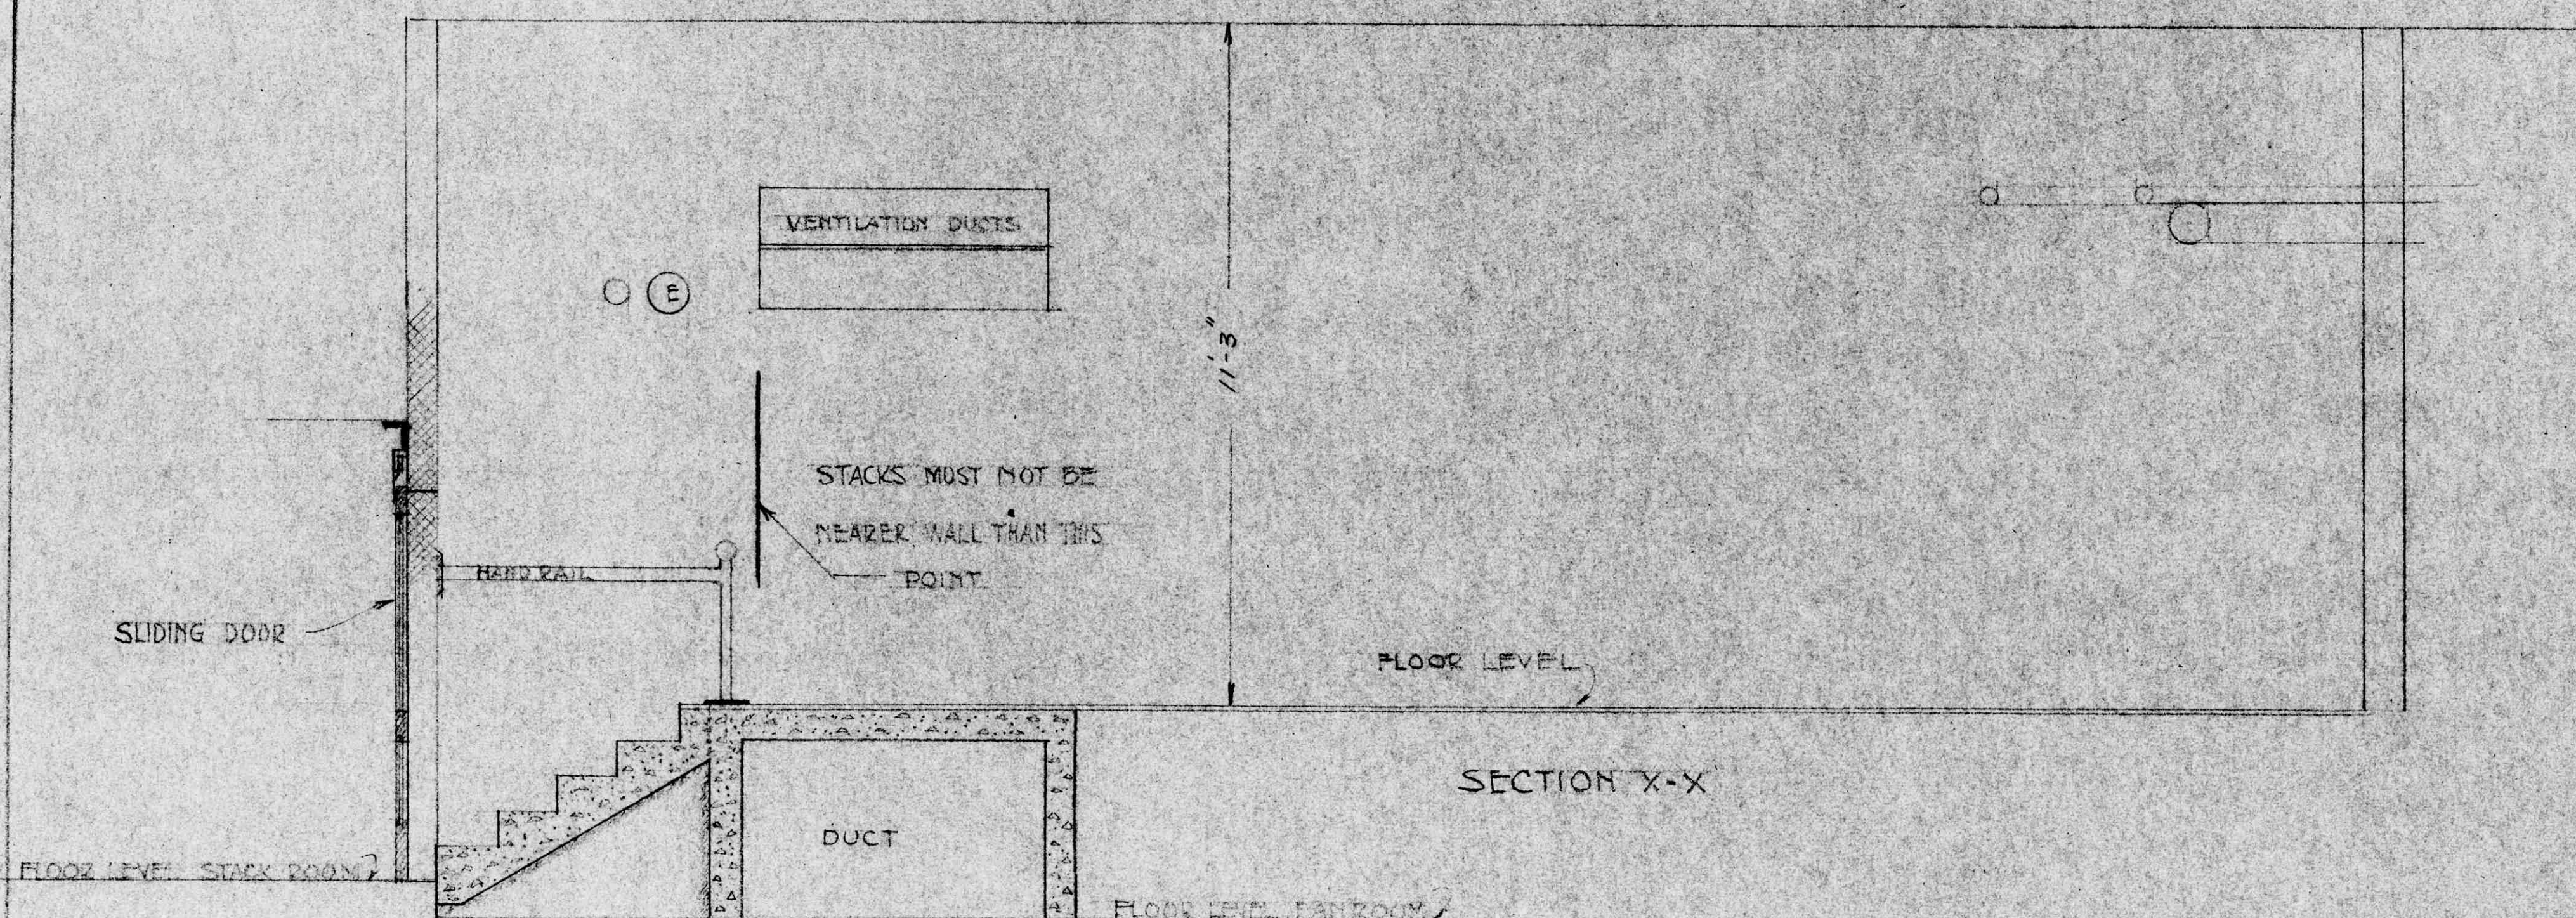

SCALE 1/2" = 1'-0"

PROPOSED ADDITION TO STACK ROOM LIBRARY BUILDING THE UNIVERSITY OF BRITISH COLUMBIA-NEWSPAPER STACK AND CONCERNMENT DOCUMENT ROOM

John D. Lee 06/50