



PLAN SHOWING ADDITIONAL CARRELS TO LEVEL 2

COMPONENTS TO MAKE UP S.F. CARRELS SHOWN DOTTED ARE INCLUDED IN SCHEDULE ON DRAWING NO. SE 2523

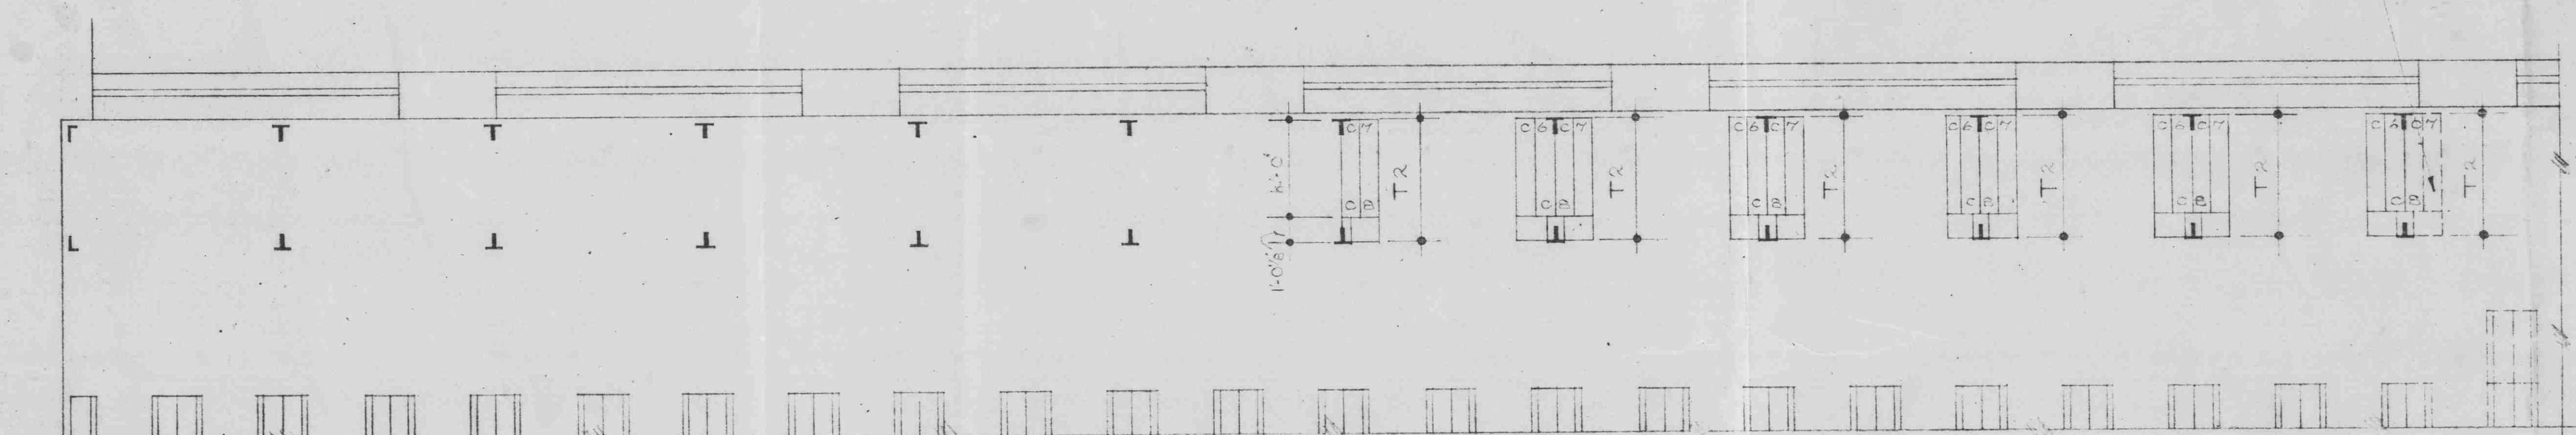


PLAN SHOWING ADDITIONAL CARRELS TO LEVEL 3

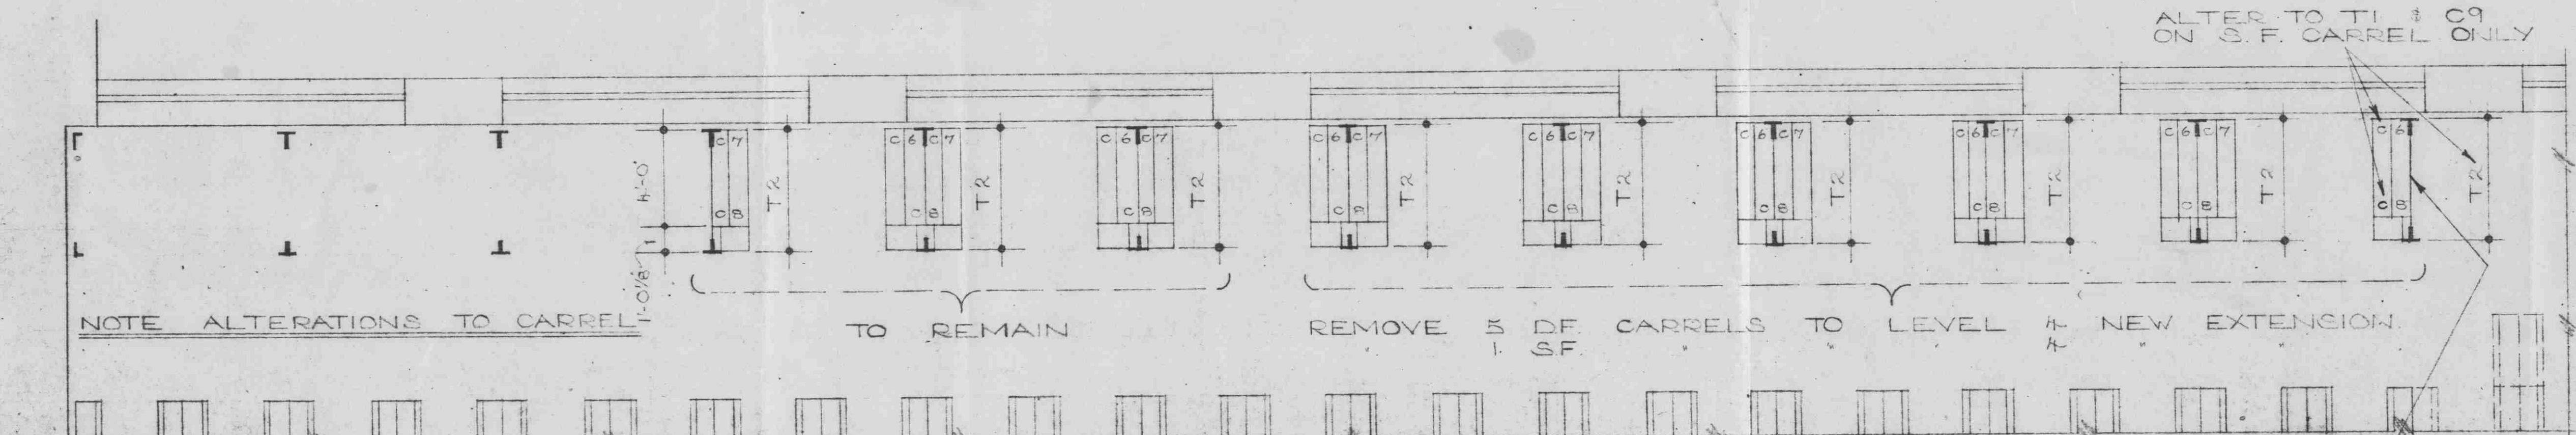

PLAN SHOWING ADDITIONAL CARRELS TO LEVEL 4



PLAN SHOWING ADDITIONAL CARRELS TO LEVEL 5

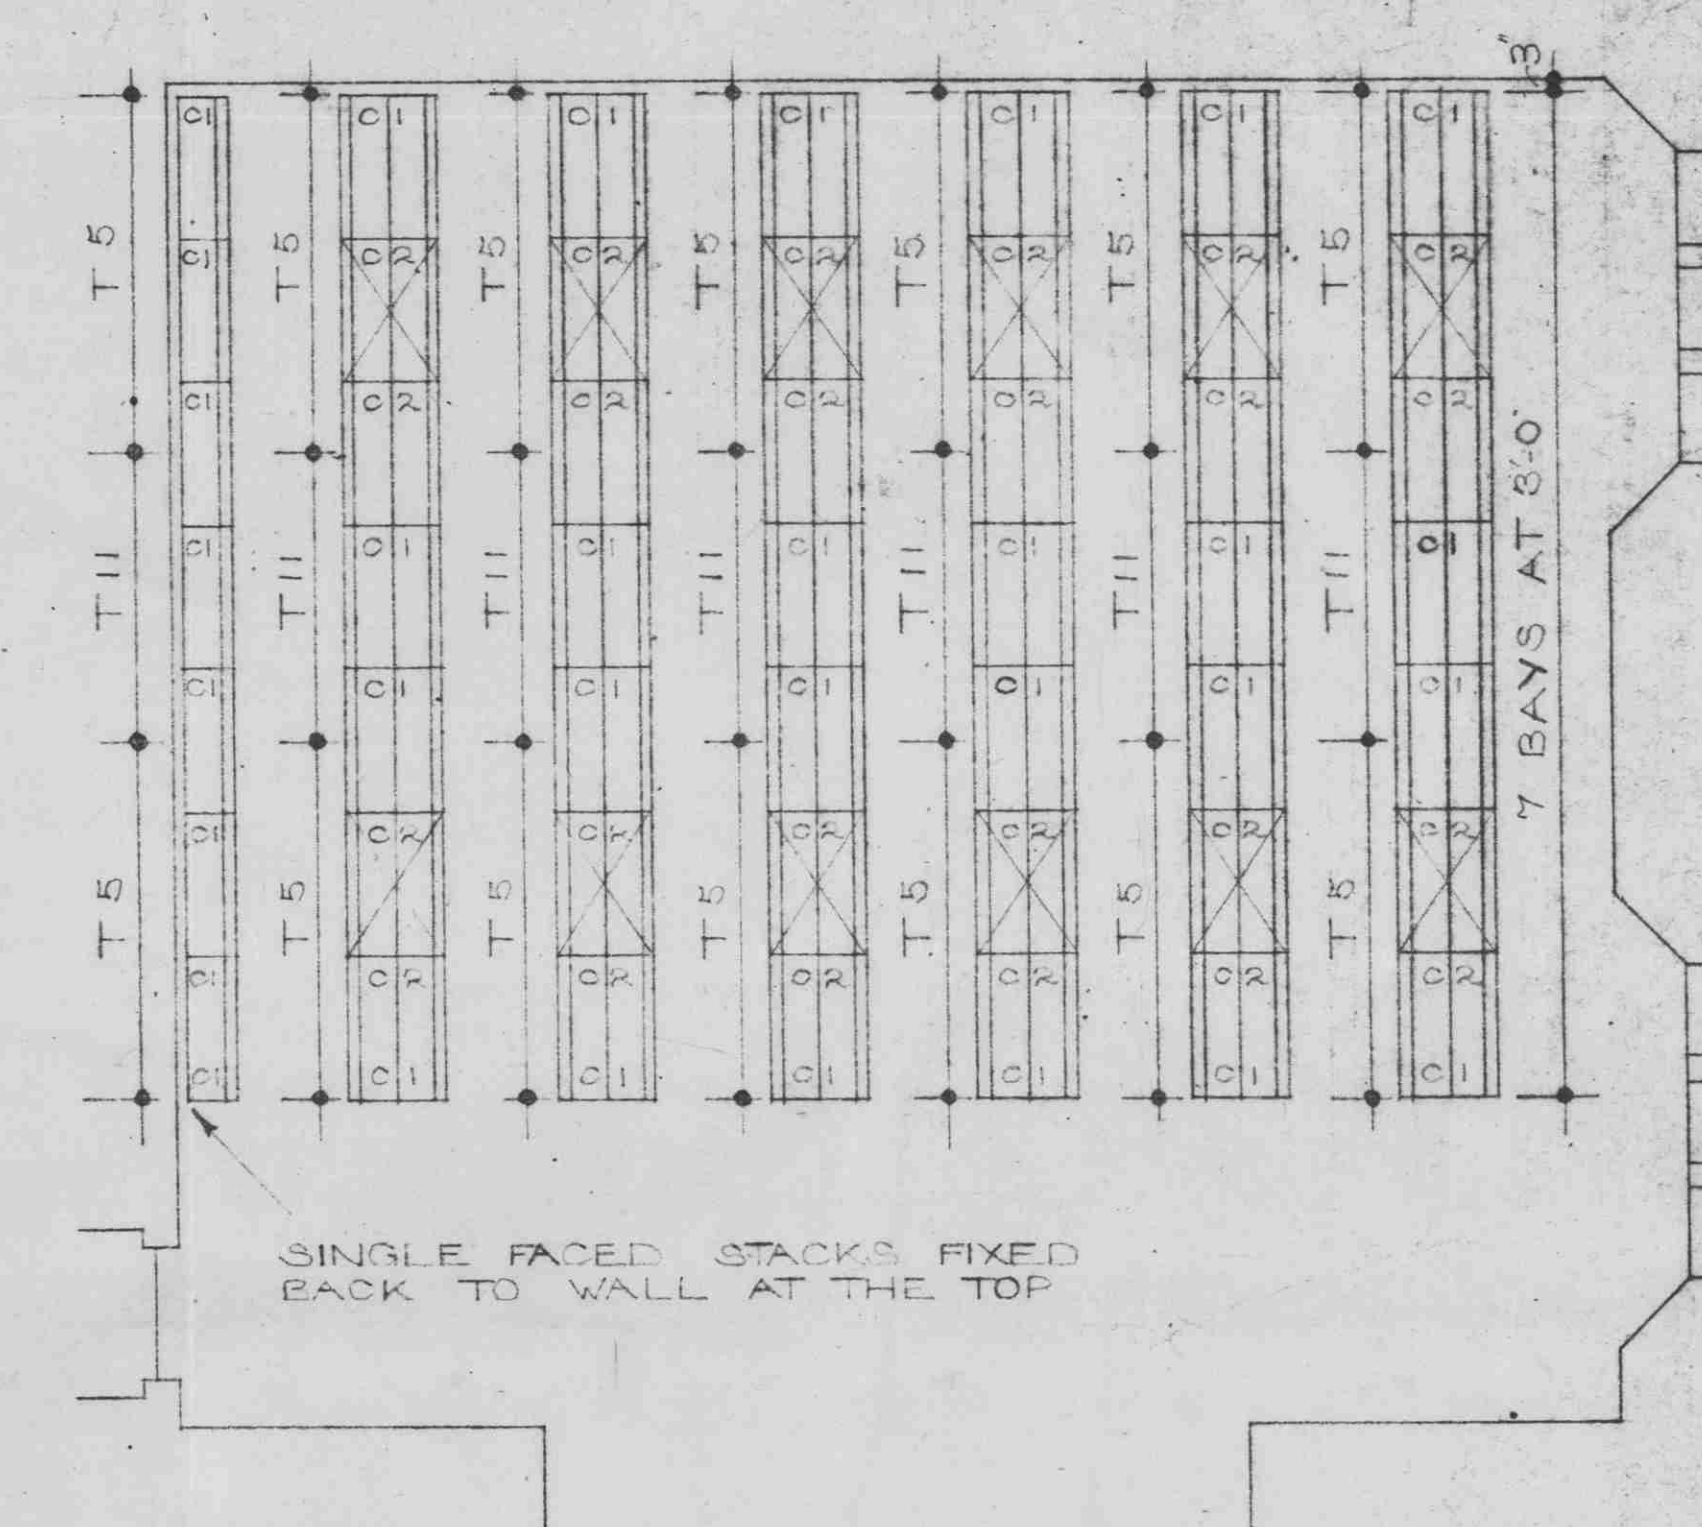

PLAN — FINE ARTS ROOM

SCHEDULE OF COMPONENTS

- COLUMNS — 52 OFF MARK C1 — 6'-9 3/8" LONG — 7 PREPARED FOR R.I.
 24 OFF MARK C2 — 6'-9 3/8" LONG PREPARED FOR DIA. B.
 TOP TIES — 14 OFF MARK T5
 7 OFF MARK T11
 DIA. BRACING RODS — 12 PAIRS
 FIXED BOTTOM BRACKETS — LH SINGLE — 13
 RH SINGLE — 13
 INTERMEDIATE DOUBLES — 78
 D.F. FIXED BOTTOM SHELVES 24 1/2" DEEP — 42
 S.F. FIXED BOTTOM SHELVES 13 1/2" DEEP — 7
 KICKING PANELS — 91
 ADJ. CORR. SHELVES 9" DEEP WITH BRACKETS — 54-6
 ACCESSORIES — 54-6 BOOK SUPPORTS FOR CORR. SHELVES 6" HIGH
 91 BOOK SUPPORTS FOR PLATE SHELVES 6" HIGH
 7 RANGE INDICATORS FOR 5"x3" CARDS
 8 WALL FIXING BRACKETS

- CARRELS TO LEVEL 2 — 22 OFF
 COLUMNS — 11 OFF MARK C6 — 6'-5 1/2" LONG — SINGLE STRIPS
 11 OFF MARK C7 — 6'-5 1/2" LONG AS C6 BUT OPP. HAND
 11 OFF MARK C8 — 6'-5 1/2" LONG
 TOP TIES — 11 OFF MARK T2
 22 DESKS 4'-0" LONG x 18" DEEP + 44 ADJ. PLATE SHELVES 9" DEEP
 22 LOW CASES COMPLETE SEE DETAILS
 11 FLOOR FIXING BASES FOR USE WITH C8
 CARRELS TO LEVEL 3 — 10 OFF
 COLUMNS — 5 OFF MARK C6 — 6'-5 1/2" LONG — SINGLE STRIPS
 5 OFF MARK C7 — 6'-5 1/2" LONG AS C6 BUT OPP. HAND
 5 OFF MARK C8 — 6'-5 1/2" LONG
 TOP TIES — 5 OFF MARK T2
 10 DESKS 4'-0" LONG x 18" DEEP + 20 ADJ. PLATE SHELVES 9" DEEP
 10 LOW CASES COMPLETE SEE DETAILS
 5 FLOOR FIXING BASES FOR USE WITH C8
 CARRELS TO LEVEL 4 — 16 OFF
 COLUMNS — 8 OFF MARK C6 — 6'-5 1/2" LONG — SINGLE STRIPS
 8 OFF MARK C7 — 6'-5 1/2" LONG AS C6 BUT OPP. HAND
 8 OFF MARK C8 — 6'-5 1/2" LONG
 TOP TIES — 8 OFF MARK T2
 16 DESKS 4'-0" LONG x 18" DEEP + 32 ADJ. PLATE SHELVES 9" DEEP
 16 LOW CASES COMPLETE SEE DETAILS
 8 FLOOR FIXING BASES FOR USE WITH C8
 CARRELS TO LEVEL 5 — 14 OFF
 COLUMNS — 7 OFF MARK C6 — 6'-5 1/2" LONG — SINGLE STRIPS
 7 OFF MARK C7 — 6'-5 1/2" LONG AS C6 BUT OPP. HAND
 7 OFF MARK C8 — 6'-5 1/2" LONG
 TOP TIES — 7 OFF MARK T2
 14 DESKS 4'-0" LONG x 18" DEEP + 28 ADJ. PLATE SHELVES 9" DEEP
 14 LOW CASES COMPLETE SEE DETAILS
 7 FLOOR FIXING BASES FOR USE WITH C8

RE UNIVERSITY OF BRITISH COLUMBIA	
LAYOUT OF CARRELS ON EXISTING FLOORS	DRAWING NO. SE 2525
SCALE — 1/4" TO 1'-0"	DATE 13-12-56
	REVISIONS 1-1-57
	CONTRACT NO. 24746
LUXFER LTD. B.C.	