

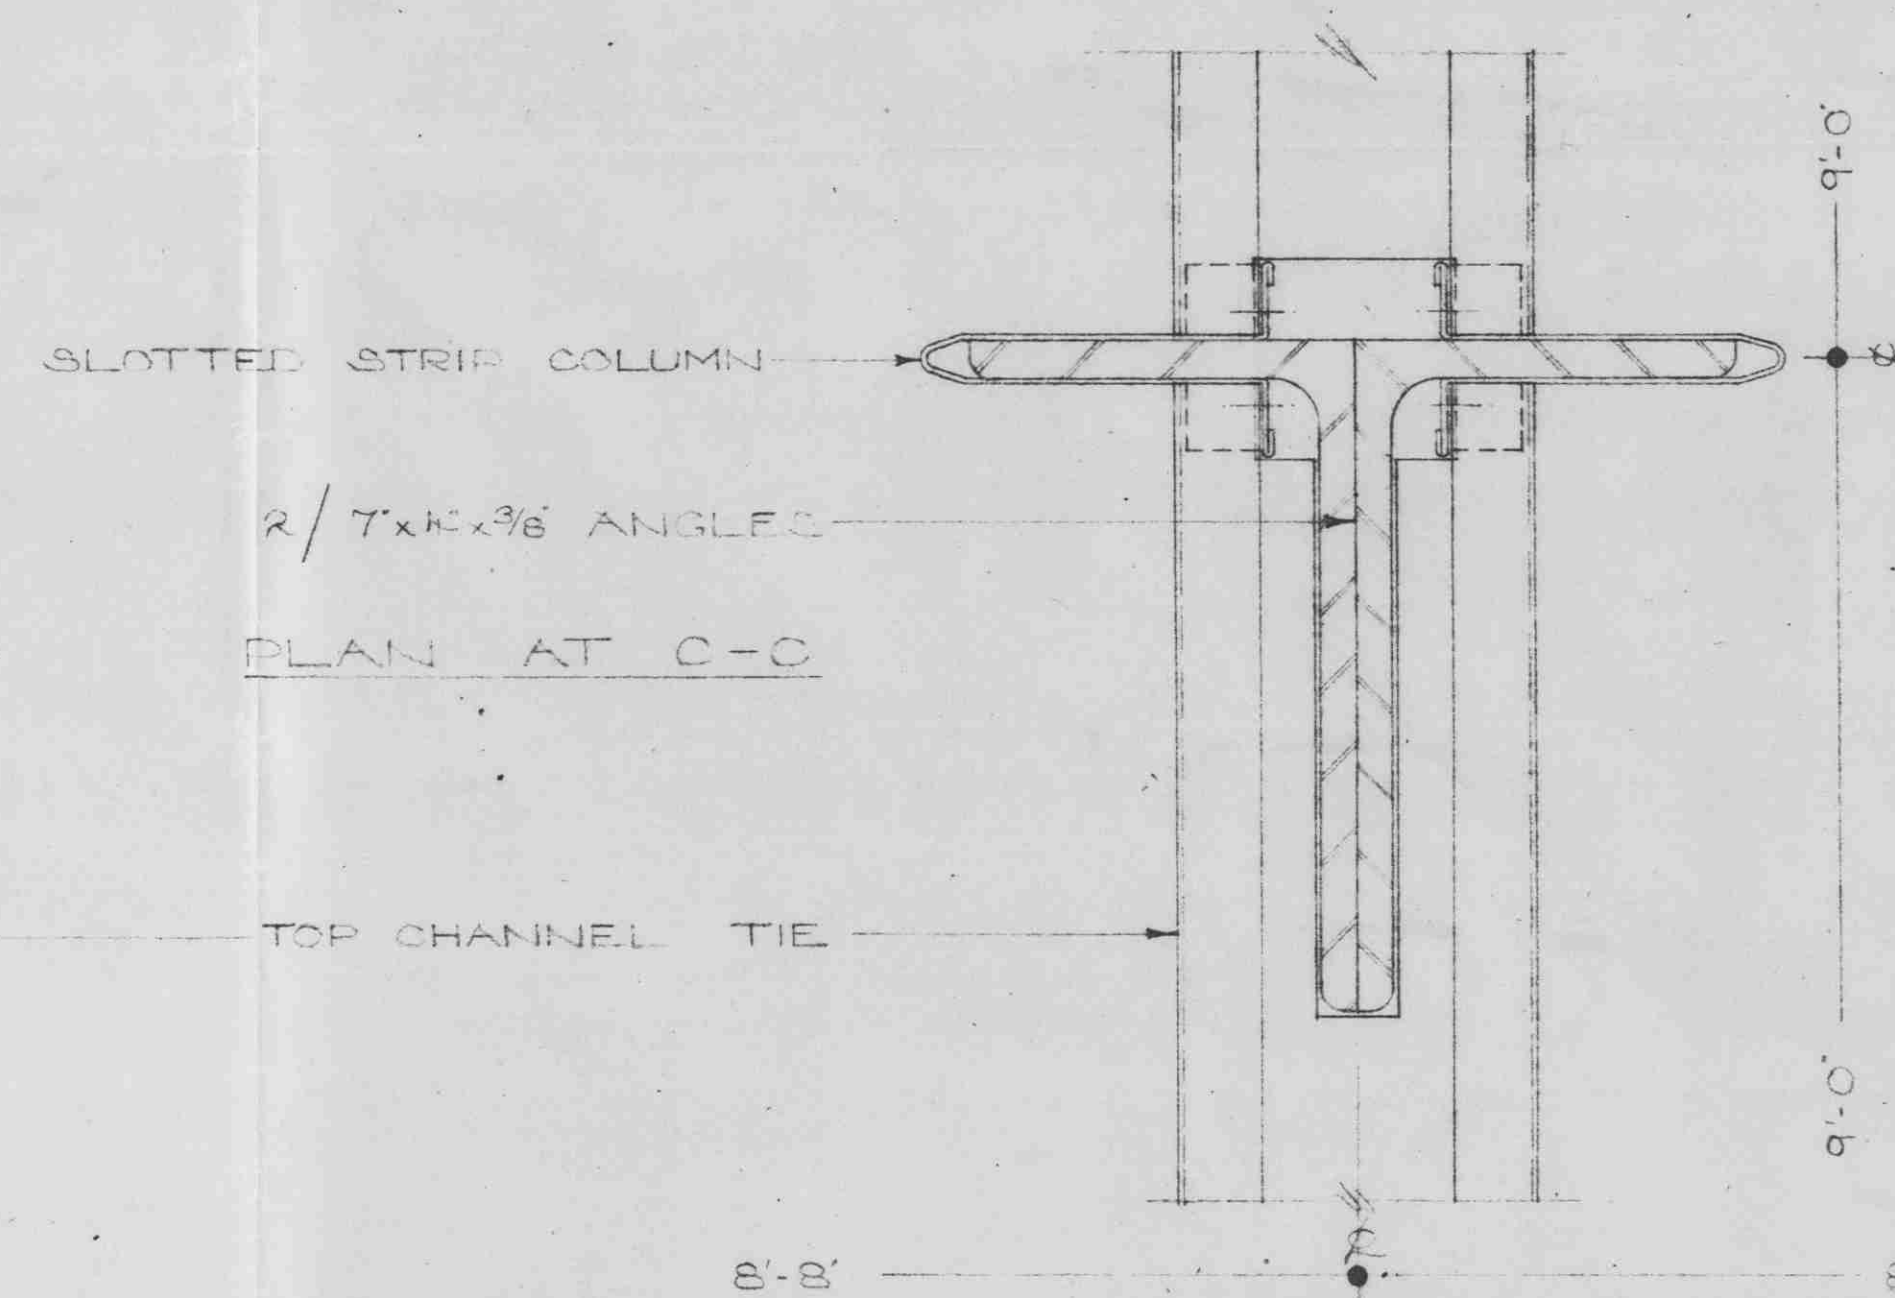
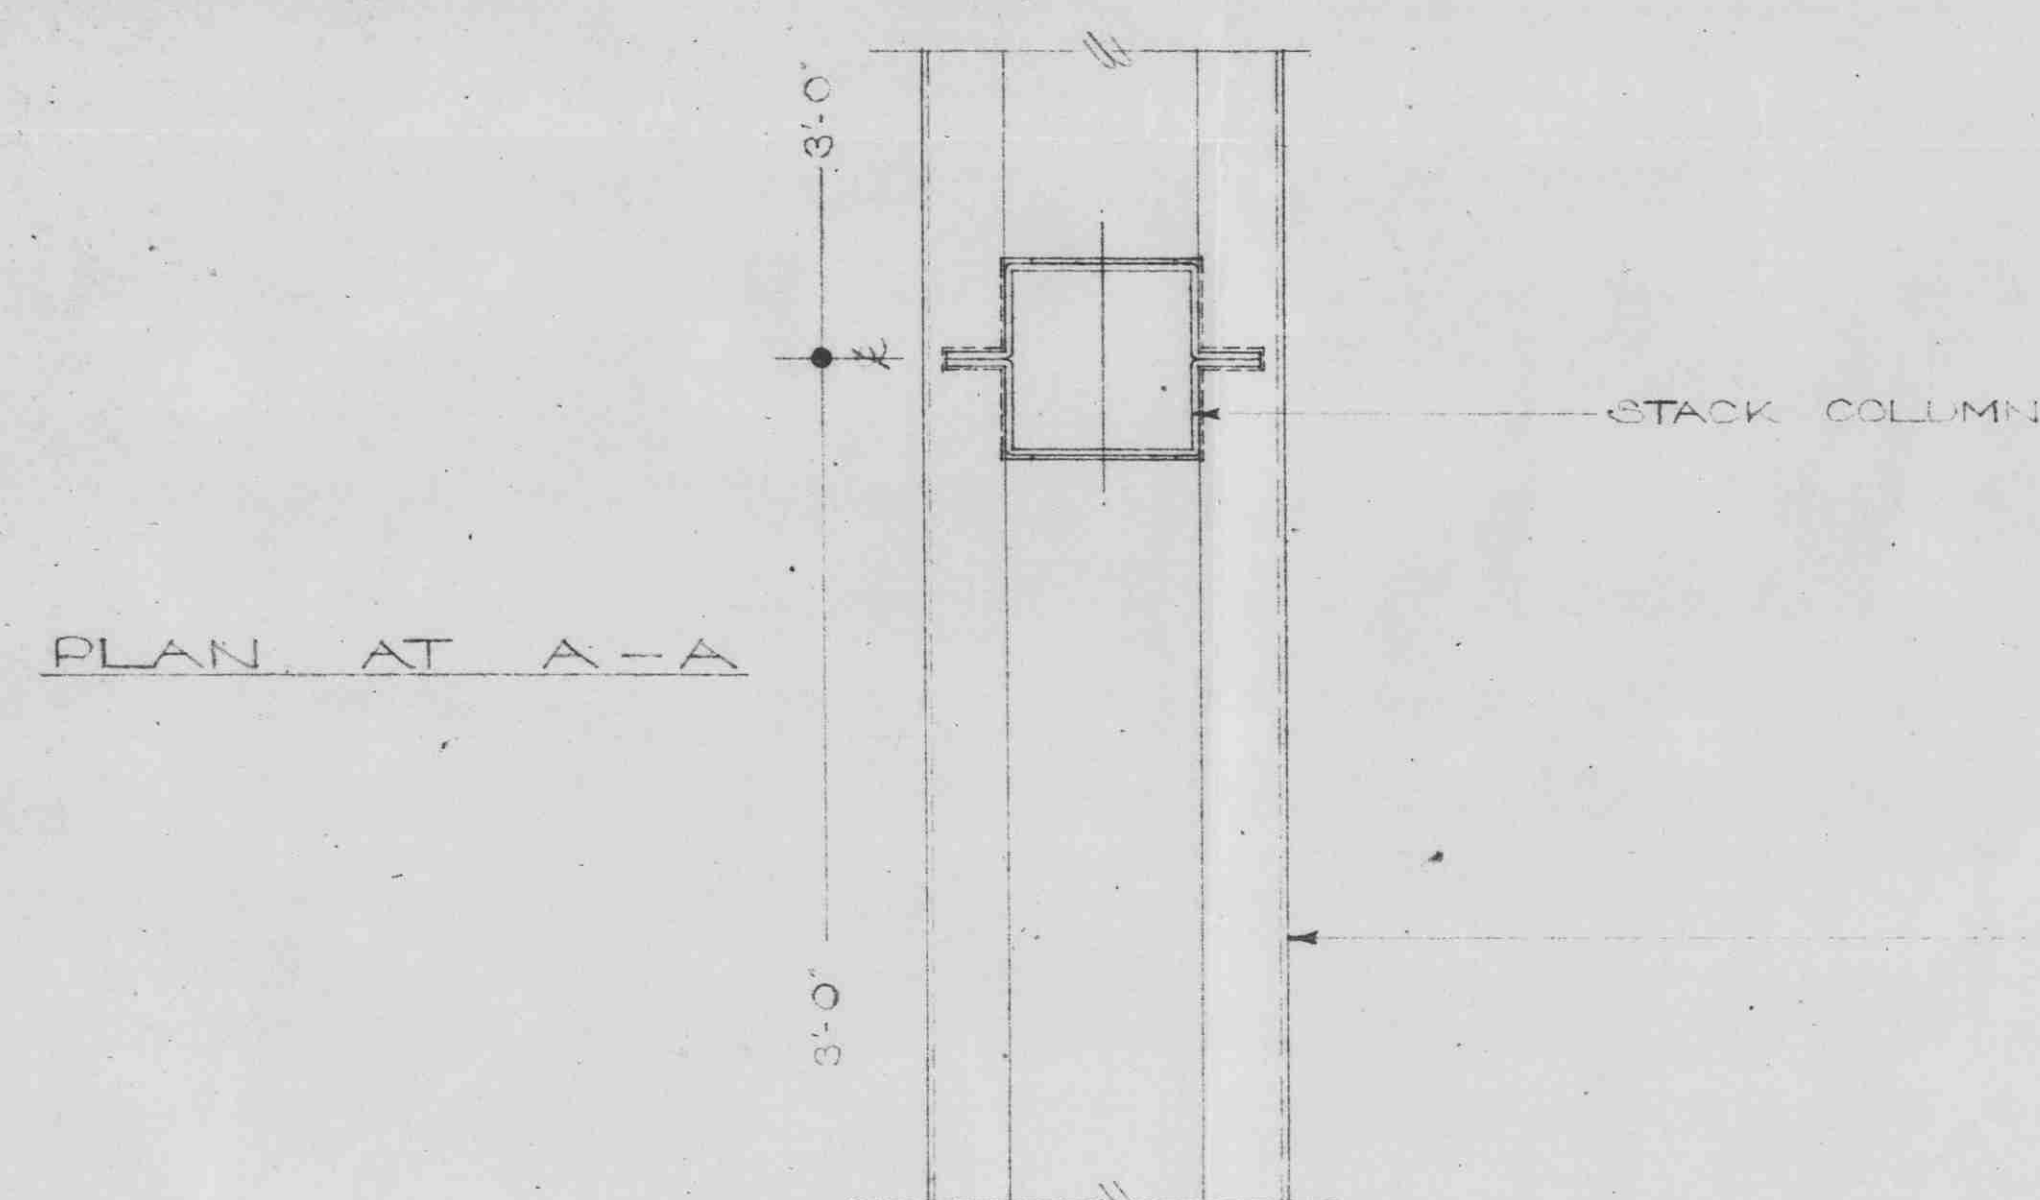
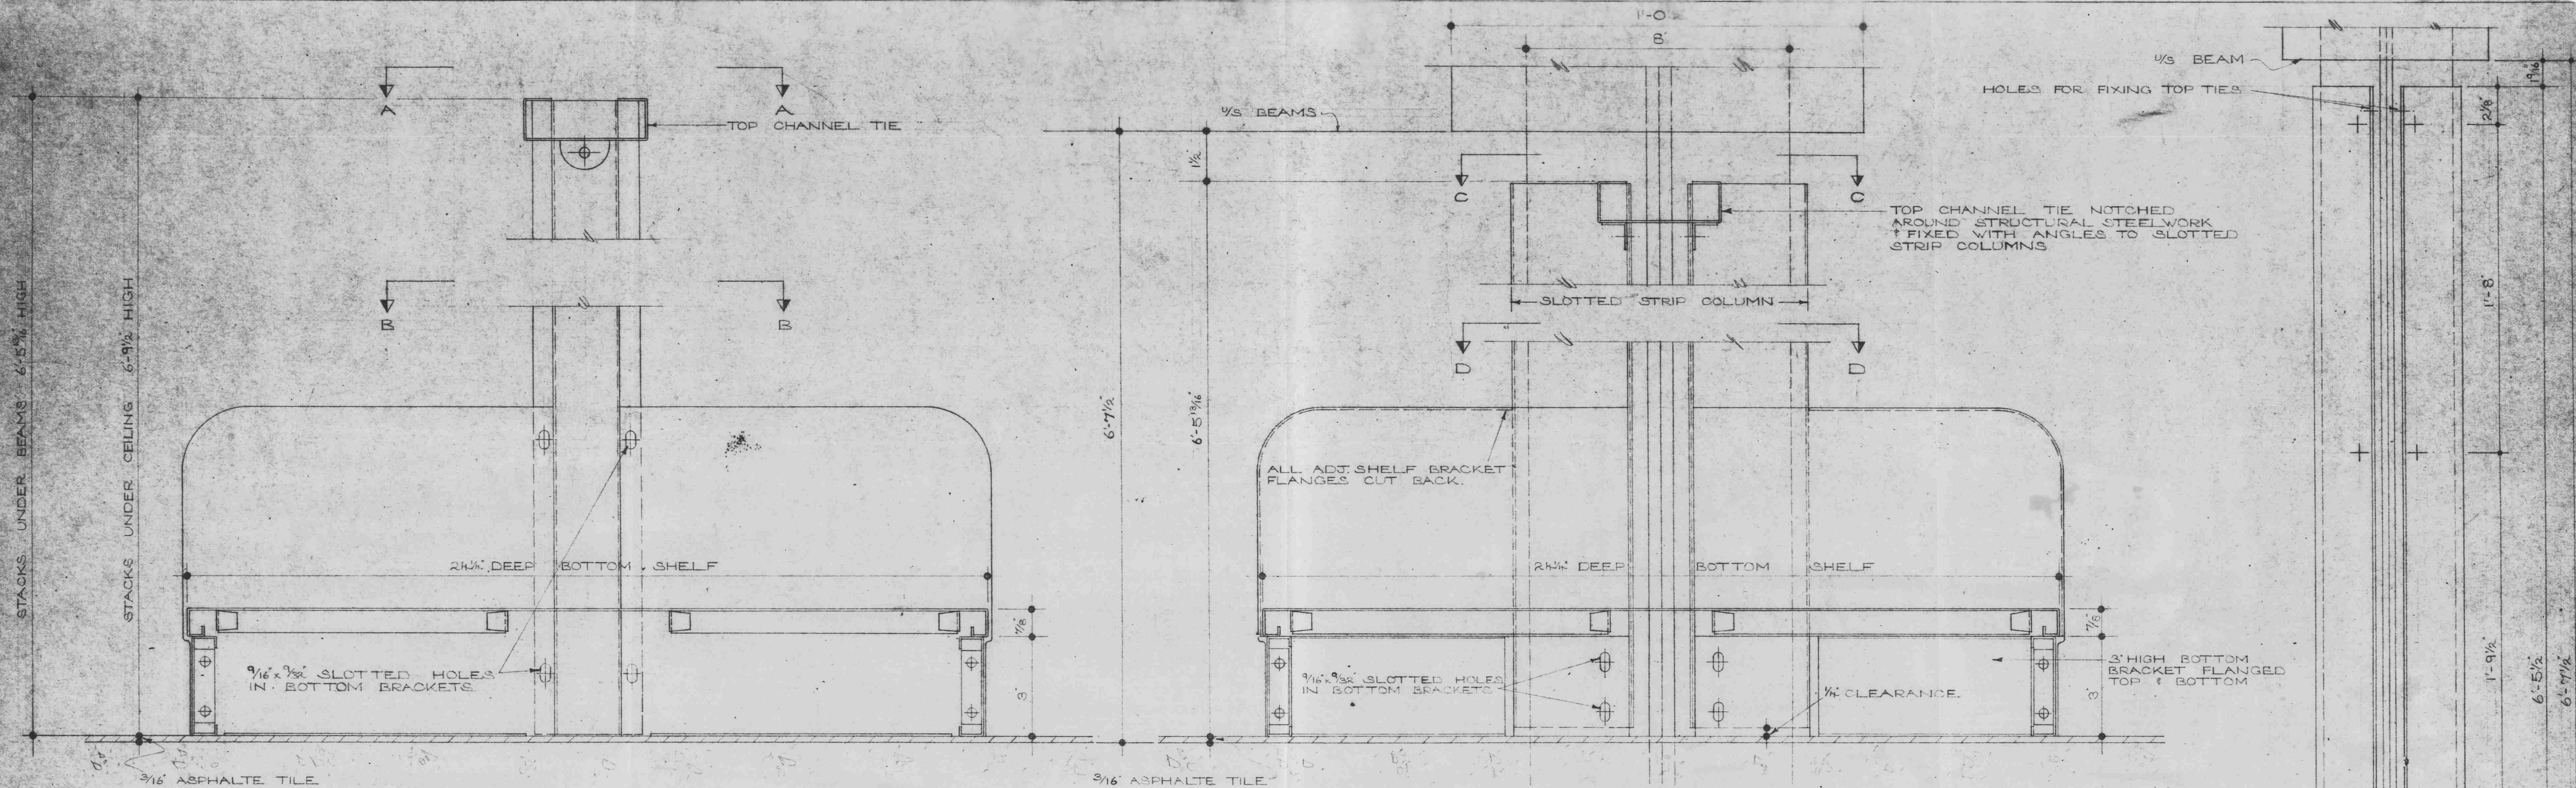
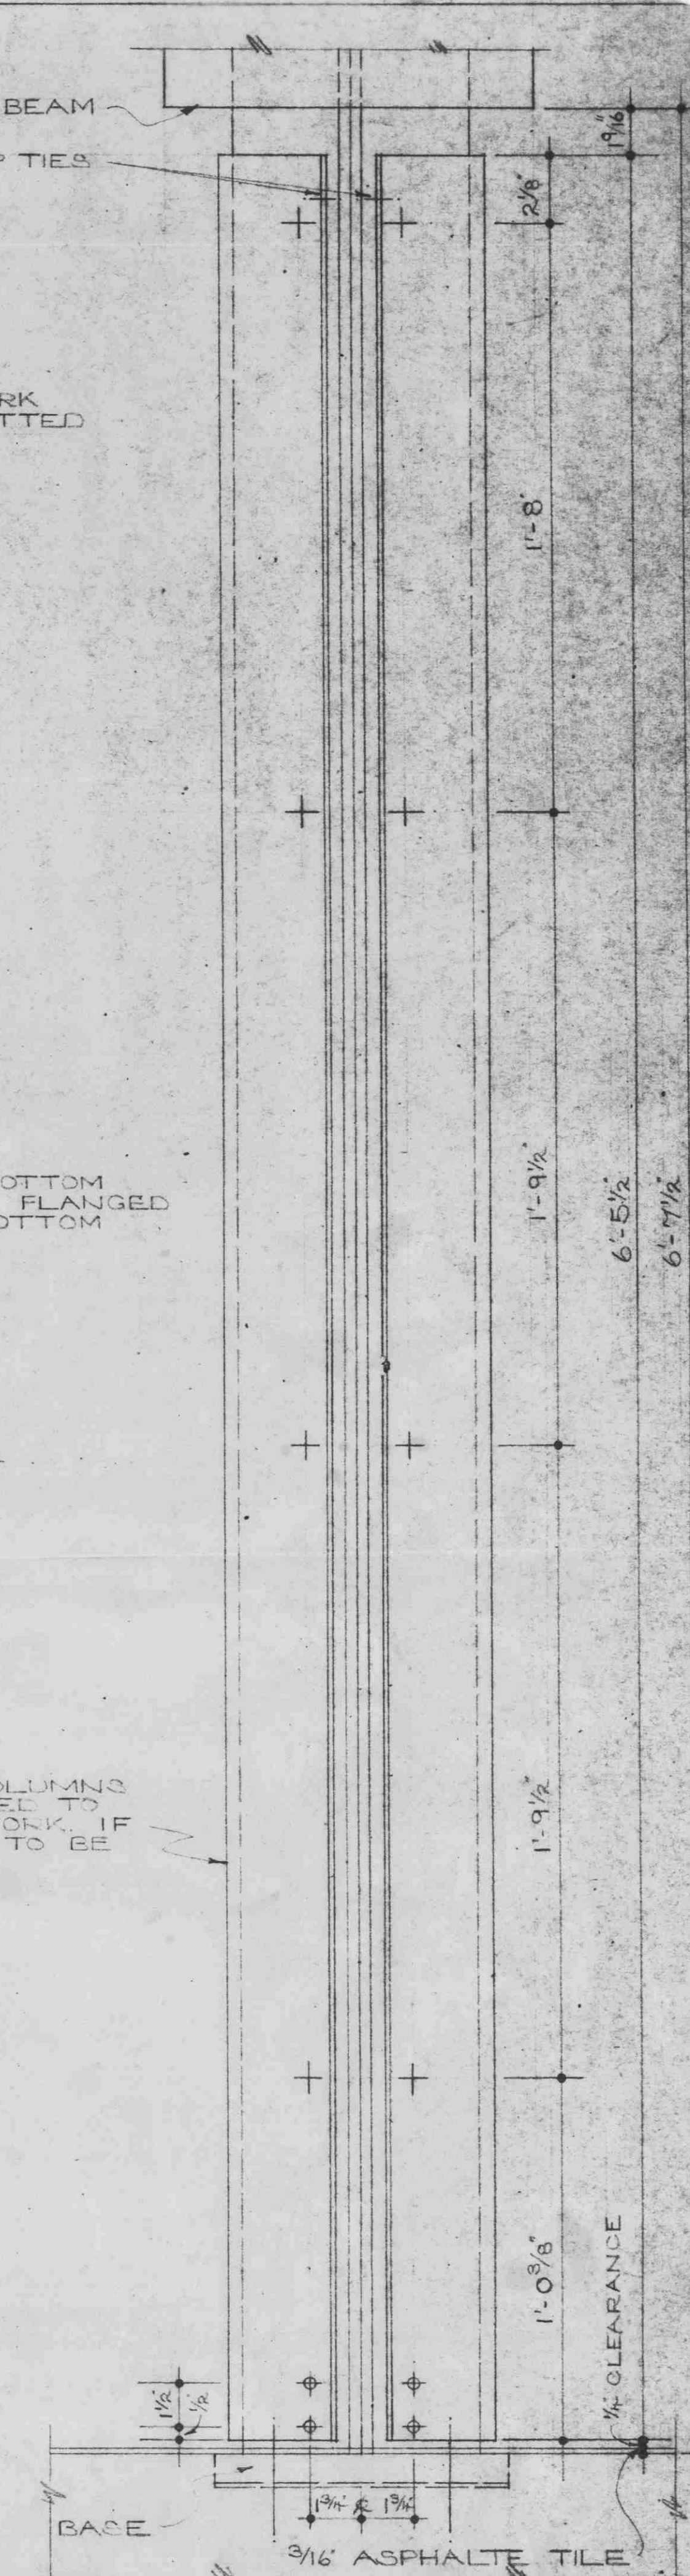


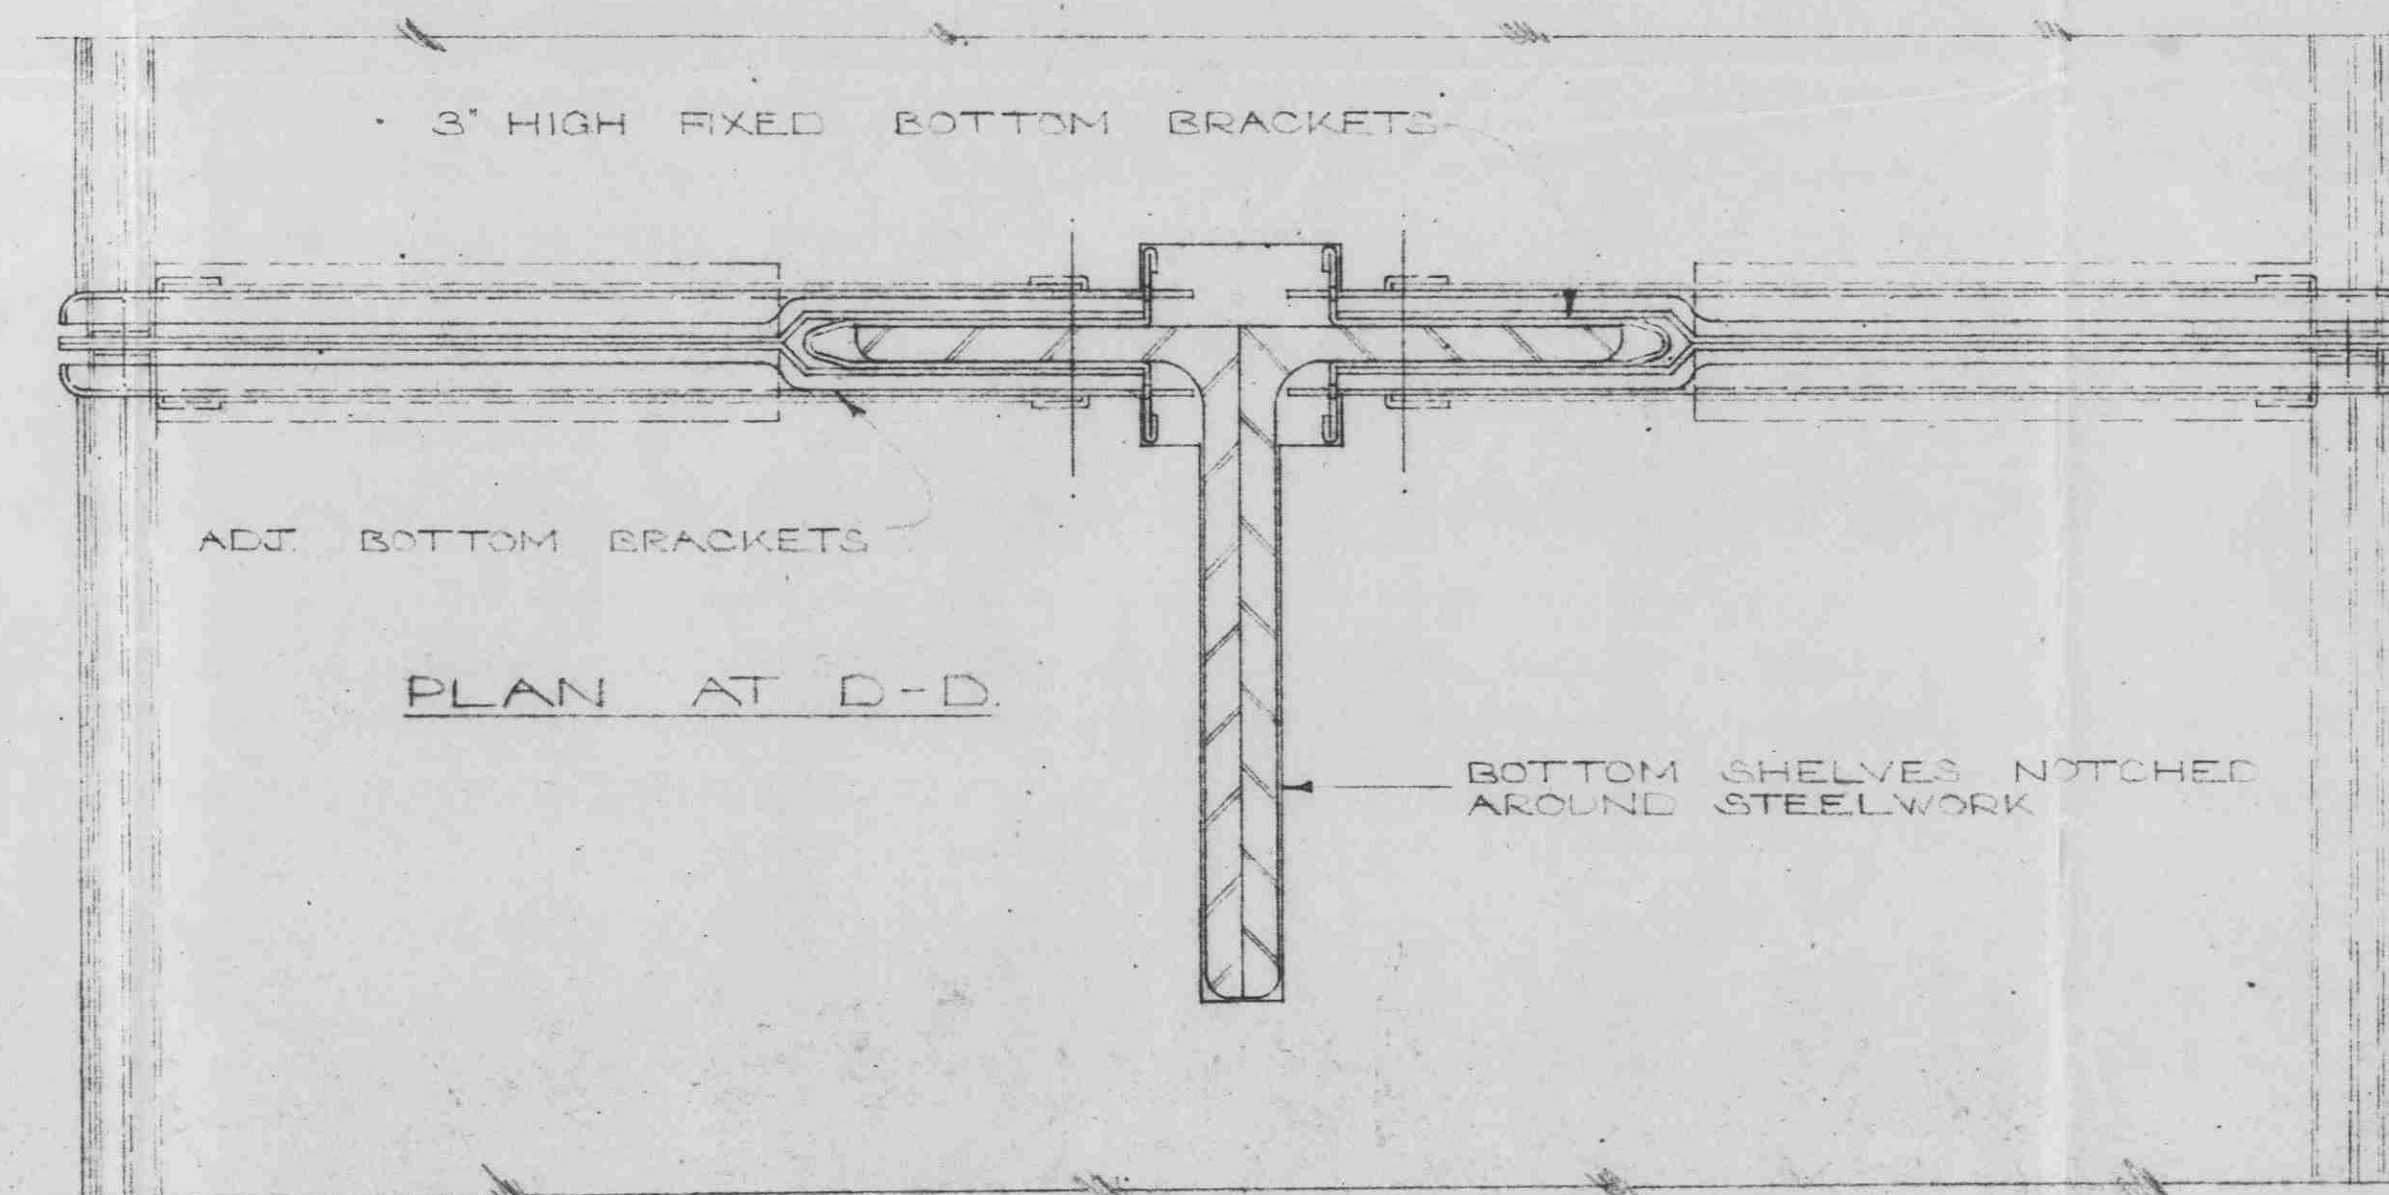

SLOTTED STRIP COLUMNS BOLTED TO, OR WELDED TO STRUCTURAL STEELWORK. IF BOLTED, STEELWORK TO BE DRILLED ON SITE.

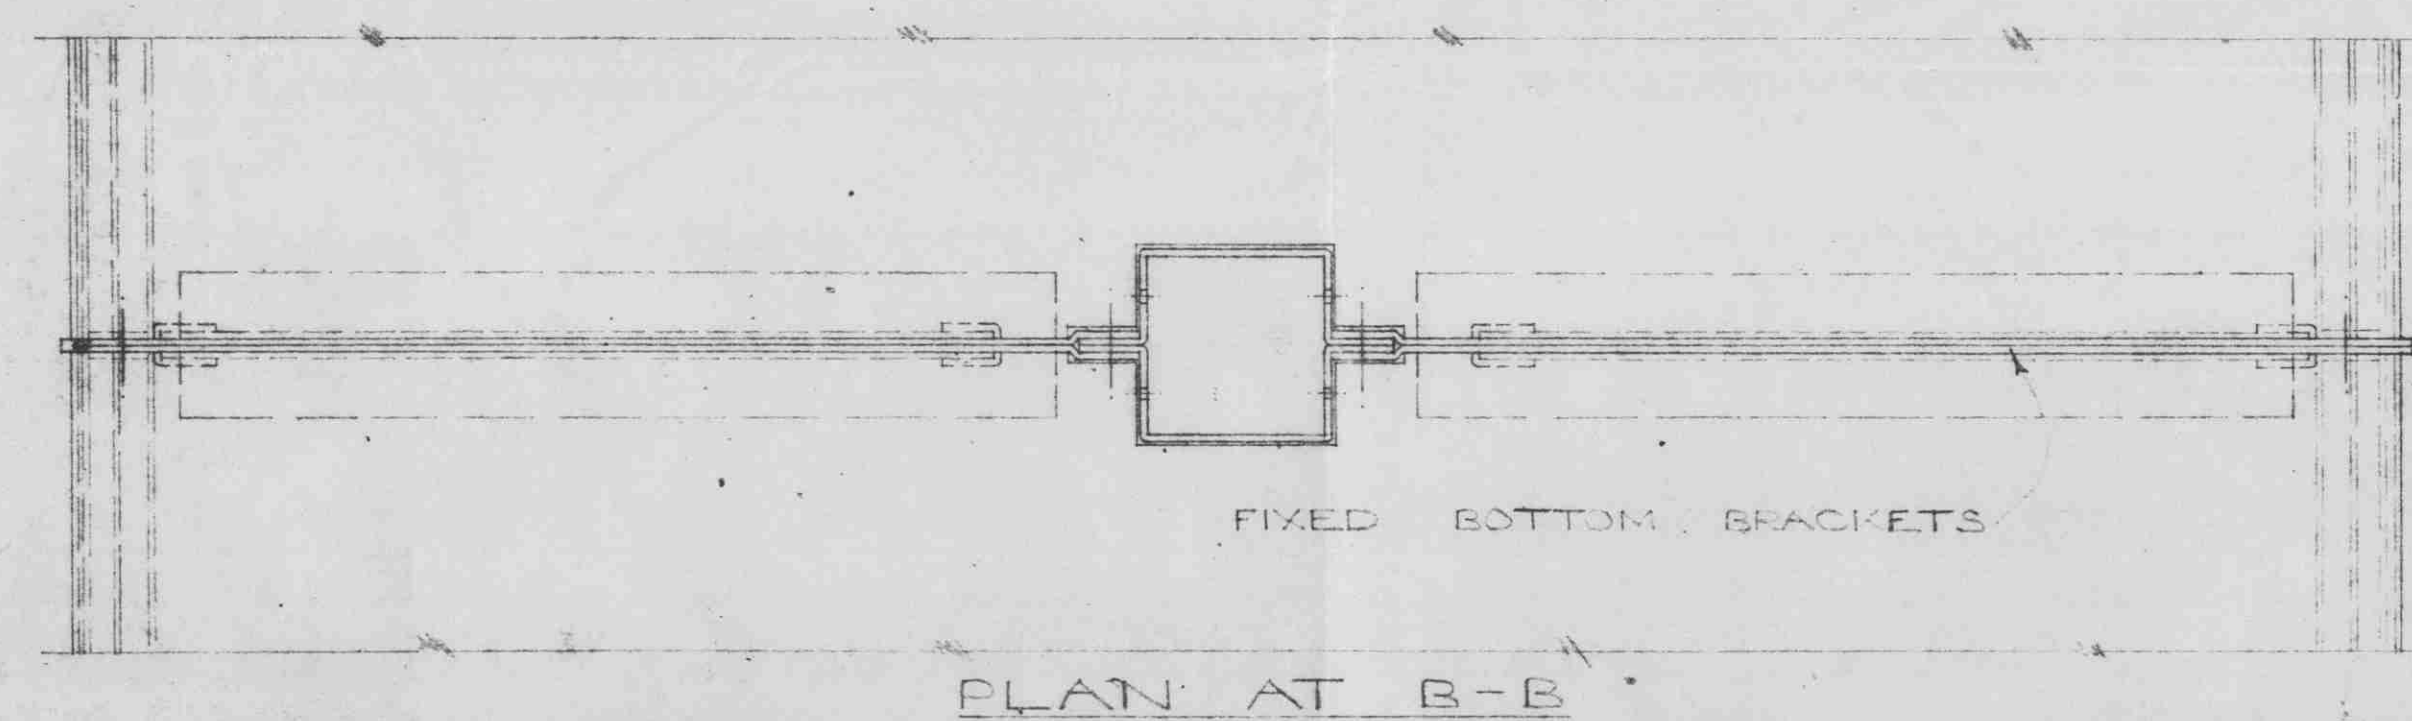

RE. UNIVERSITY OF BRITISH COLUMBIA	
DETAILS OF STACKS.	DRAWING NO. SE 2526
SCALE - 1/4" = 1' F/S.	DATE 13-12-56
	REVISIONS
	CONTRACT NO. 24746
LUXFER LTD. B.C.	