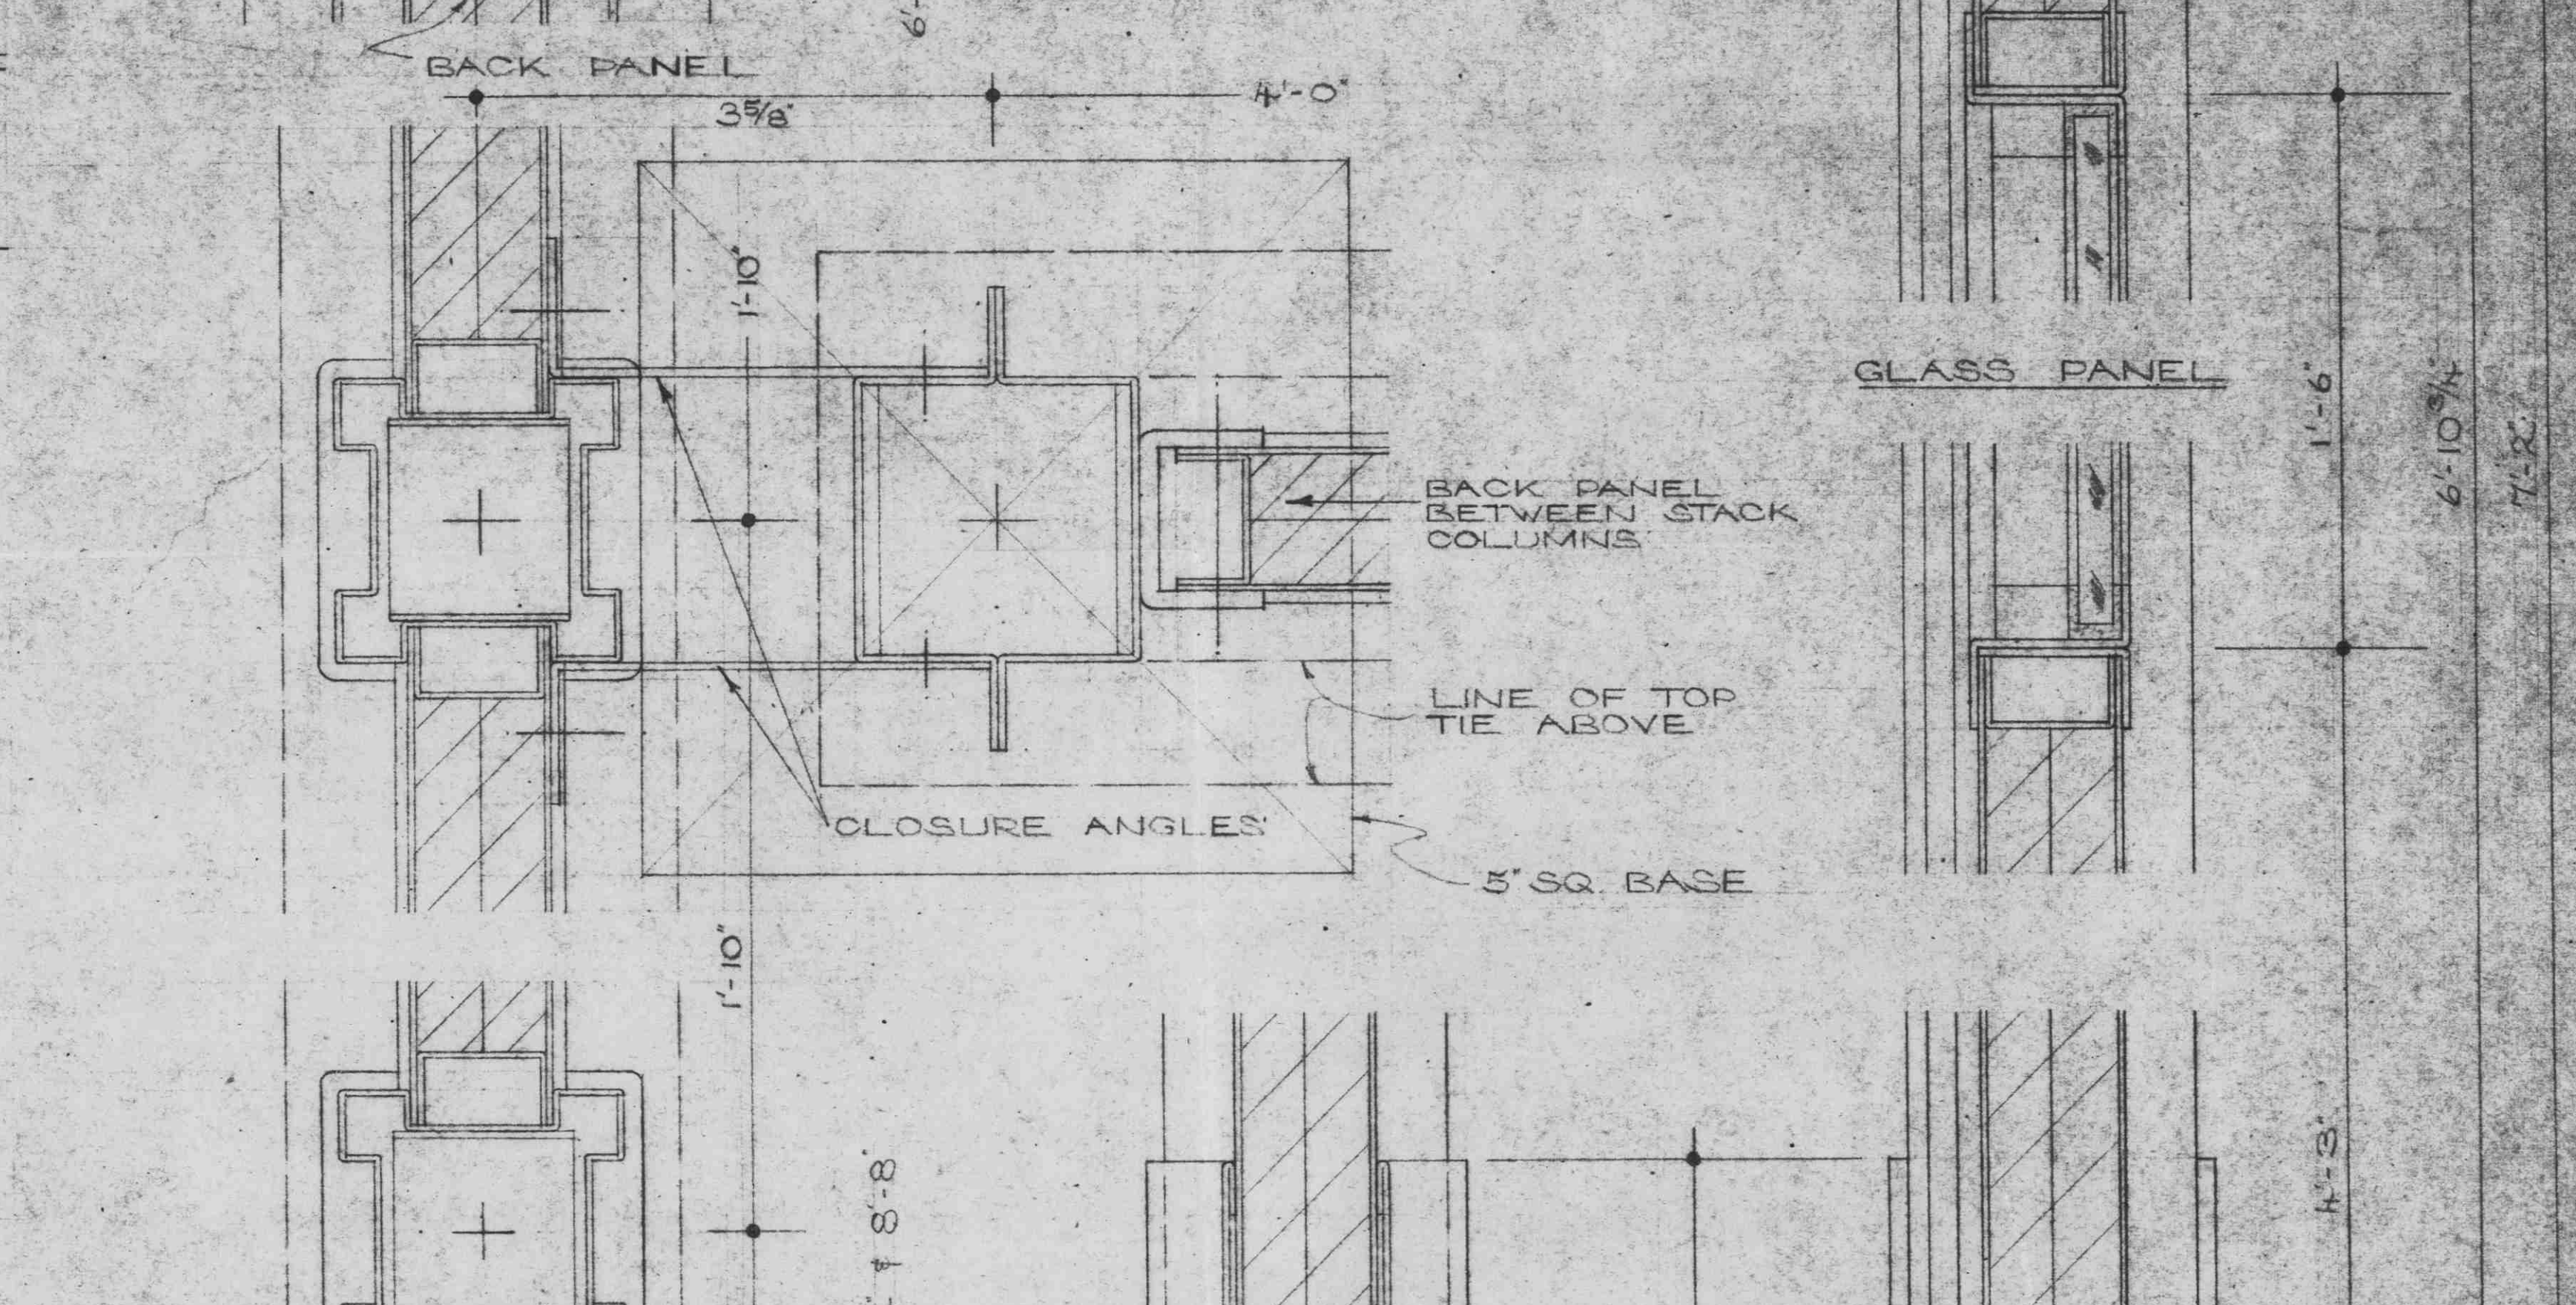
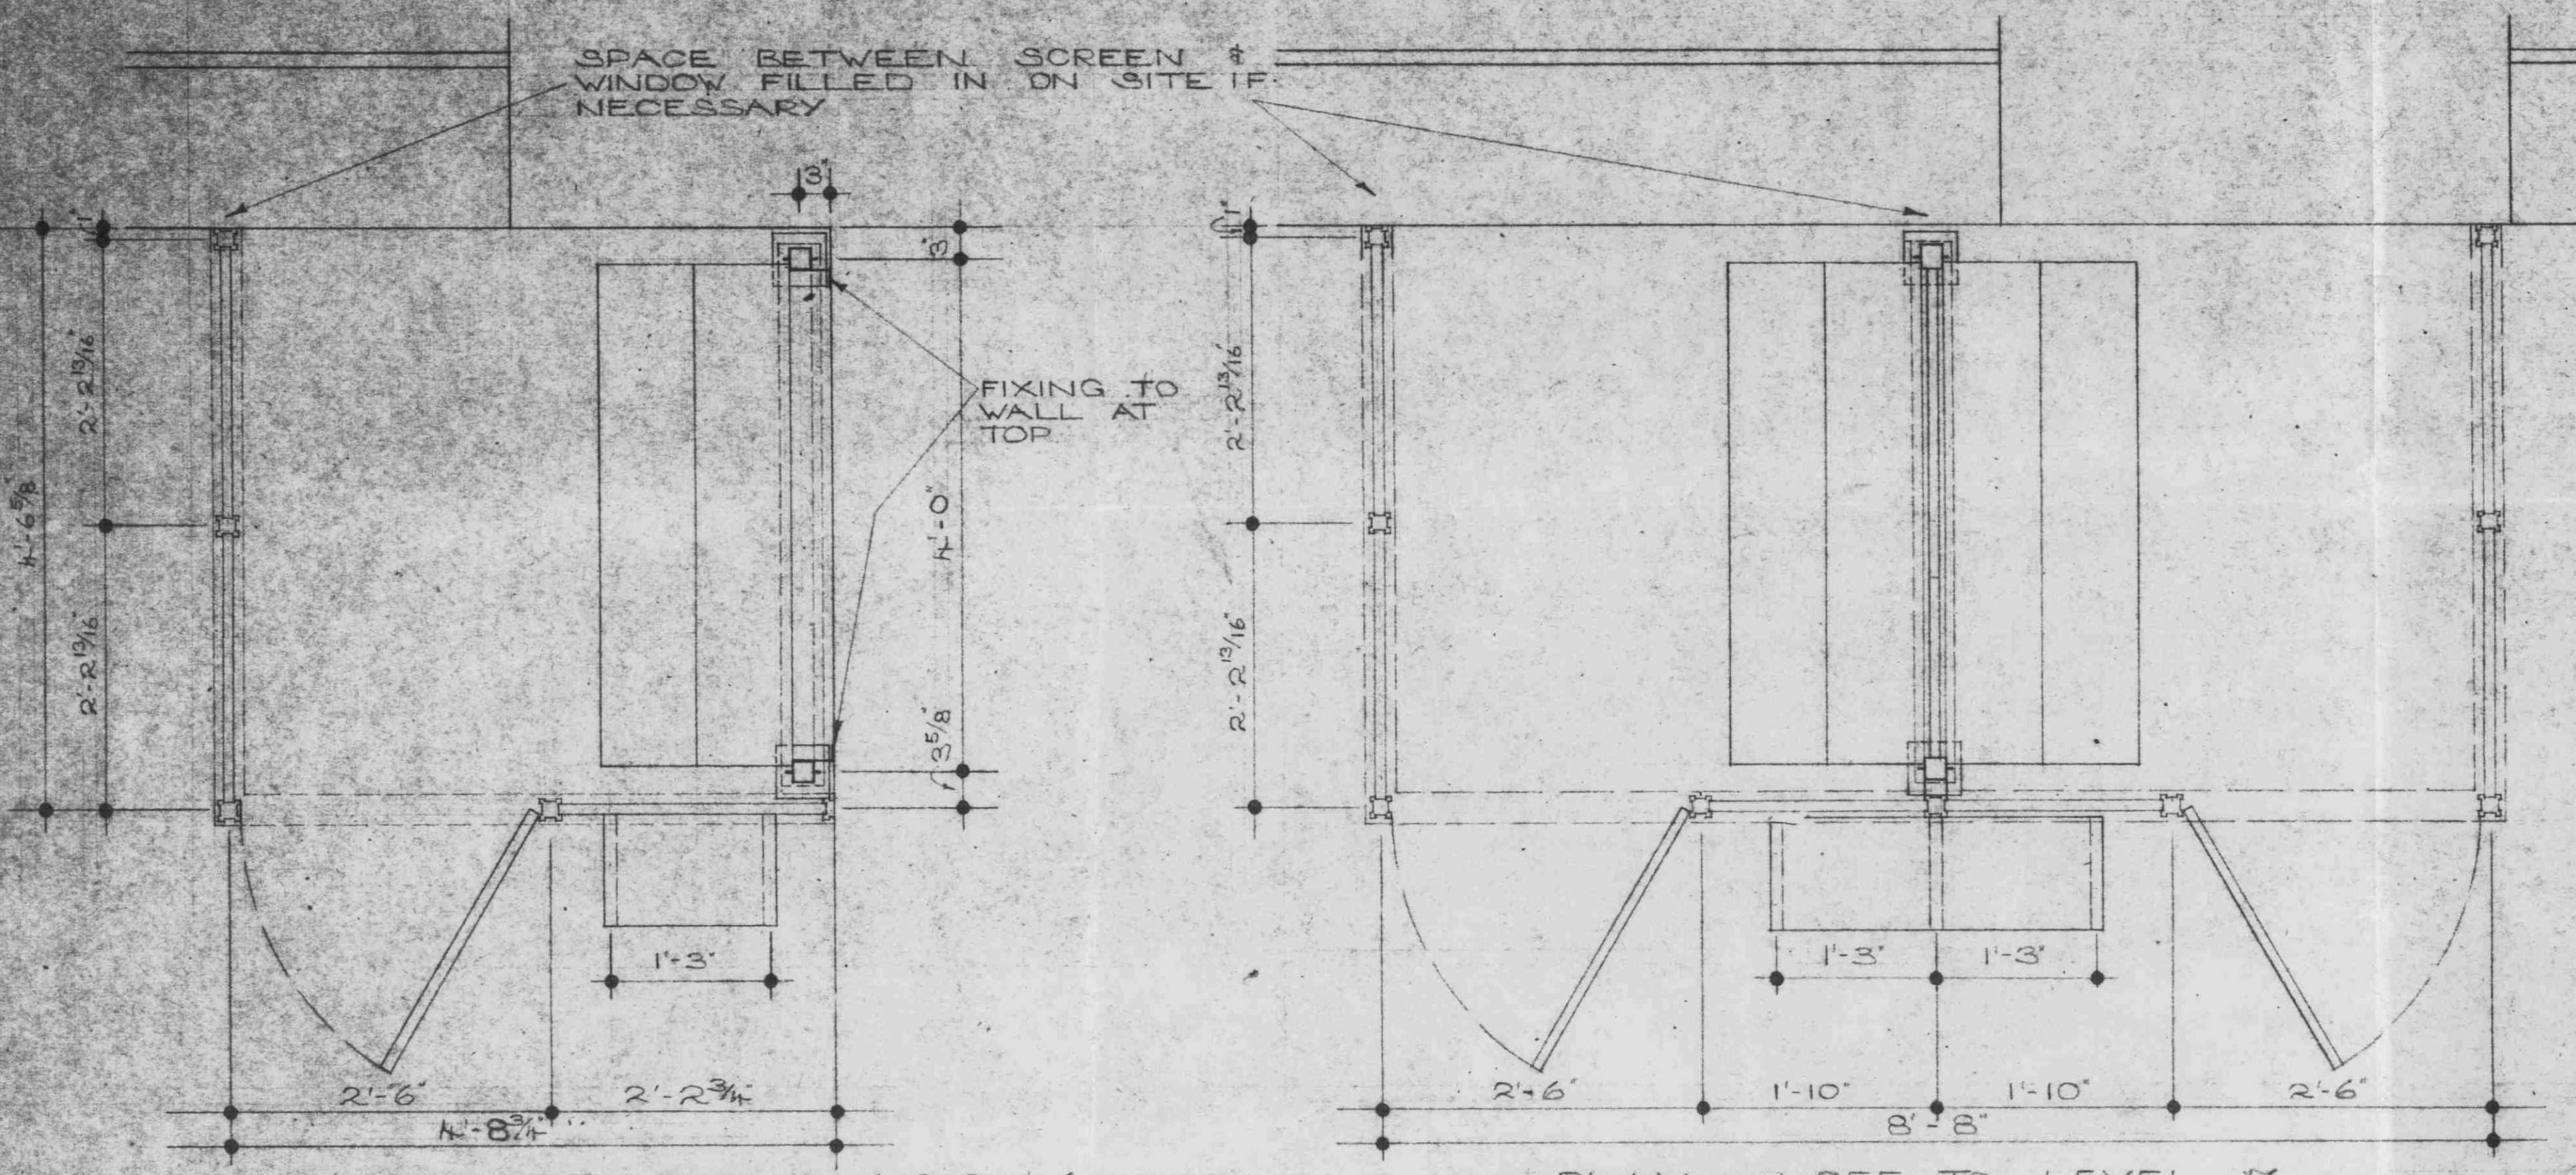
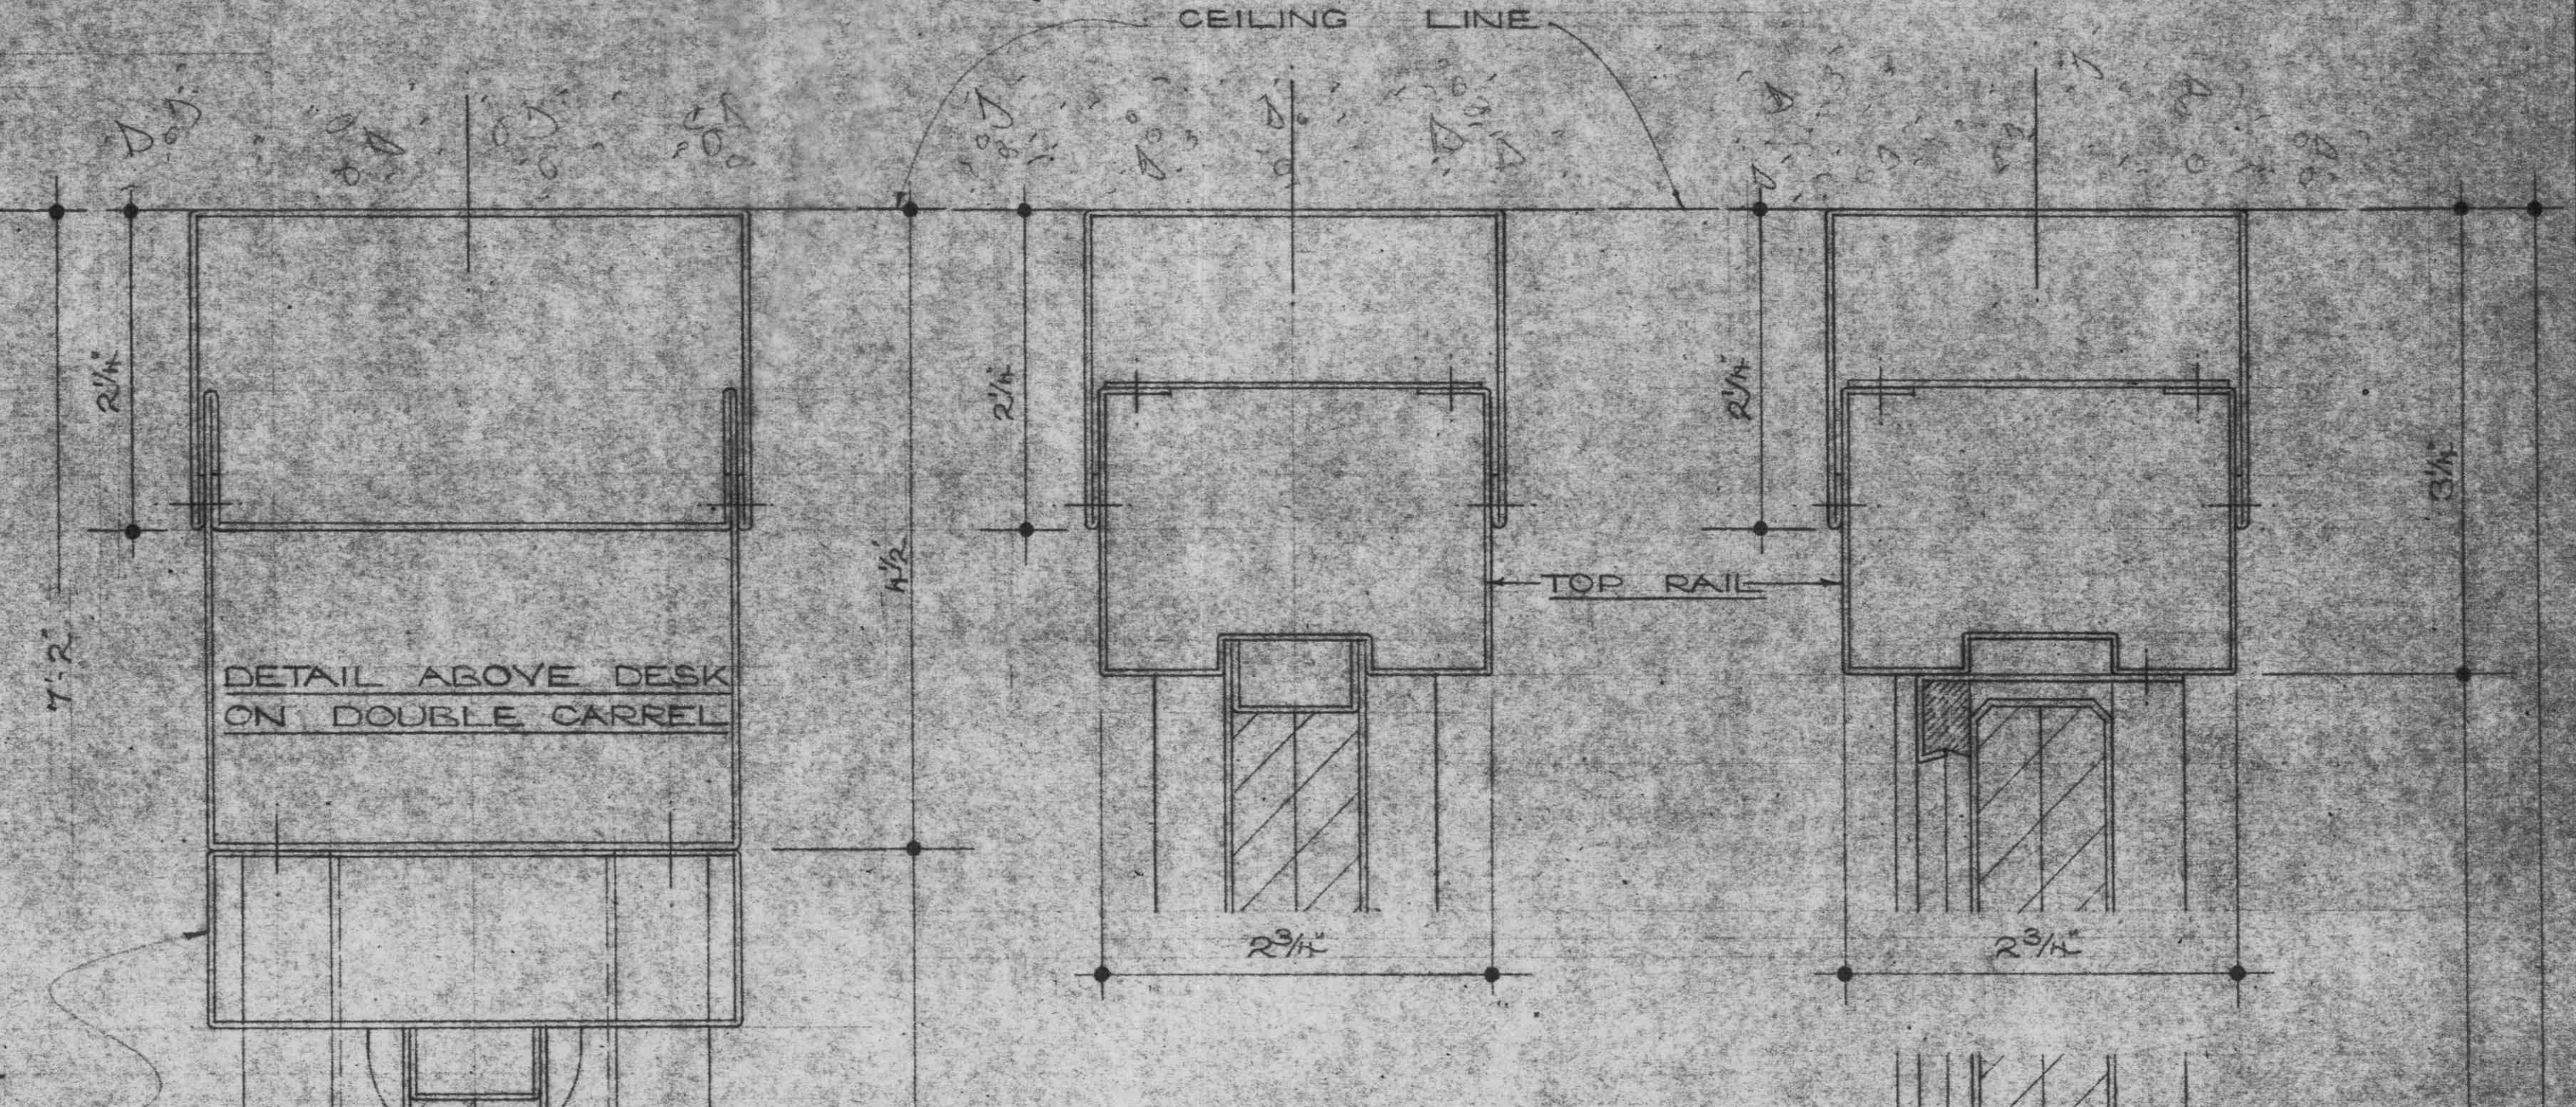
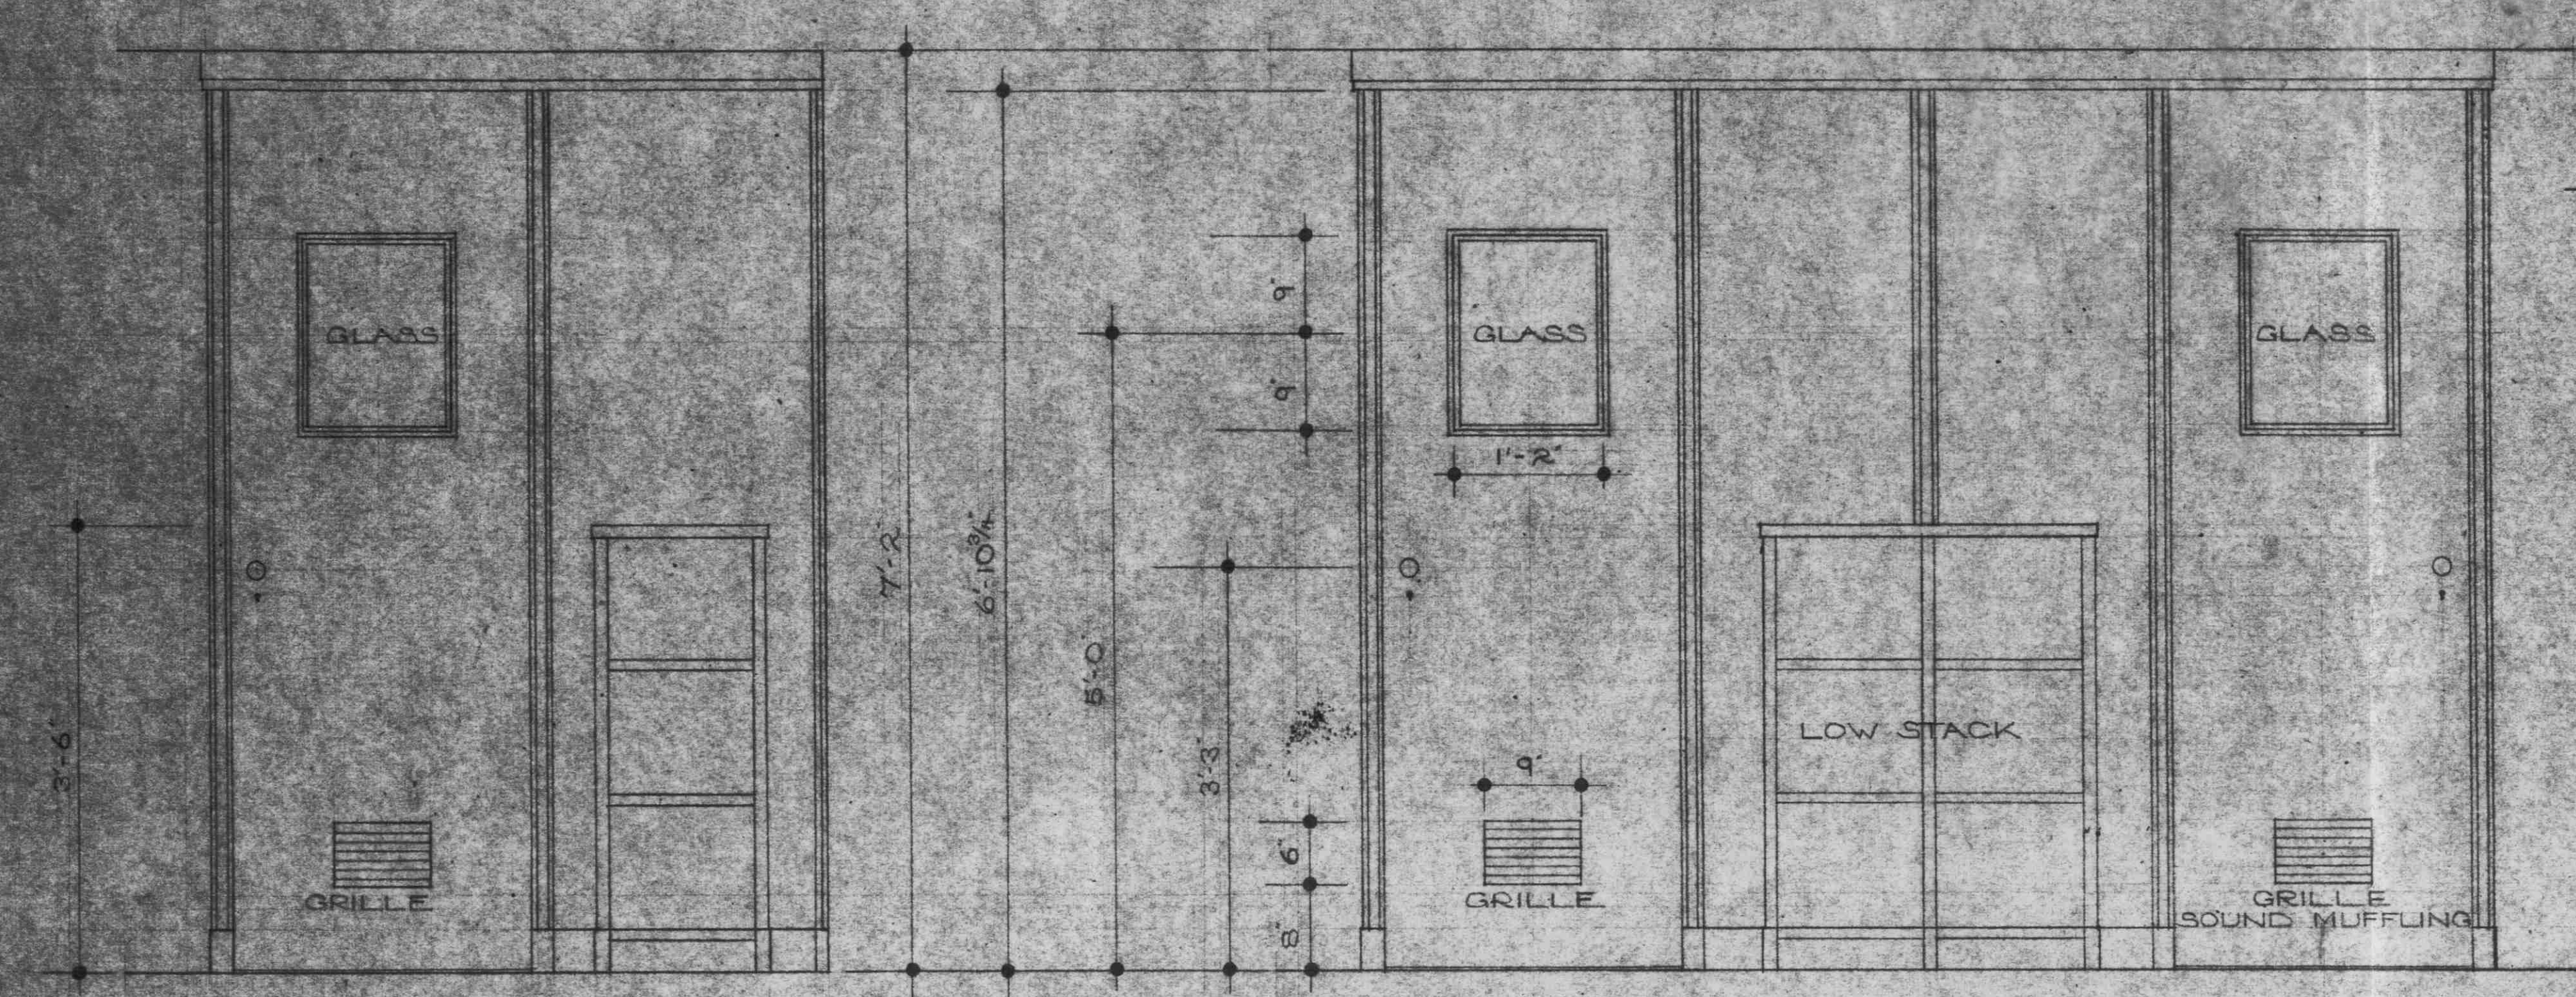


RE. UNIVERSITY OF BRITISH COLUMBIA	
DETAILS OF	DRAWING NO. SE 2528
ENCLOSED CARRELS	DATE 16-1-57
SCALE - 1" TO 1'-0"	REVISIONS
1" FULL SIZE	CONTRACT NO. 24746
LUXFER LTD. B.C.	