

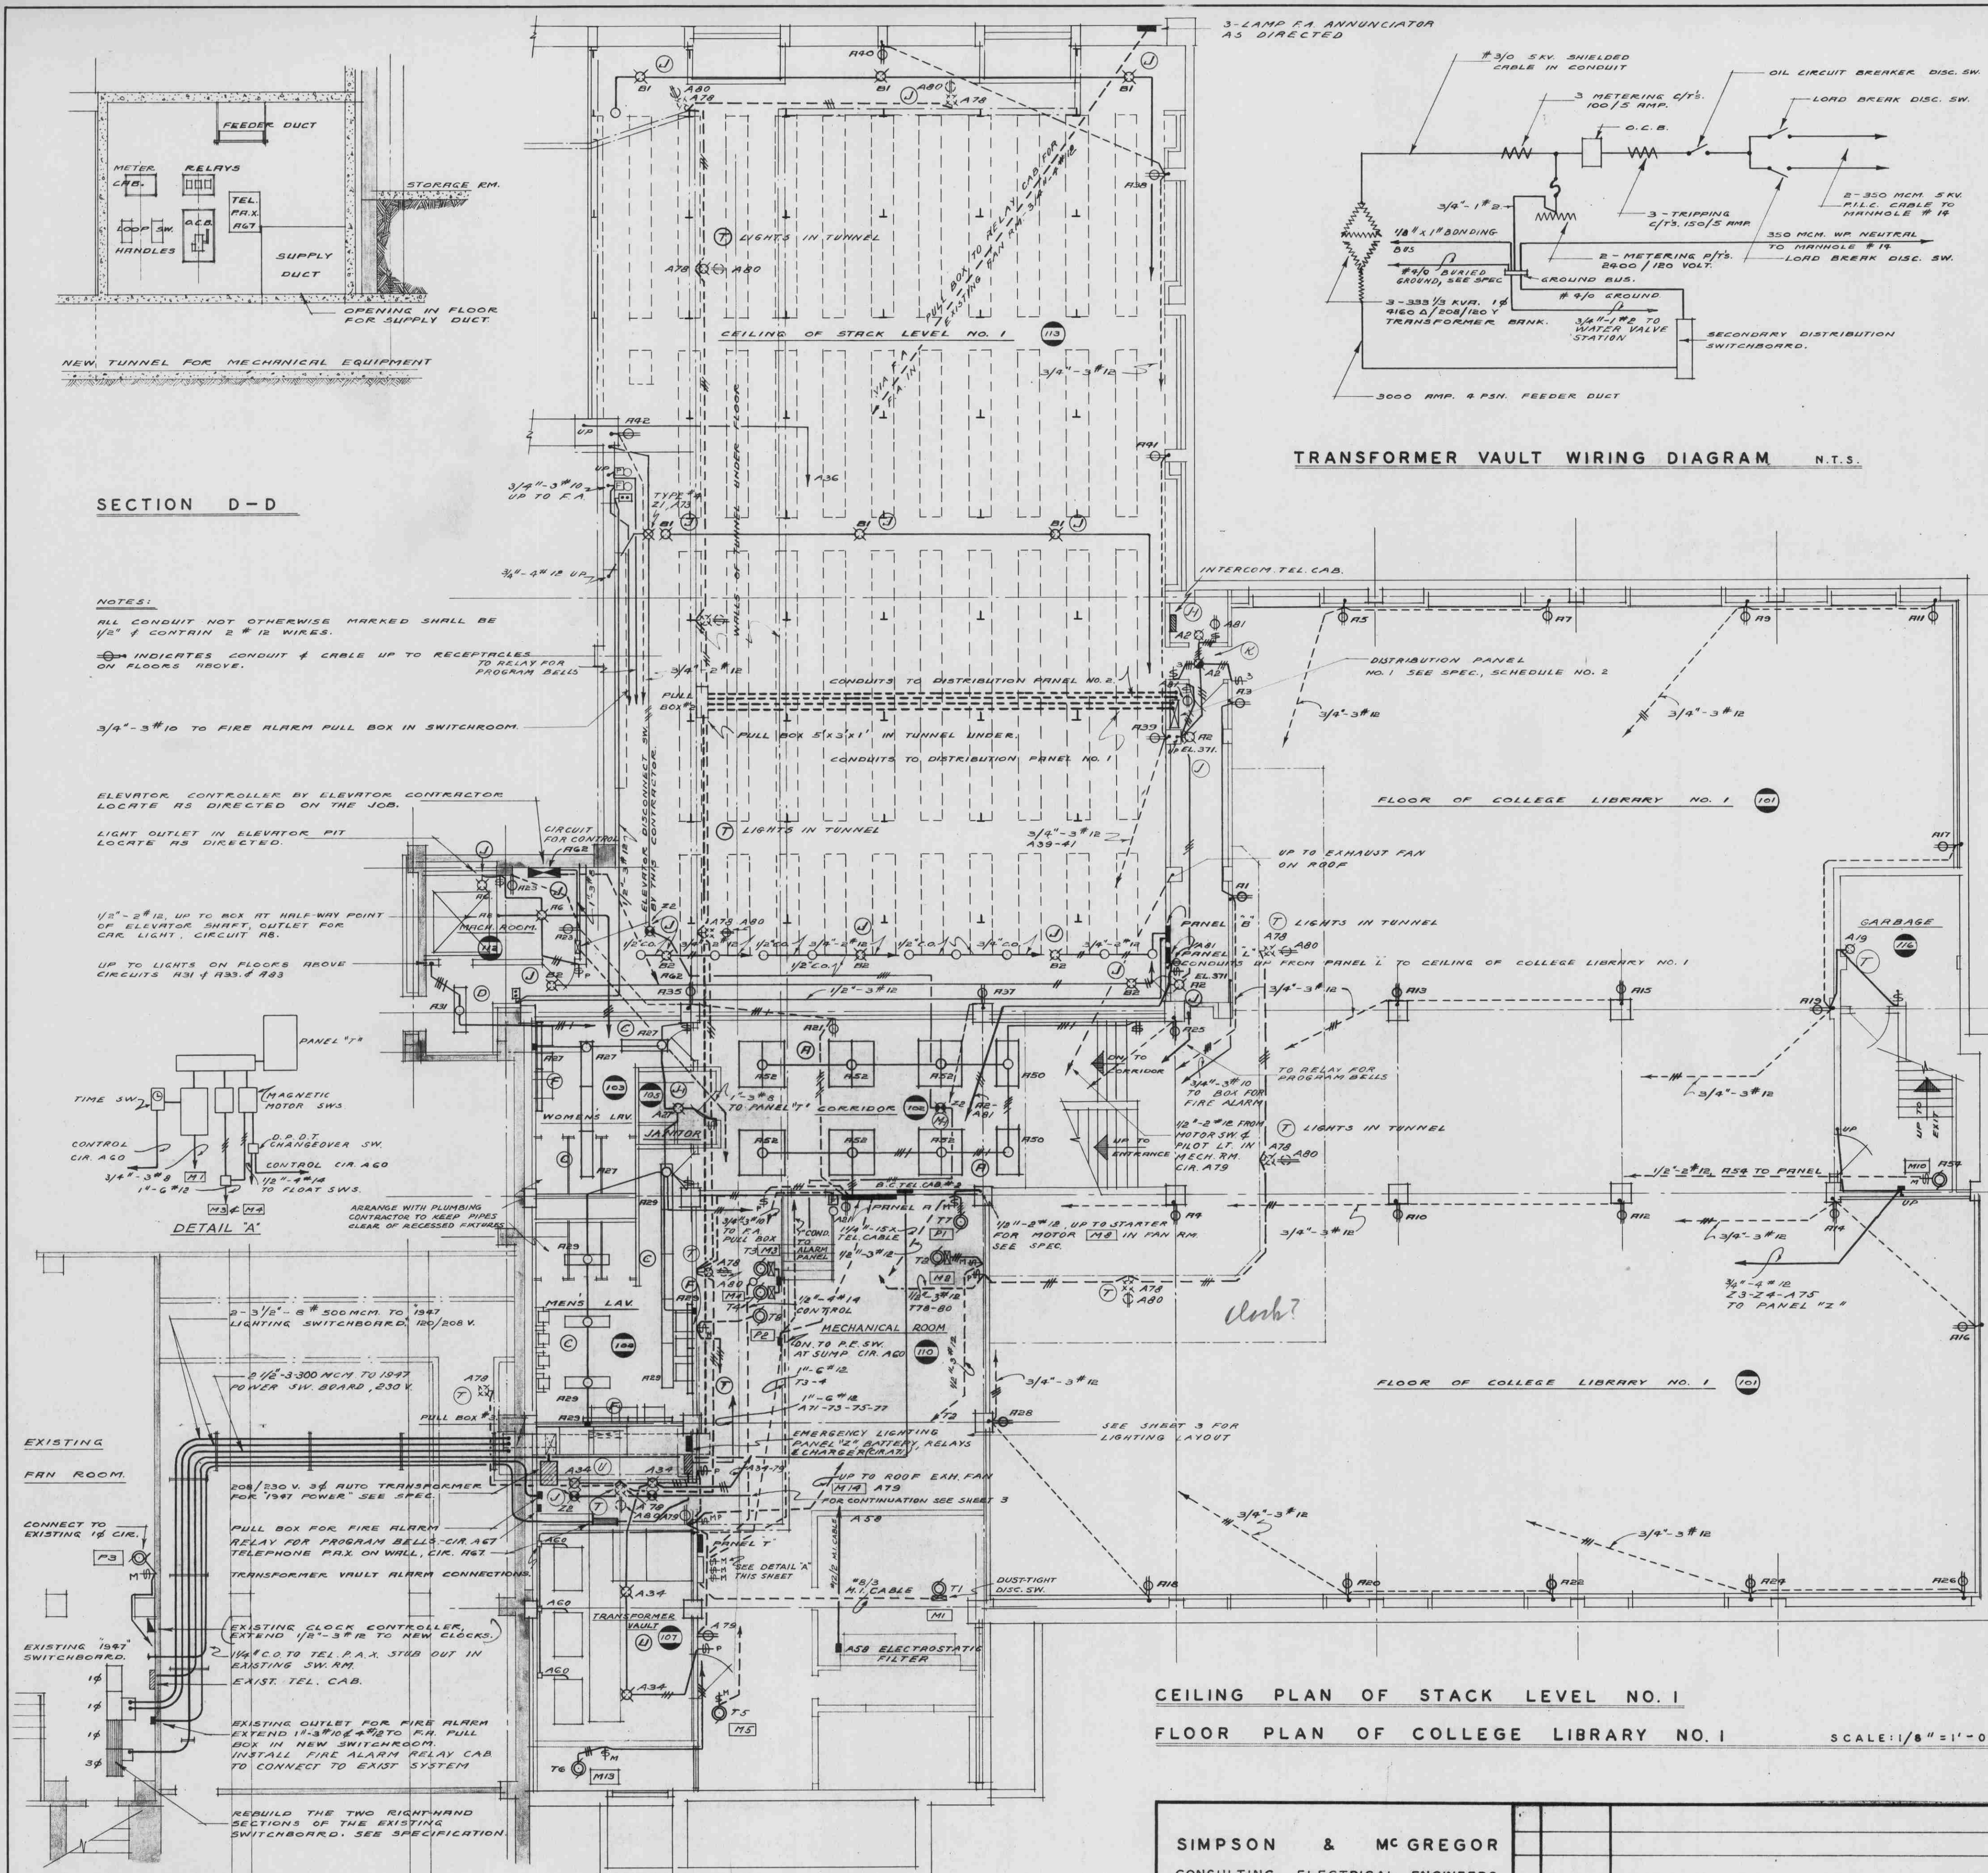
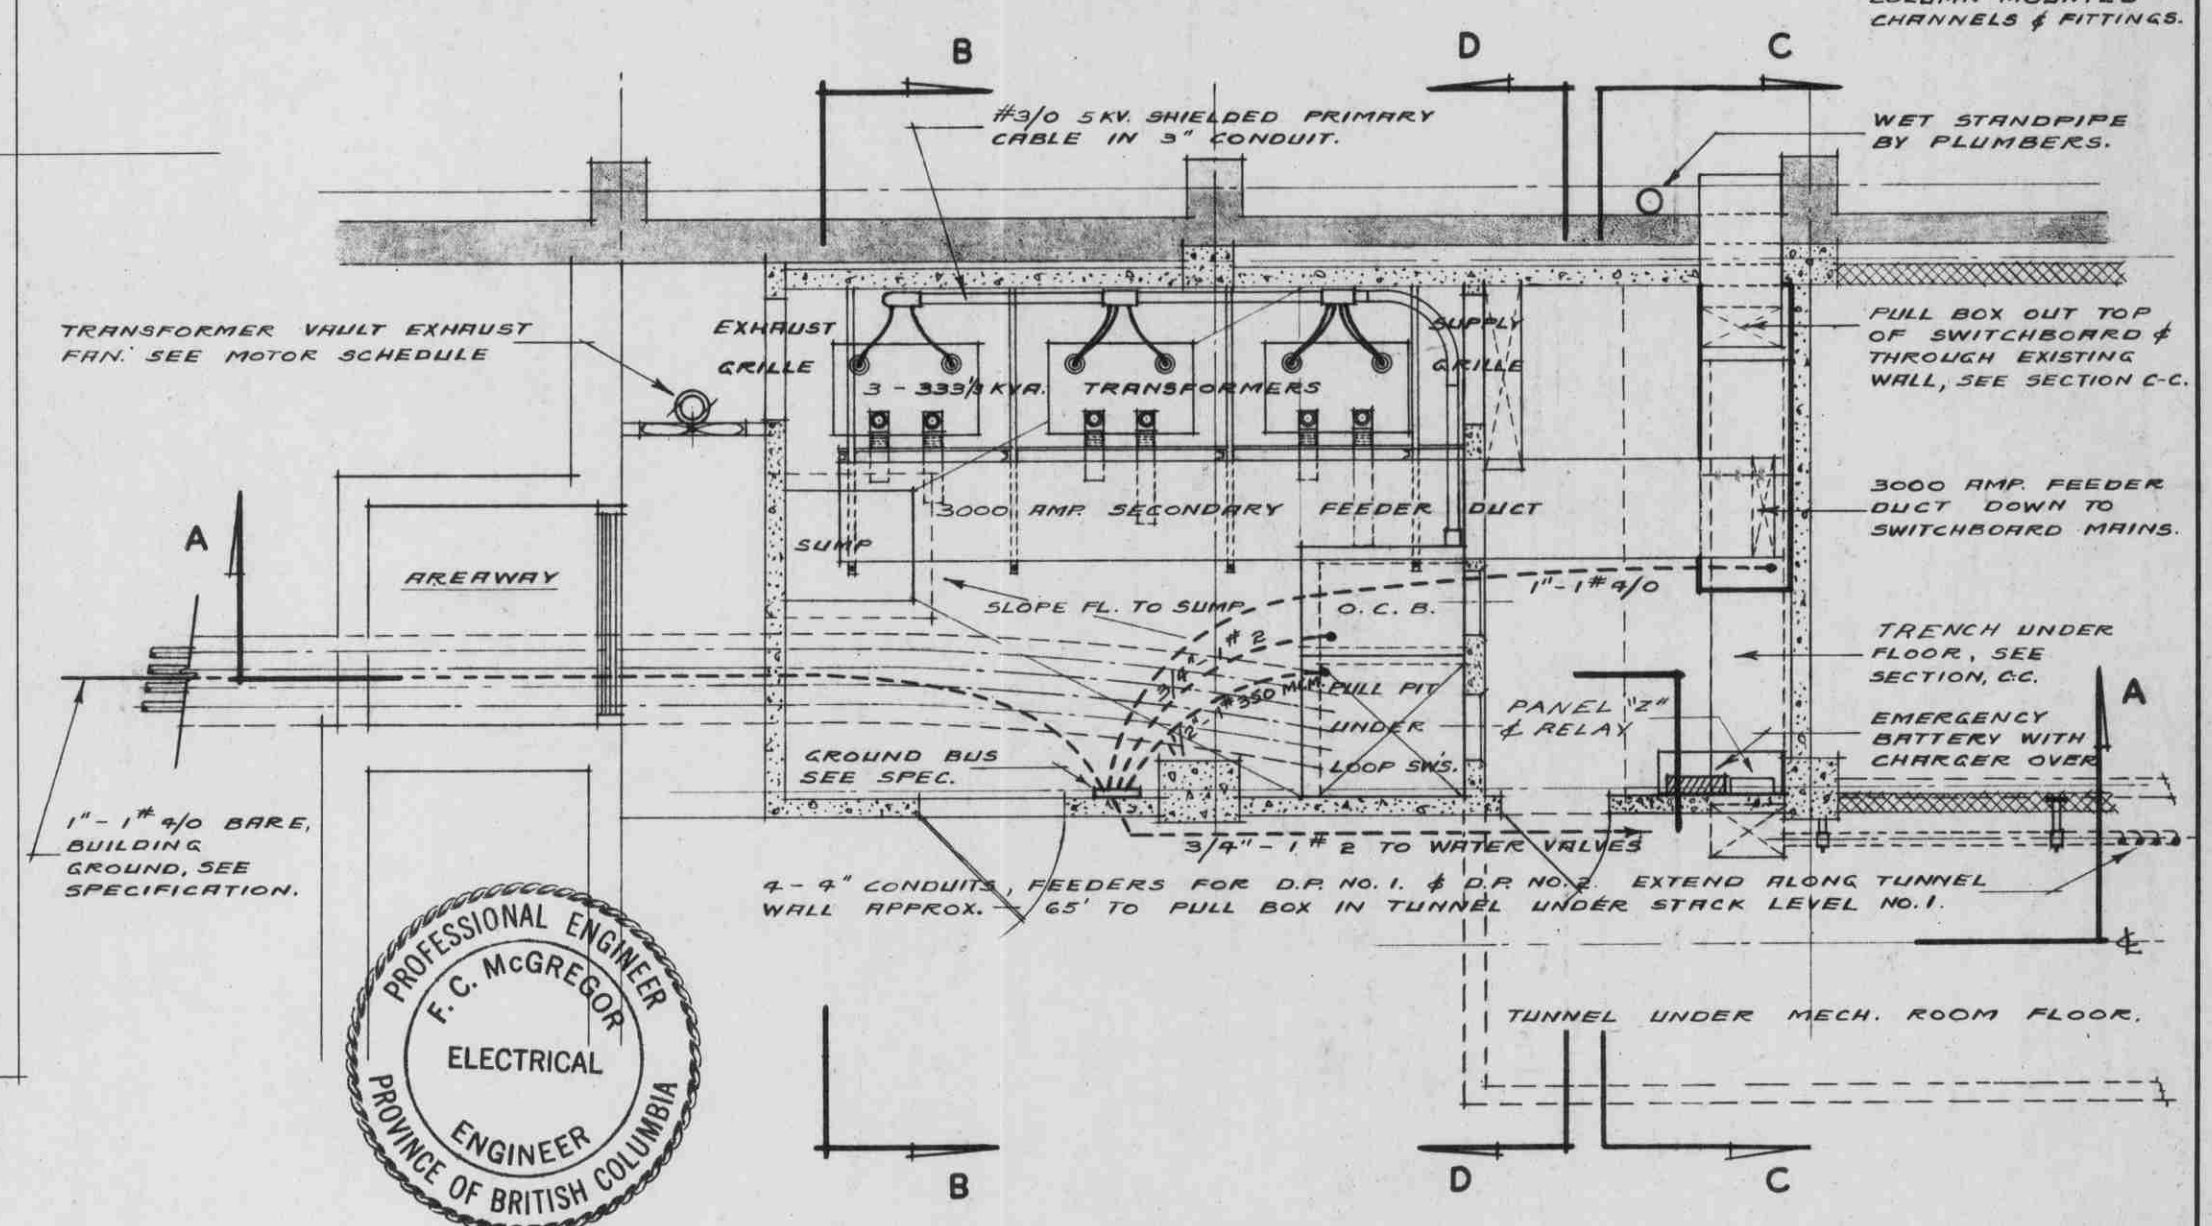
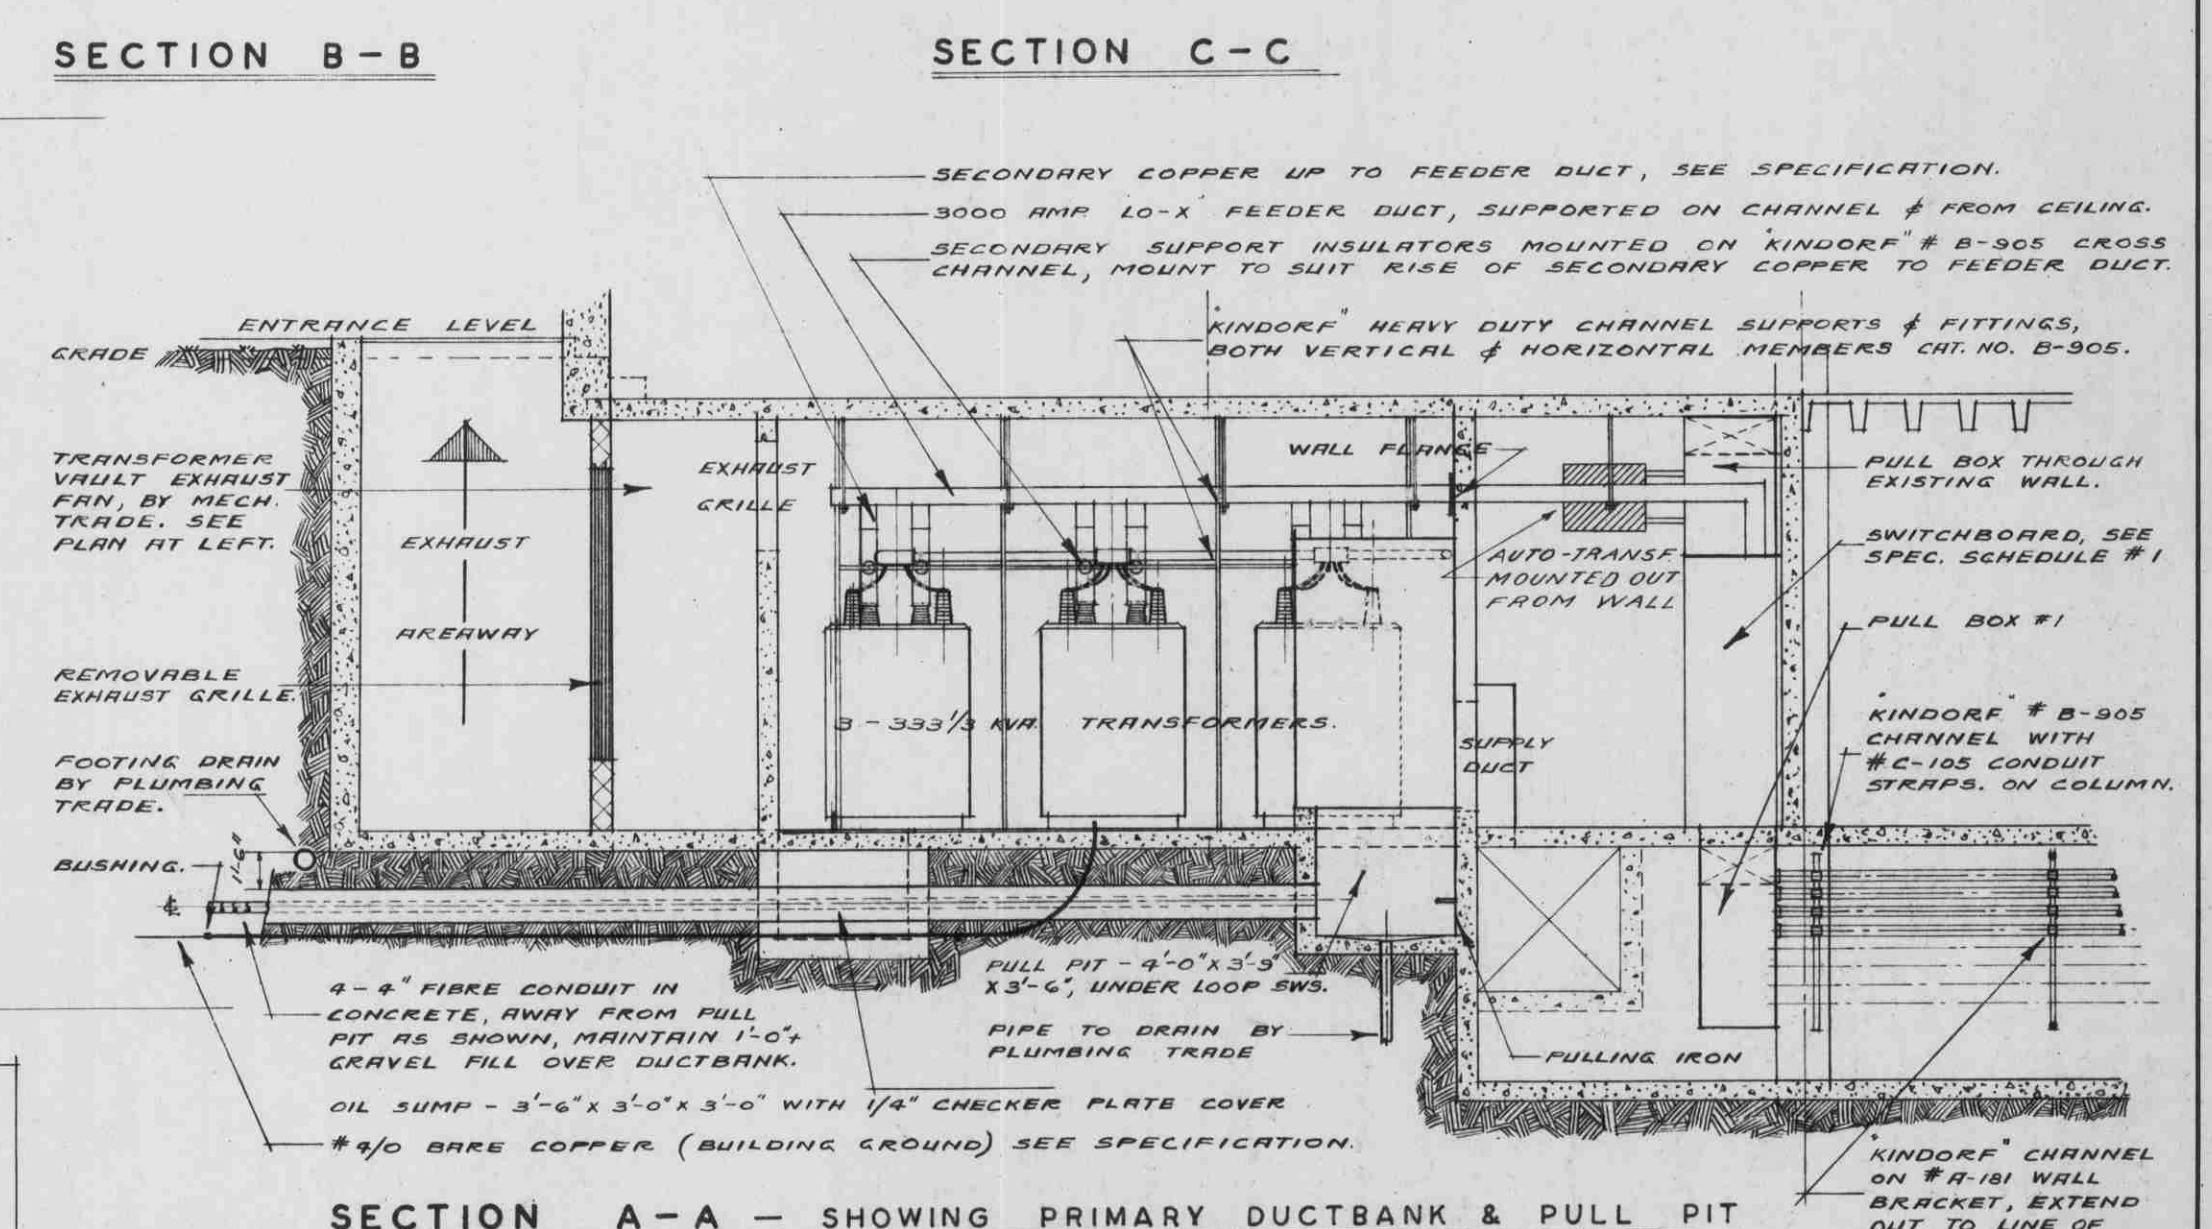


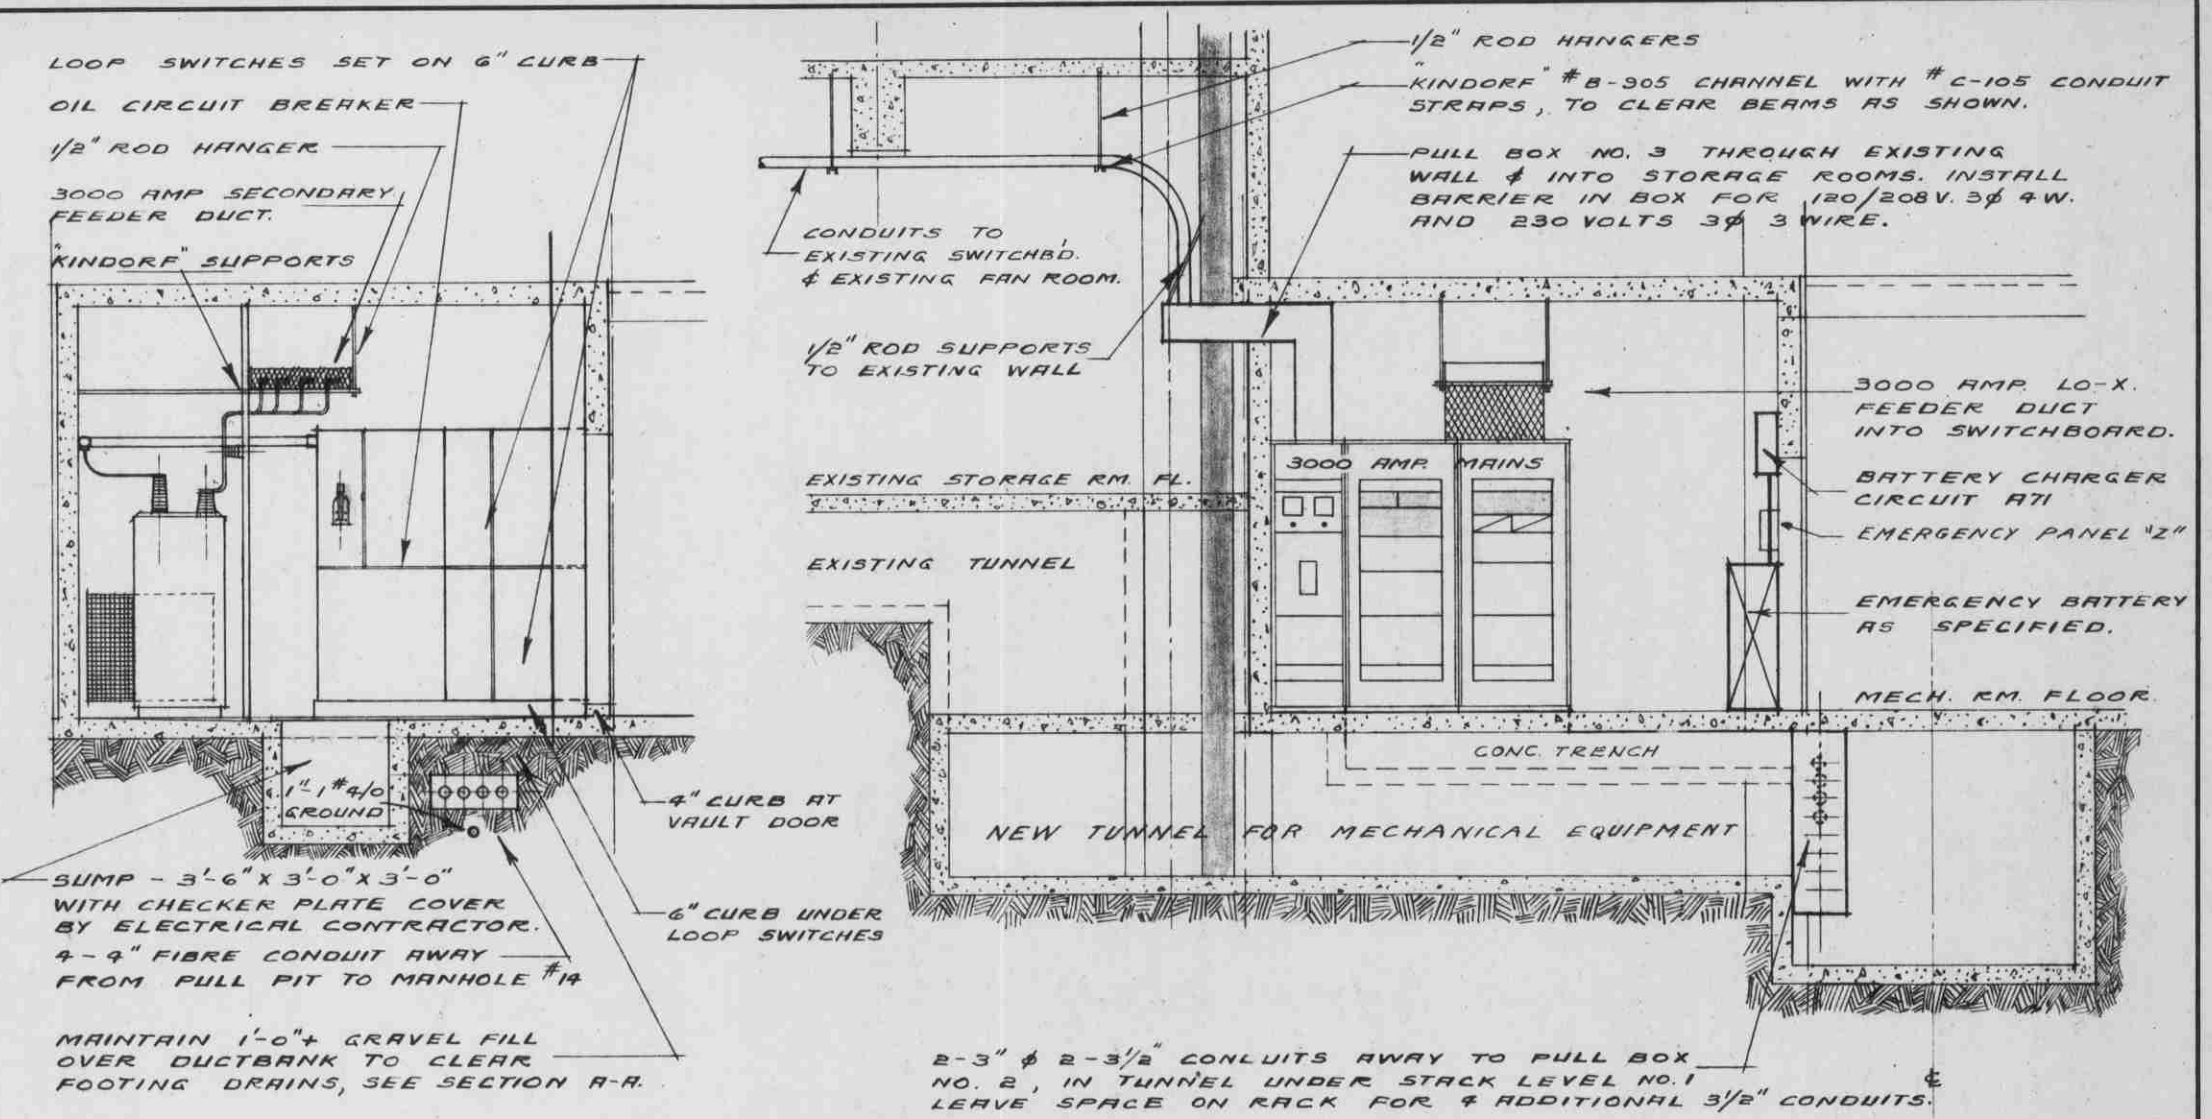

TRANSFORMER VAULT WIRING DIAGRAM N.T.S.

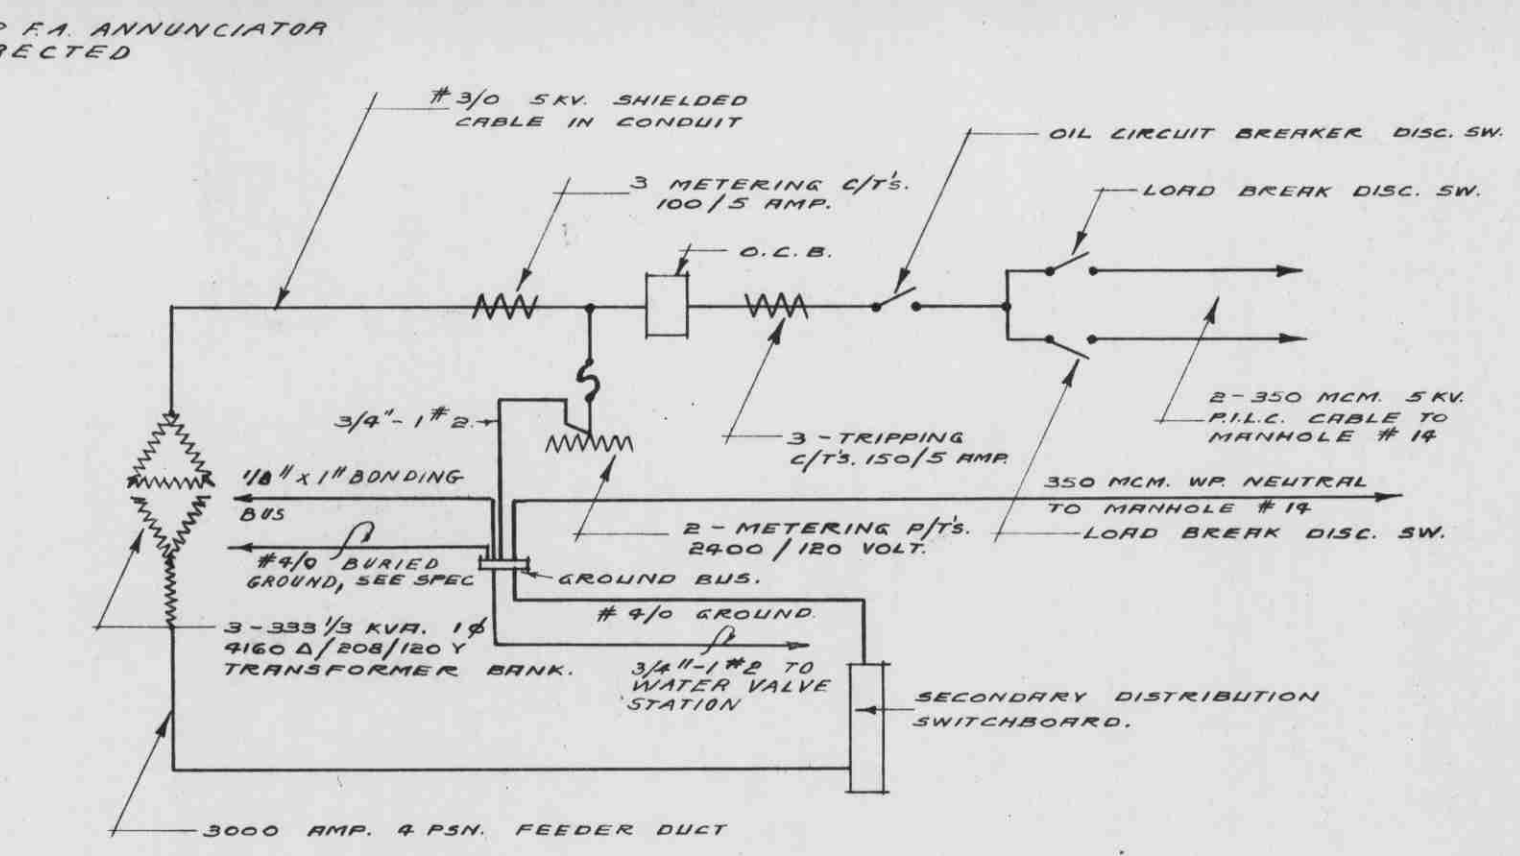

SIMPSON & MCGREGOR CONSULTING ELECTRICAL ENGINEERS VANCOUVER, VICTORIA, B.C.			THOMPSON, BERWICK & PRATT ARCHITECTS 1553 ROBSON ST. VANCOUVER 5, B.C.	ADDITIONS TO THE LIBRARY FOR THE UNIVERSITY OF BRITISH COLUMBIA	JOB NUMBER	
					E-1005	
					SHEET NUMBER	
					1 OF 6	
	No.	DATE			REVISION	DRAWN: C.M.E.