




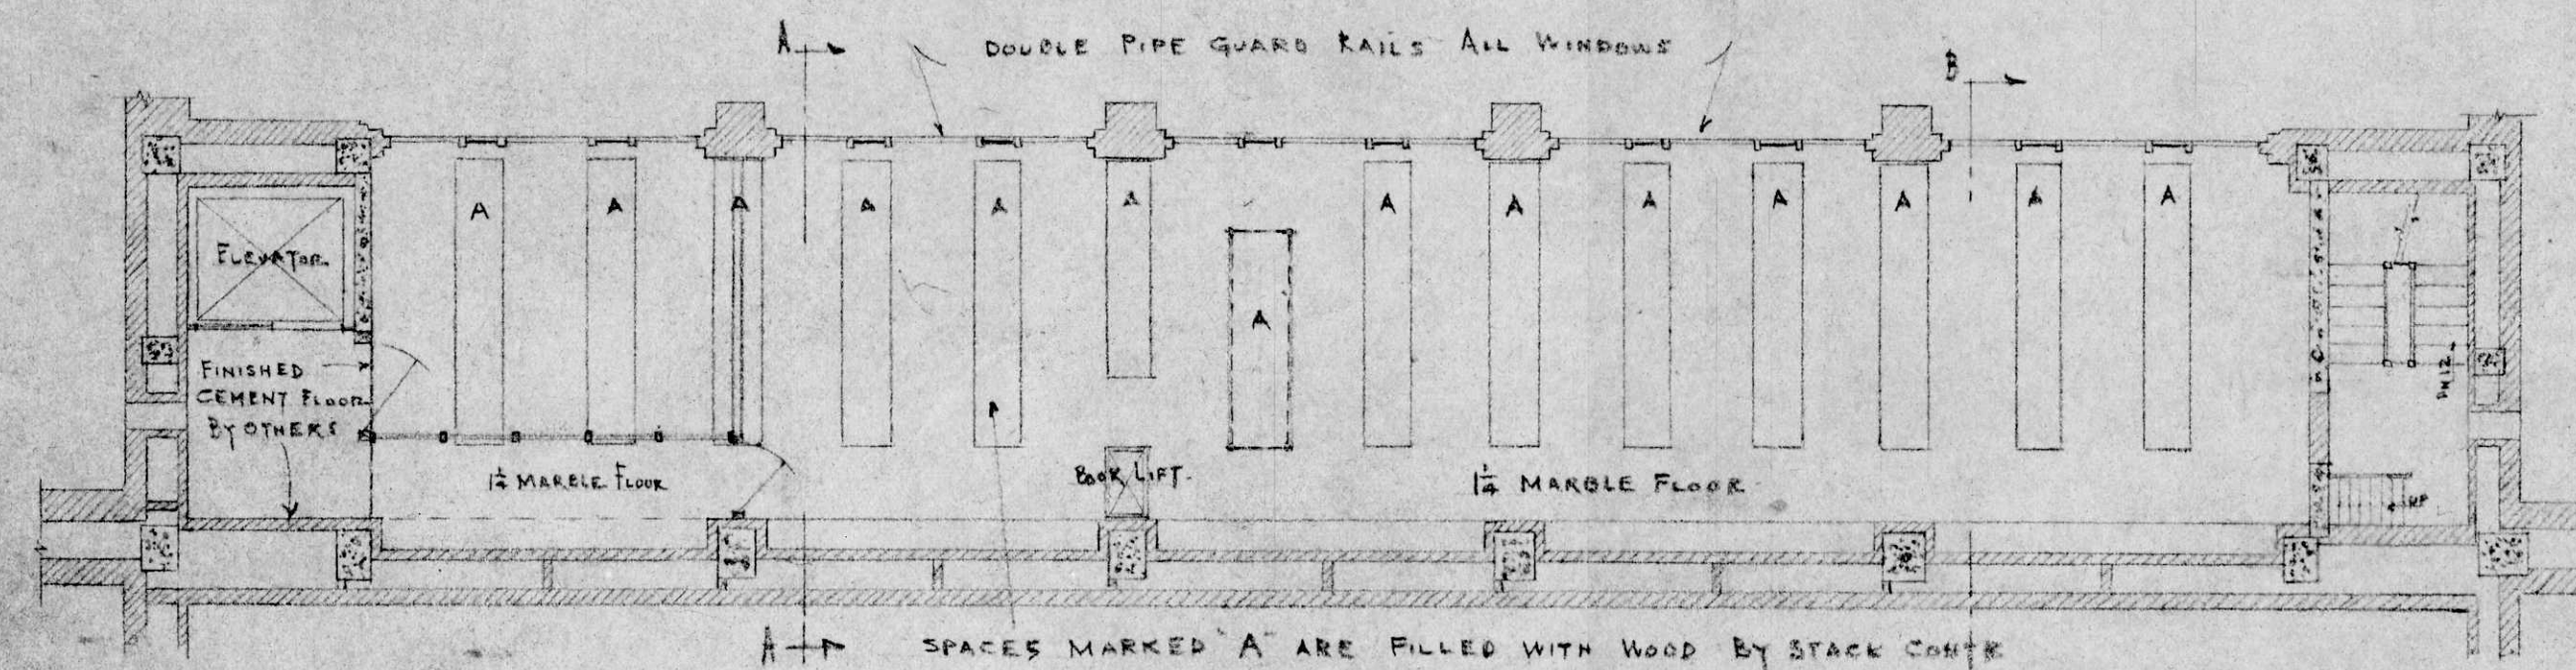


PLAN OF FLOOR OVER 5TH TIER
TEMPORARY PERIODICAL ROOM

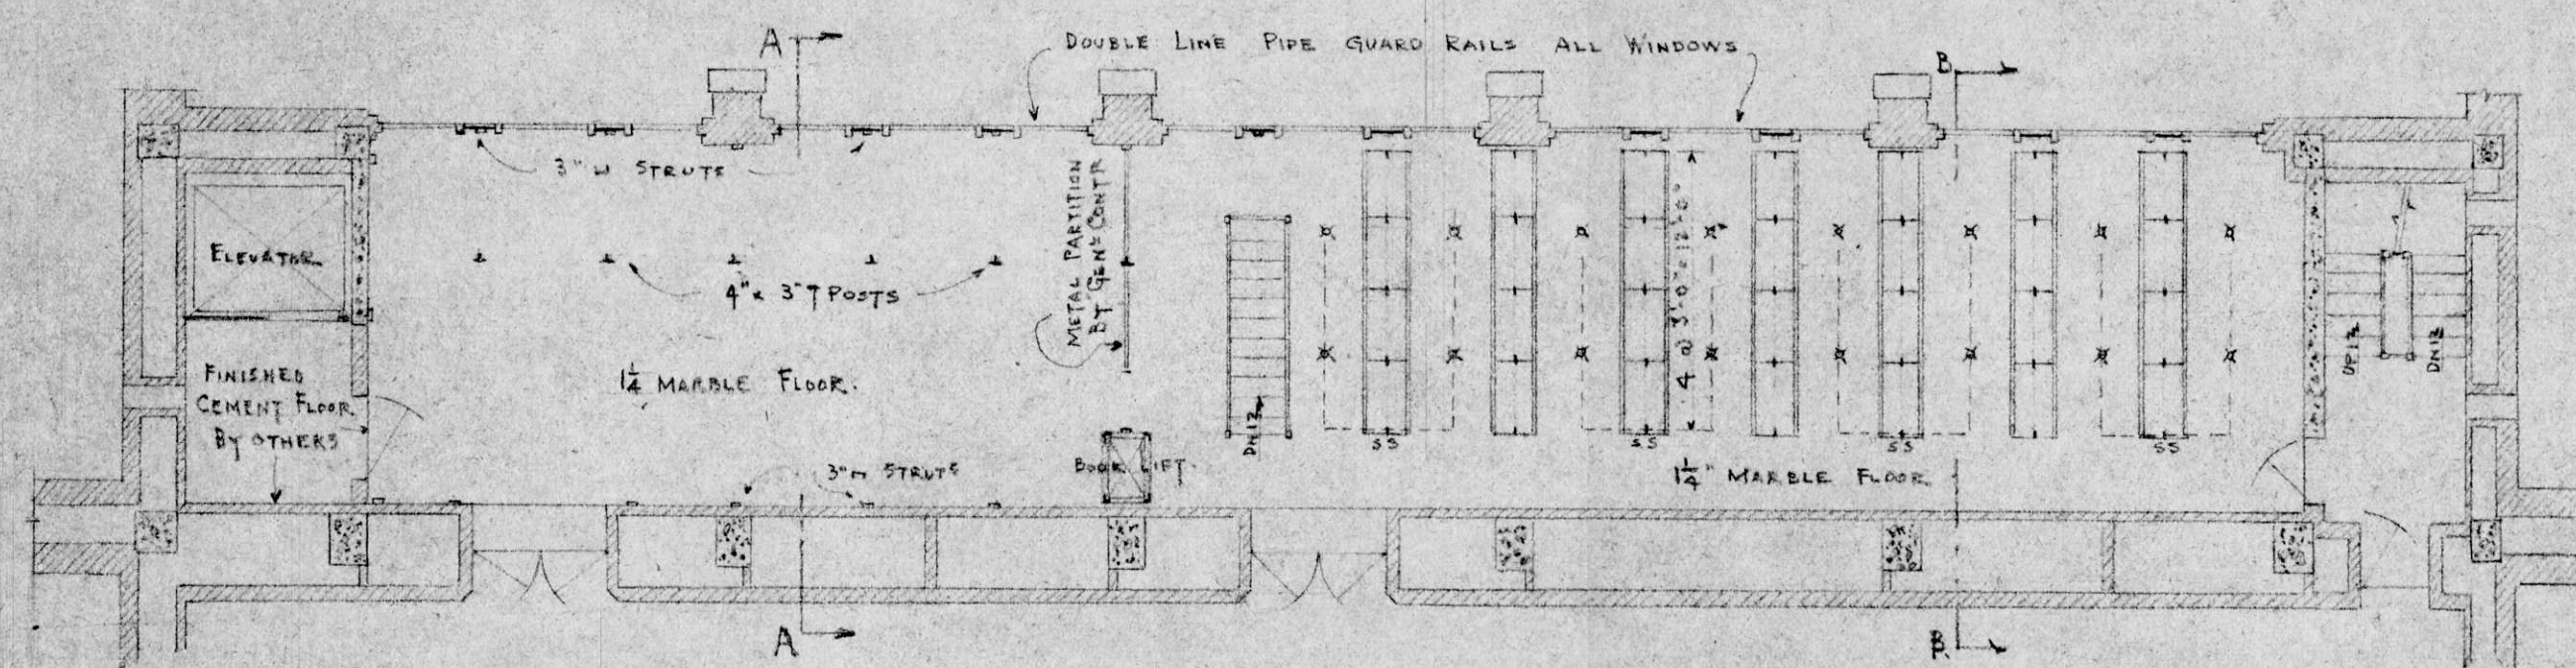


PLAN OF 5TH TIER

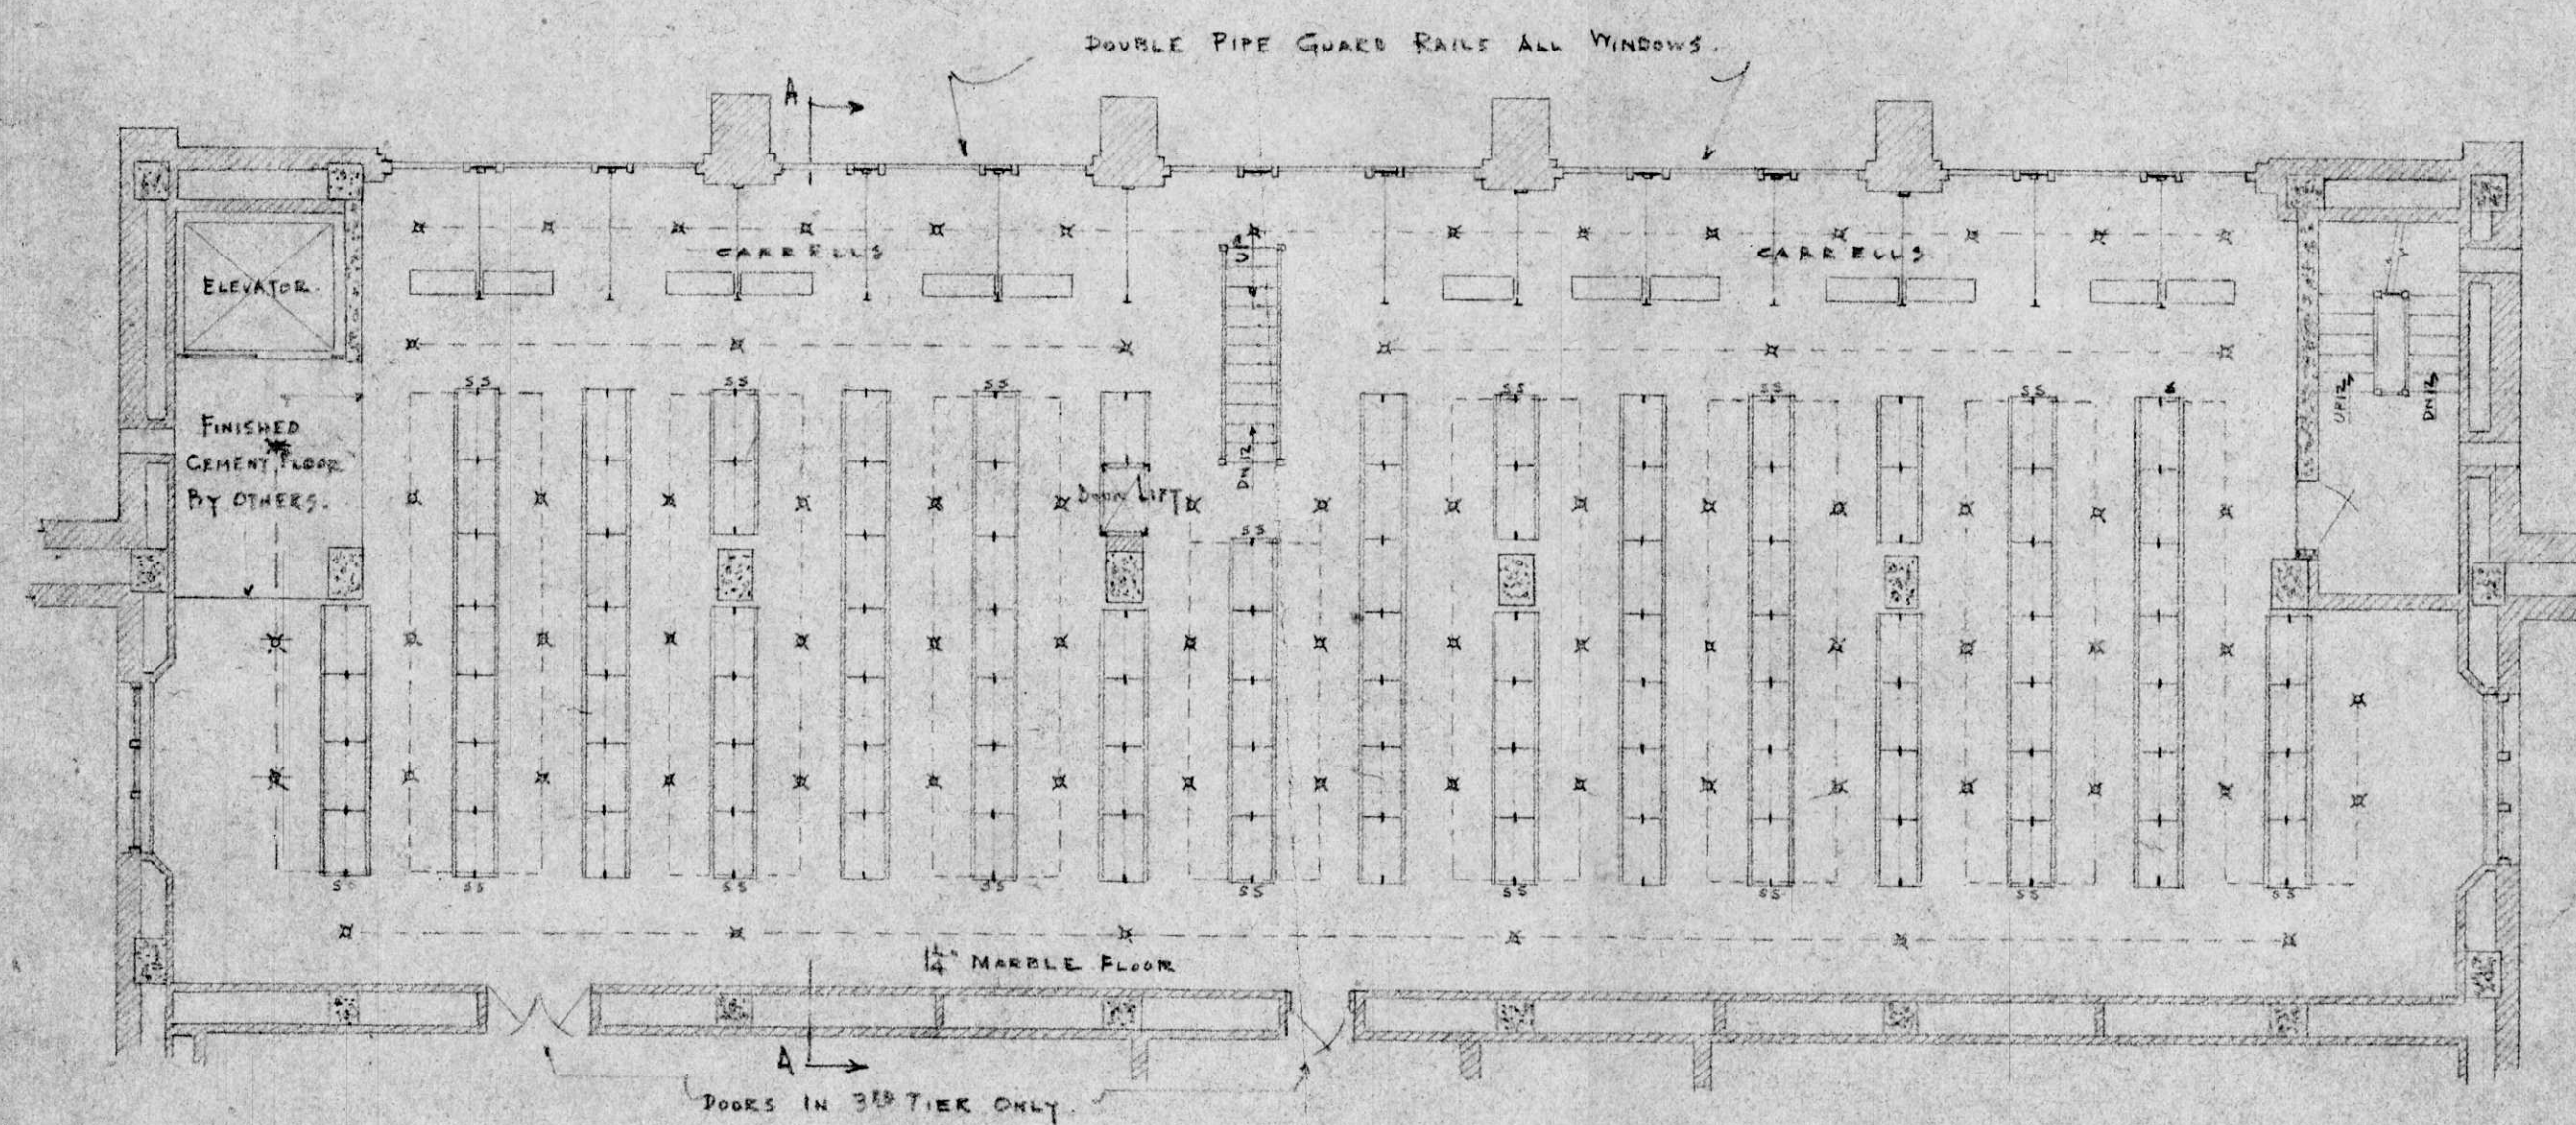

PLAN OF 3RD & 4TH TIERS

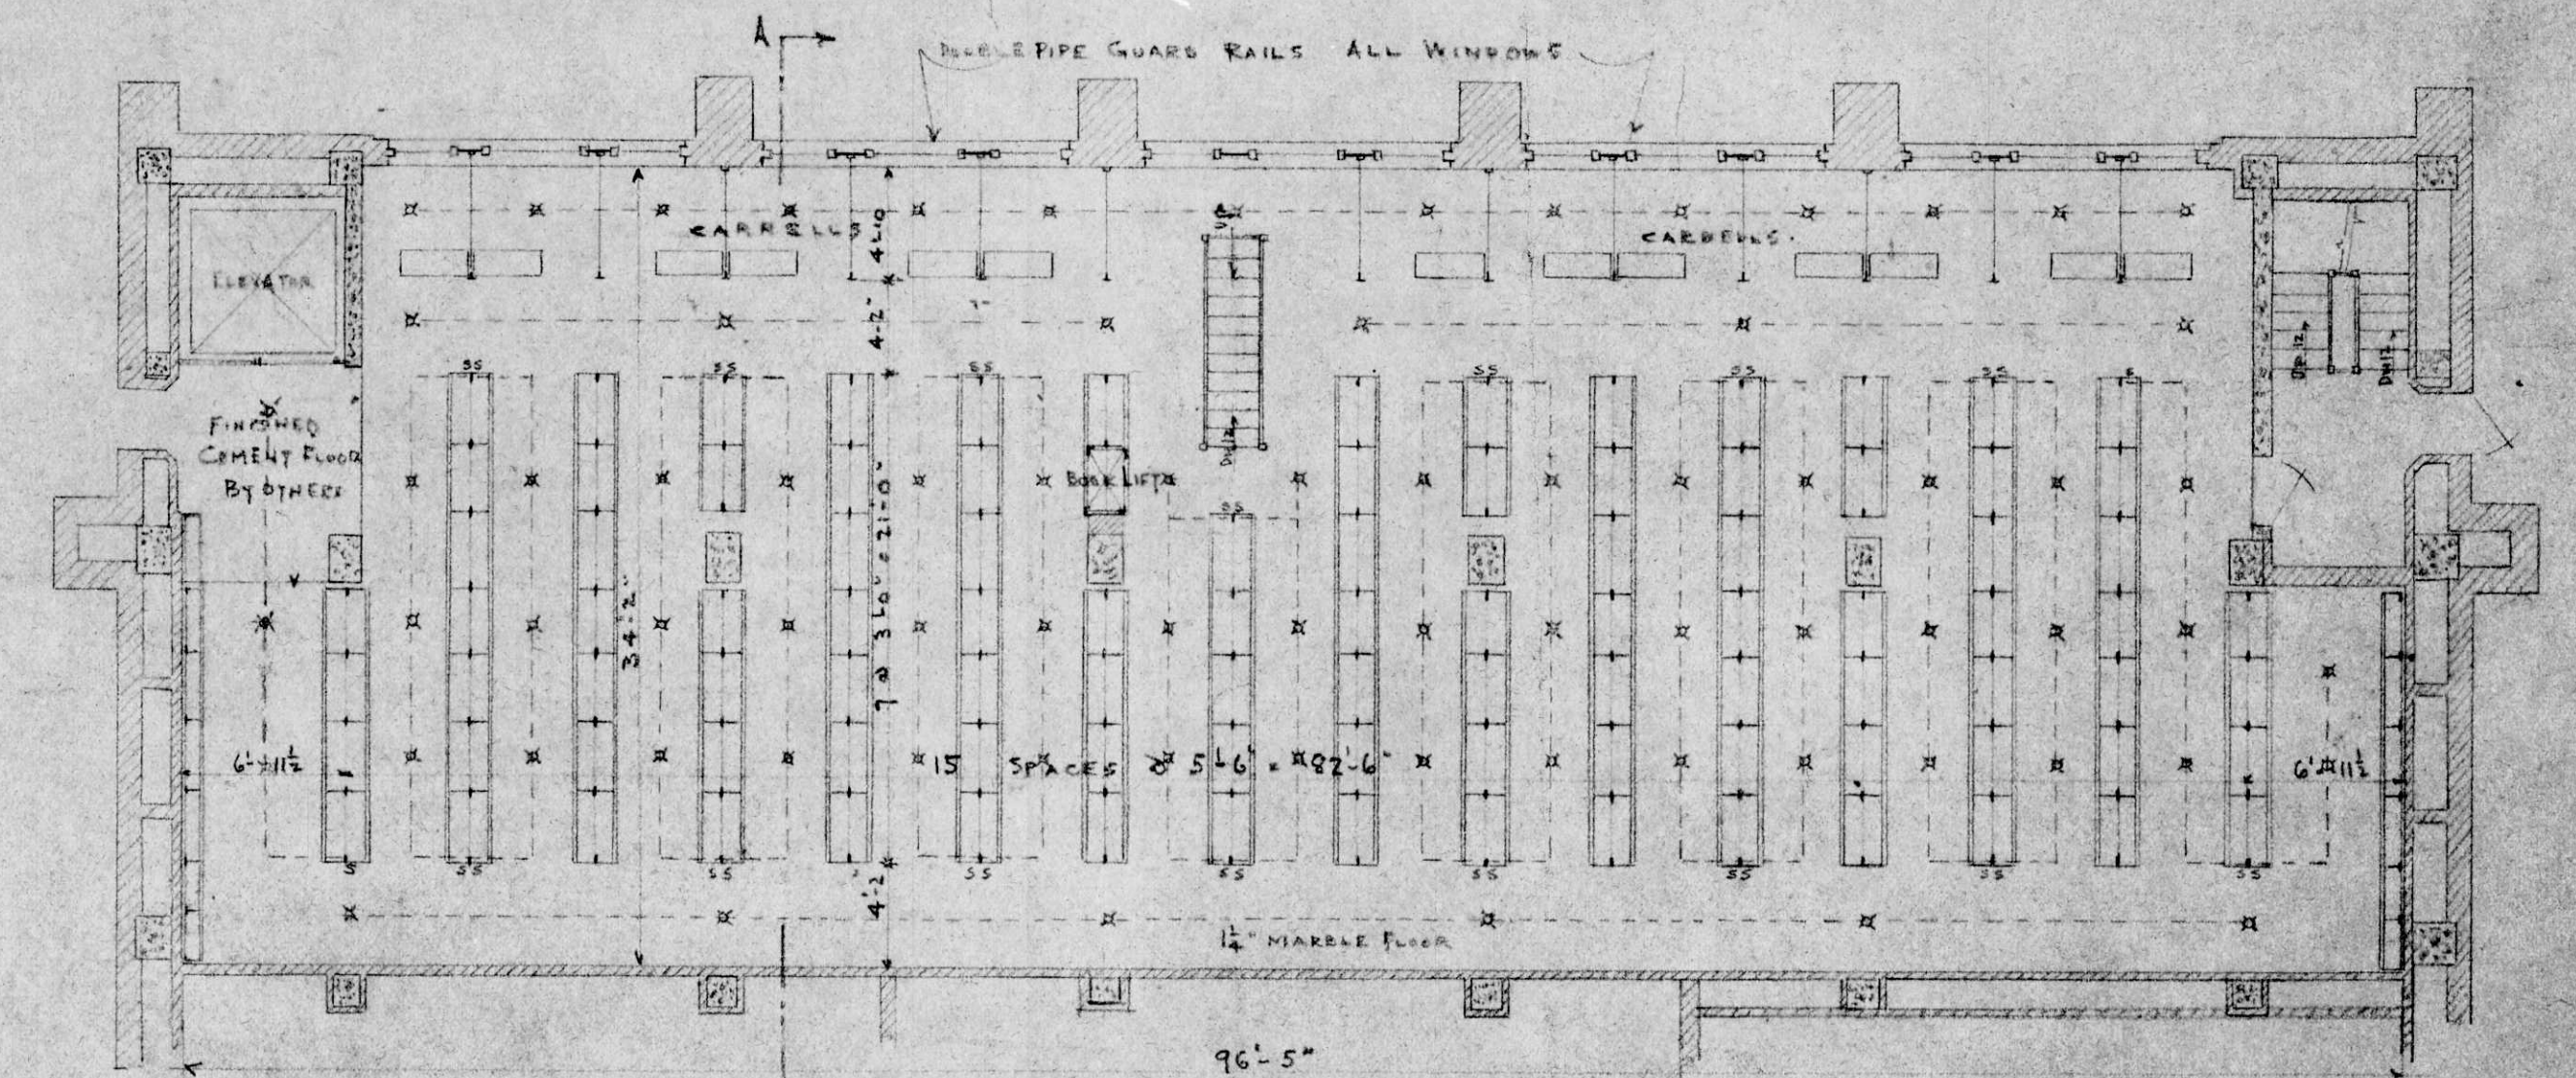

PLAN OF 2ND TIER

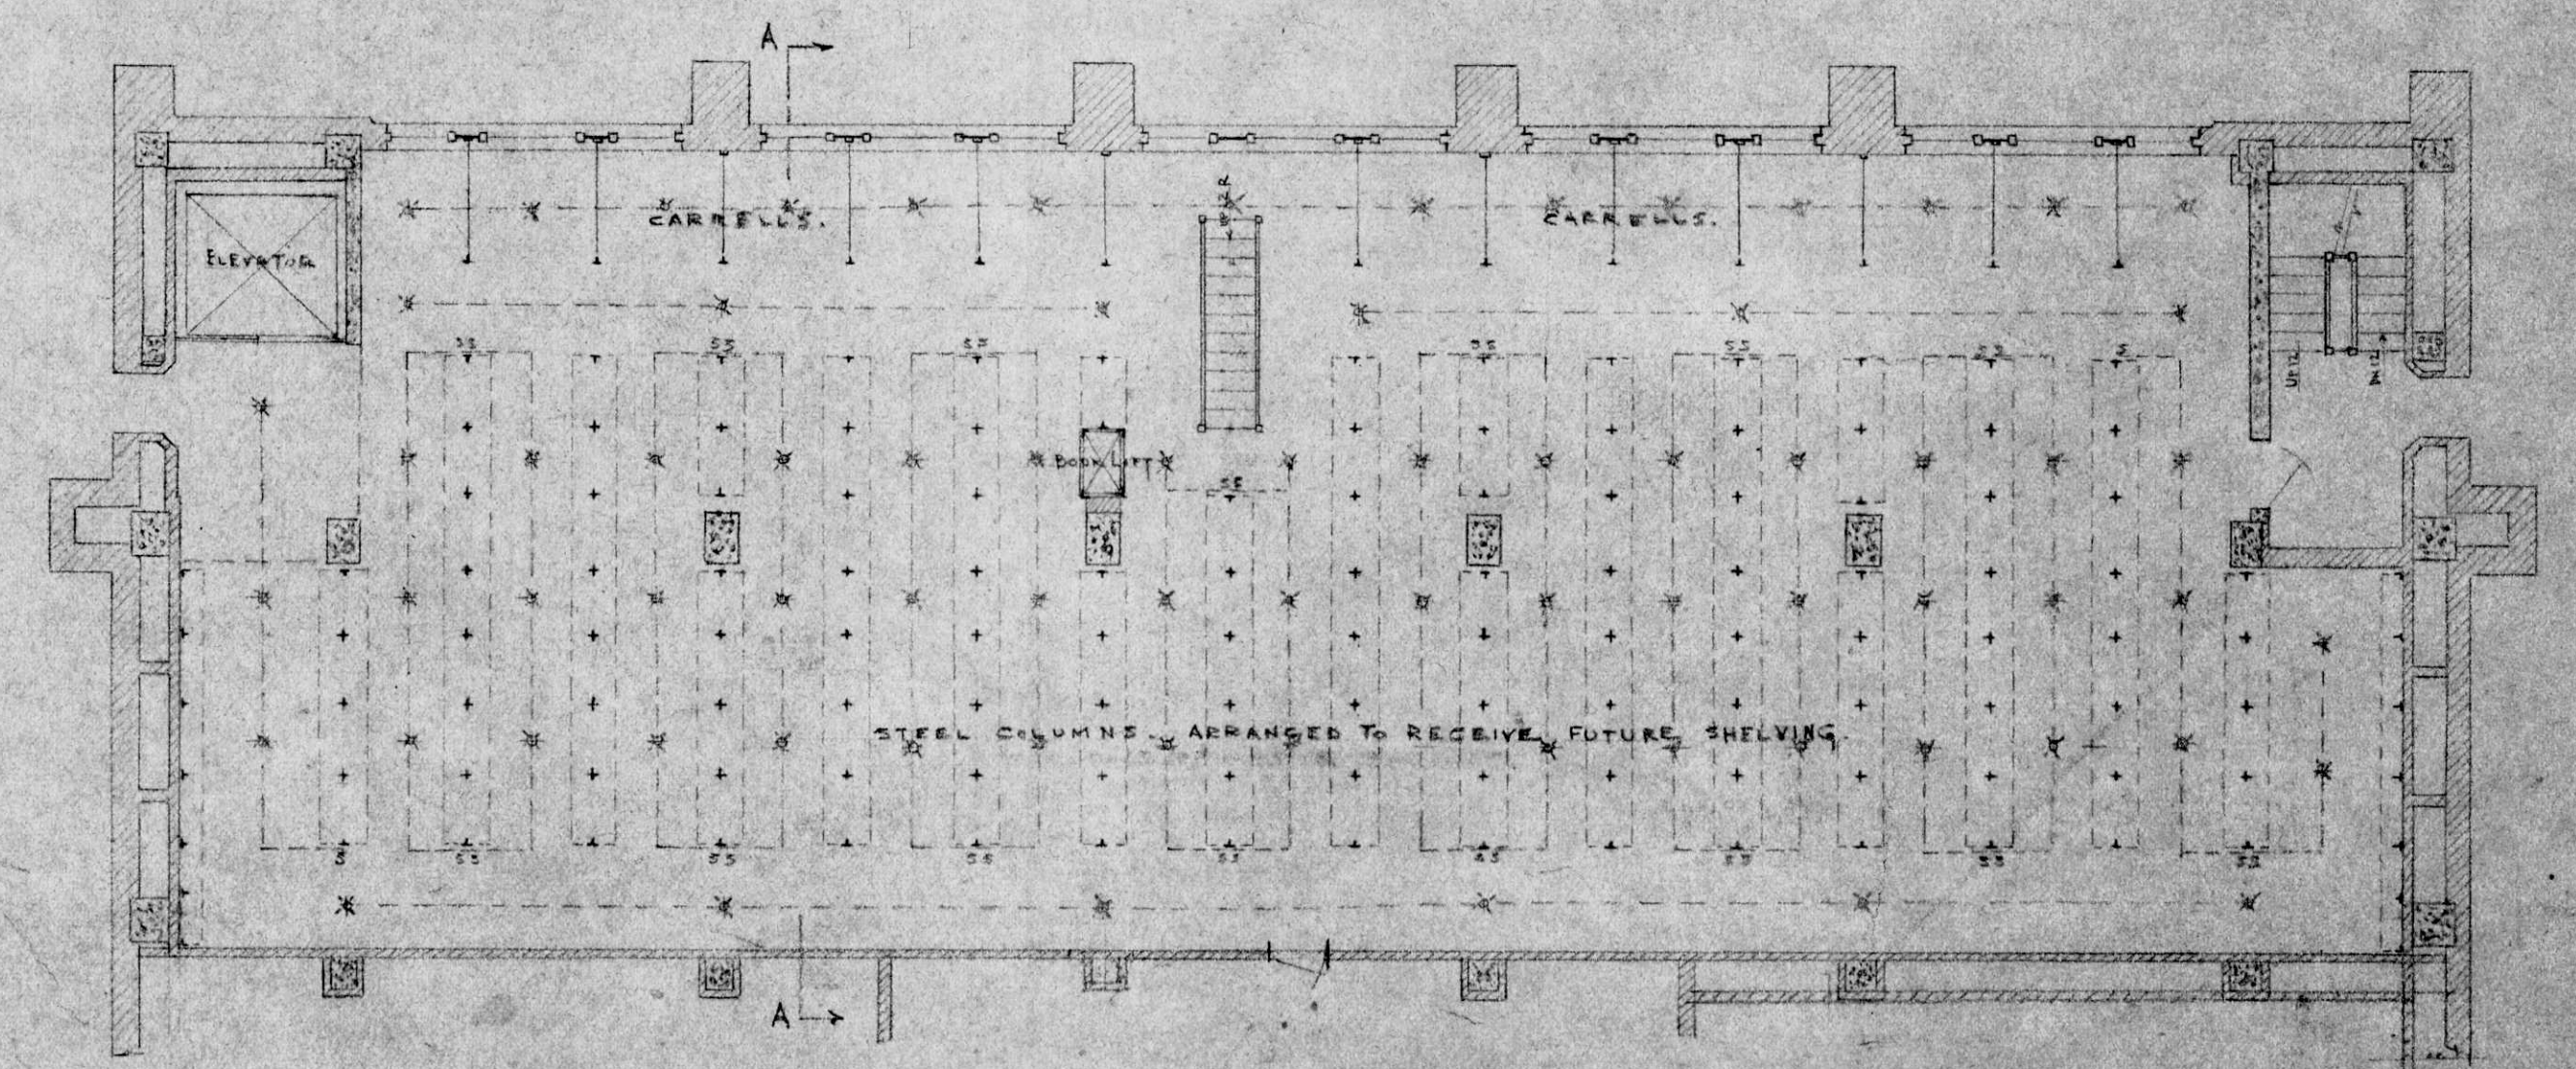

PLAN OF 1ST TIER
SCALE 1/8" = 1 FOOT

PROPOSED METAL BOOKSTACK
FOR THE LIBRARY BUILDING

UNIVERSITY OF BRITISH COLUMBIA
POINT GREY B.C.

GL THORNTON JHARP & CHARLES J THOMPSON ASSOCIATED ARCHITECTS R.I.B.A

SUBMITTED BY
JNEAD & CO. IRON WORKS LTD
TORONTO-CANADA
DRGE1661 NOV-27-1923