
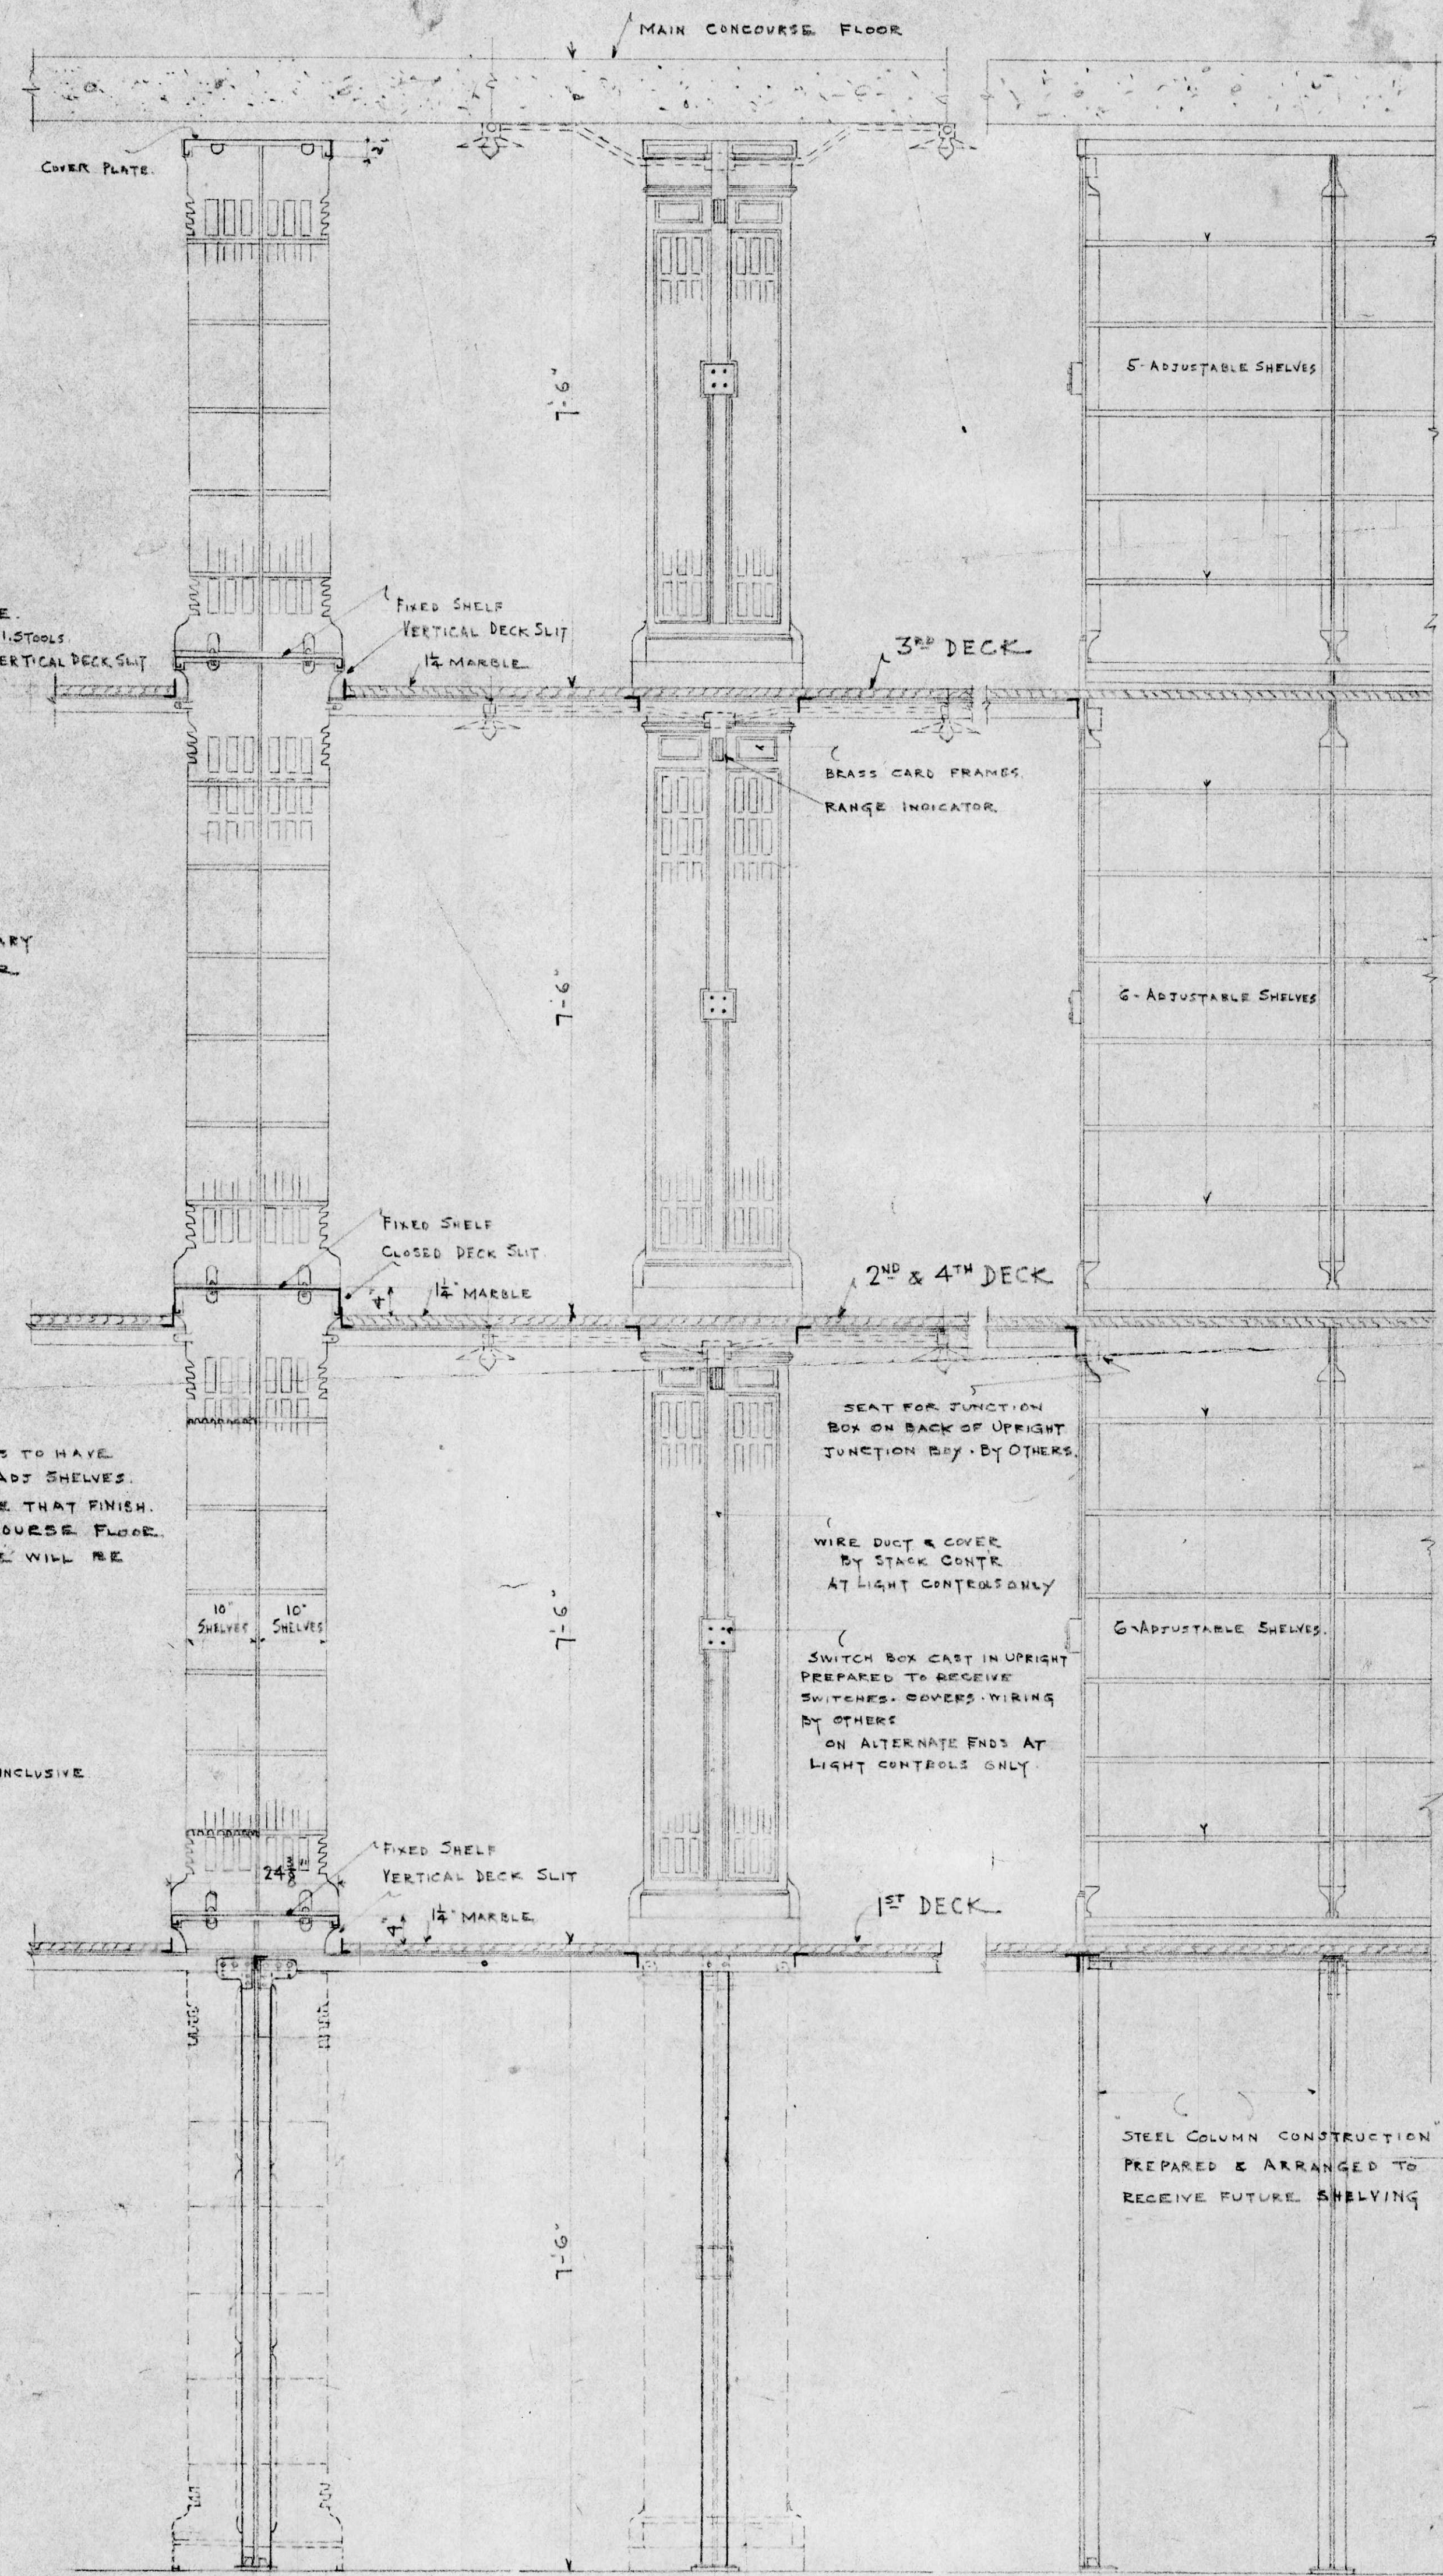
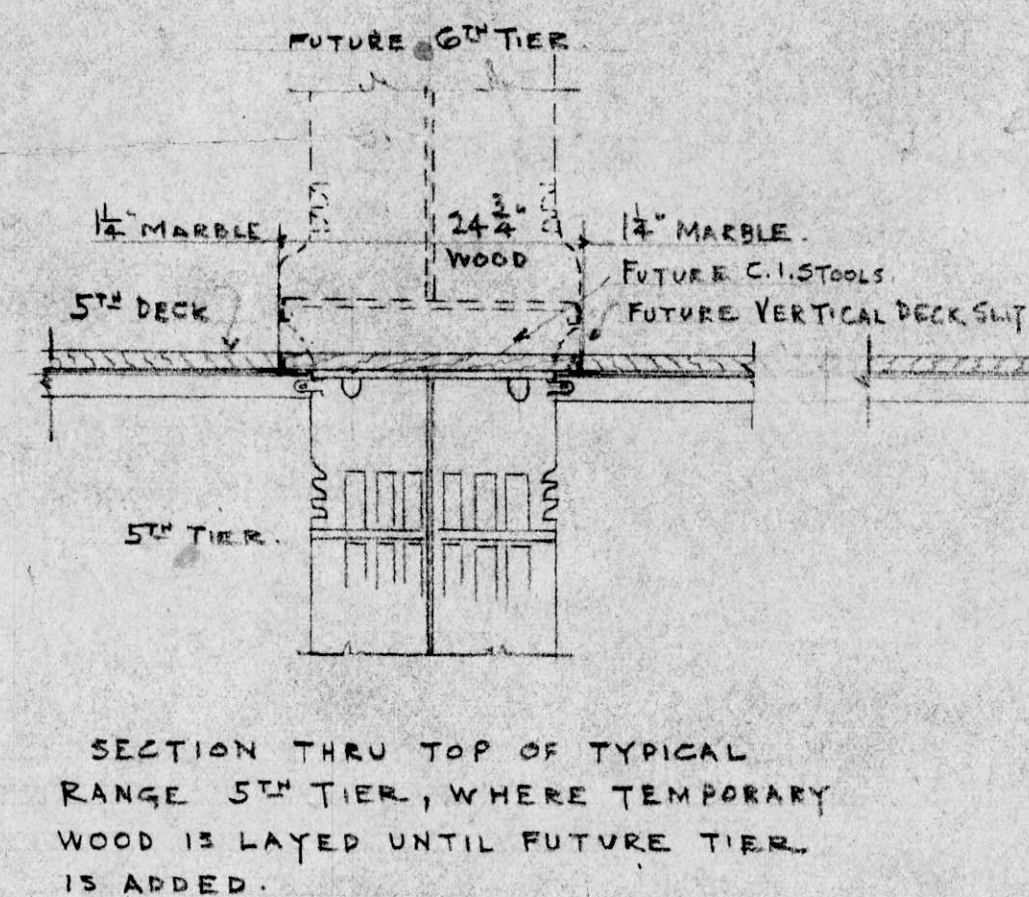
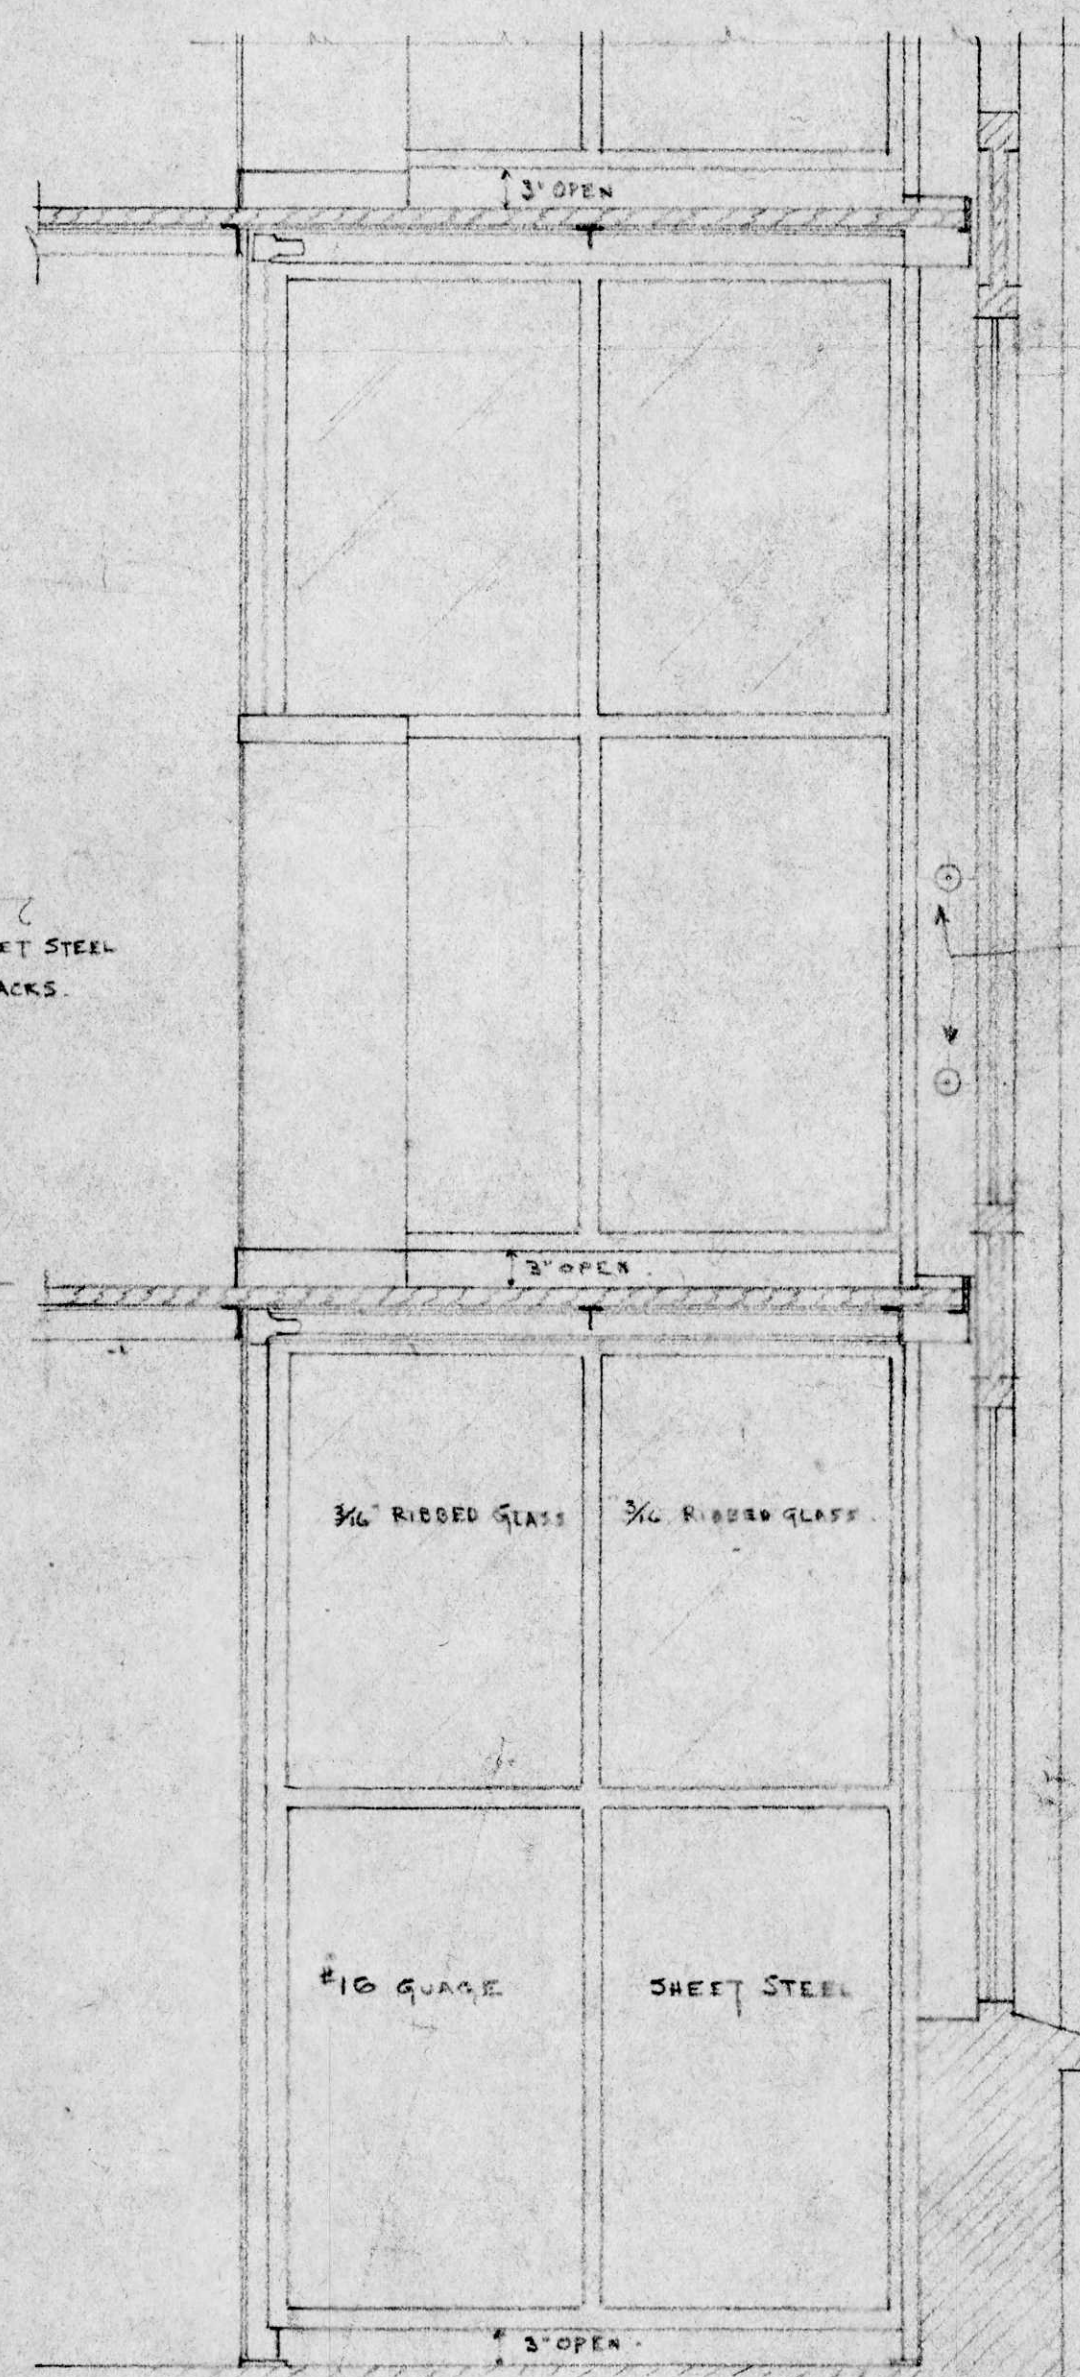
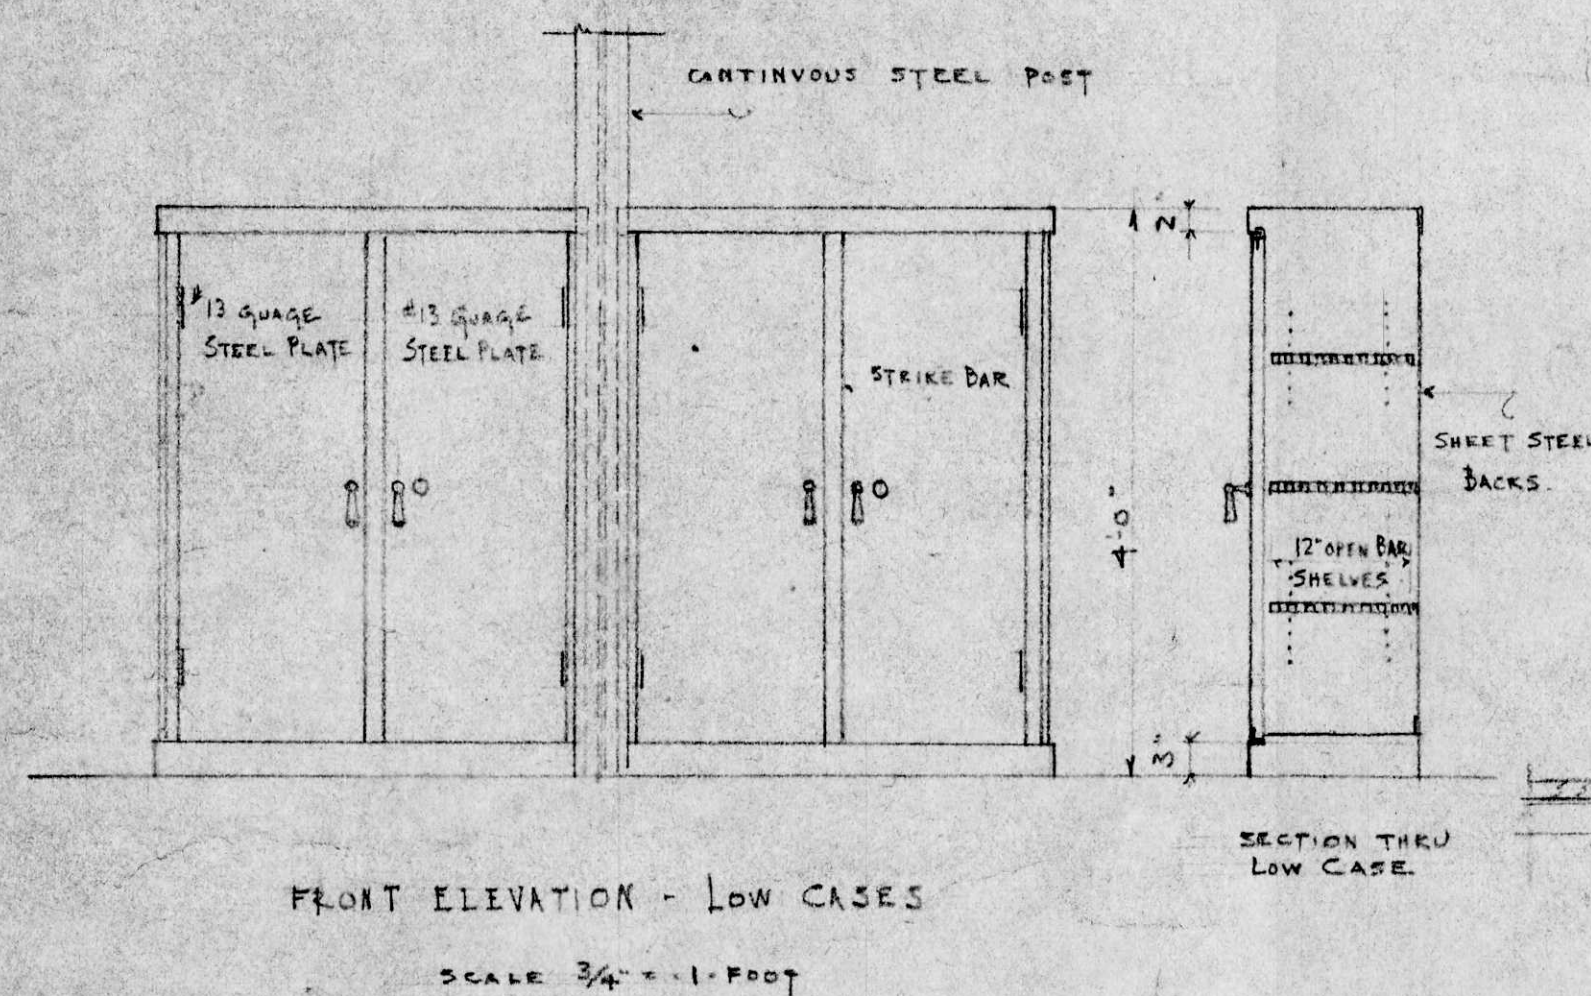


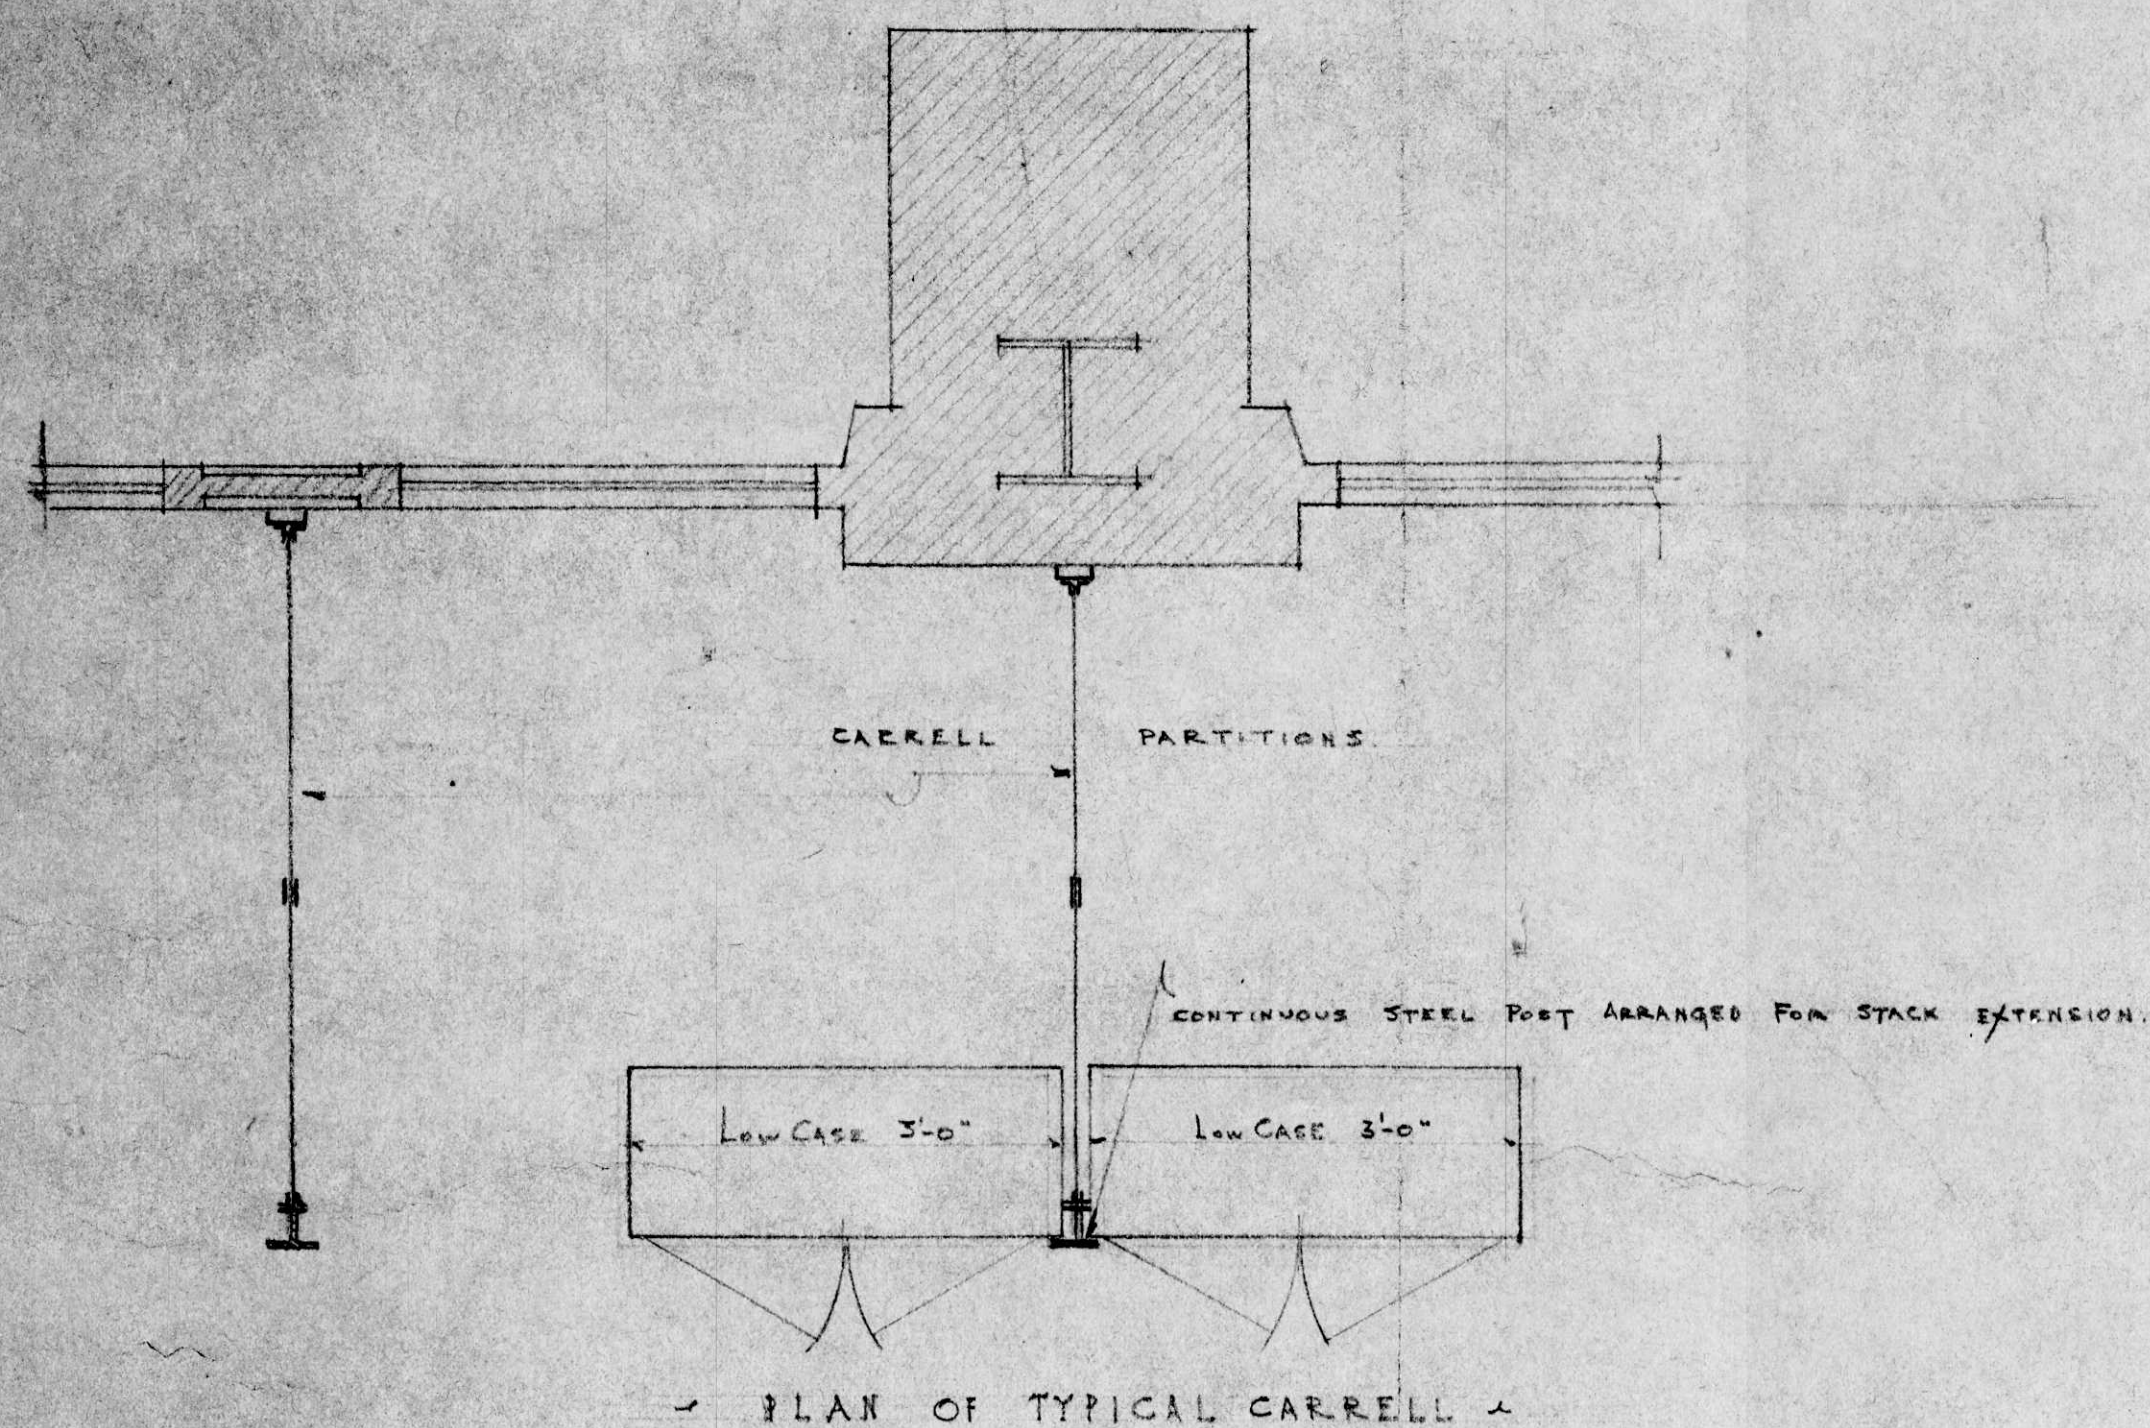

ALL STACKS TO HAVE 6-ROWS OF ADJ SHELVES EXCEPT THOSE THAT FINISH UNDER CONCOURSE FLOOR WHERE THERE WILL BE 5-ROWS

PIPE GUARD RAILS 2ND TO 6TH TIERS INCLUSIVE

SECTION ELEVATION-THRU CARRELLS

SECTION THRU RANGE

ELEVATION AT RANGE END

PART SIDE ELEVATION OF RANGE

PROPOSED METAL BOOKSTACK
FOR THE LIBRARY BUILDING

UNIVERSITY OF BRITISH COLUMBIA

POINT GREY - B.C.

G.L. THORNTON SHARP & CHARLES J. THOMPSON ASSOCIATED ARCHITECTS R.N.B.A.

SUBMITTED BY
SNEAD & CO. IRON WORKS LTD
TORONTO CANADA
DRG E1663 NOV. 27-1923