

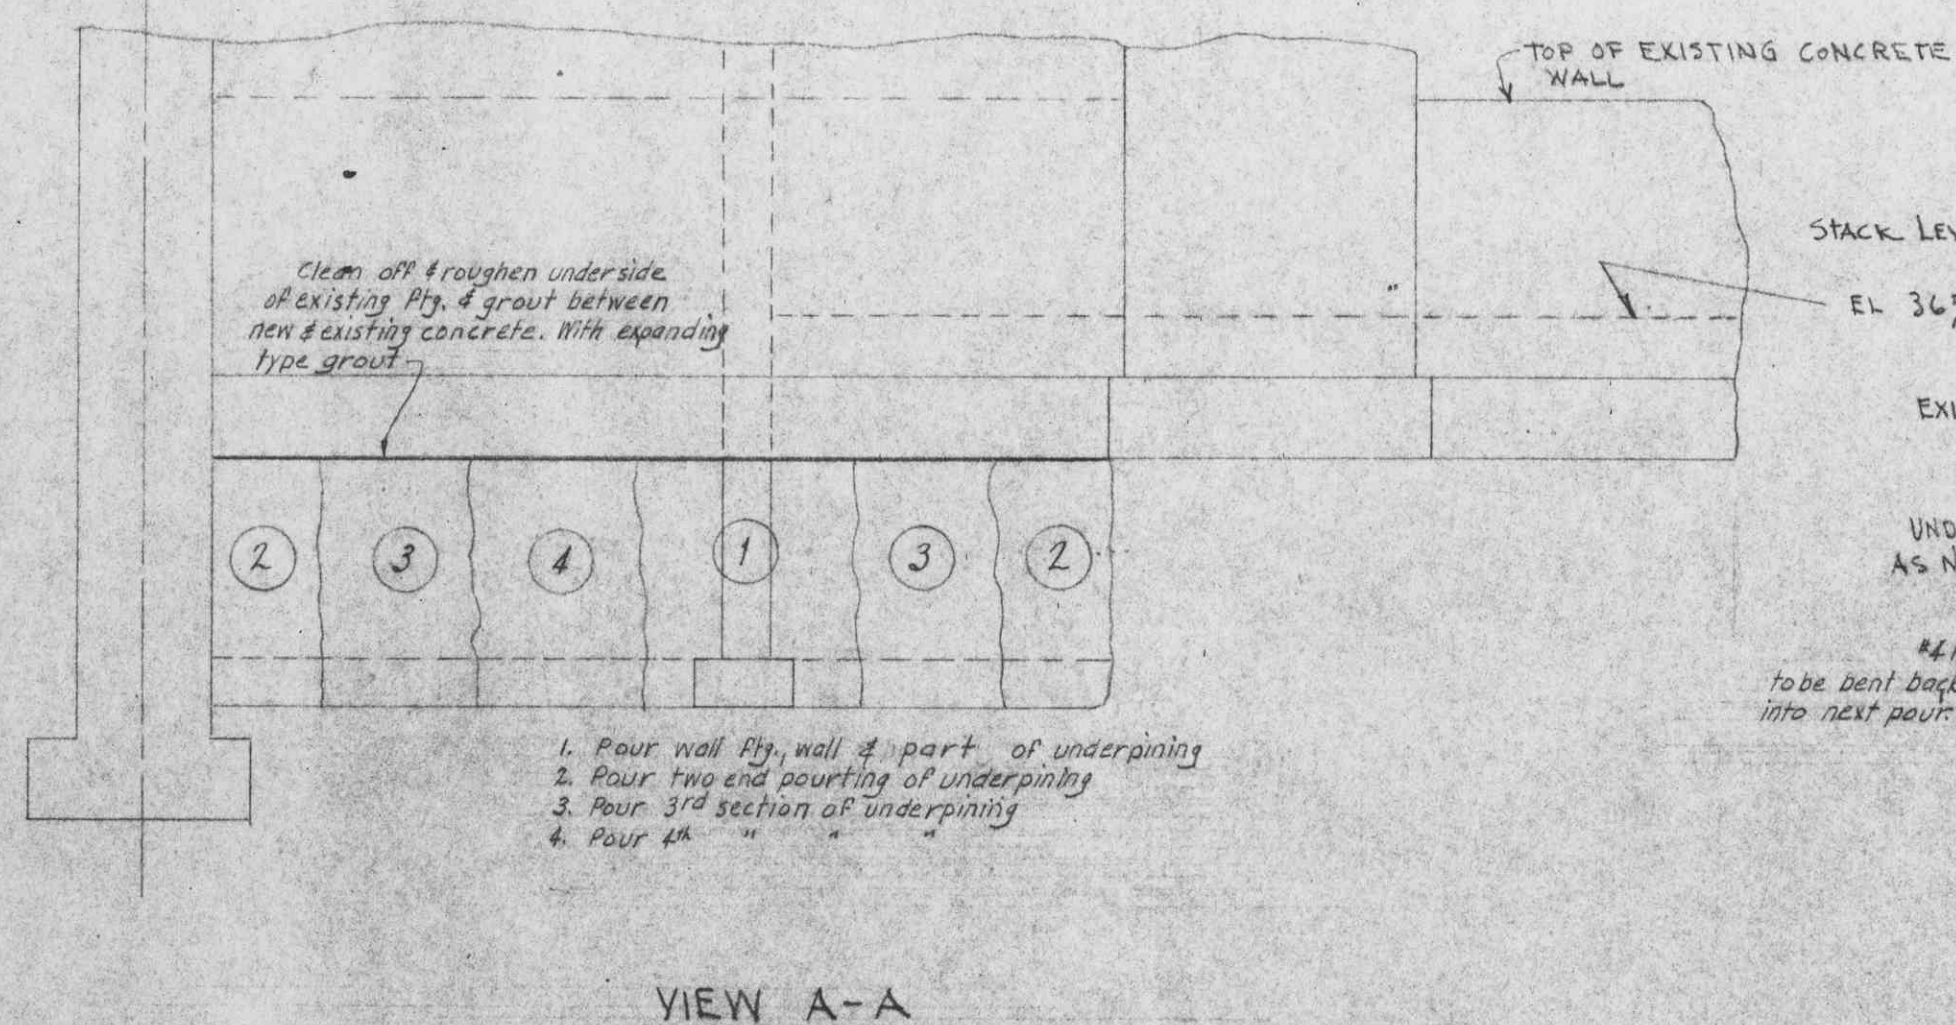


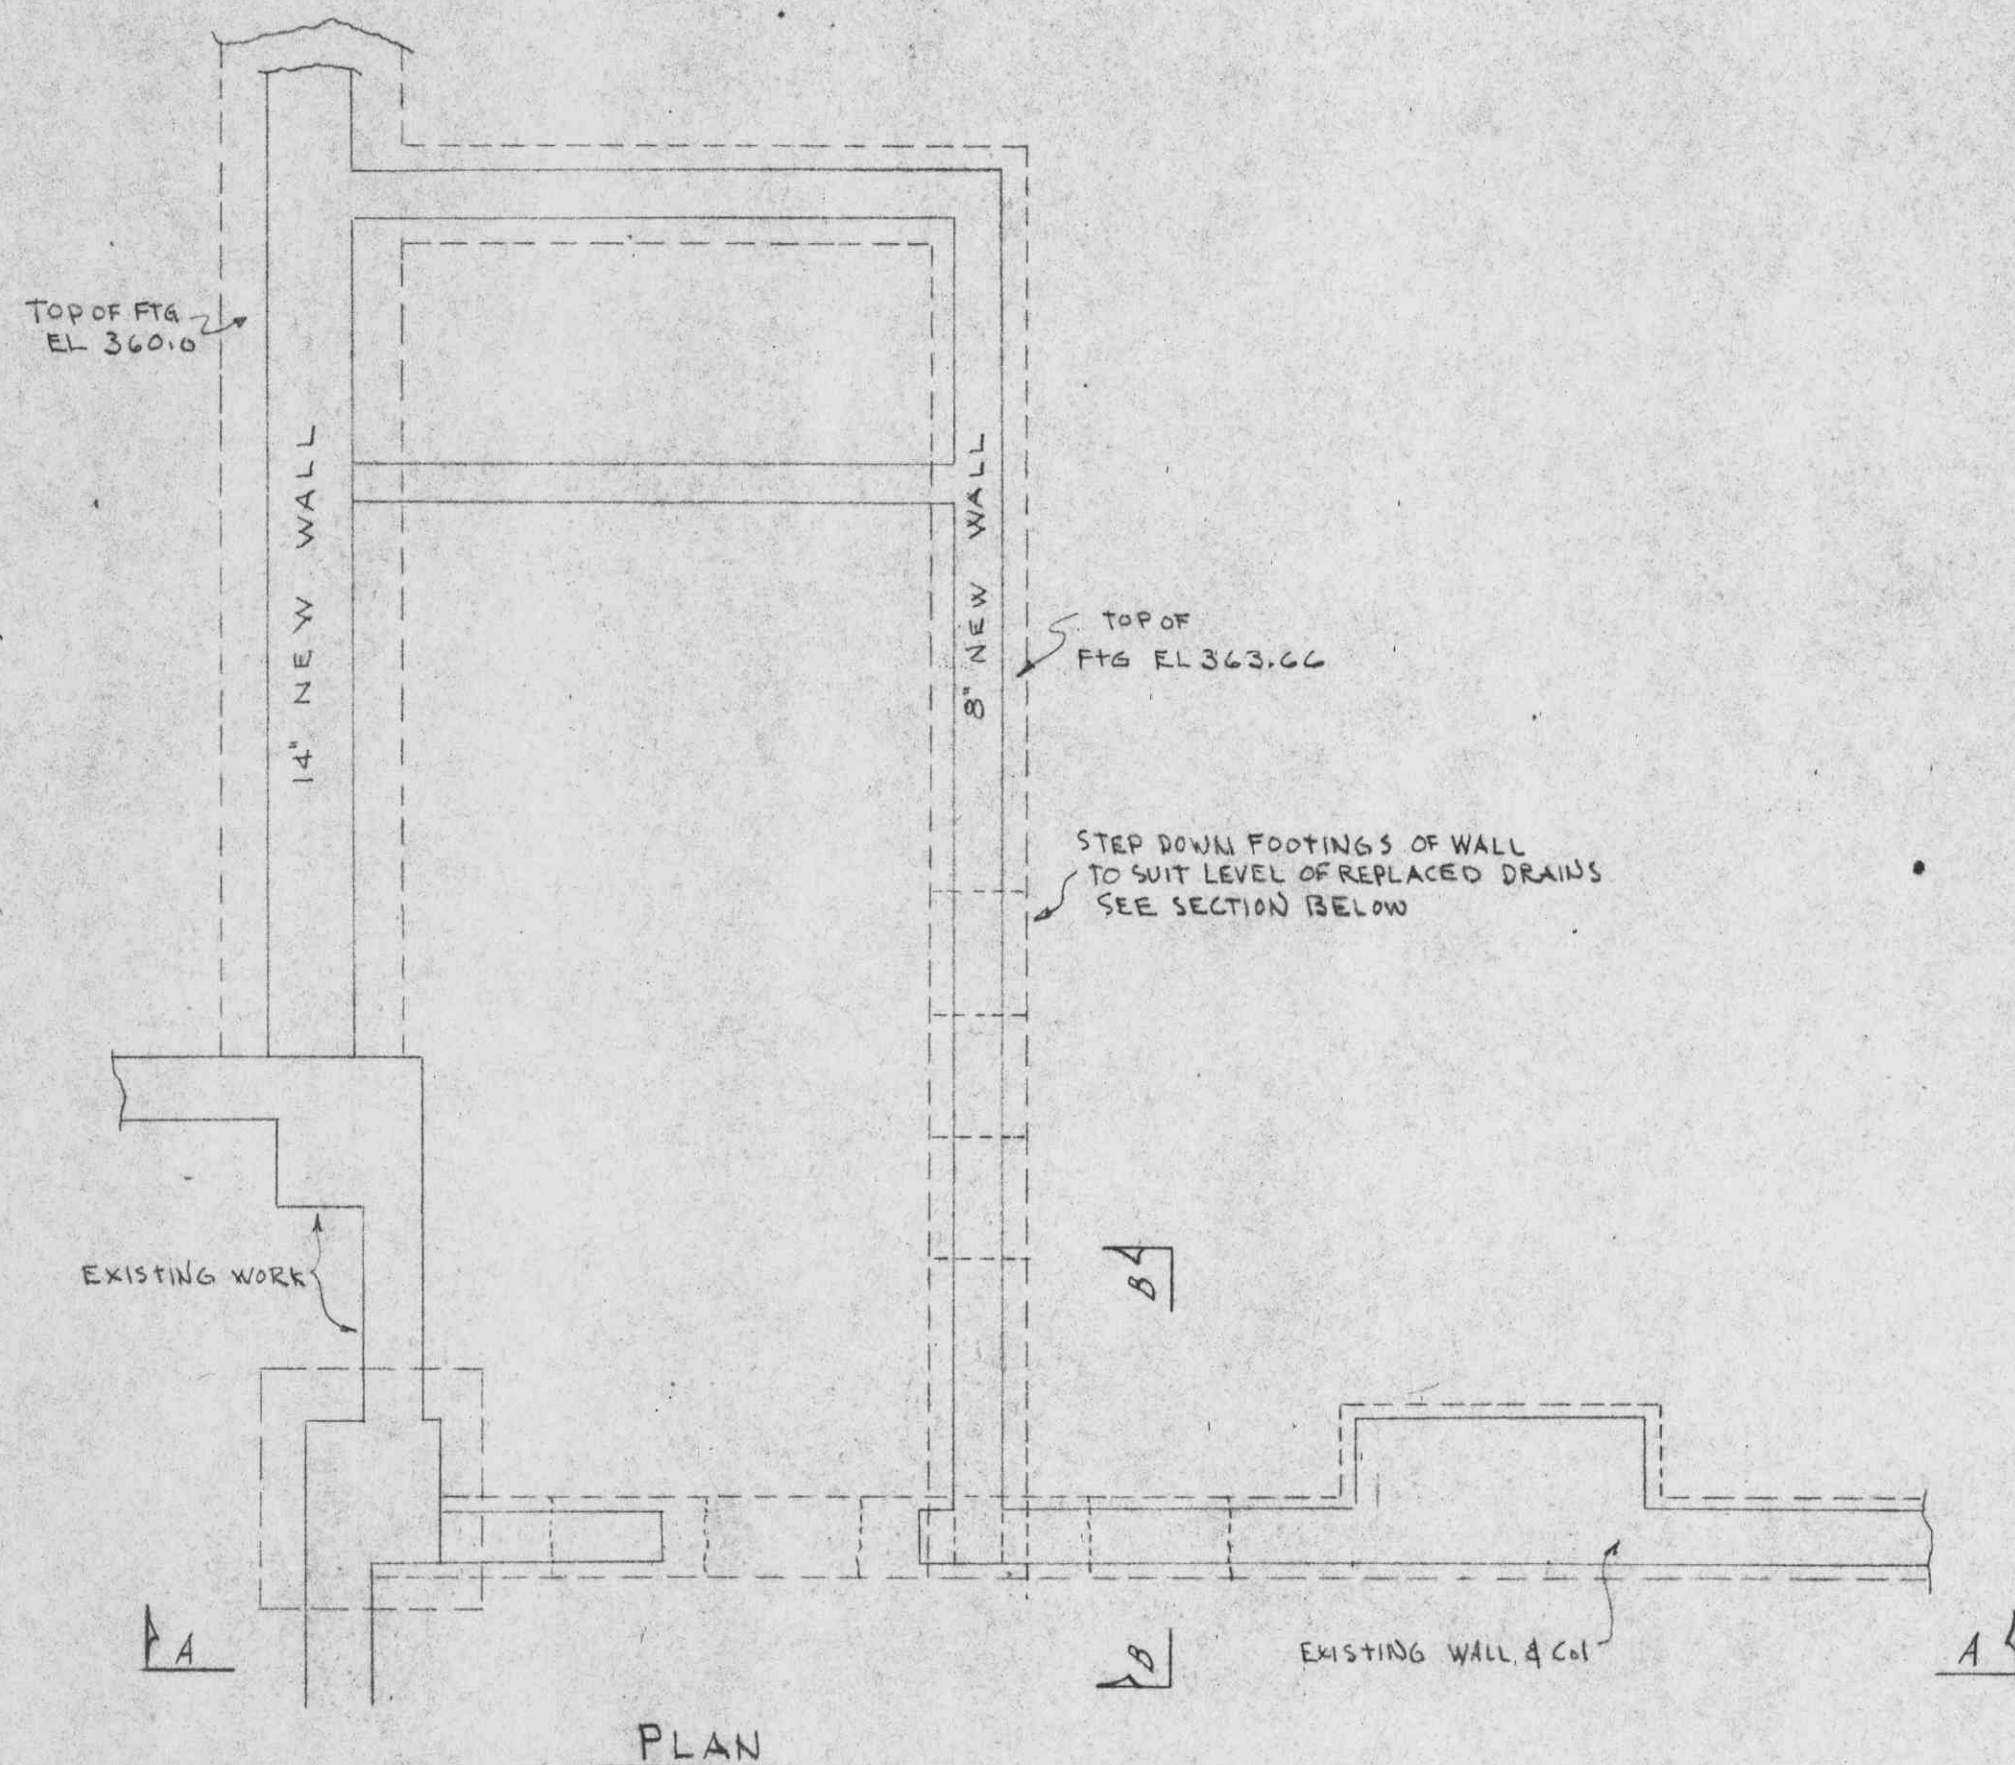

SCALE 3/8" = 1'-0"

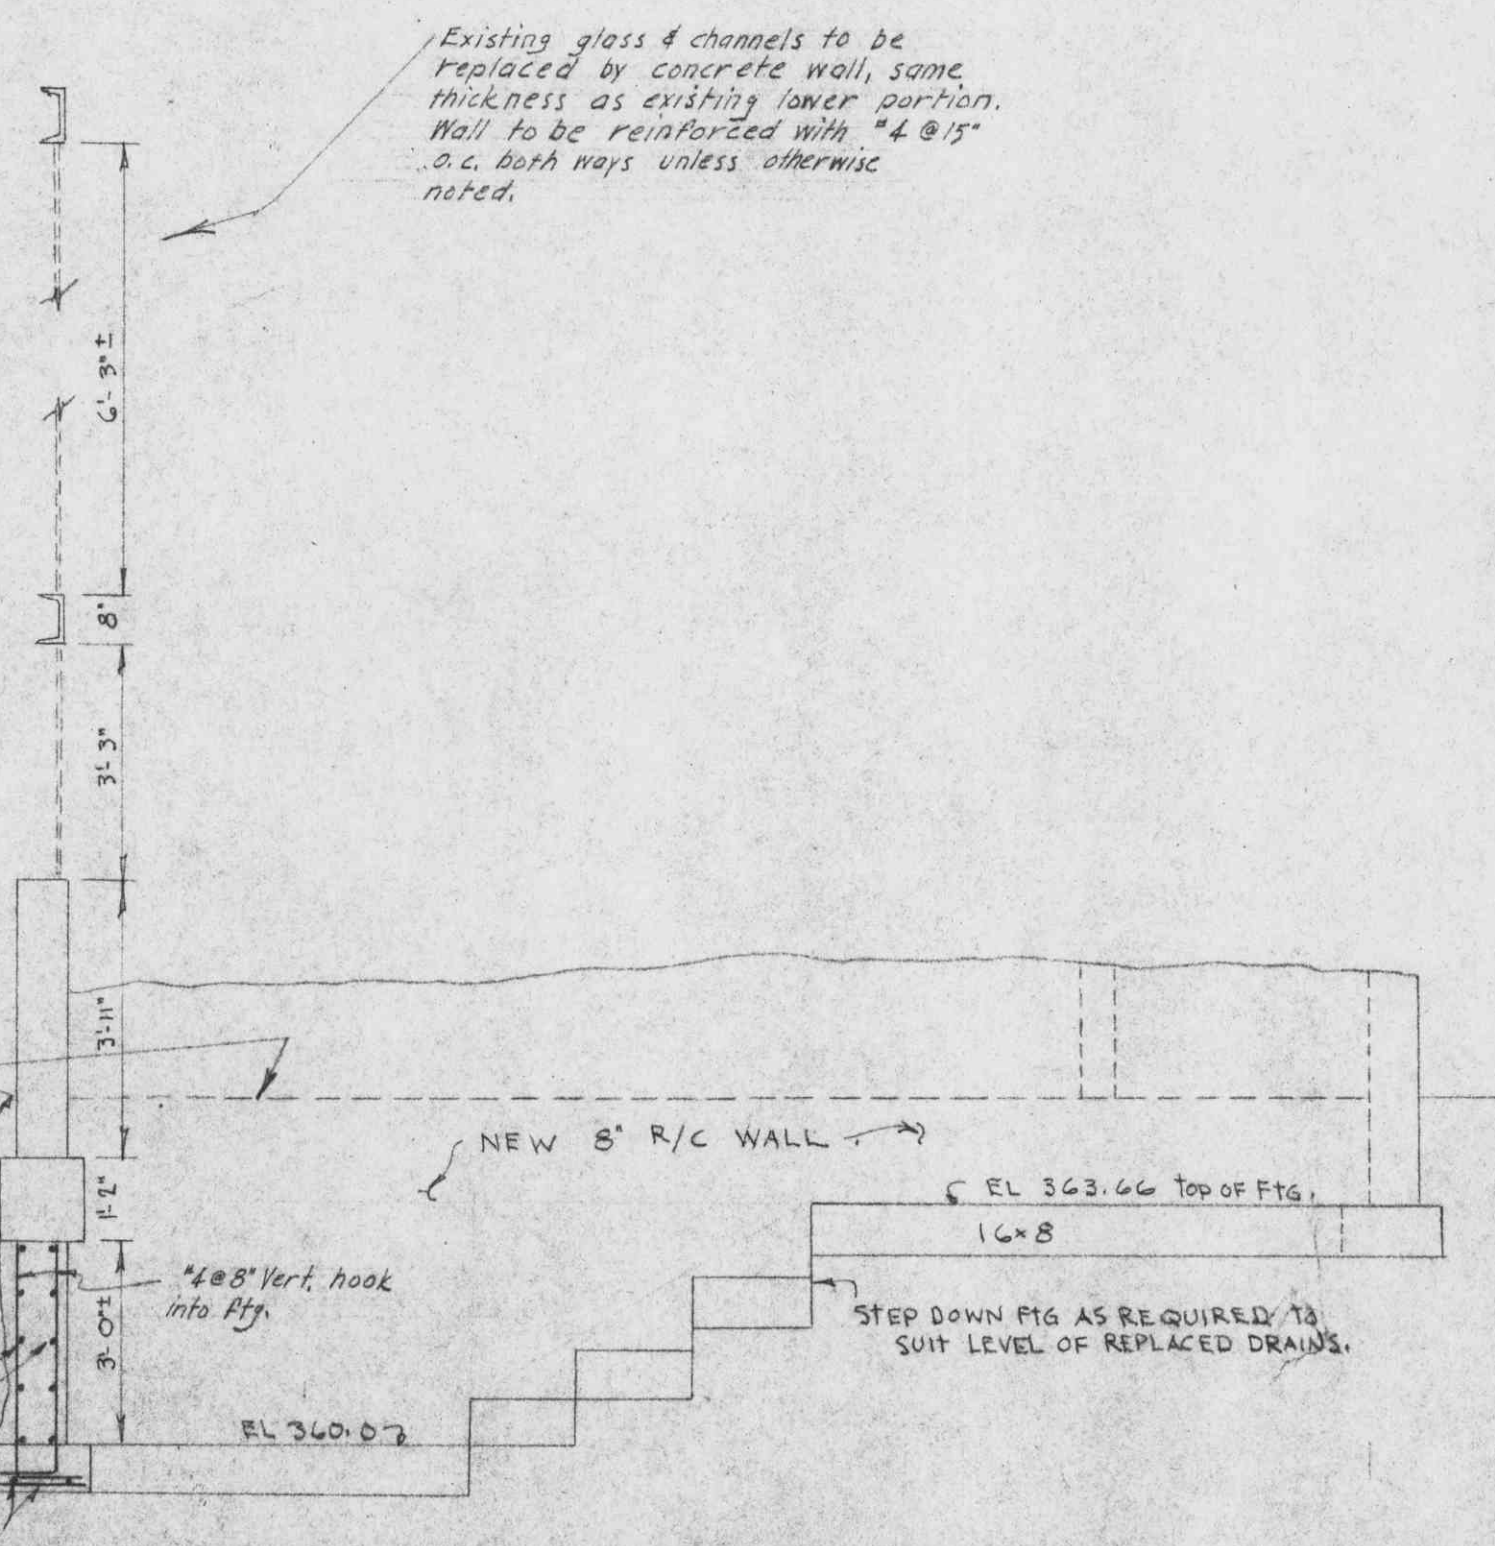

ELEVATION AT STEPPED FOOTINGS OF 8' R/C WALL
SOUTH SIDE OF STAIR SECTION B-B

SKETCH
2

THOMPSON BEEWICK & PRATT ARCHITECTS 1553 ROBSON STREET VANCOUVER, B.C.	ADDITIONS TO THE LIBRARY UNIVERSITY OF BRITISH COLUMBIA NORTH EAST STAIR & UNDERPINNING	F. WAVELL URRY CONSULTING STRUCTURAL ENG. 1264 W. PENDER STREET VANCOUVER, B.C.
SCALE 3/8" = 1'-0"	25 TH SEPT 59	DRAWN H.B.