




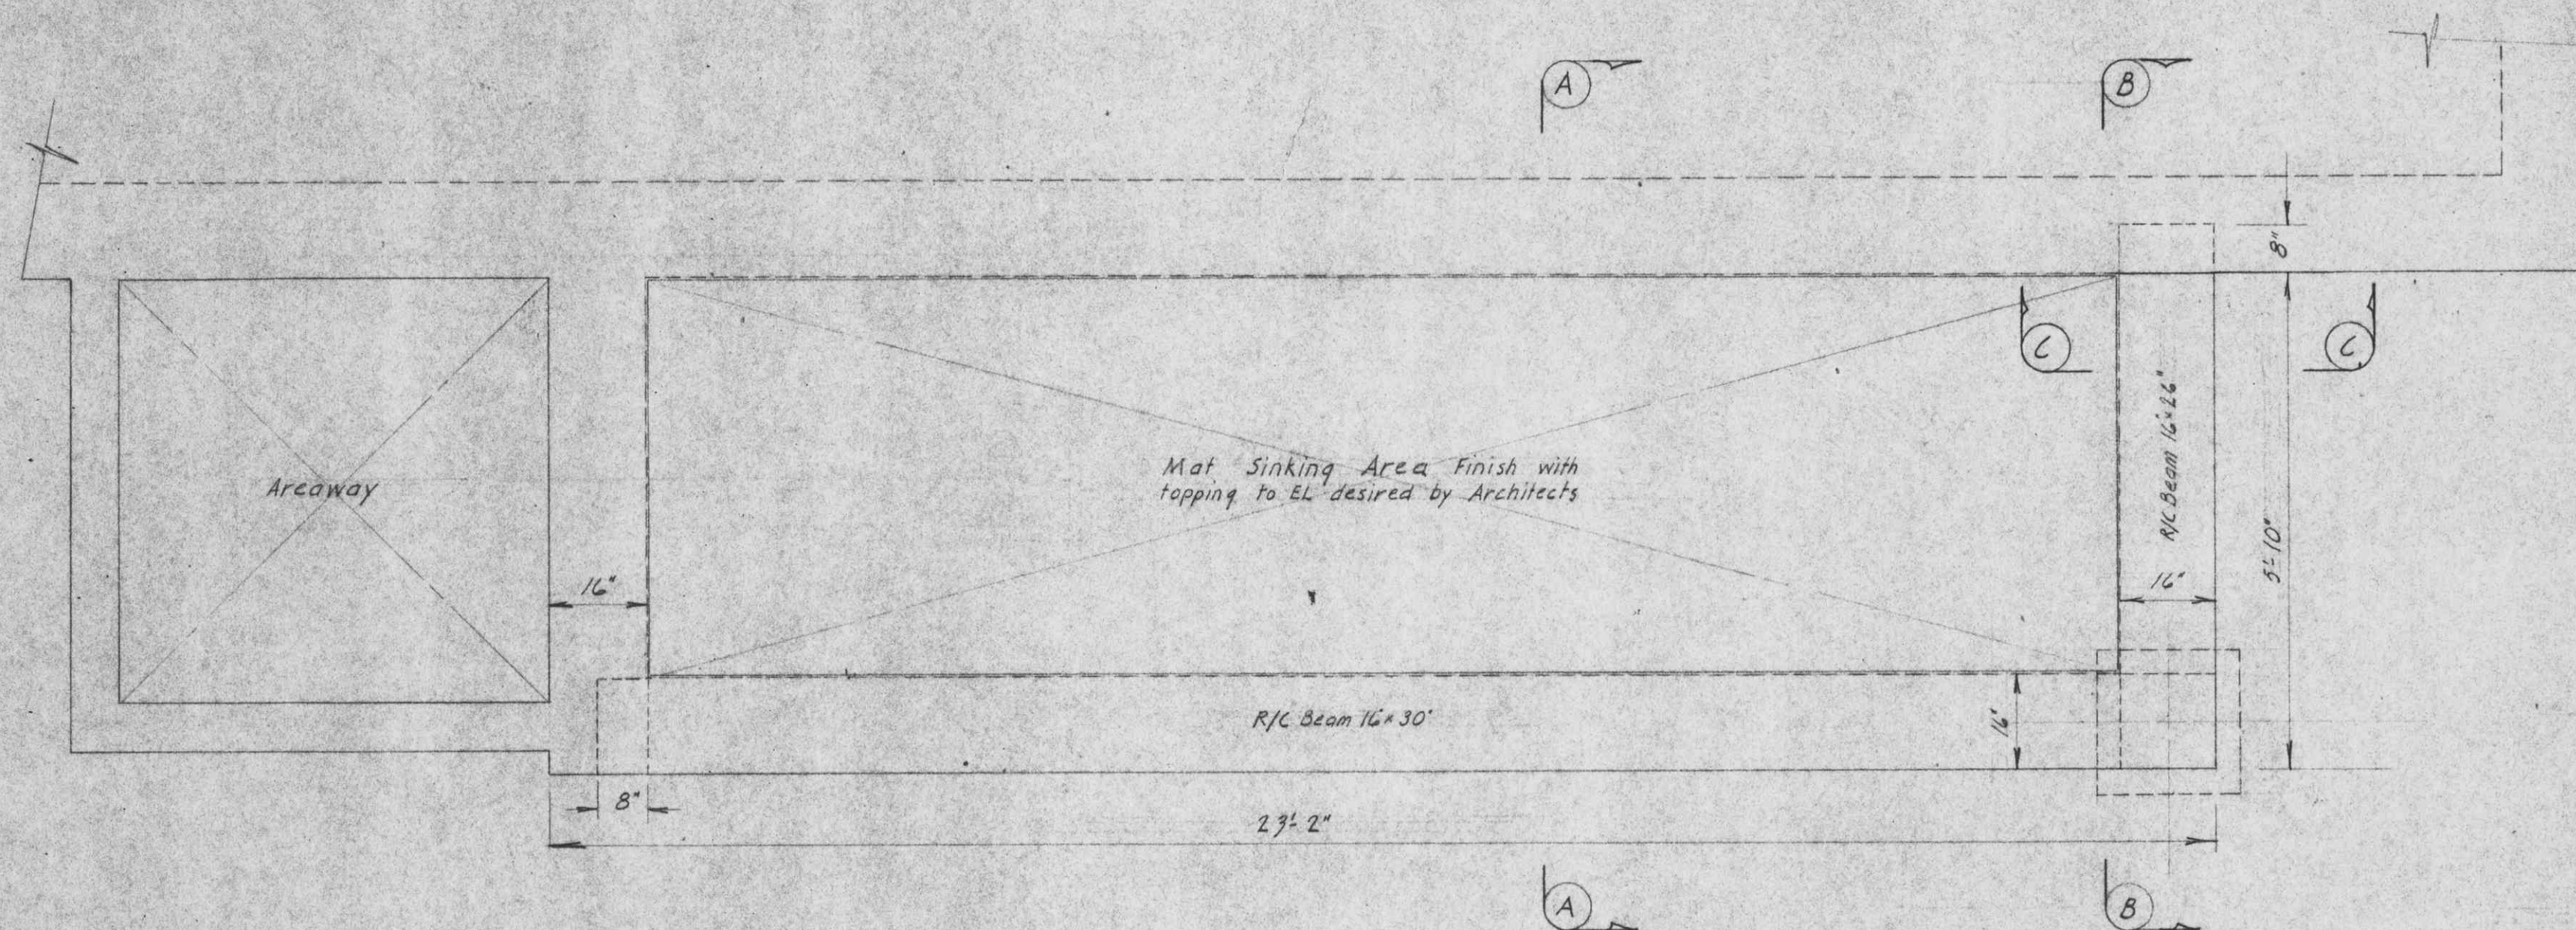


PLAN OF FRONT ENTRANCE
MAT SINKING AREA

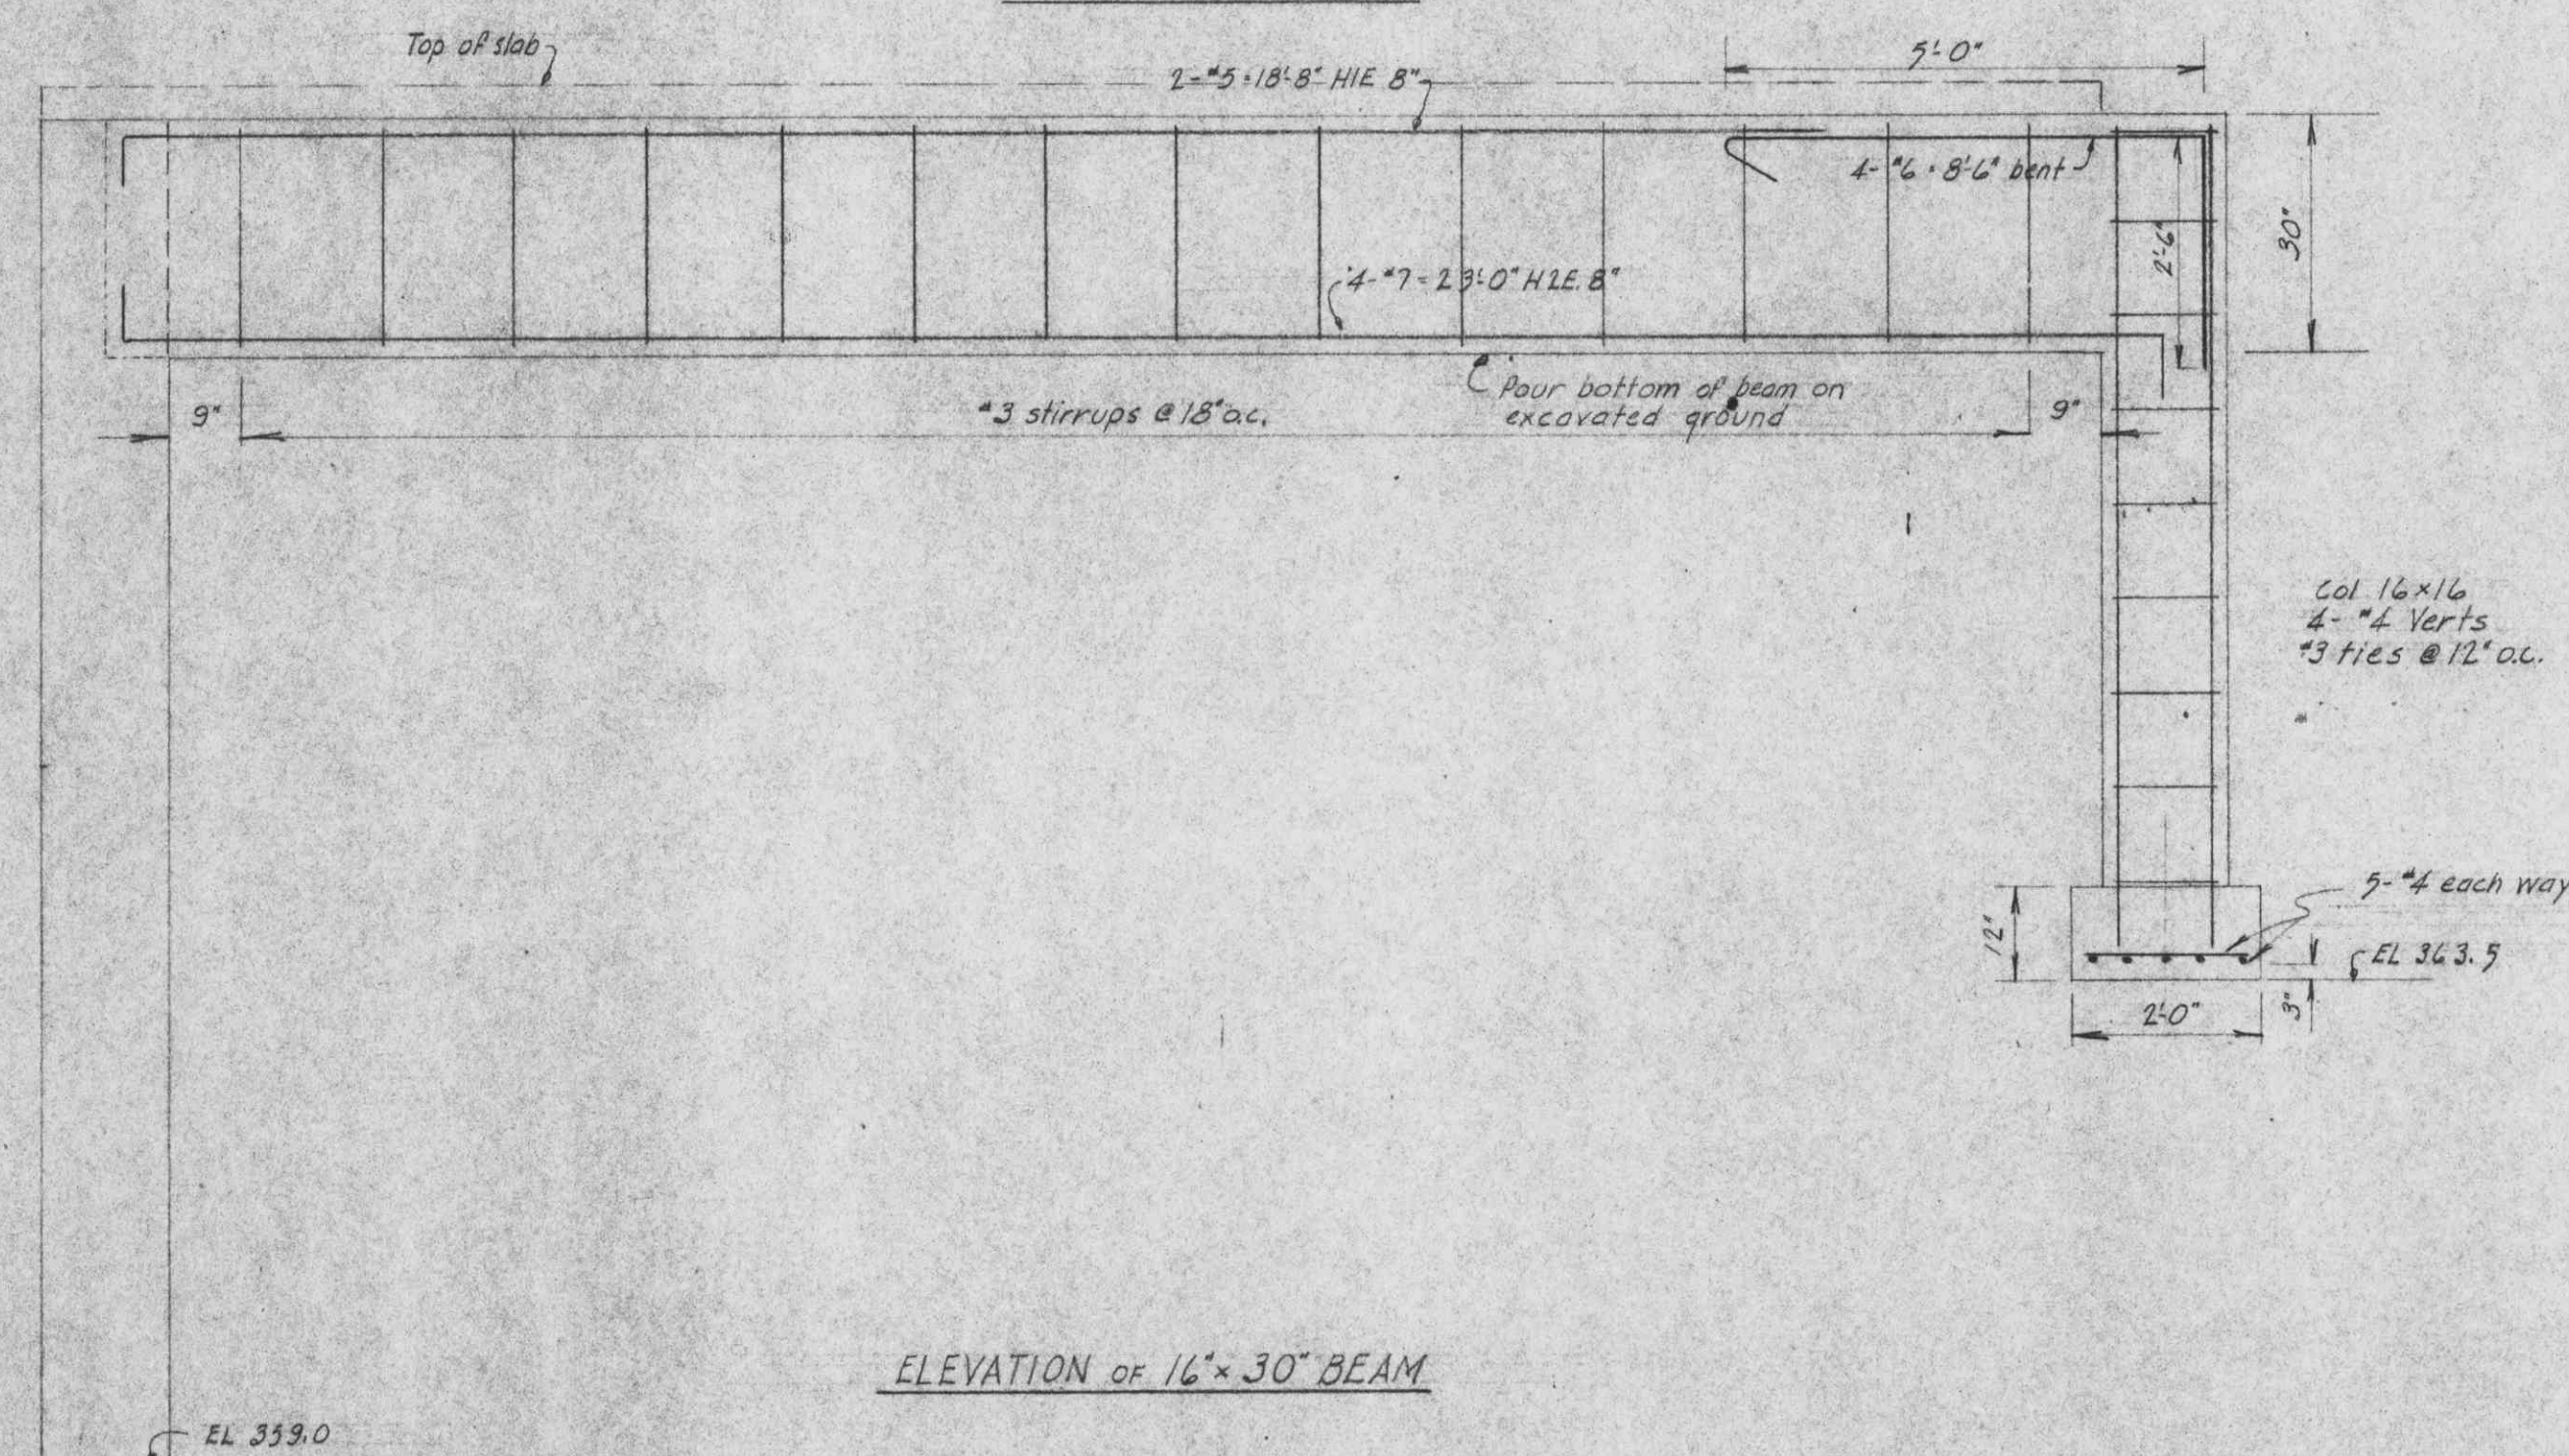


ELEVATION OF 16' x 30' BEAM

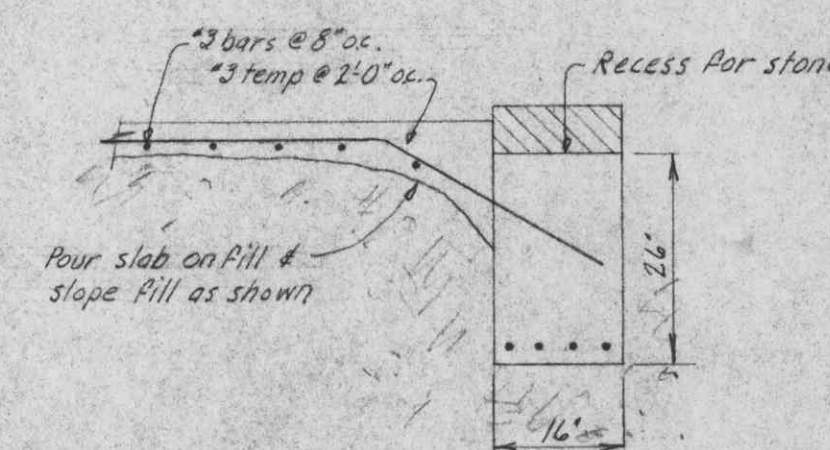

SECTION C-C

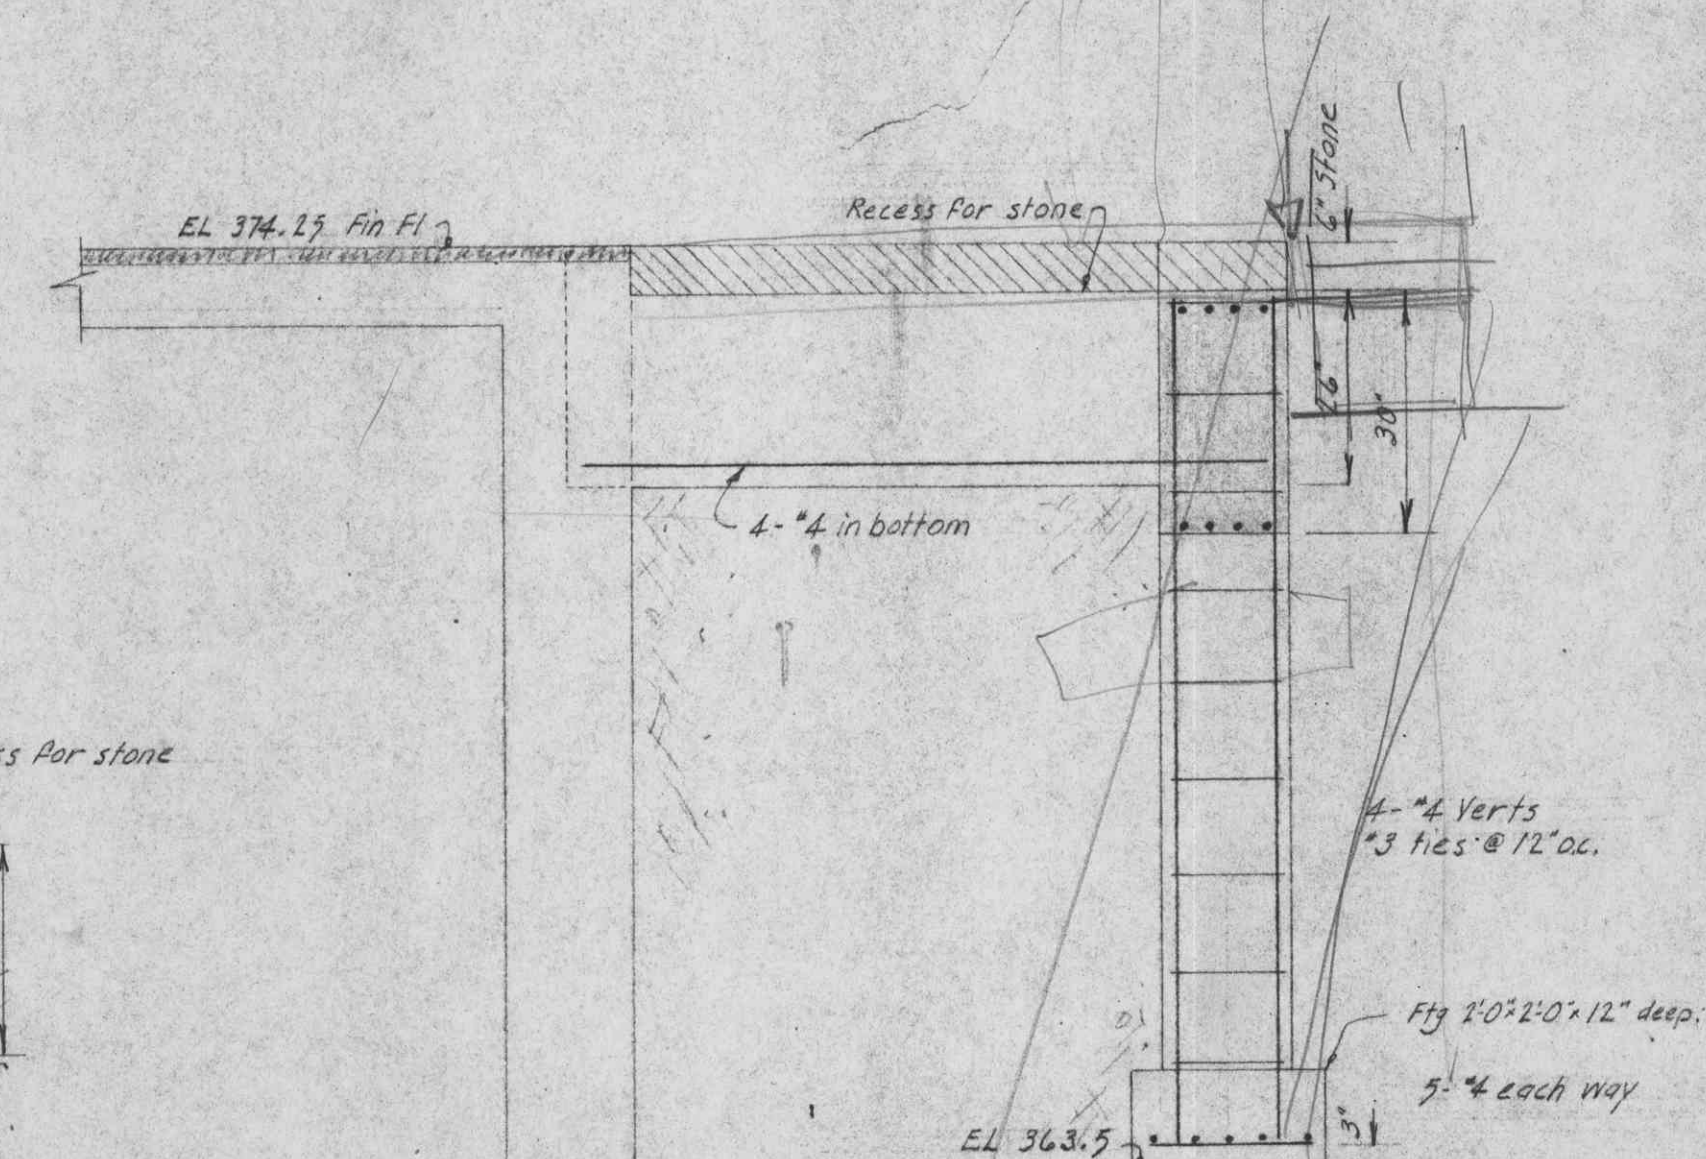

SECTION B-B

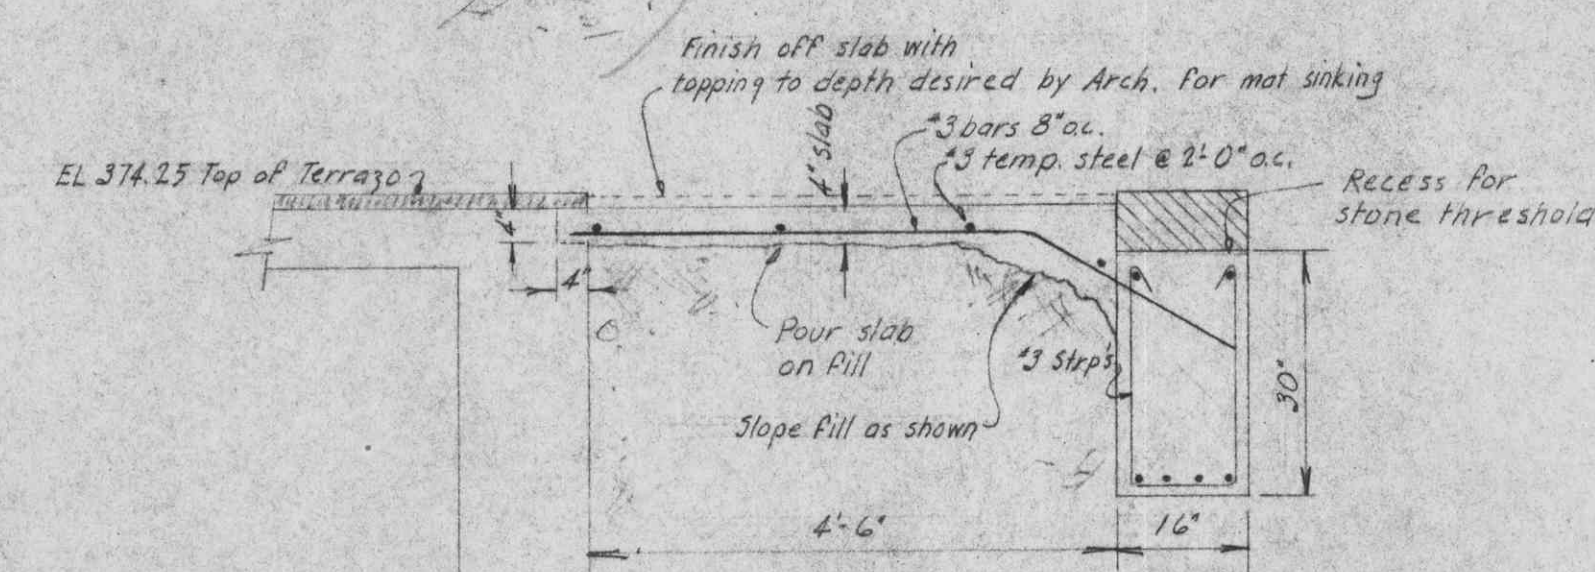

SECTION A-A

SKETCH
3

THOMPSON, BERNICK & PRATT ARCHITECTS VANCOUVER, B.C.	ADDITION TO LIBRARY UNIVERSITY BRITISH COLUMBIA BEAMS & COL AROUND MAT SINKING AREA	F. WAVEEL LURRY CONSULTING ENGINEER VANCOUVER, B.C.
SCALE: 1/2\" = 1'-0"	DATE: October 8-79	DRAWN: Y. W. L. L.