


Future Wing Existing Building Proposed Wing

SECTION

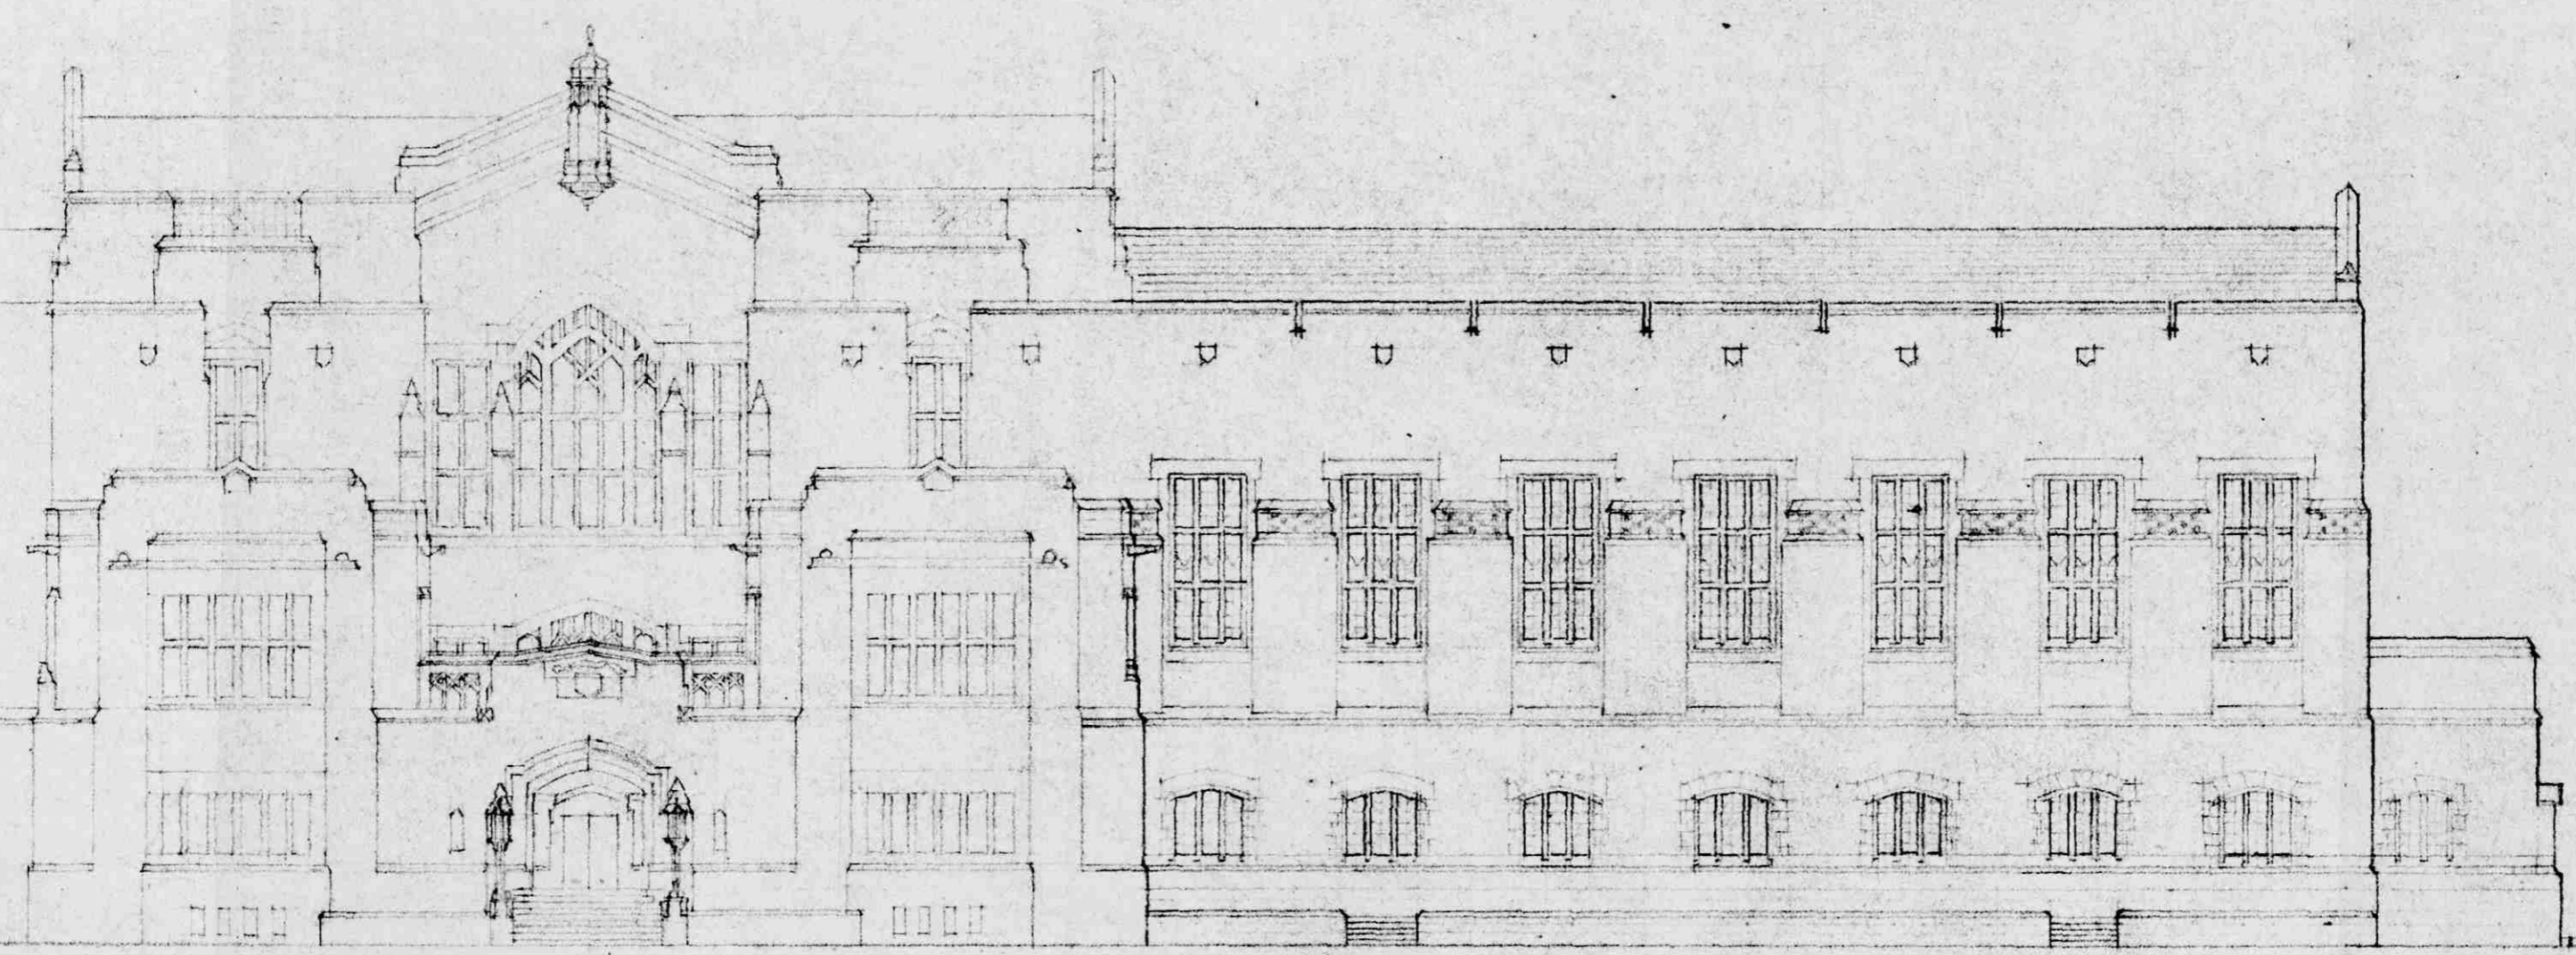

UNIVERSITY OF B. C.
 PLAN OF LIBRARY DEVELOPMENT
 SCALE 16 FEET TO ONE INCH.
 SHARP & THOMPSON ARCHTS
 NOV. 1928.
 WEST ELEVATION AND SECTION

Existing Work
 Proposed "