






NOTE CORNER

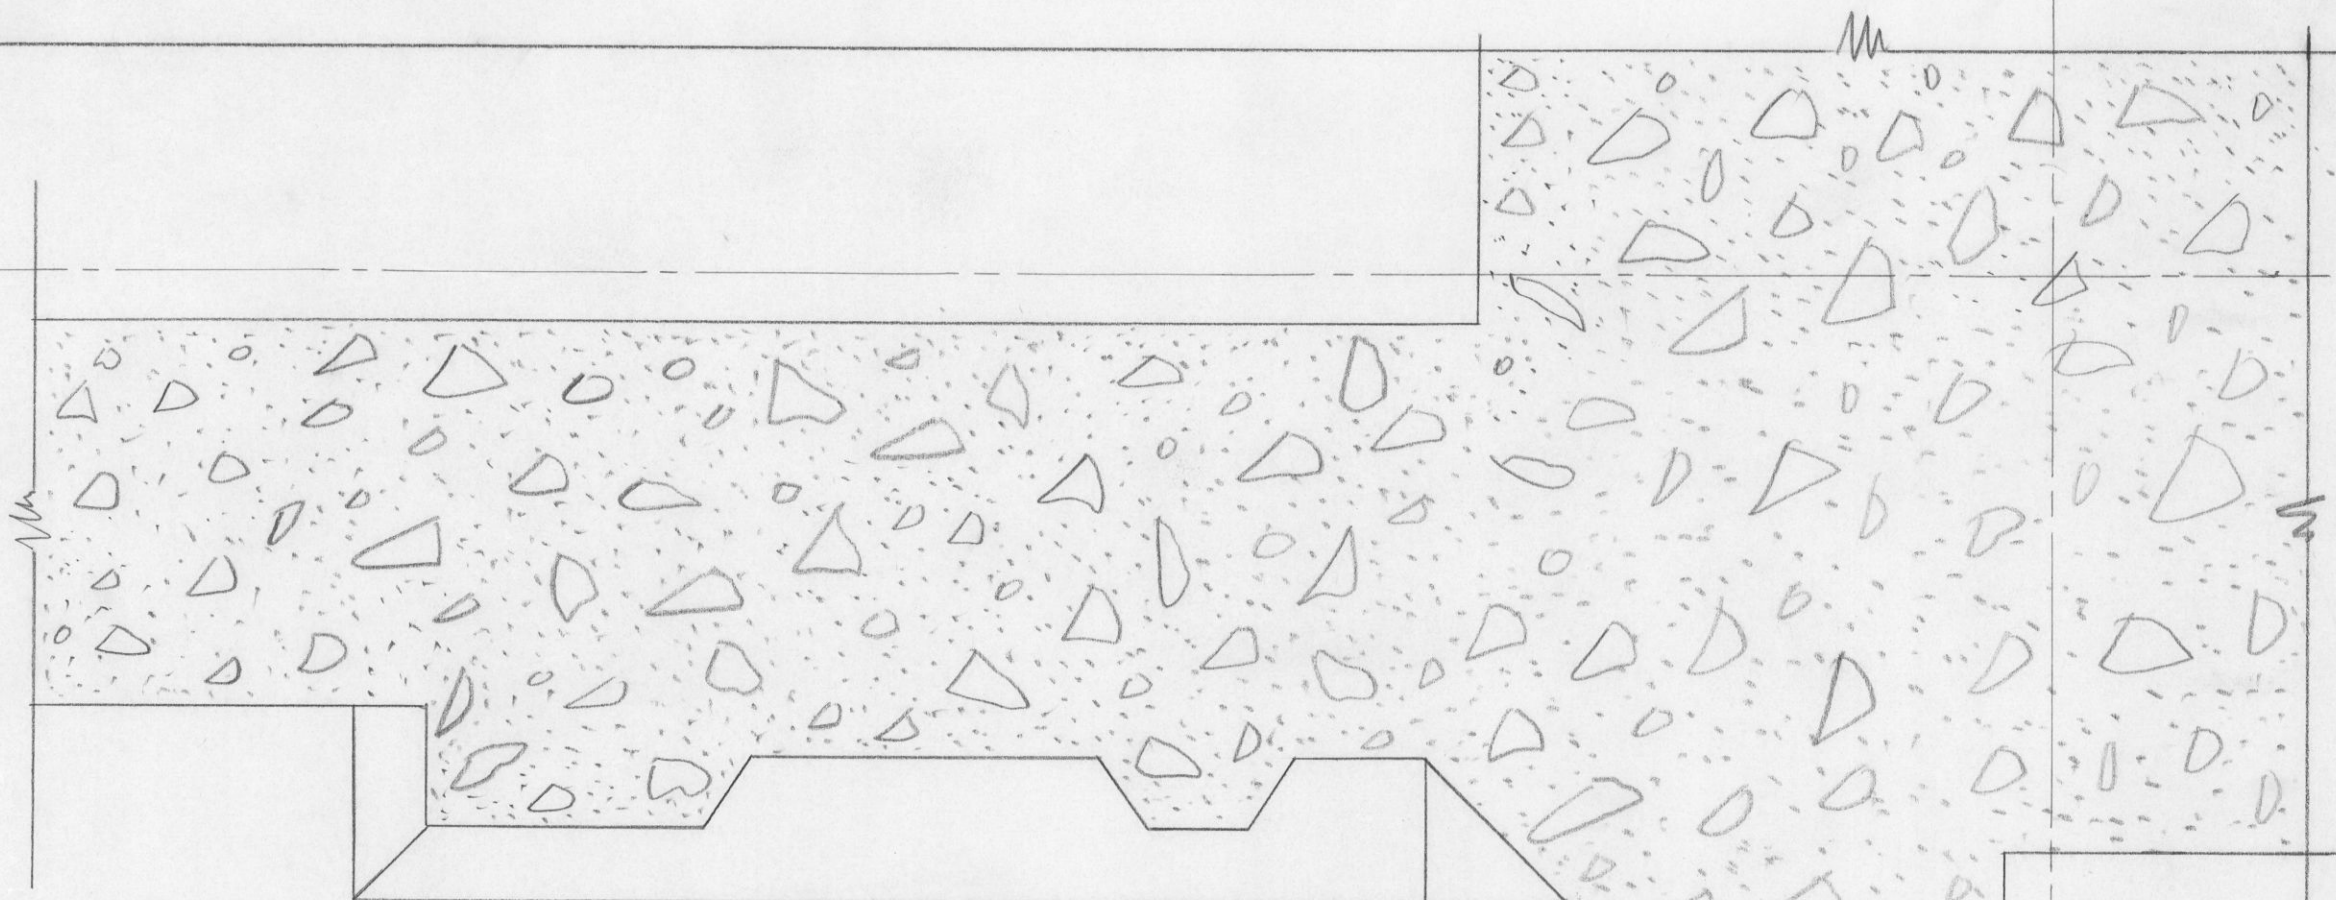

DETAIL #70
SECTION OF PILASTER
FRIEZE.
1/4 FULL SIZE.

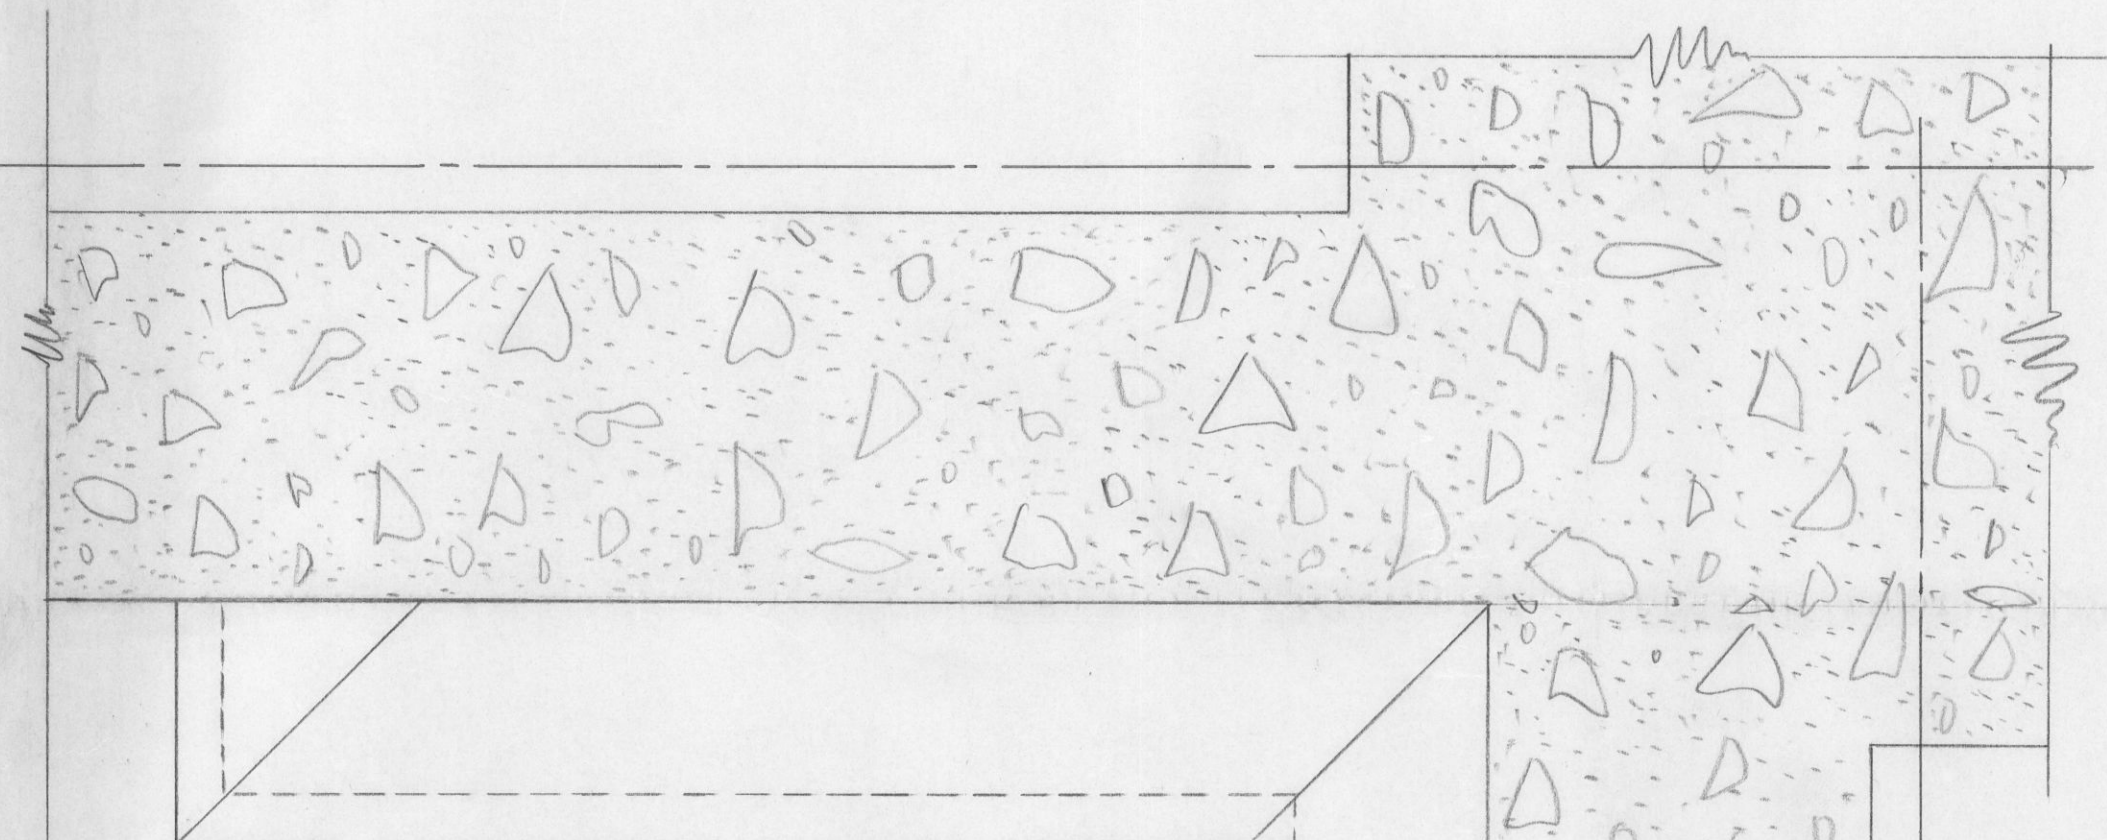

DETAIL #70.
PLAN OF PILASTER CAP. →
1/4 FULL SIZE.

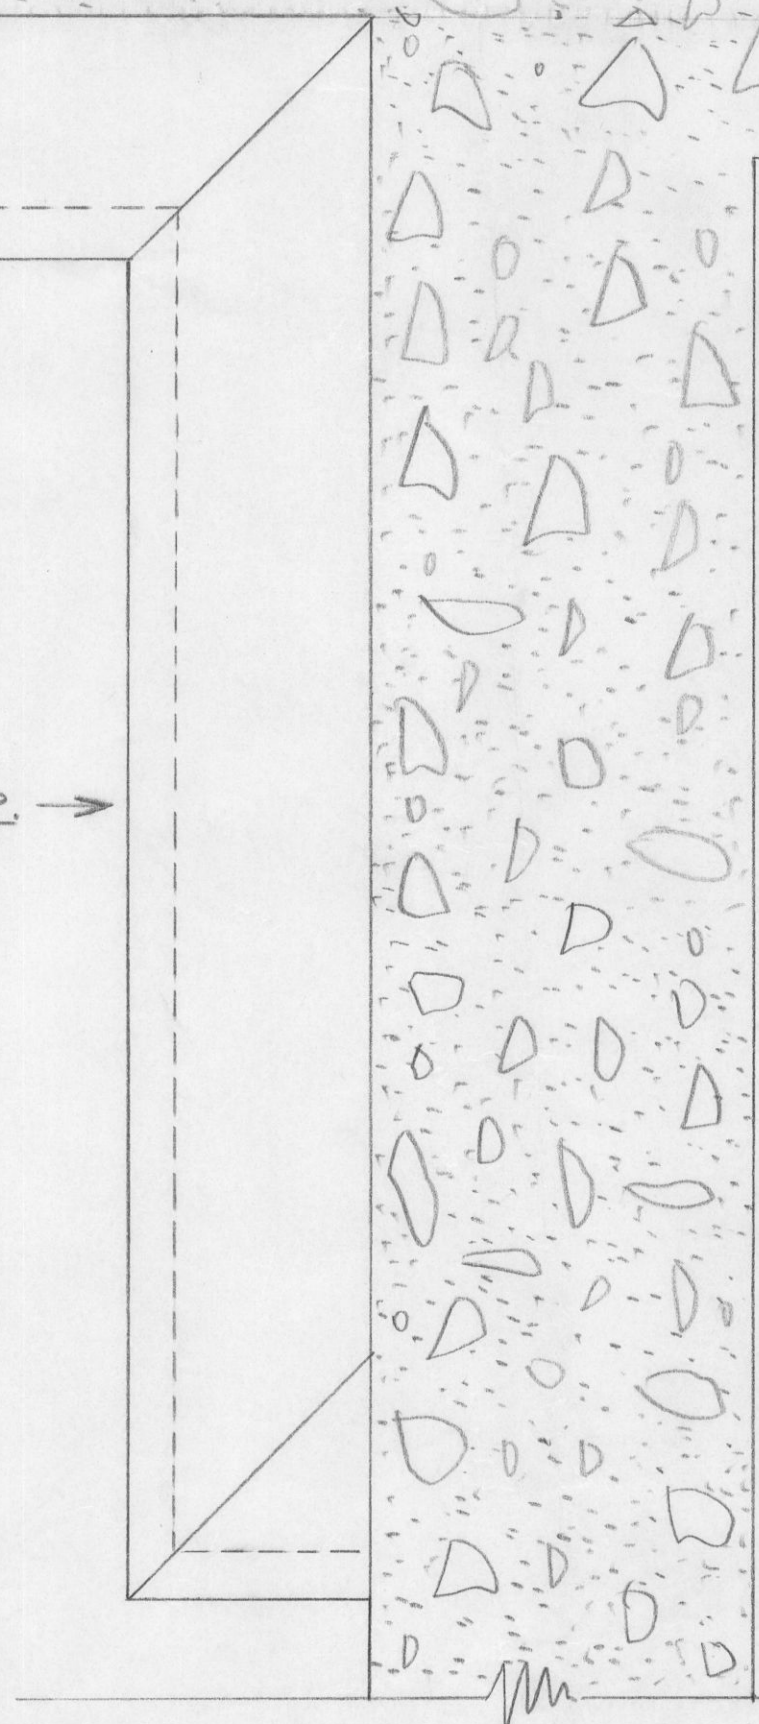

LIBRARY U.B.C.
CONCRETE DETAIL.

SHARP & THOMPSON ARCHITECTS.

SHEET NO. 18A