


Back Elev.

See 1/2 Scale Detail of Full 1/320.

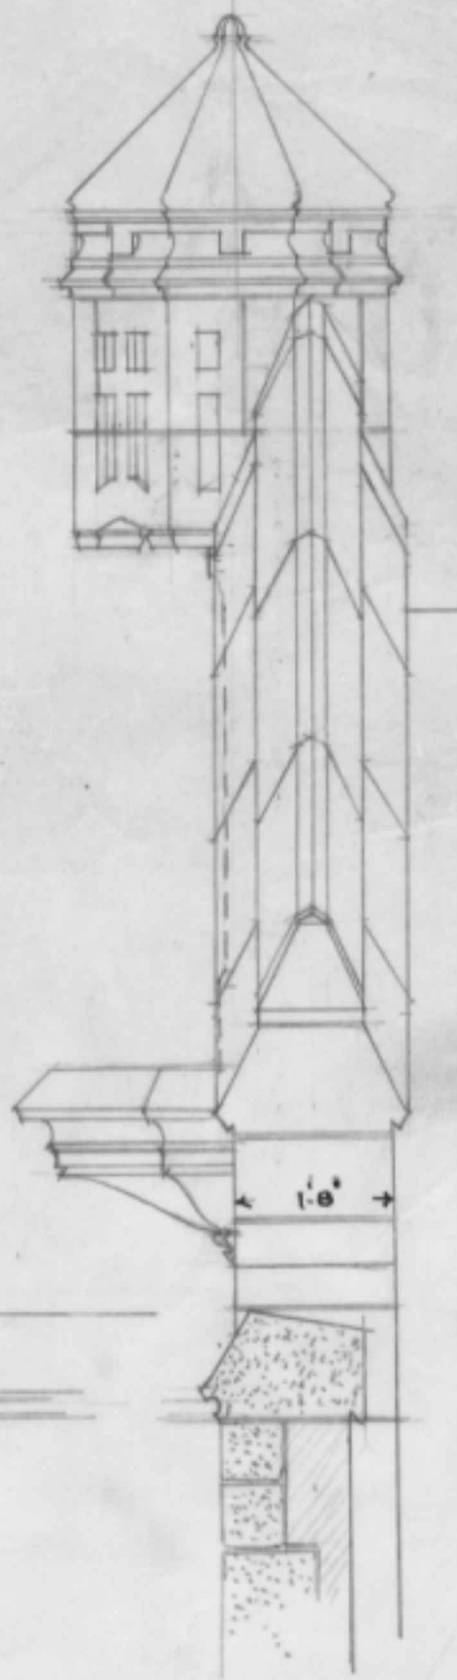


Side Elev.

Section...

Plan @ A.A. Plan @ D.B. (Looking up)

125 2

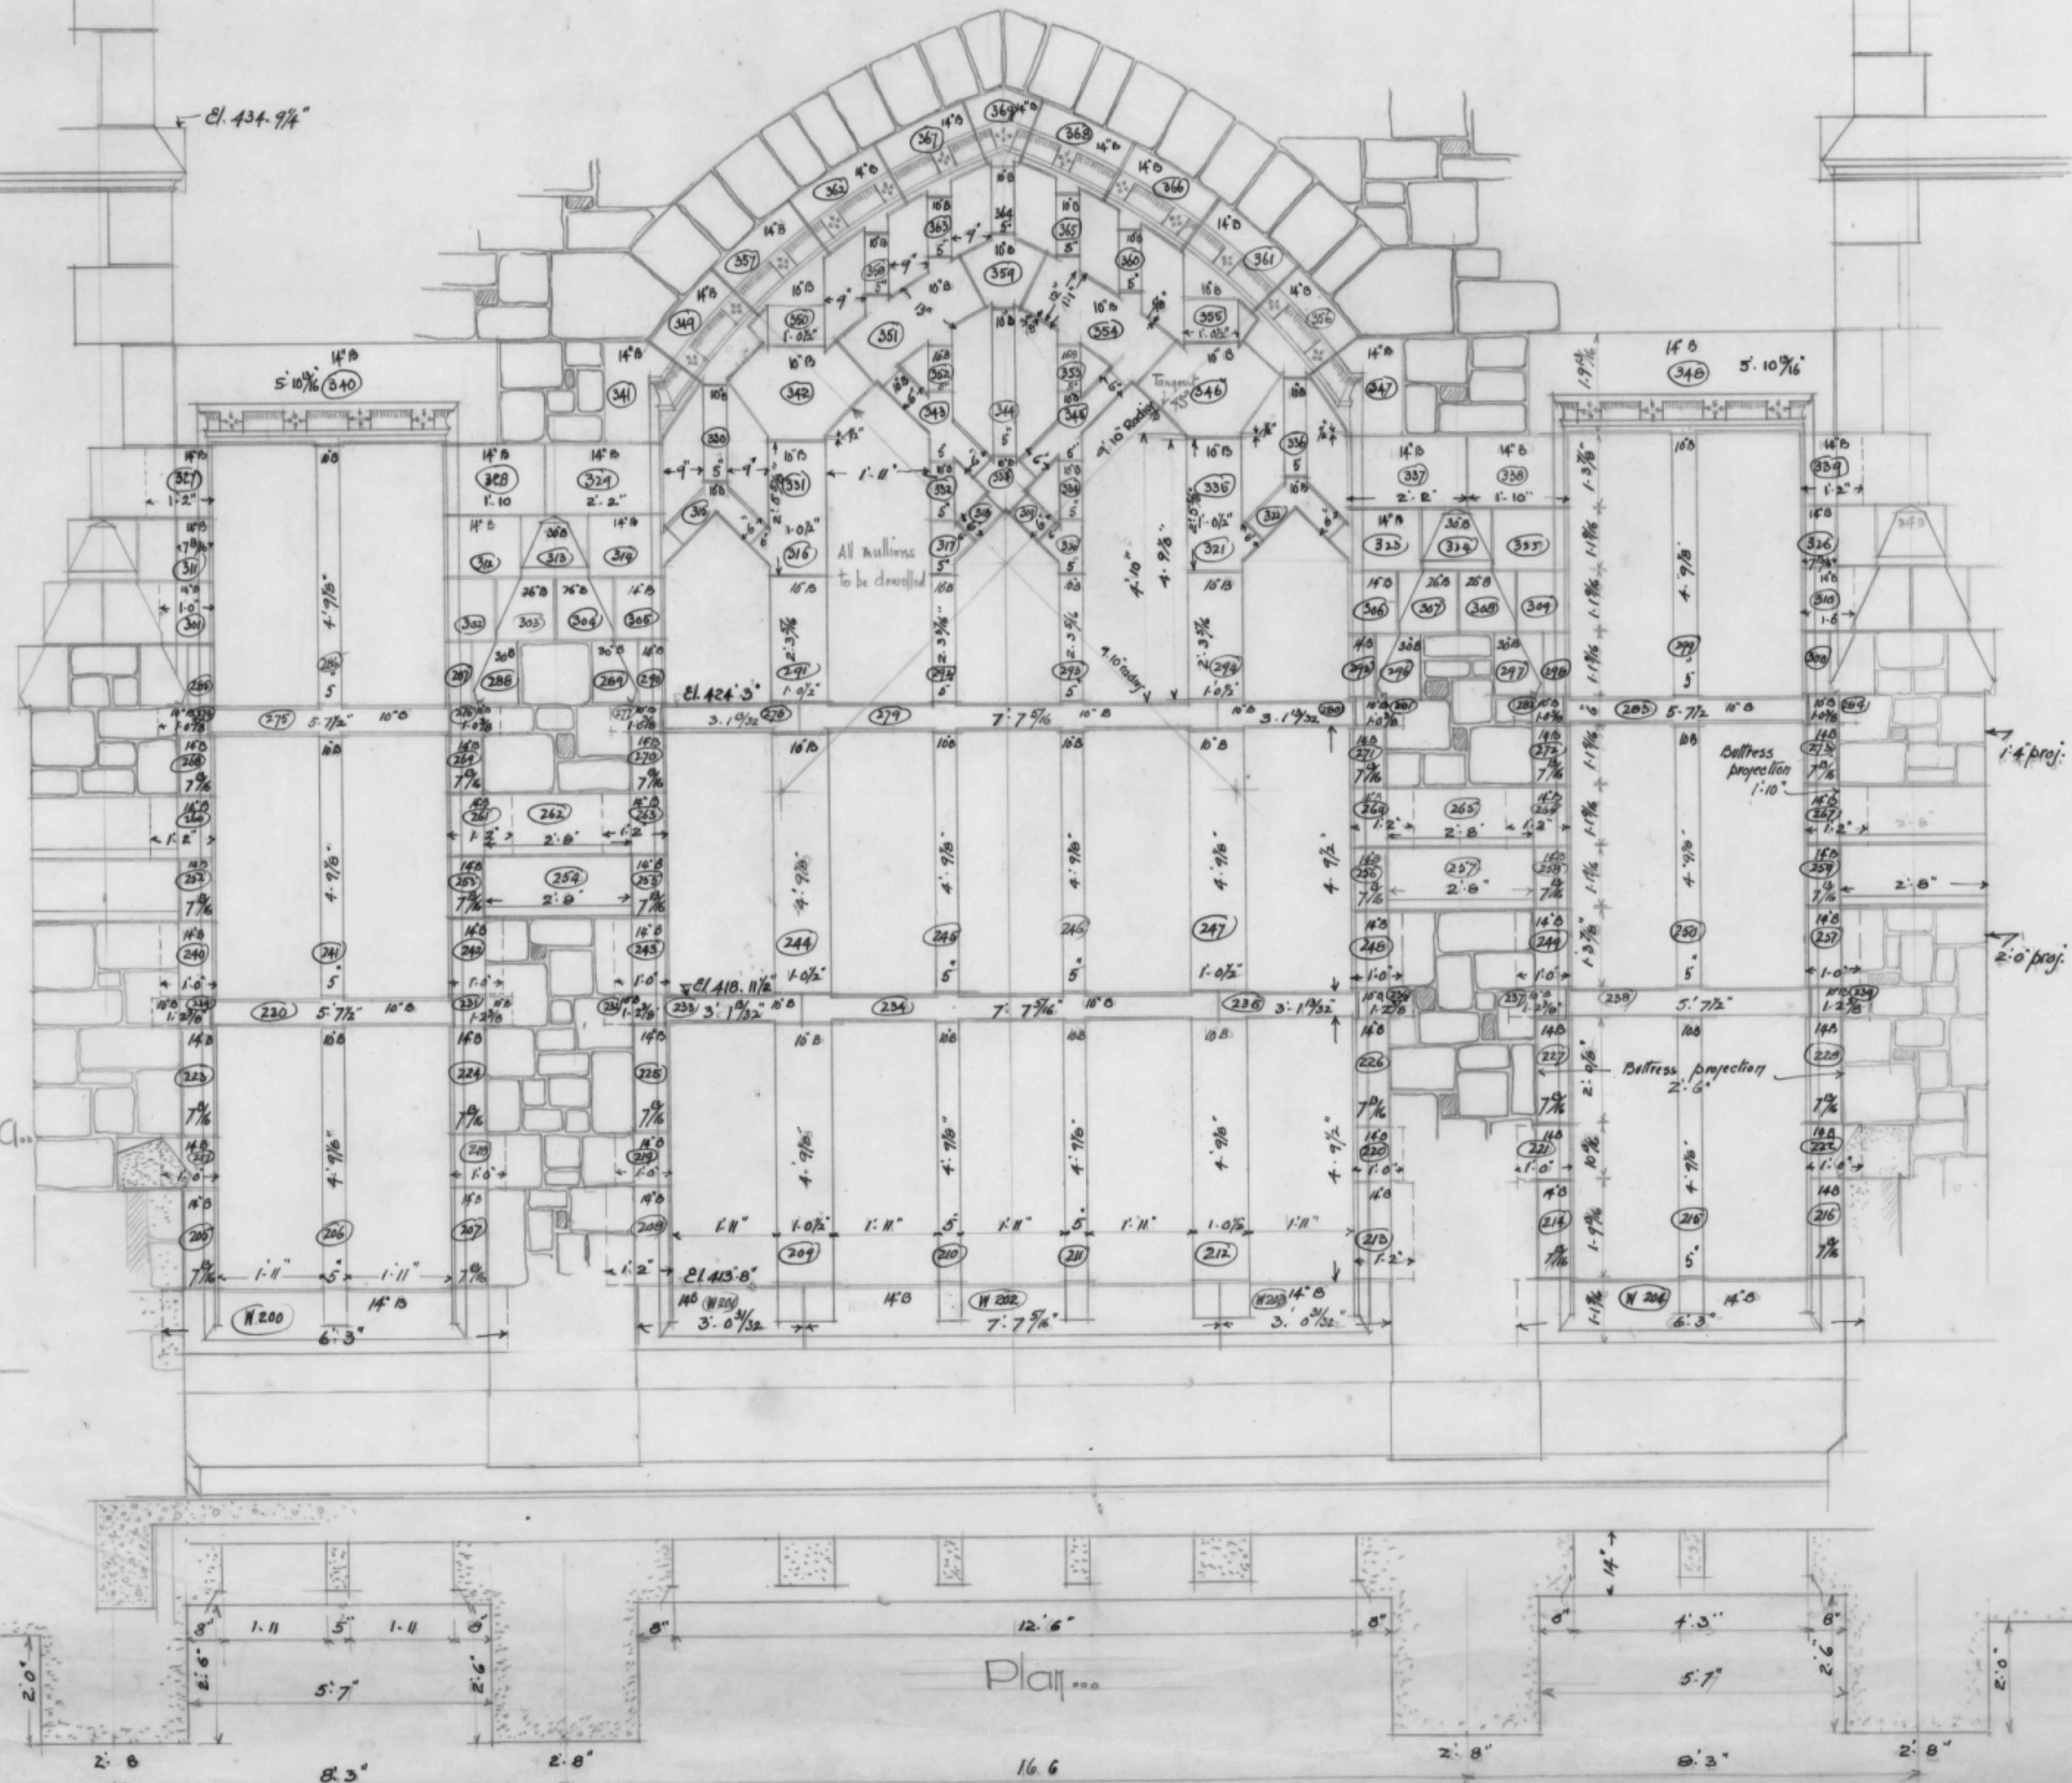

U.B.C THE LIBRARY...

1/2 Detail of Stone to Top Part of West Elevation...

Sept. 15/24. Sharp & Thompson C.P.D.C. Architects...

Street # 10

Prefix all numbers with the letter "W"

Plan...