


U.B.C. THE LIBRARY

1/2" Detail of Granite Coping to  
Main Staircase Balustrading... South side (North side similar but Op. #).


Clapp & Thompson A.R.I.B.A.  
Architects...

November 1924...

Note: All dimensions to be checked or taken on the job...

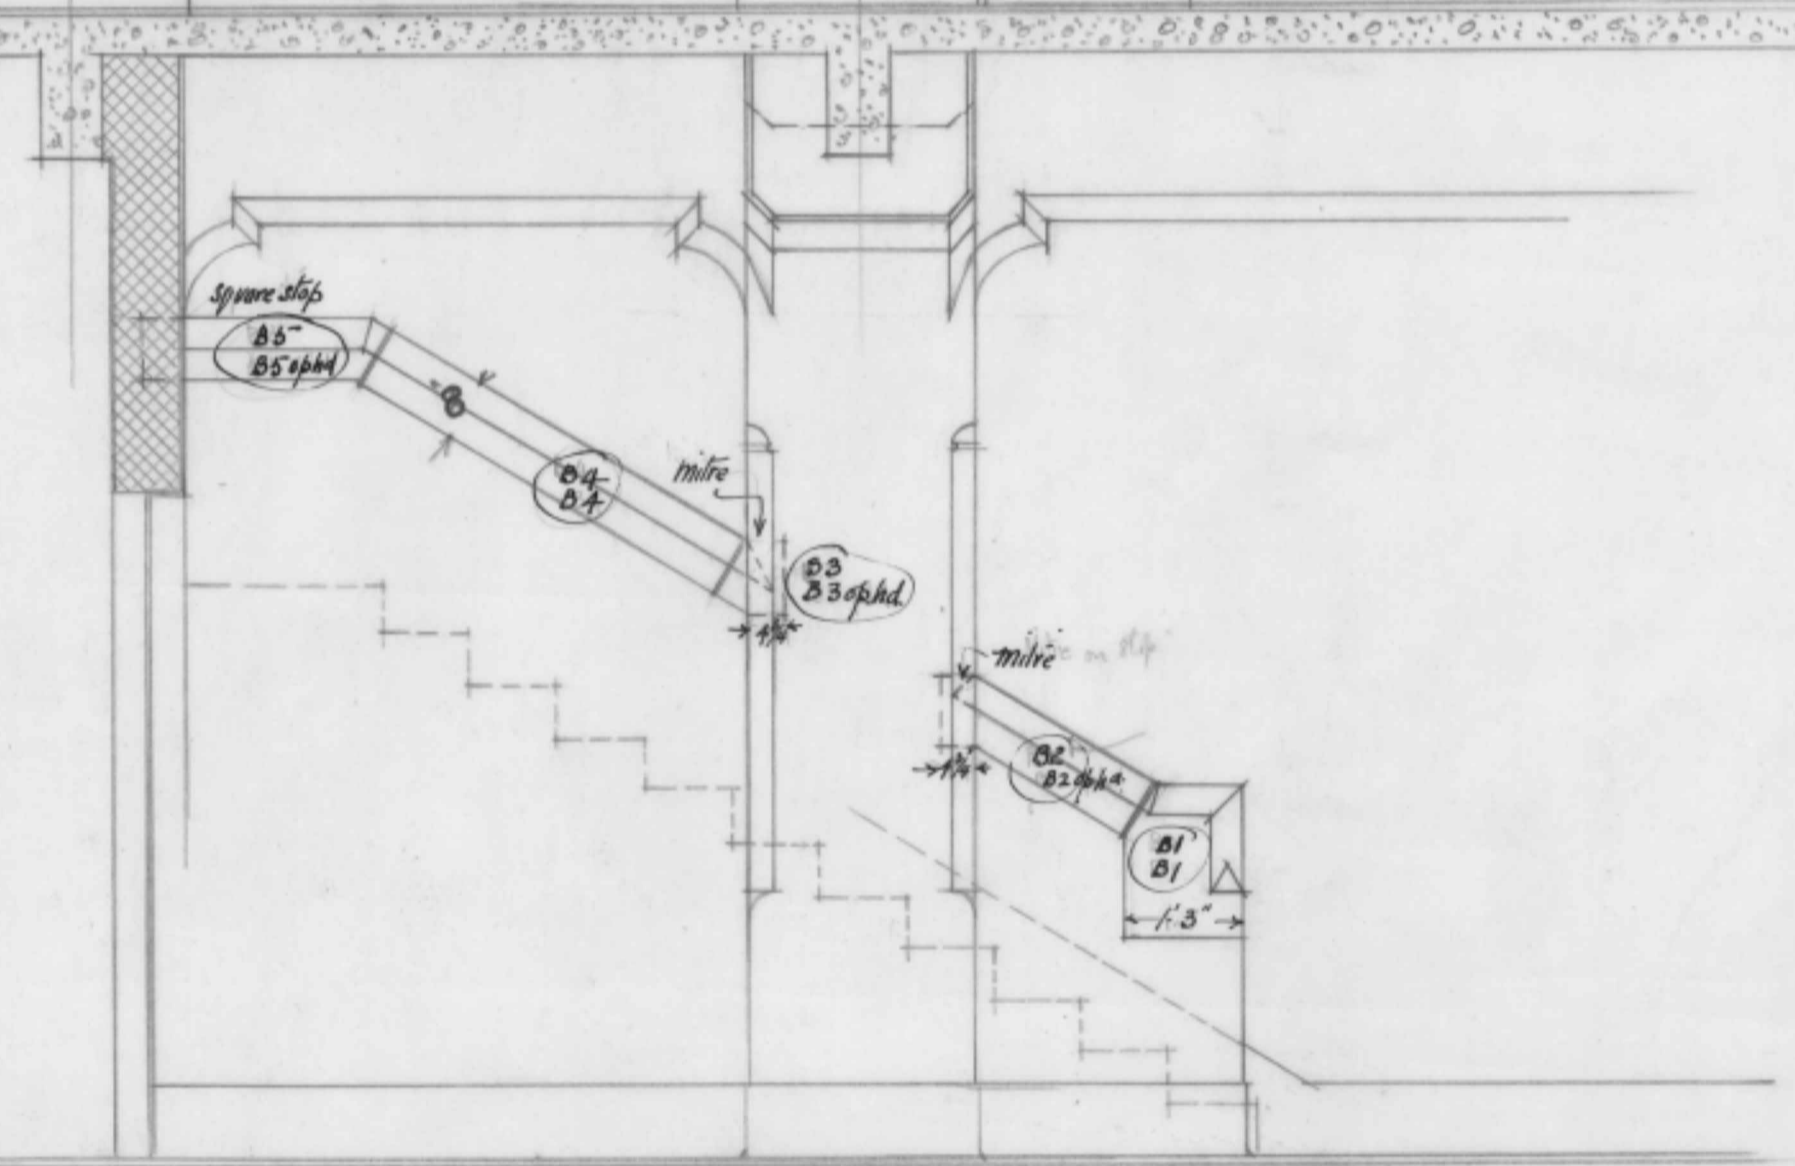

Sectional Elevation...

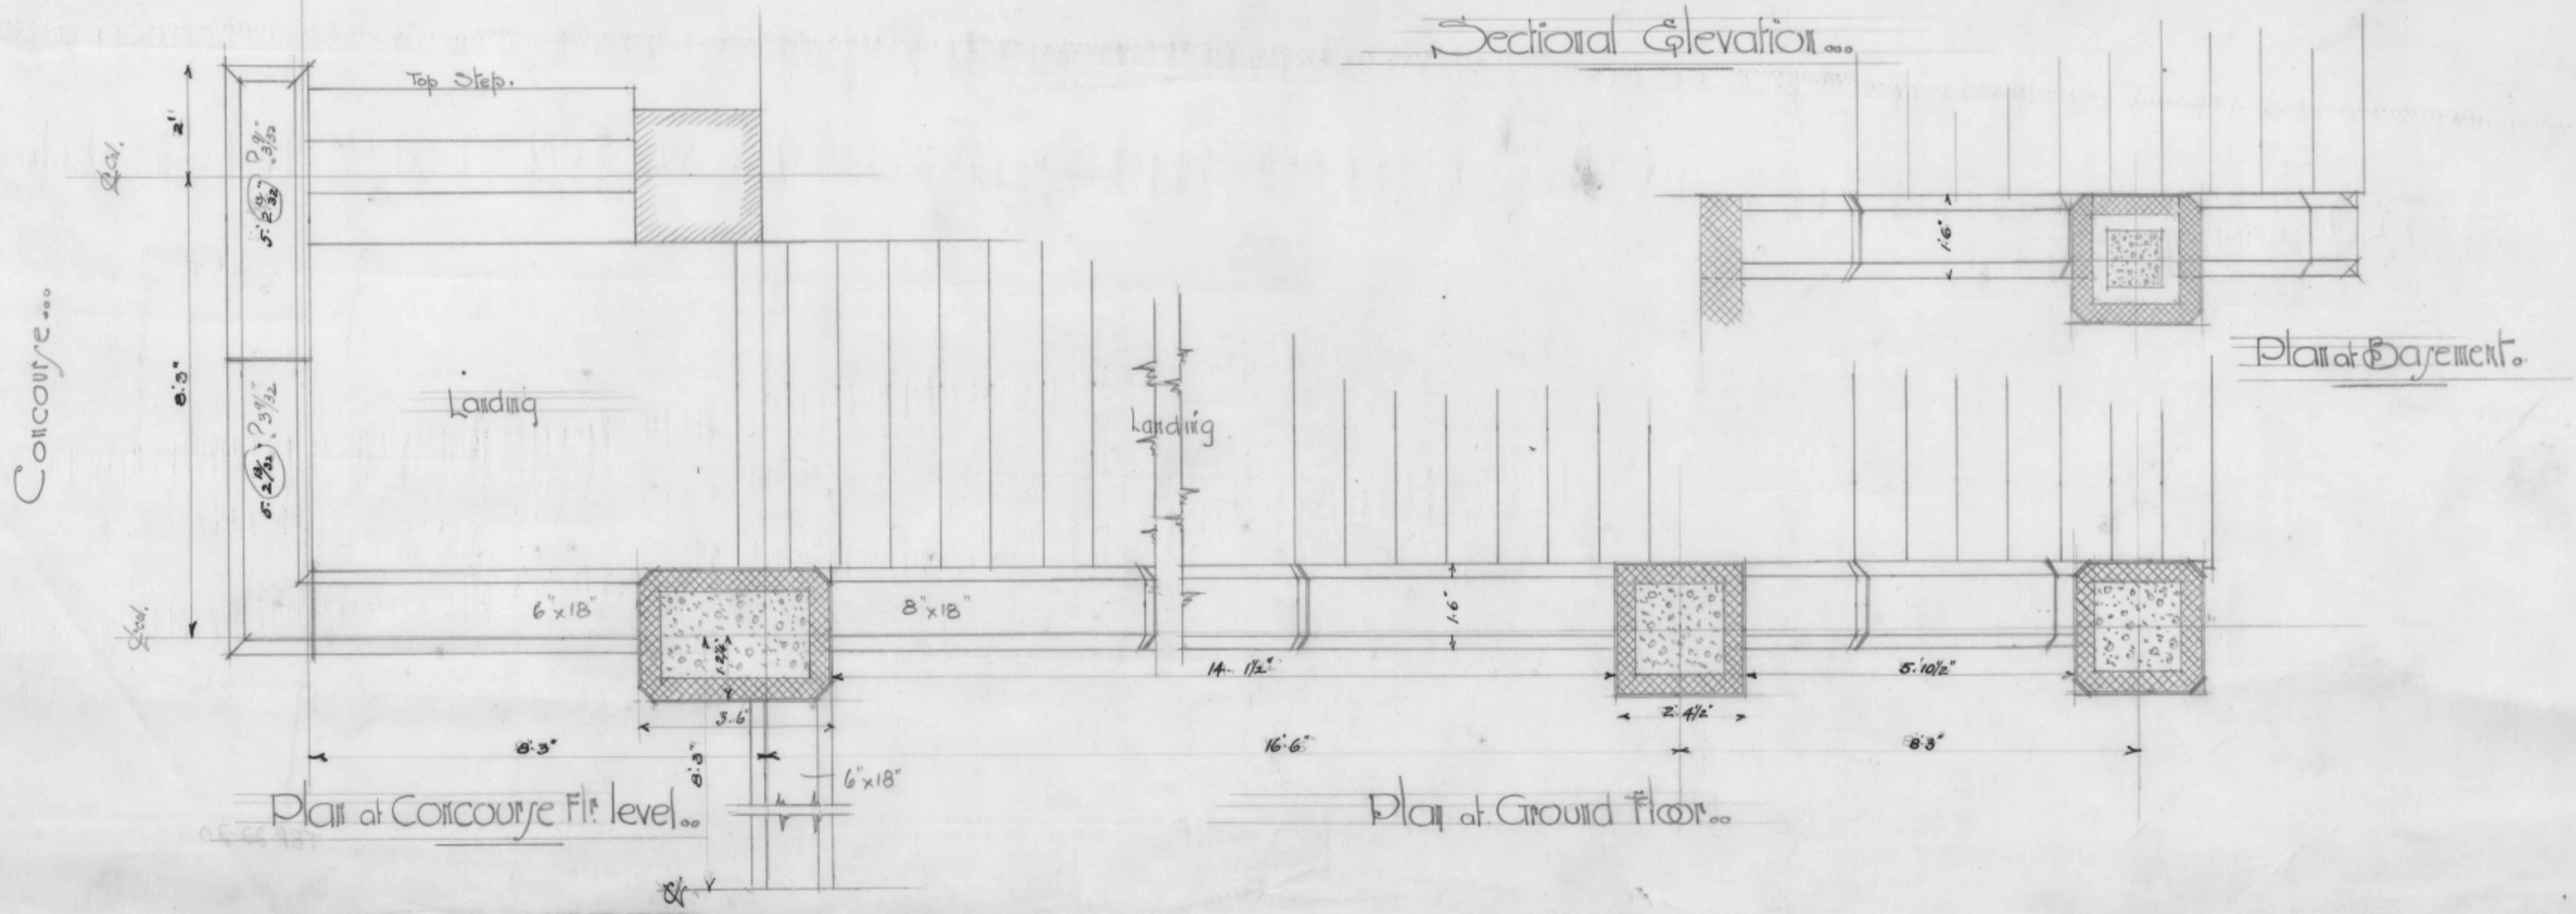

Plan at Corcourse Fir. level...

Plan at Ground Floor...

Plan at Basement.