


**MAIN ENTRANCE FLOOR  
STACK LEVEL #3**  
SCALE: 1/8" = 1'-0"

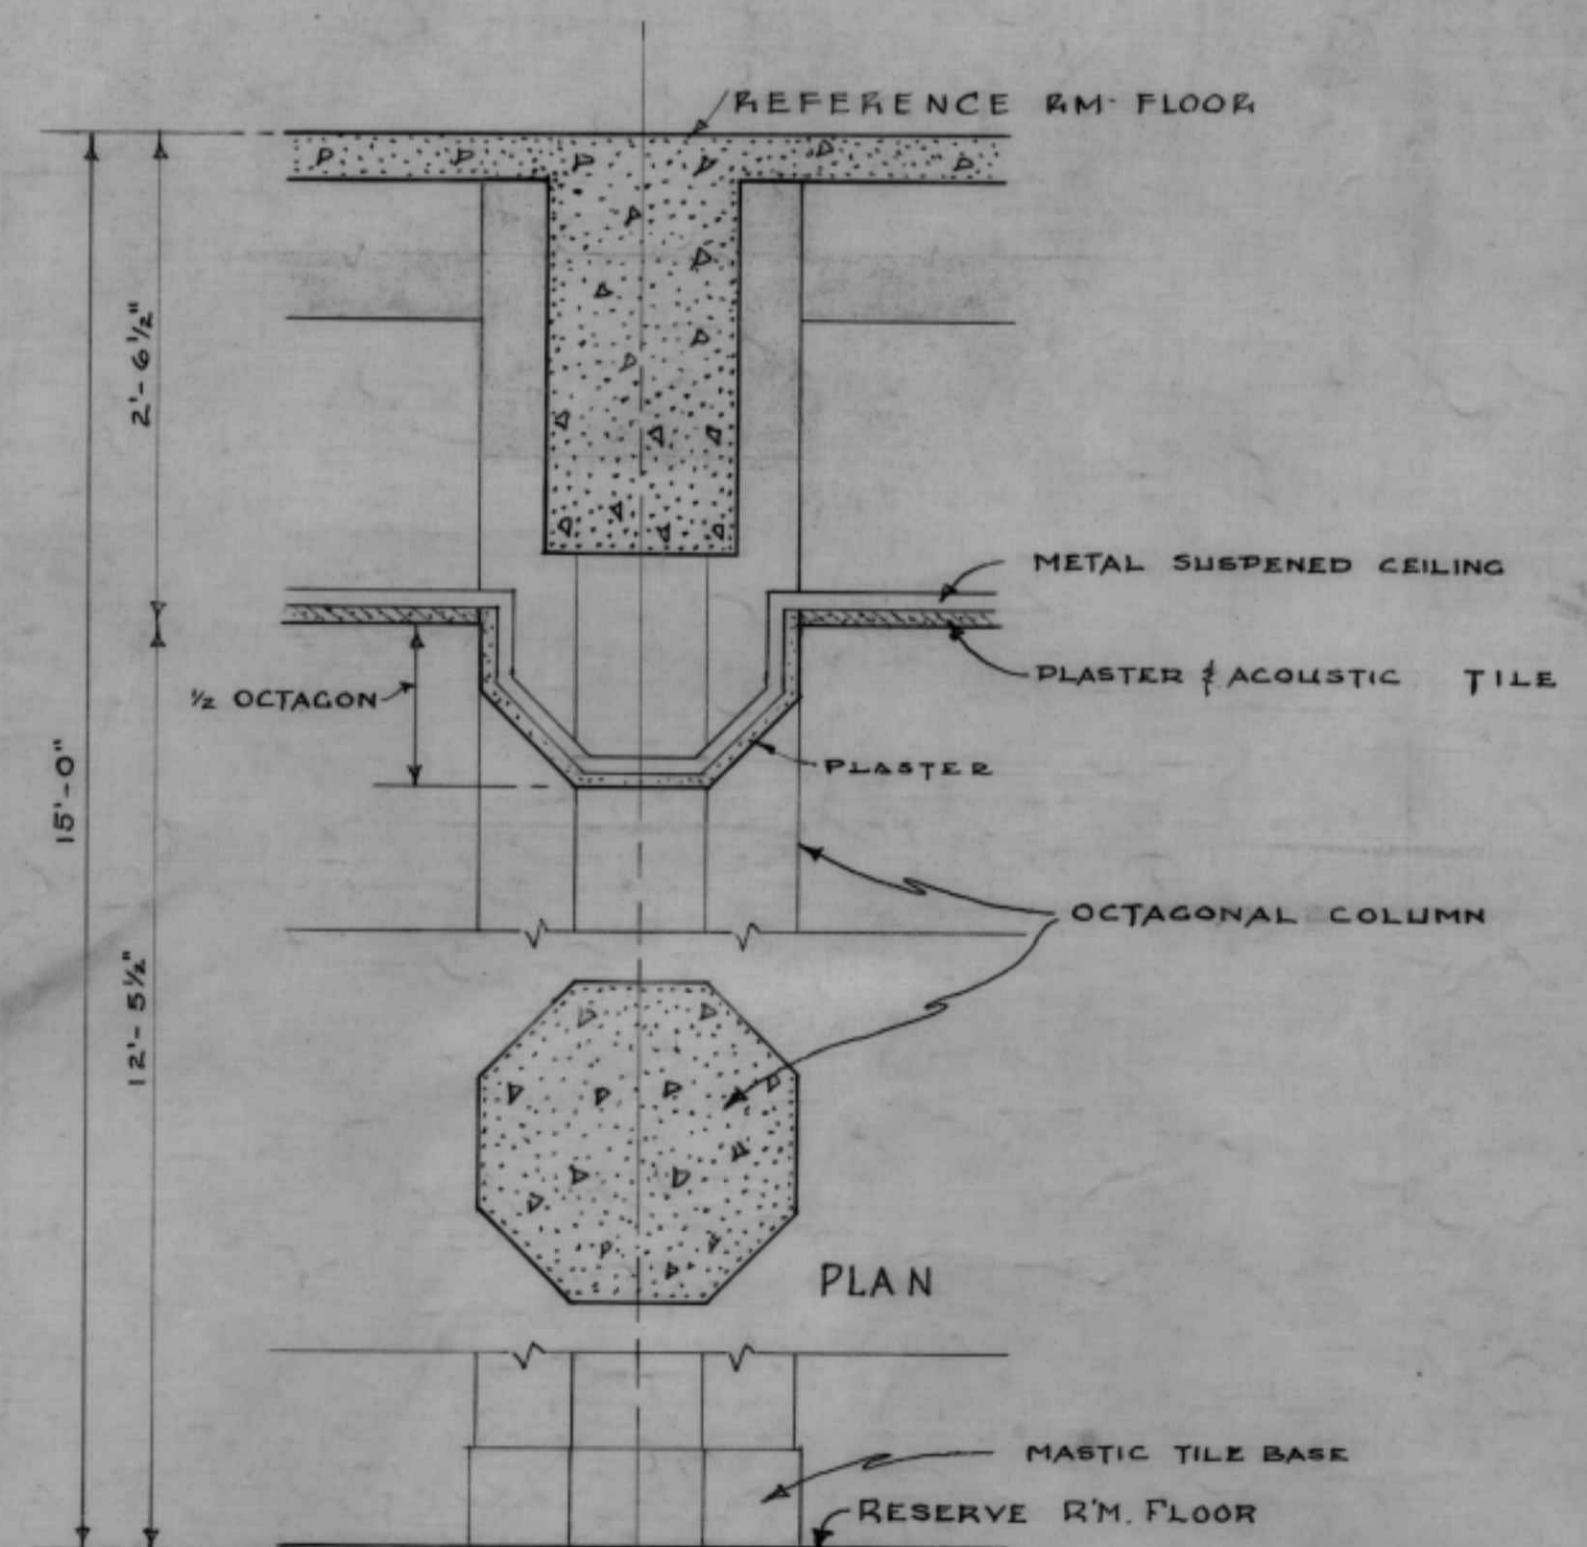

TYPICAL COLUMN & BEAM DETAIL  
IN RESERVE ROOM

NO.	REVISIONS	DATE

**LEGEND**

	CONCRETE
	STONE
	HOLLOW TILE
	EXISTING BUILDING

**LIBRARY - BUILDING 2**  
SCALE - 1/8" = 1'-0"  
DATE - JULY 29/46  
SHARP & THOMPSON  
ARCHITECTS VANCOUVER, B.C.  
UNIVERSITY OF BRITISH COLUMBIA

DWG #

2