
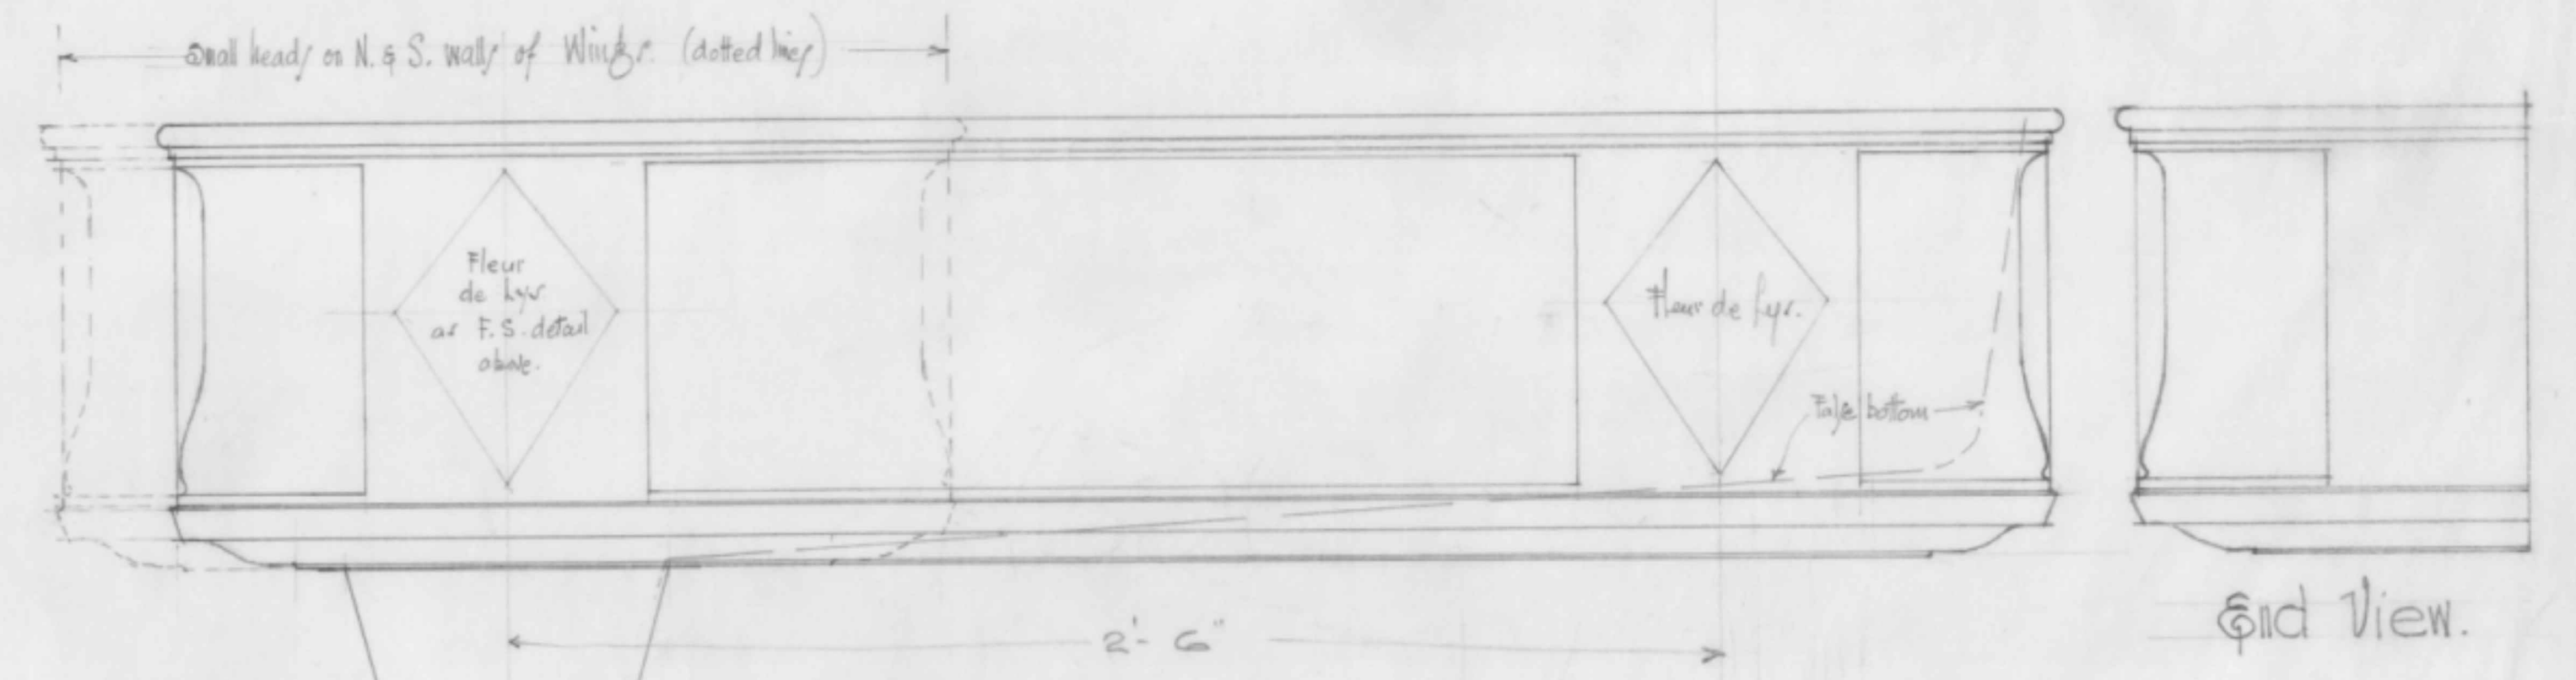


U.B.C., THE LIBRARY.  
 Detail of Copper Gutter,  
 Head & R.W. Pipes.

Sept 1921.

Karp & Thompson A.R.I.B.A.  
 626 Pender Street  
 Vancouver, B.C.

Get Metal Contractor to take exact  
 dimensions from the job.

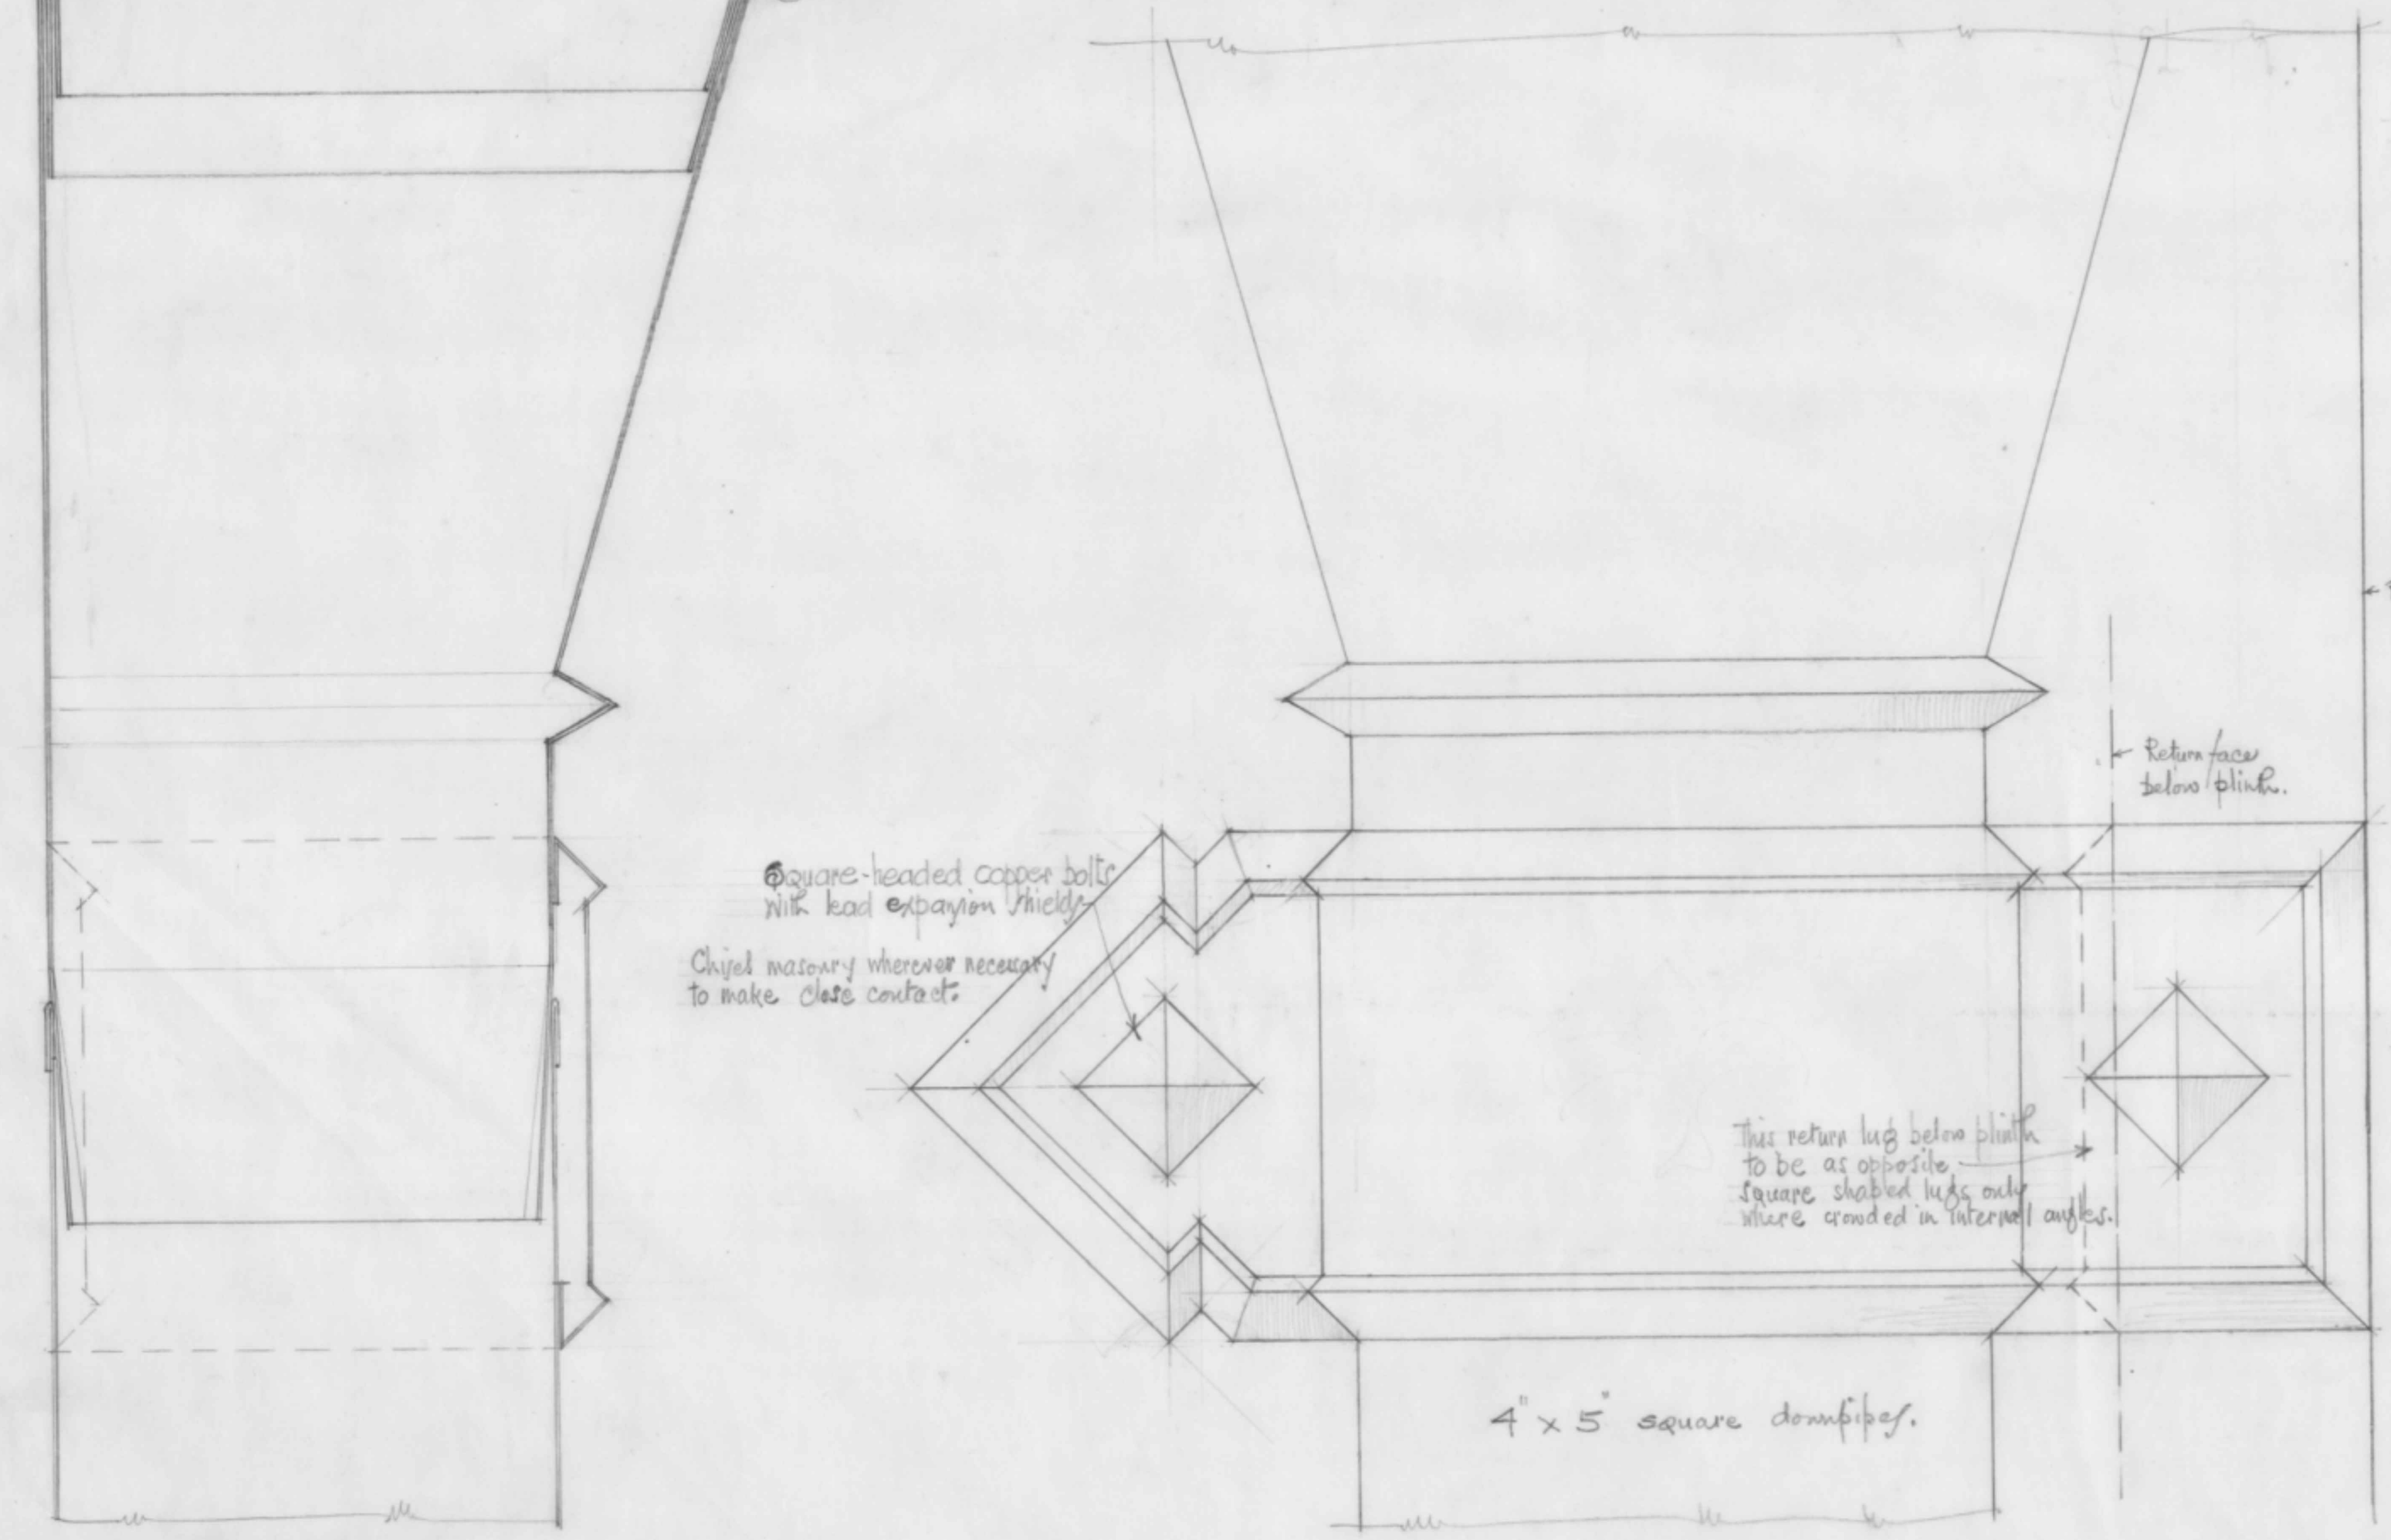

R.W. steady on West operation.  
 R & L. hand as on General Drawing.  
 Quarter Full-size.