




PLAN AT LEVEL #2

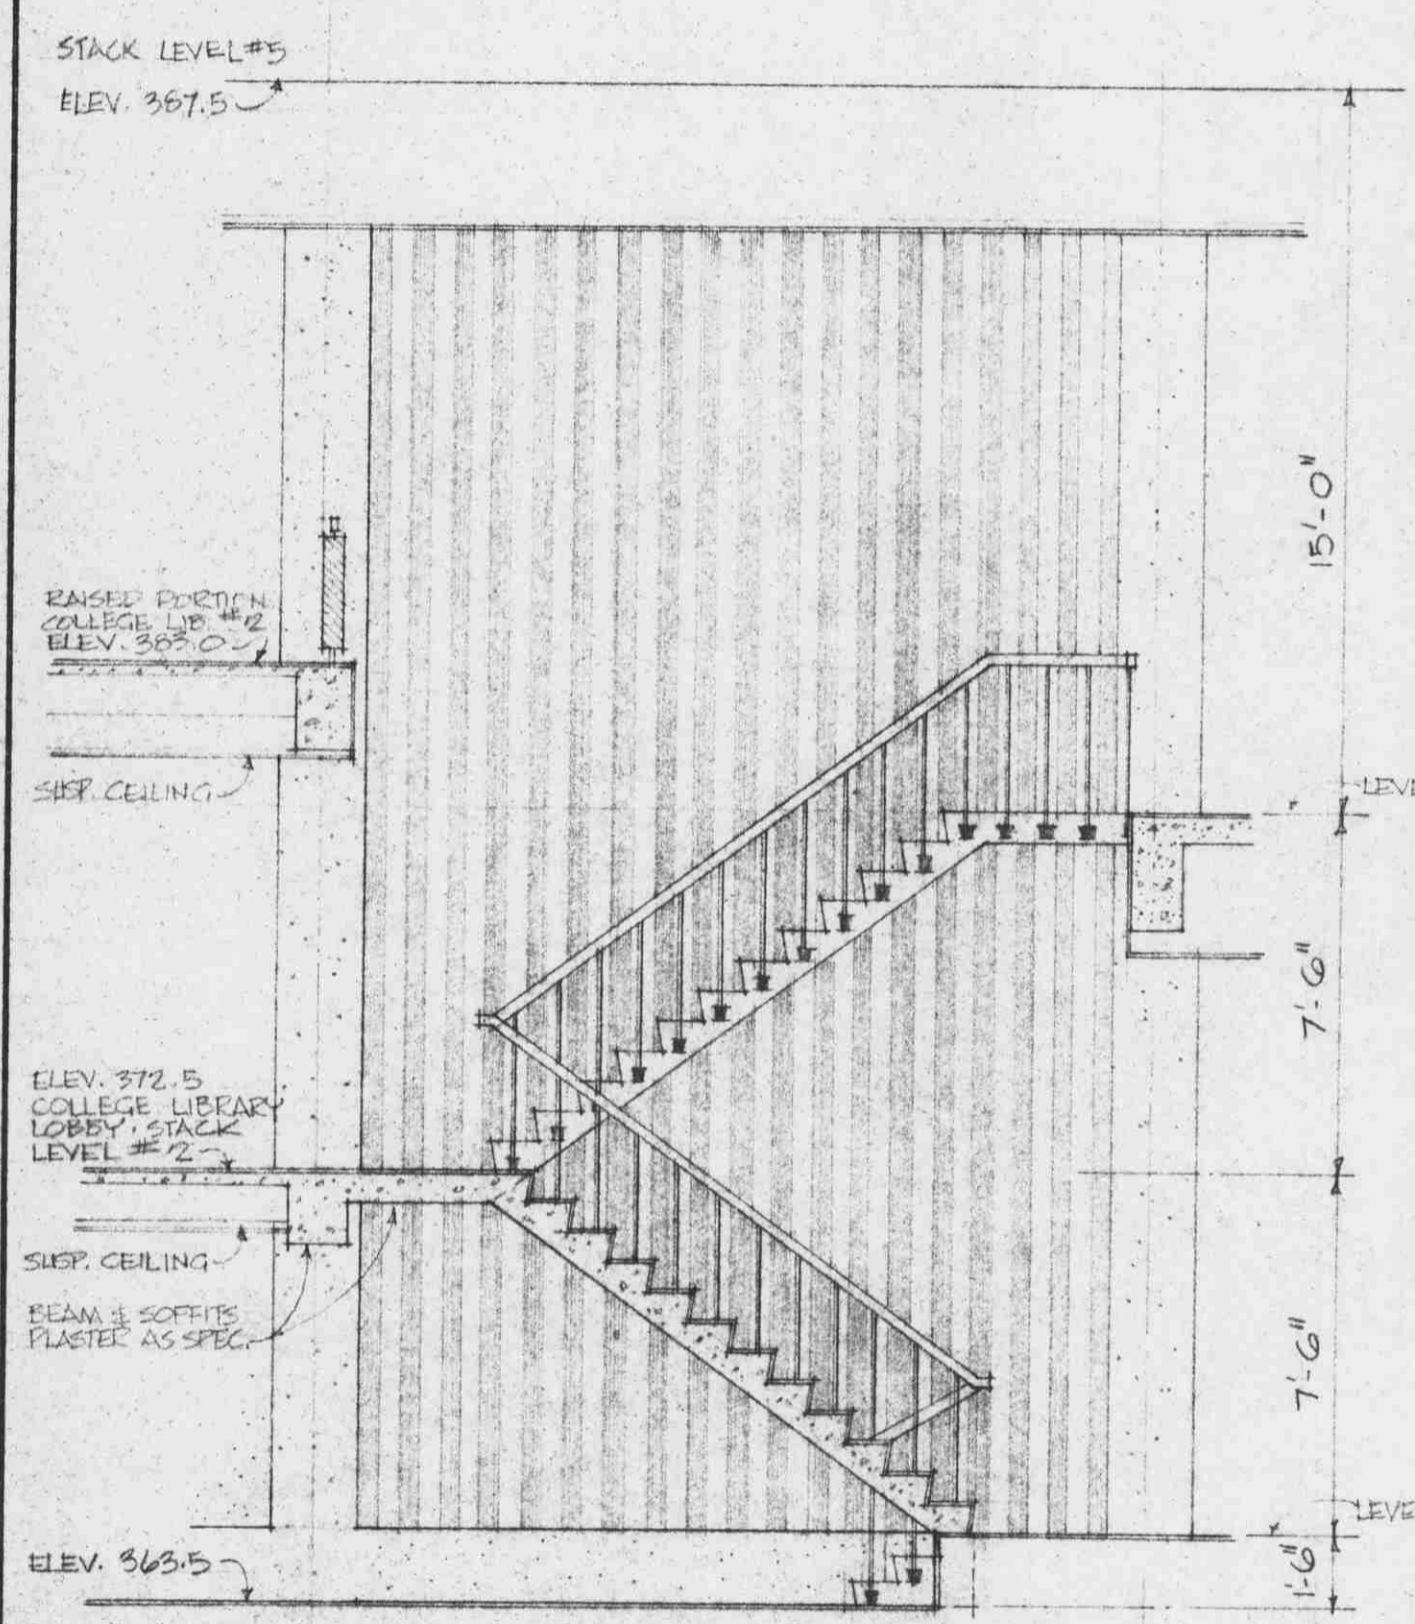


SECTION 'C-C'  
DETAILS OF COLLEGE LIBRARY STAIR  
SCALE - 1/4" = 1'-0"

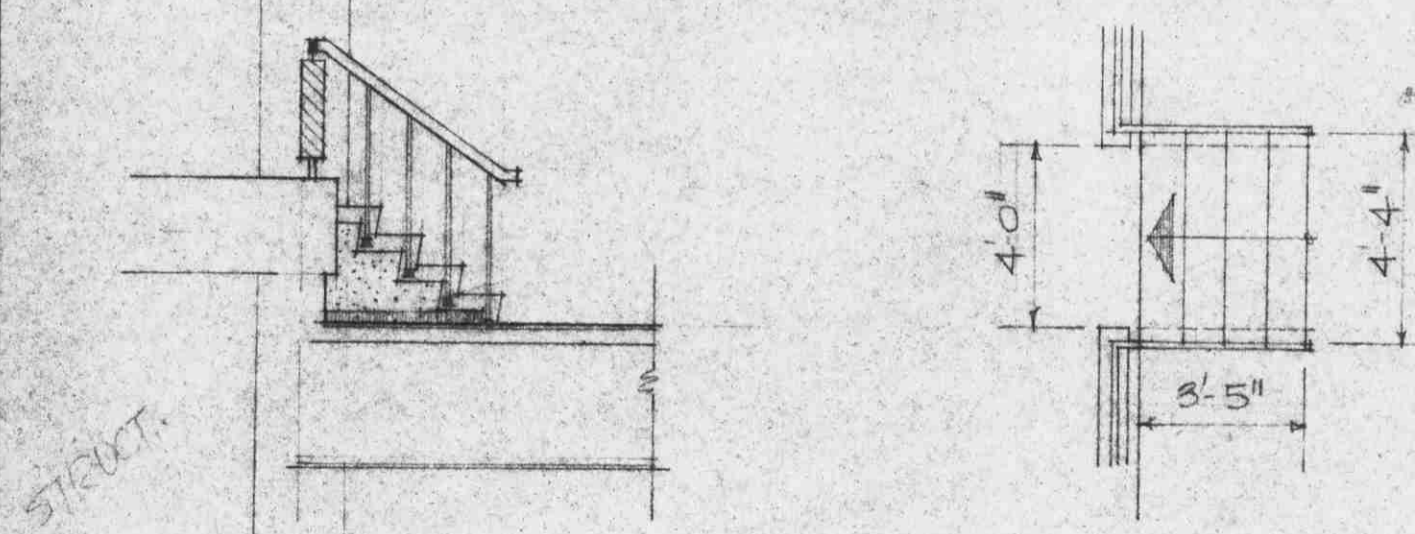


ELEVATION PLAN  
DETAIL INTERIOR COLLEGE LIBRARY STAIRS

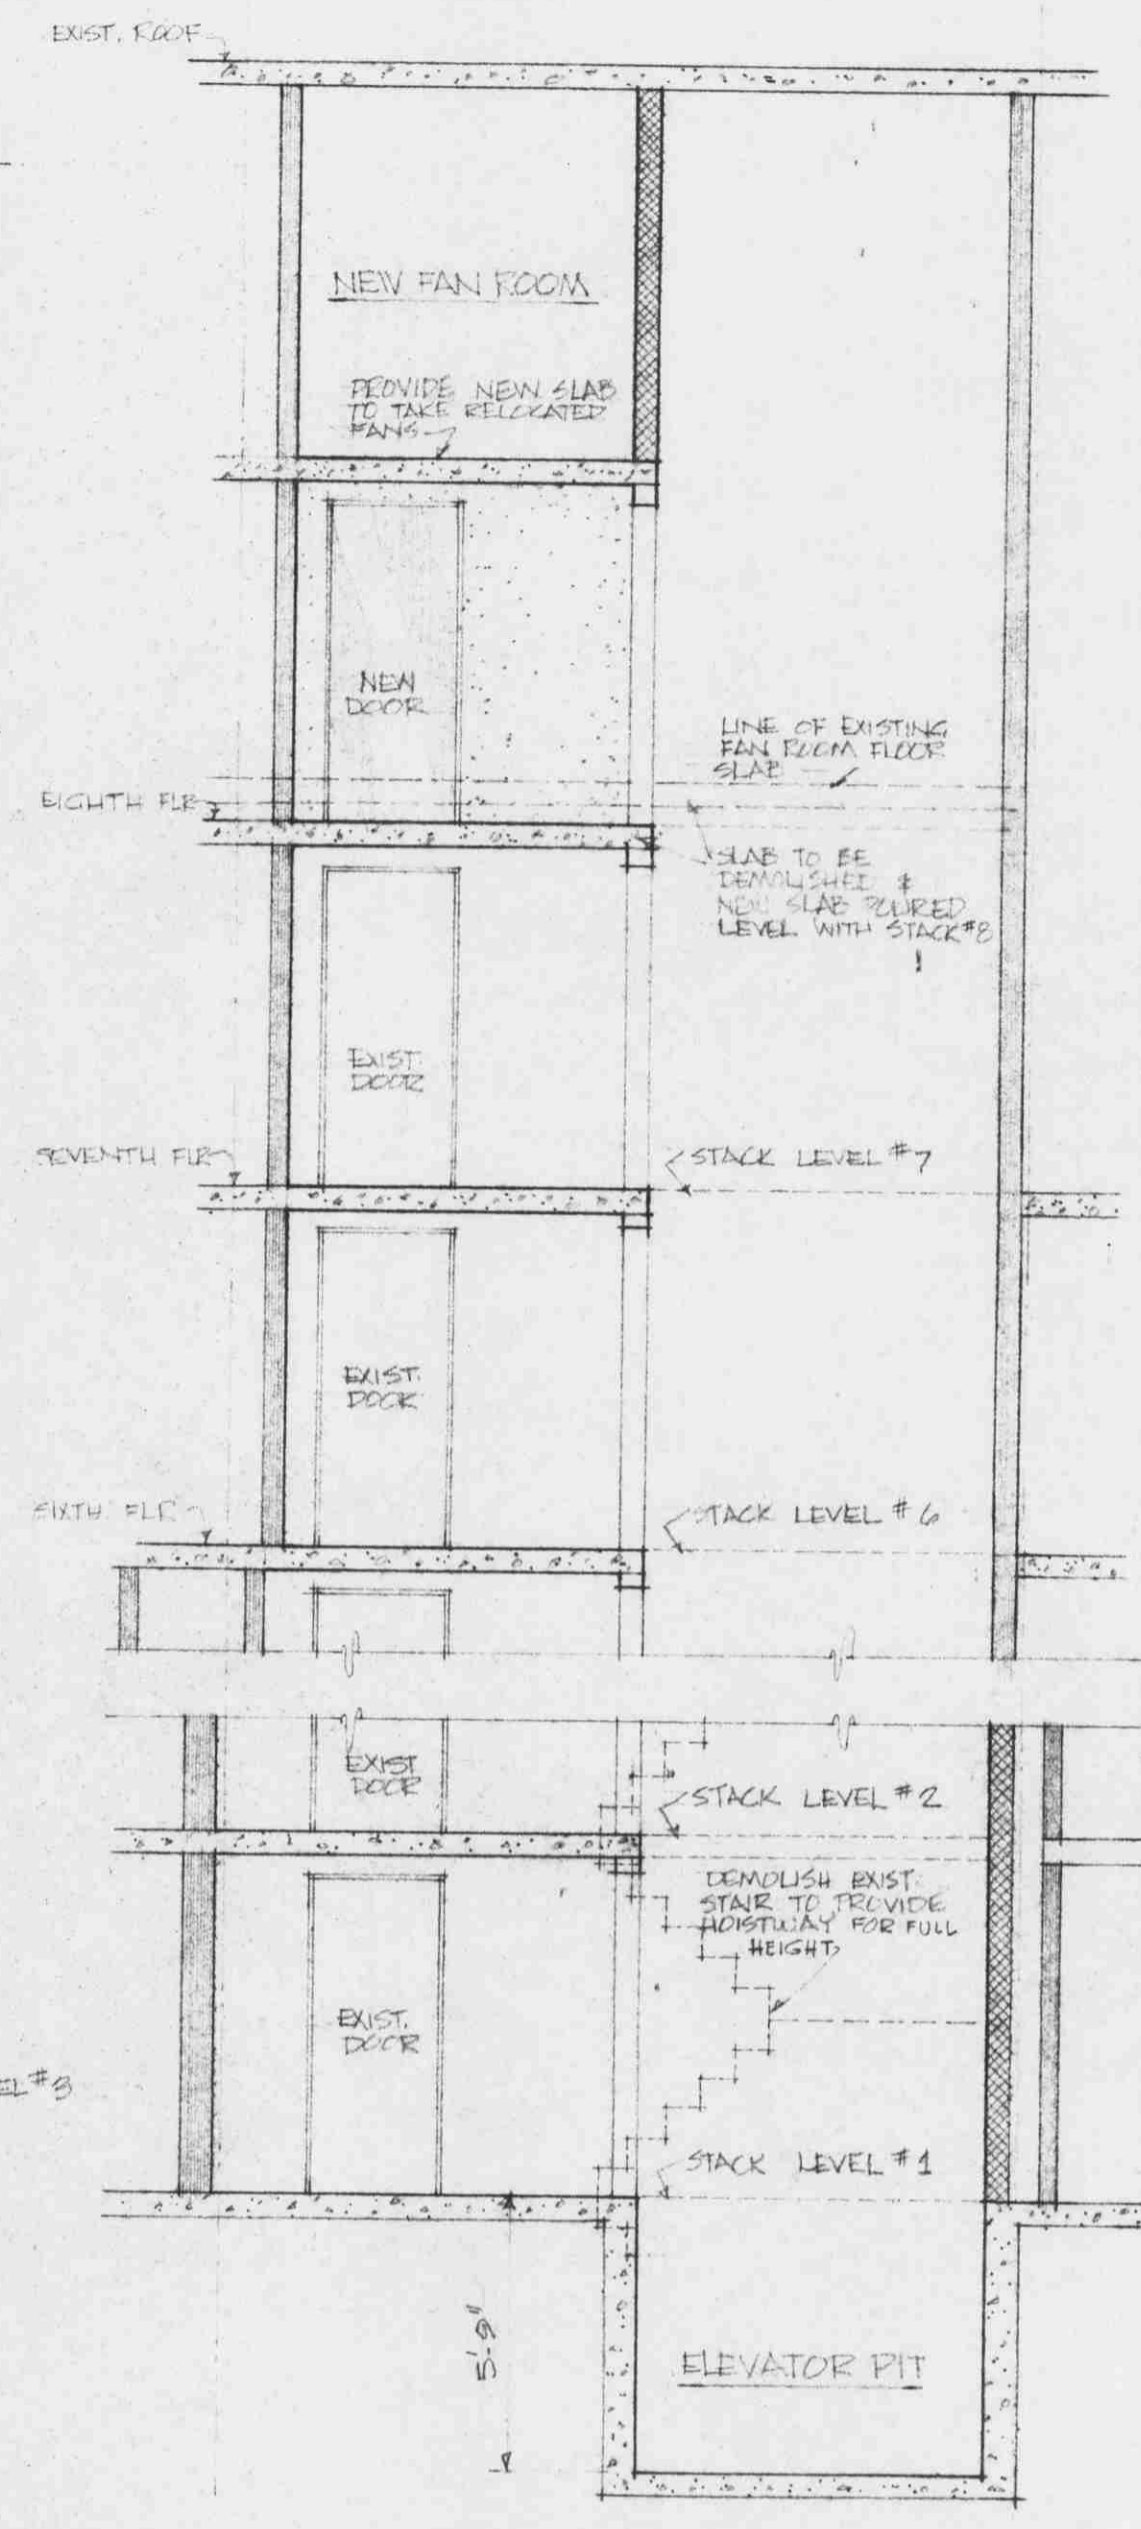


SECTION 'D-D'  
SCALE 1/4" = 1'-0"

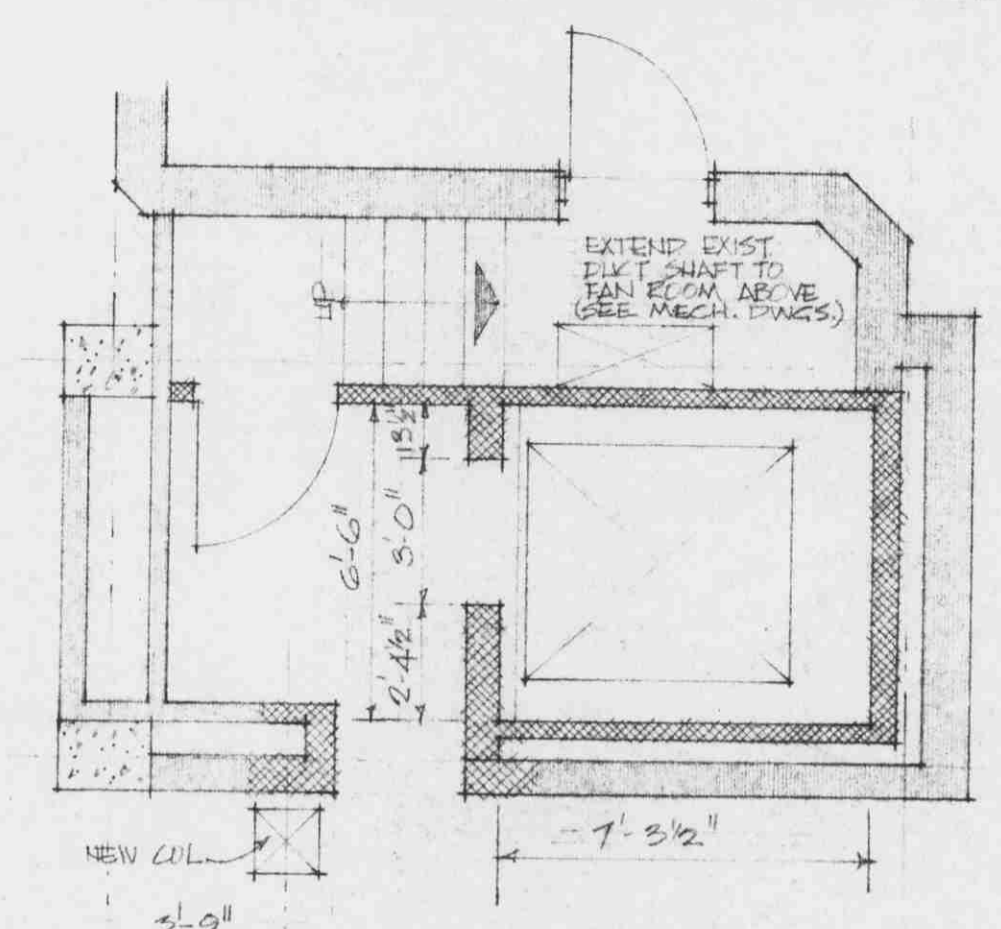


PLAN ELEVATOR AT LEVEL #8

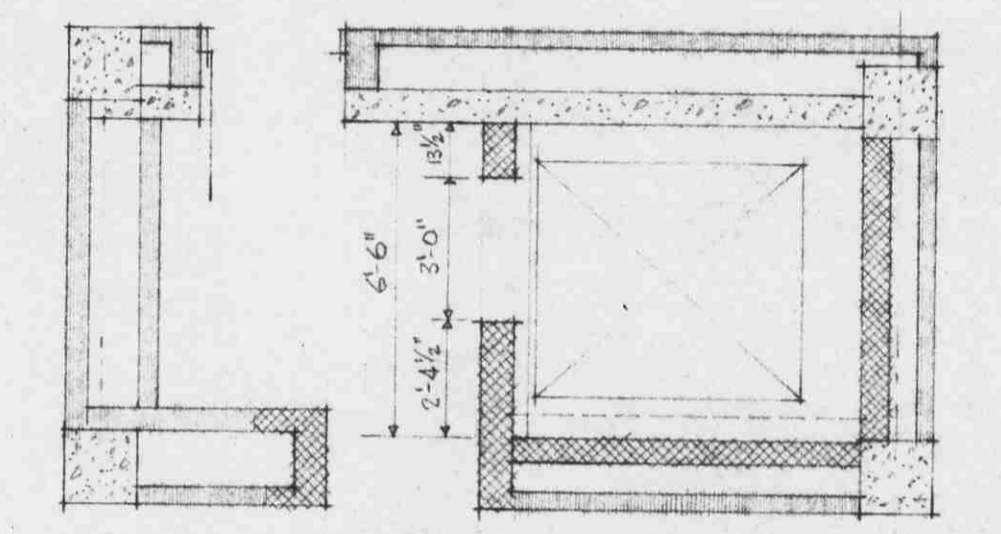


PLAN ELEVATOR AT TYPICAL FLOOR

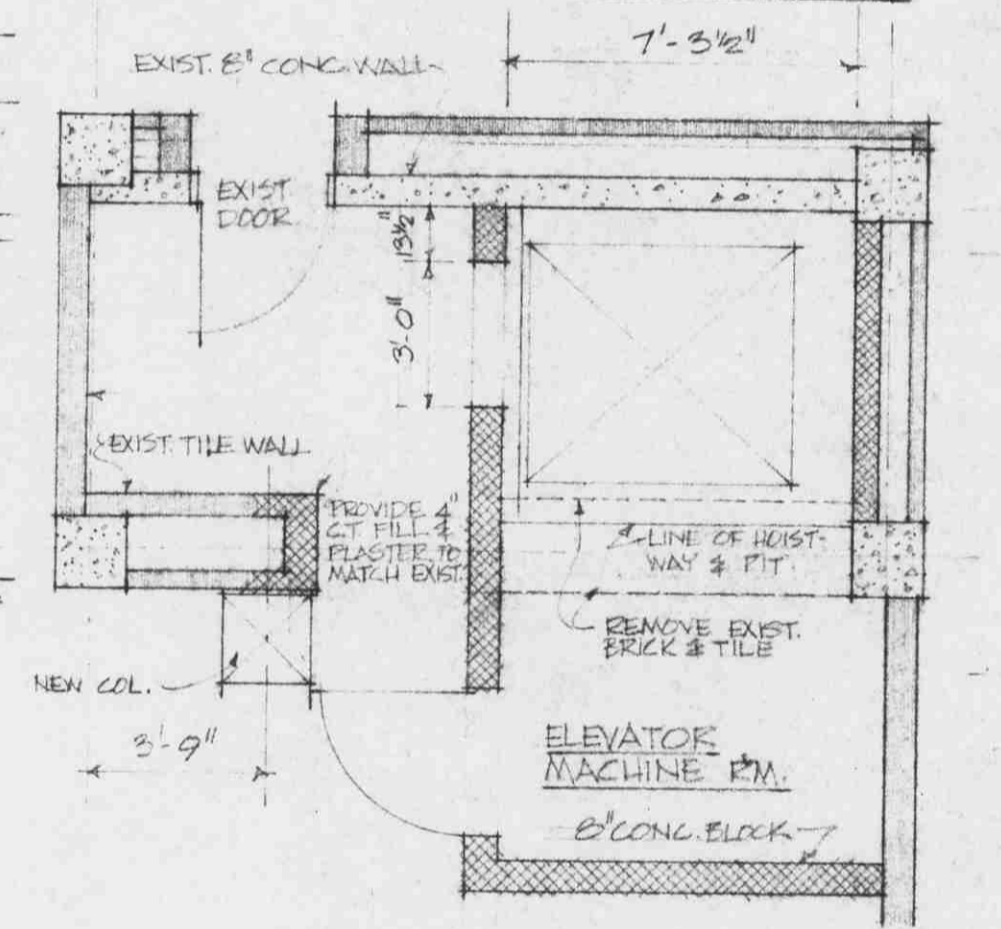


PLAN ELEVATOR AT LEVEL #1  
SCALE 1/4" = 1'-0"

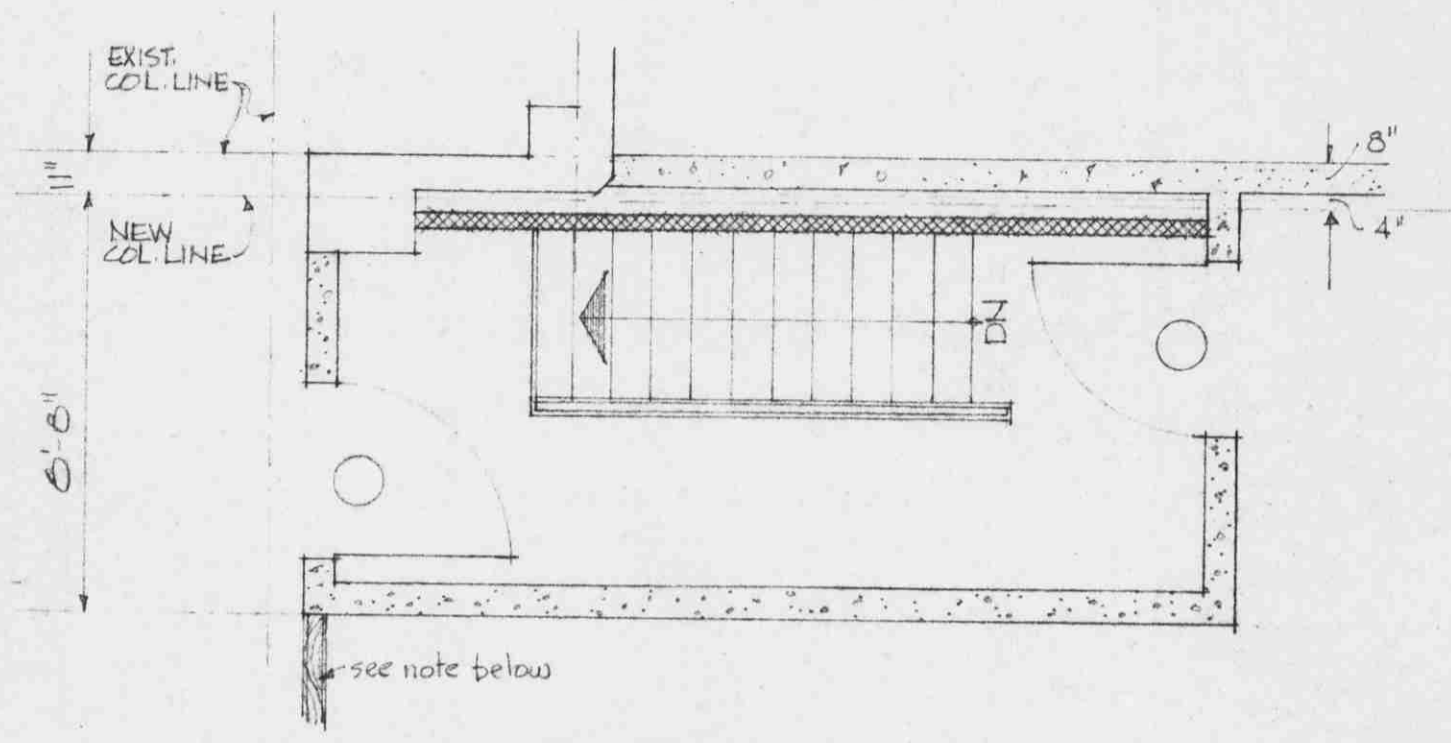


PLAN AT LEVEL #8

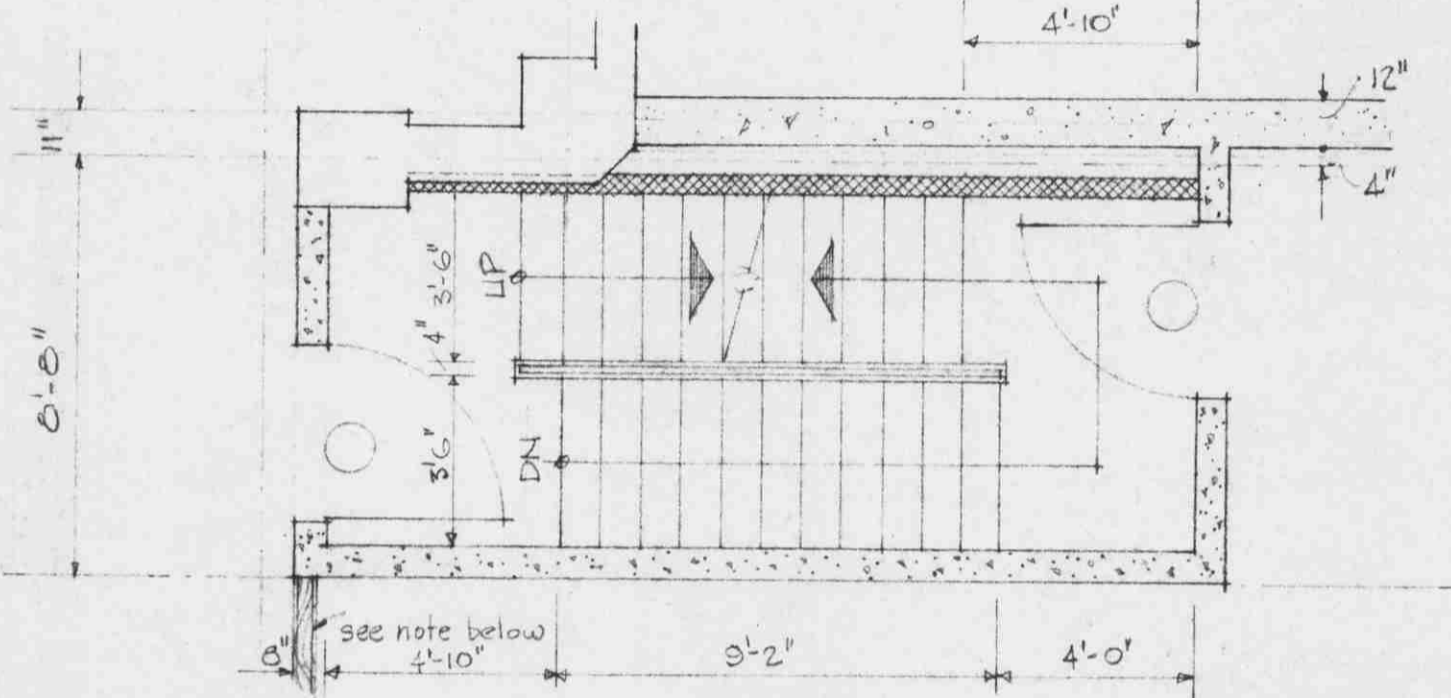

PLAN AT LEVEL #5

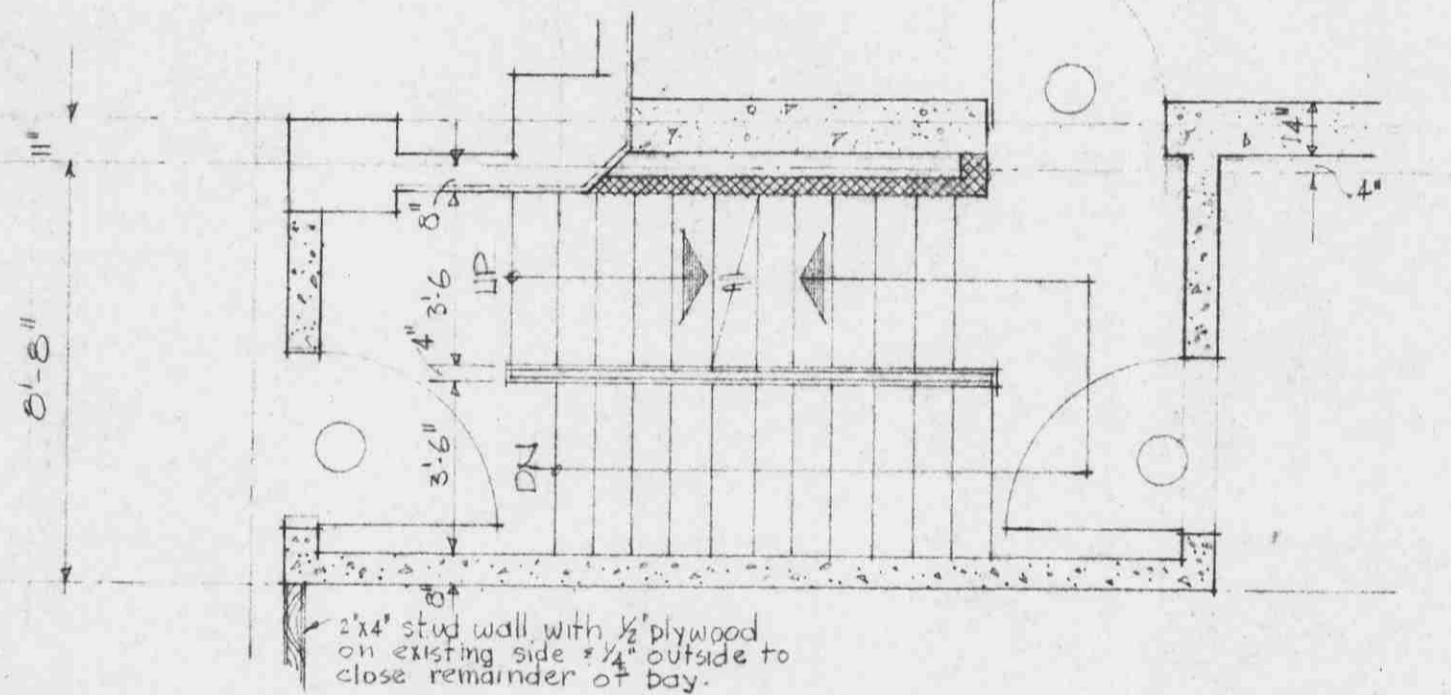


PLAN AT LEVEL #2

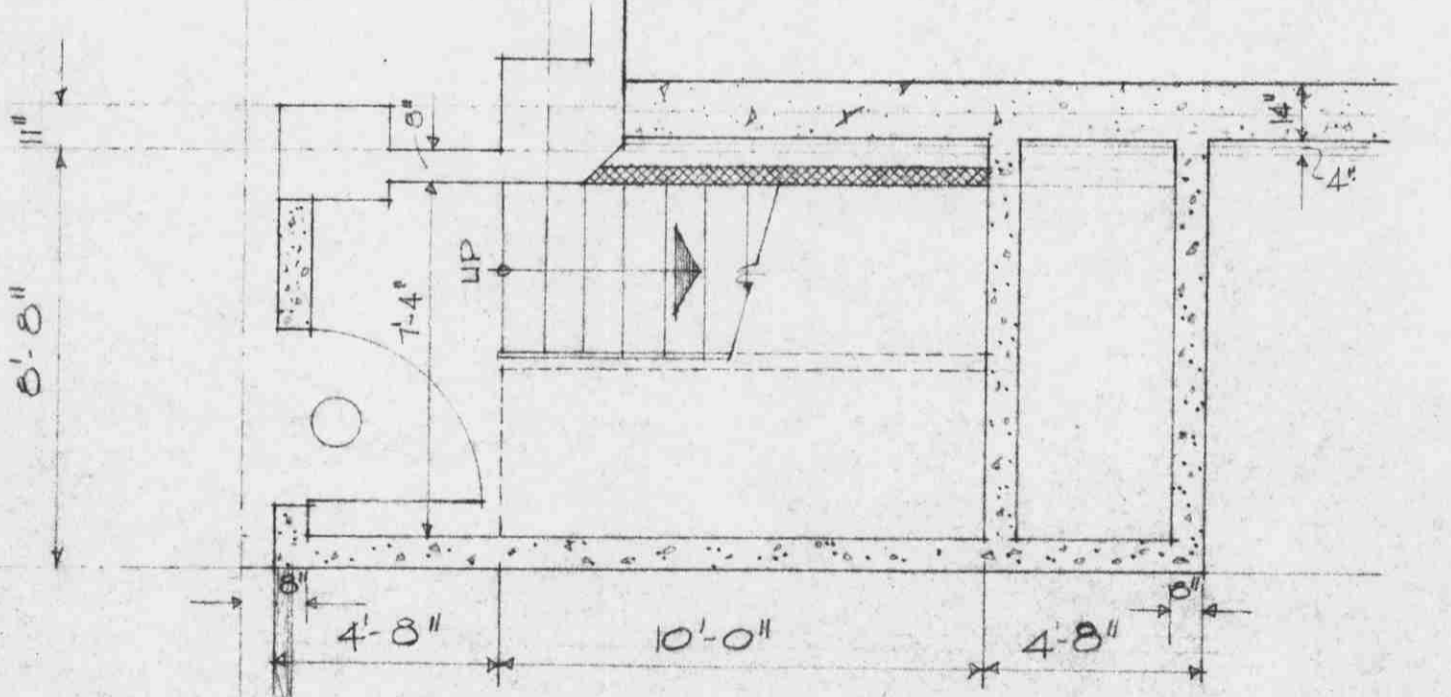

PLAN AT LEVEL #1

DETAILS OF NORTH-EAST STAIR

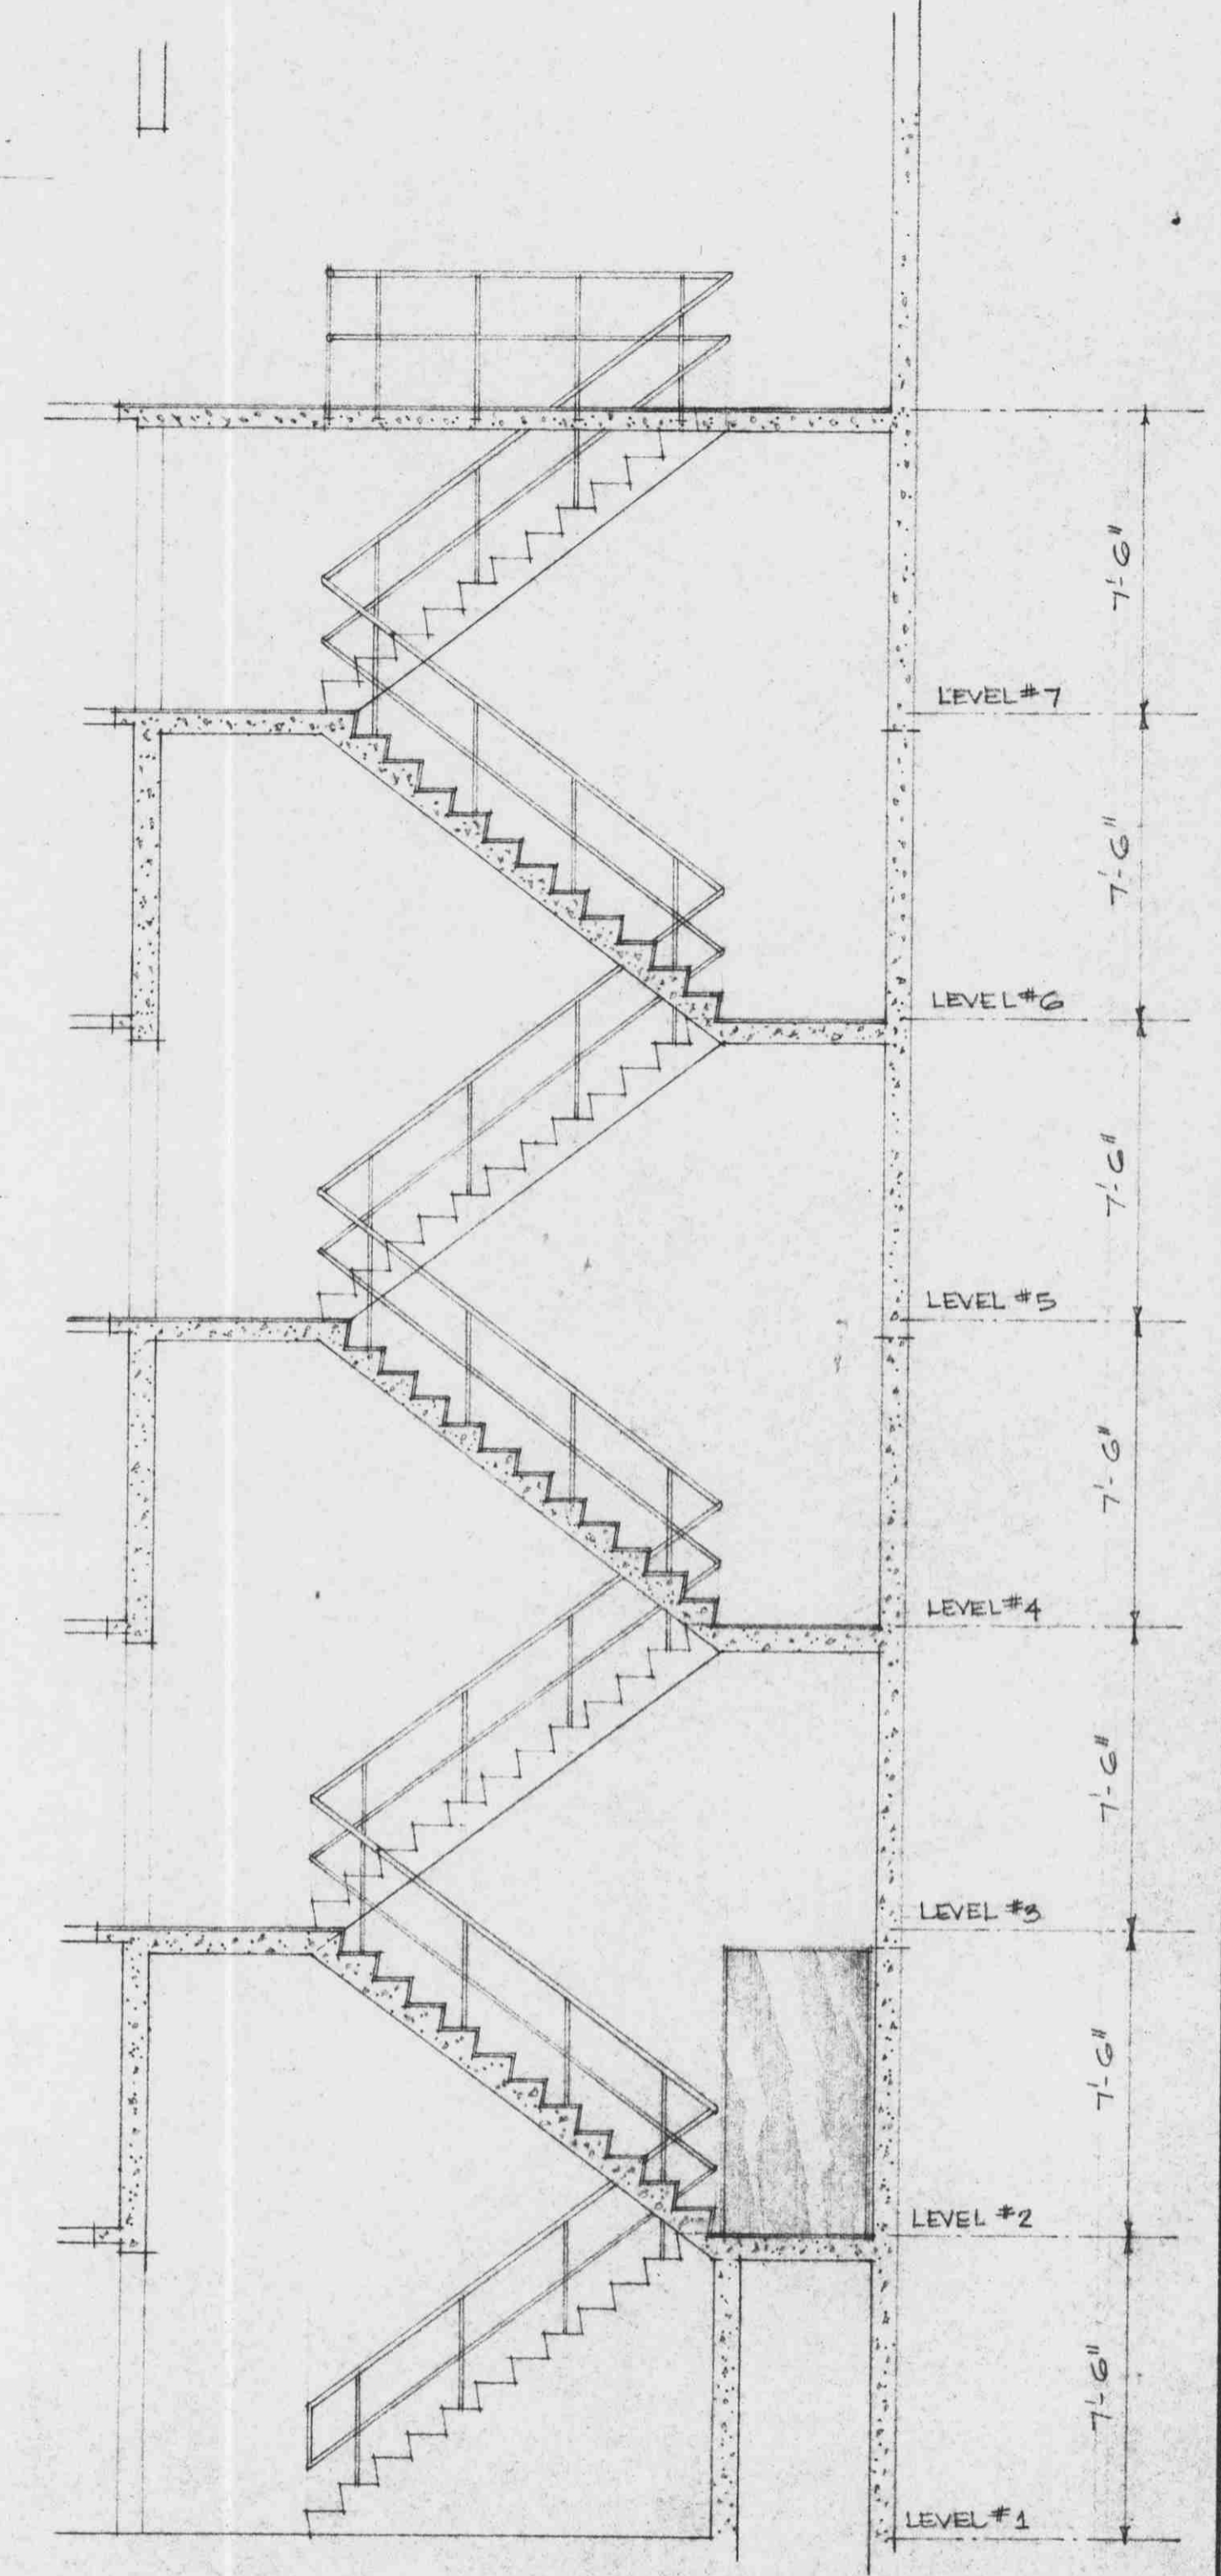

SECTION 'E-E'  
SCALE - 1/4" = 1'-0"

THOMPSON, BERWICK & PRATT ARCHITECTS			ADDITION TO THE LIBRARY UNIVERSITY OF BRITISH COLUMBIA		SHEET No.
1555 ROBSON ST. VANCOUVER 5, B.C.			STAIR & ELEVATOR DETAILS		A-12
No.	DATE	REVISION	DRAWN:	CHECKED:	SCALE: 1/4" = 1'-0" DATE: April 22, 1959