




PLAN OF CATALOGUE AREA AT COLLEGE LIBRARY

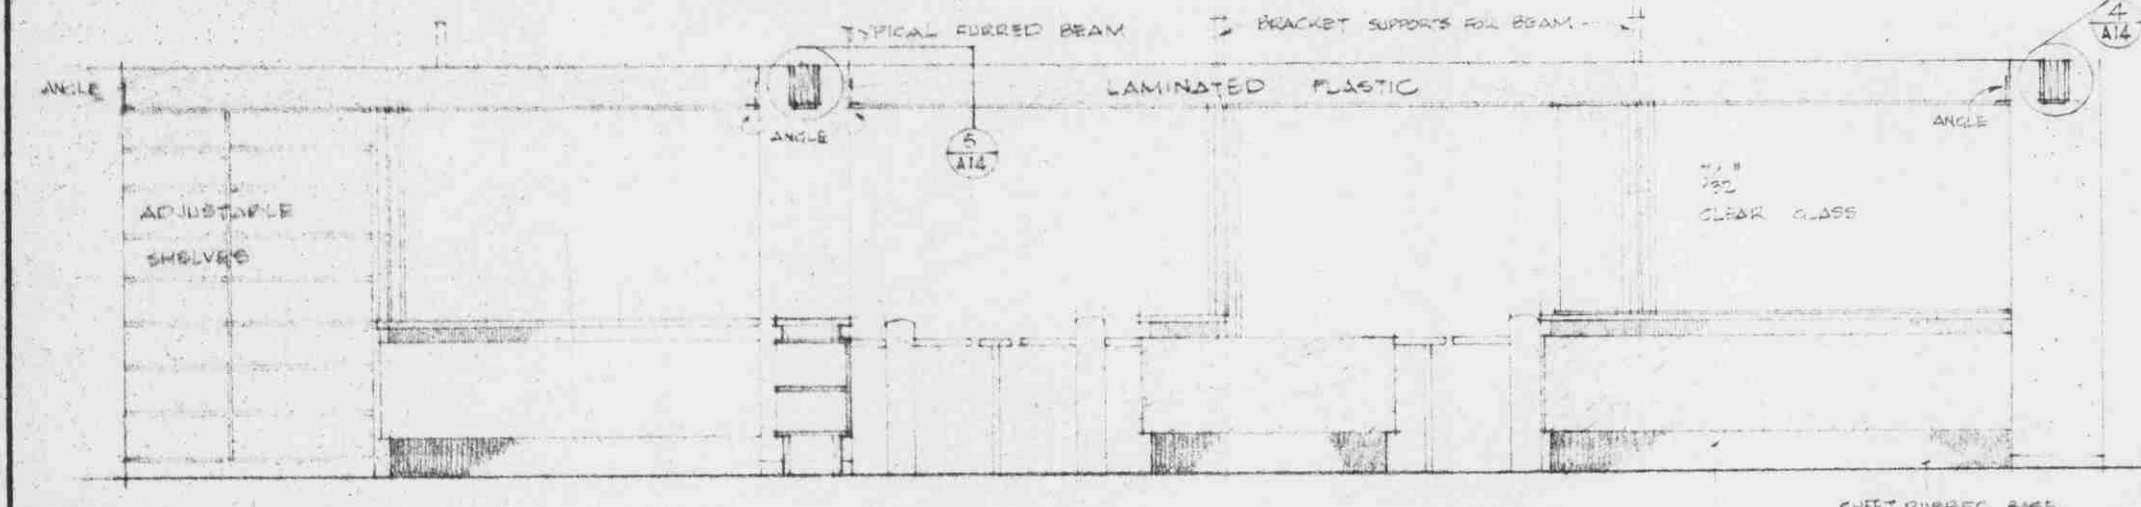


ELEVATION C

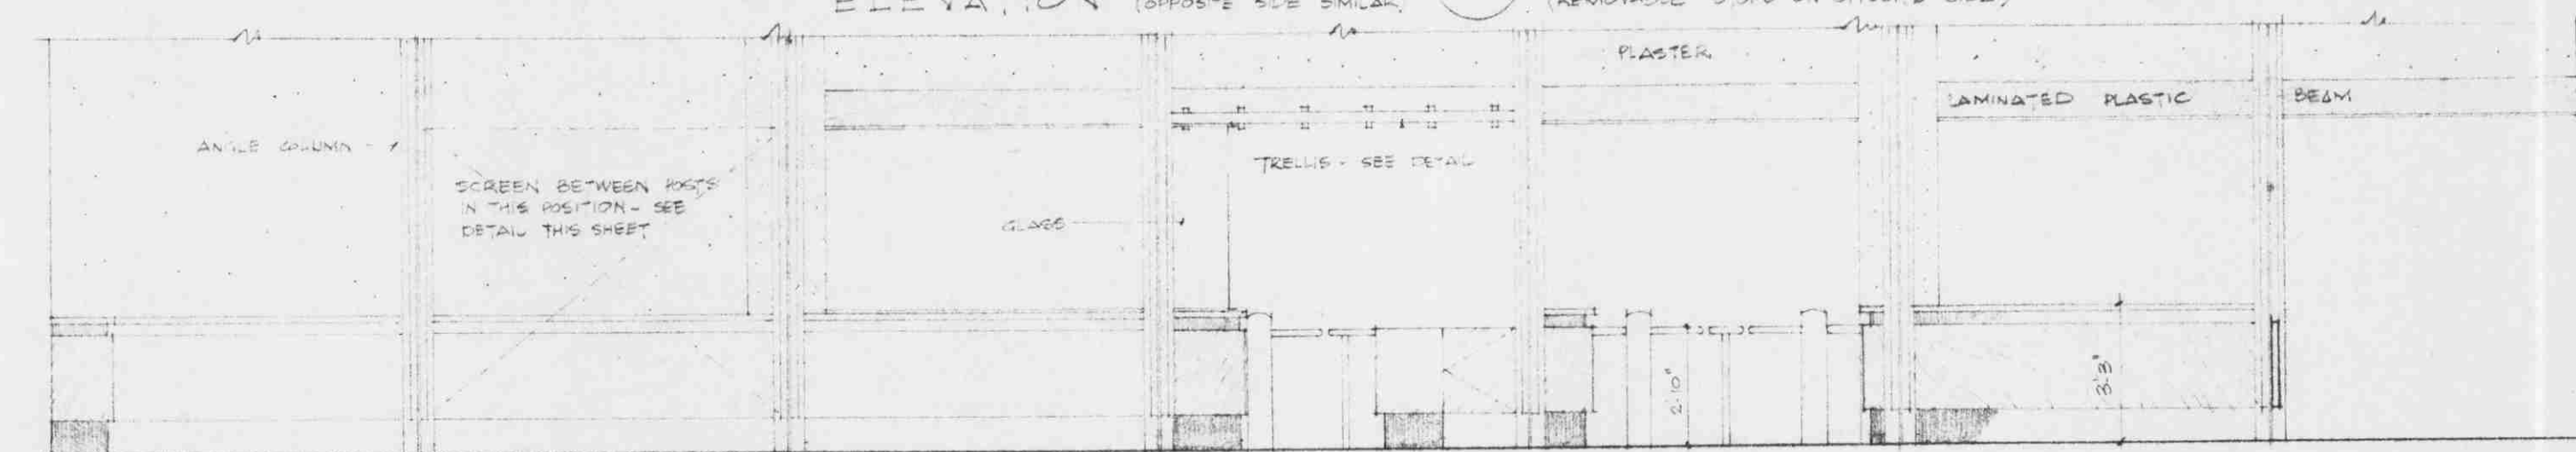


ELEVATION D

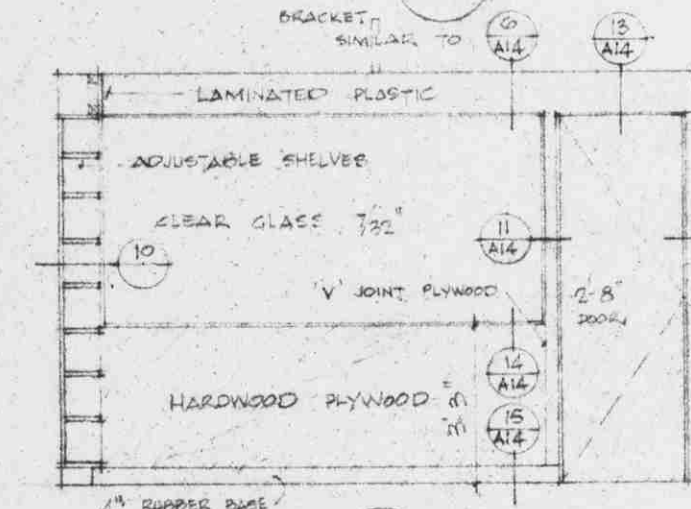







ELEVATION G

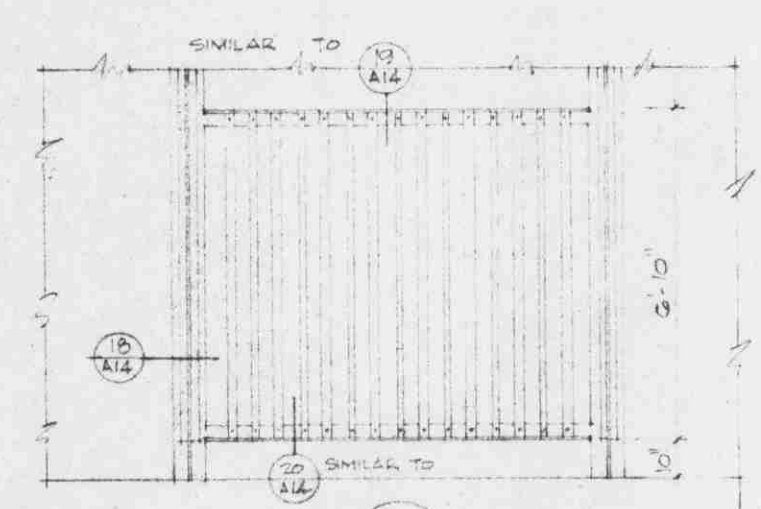


ELEVATION H

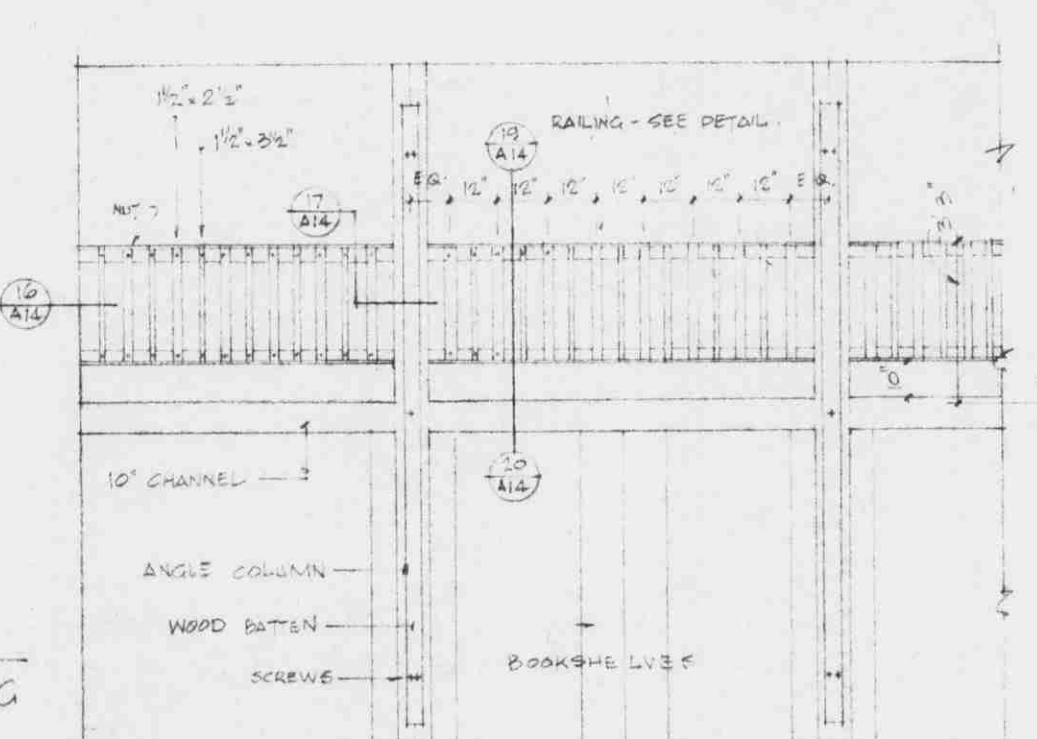


ELEVATION J

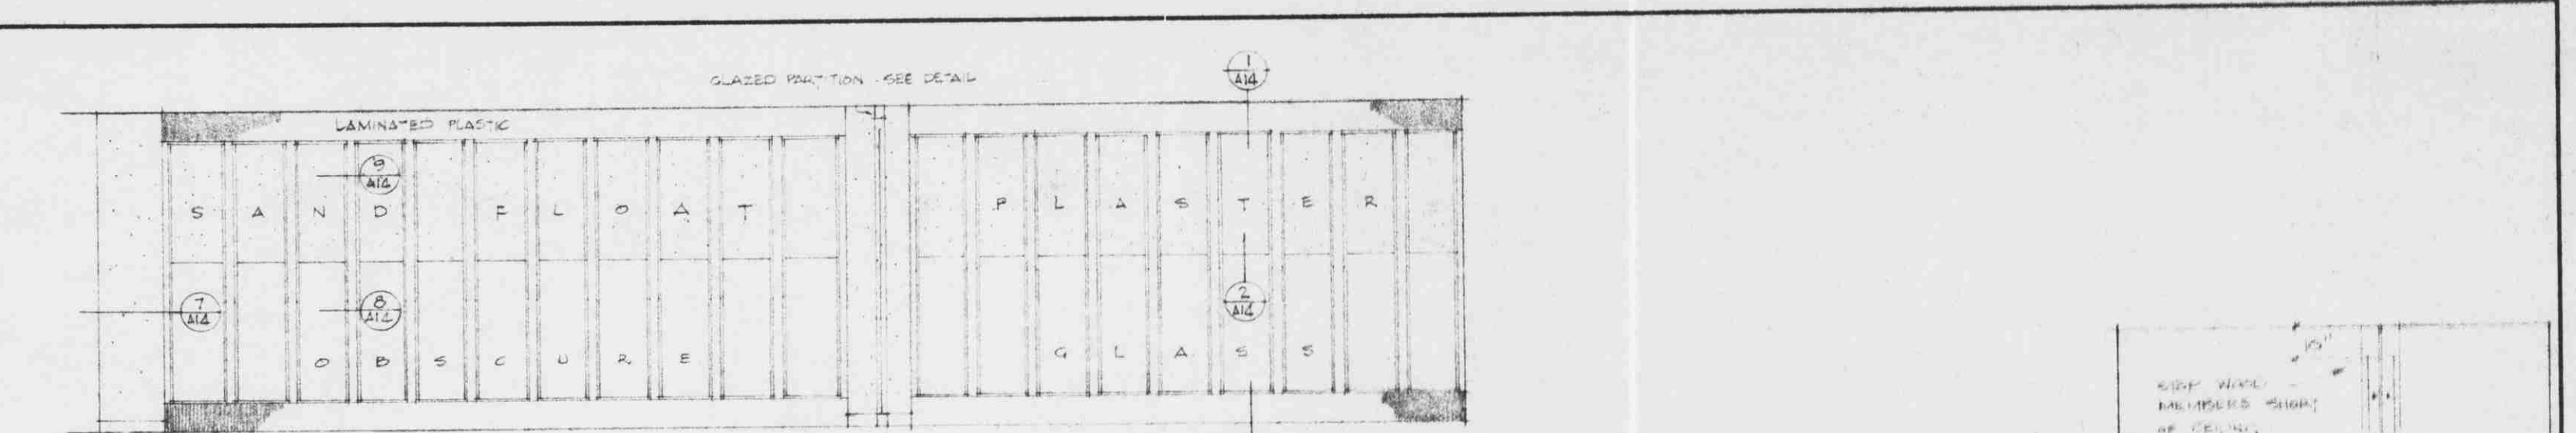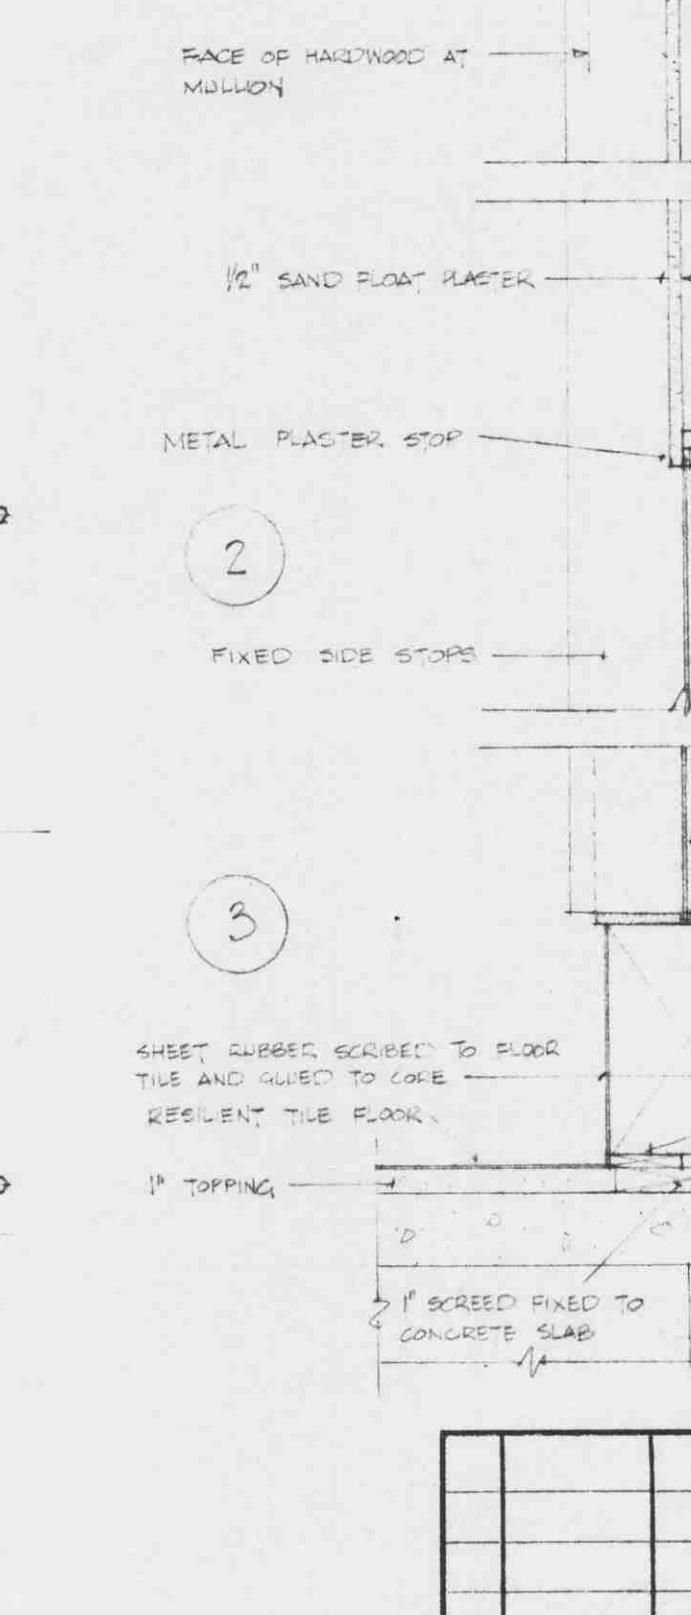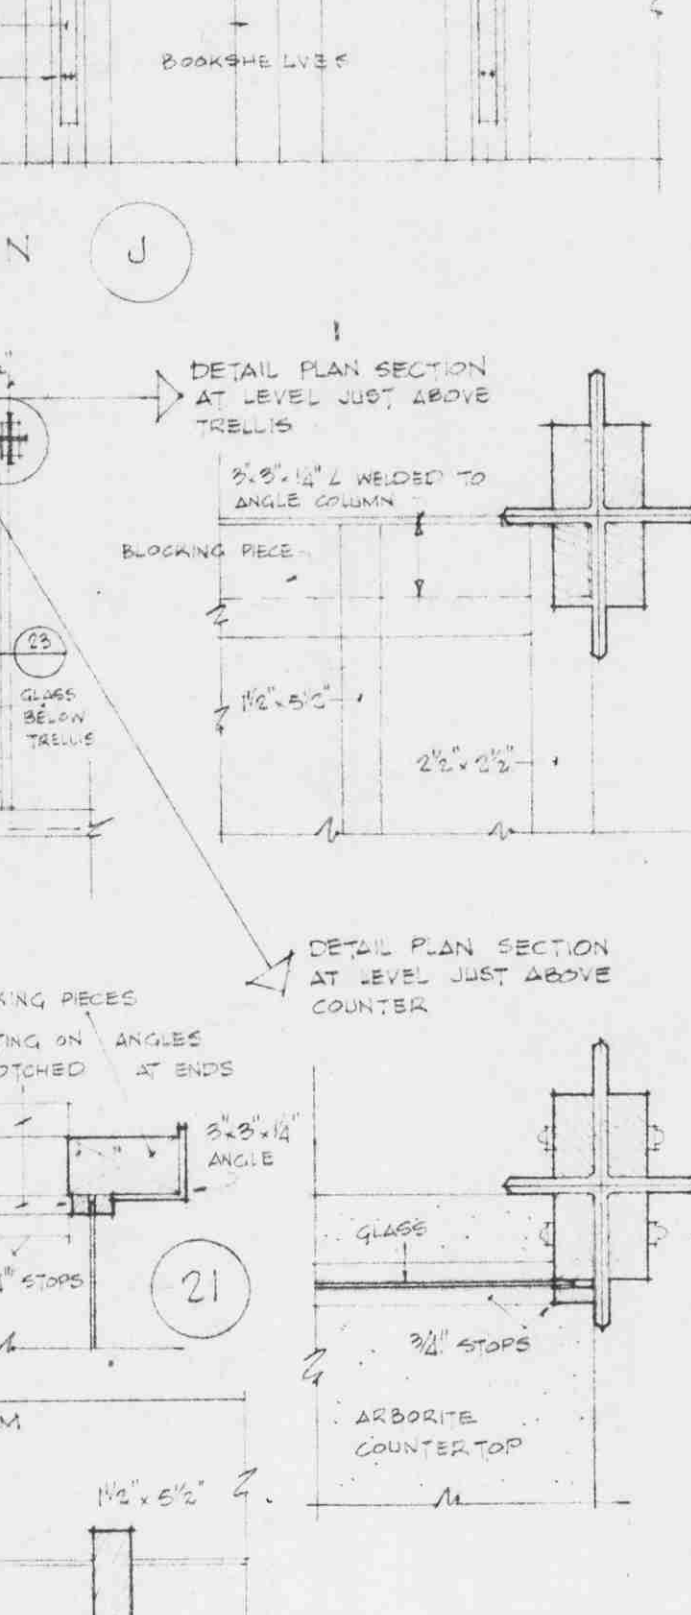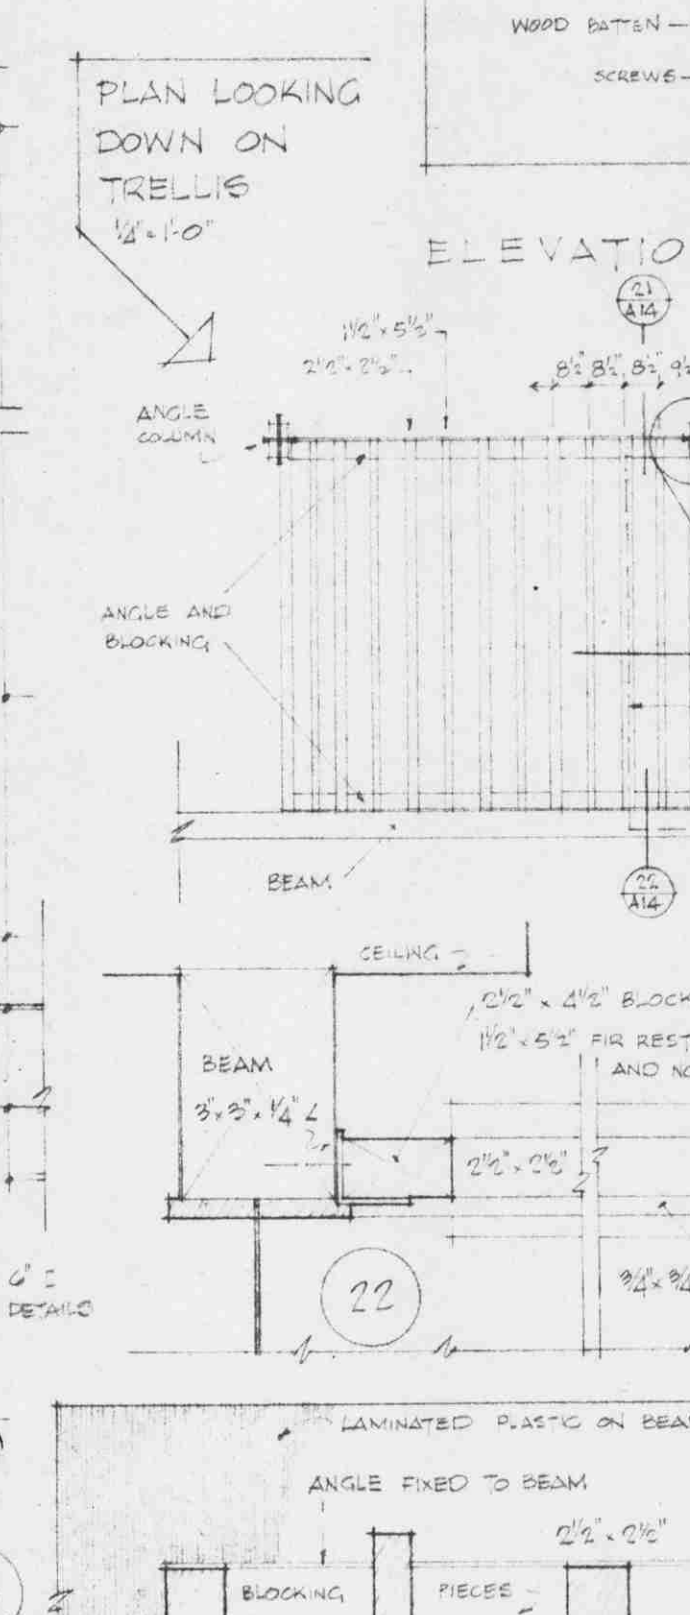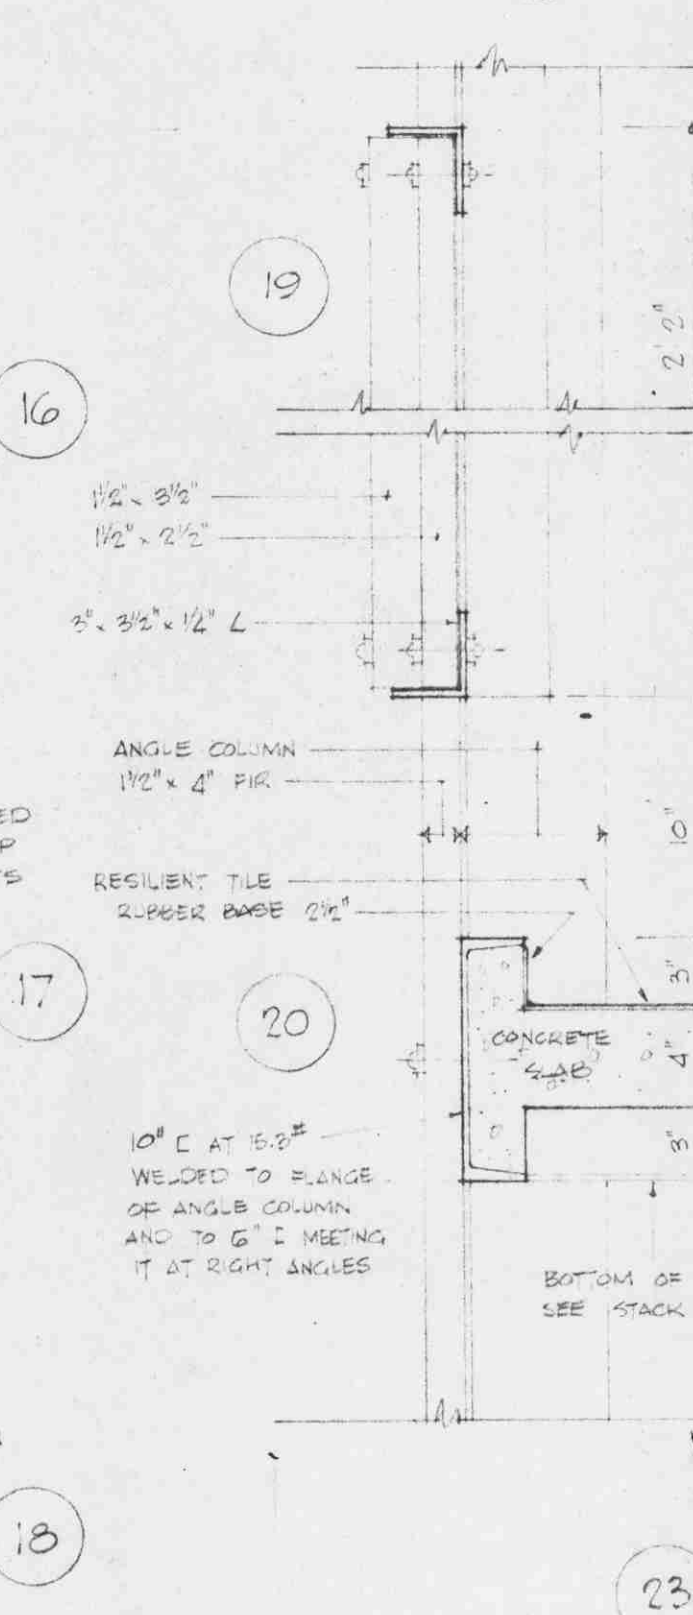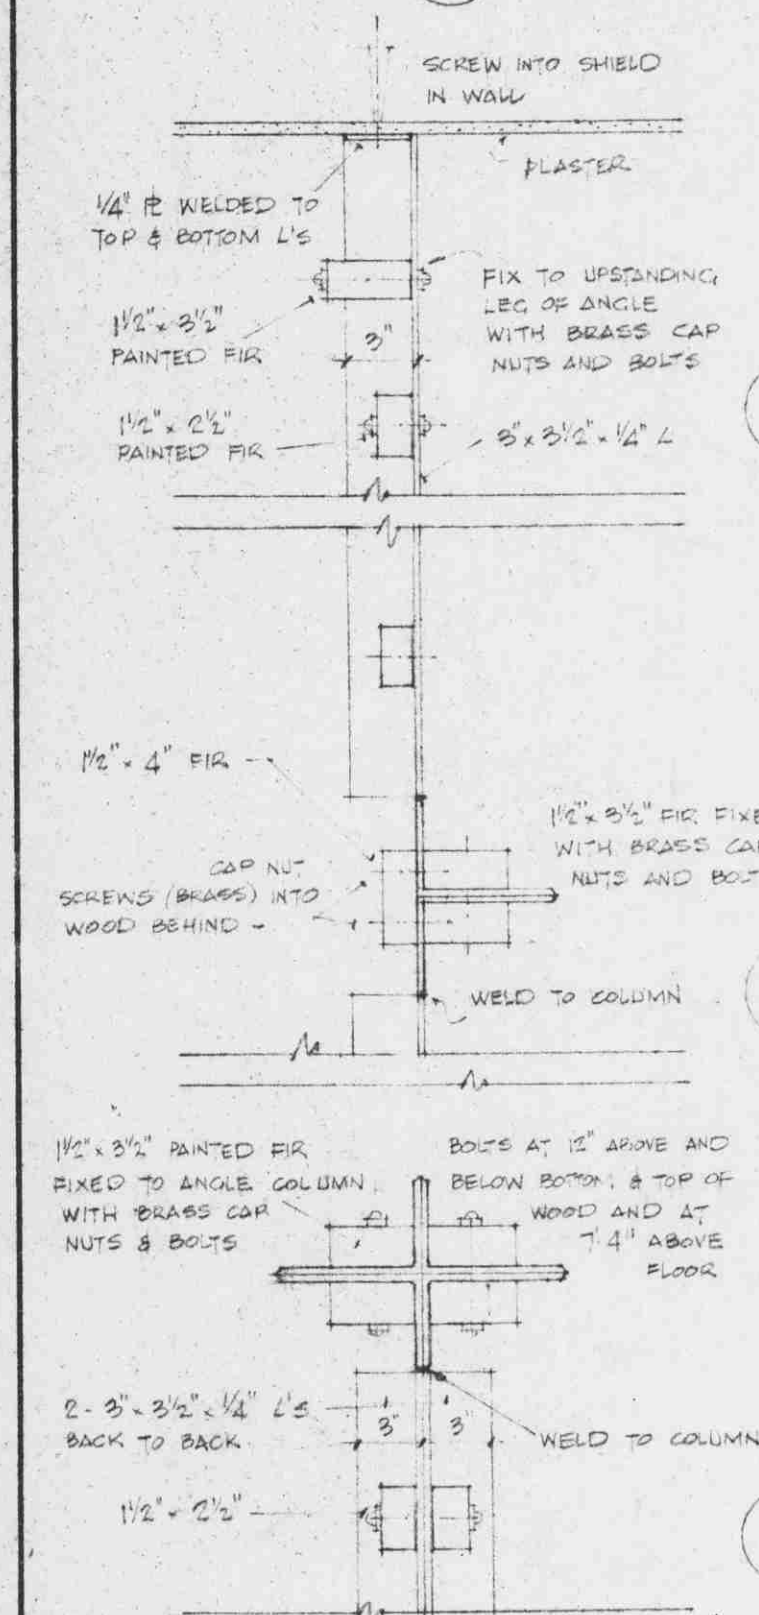


ELEVATION A

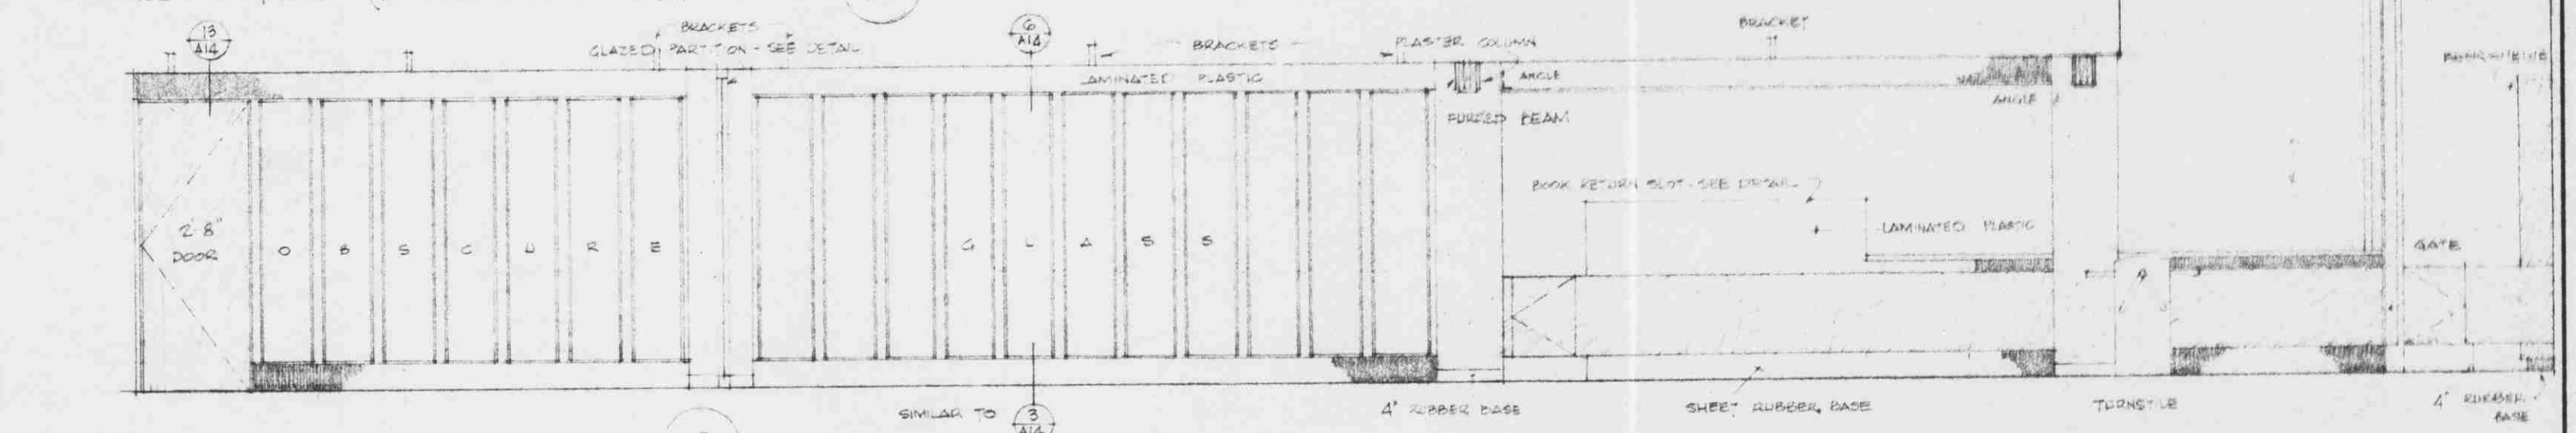


ELEVATION B

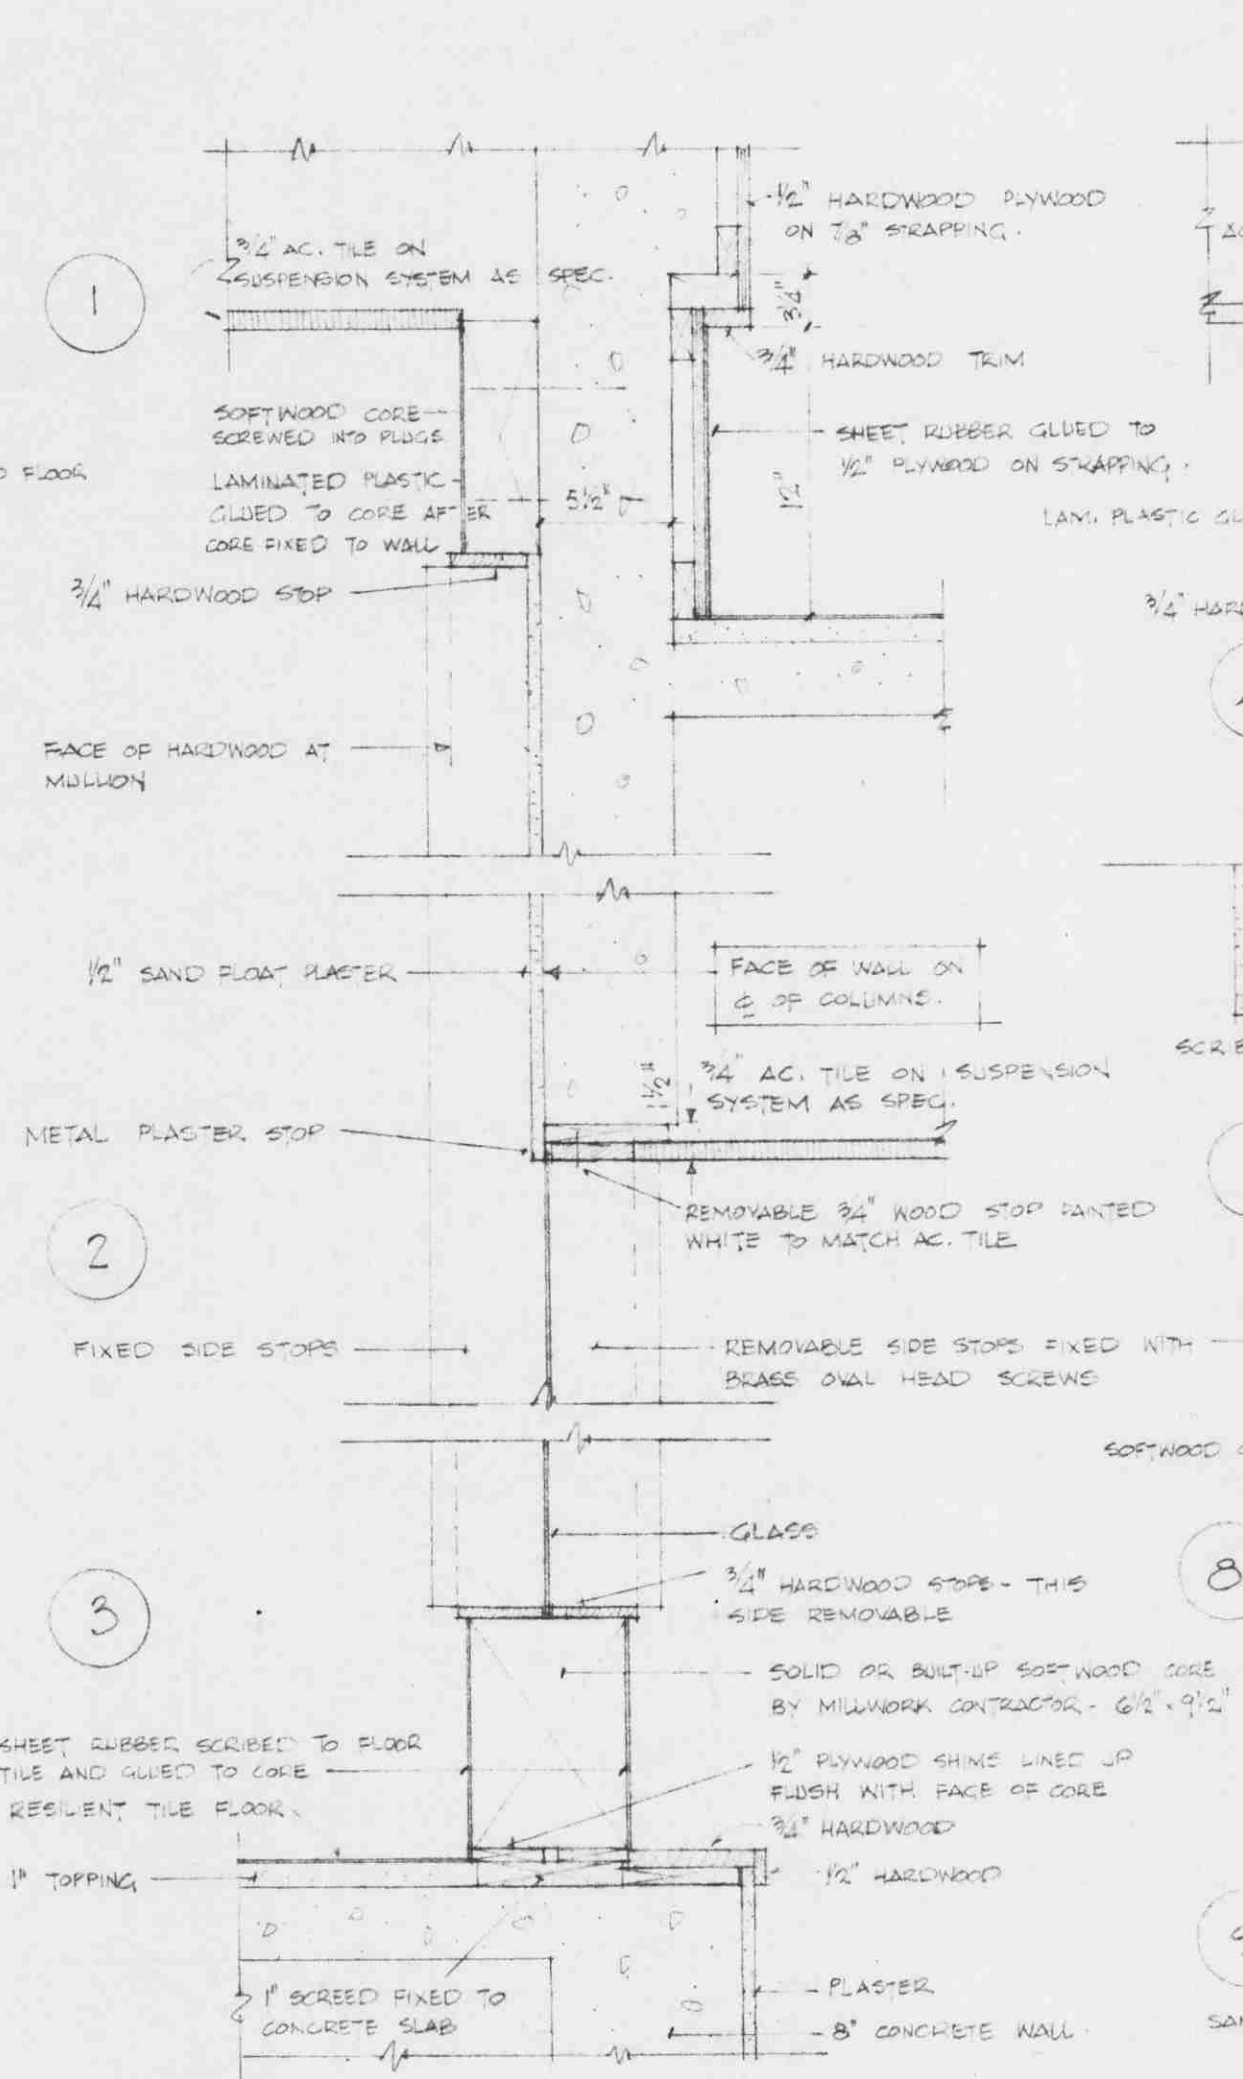


ELEVATION O

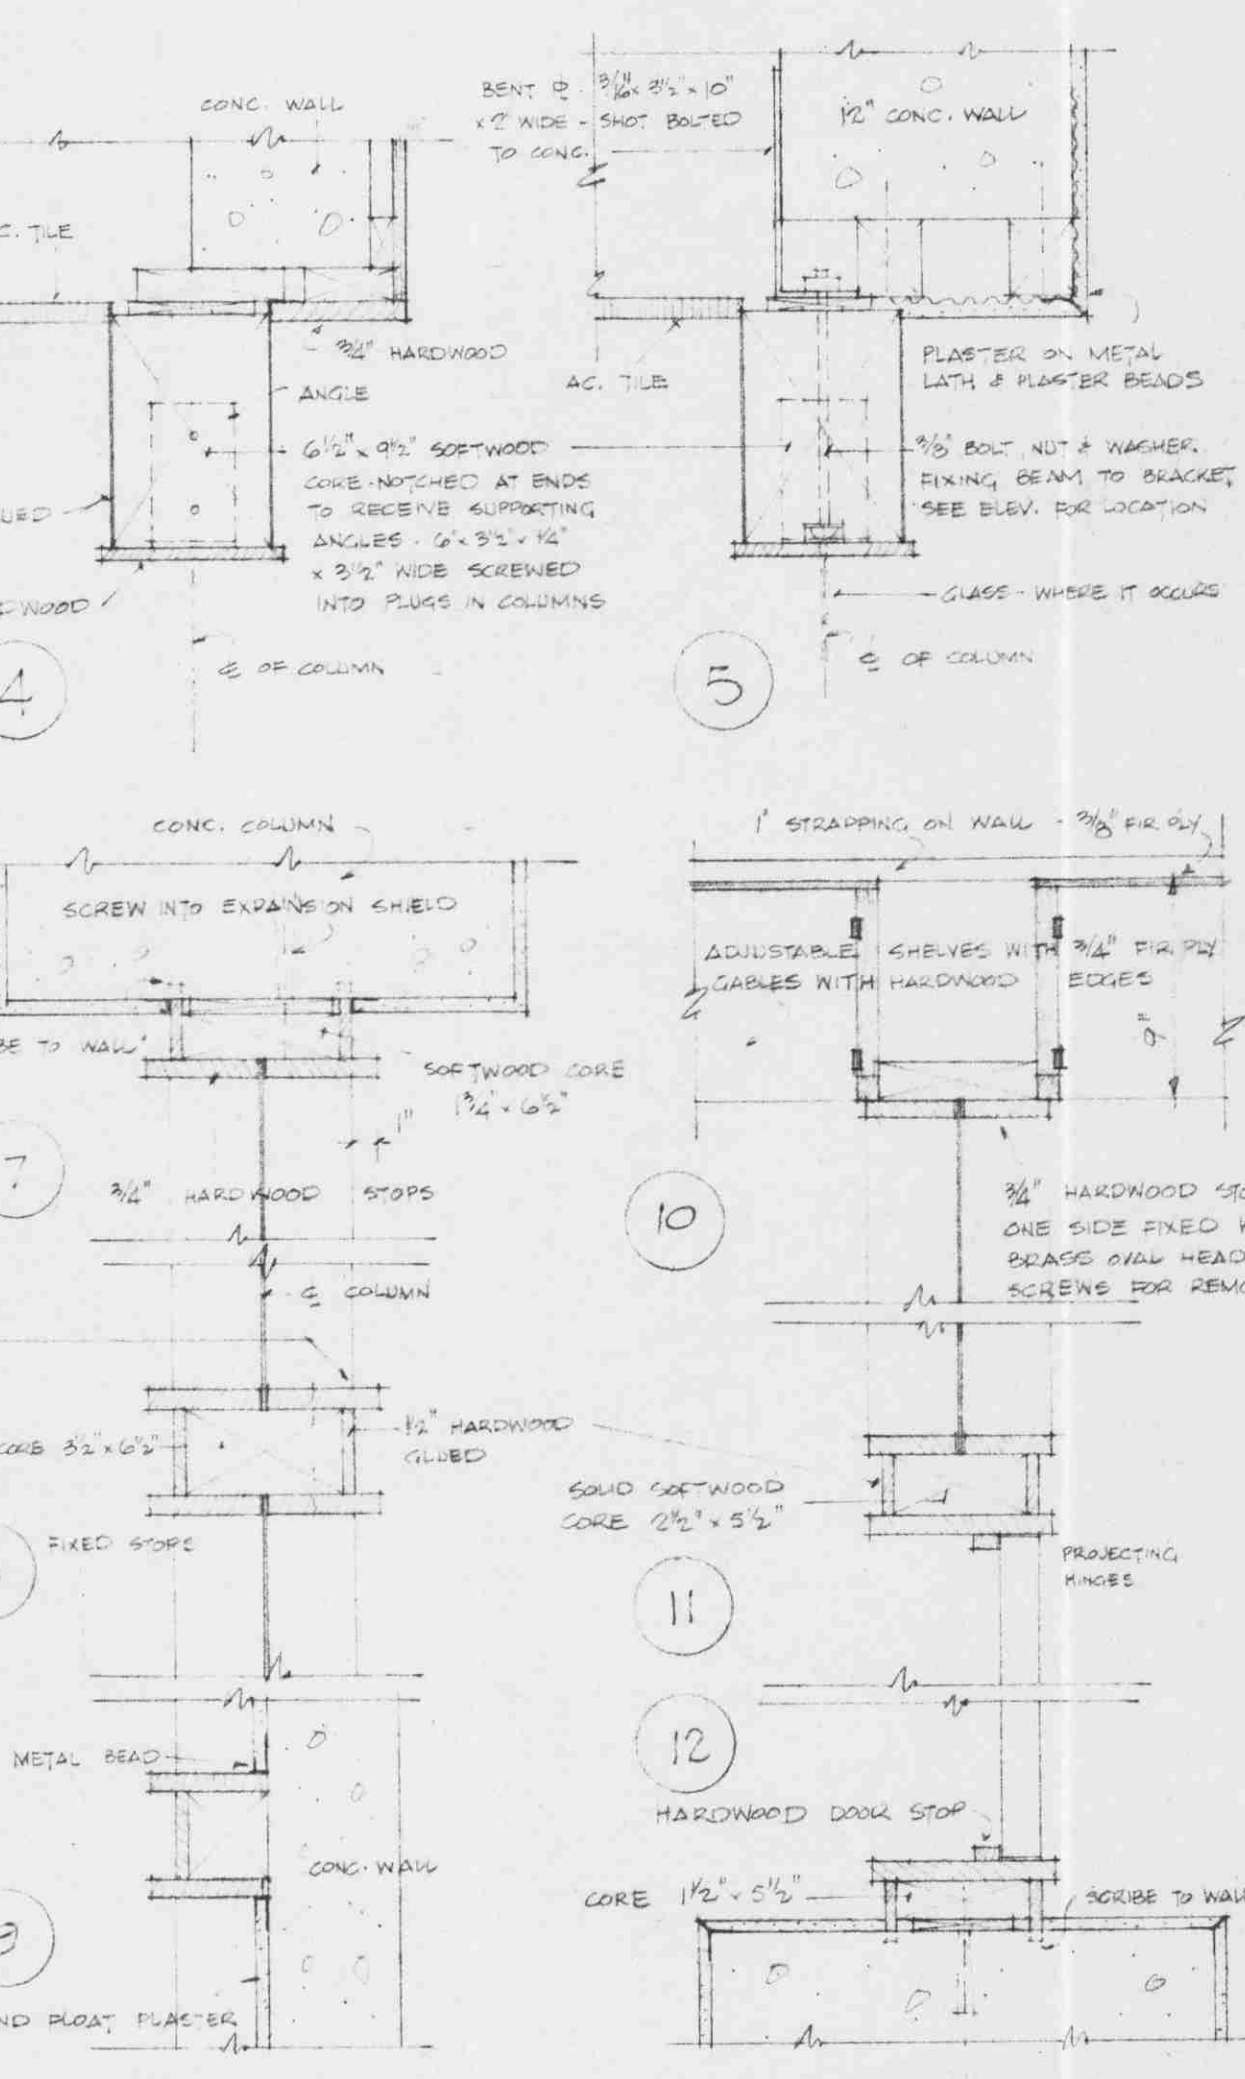


ELEVATION P

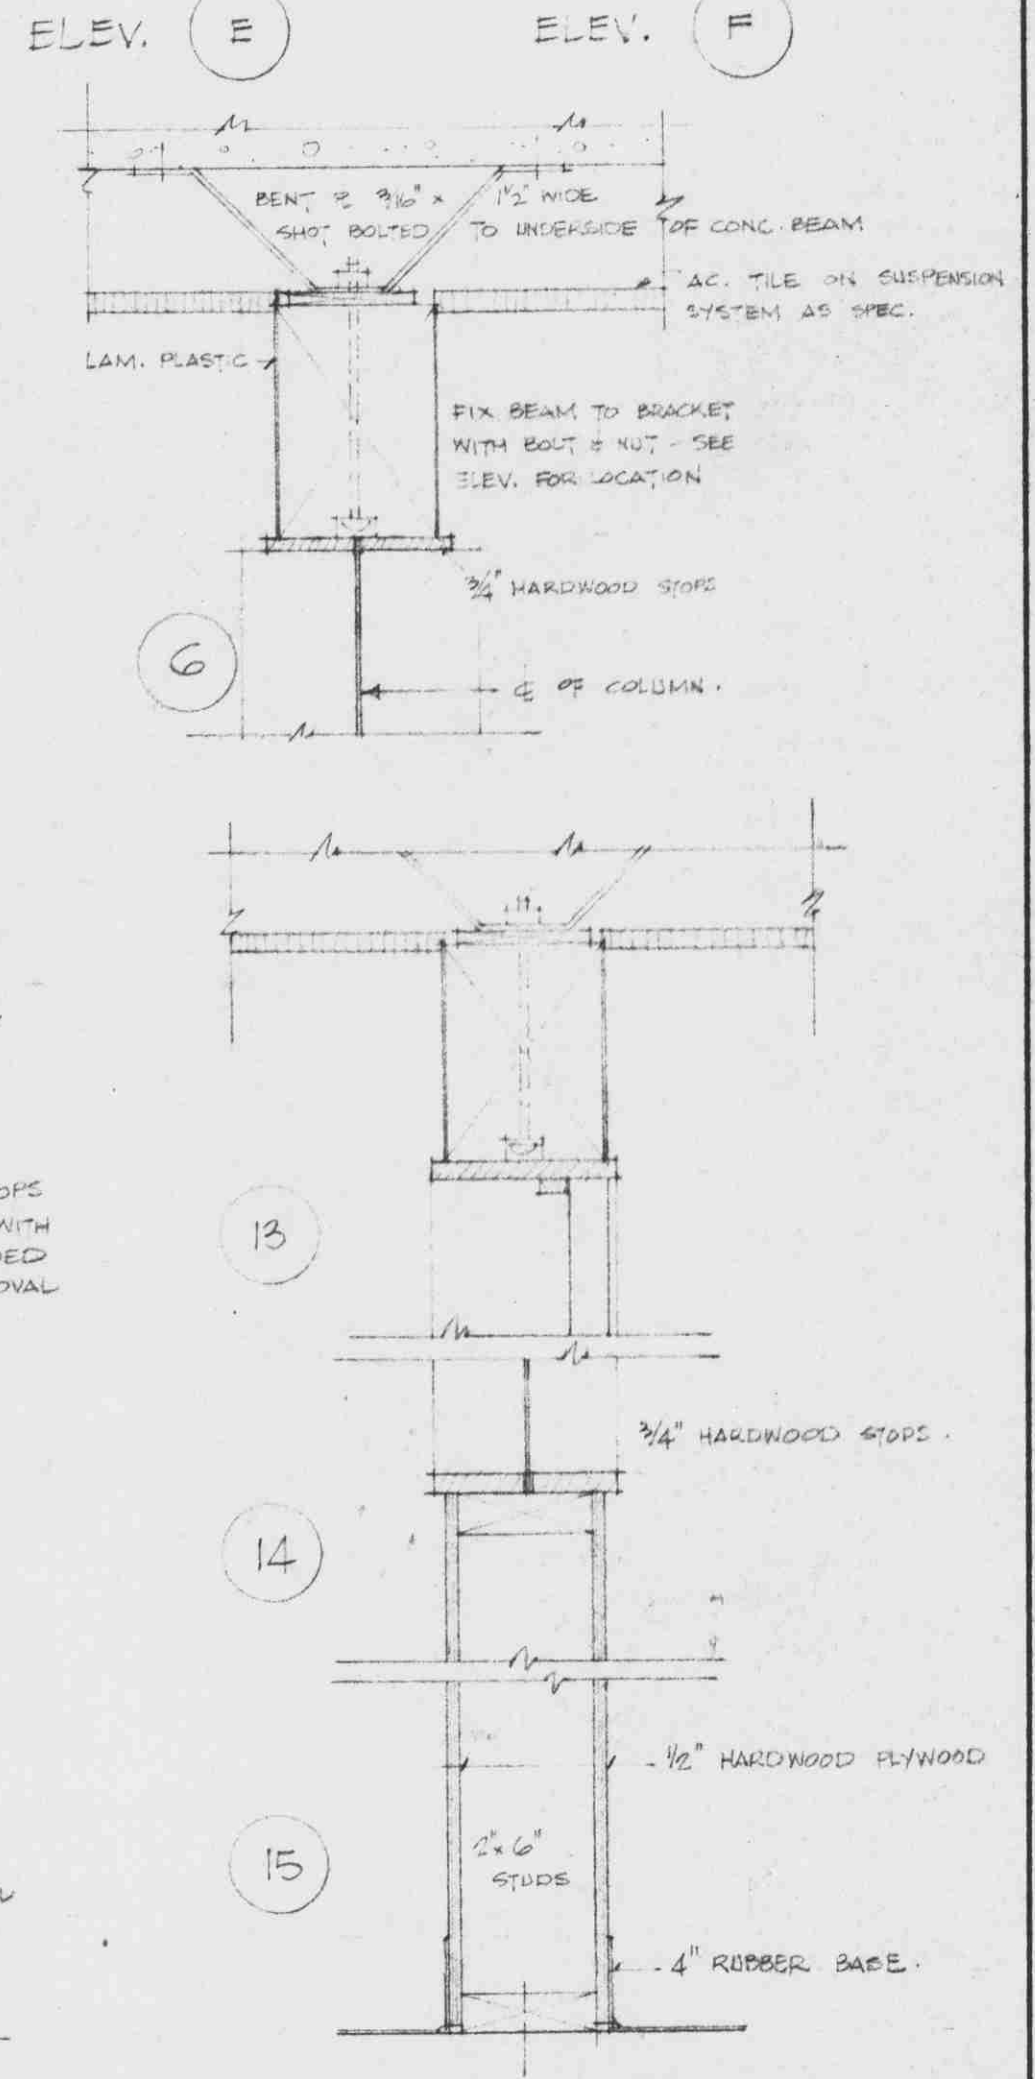


ELEVATION Q

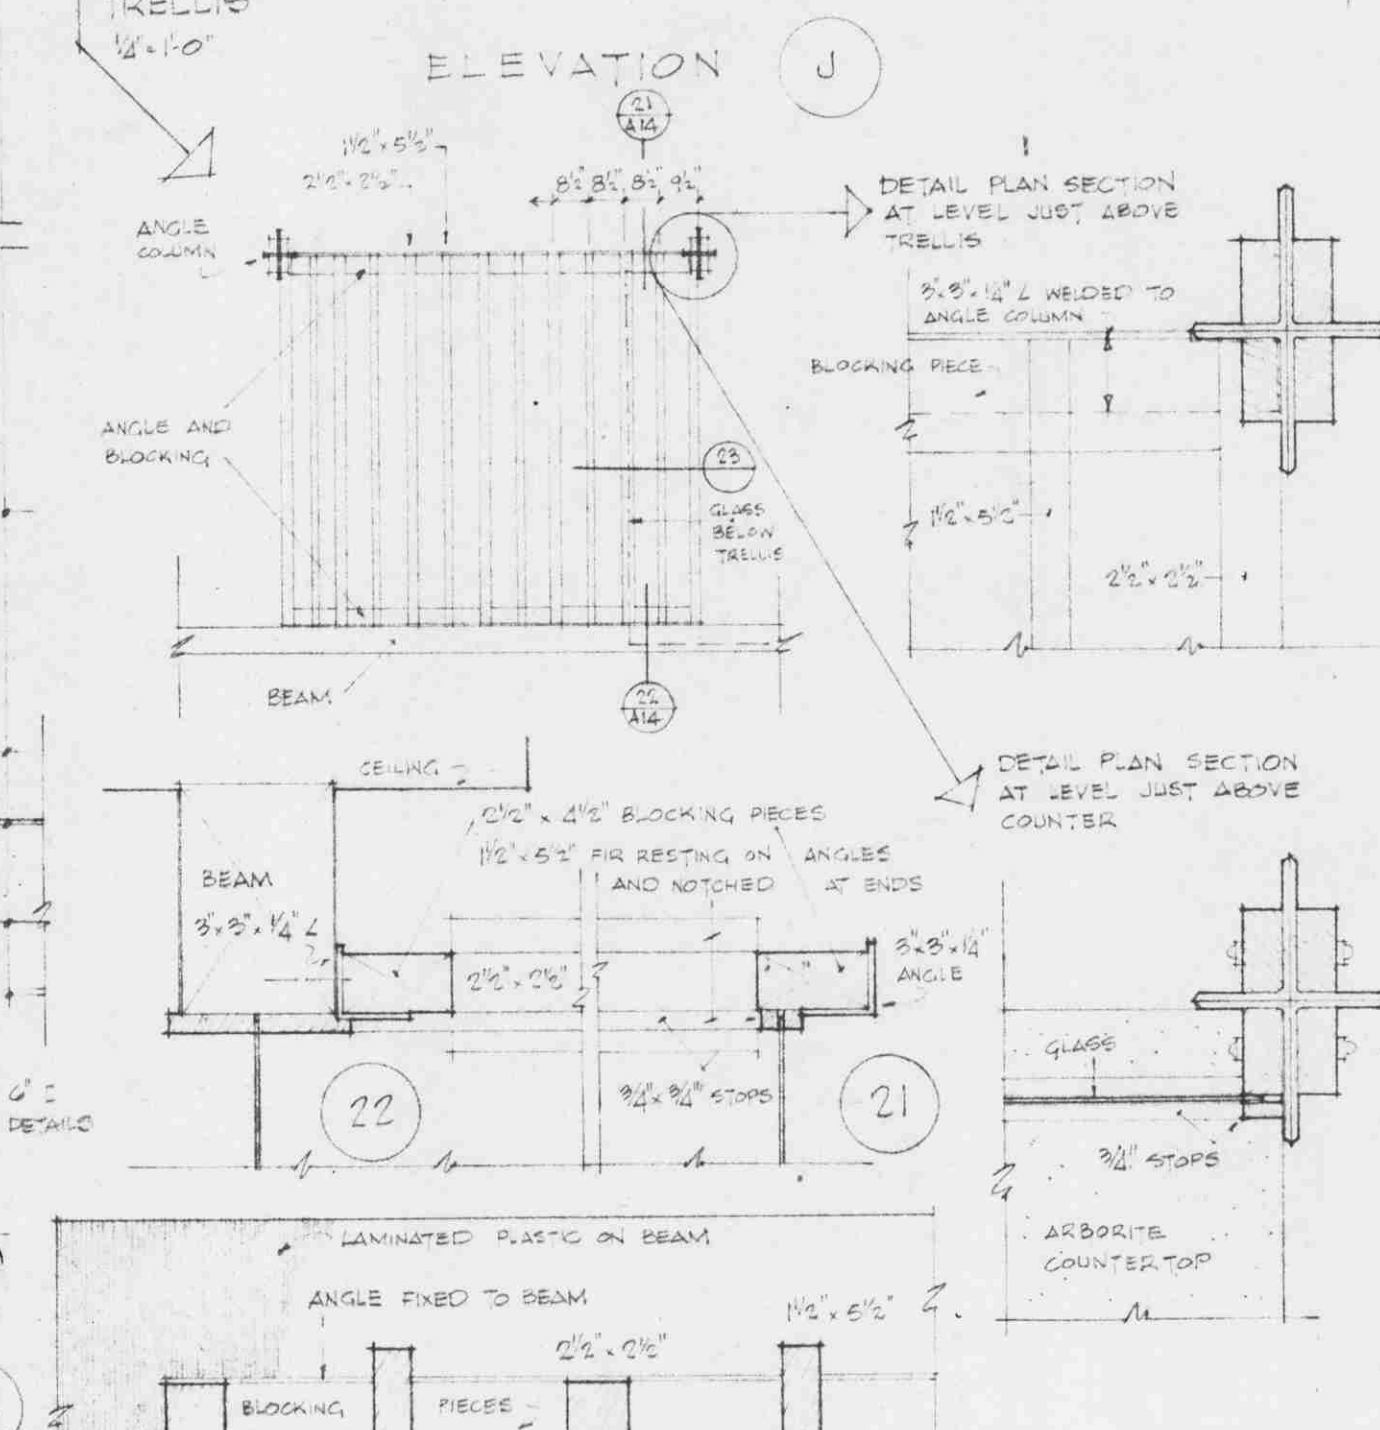


ELEVATION R

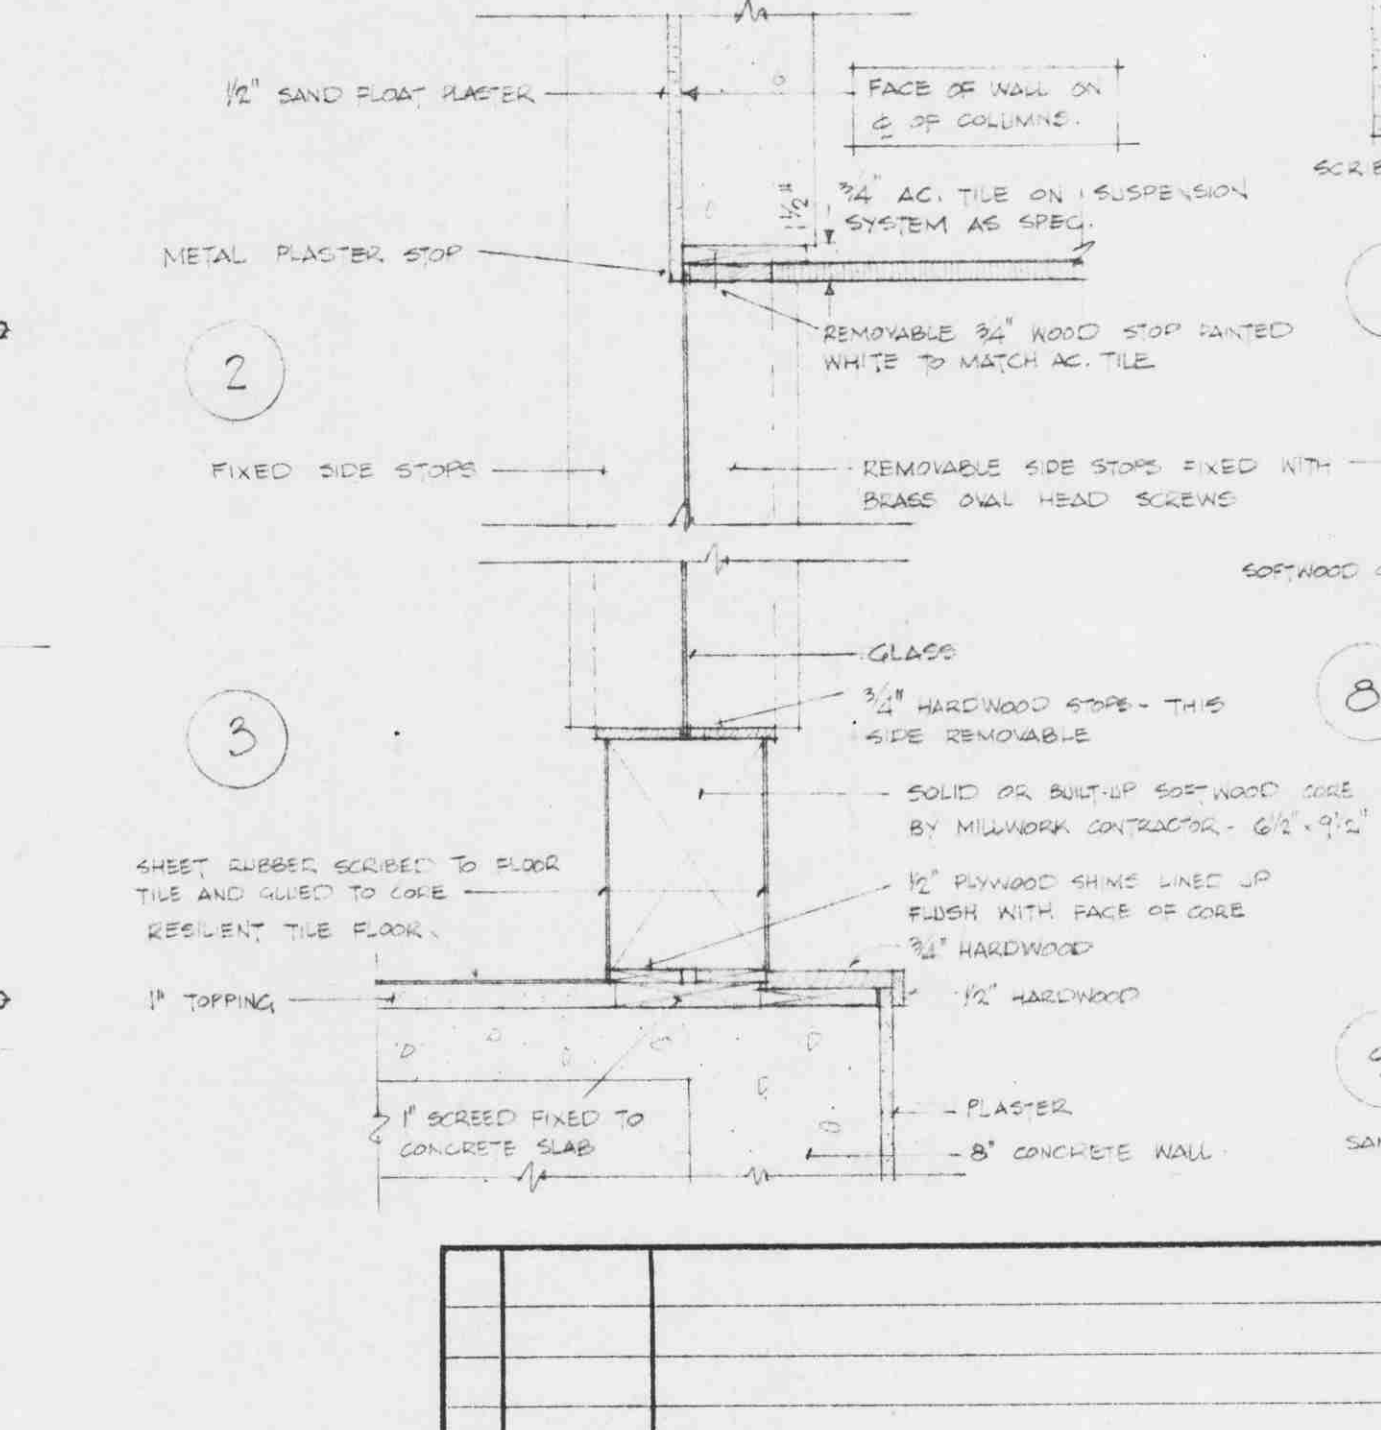

ELEVATION S

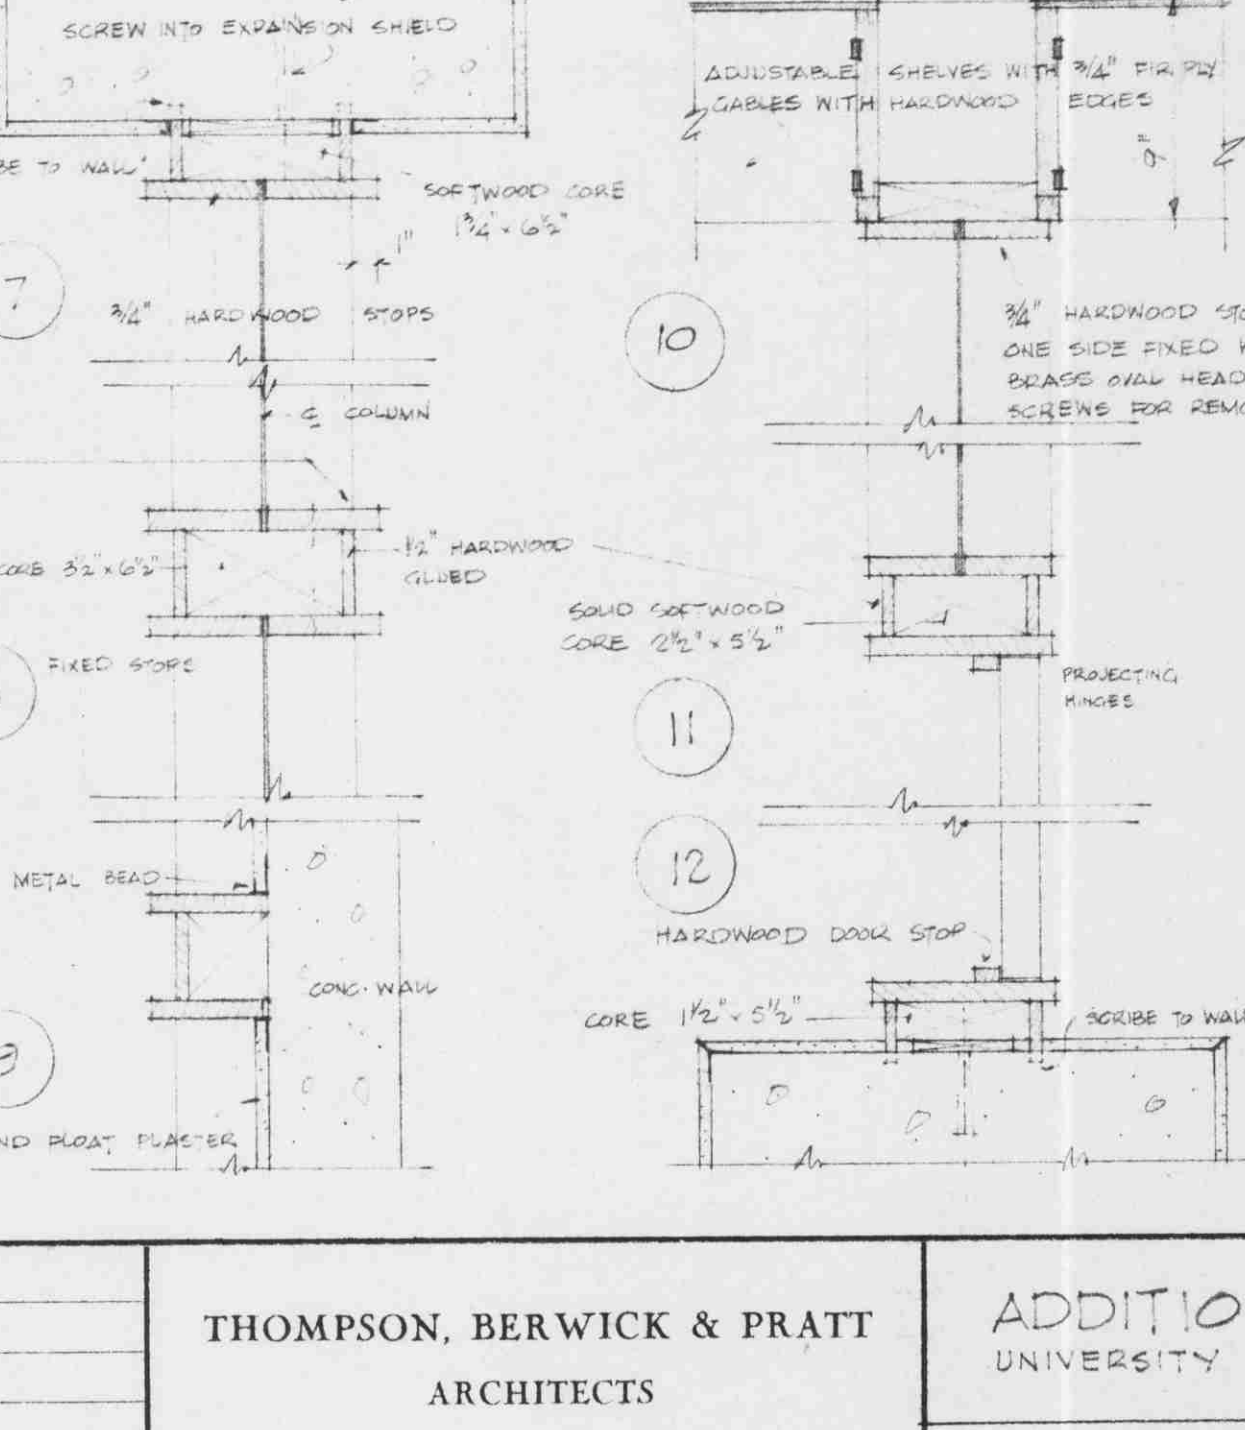

ELEVATION T

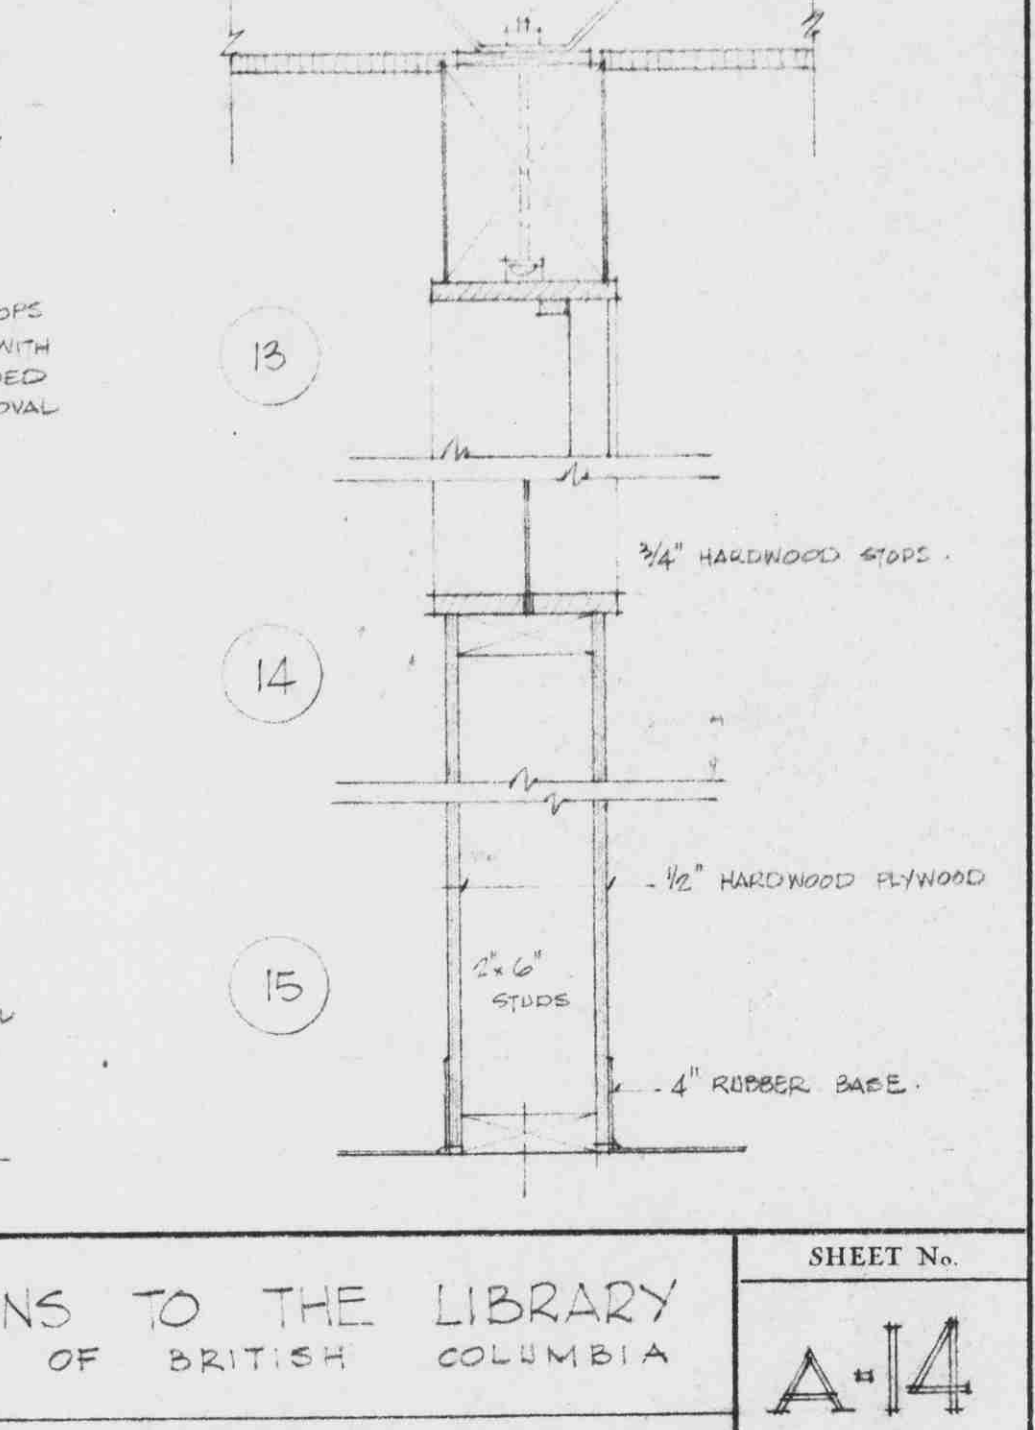

ELEVATION U

THOMPSON, BERWICK & PRATT
ARCHITECTS

1555 ROBSON ST. VANCOUVER 5, B.C.

ADDITIONS TO THE LIBRARY
UNIVERSITY OF BRITISH COLUMBIA

COLLEGE LIBRARY DETAILS

SHEET No. A-14
OF

DRAWN: [Signature] CHECKED: [Signature] SCALE: 1/8"=1'-0", 1/16"=1'-0" DATE: APRIL 22/59

No.	DATE	REVISION