
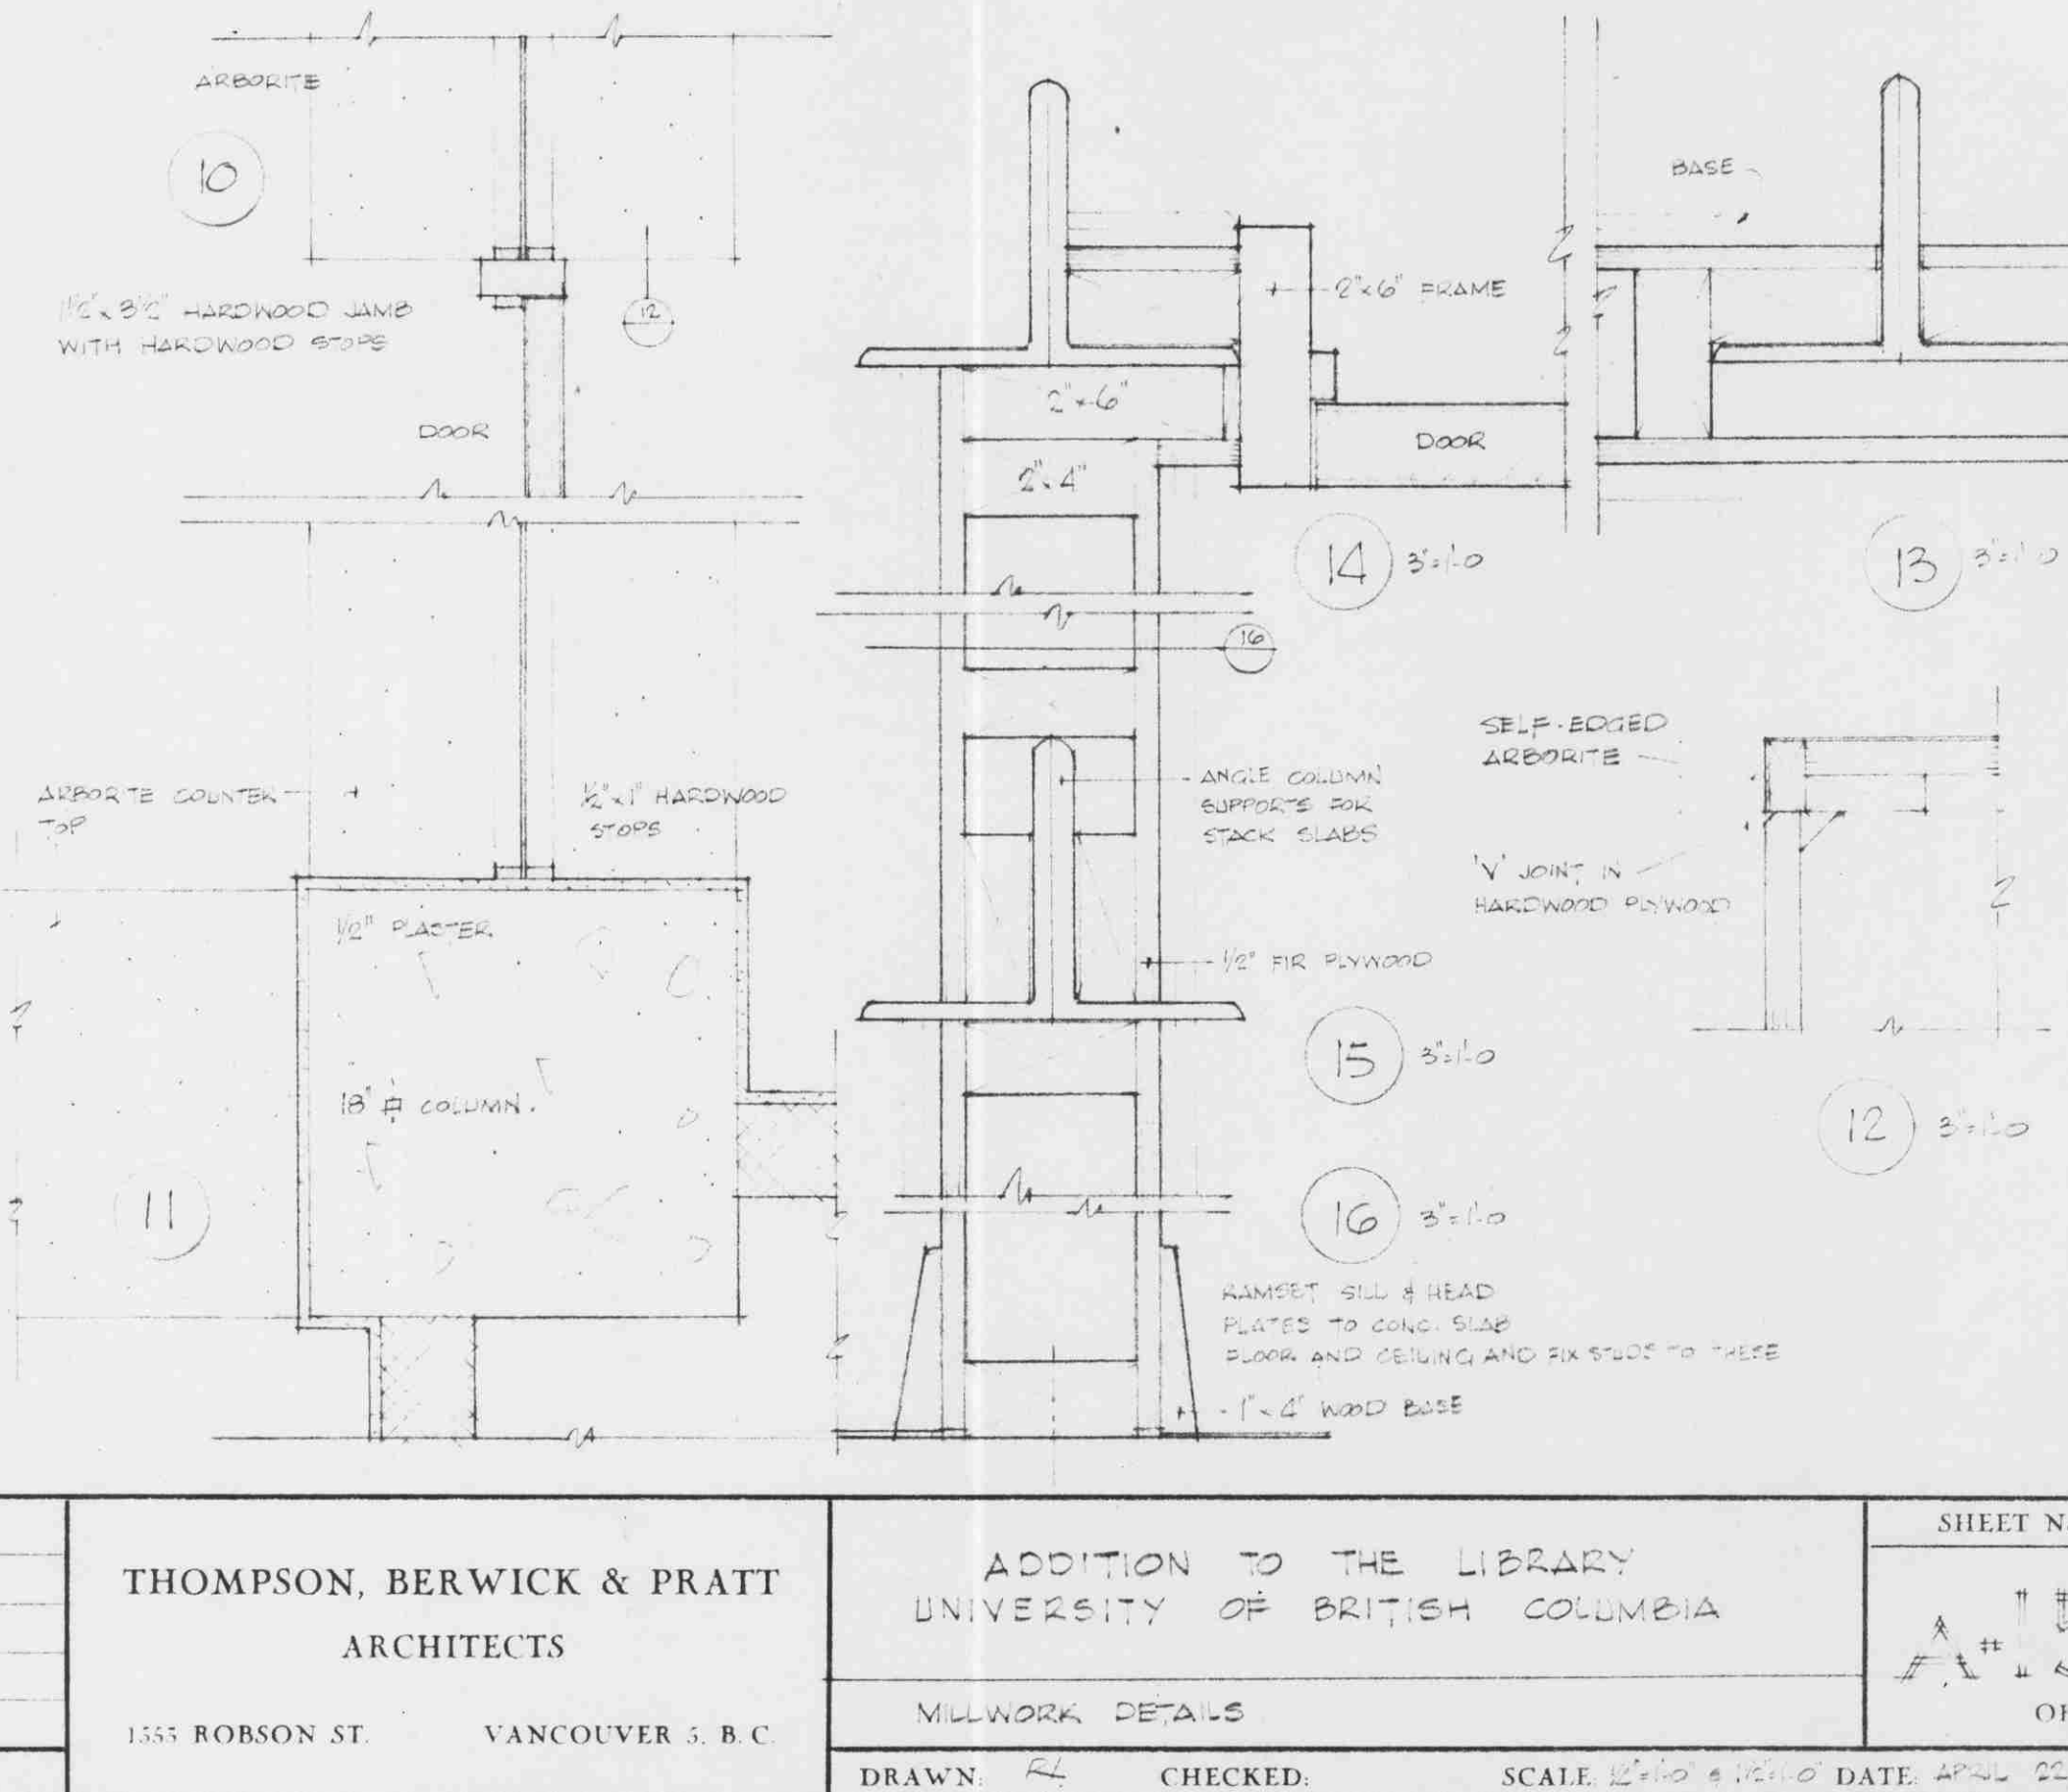
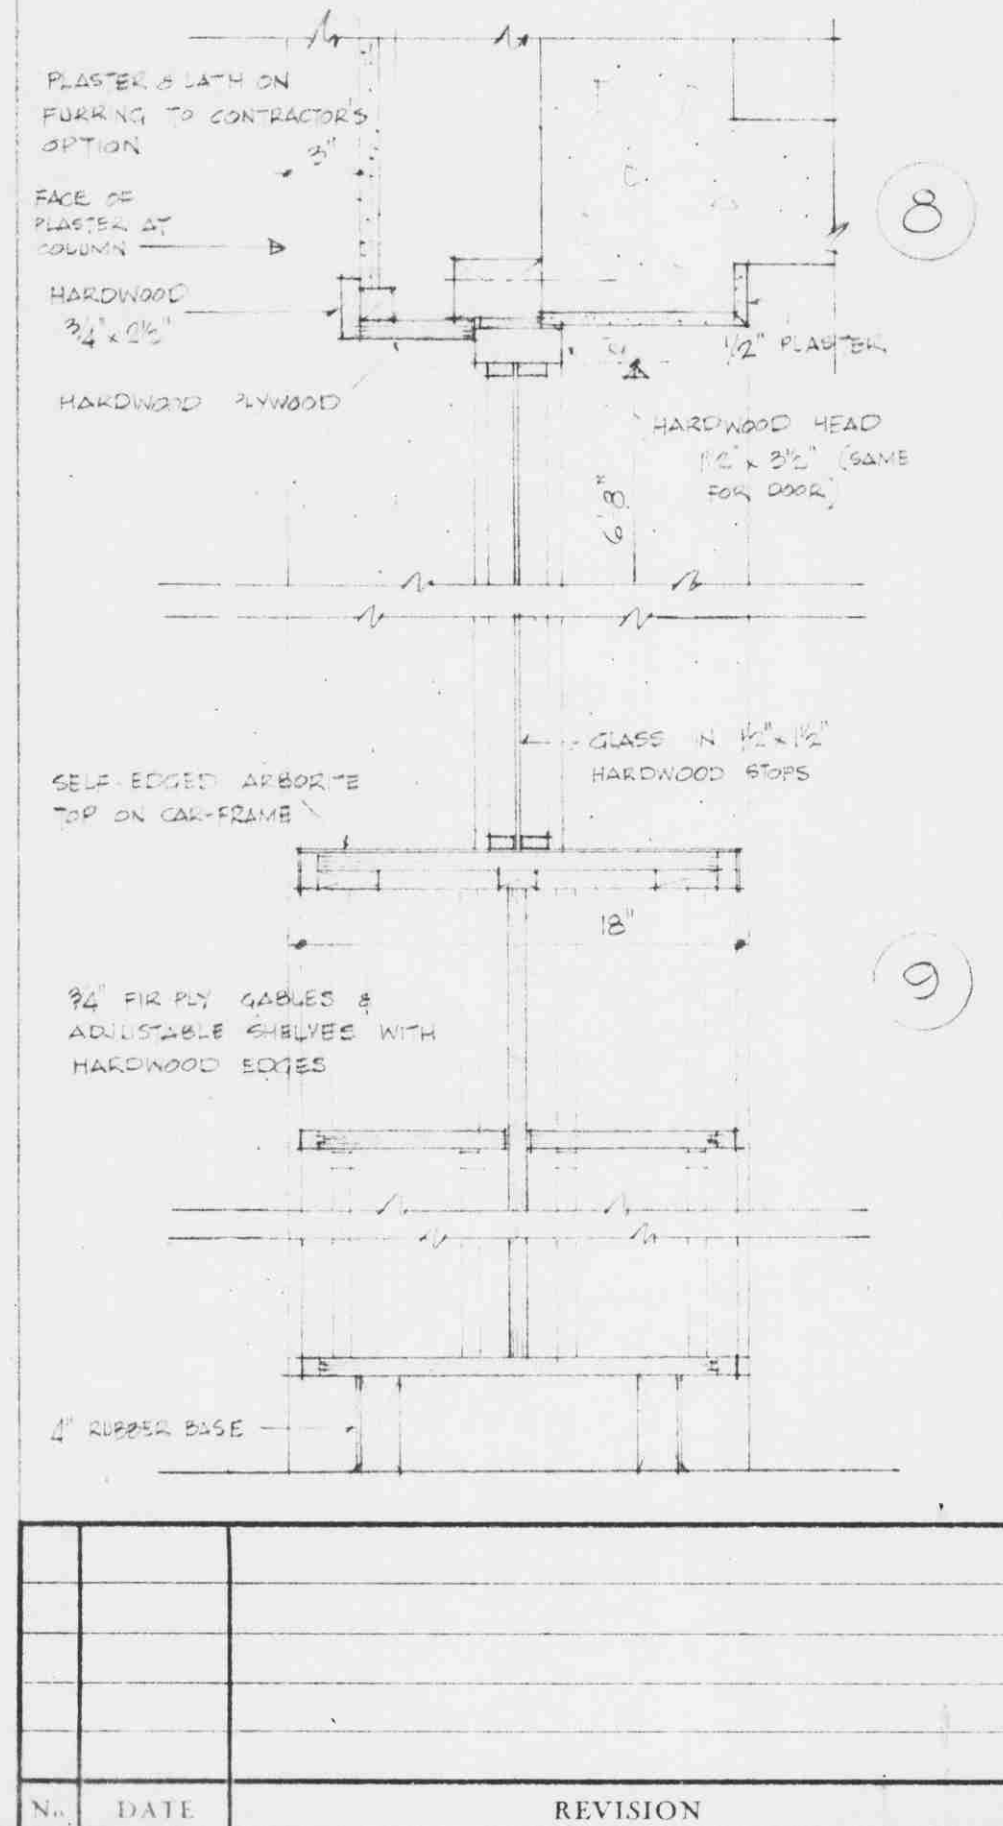
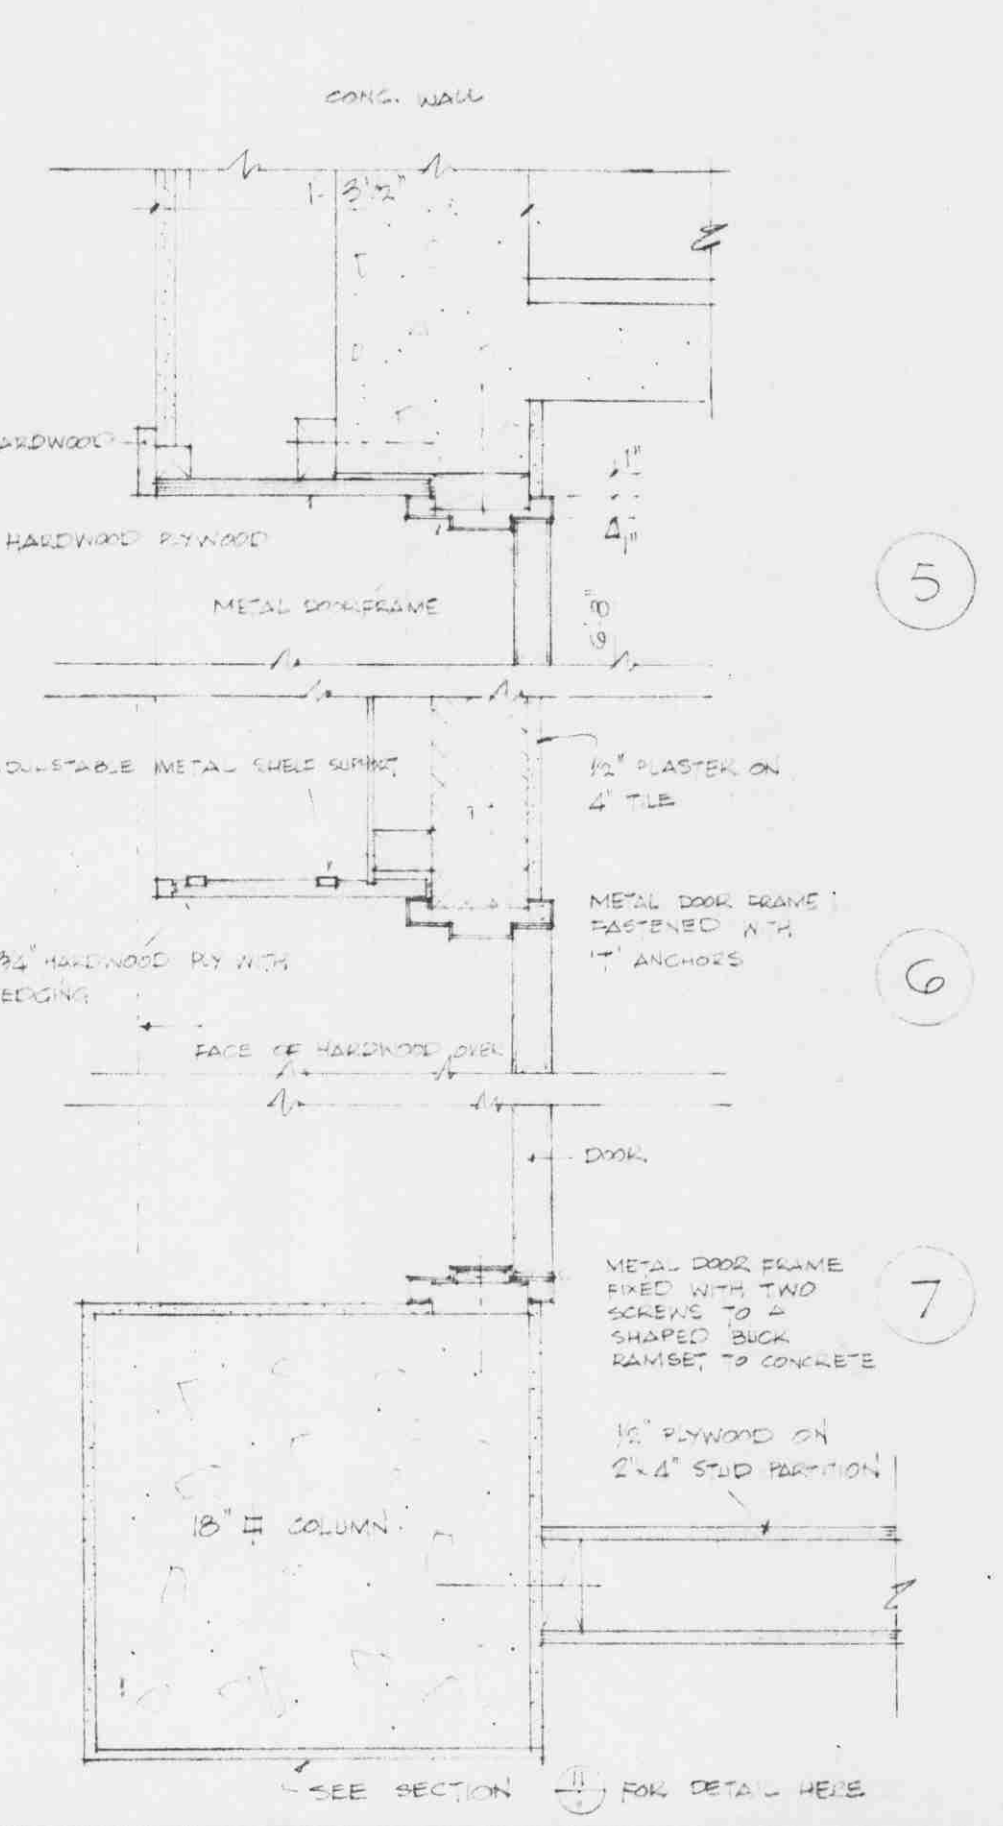
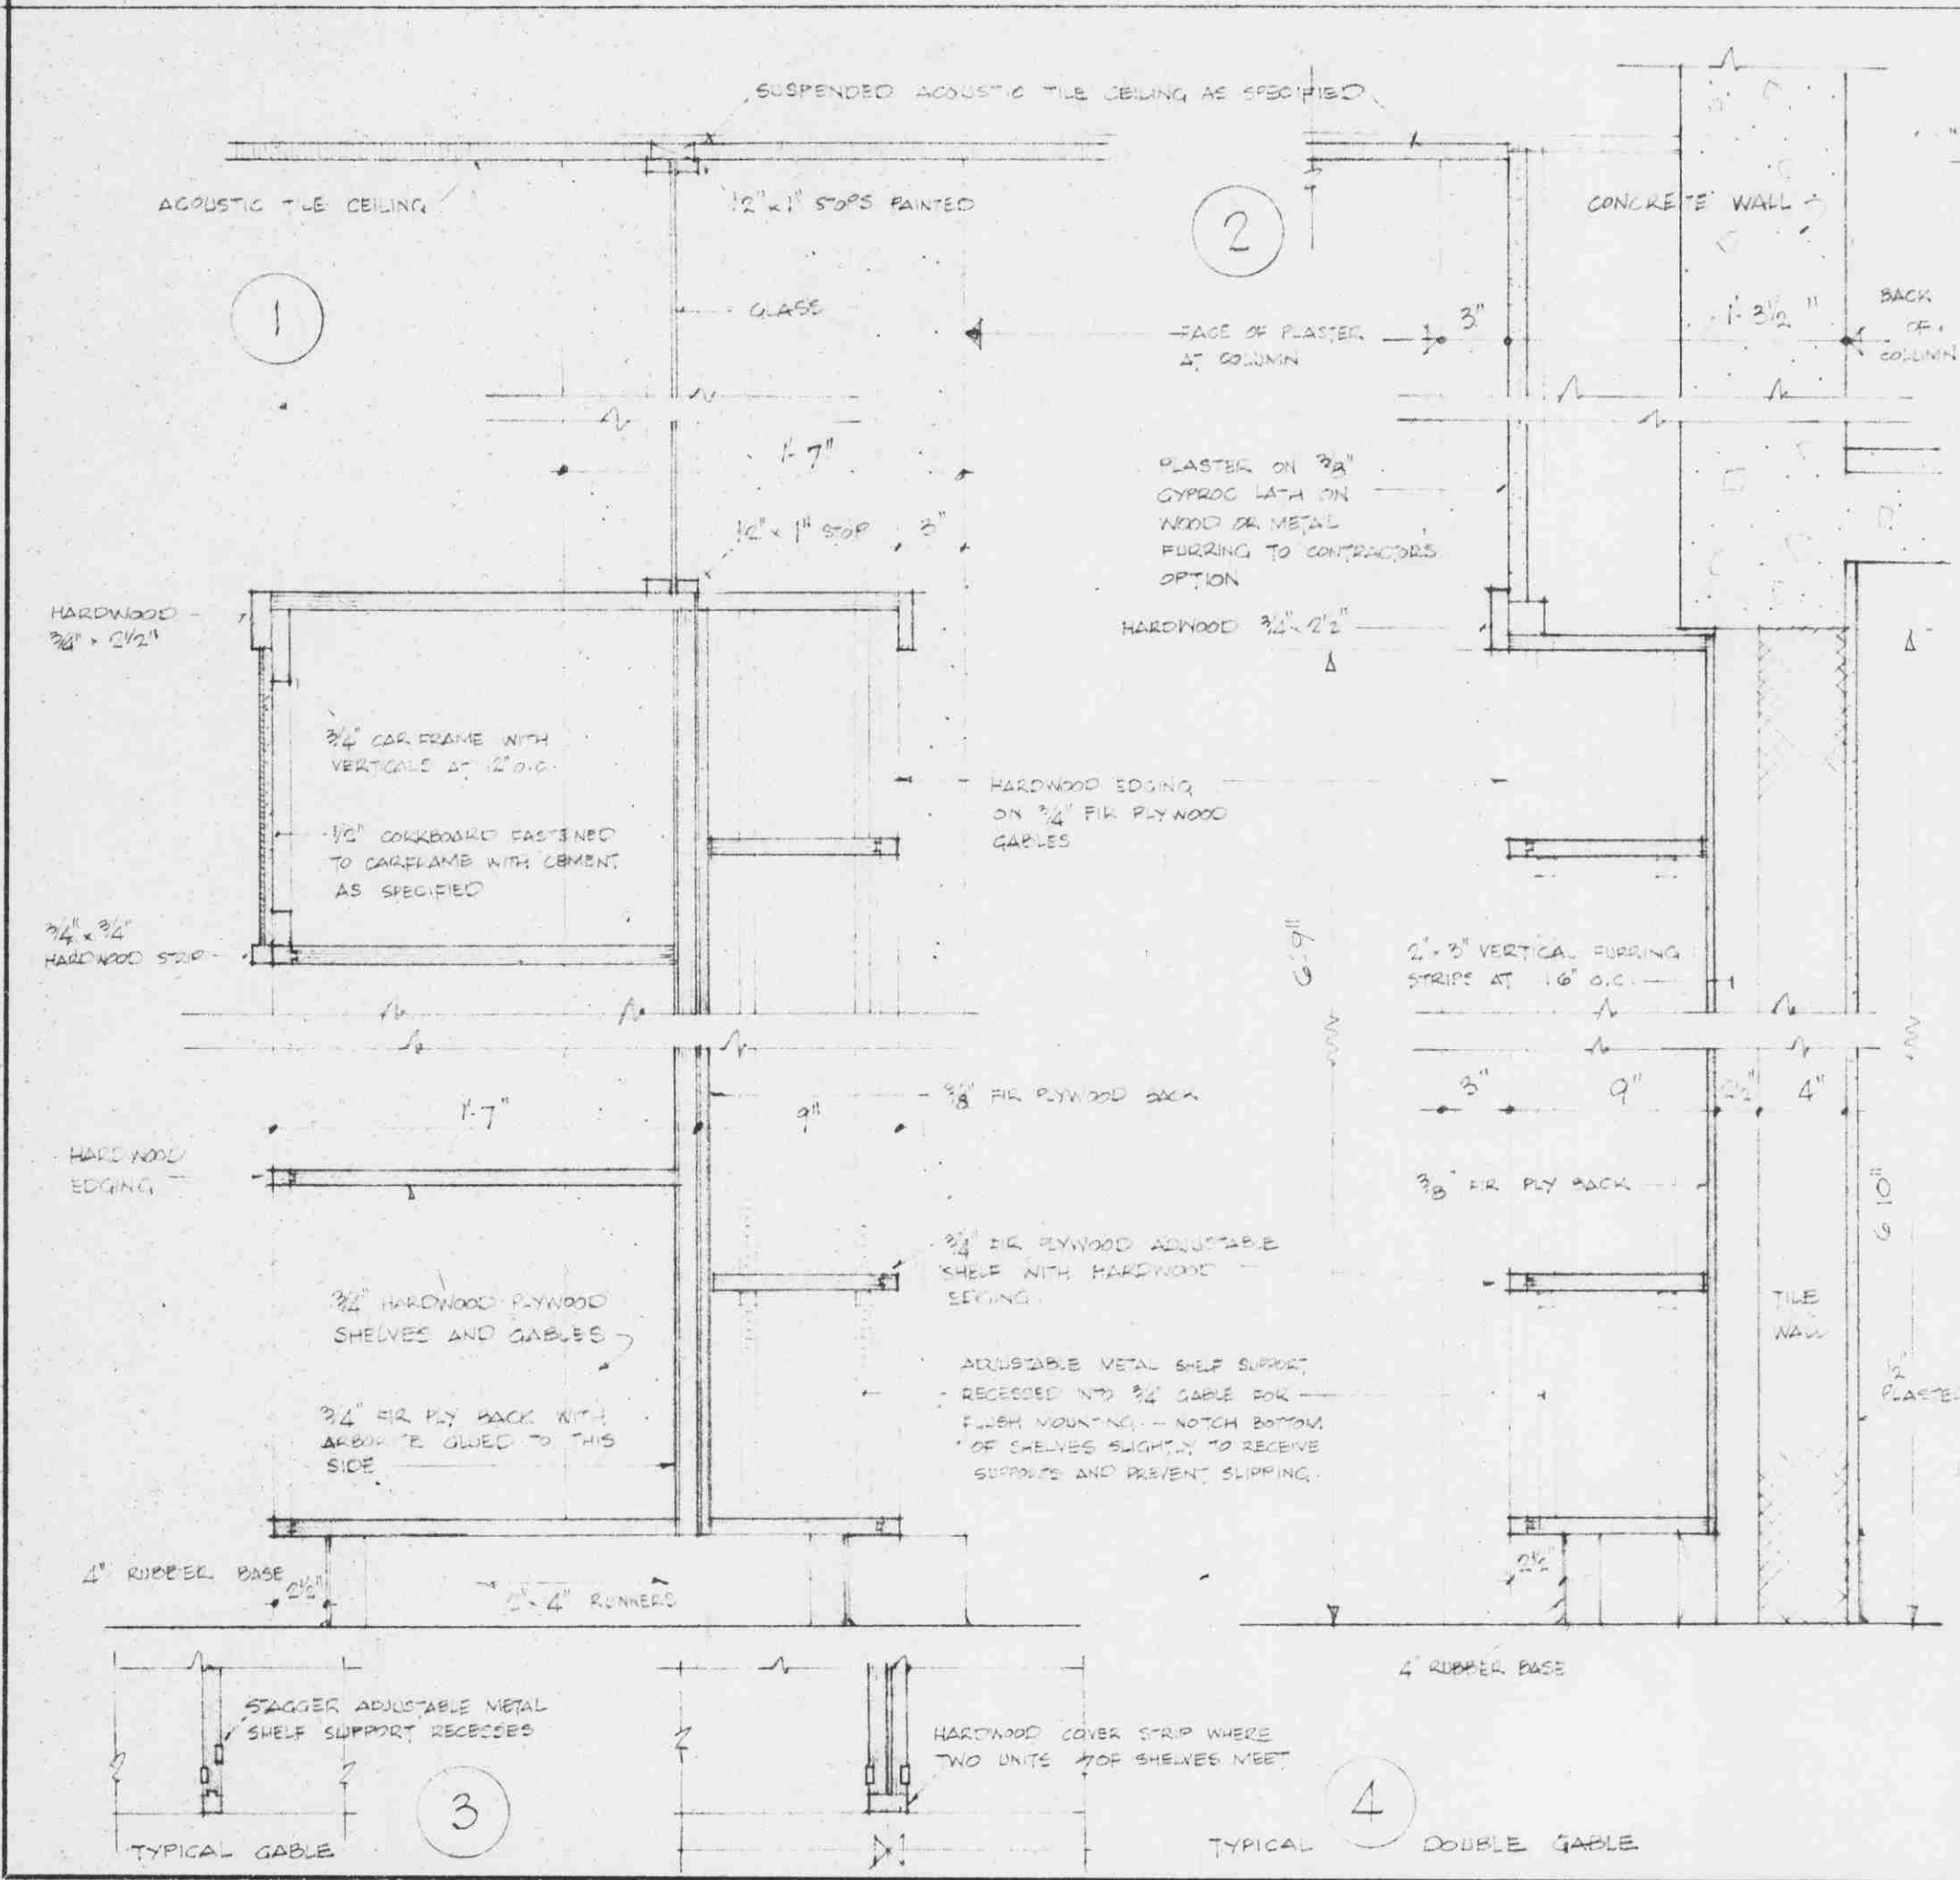
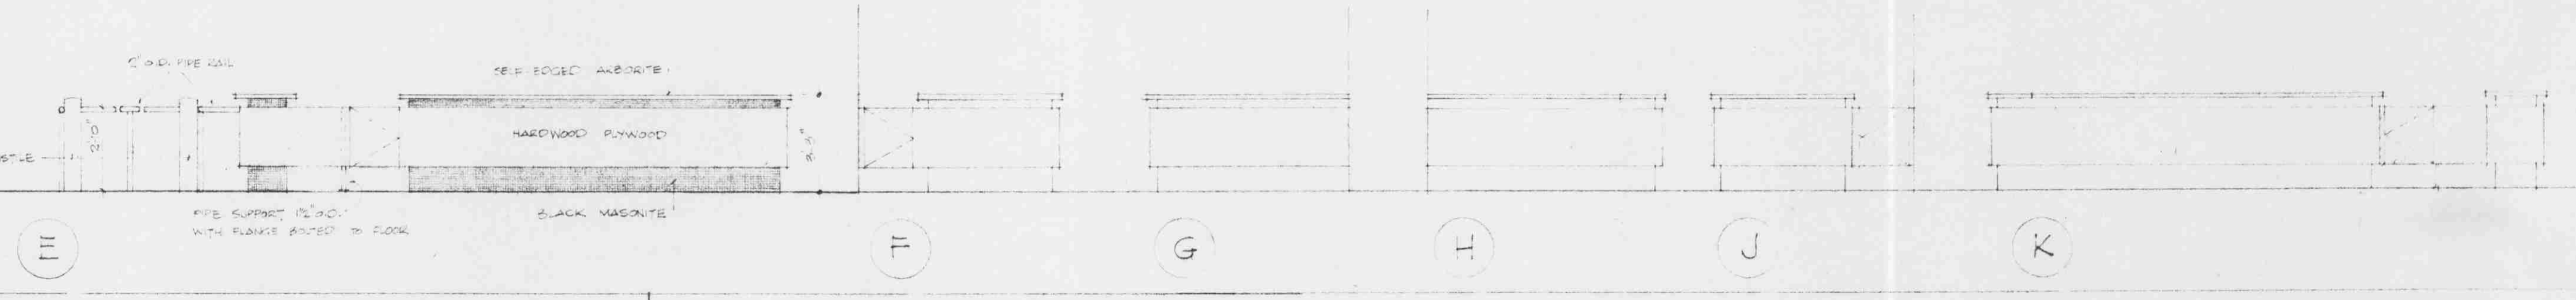
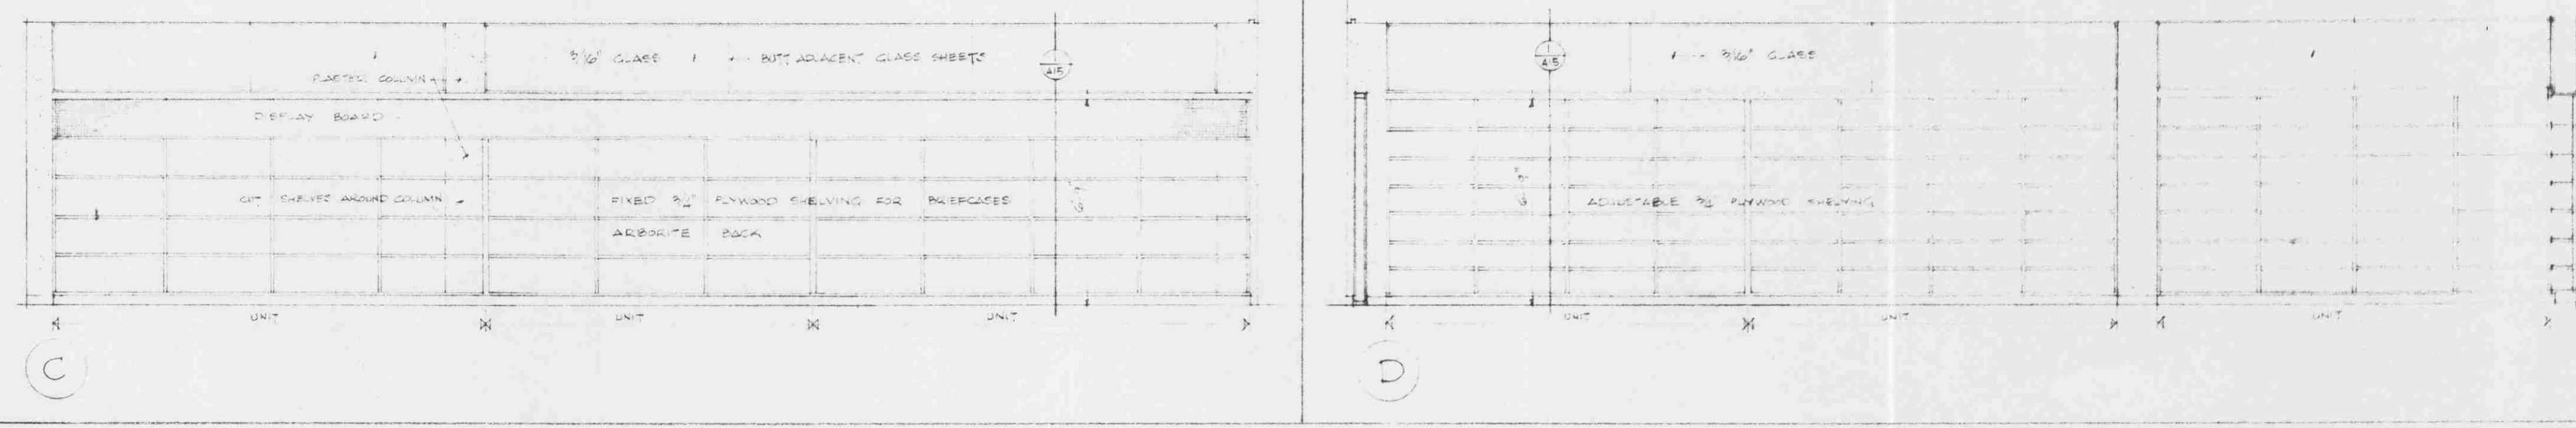


PLAN OF COUNTER & WORK ROOM AT DIVISIONAL READING ROOM - STACK LEVEL #5

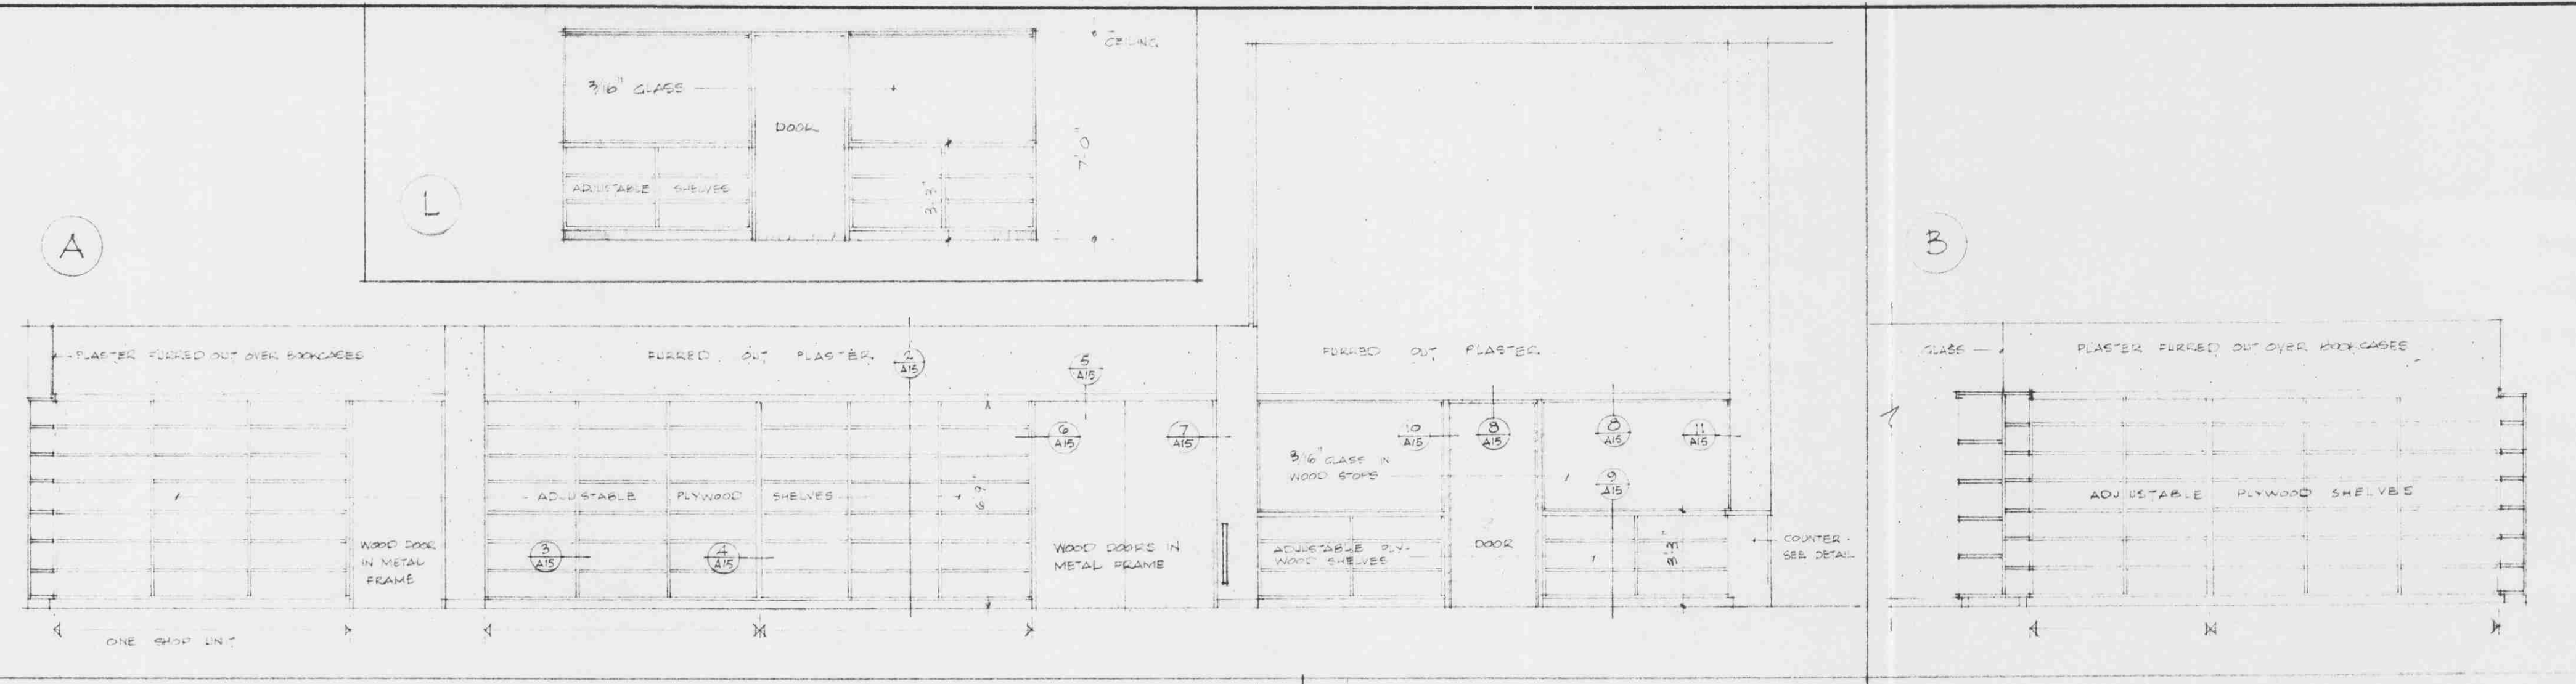

THOMPSON, BERWICK & PRATT ARCHITECTS		ADDITION TO THE LIBRARY UNIVERSITY OF BRITISH COLUMBIA		SHEET No.
1555 ROBSON ST. VANCOUVER 5, B.C.		MILLWORK DETAILS		11
DRAWN <i>RL</i> CHECKED <i>RL</i> SCALE 1/2" = 1'-0" DATE APRIL 22, 59				OF 11
No.	DATE	REVISION		