

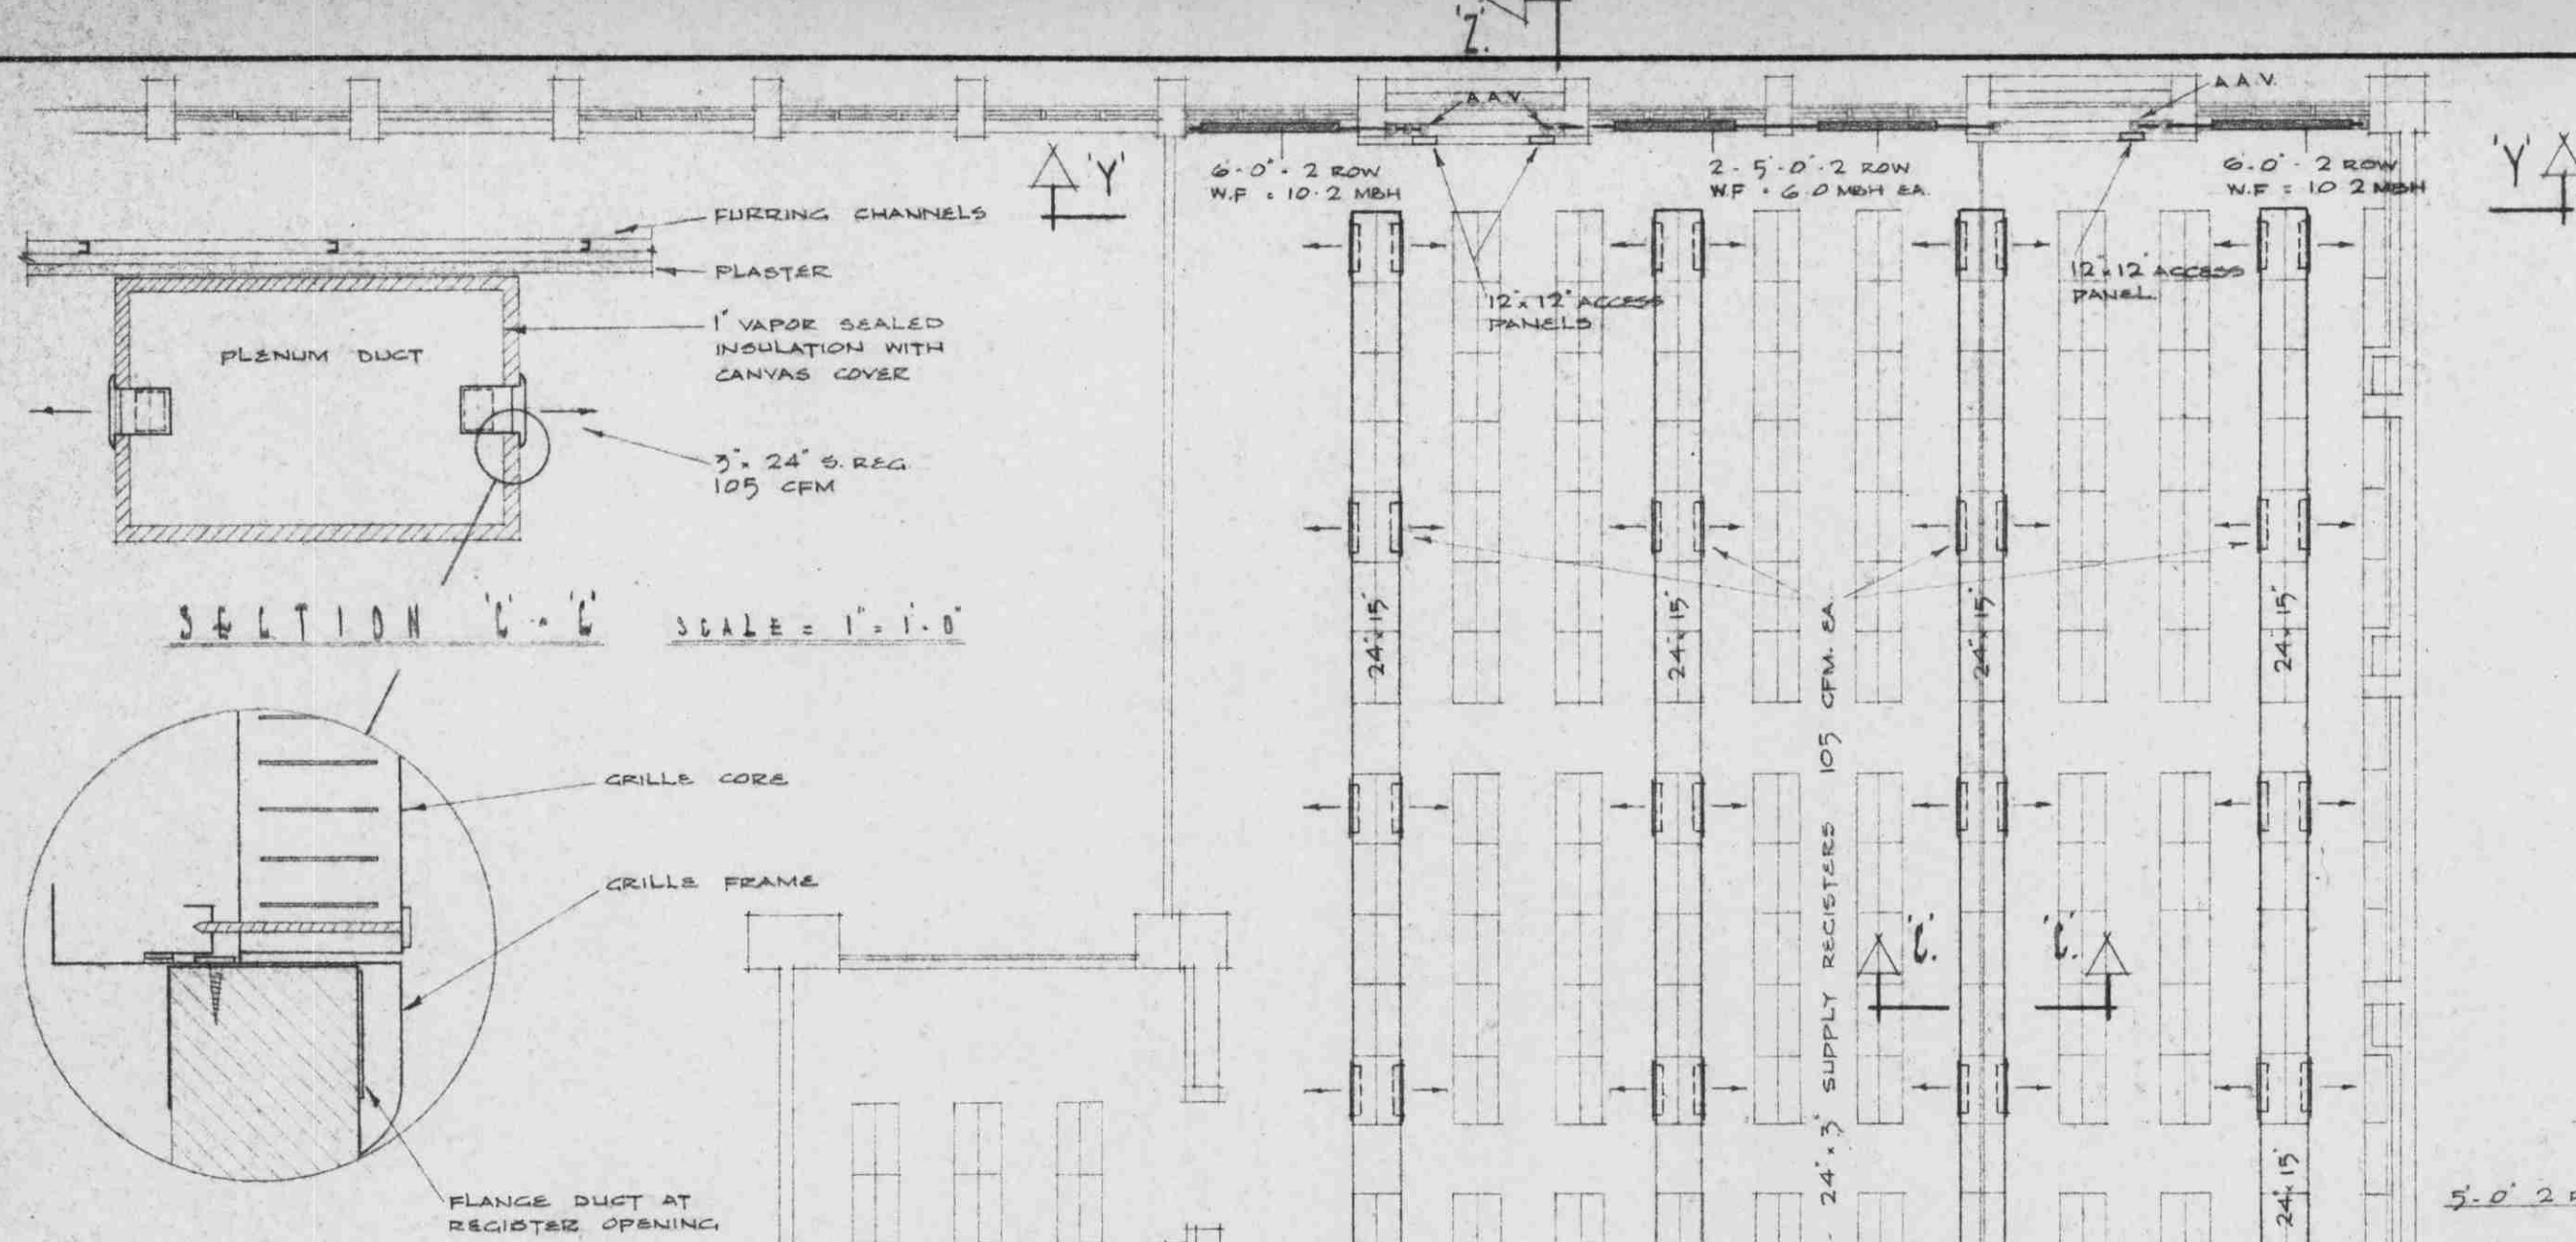


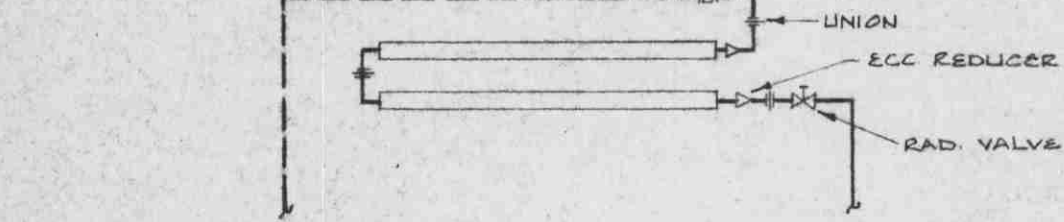


DETAIL OF REGISTER  
FIXING  
FULL SCALE

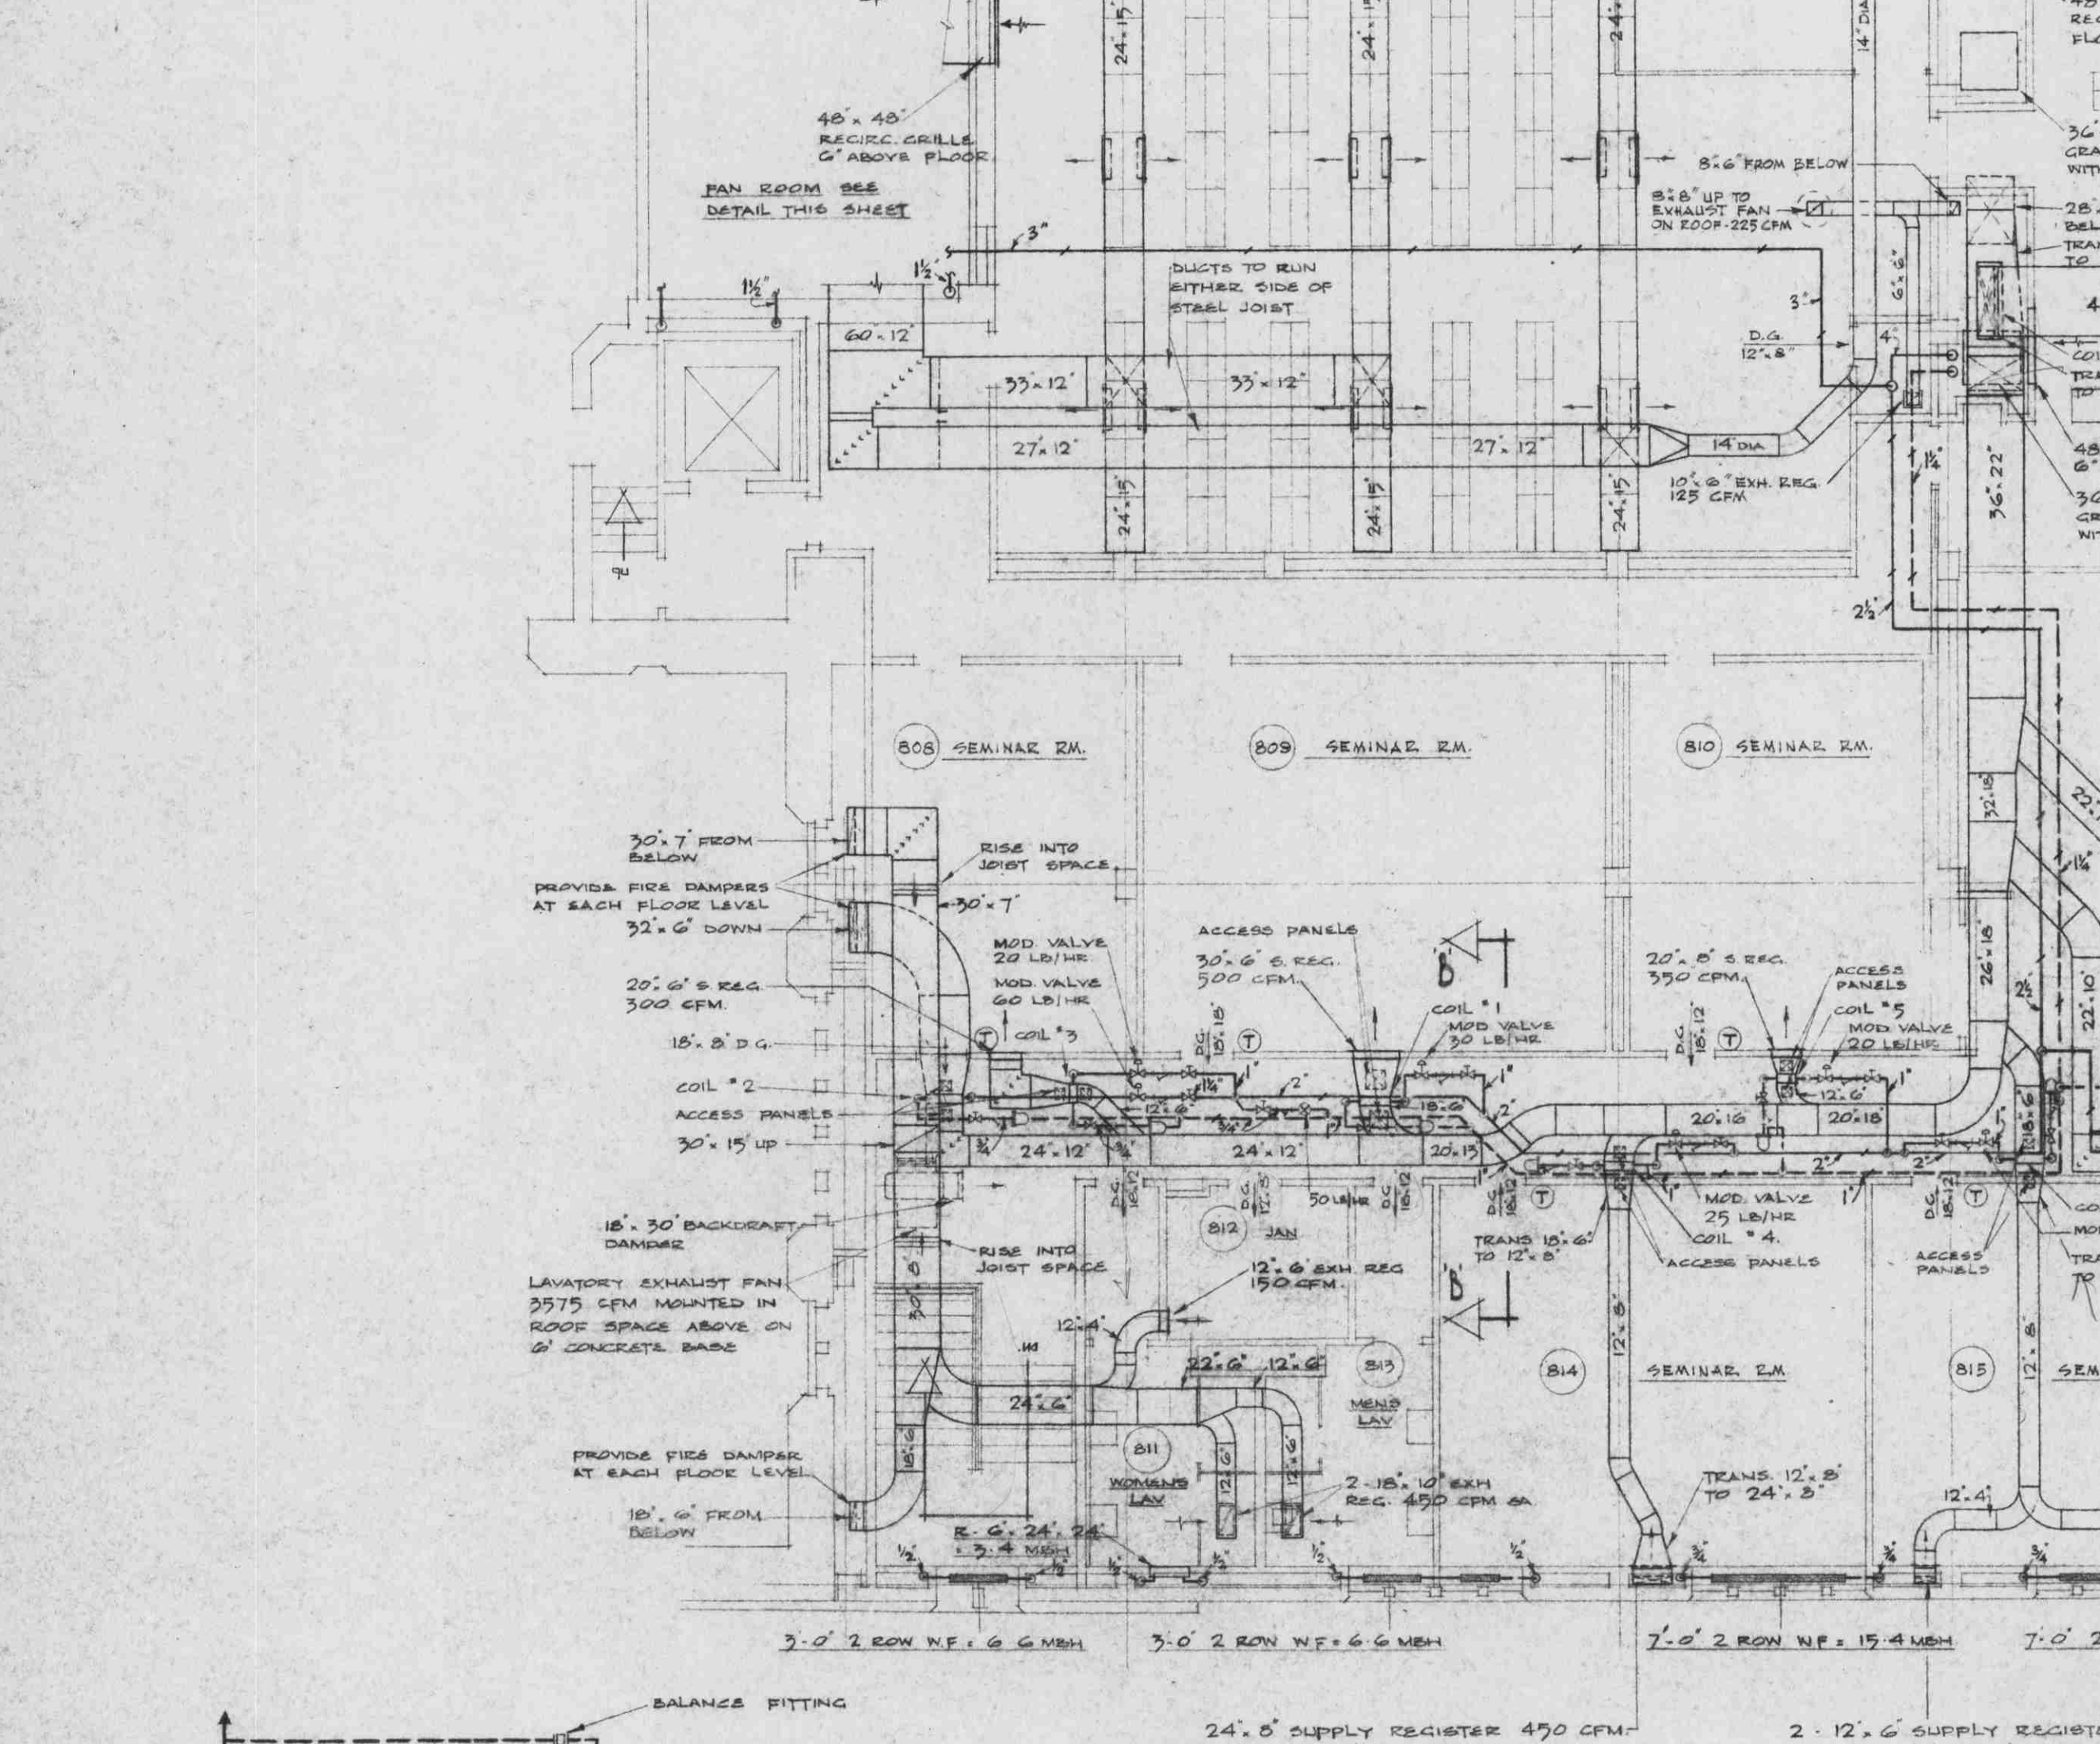


DETAIL OF 2 ROW WALL-FIN  
IN READING ROOM  
NOT TO SCALE


NOTE:-  
ALL WALL-FIN GRILLES TO BE  
12" LONGER THAN WALL-FIN  
ELEMENTS

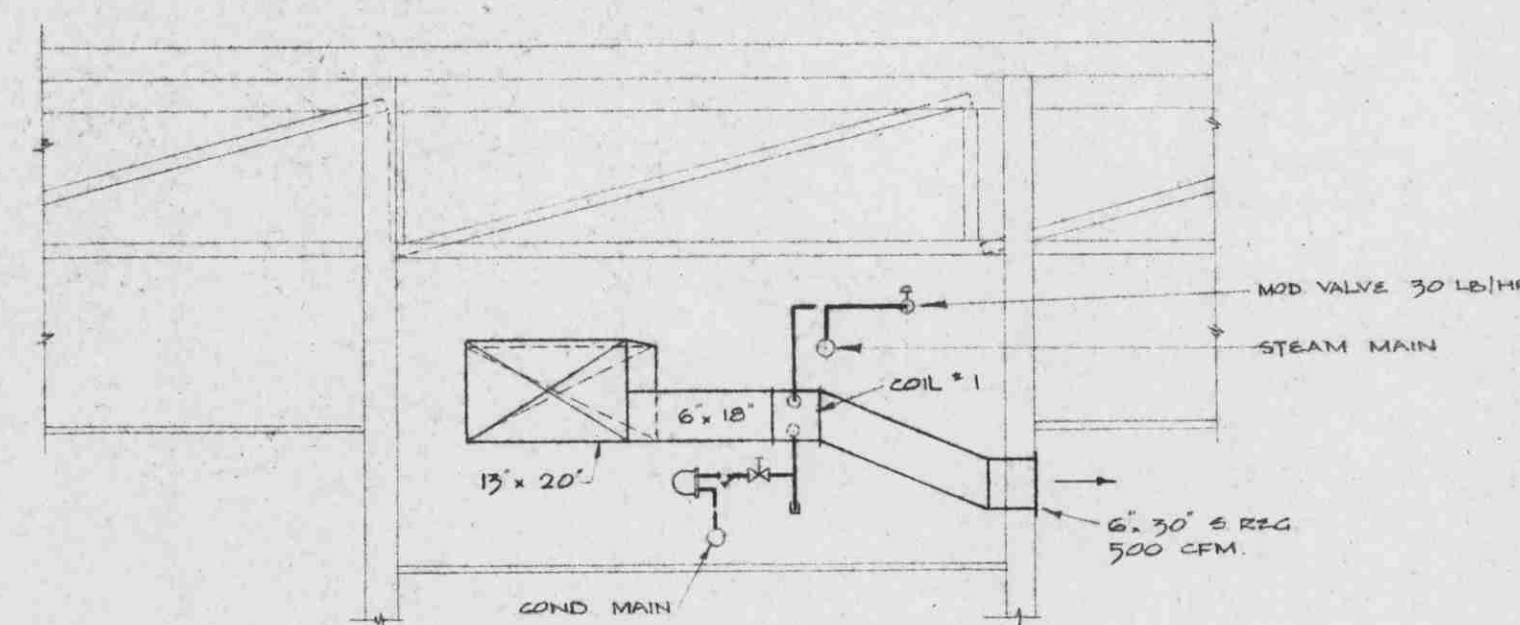


SECTION B-B

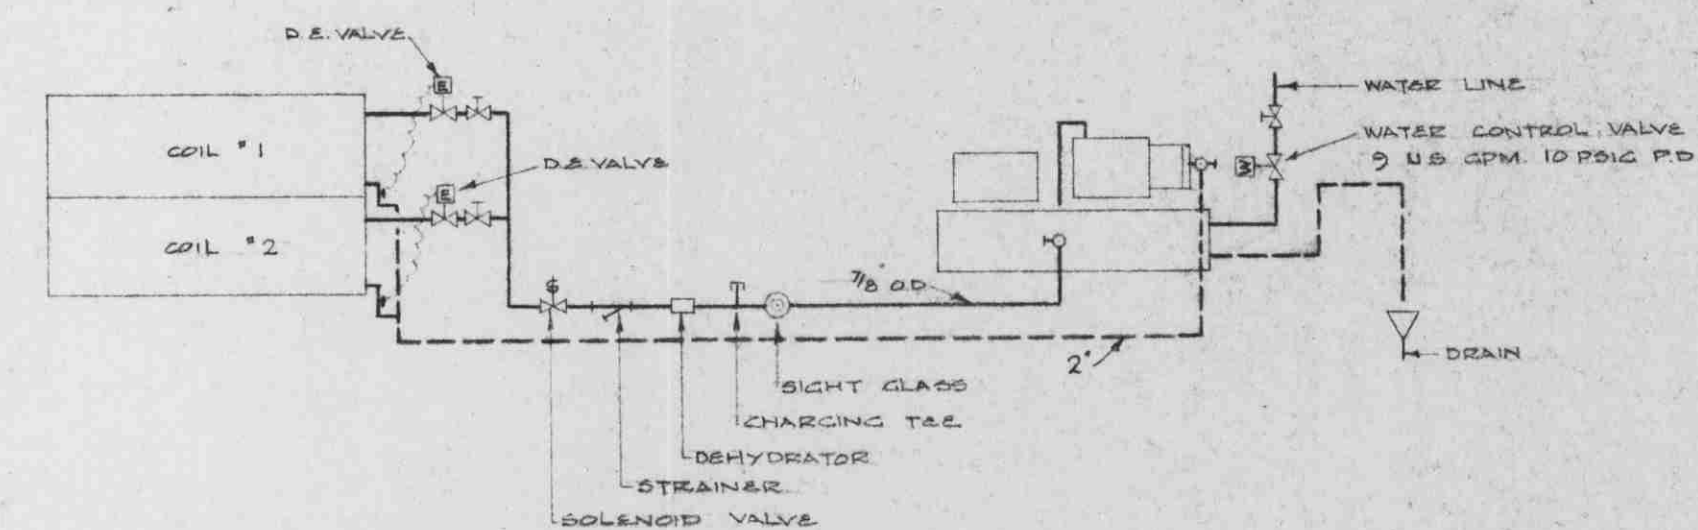

SCHEMATIC DIAGRAM OF  
REFRIGERATION CIRCUIT  
NOT TO SCALE

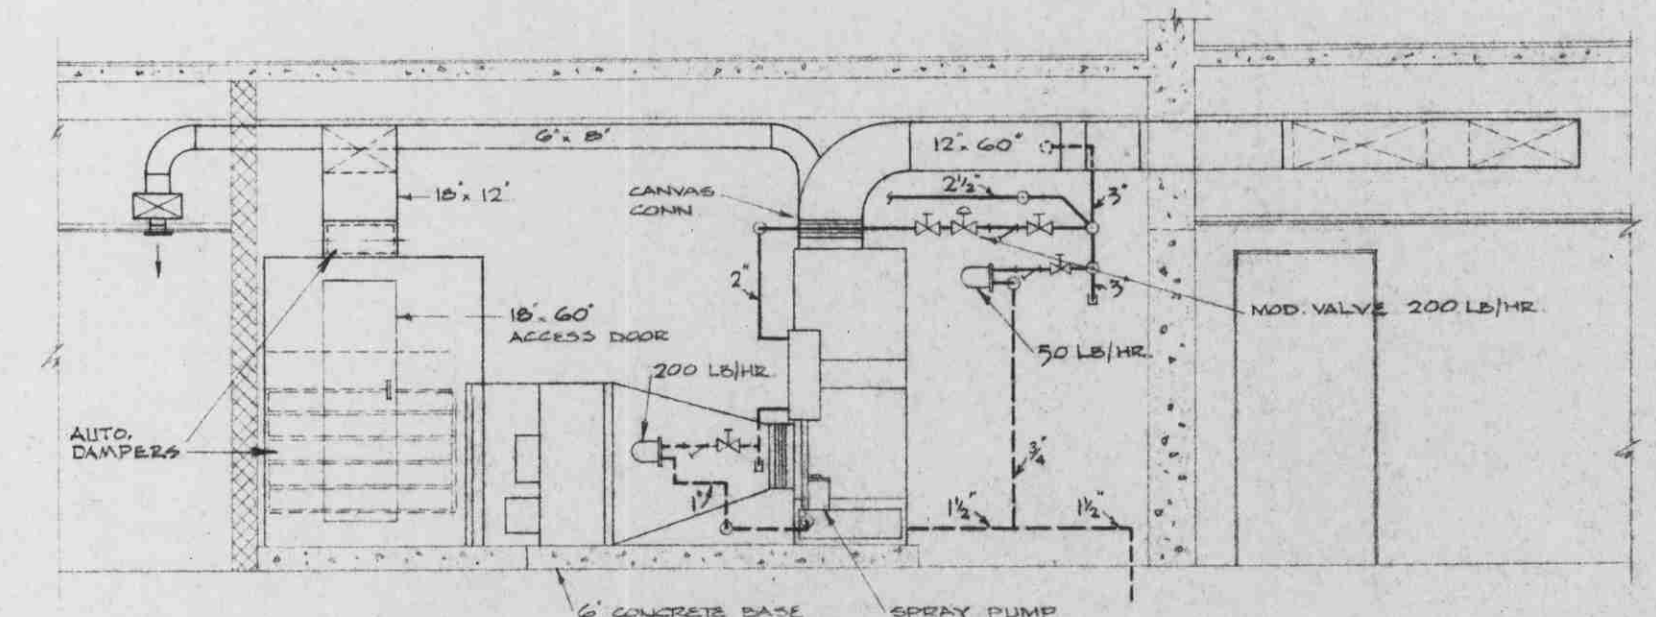

SECTION A-A

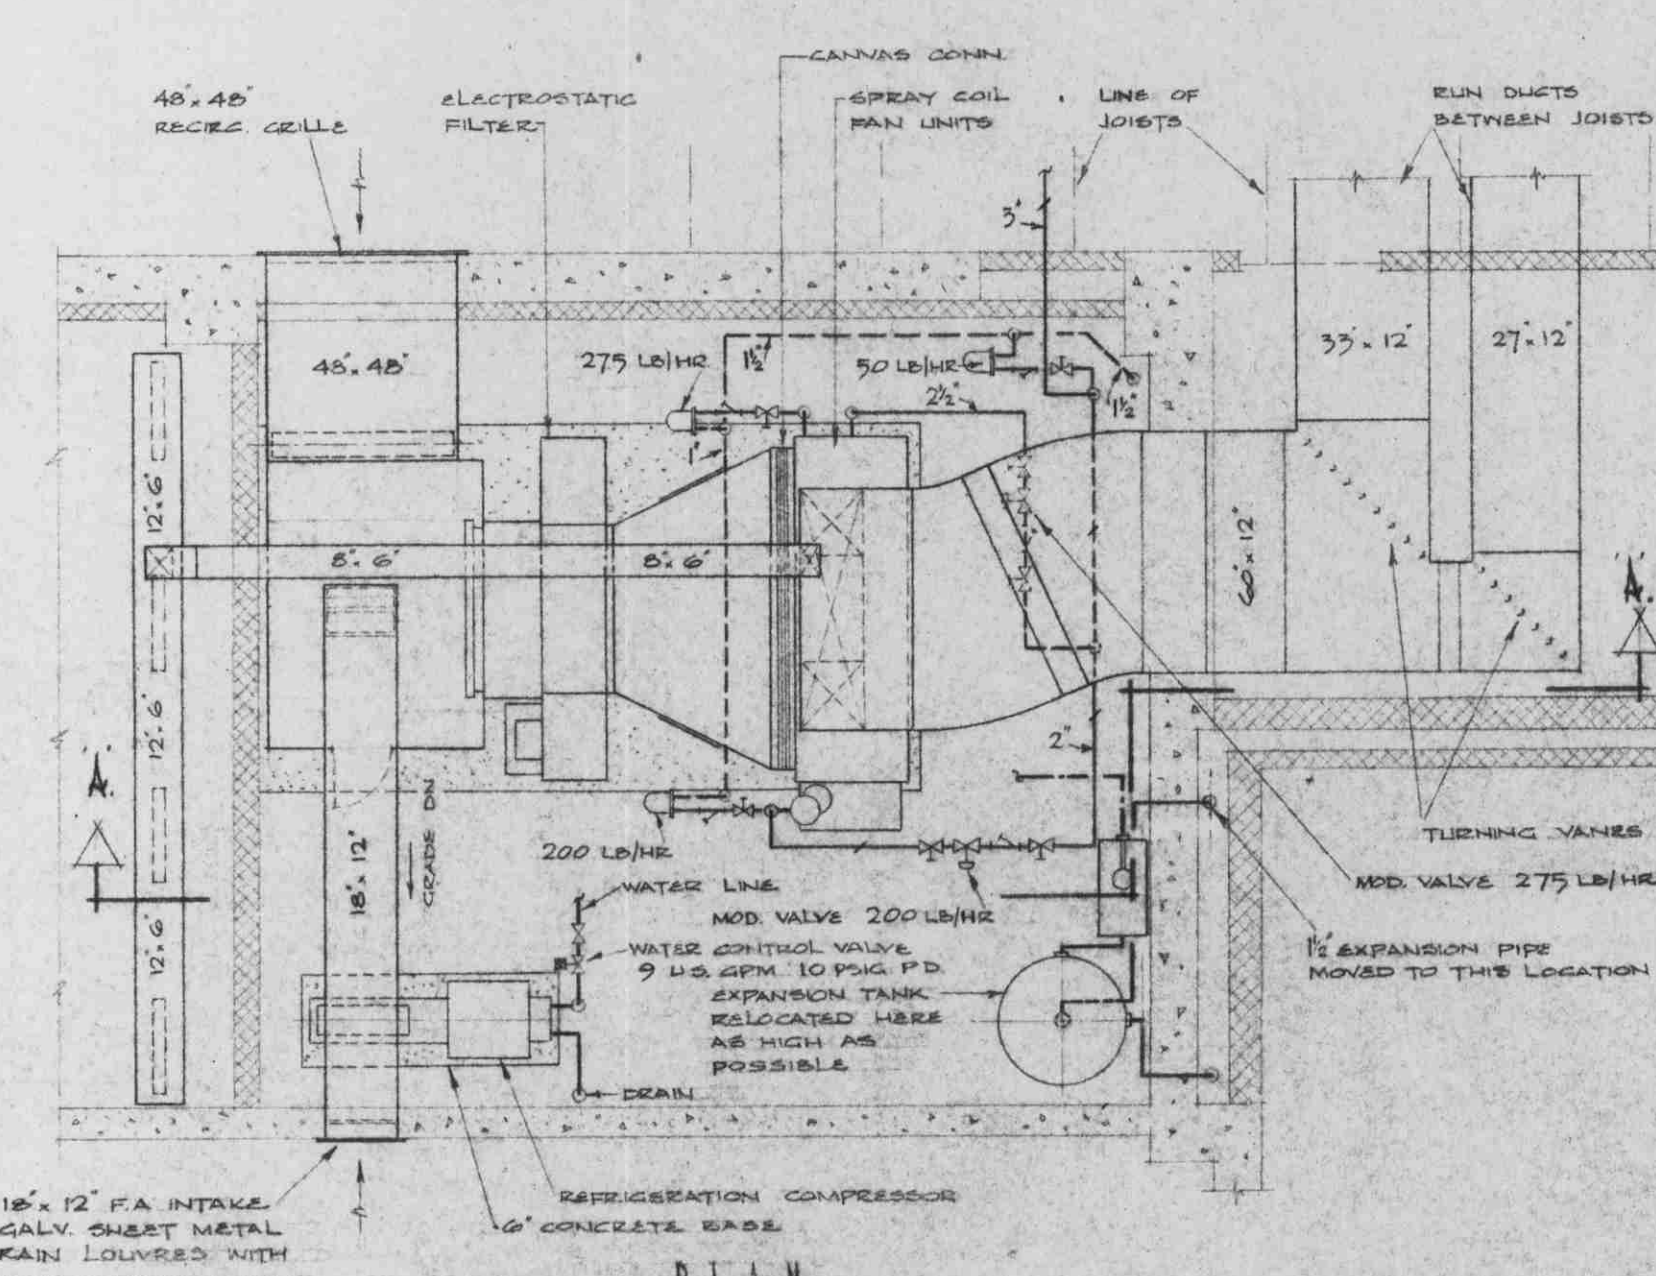

DETAILS OF FAN ROOM STACK LEVEL #8  
SCALE: 1/4" = 1'-0"

STACK LEVEL #8.

D. W. THOMSON & COMPANY LTD.  
CONSULTING MECHANICAL ENGINEERS  
1690 WEST BROADWAY VANCOUVER 9, B.C.

THOMPSON, BERWICK & PRATT  
ARCHITECTS  
1555 ROBSON ST. VANCOUVER 5, B.C.

HEATING & VENTILATING JOB No. 1287.

ADDITIONS TO THE  
LIBRARY  
FOR THE  
UNIVERSITY OF BRITISH COLUMBIA

SHEET No.  
M-5  
OF

DRAWN: J.H.C. CHECKED: R.L.R. SCALE: 8" = 1'-0" DATE: 15th. MAY '59.

No. DATE REVISION