

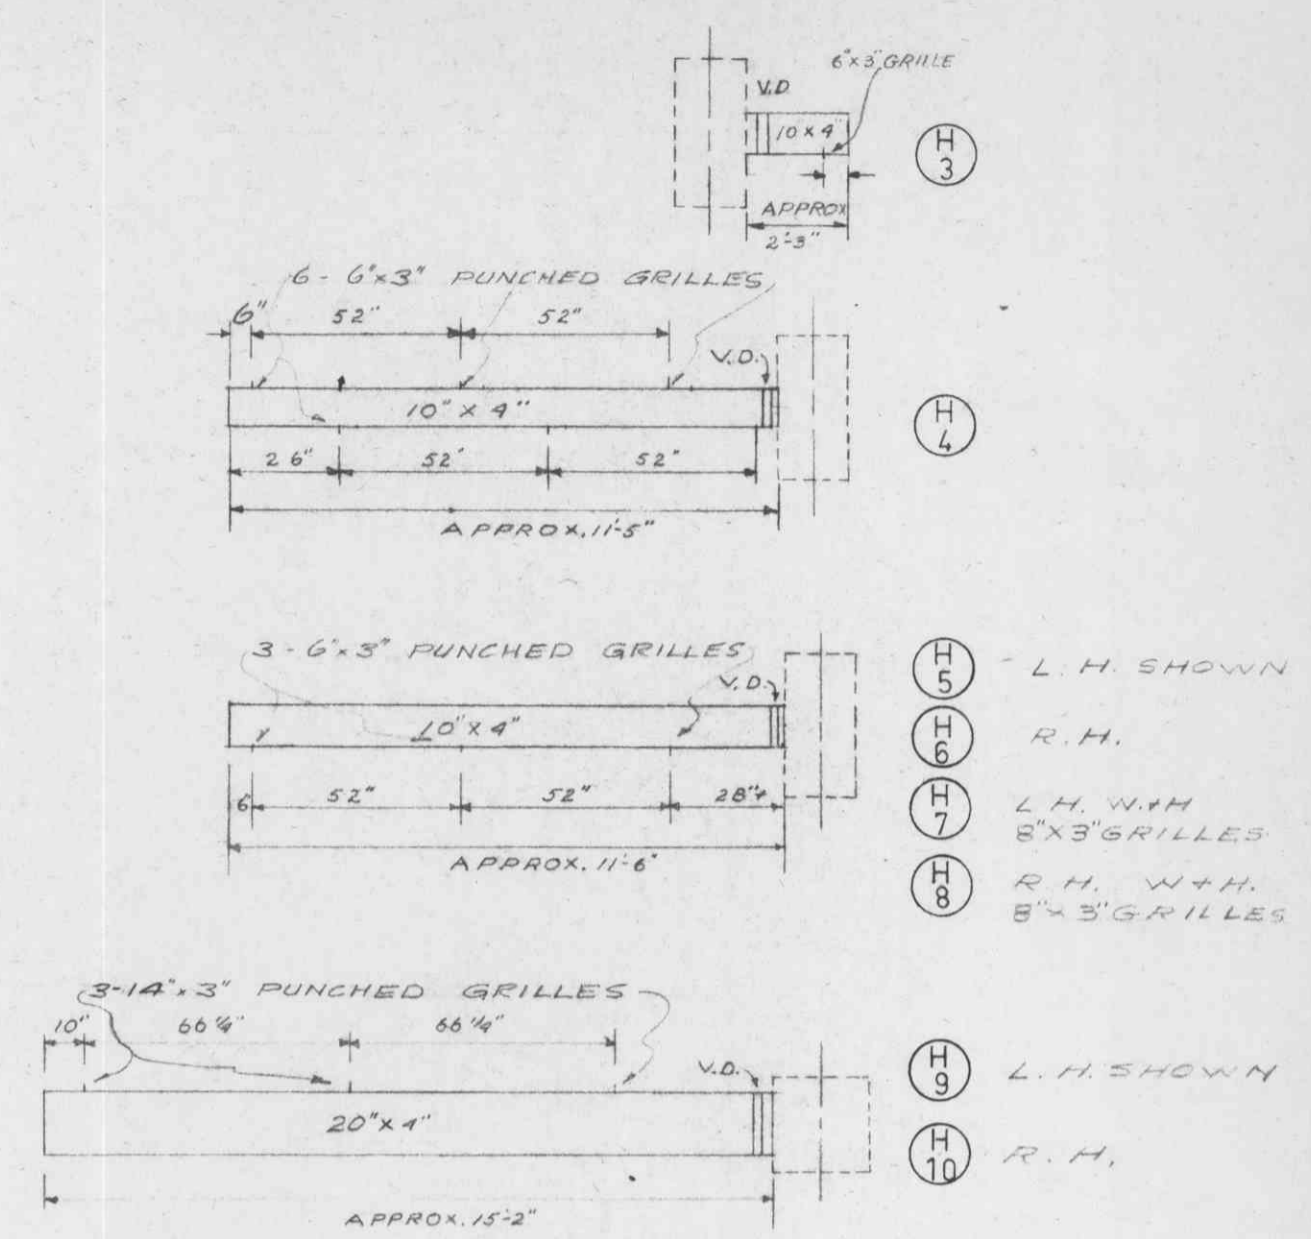
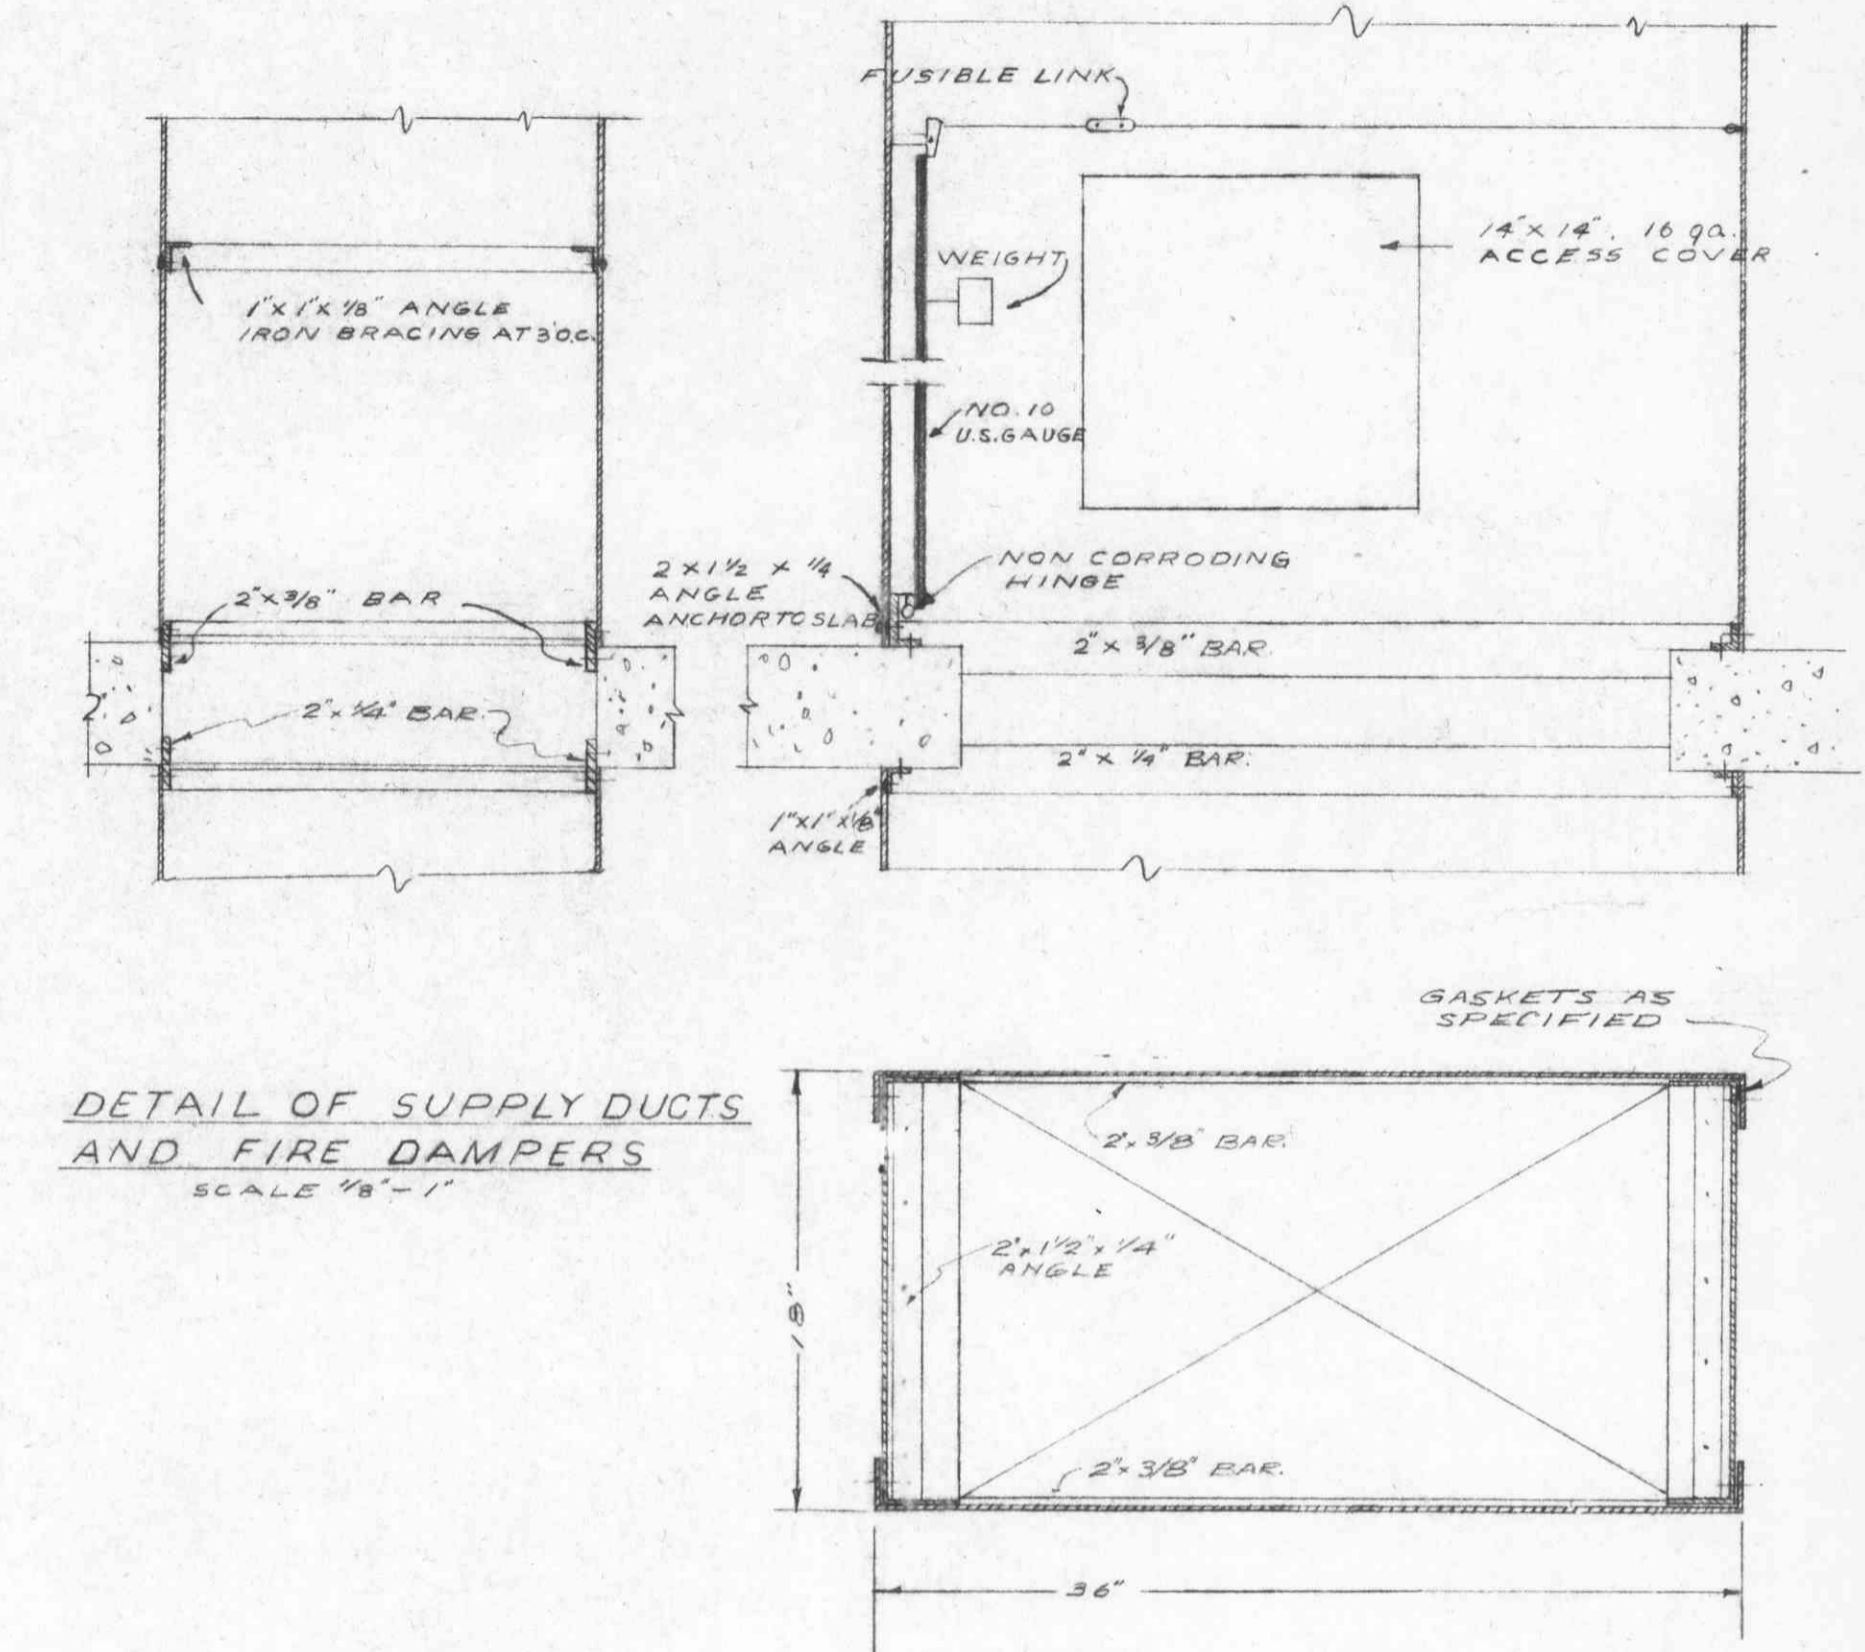
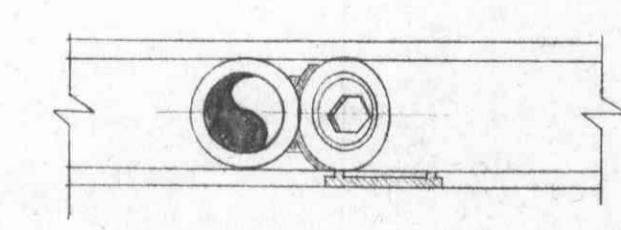


DETAIL OF SUPPLY DUCTS AND FIRE DAMPERS  
SCALE 1/8" = 1'

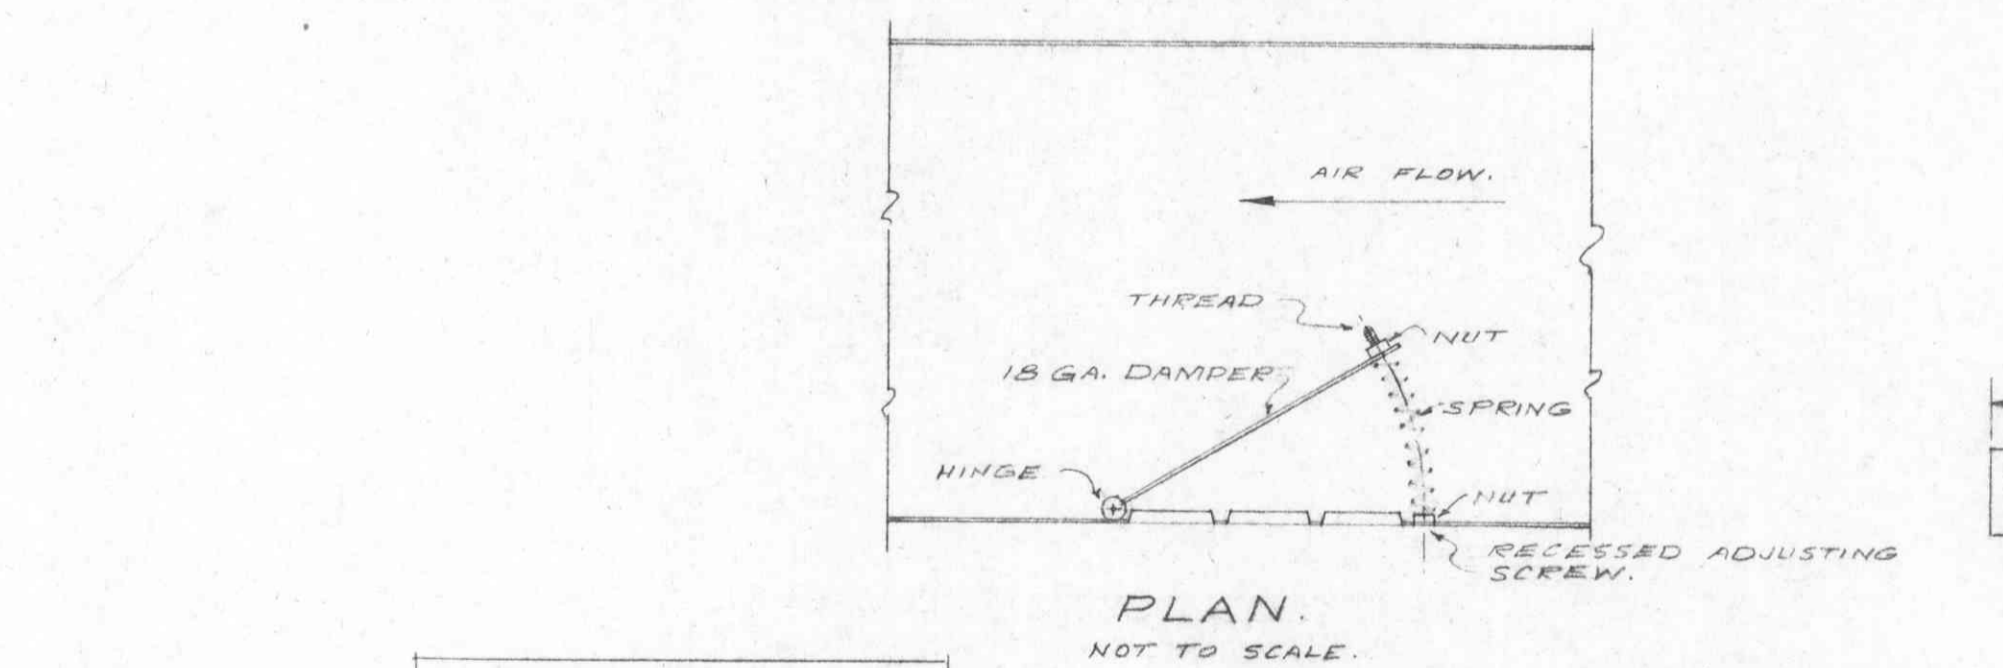

DRY STANDPIPE SIAMESE CONNECTIONS  
LINES 16 + 24  
SCALE 1/2" = 1'-0"







PART PLAN OF ORIGINAL FAN ROOM  
SCALE 1/4" = 1'-0"

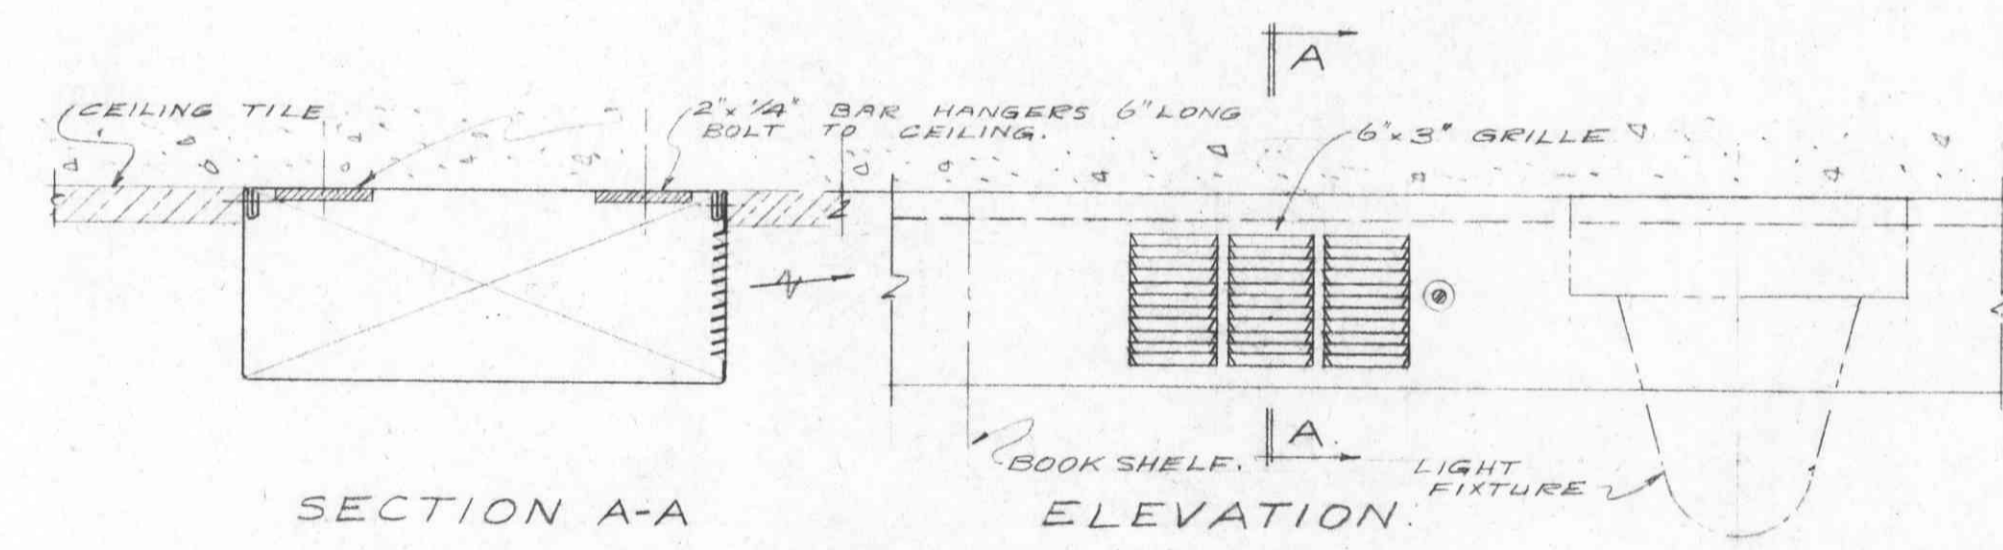

WALLS FINISHED IN CERAMIC TILE TO HAVE NICKEL BRONZE ACCESS DOORS WITH 8" X 8" CLEAR OPENINGS ZURN 1375-1 OR WADE OR JCSAM

ALL OTHERS, ACCESS DOORS AS ABOVE WITH PRIME COAT FINISH. ACCESS DOOR MILCOR TYPE "K", "L", OR "M"

DETAILS OF WALLS CLEANOUTS

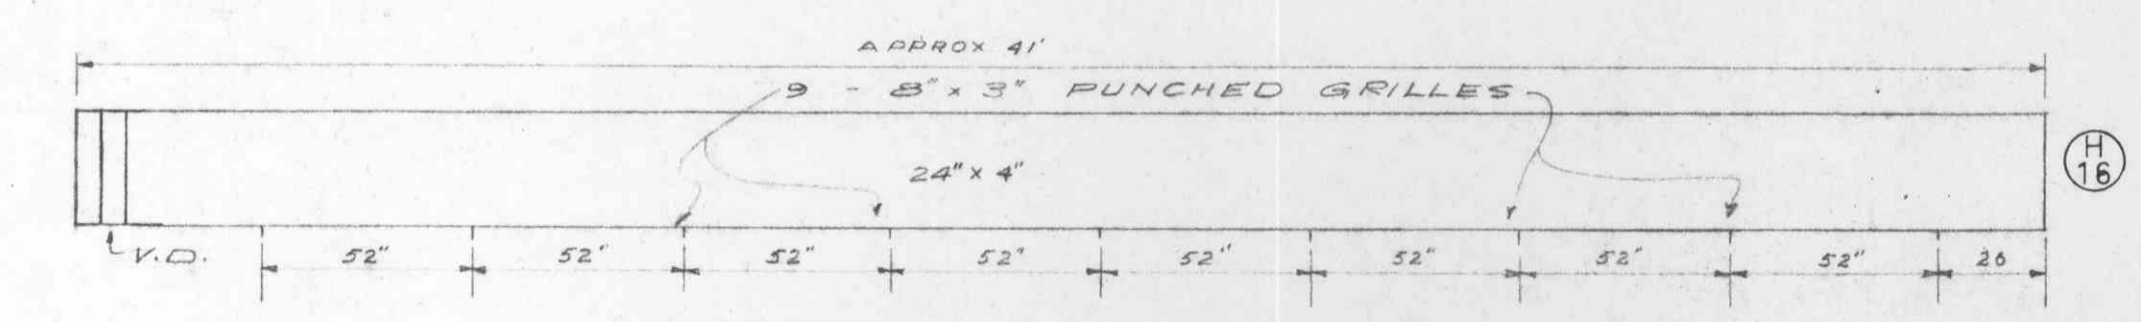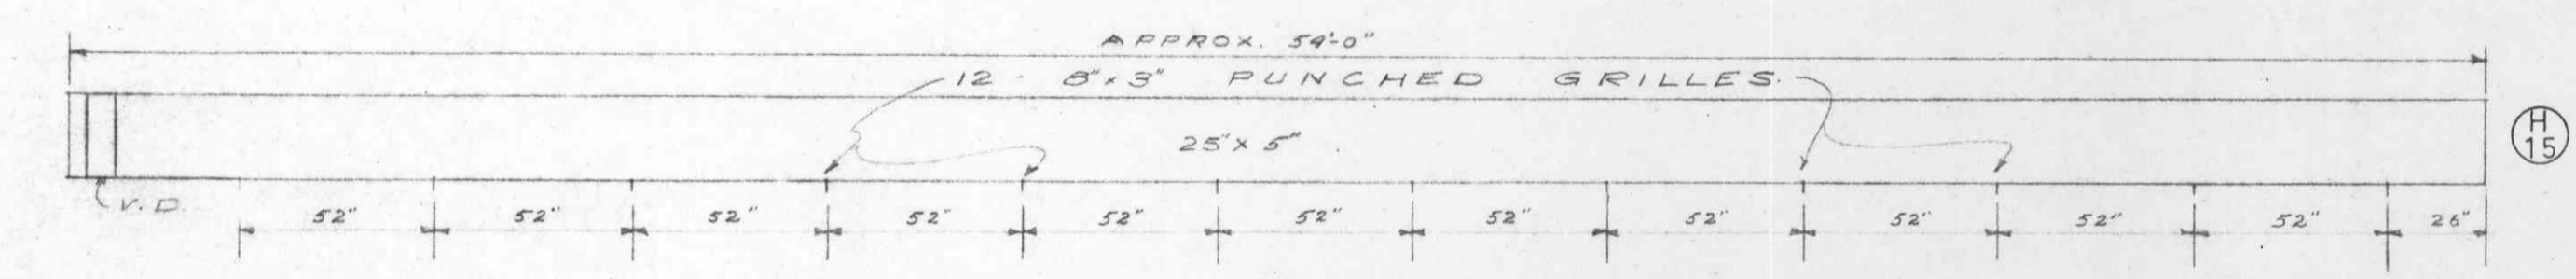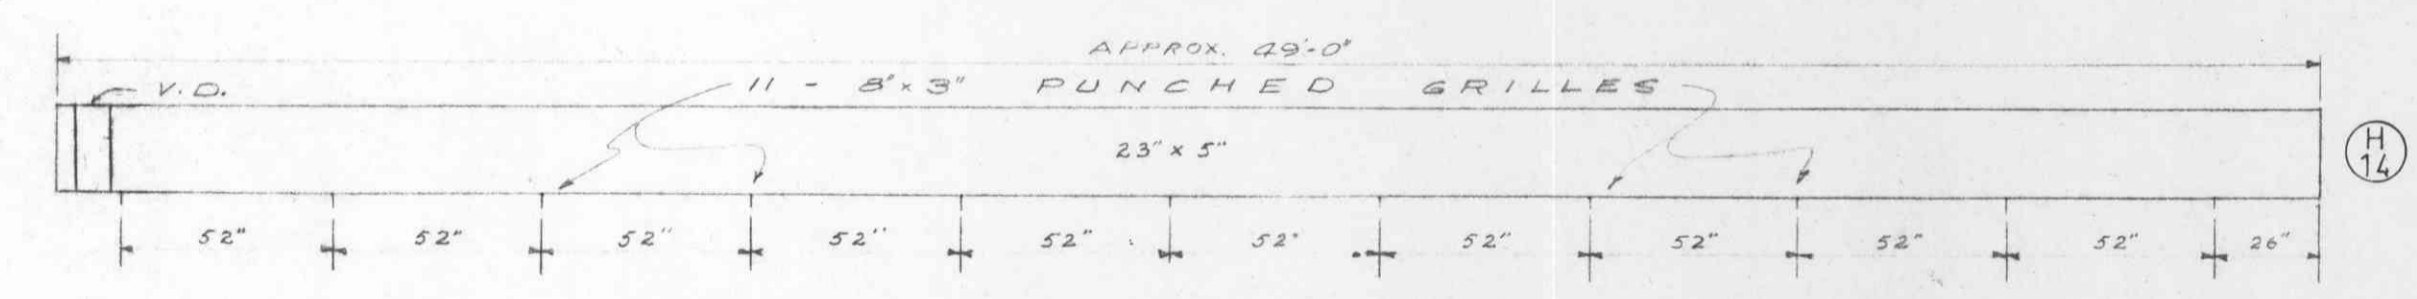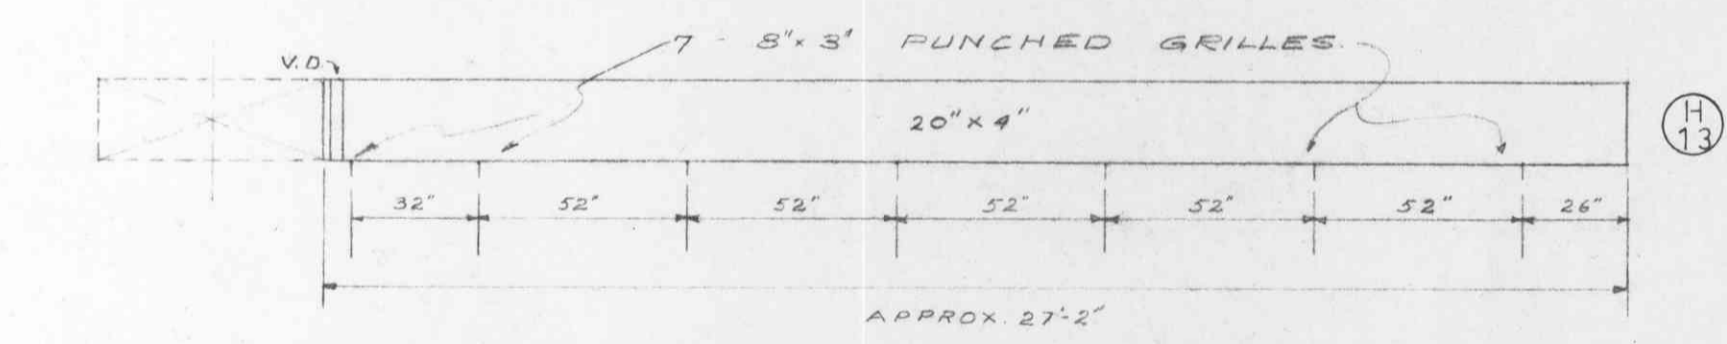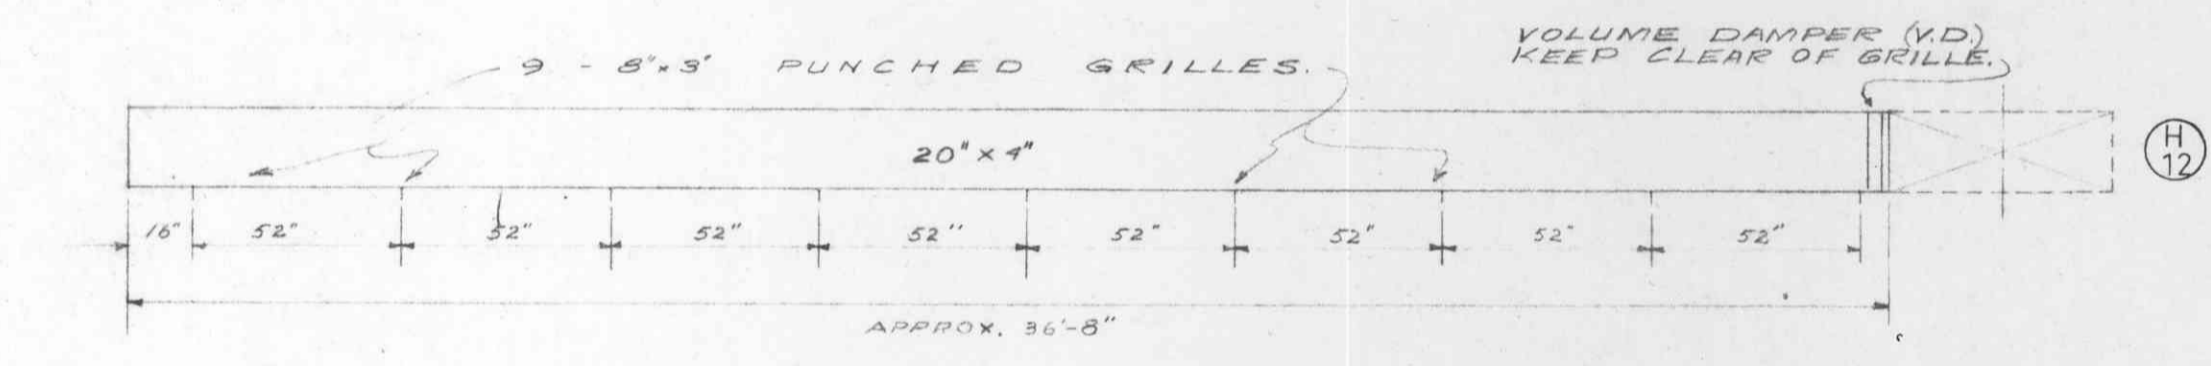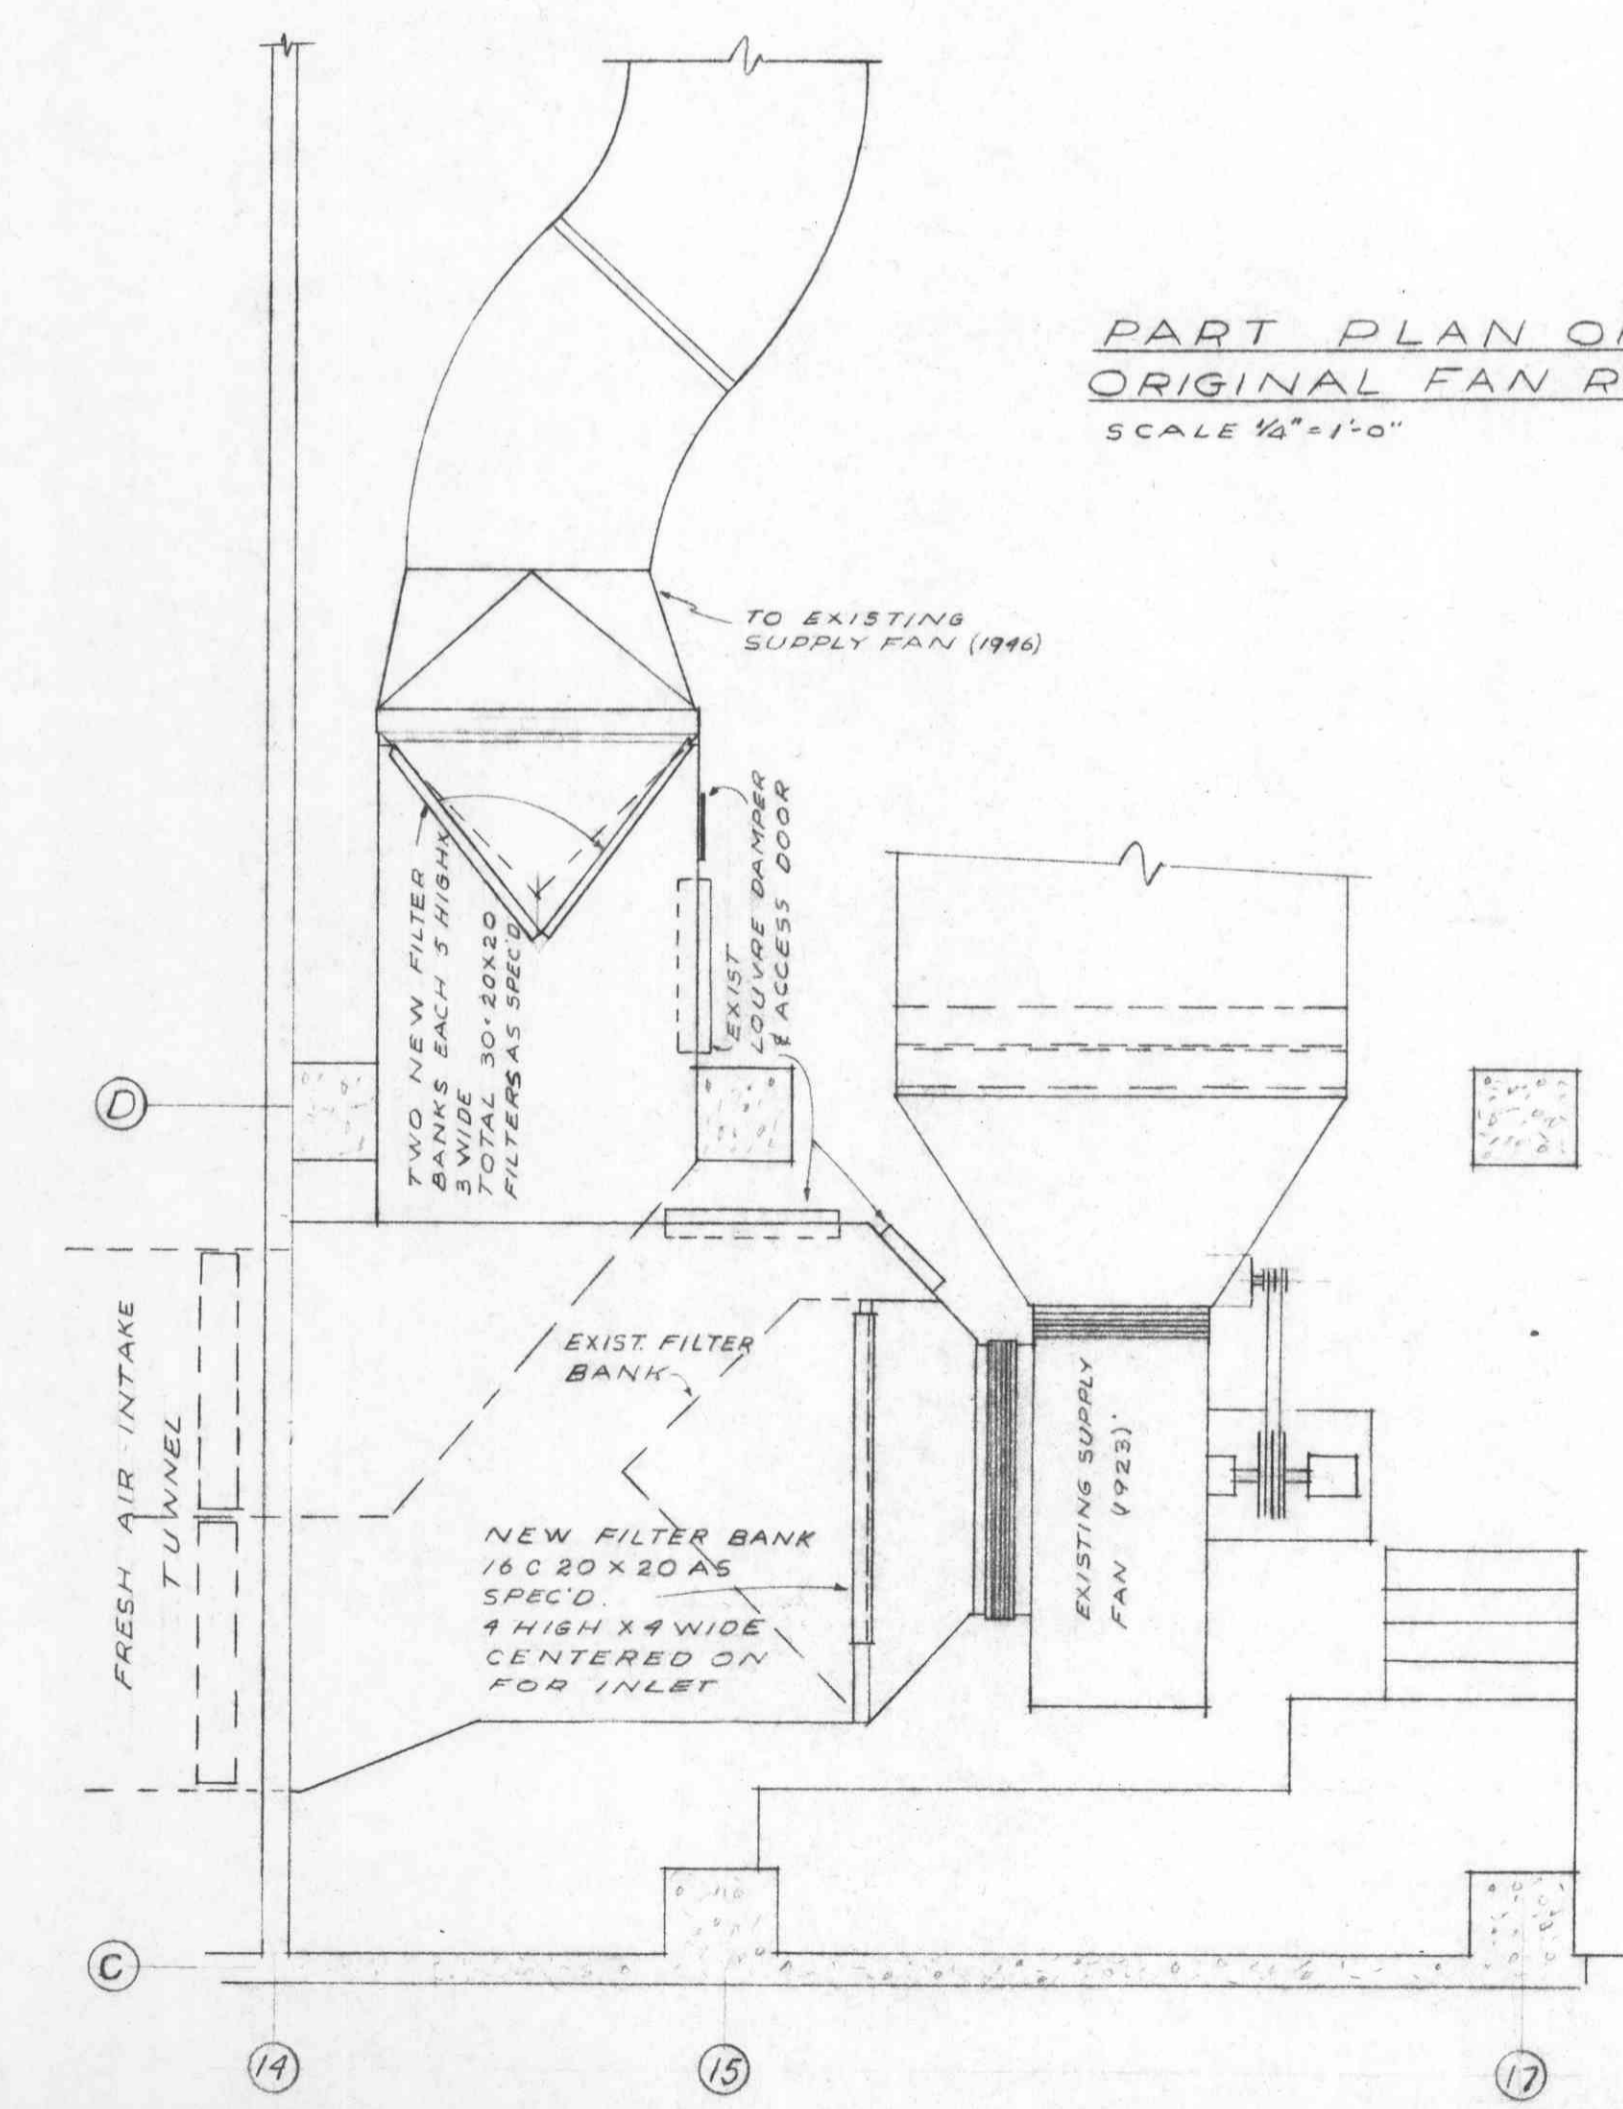

JOHN M. BEAN P. ENG.  
CONSULTING MECHANICAL ENGINEER  
779 WEST BROADWAY VANCOUVER B.C.

NO.	REVISION	DATE
-----	----------	------

ALTERATIONS TO THE LIBRARY UNIVERSITY OF BRITISH COLUMBIA		JOB NO. 6356
DETAILS		DATE MARCH 31/64
TOBY, RUSSELL & BUCKWELL ARCHITECTS - VANCOUVER, B.C.		DRAWN J.D.S. & D.J.
		CHECKED J.M.B.
		DRAWING NO. M10 OF 11