


Future Wing

Existing Building

Proposed Wing

SECTION

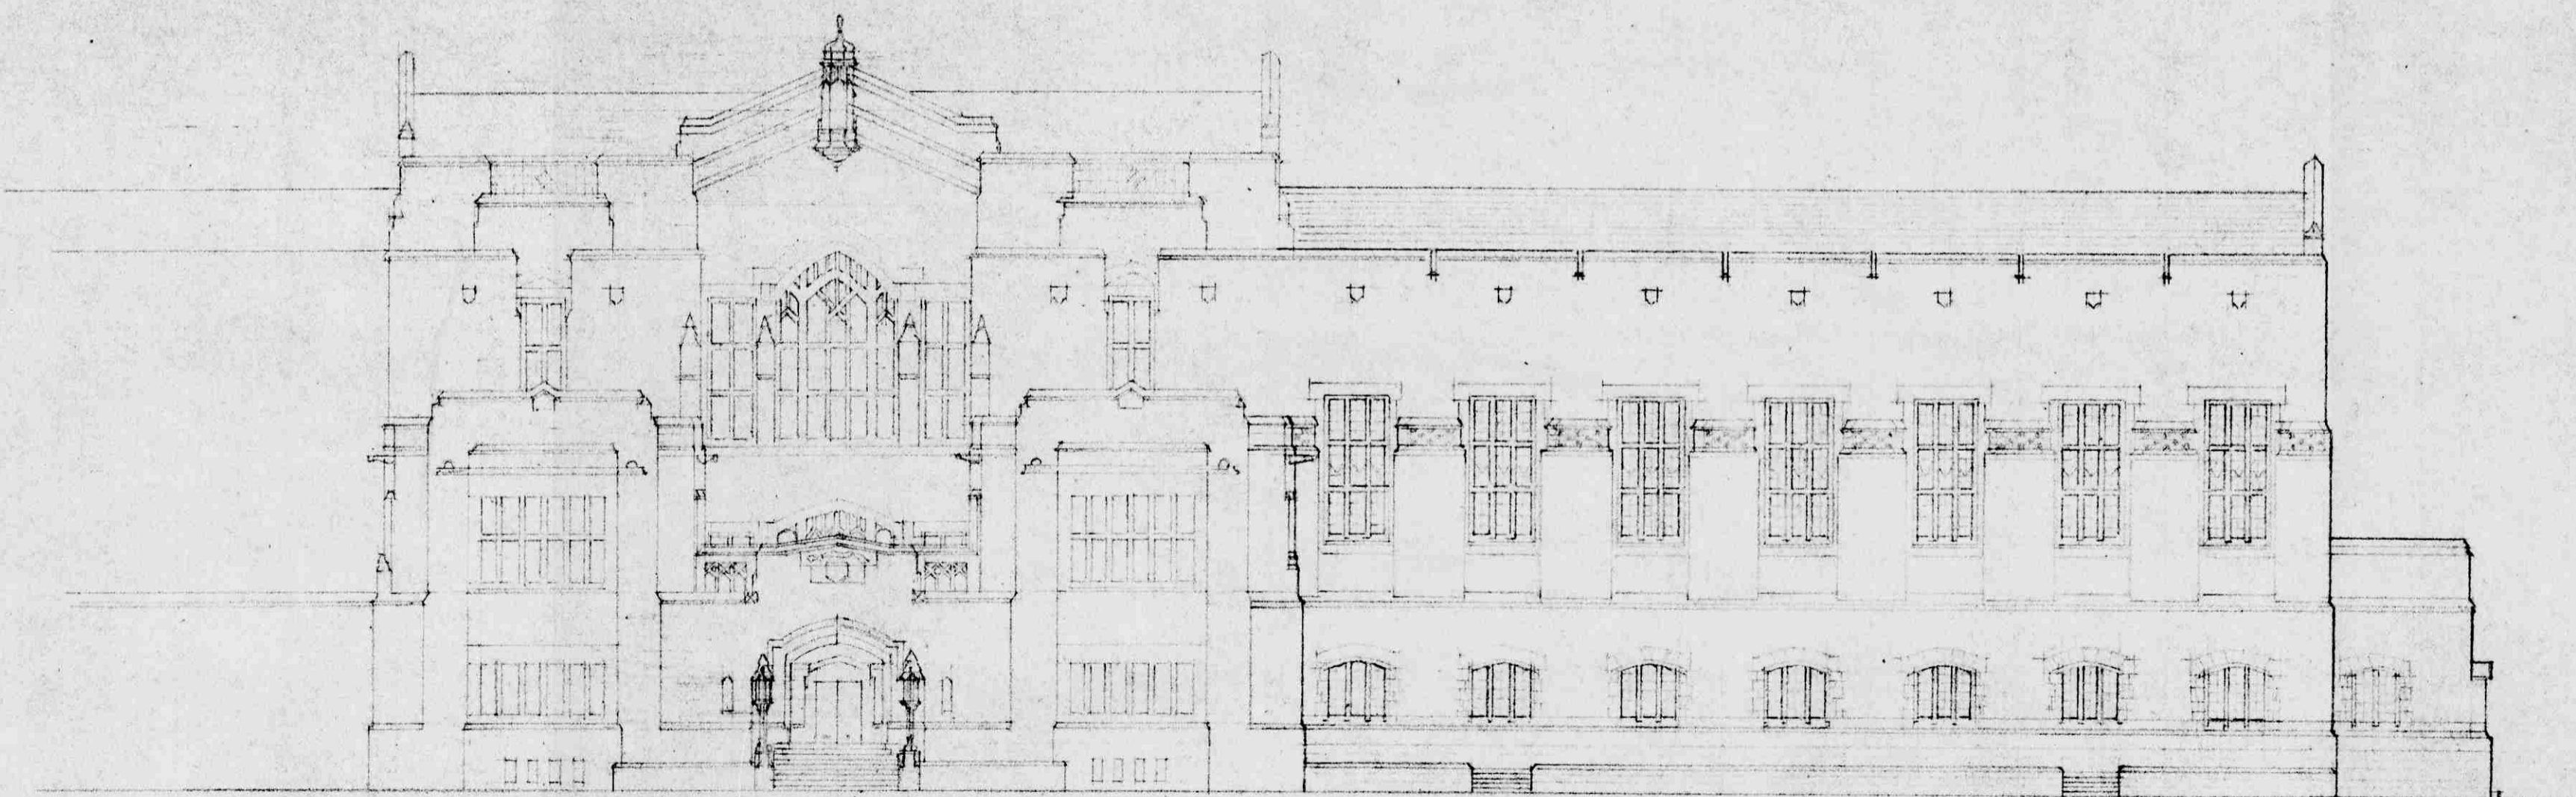

UNIVERSITY OF B. C.
 PLAN OF LIBRARY DEVELOPMENT
 SCALE 1/6 FEET TO ONE INCH.
 SHARP & THOMPSON ARCHTS
 NOV. 1928.
 WEST ELEVATION AND SECTION