



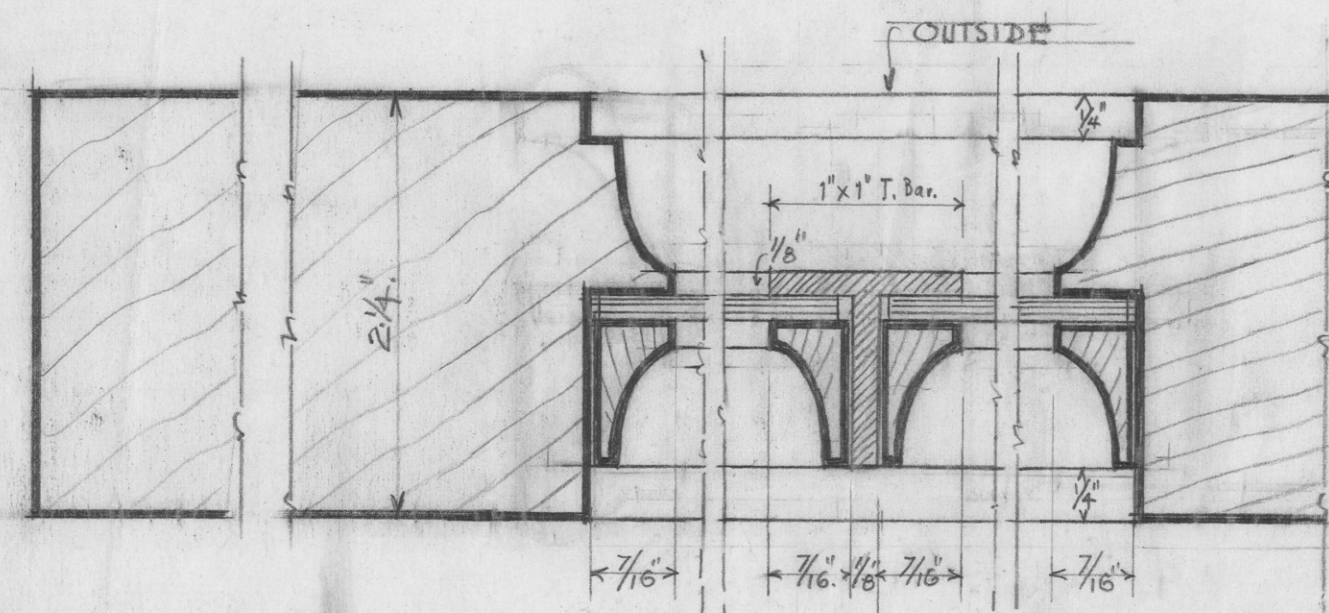

F.S. Sectional Detail of Basement Entrance Door.

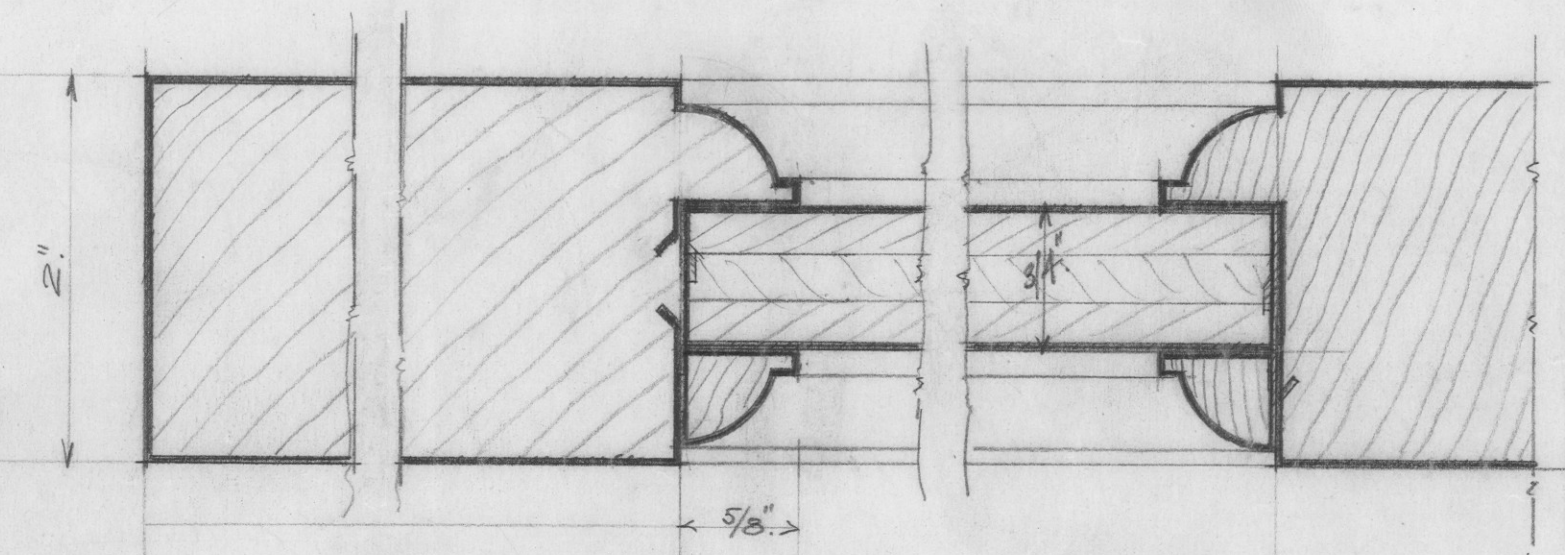


F.S. Sectional Detail of 2' Door.

(Other Doors, excepting Basement Entrance, similar but to varying thicknesses as shown.)

U.B.C. The Library Full Size & Linch Scale Details of Kalamien doors in Basement

Sharp & Thompson, Archts.
626 Peirder St. - Van. B.C.


December 1st 1924.

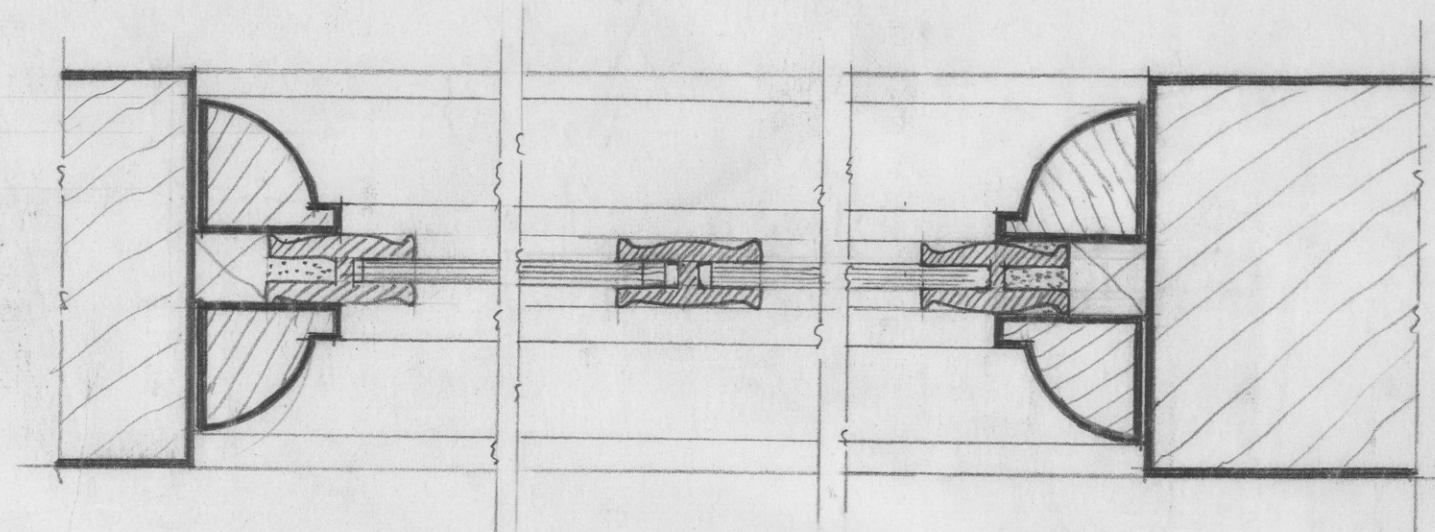


Detail for Leaded Glazing

(Locker Room Doors)
(1/4 Staff Lath)


Glazed with 26 oz. Sheet Glass.

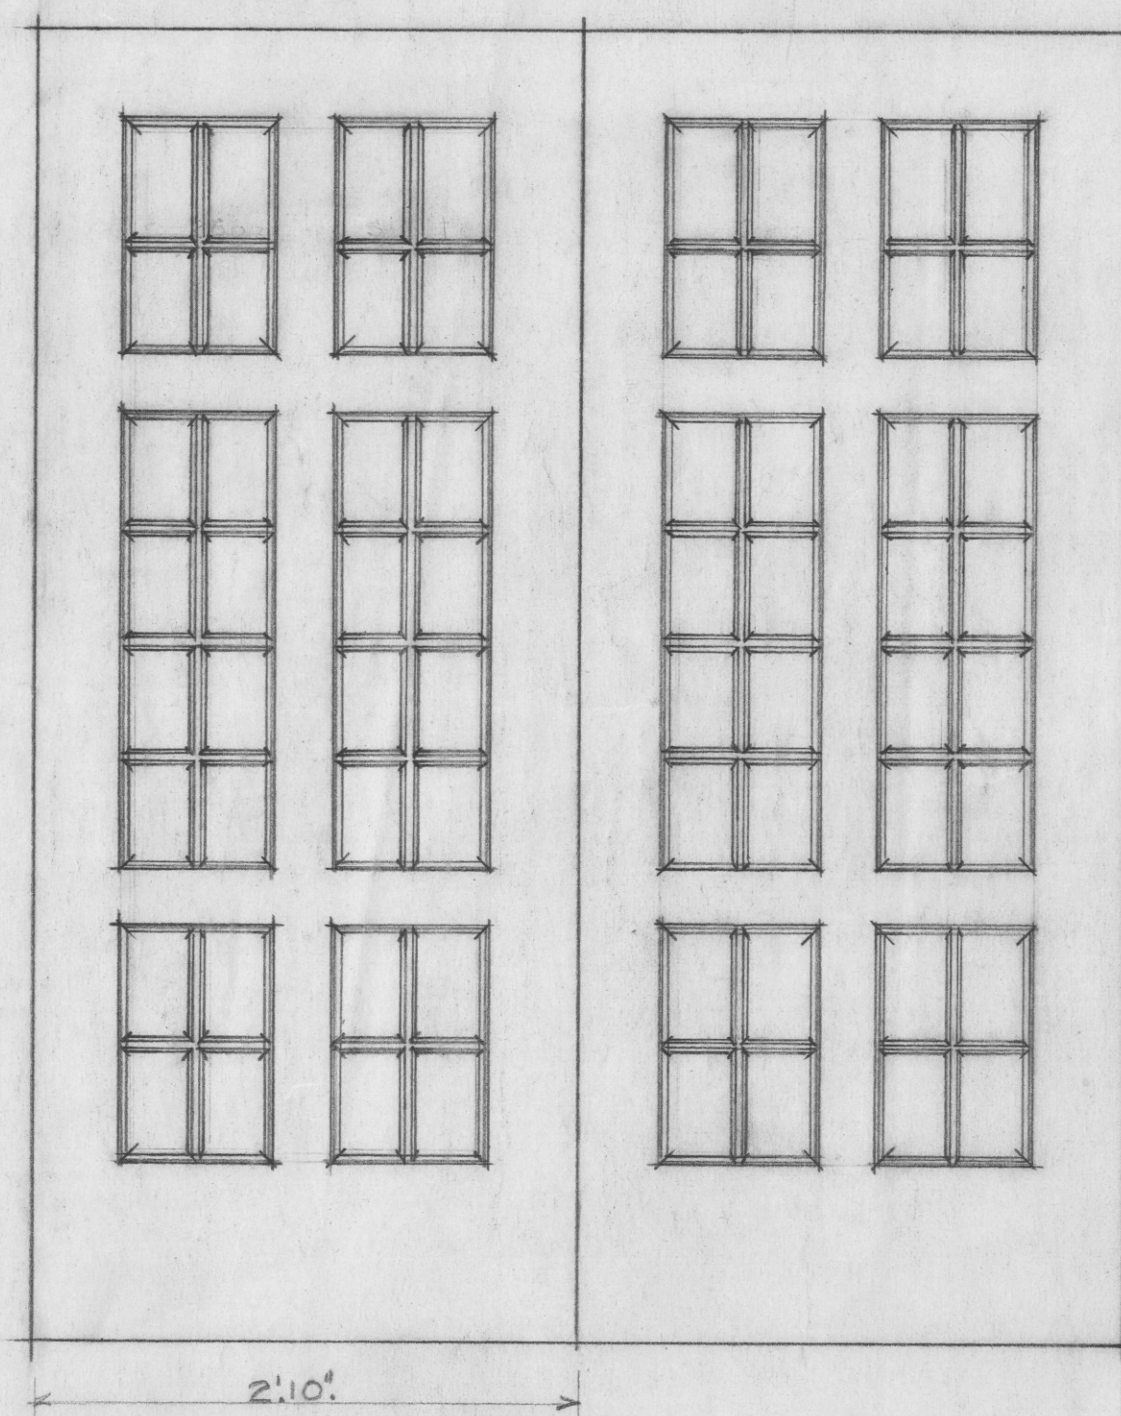

2 1/4" Doors to Main Basement Entrance
(One Pair Req.)

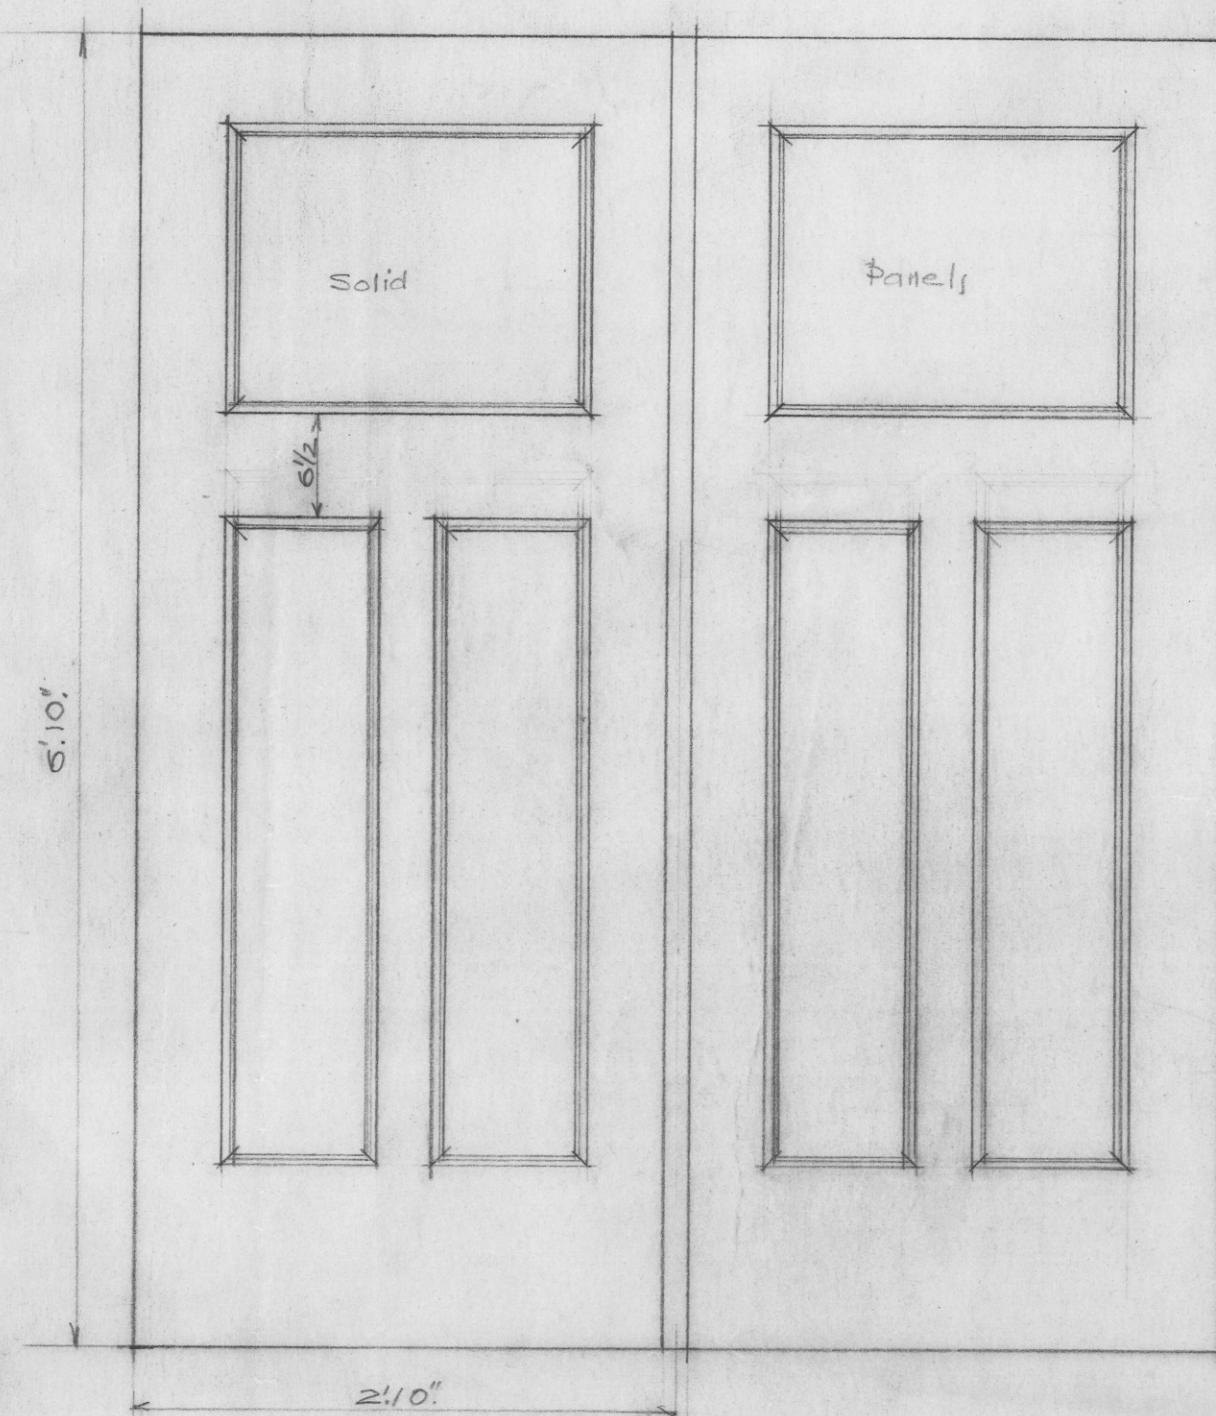


2" Double Door to Fan Room
(One Pair Required.)

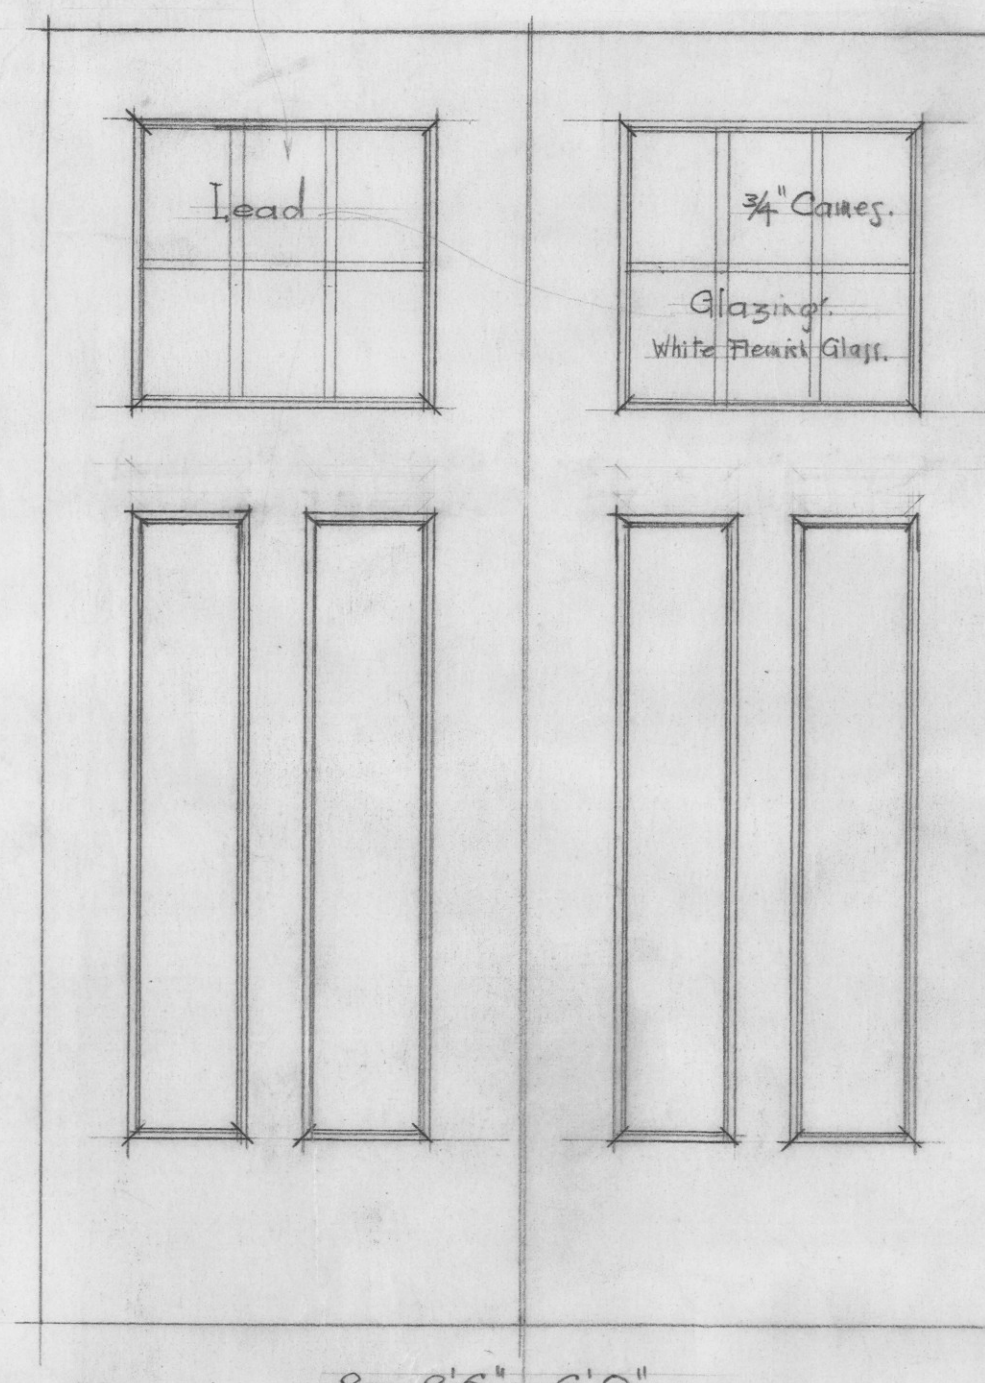


2" Double-acting Doors to Locker Rooms
(Two Pairs Required.)


Note: Hold off these until further instructions

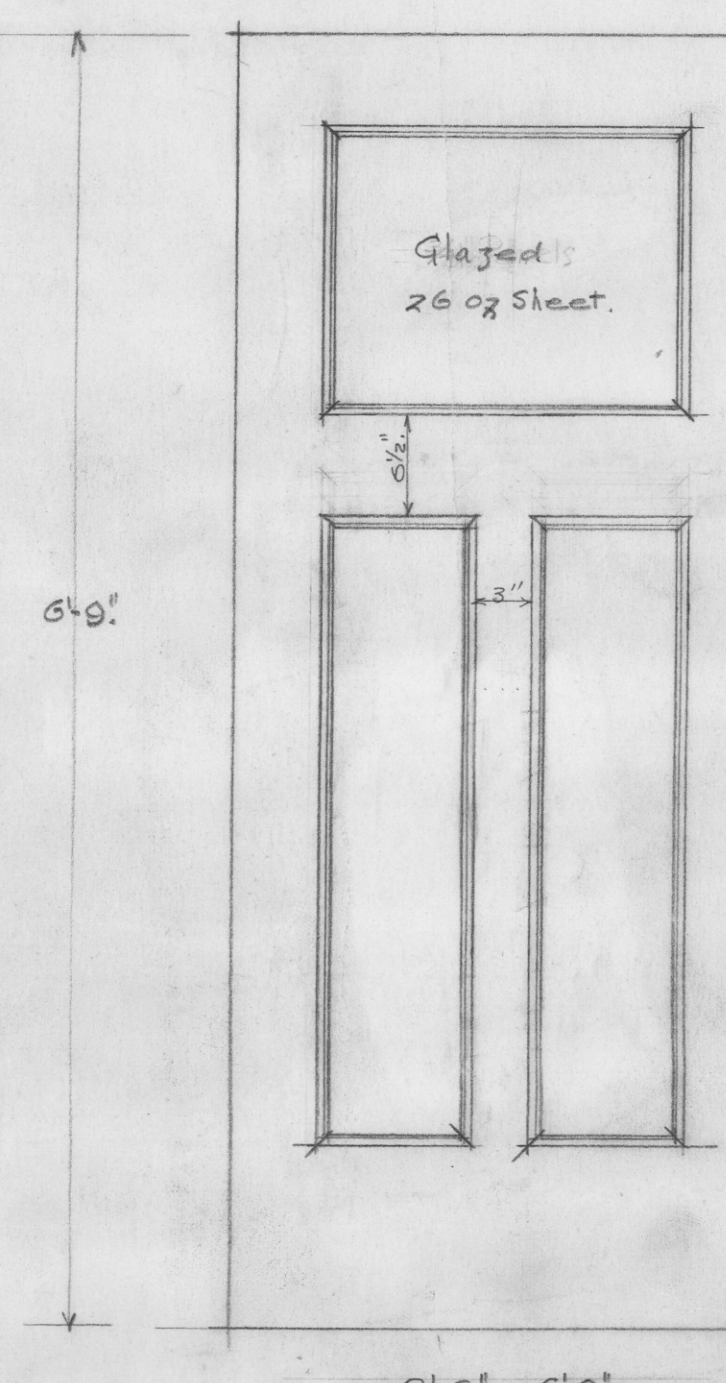

2" Single Double-acting
Doors to Lavatories
(2 Required.)

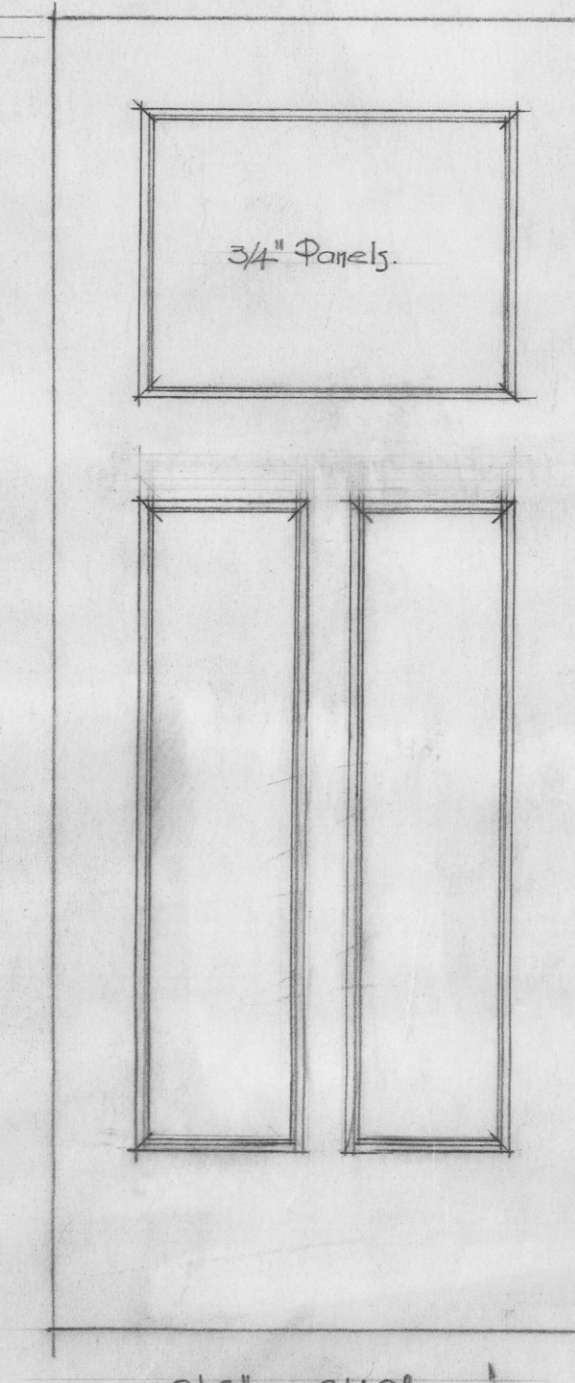

1 3/4" Single Door to Stack Rm.
(One Required.)

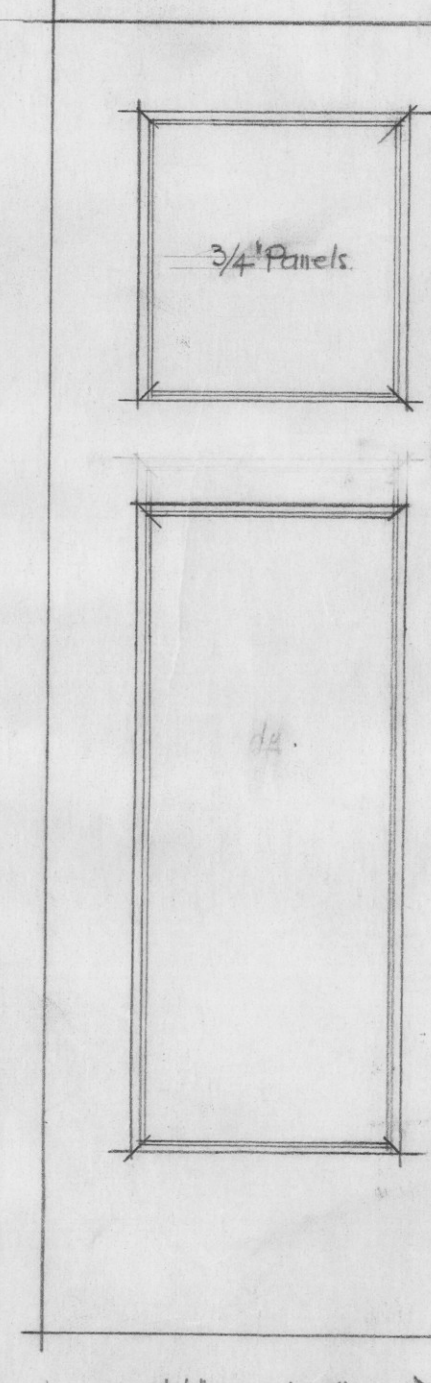

1 3/4" Doors to Staff Lavatory (These two Glazed)
& Fan Chamber. (Solid Panels)
(2 of each Required -)
(Four in all)

1 3/4" Access
Doors - 1'4" x 2'6"
(2 Required)

