




Glaazed Screens in Concourse.

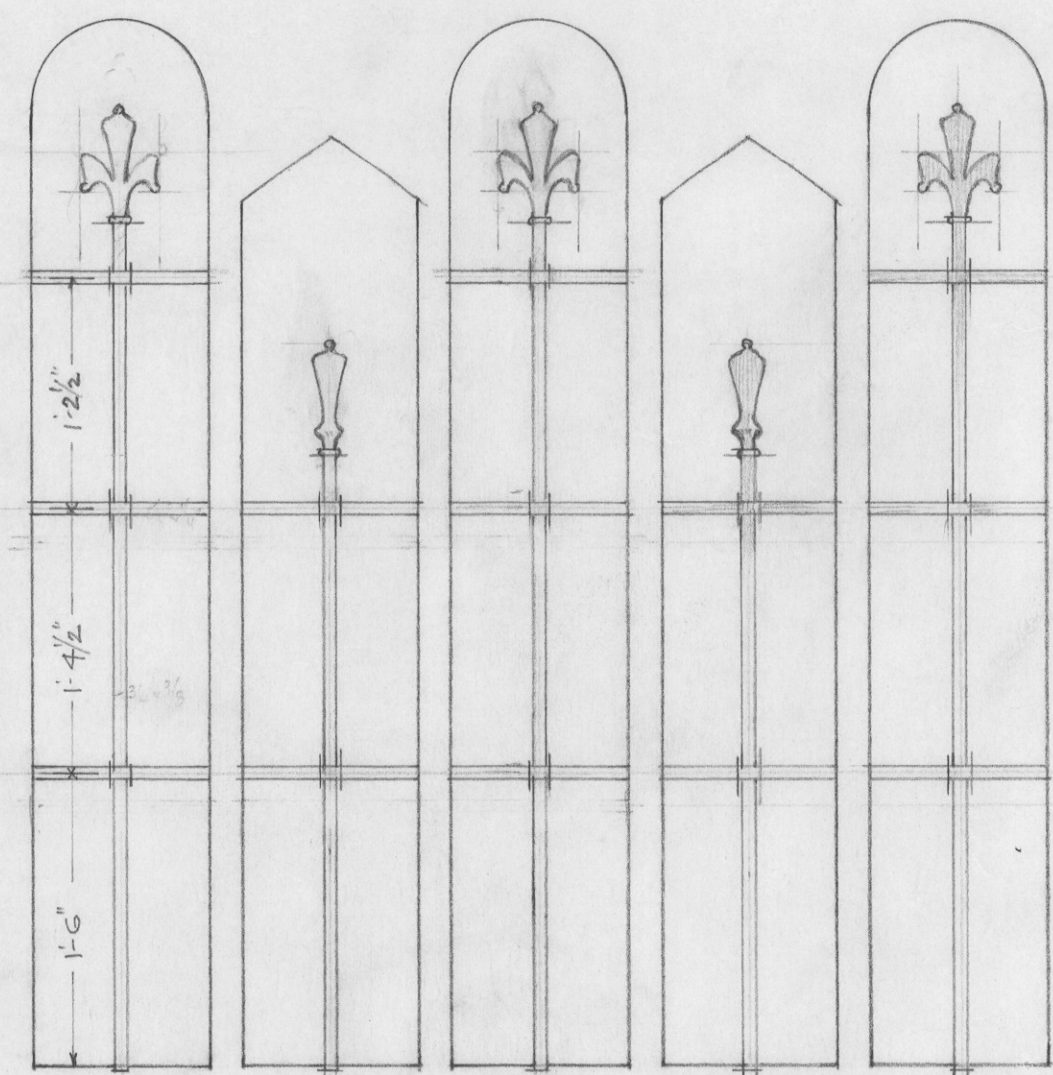

There are four screens as this.

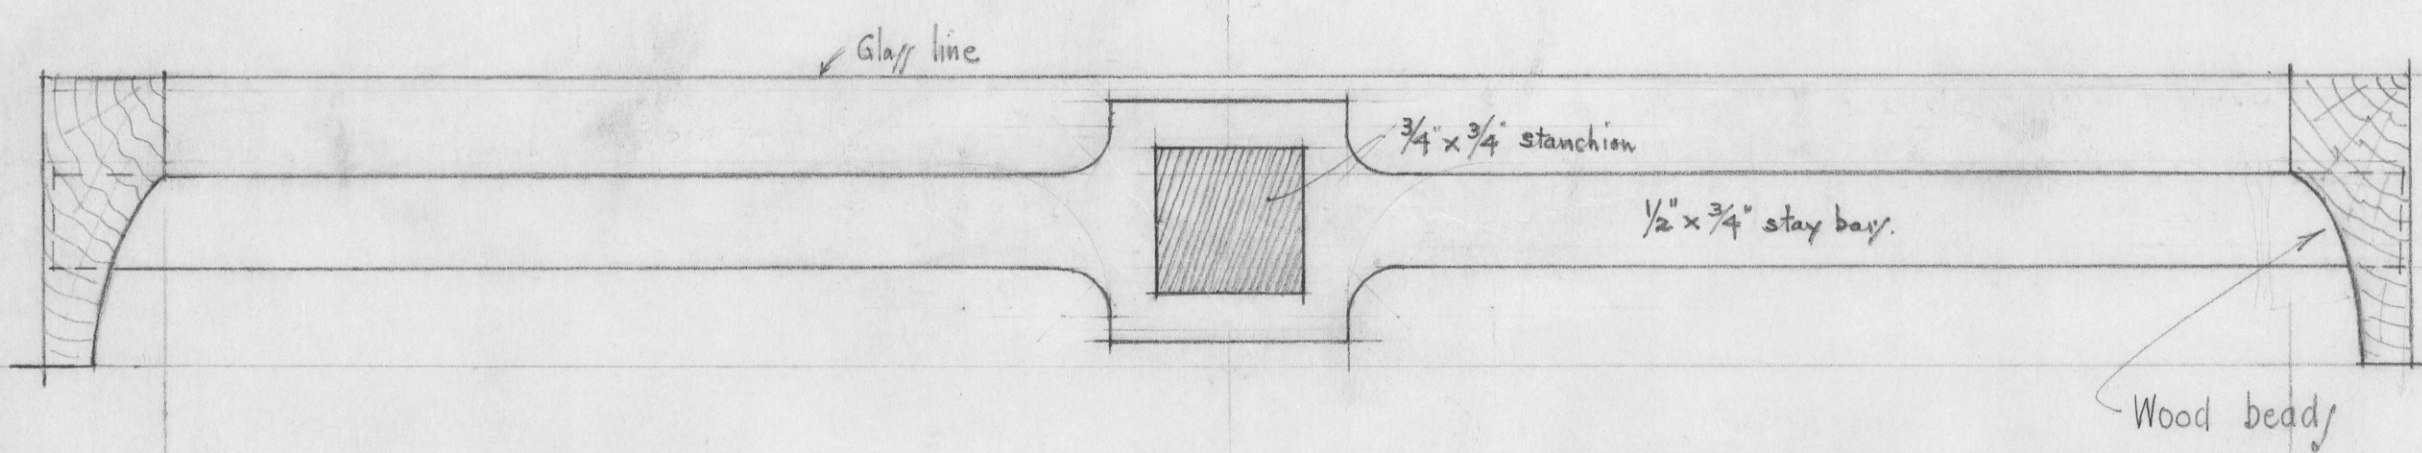


F. & Plan.

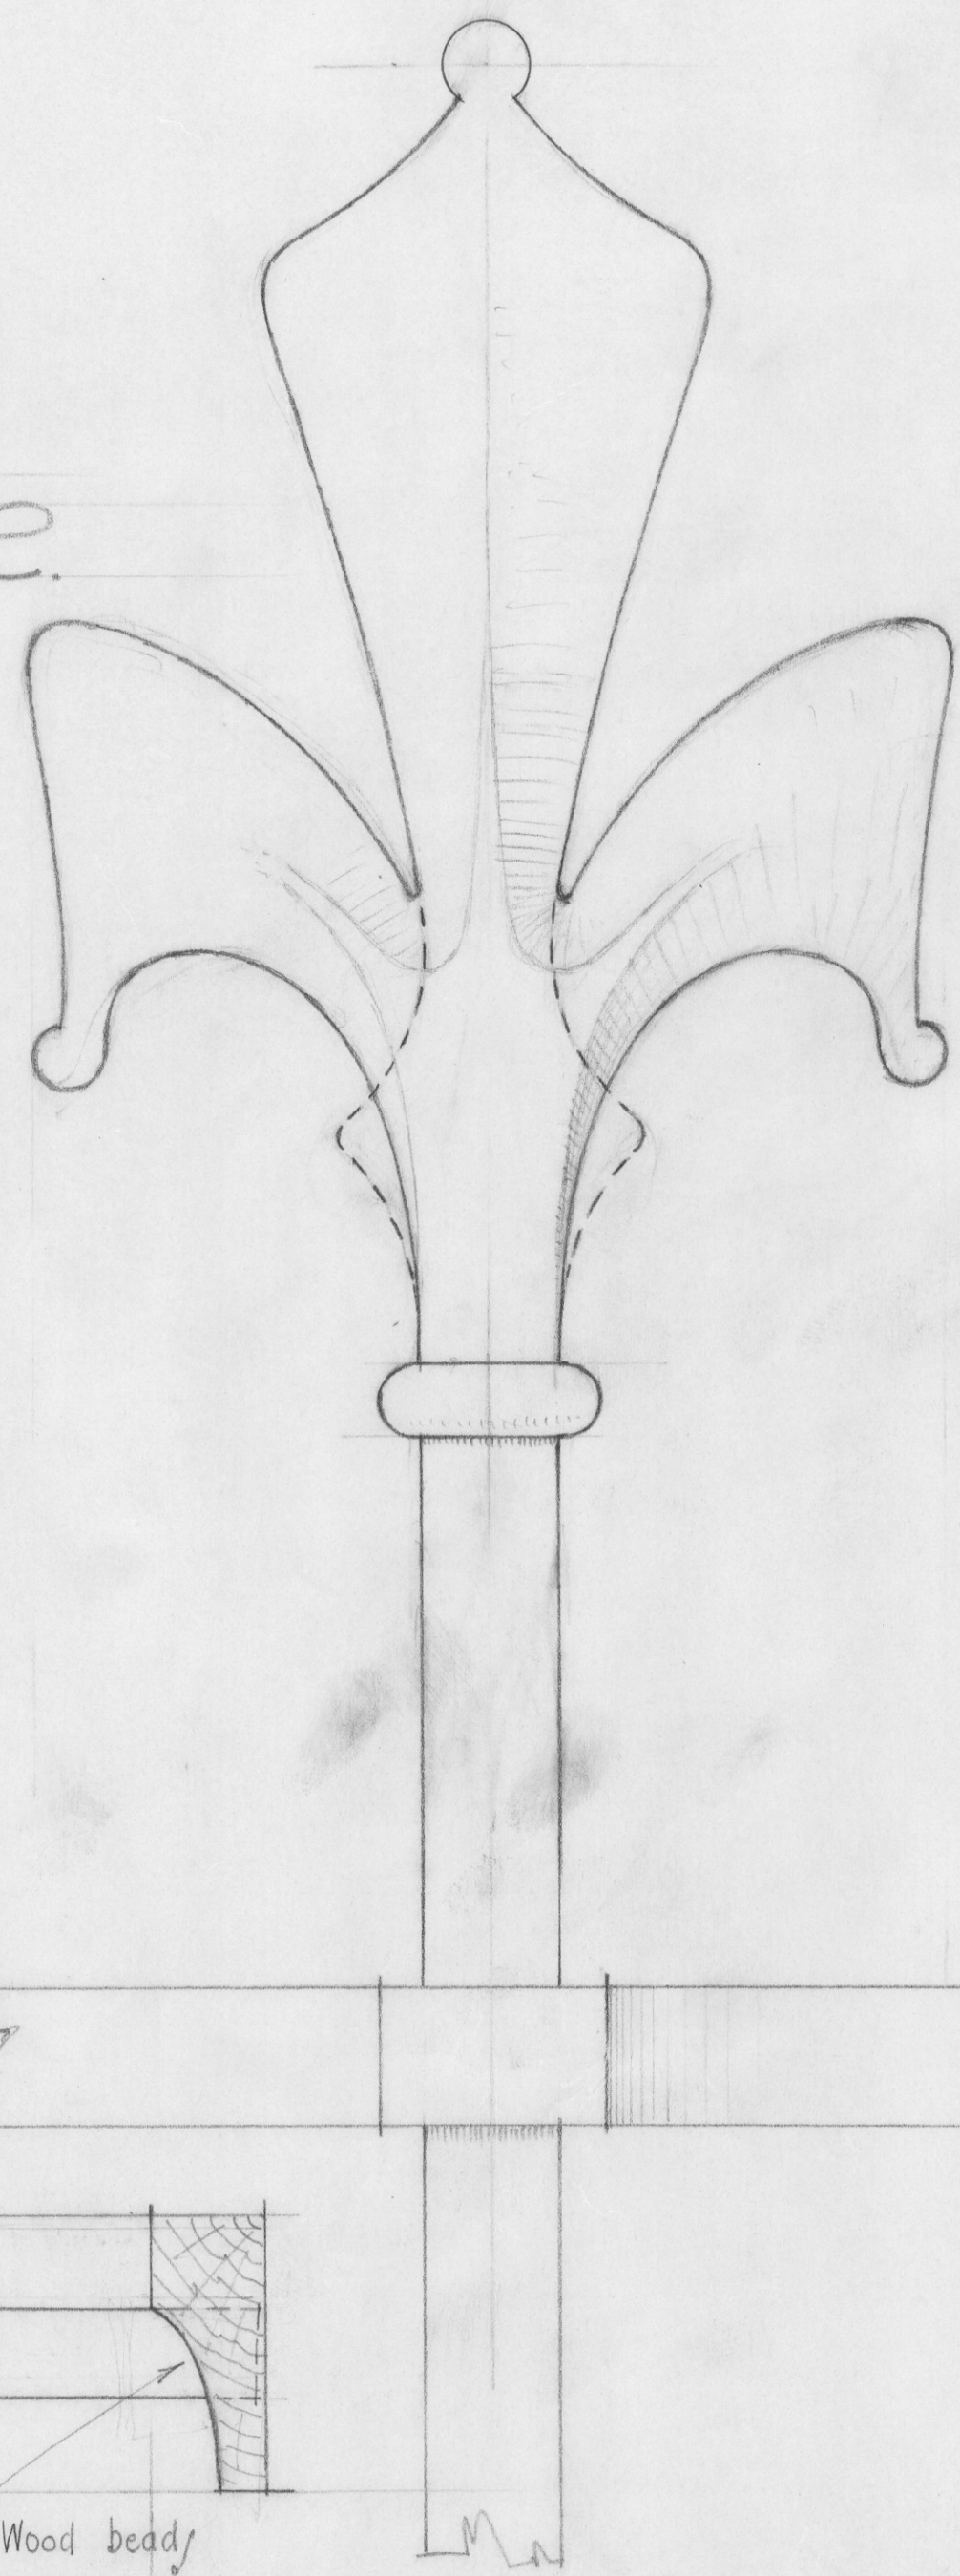


F. & Stanchion.


Lavatory Windows One each side of Main Entrance.

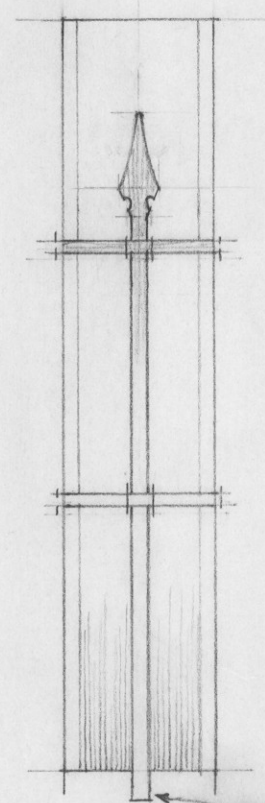

Stone
Jamb.

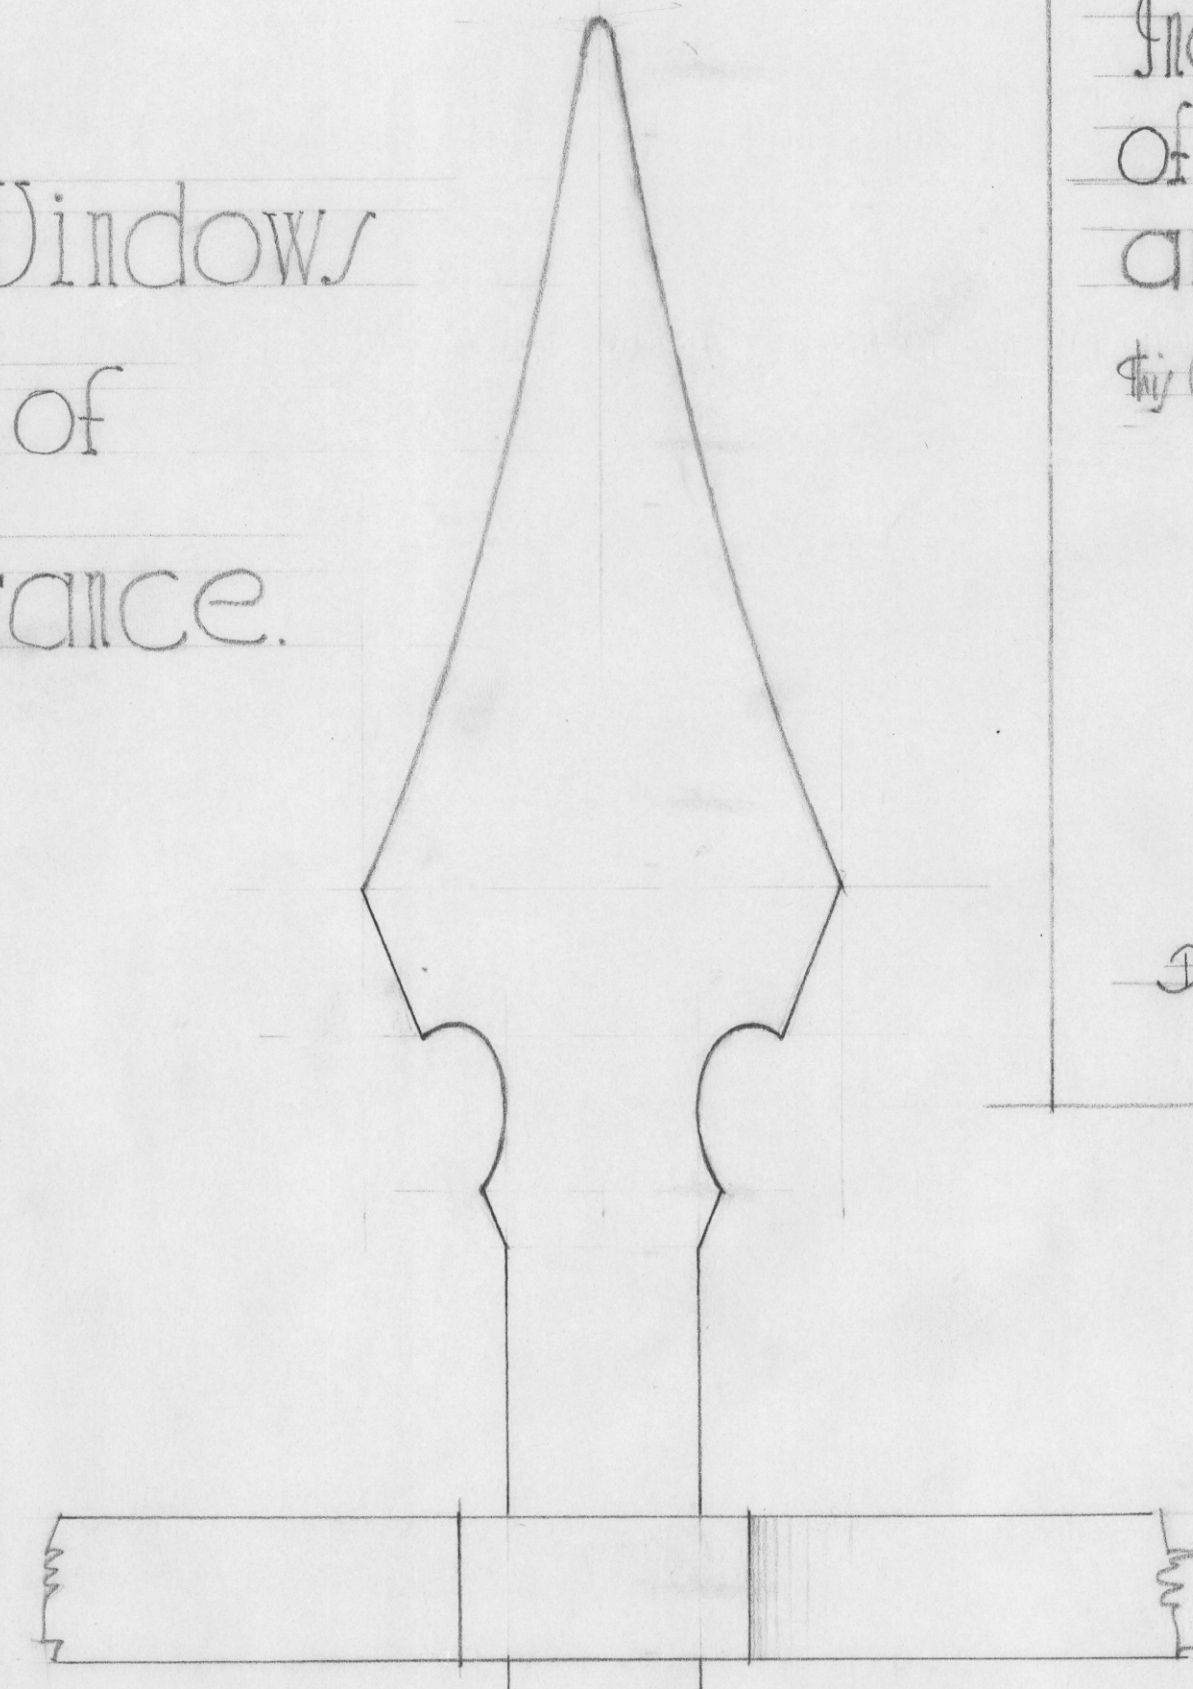

F. & Stanchion.

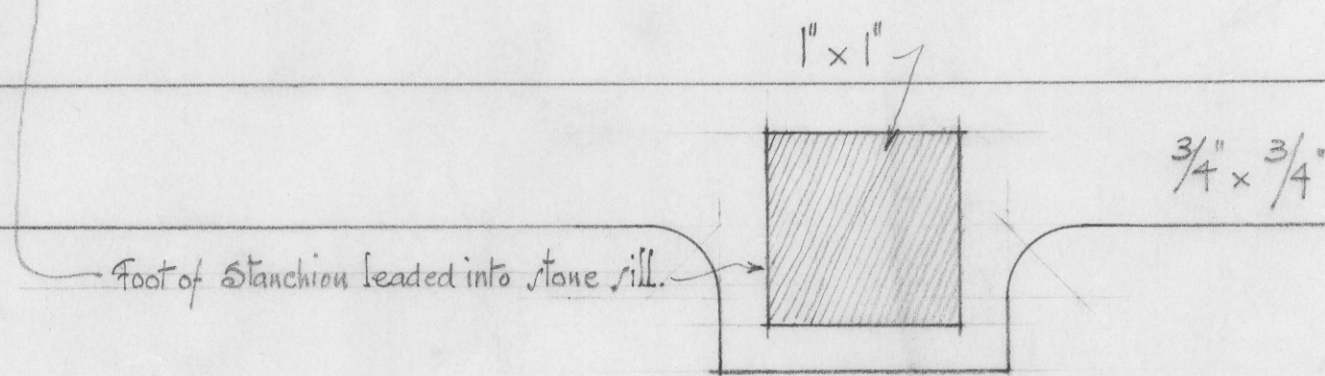

F. & Plan.

University B.C. The Library

Arch-scale & F. & detail
of Prot. Iron Stanchion
and Stay Bar.

The Contractor to take exact dimensions from the job.

Sharp & Thompson, A.S.R.I.B.A.
Architects,
626 Pender Street
Vancouver, B.C.

Dec 1st 1924.