


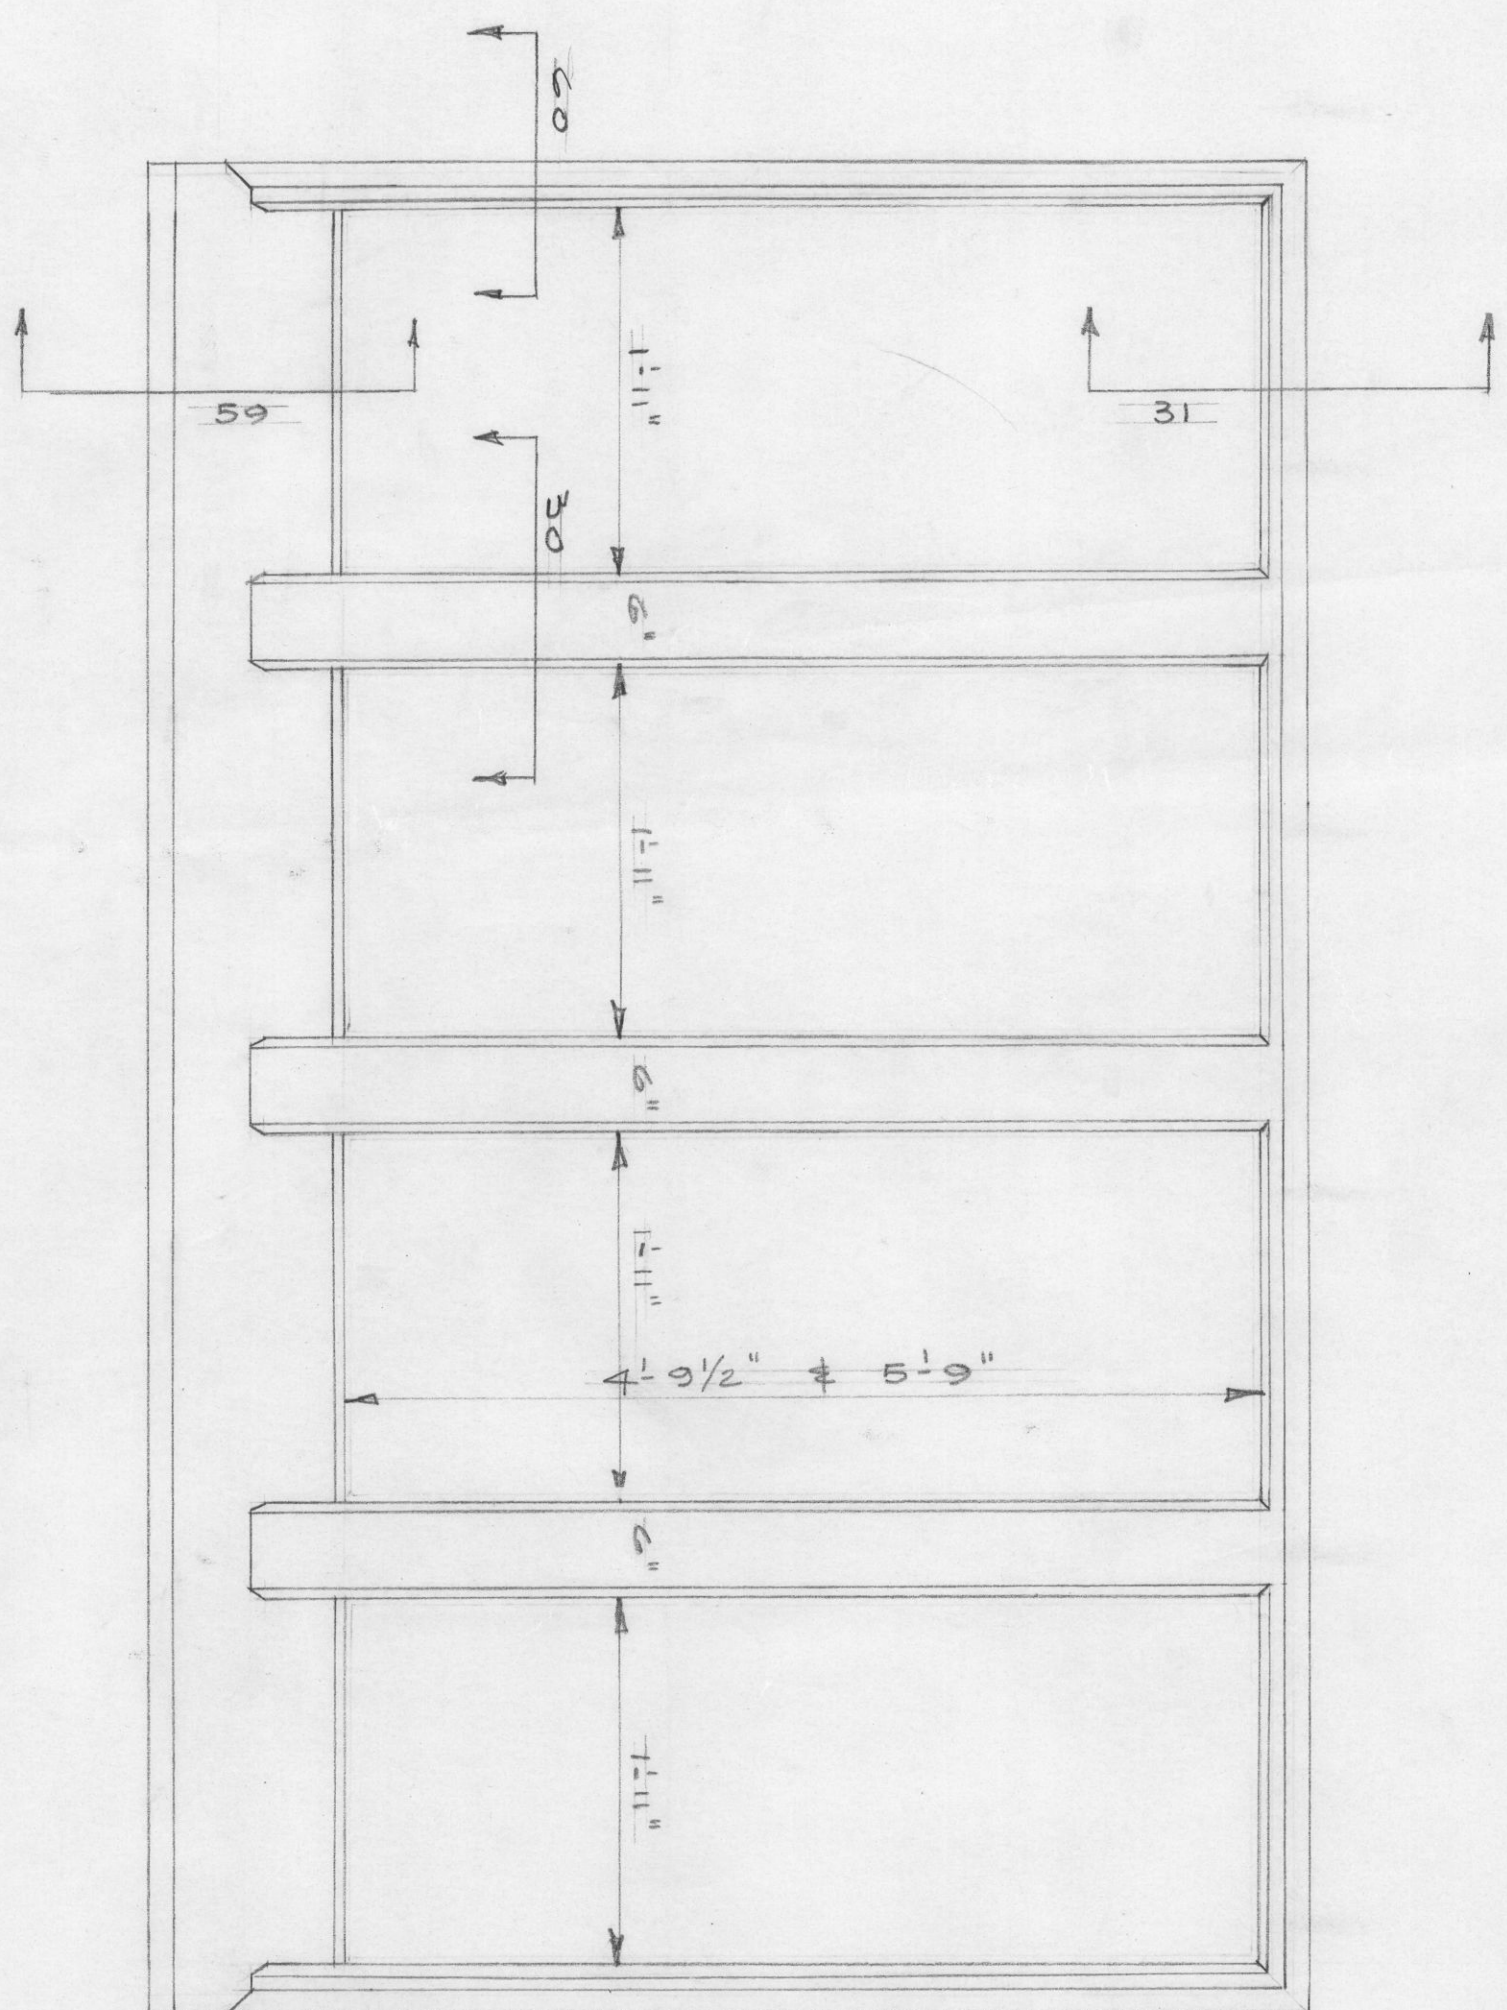

ELEVATION
SCALE 1" = 1'-0"

