
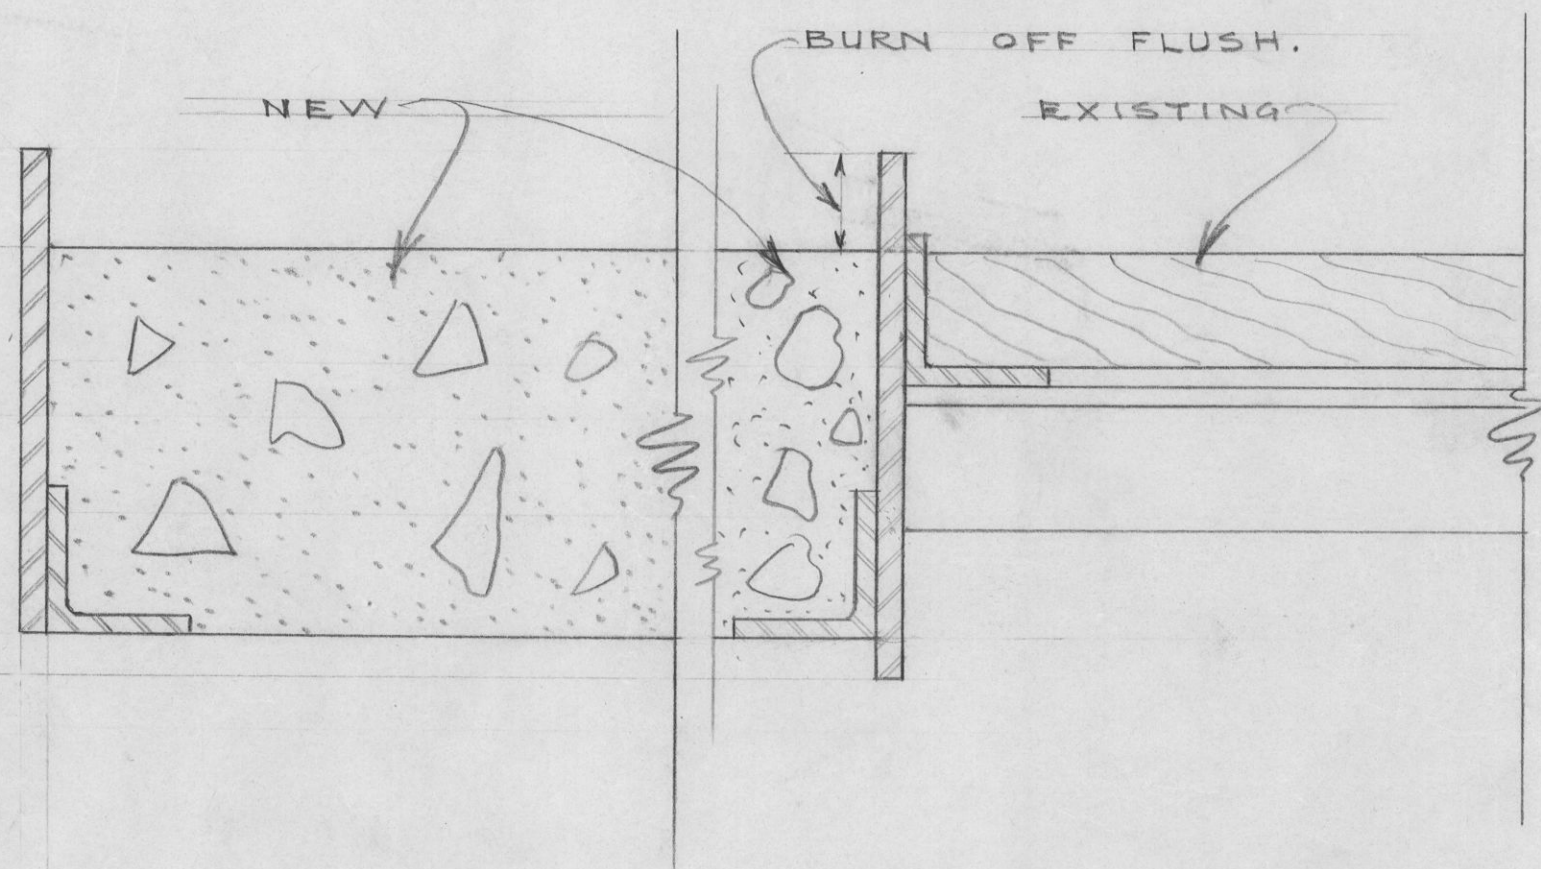


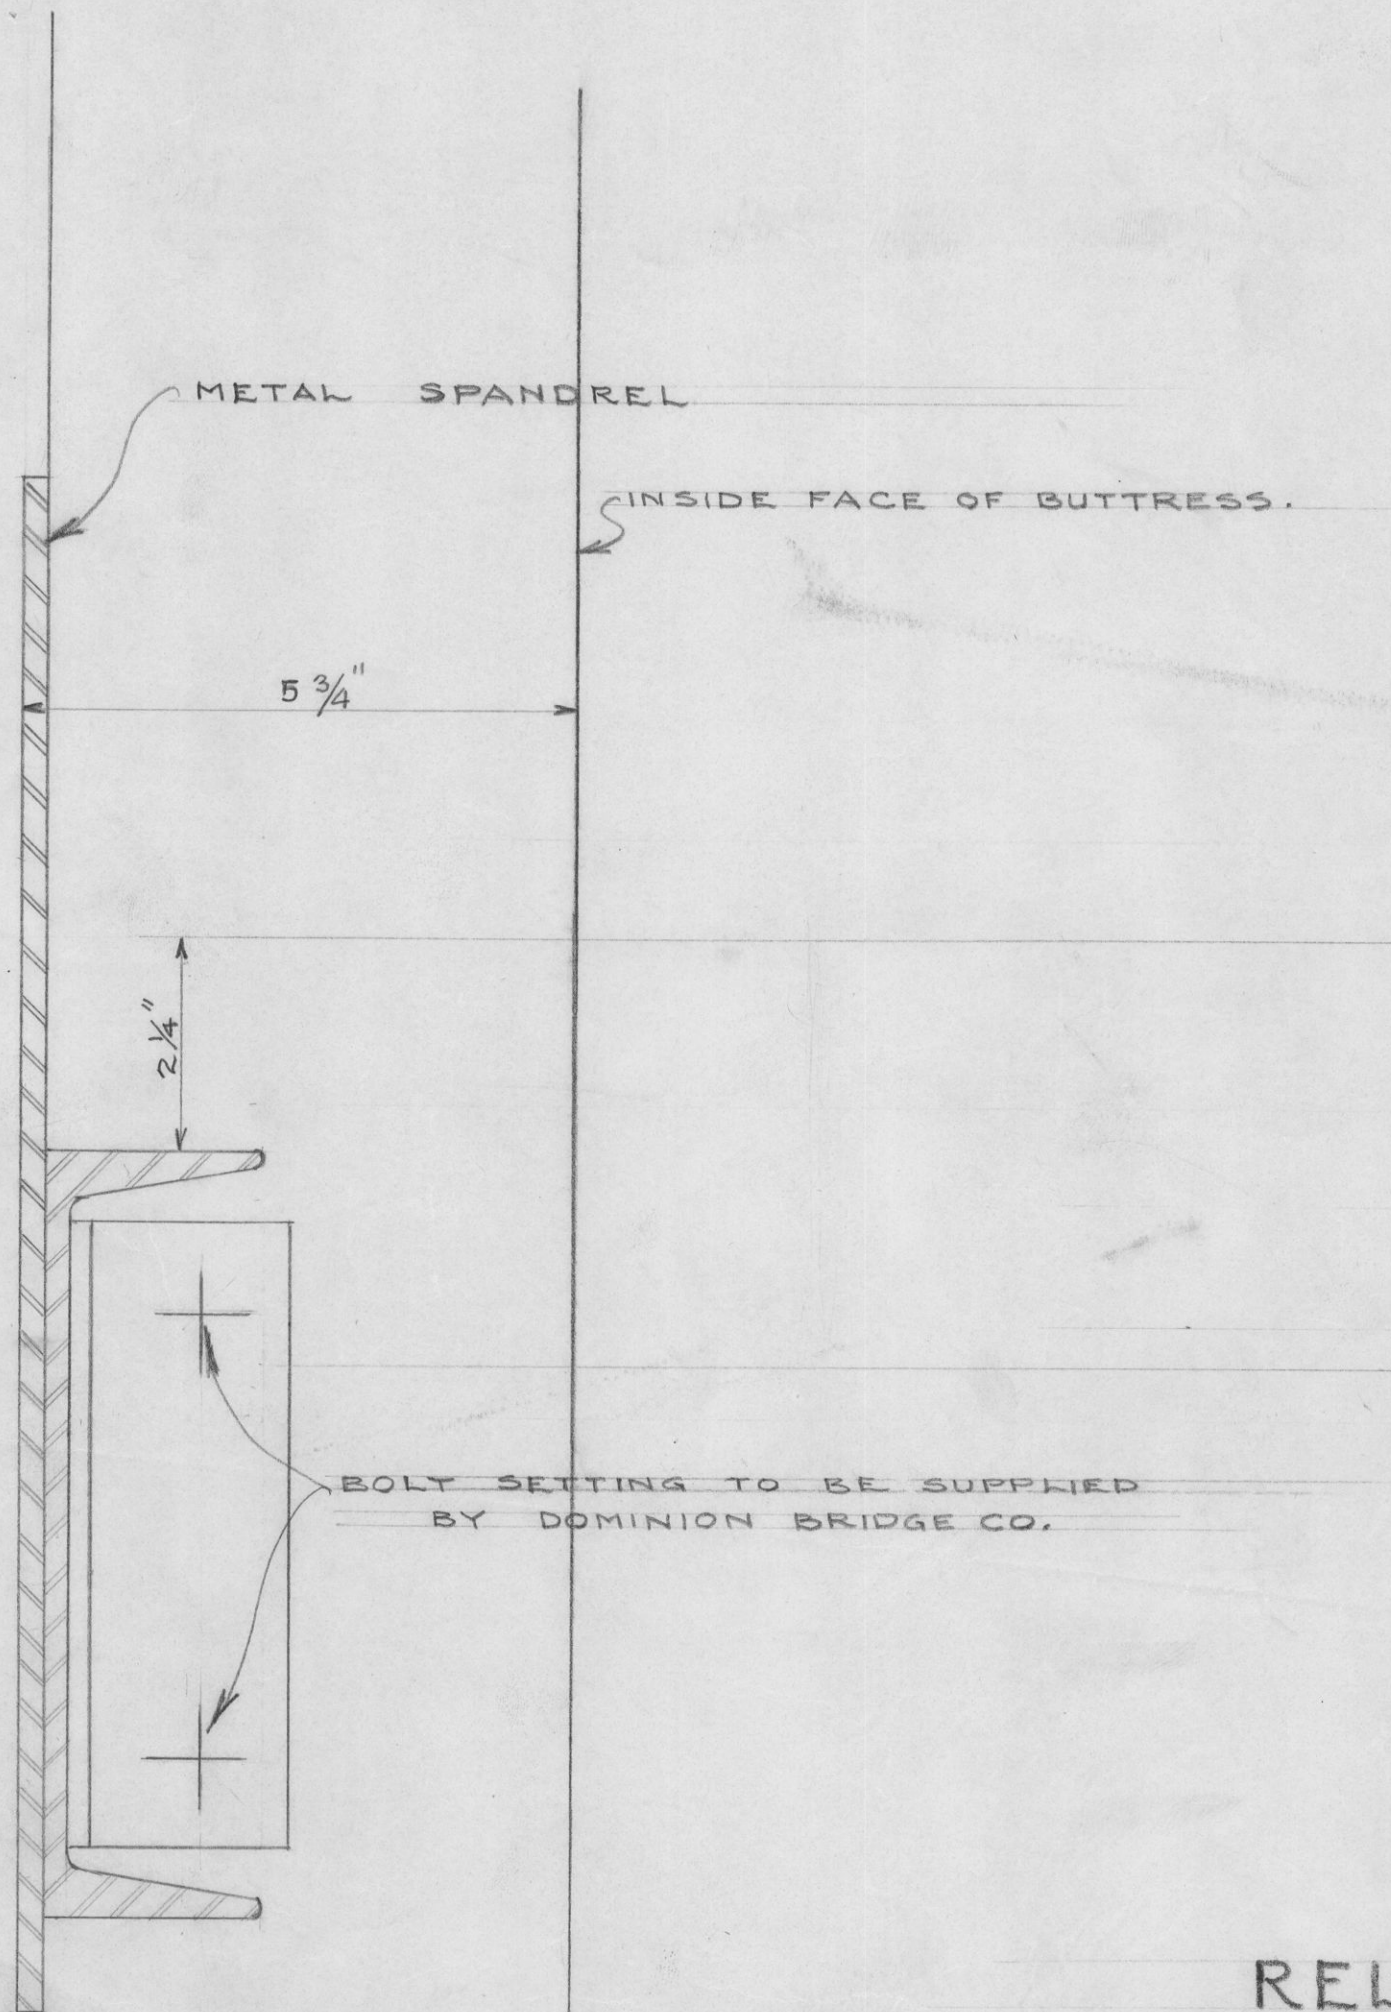

RELATION OF OLD & NEW FLOORS
OF STACKS.

SCALE ~ 1/2 F.S.

LIBRARY.

U.B.C.

DETAIL.

NOTE! - SEE ARCHITECTURAL DWG. # 10A.

SHARP & THOMPSON

ARCHITECTS.

SHEET NO.

29.