

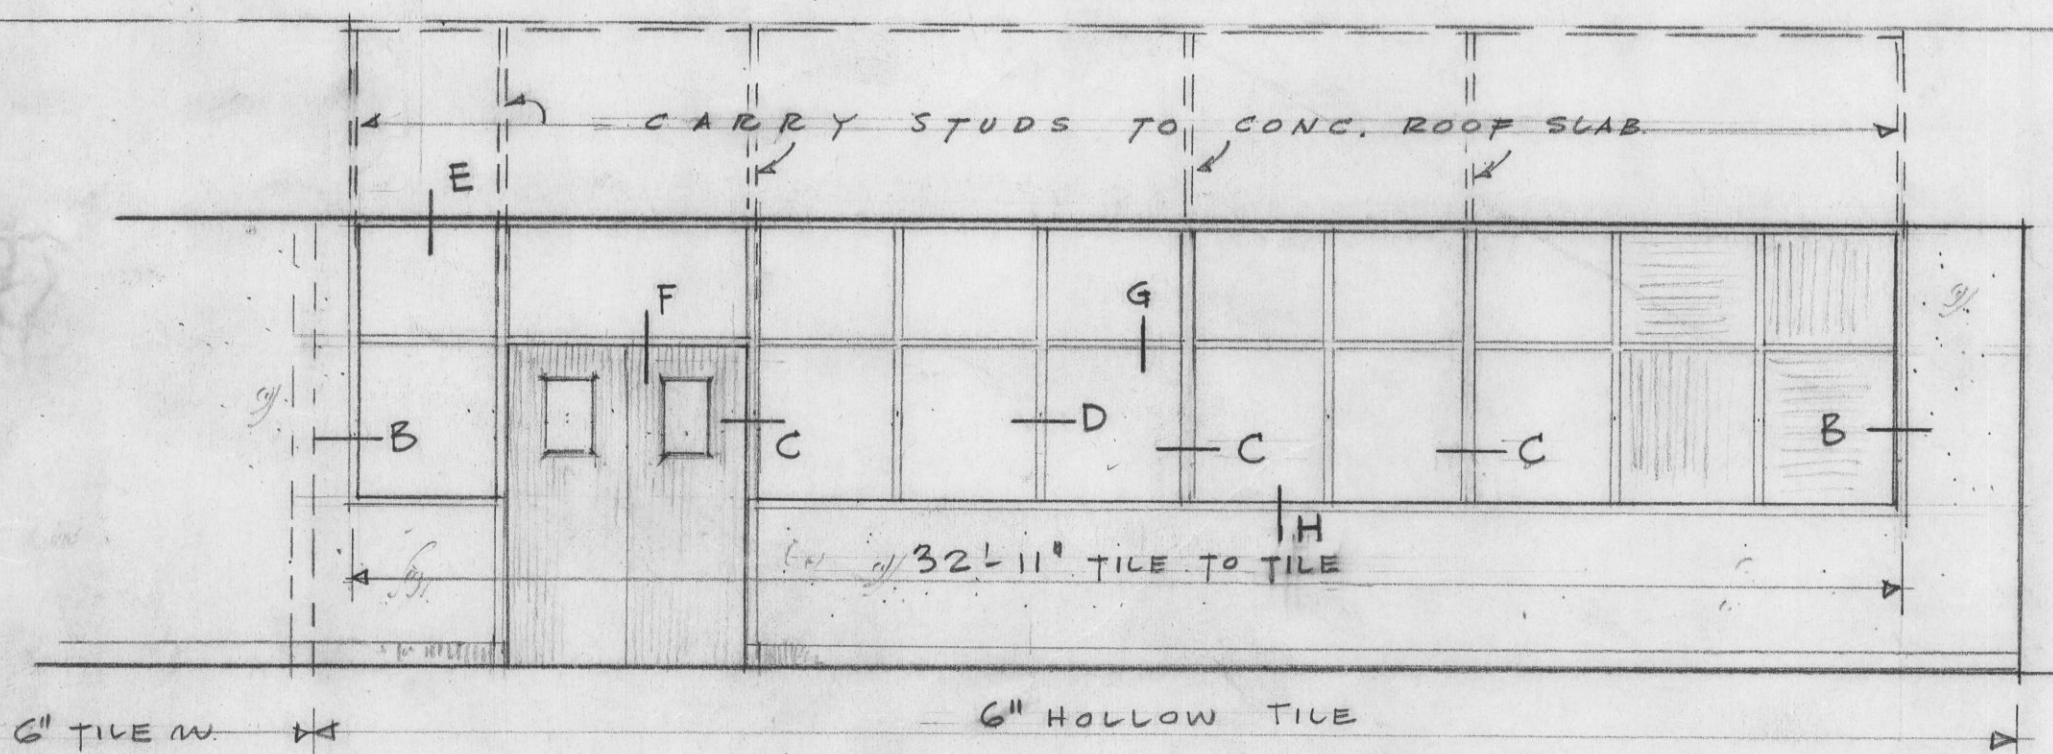


9-12
9-3
9

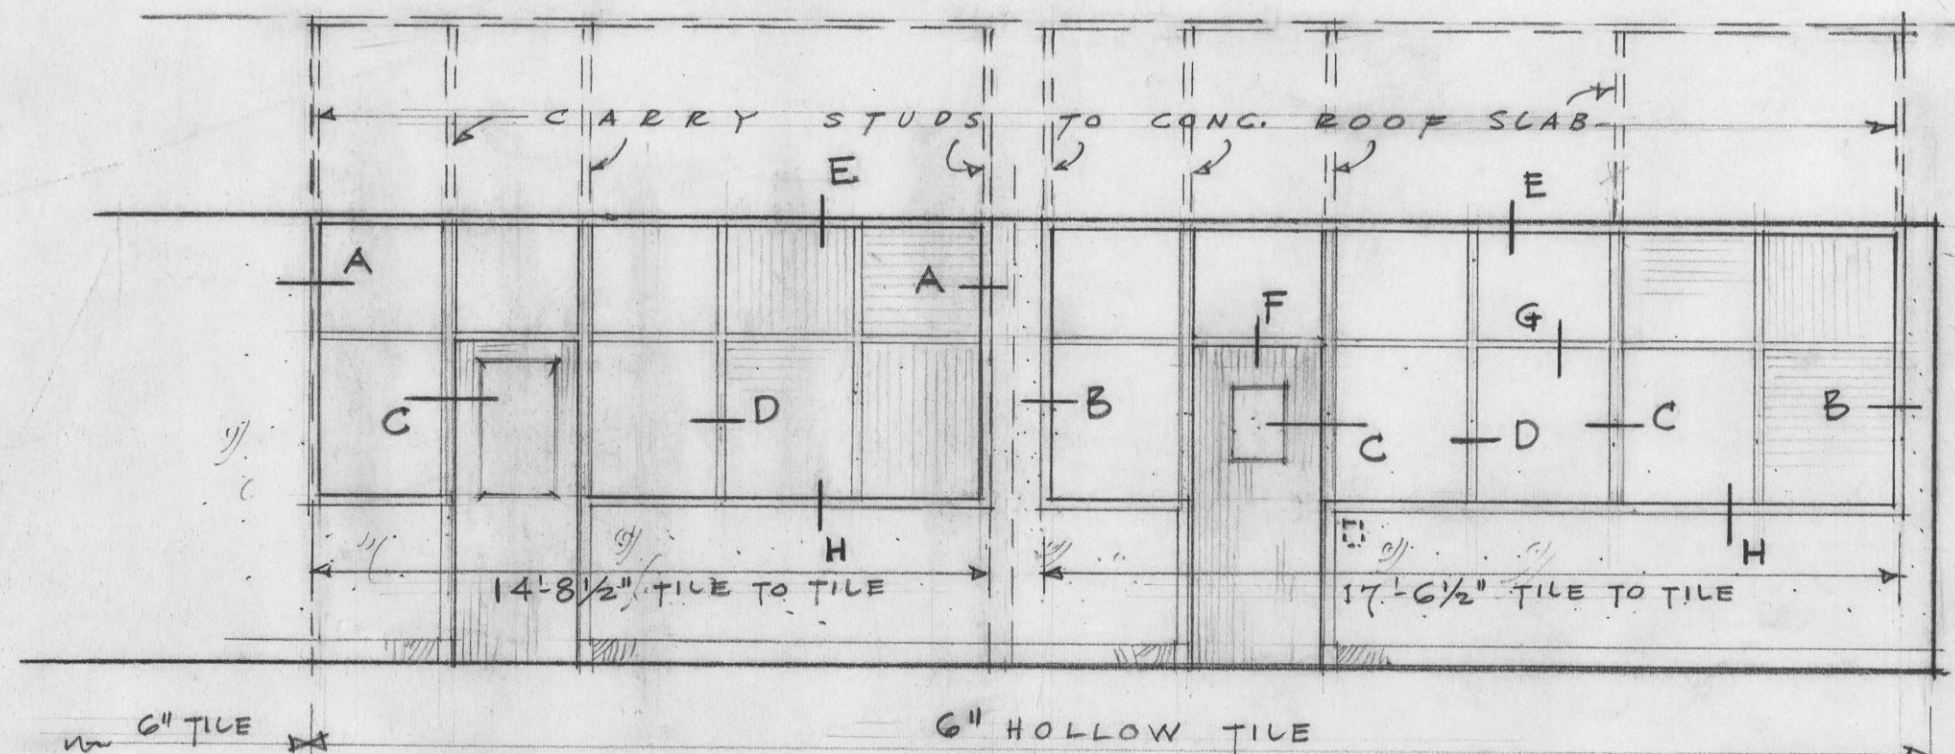


ELEVATIONS
SCALE: 1/4" = 1'-0"

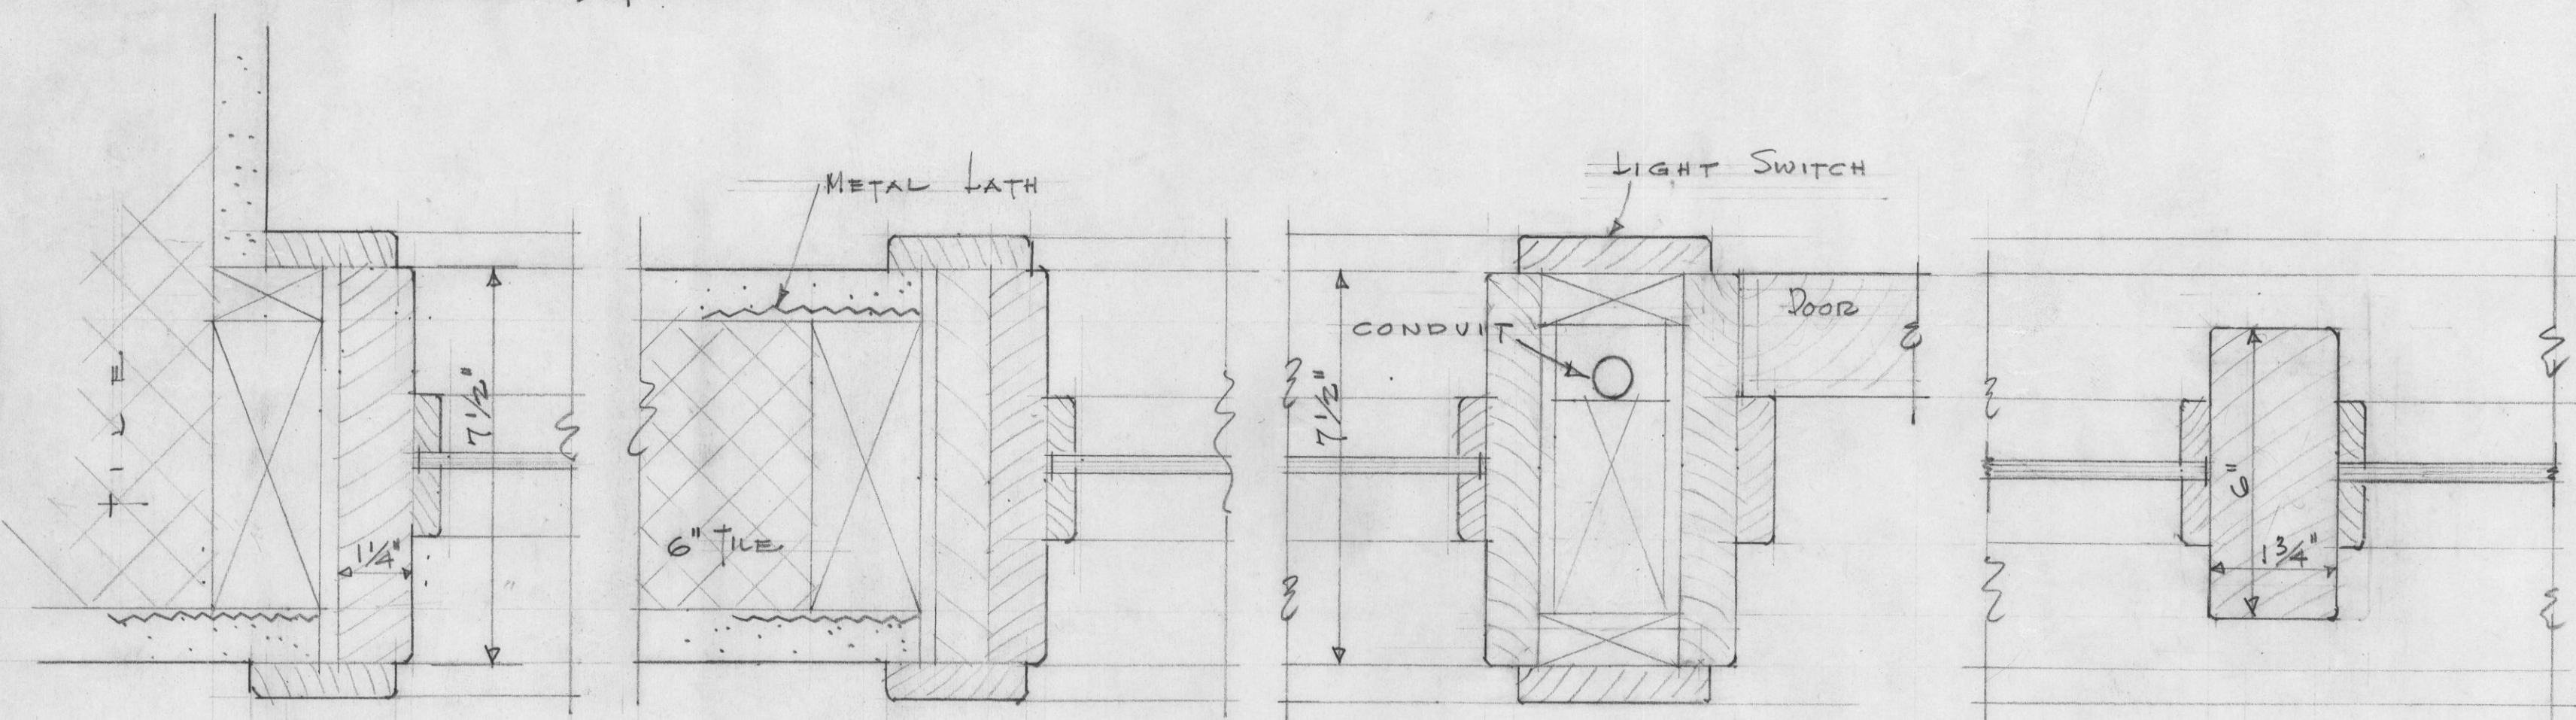

SECTION - A SECTION - B SECTION - C SECTION - D

HALF FULL SIZE DETAILS

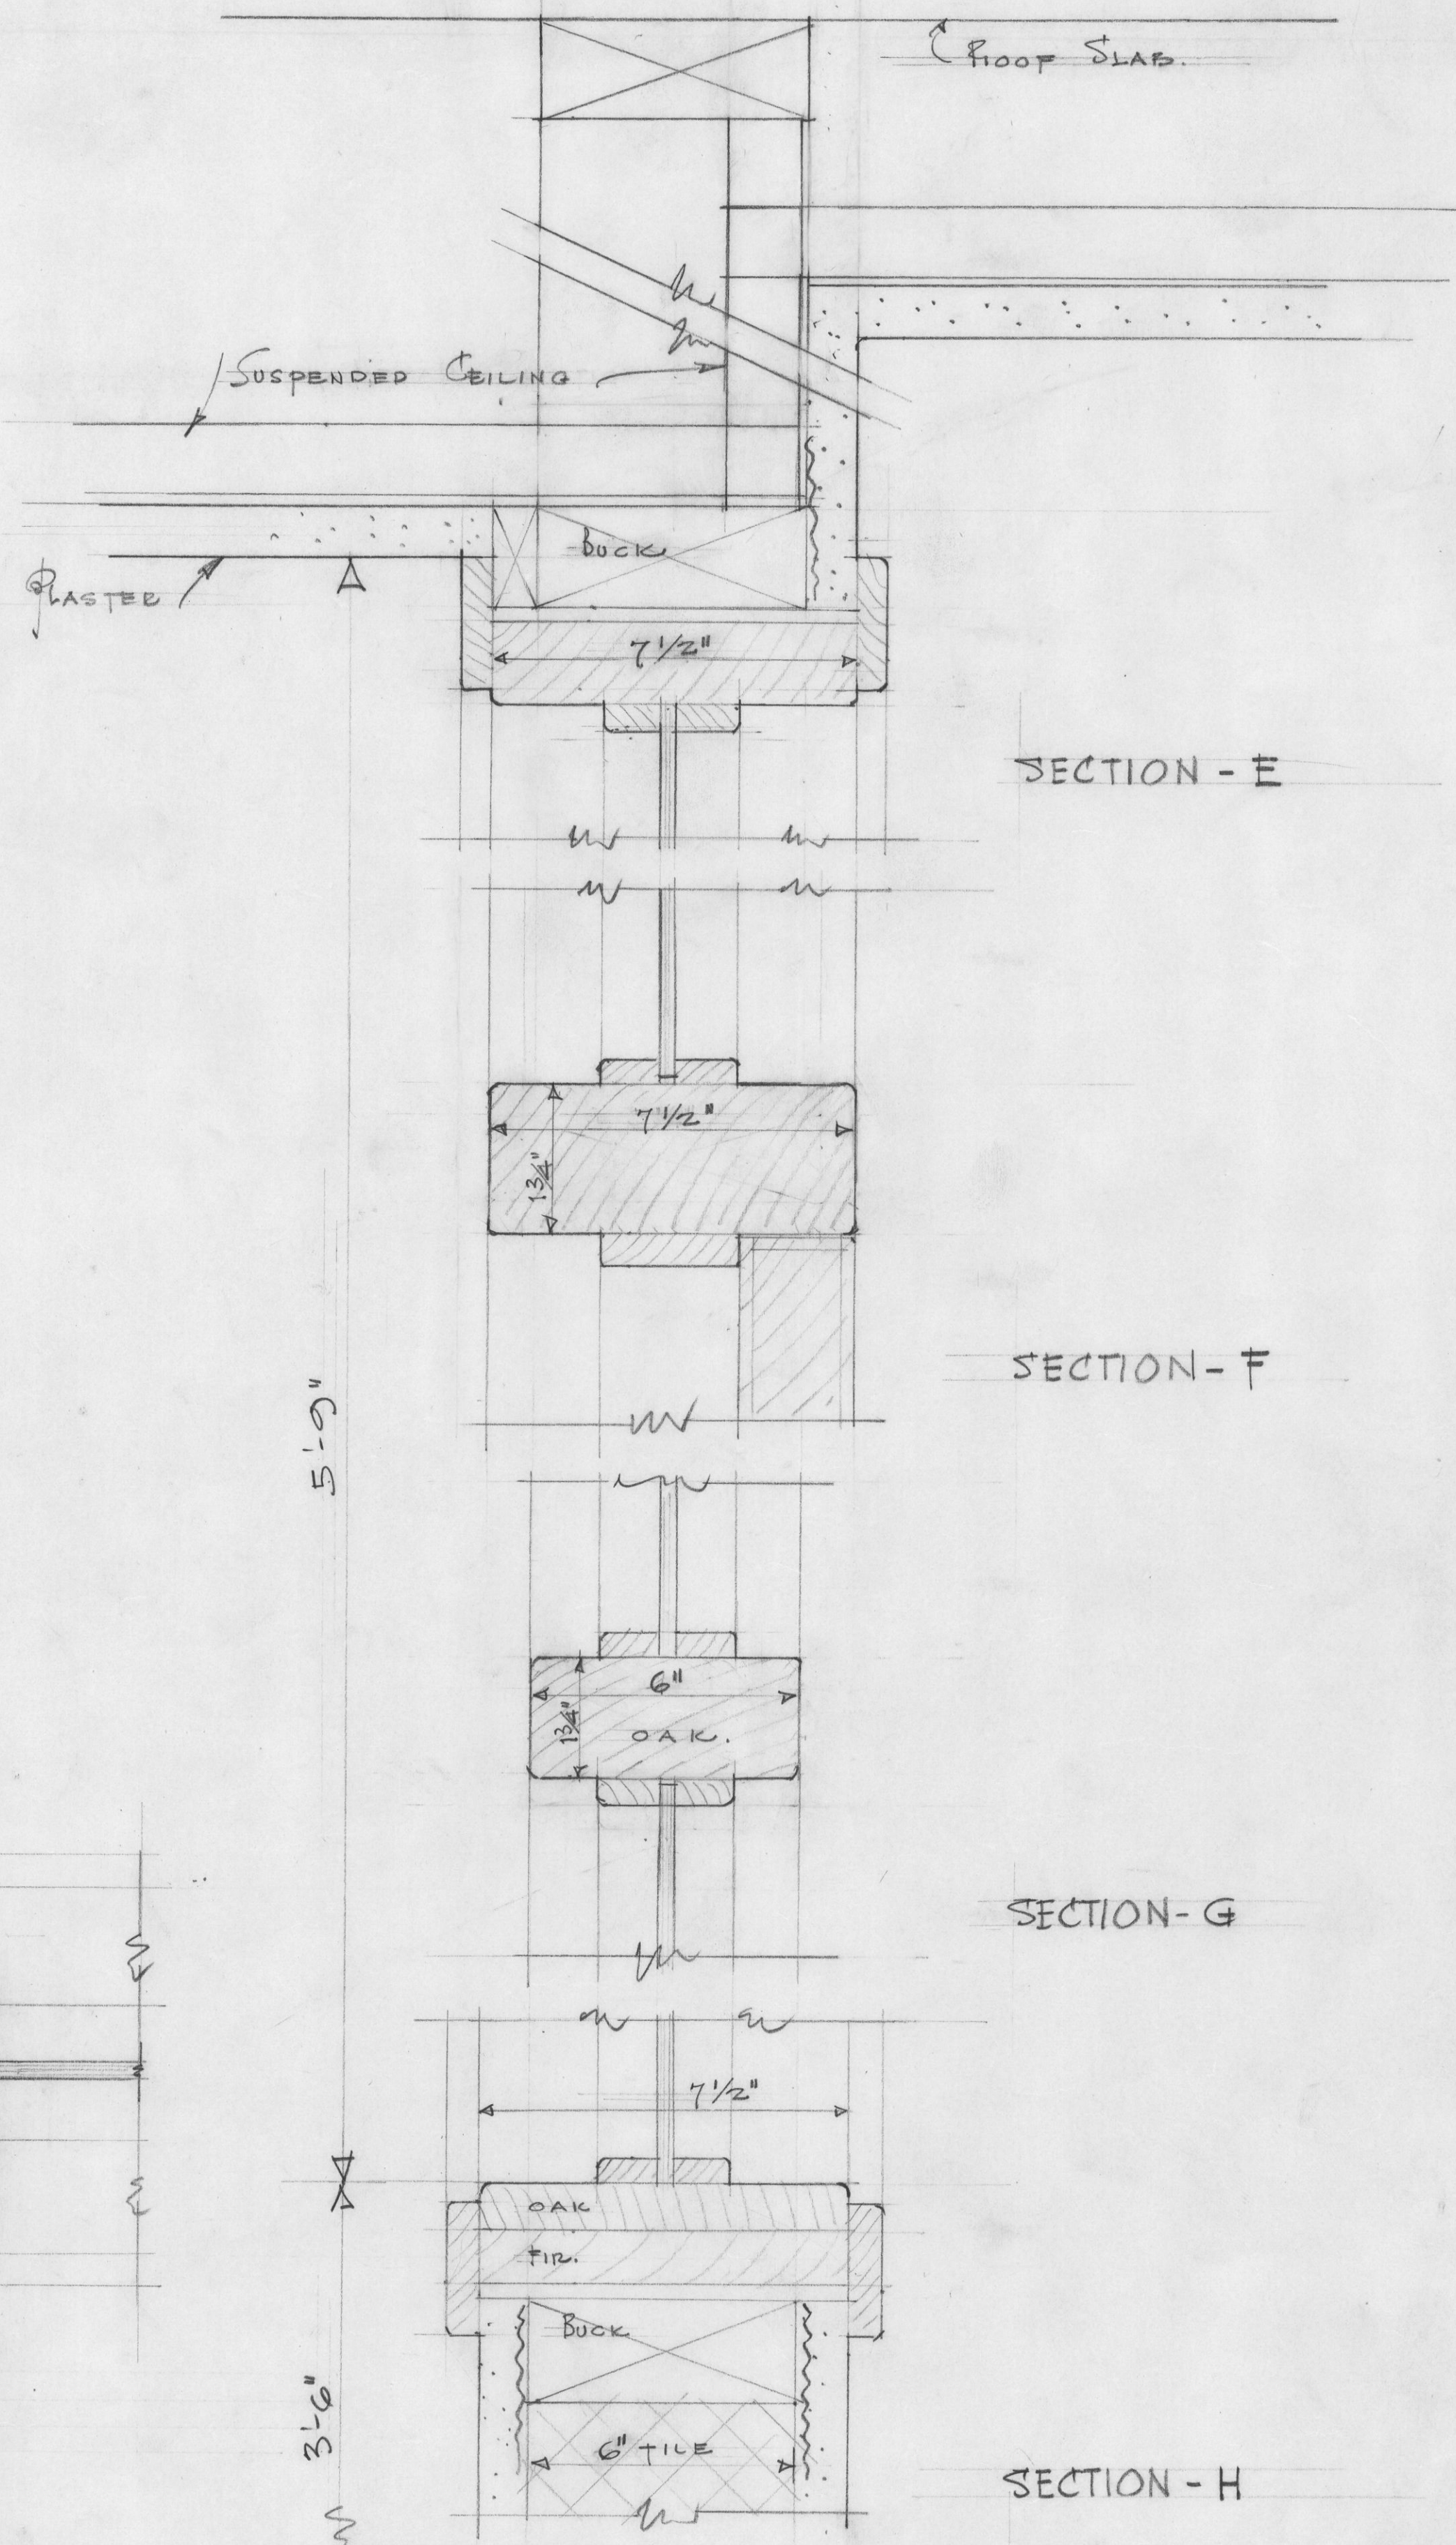

SECTION - E

SECTION - F

SECTION - G

SECTION - H

DETAIL OF GLAZED PARTITIONS ON TOP FLOOR

SHARP & THOMPSON - ARCHITECTS.
AUGUST 26/47
REVISED DECEMBER 18/47
" JANUARY 26/48

DWG No 31

LIBRARY BLDG U. B. C.

31.