

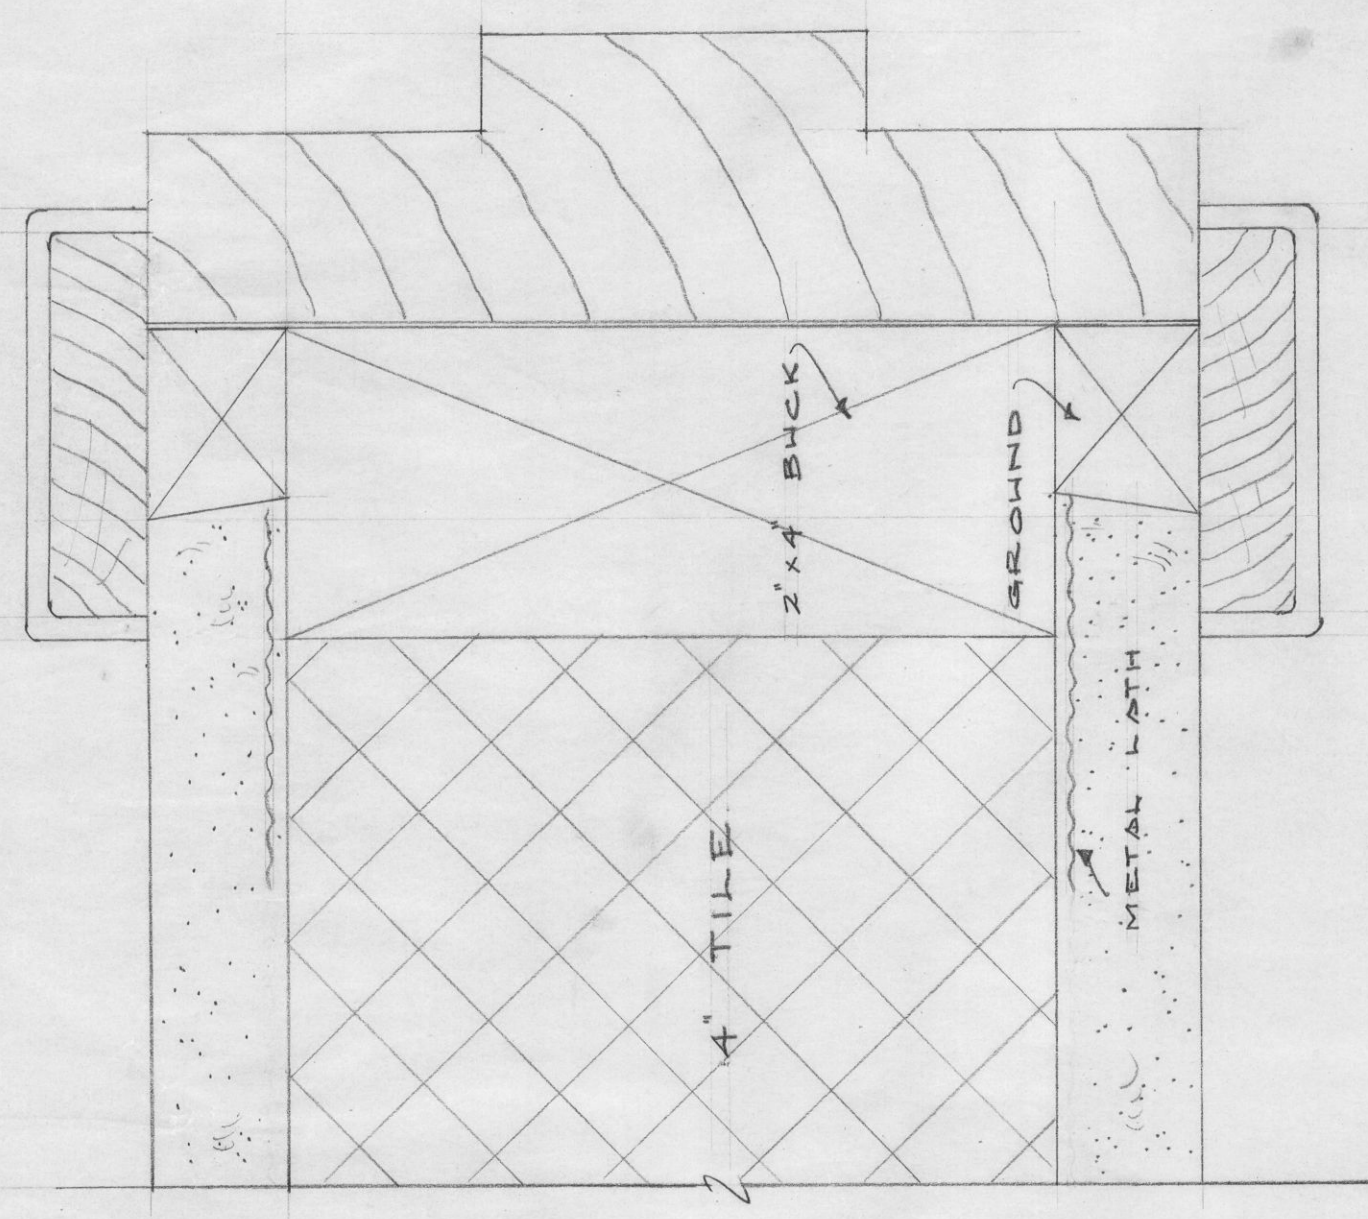
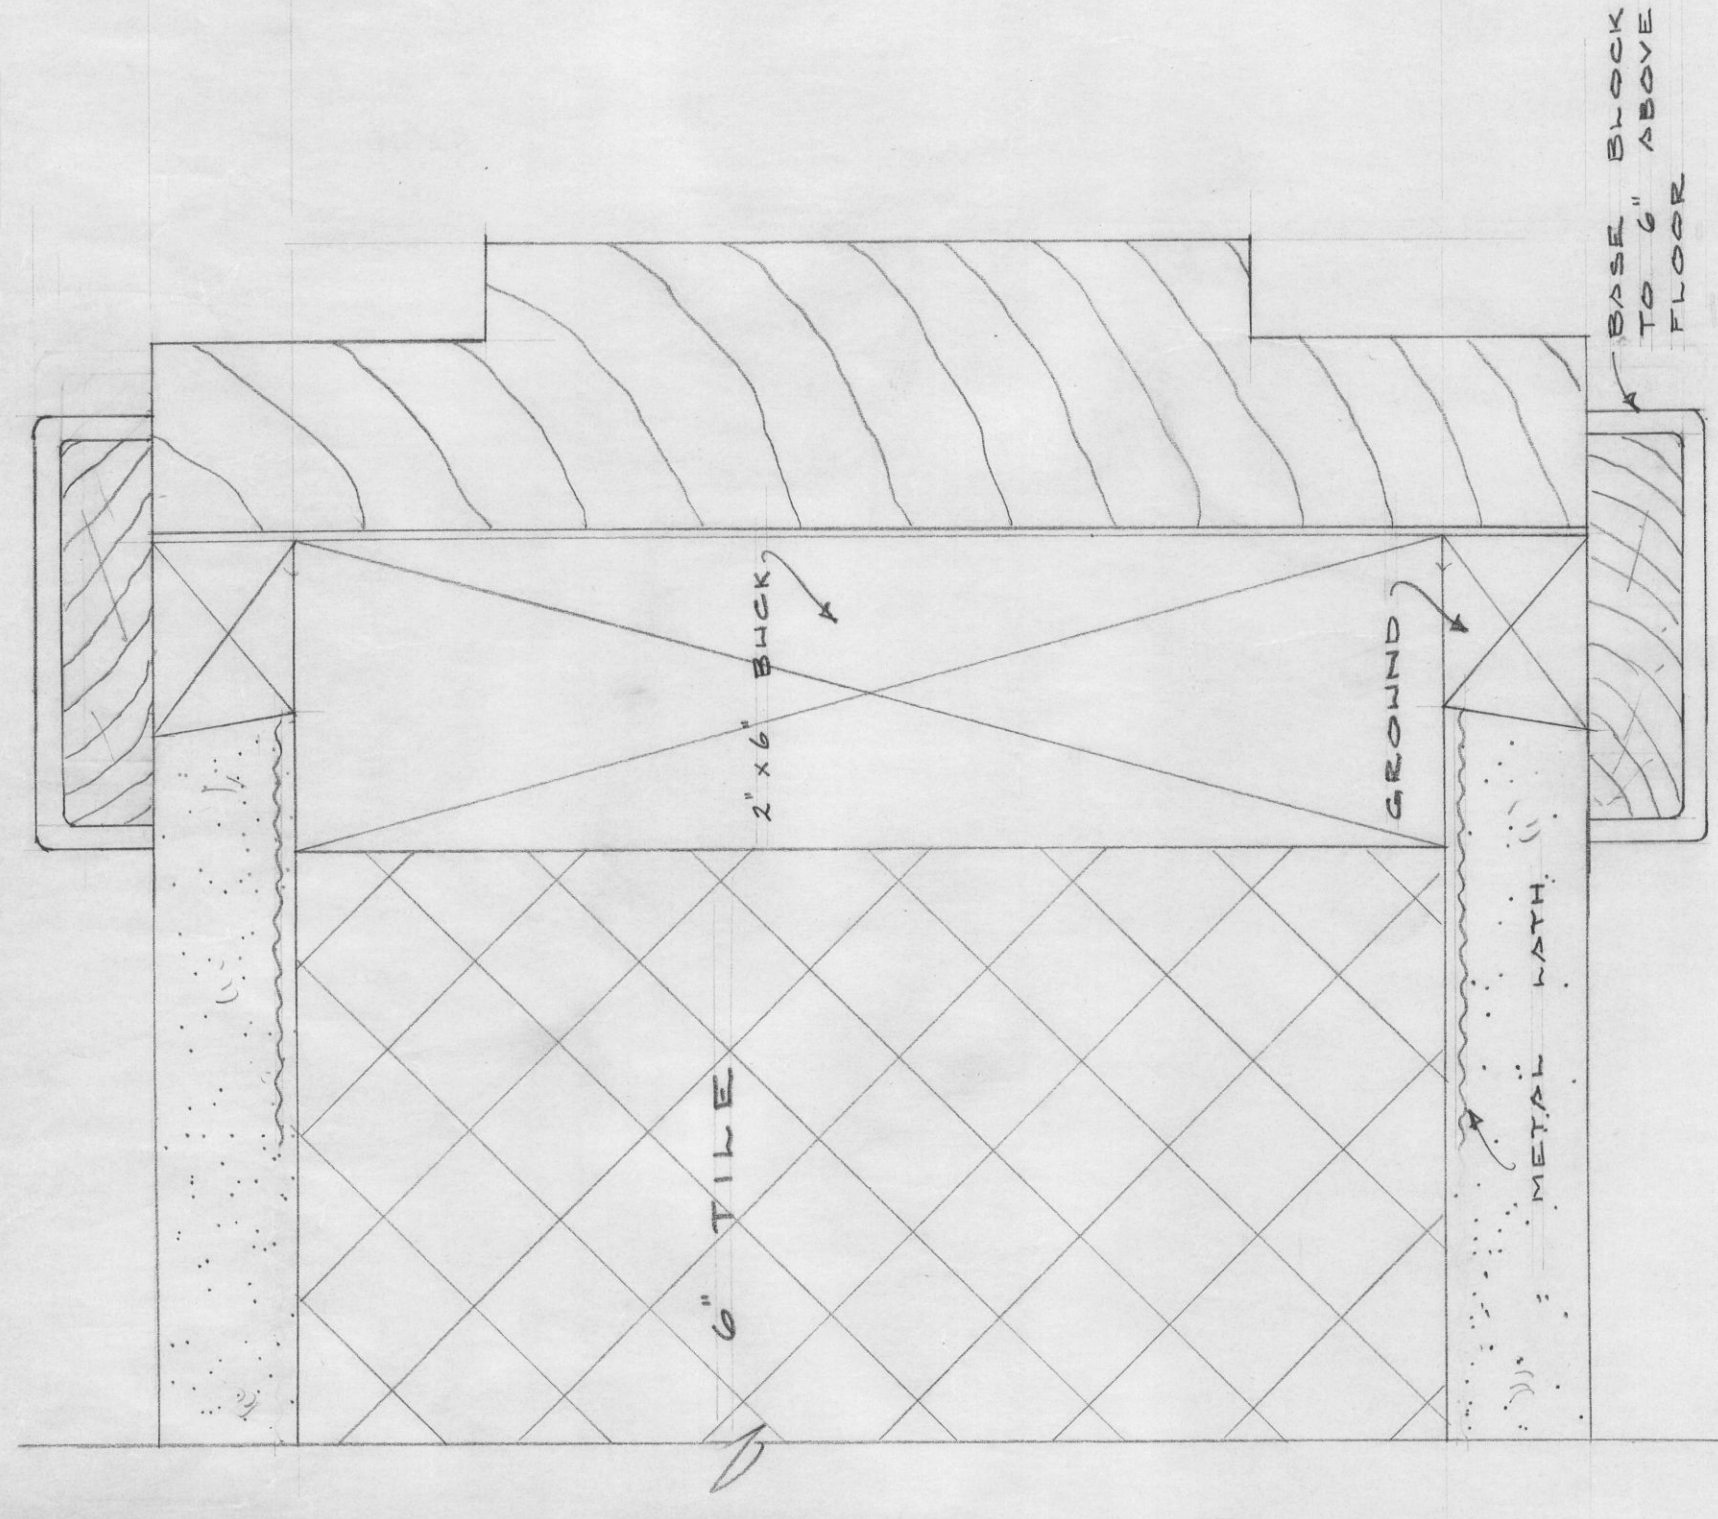



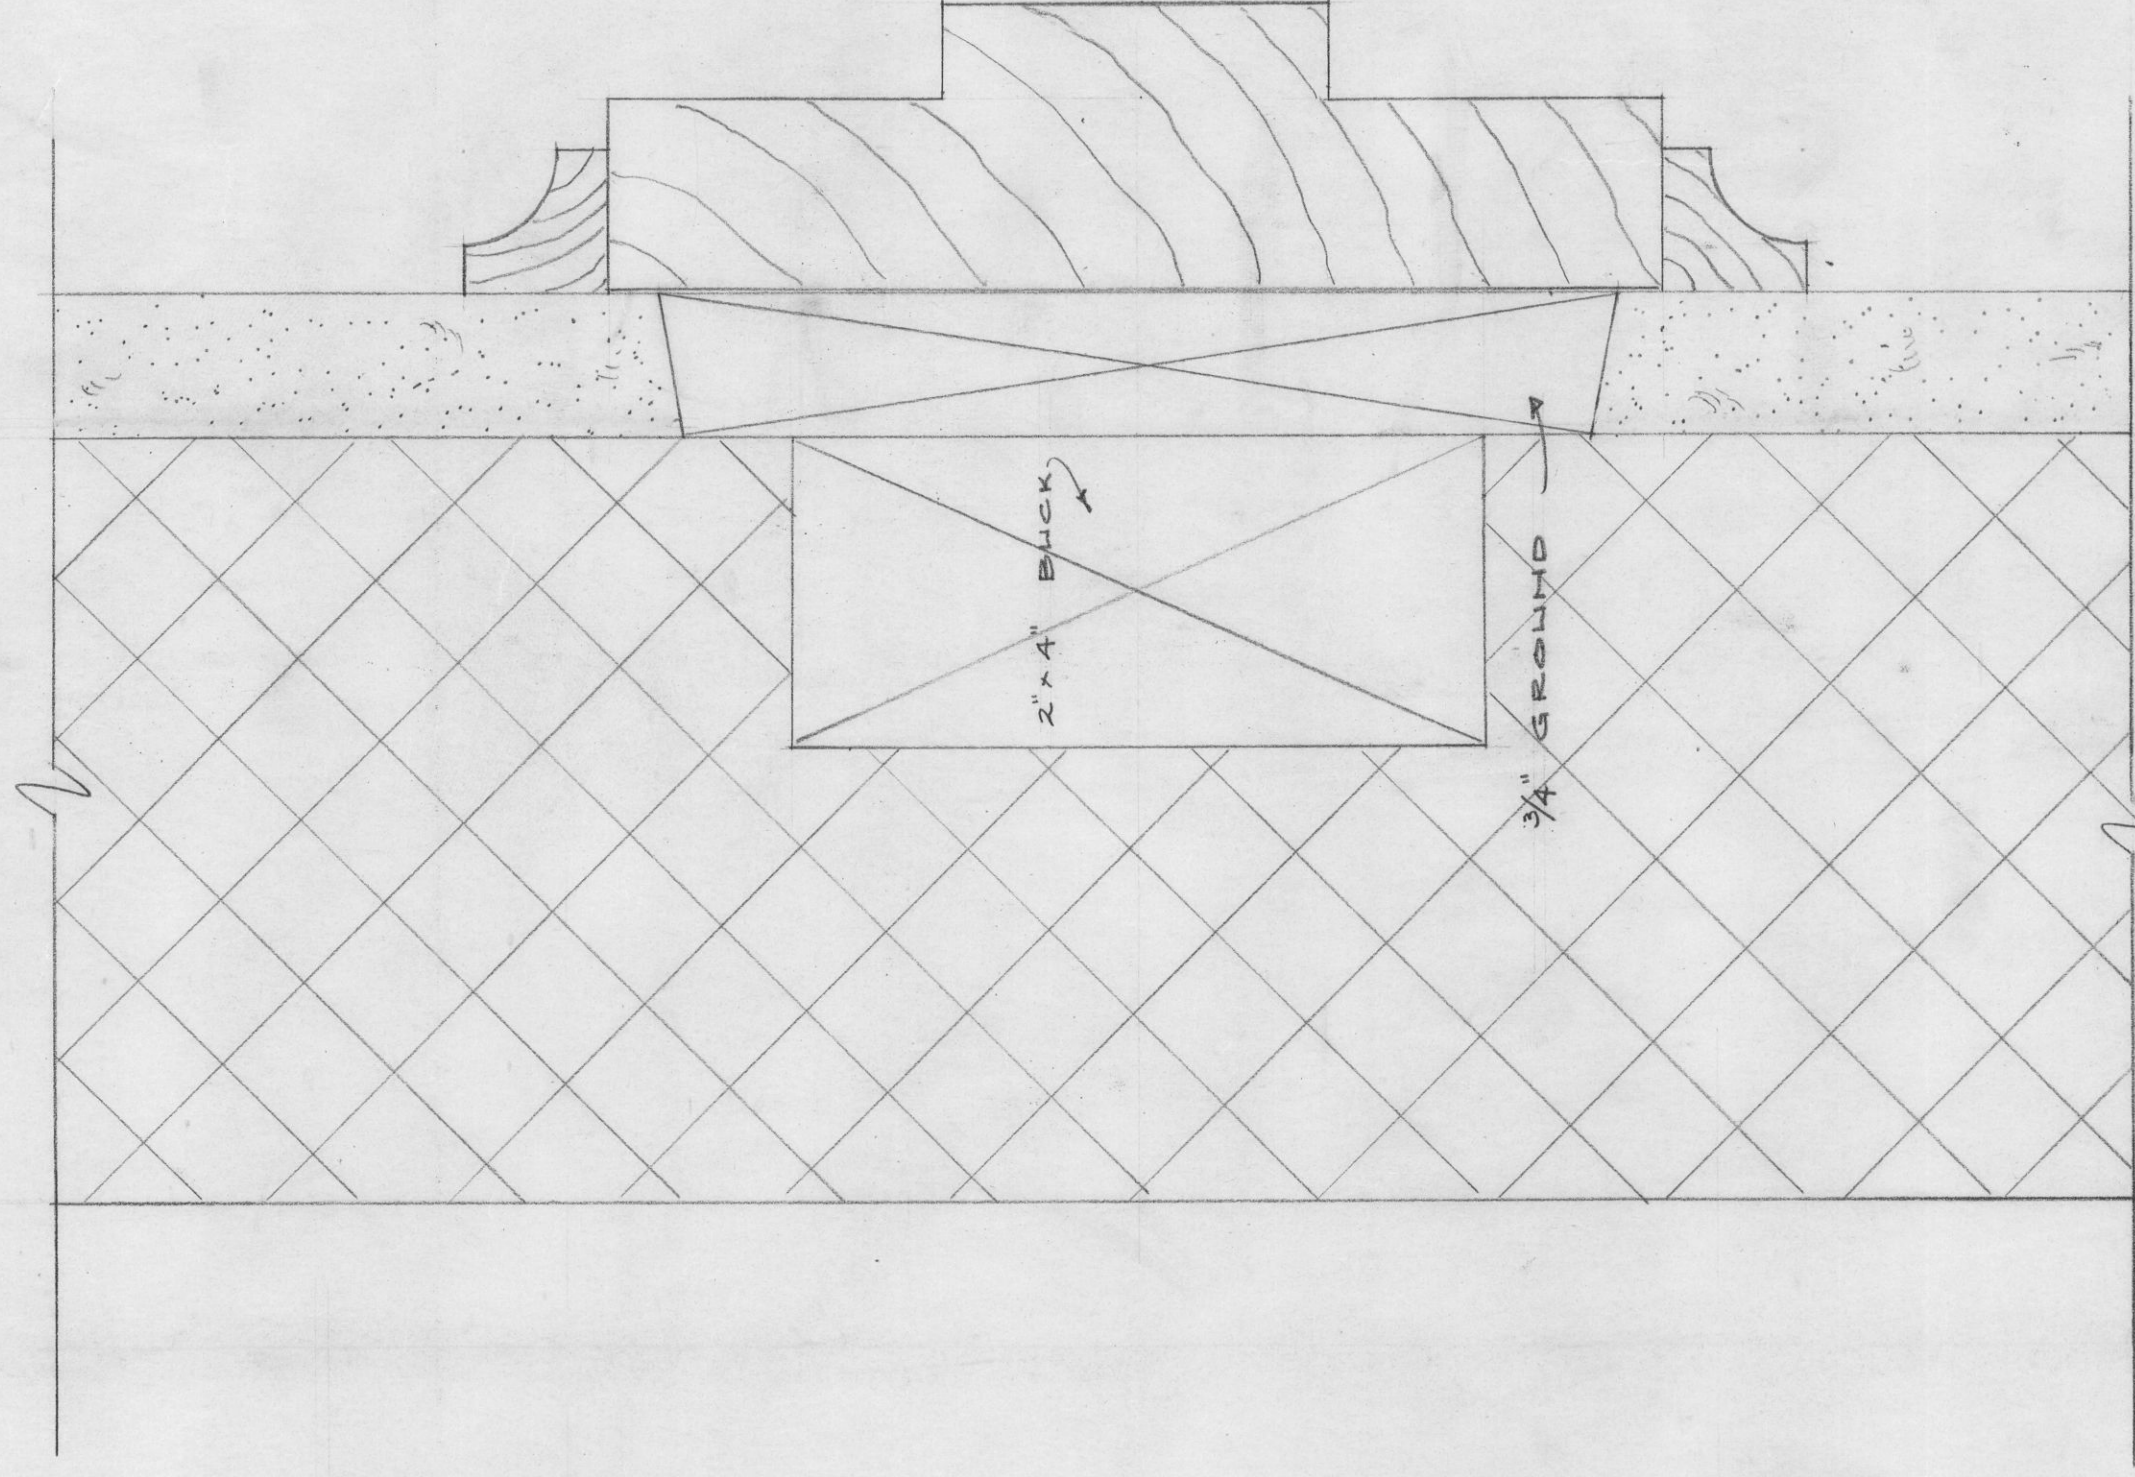


TYPICAL JAMB DETAILS

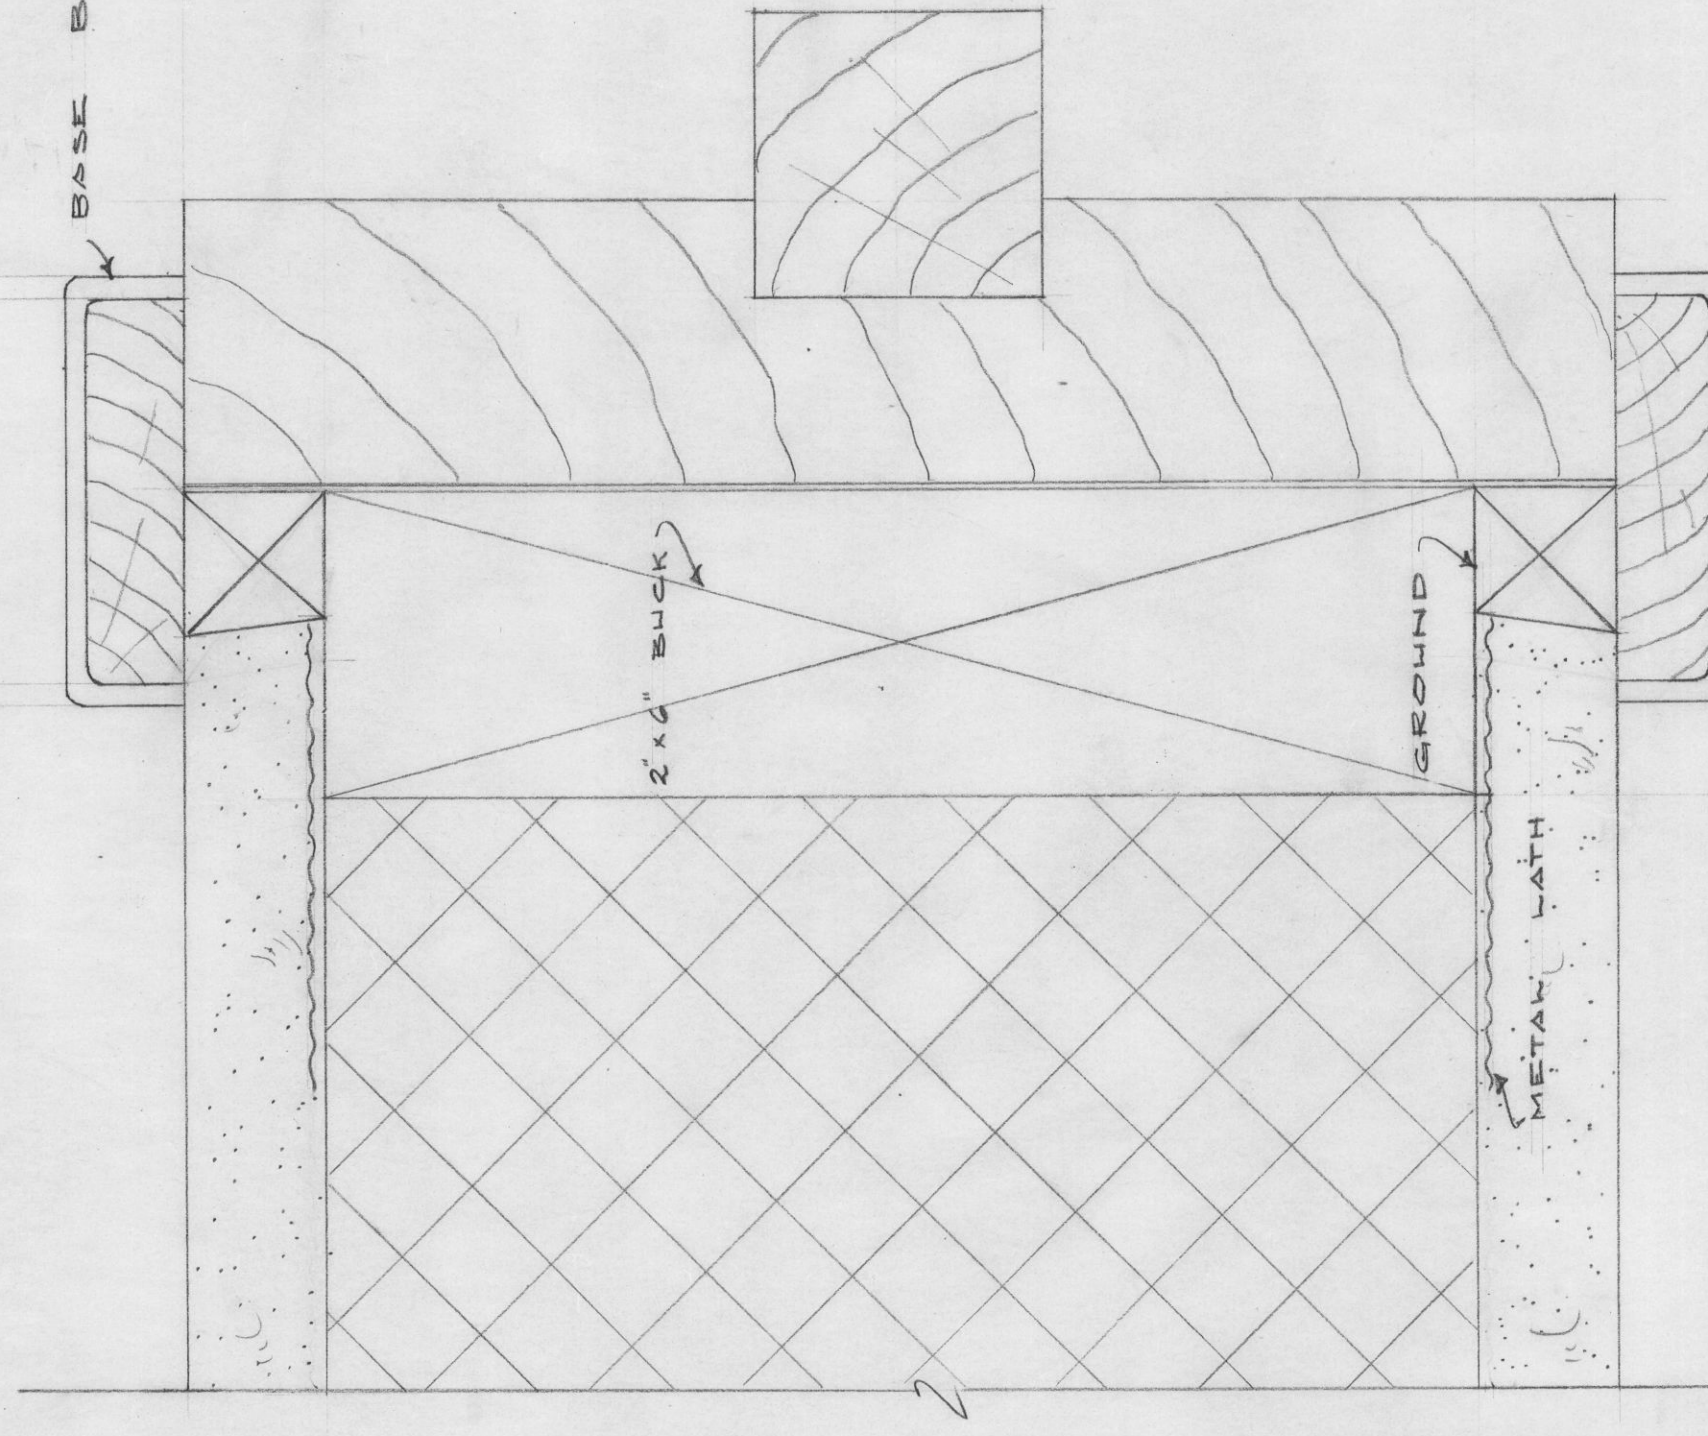


JAMB DETAIL
DOUBLE SWINGING DOORS

JAMB DETAIL
OF JAMB IN DEEP RECESS

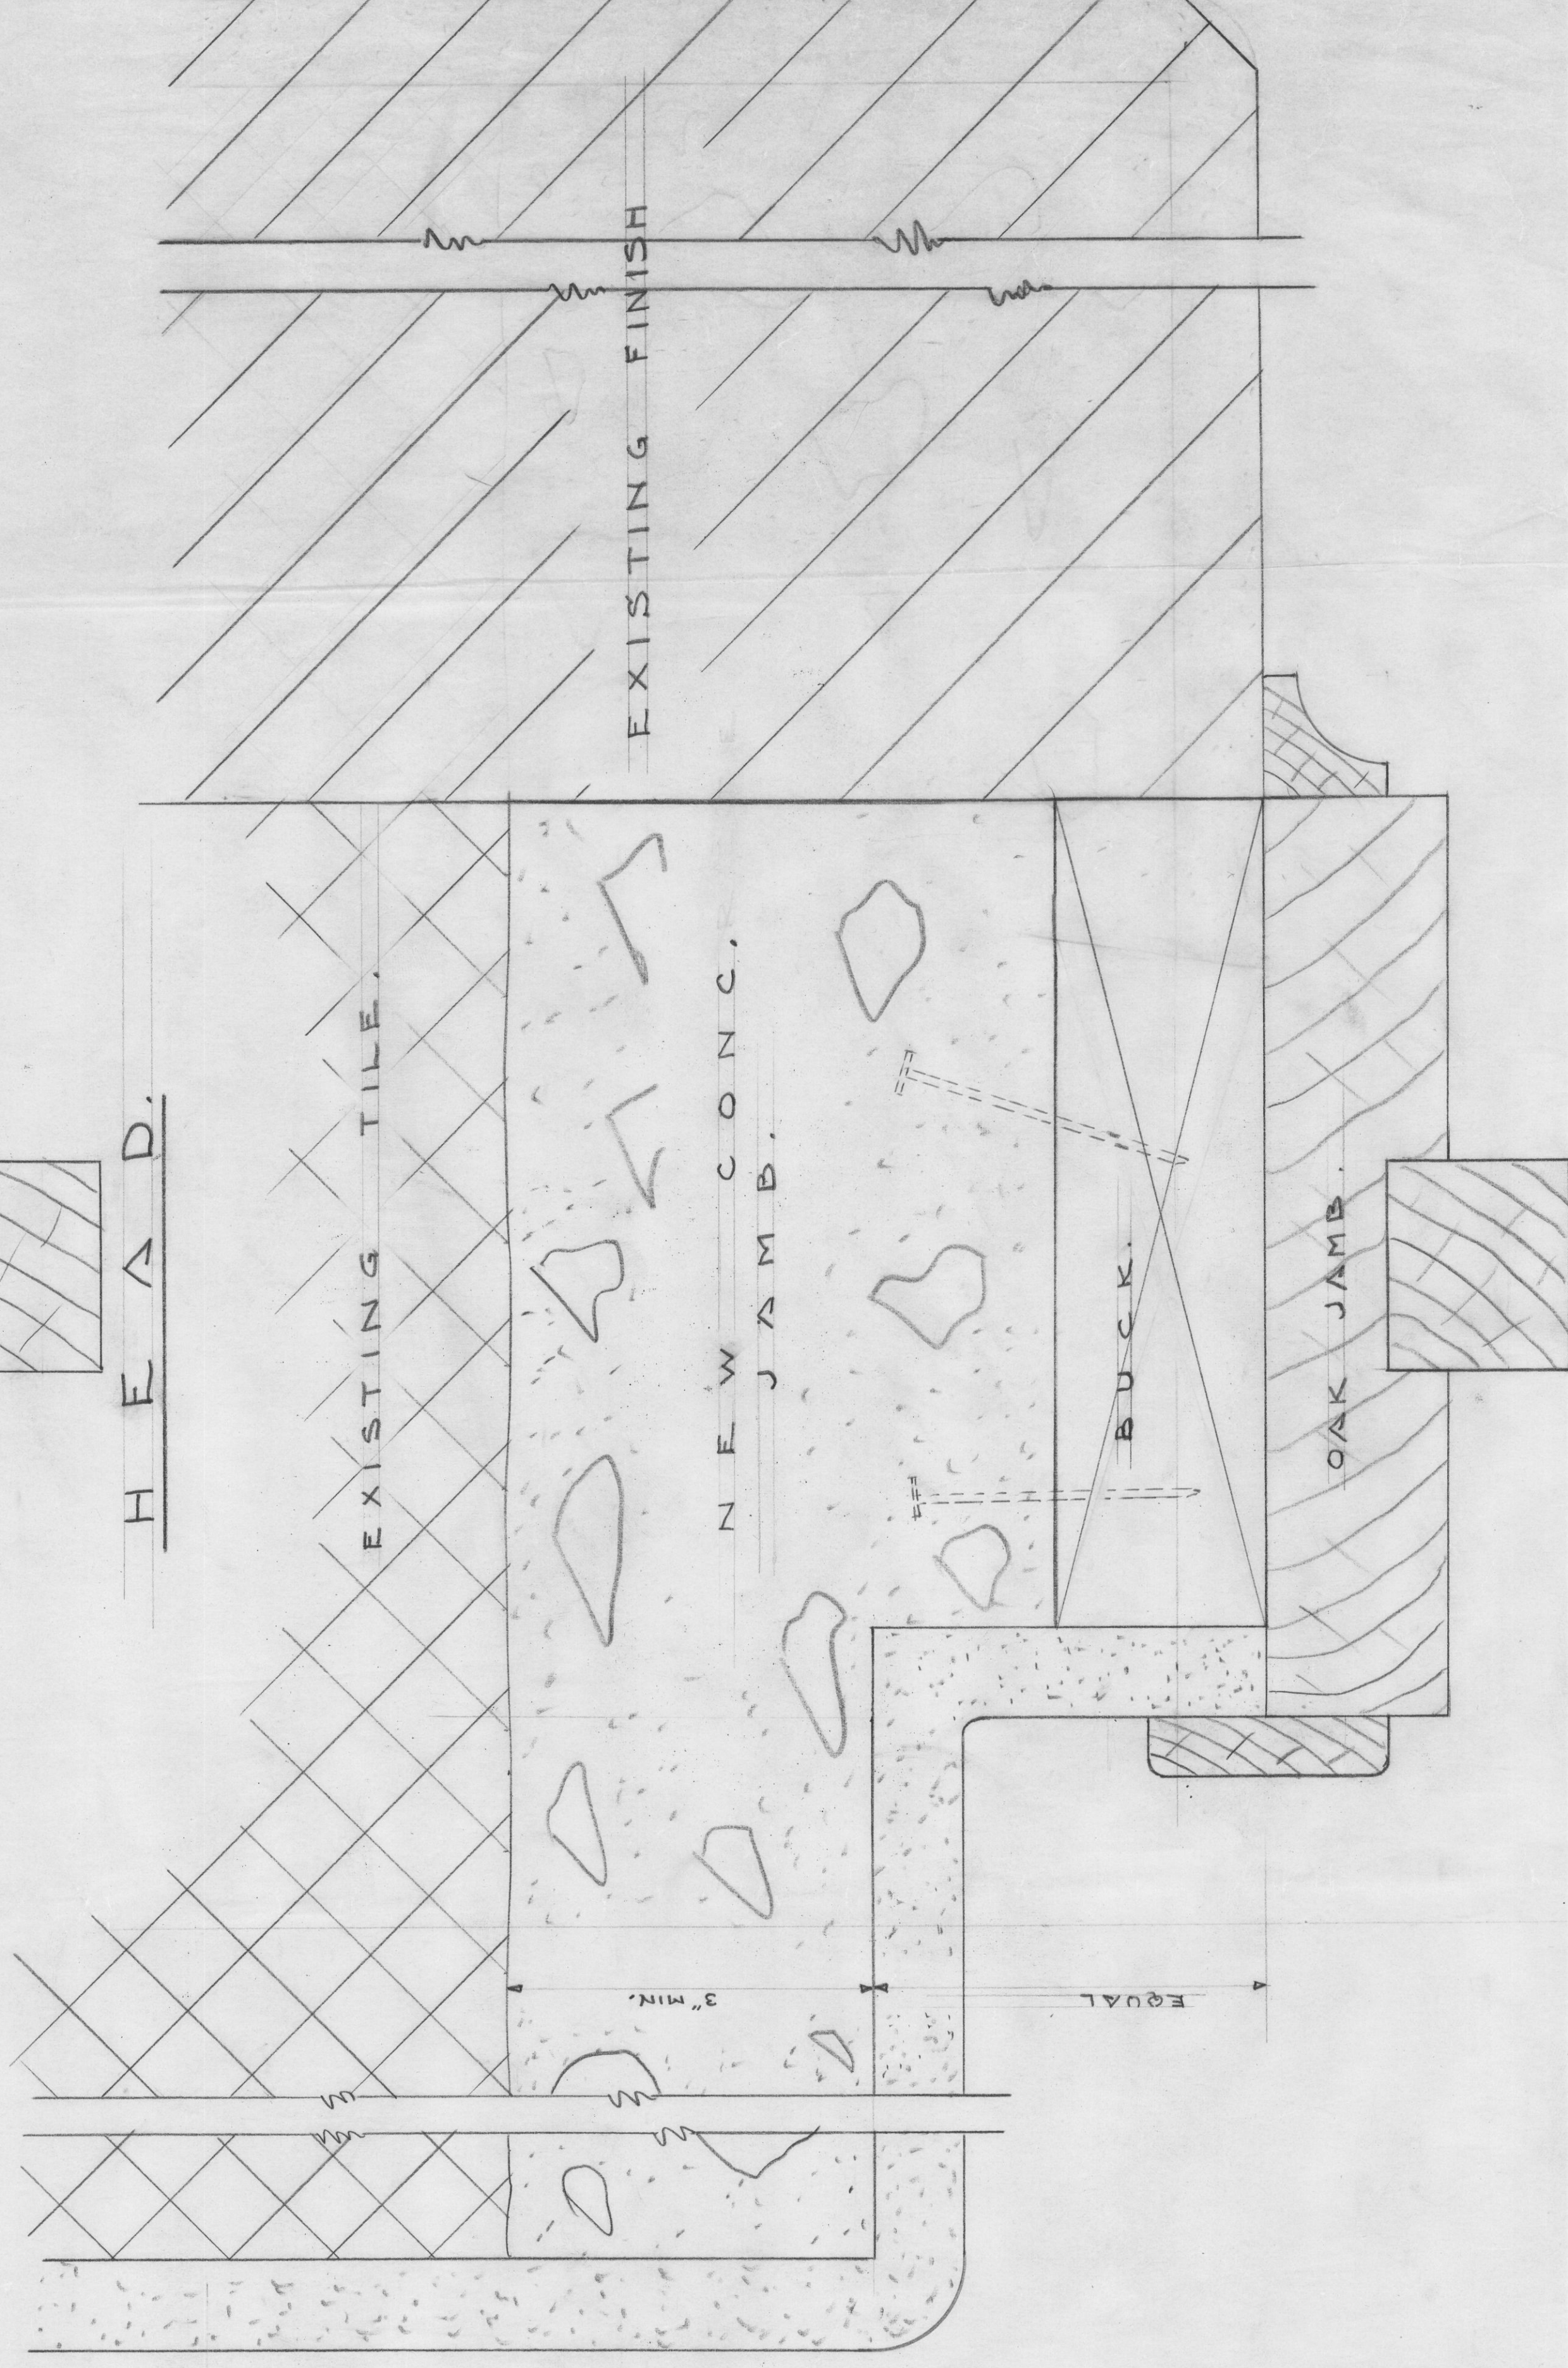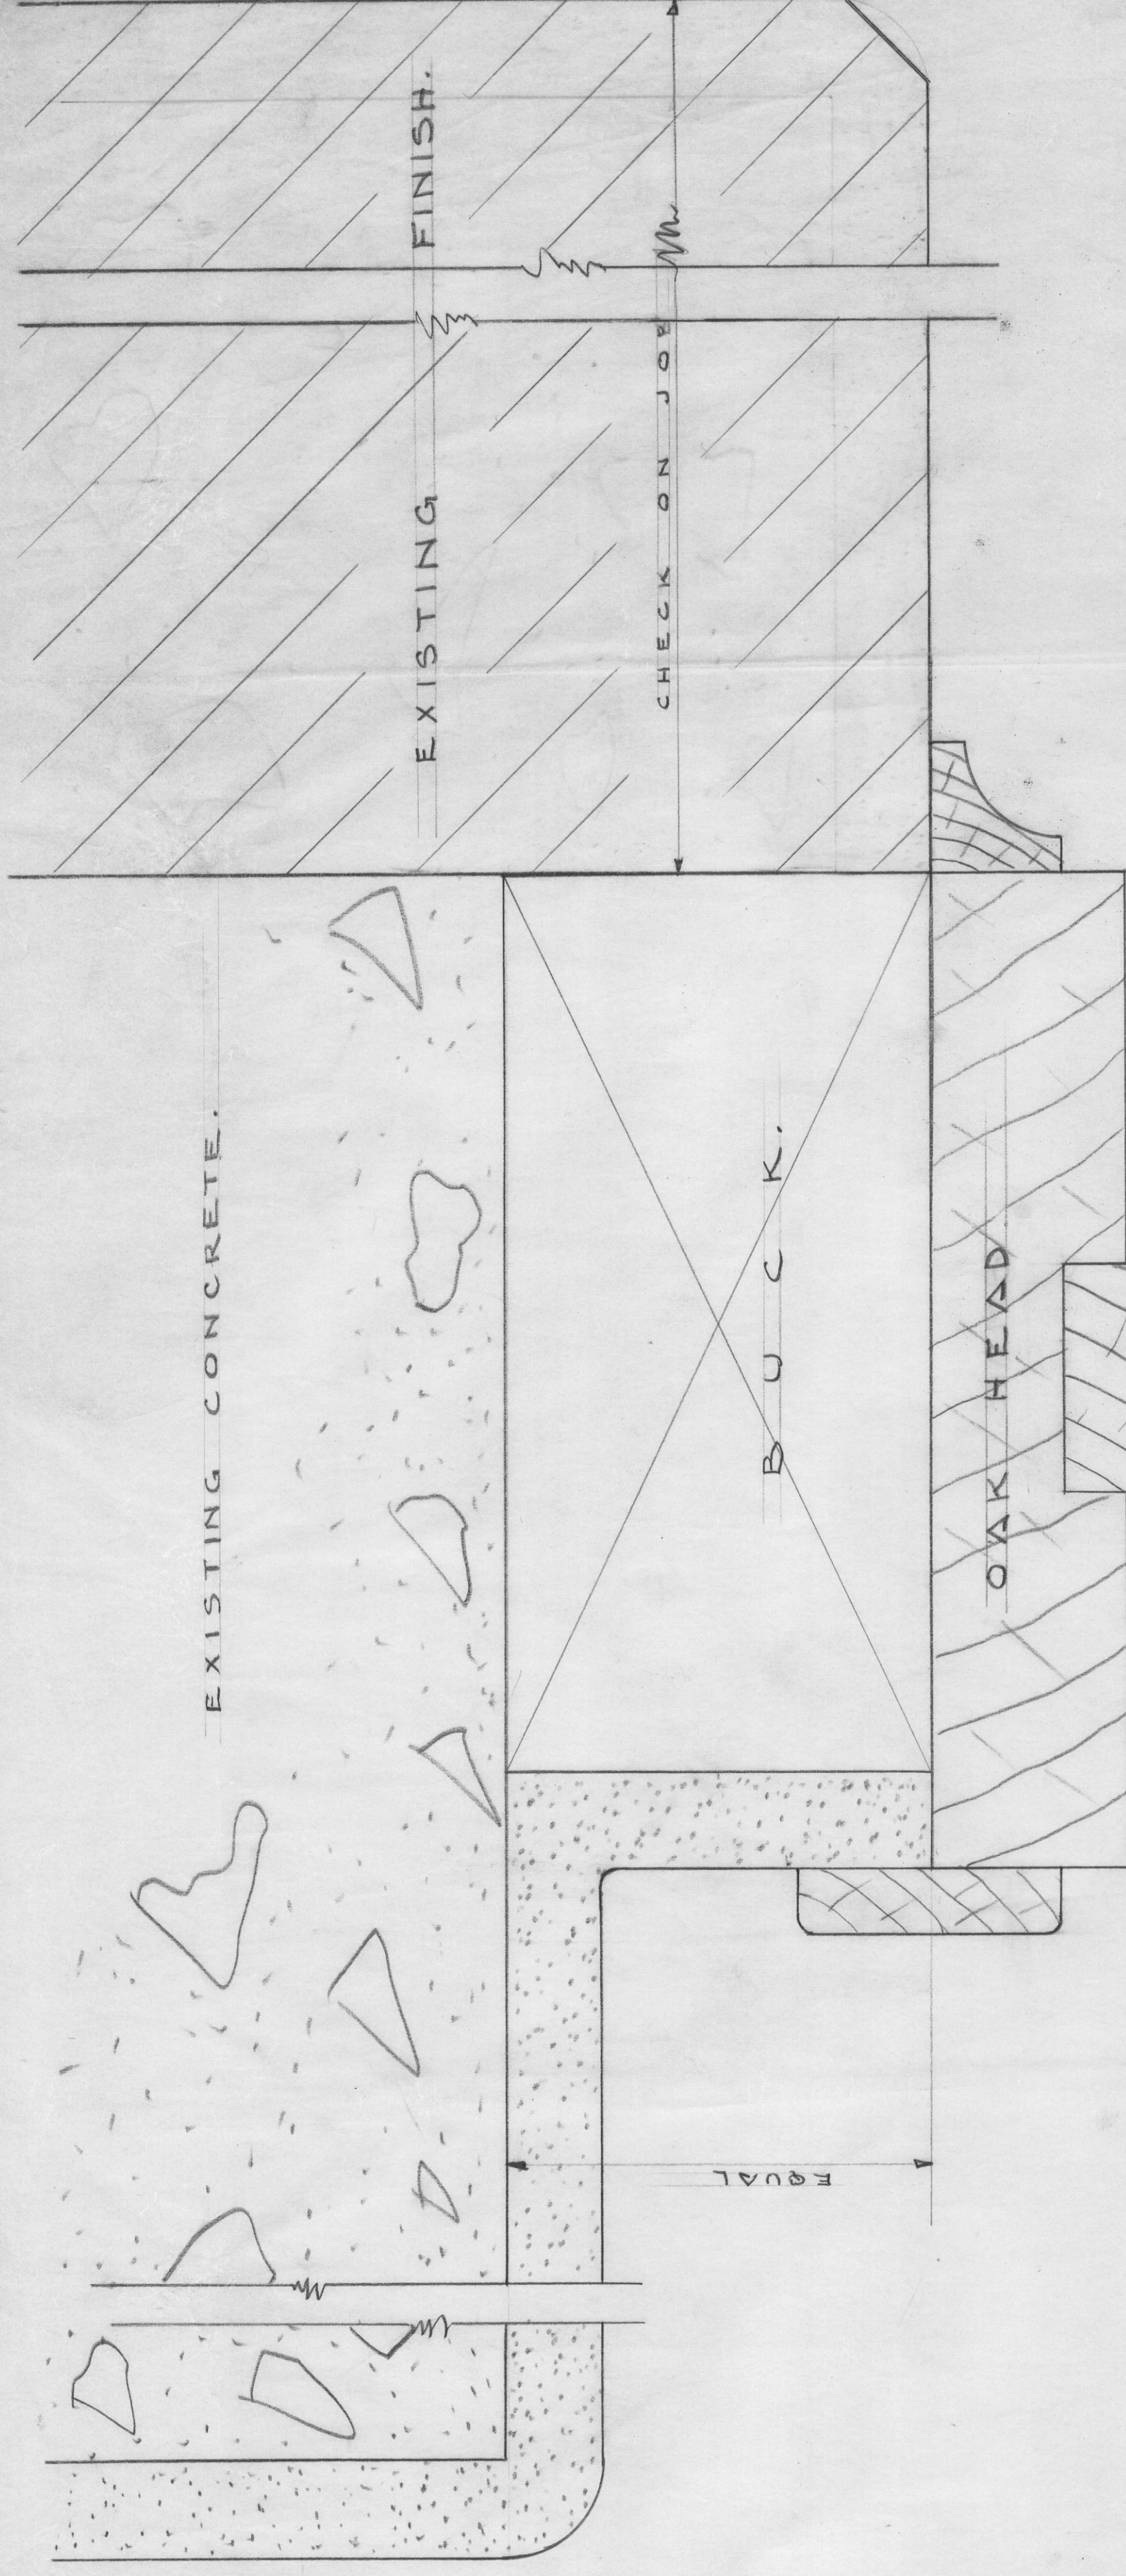

J A M B.

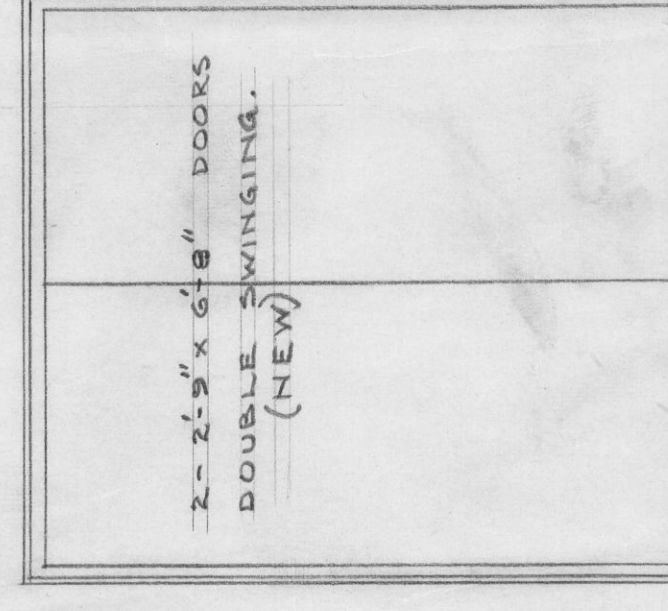

DOUBLE SWINGING DOORS BETWEEN
PRESENT CONCOURSE AND NEW LOBBY.

ELEVATION of ABOVE