
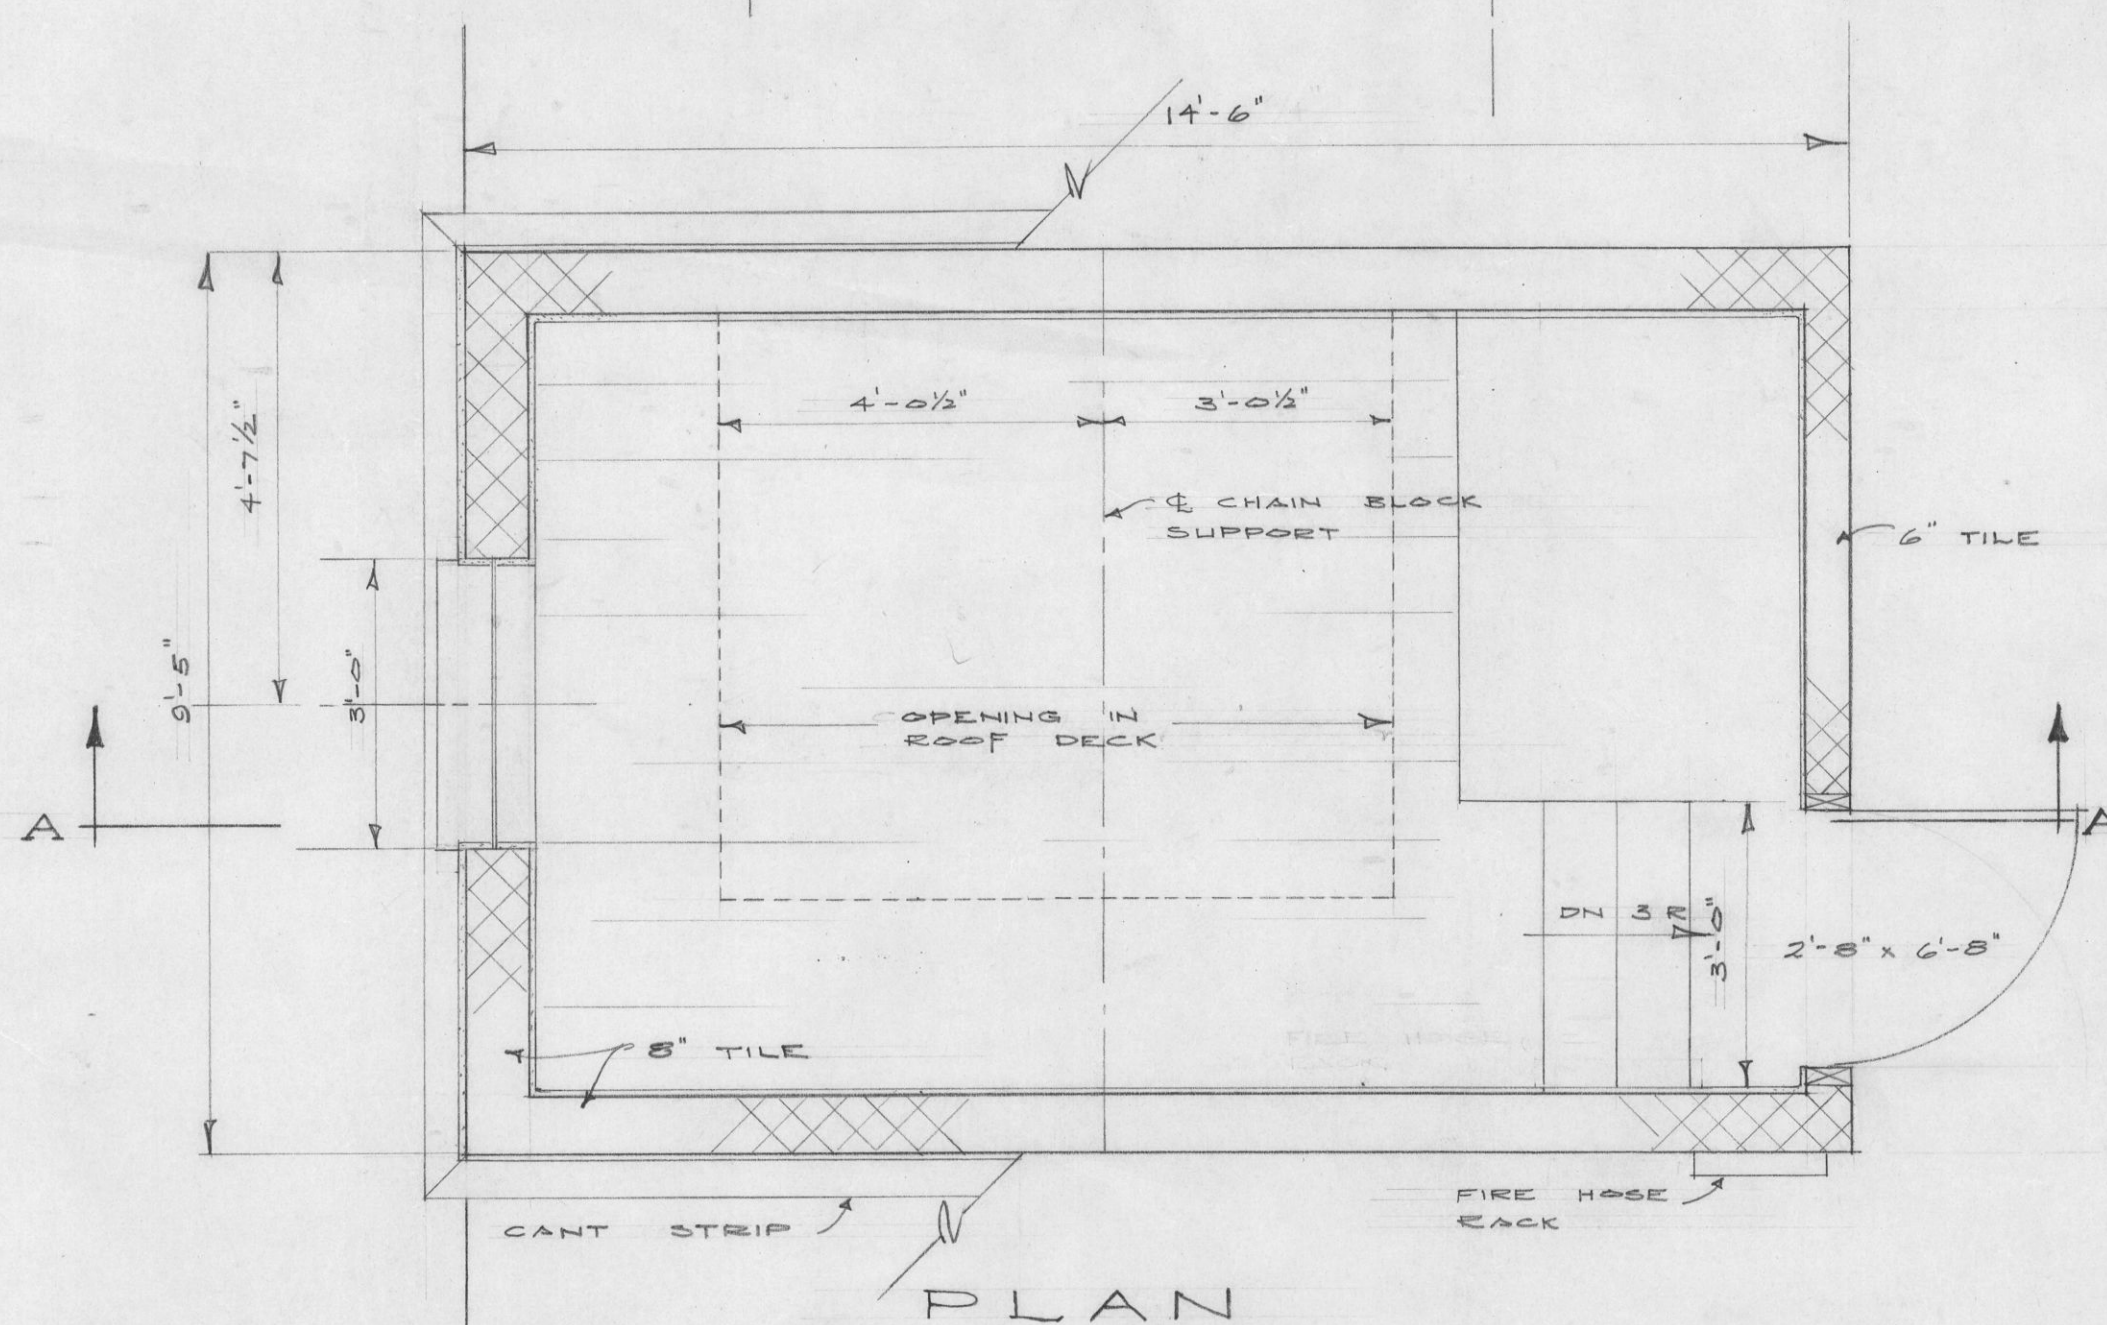


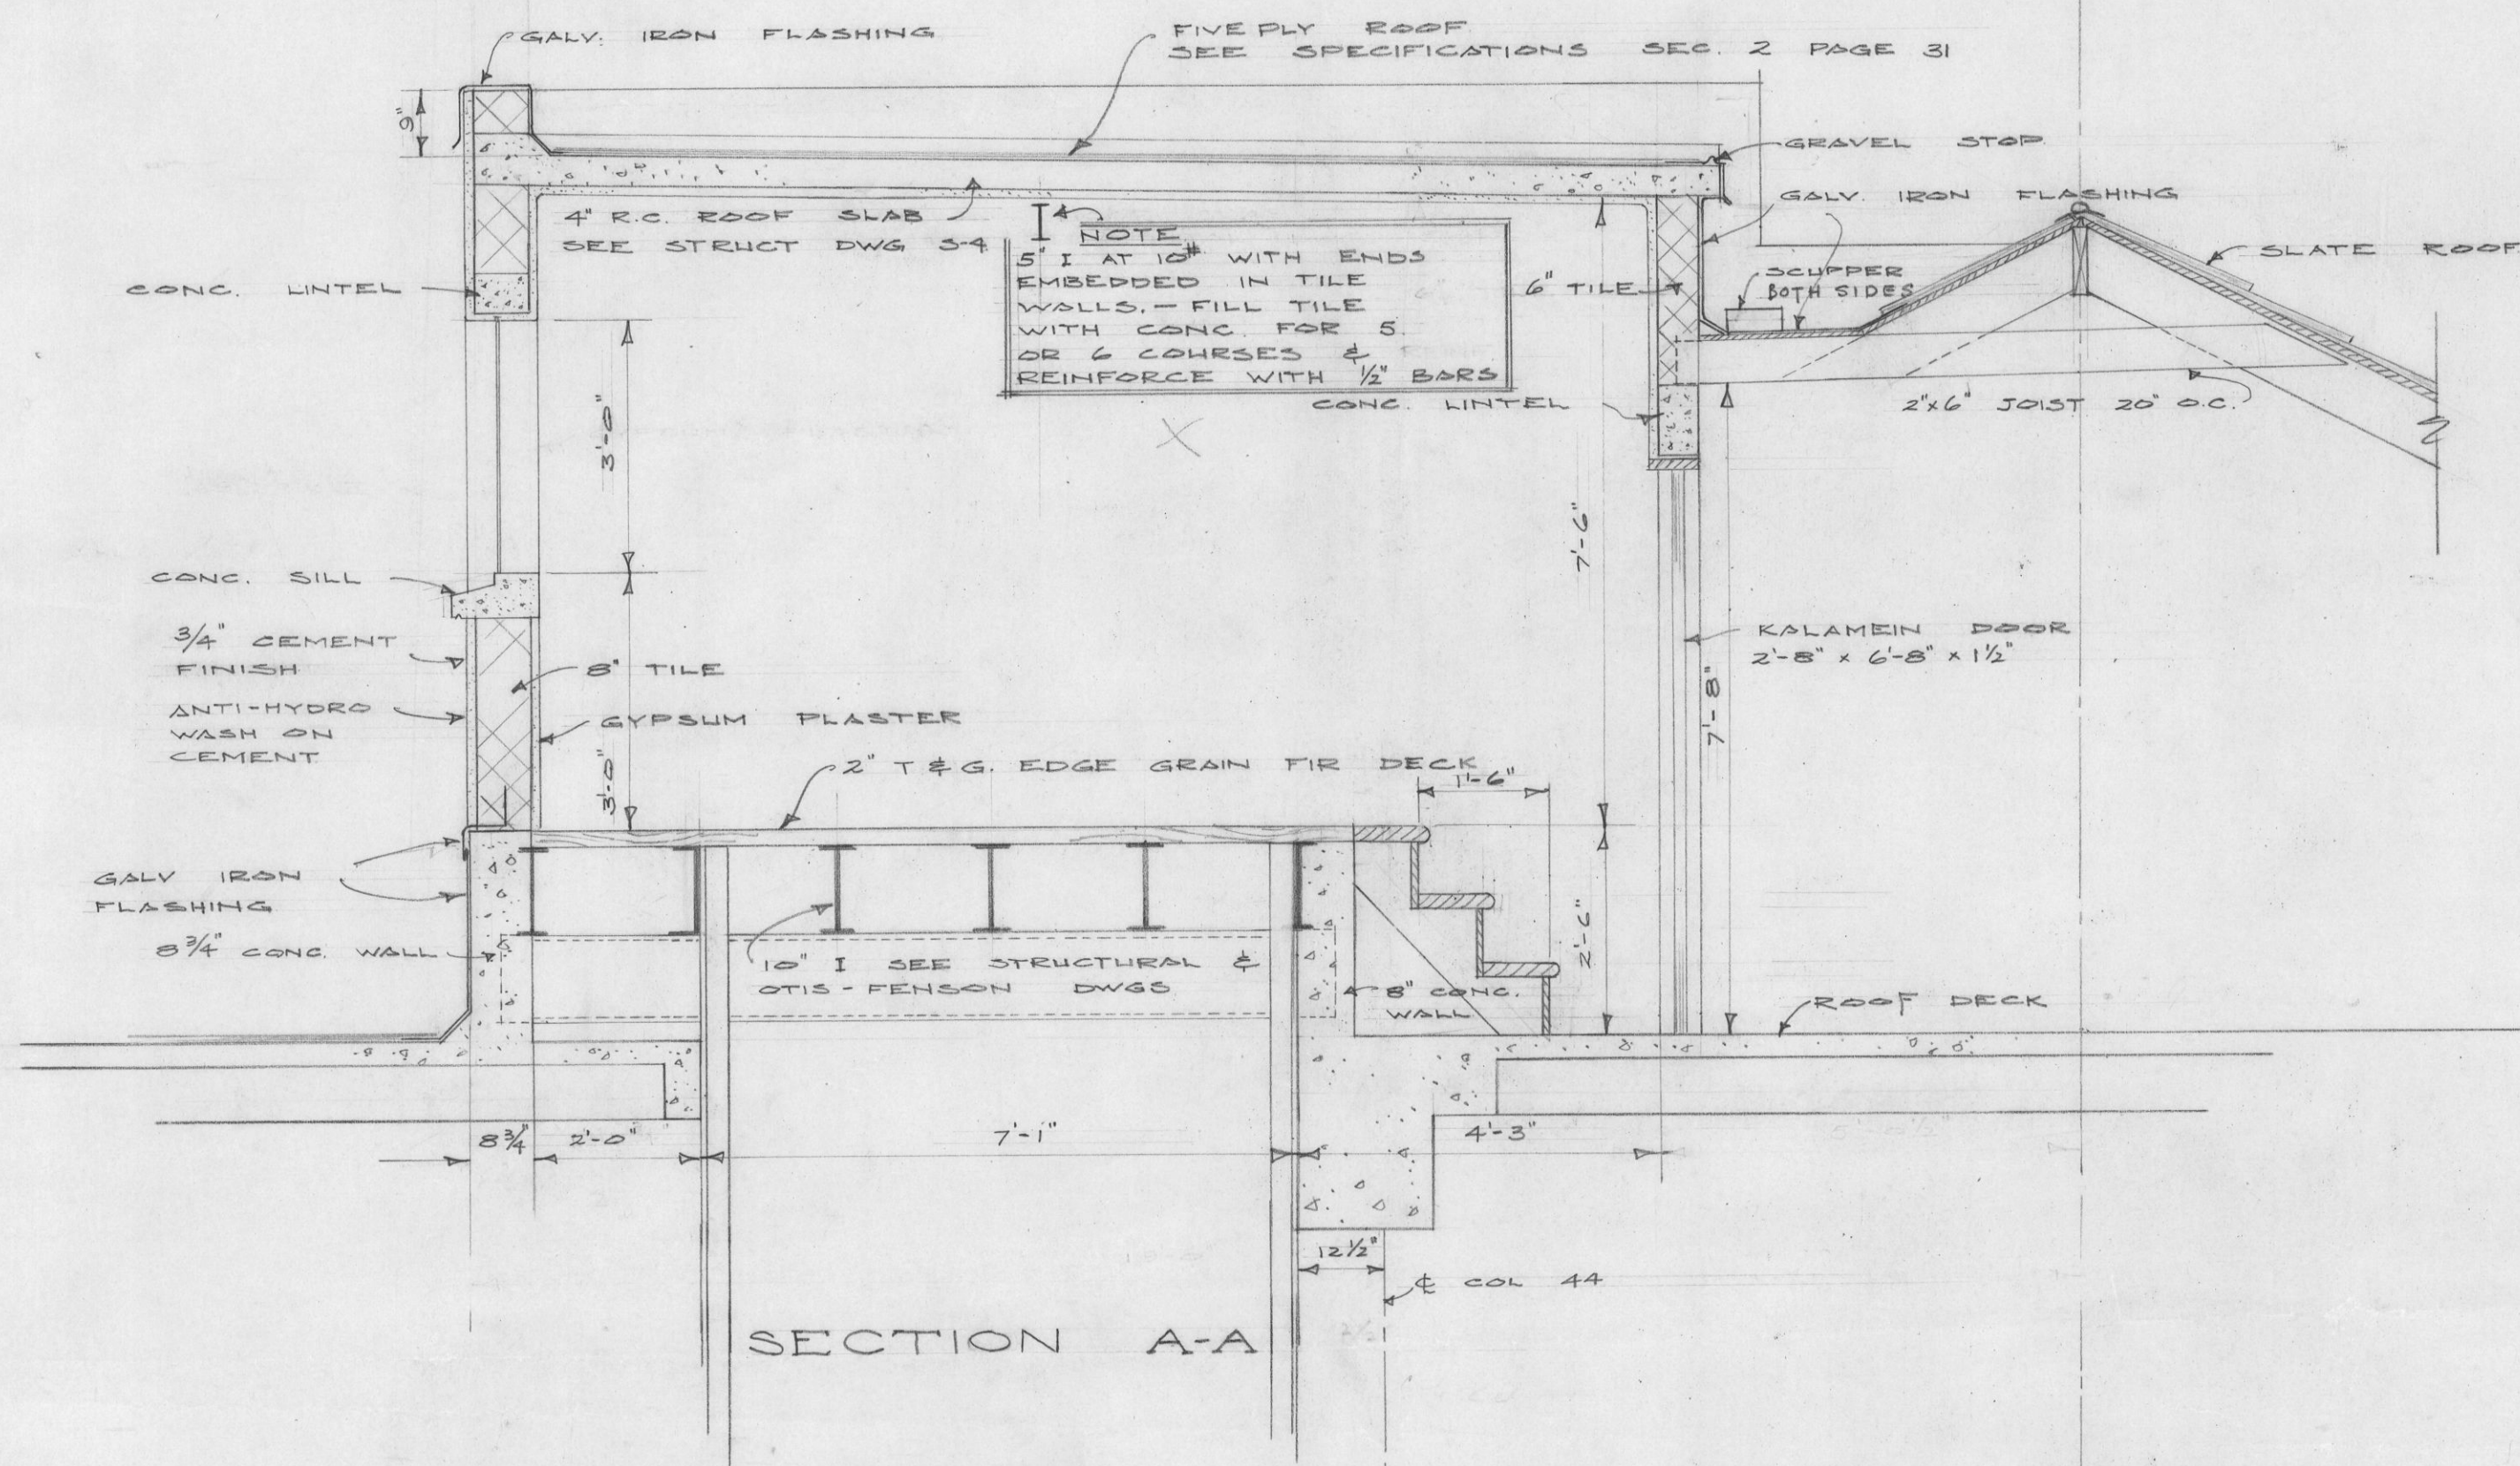

ELEVATOR PENTHOUSE DETAIL

LIBRARY BLDG U.B.C.

SHARP & THOMPSON ARCHITECTS.

DATE OCTOBER 15 1947

SCALE 1/2" = 1'-0"

SHEET NO.

34