



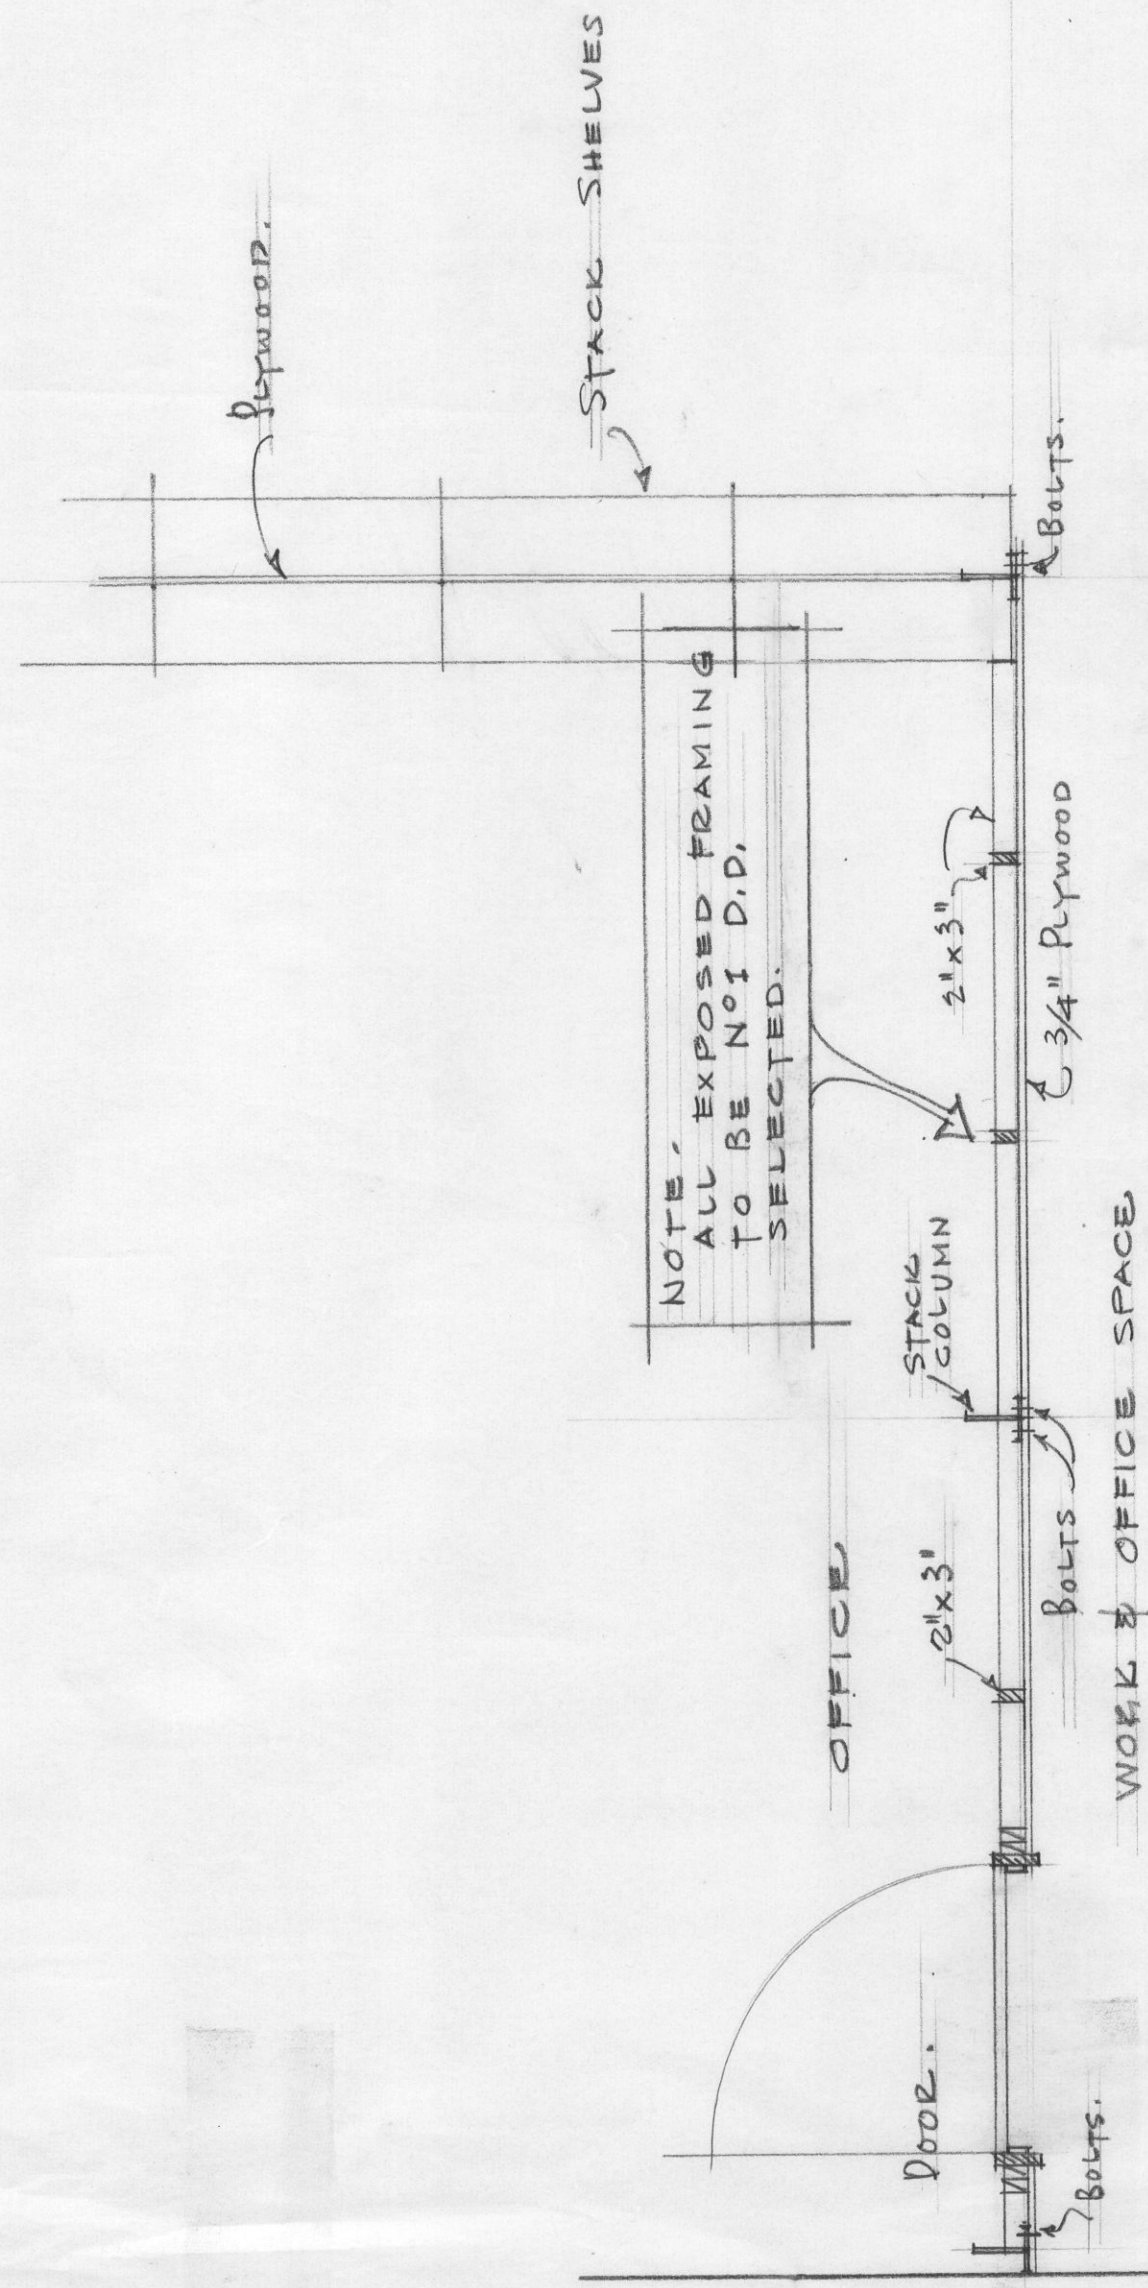


DETAIL OF PLYWOOD PARTITION
AROUND OFFICE ON STACK LEVEL #5
SCALE: 1/2" F.S.


NOTE: EXPOSED FRAMING
ALL BE NOT D.D.
SELECTED.

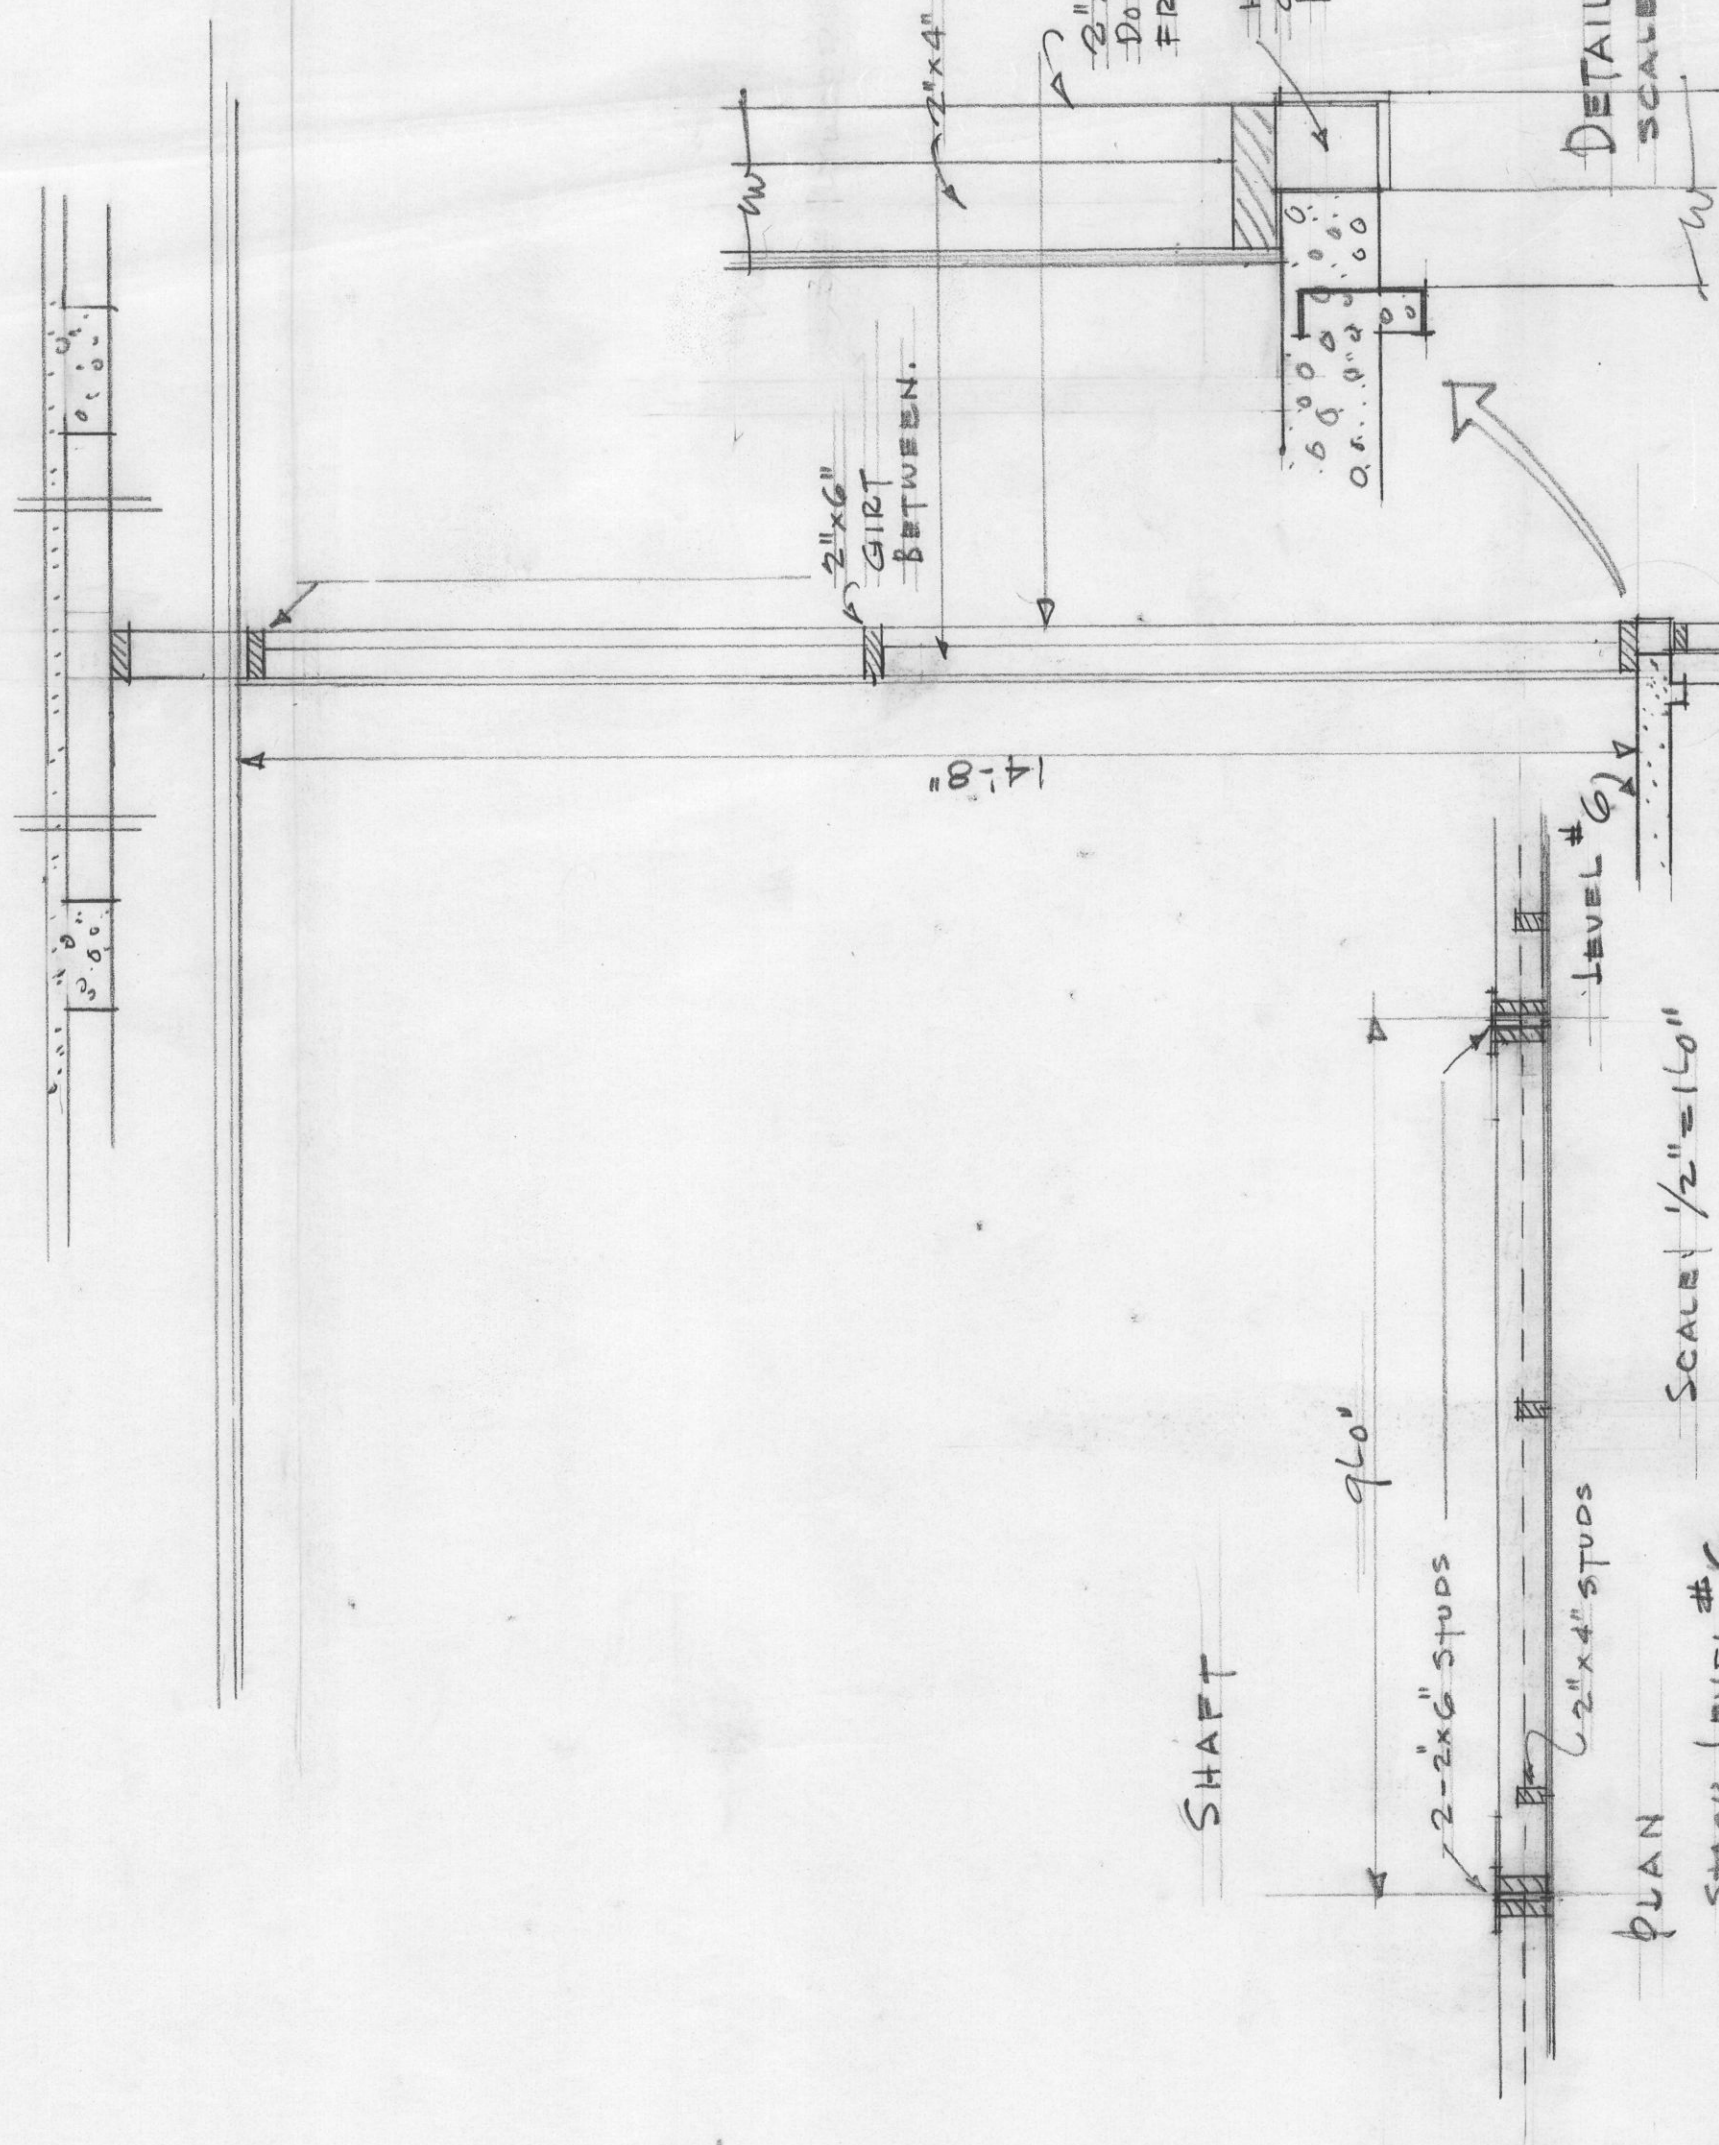

DETAIL OF PLYWOOD PARTITION
BETWEEN SHAFT & STACK LEVEL #6

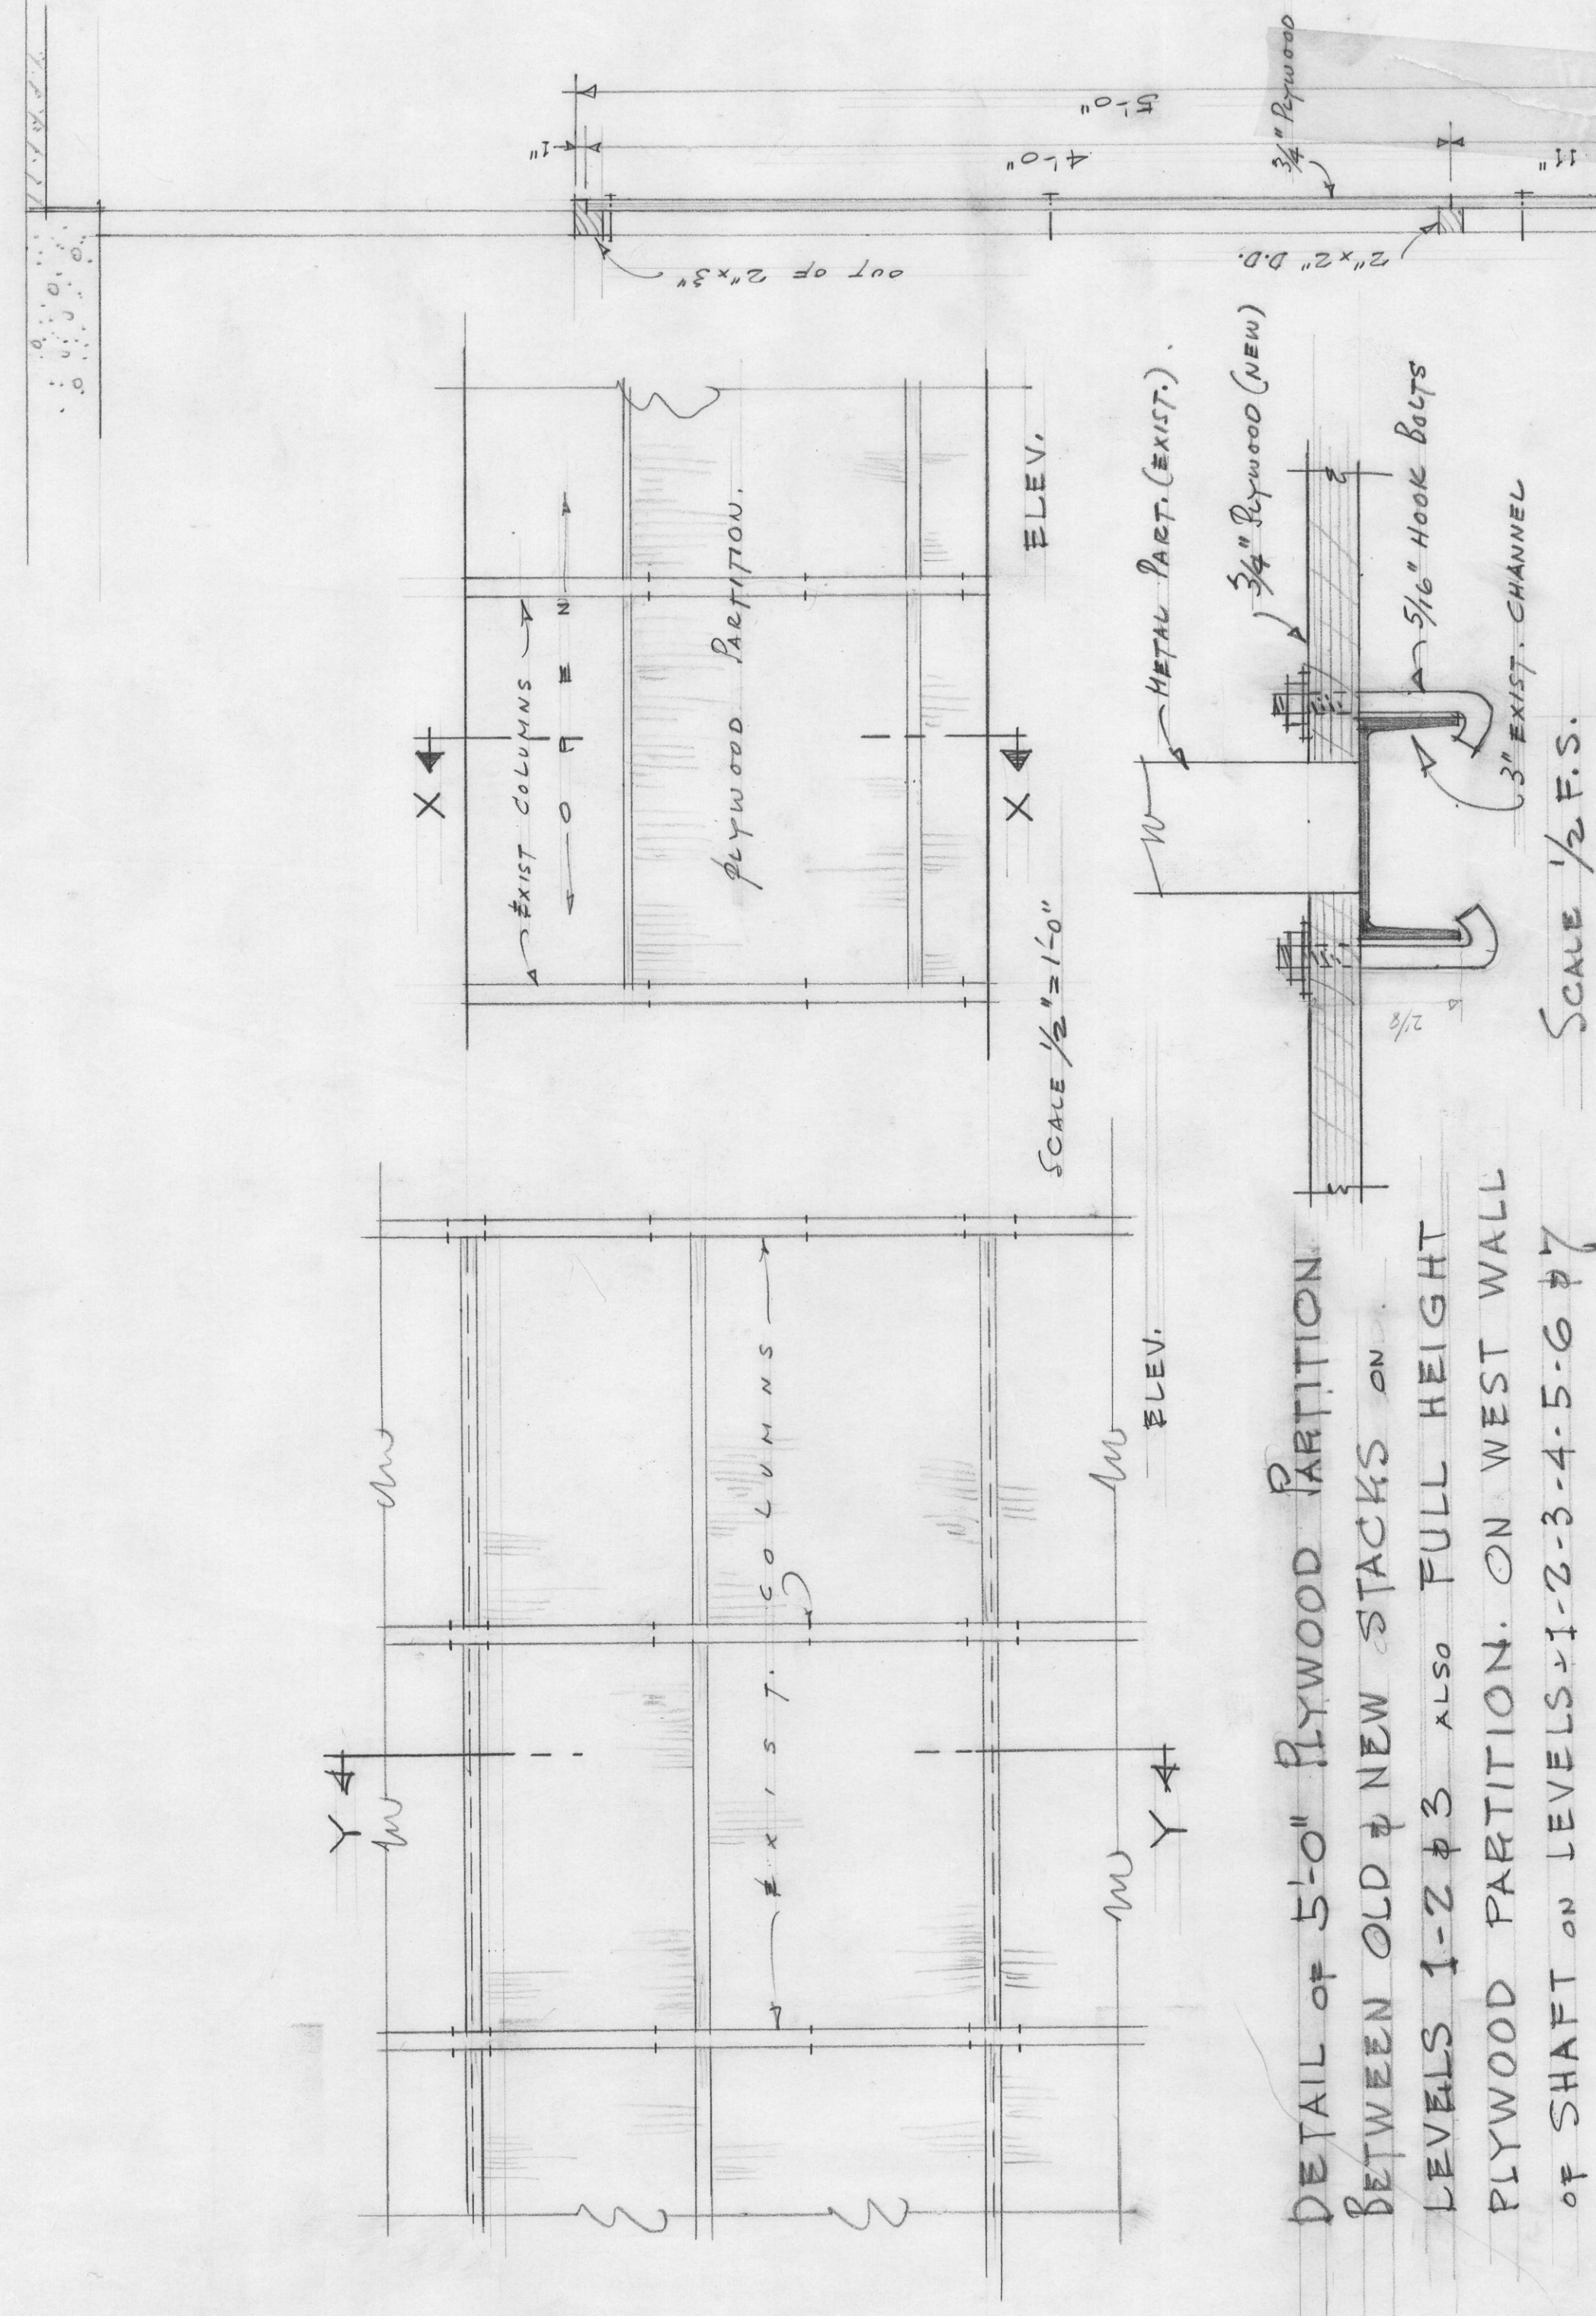

DETAIL OF 5'-0" PLYWOOD PARTITION
BETWEEN OLD & NEW STACKS ON
LEVELS 1-2 & 3 ALSO FULL HEIGHT
PLYWOOD PARTITION. ON WEST WALL
OF SHAFT ON LEVELS 1-2-3-4-5-6 & 7
SCALE 1/2" F.S.

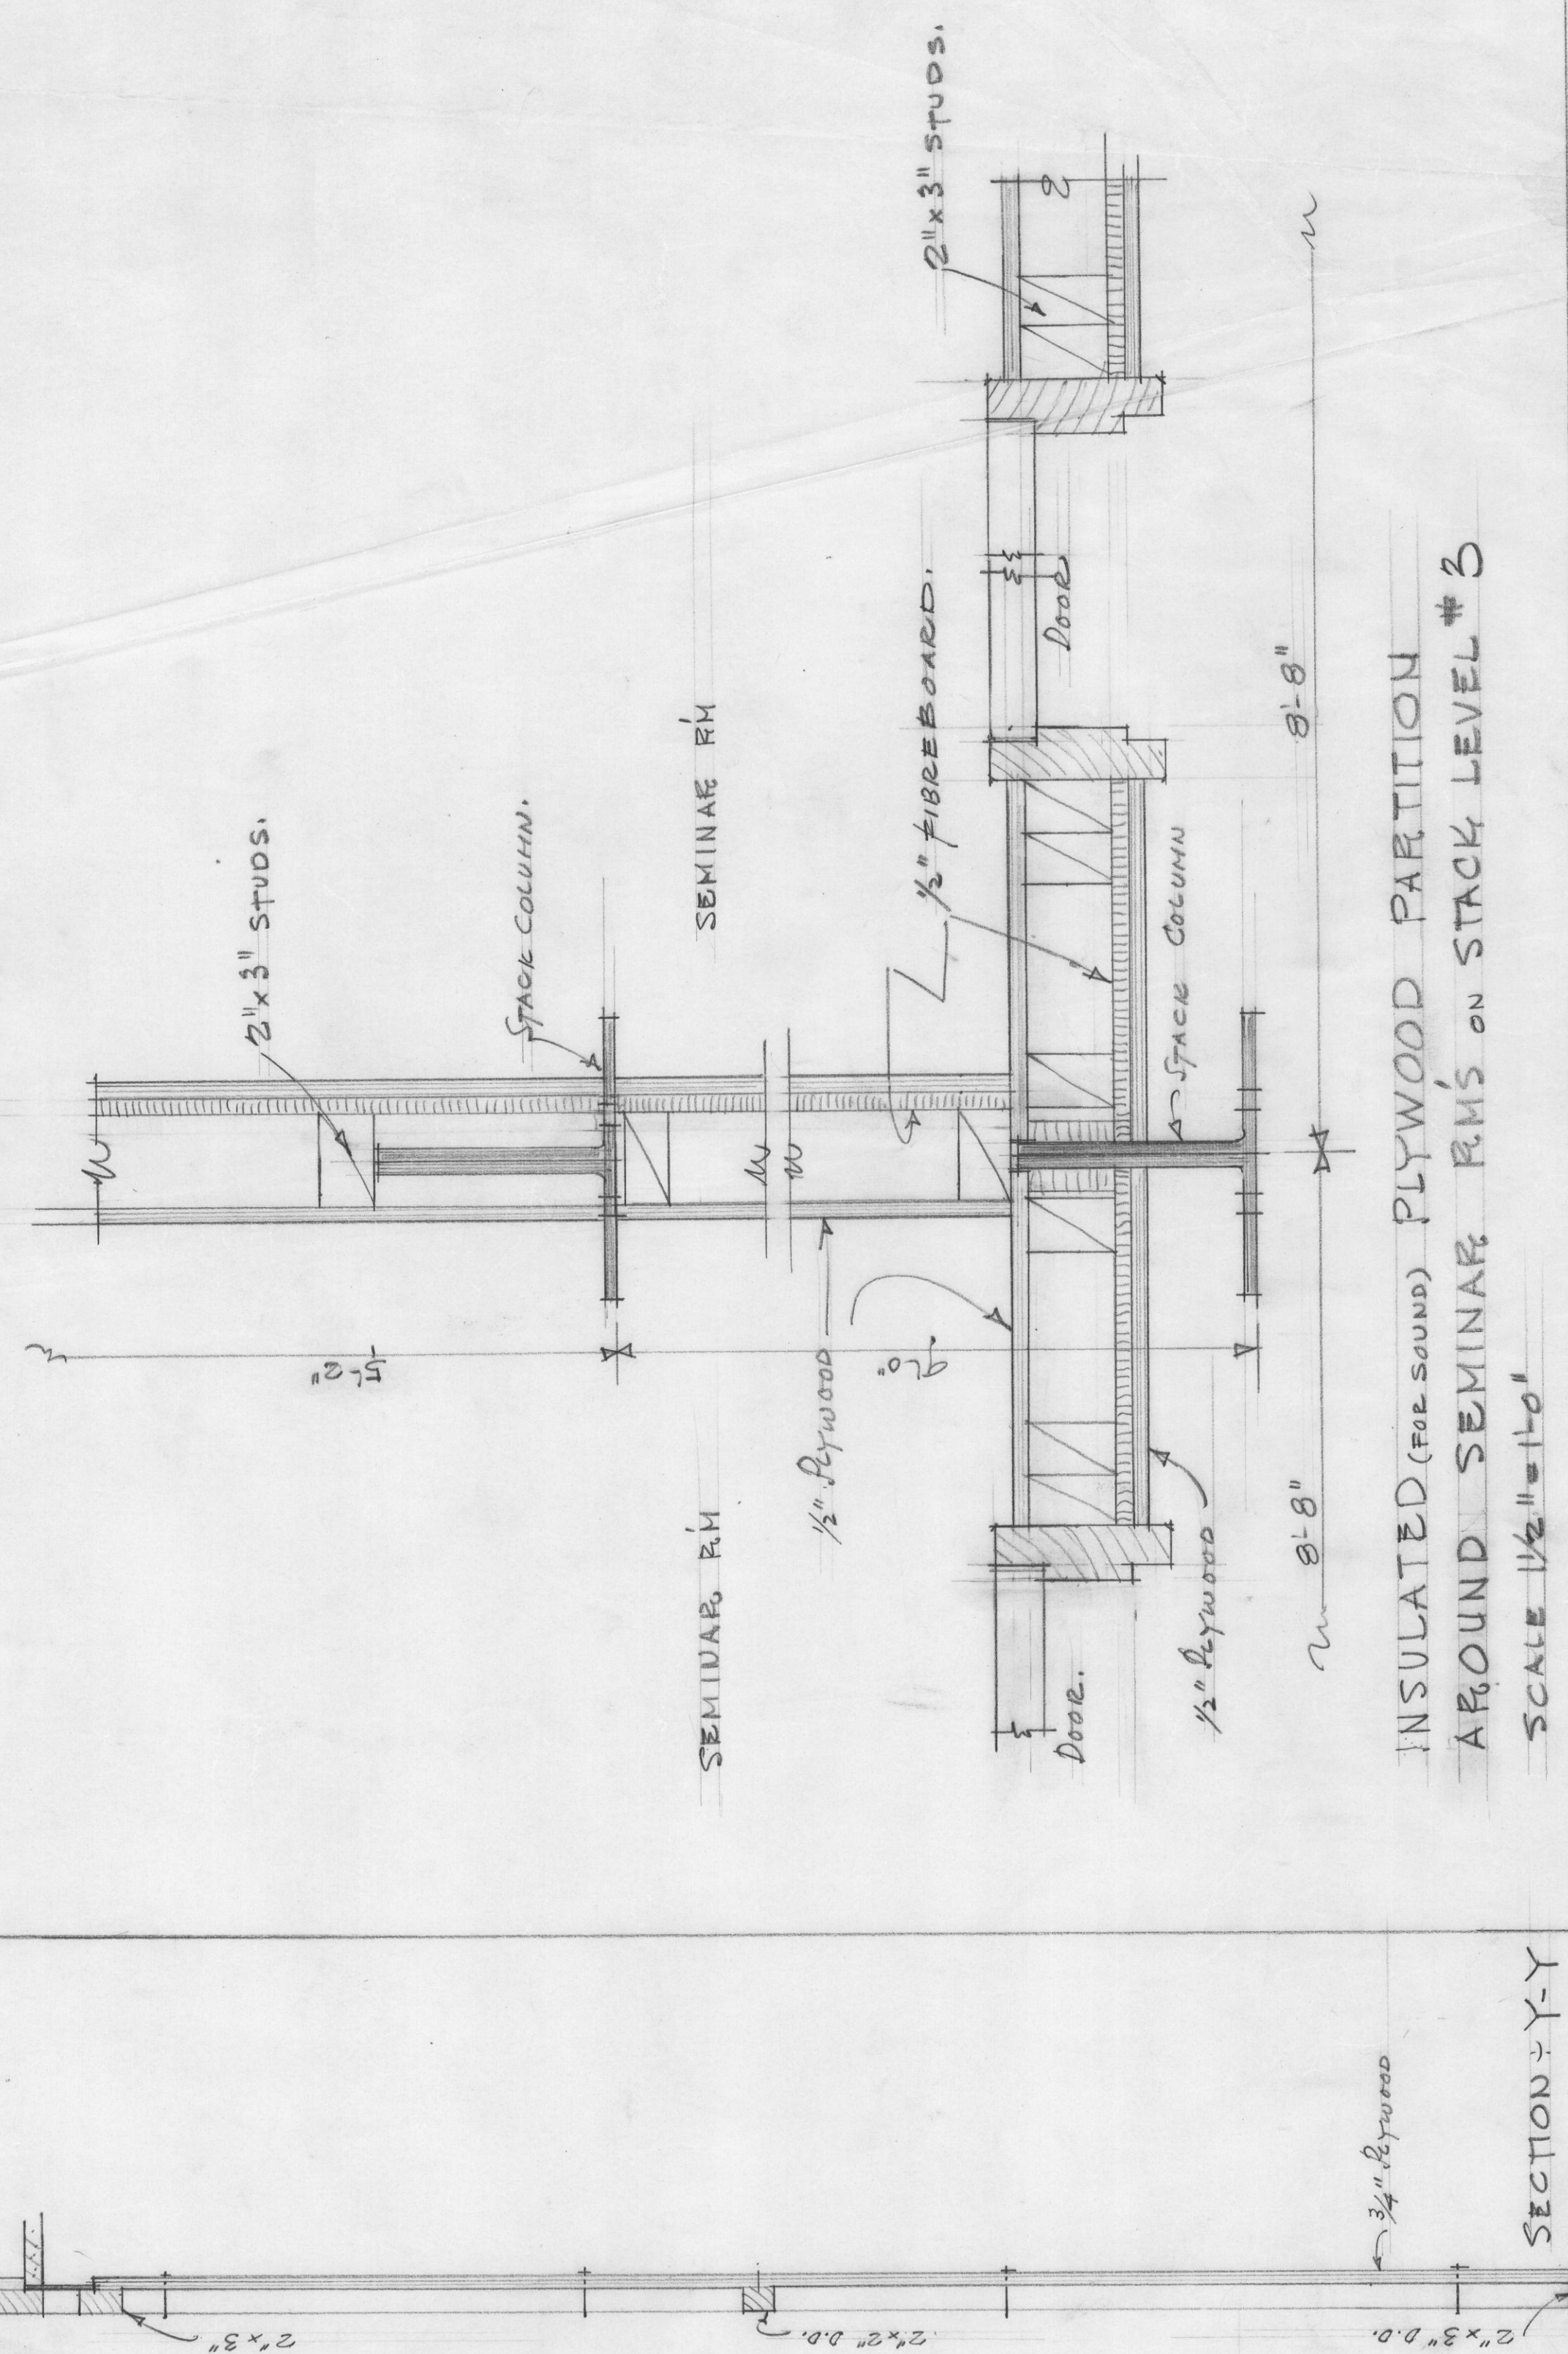

INSULATED (FOR SOUND) PLYWOOD PARTITION
AROUND SEMINAR RMs ON STACK LEVEL #3
SCALE 1/2" F.S.

SECTION X-X

SECTION Y-Y