




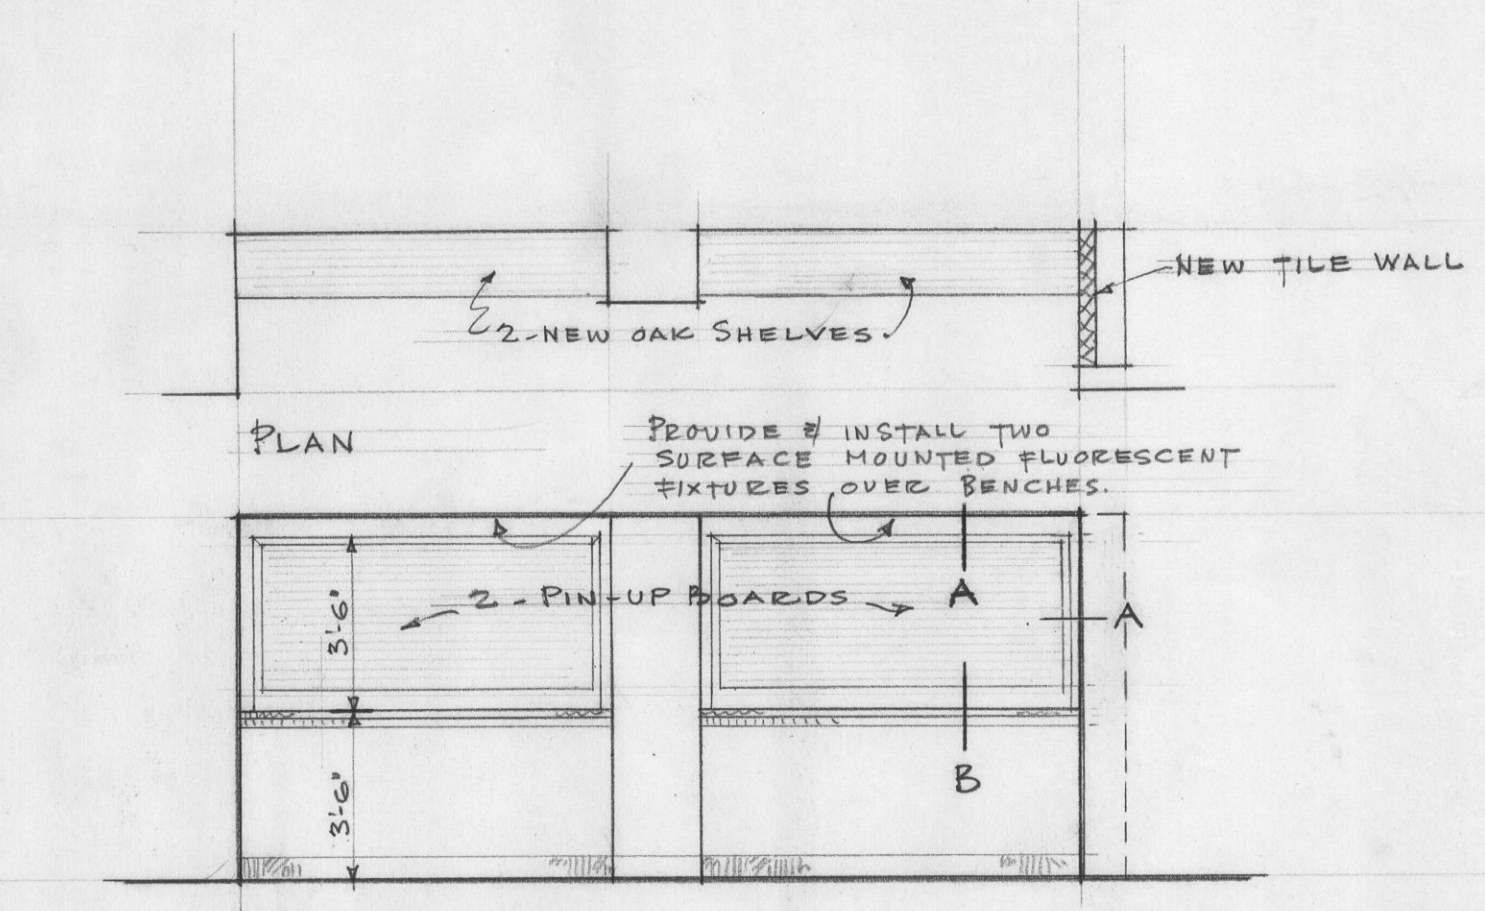



ELEVATION.
SCALE $\frac{1}{4}" = 1'-0"$

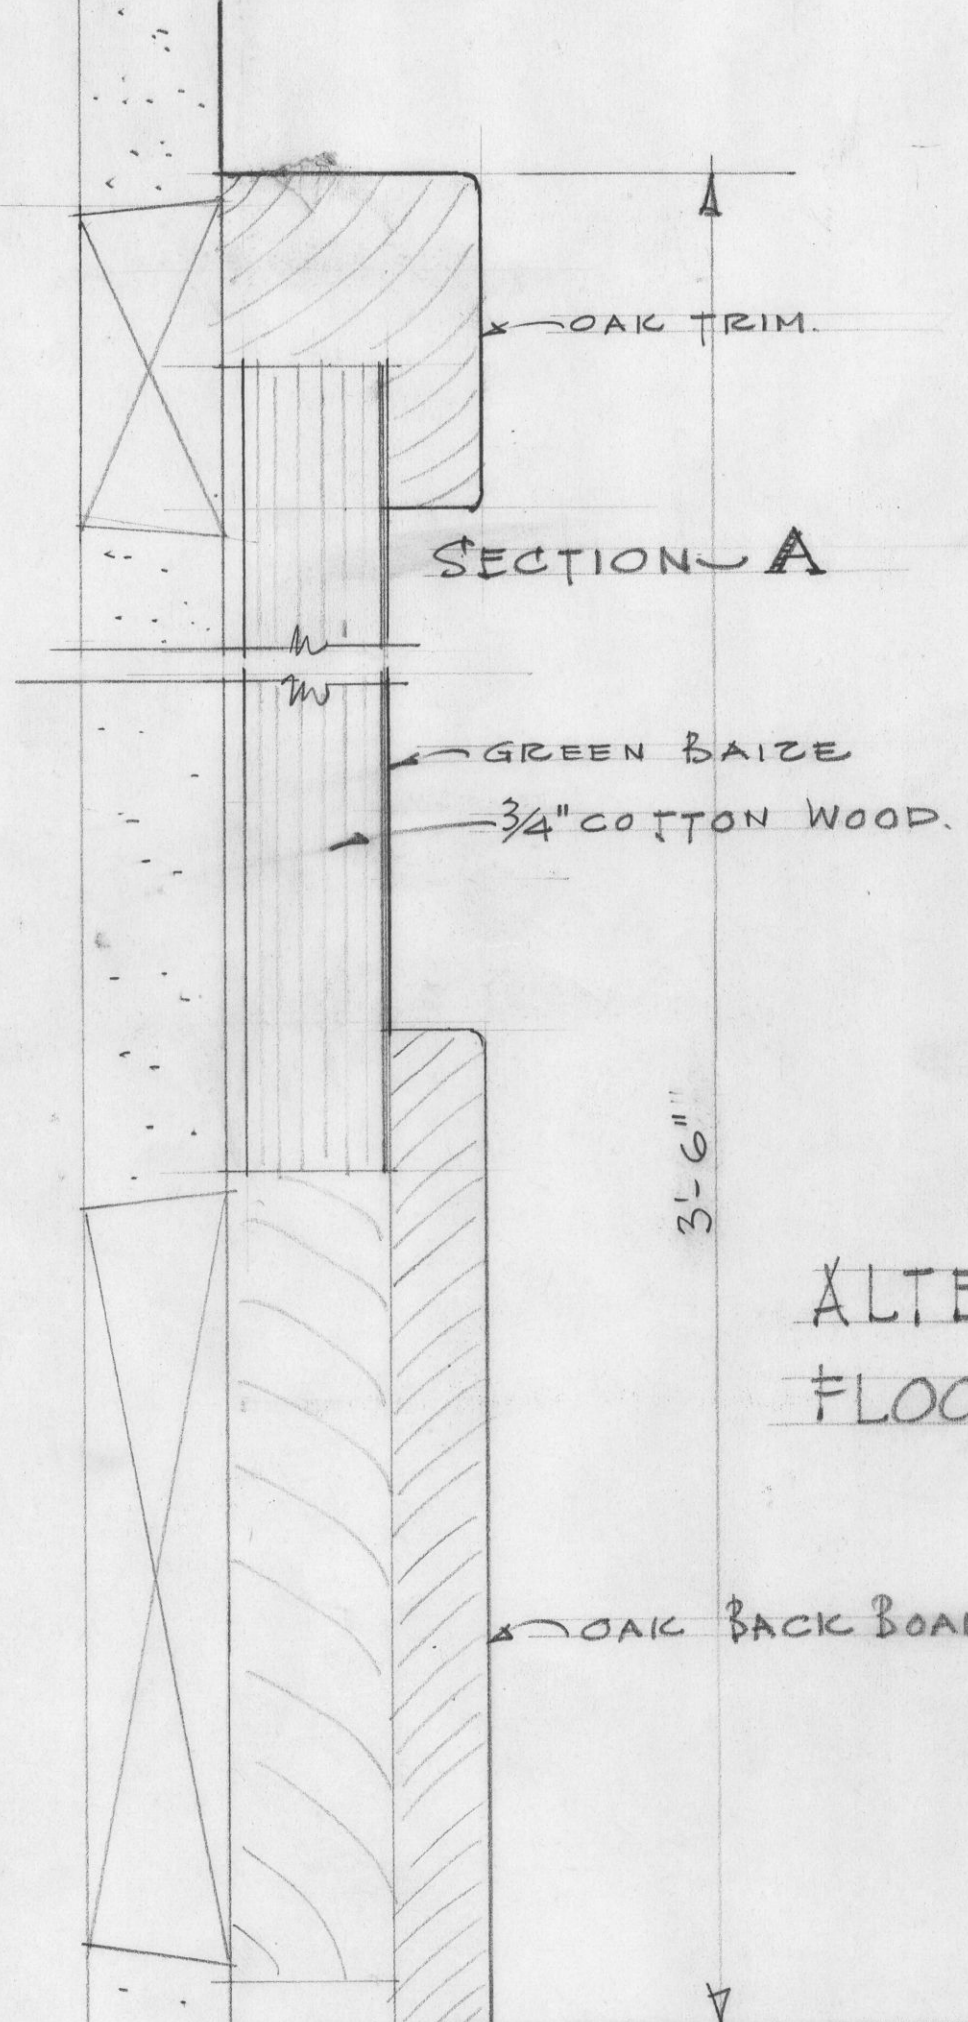


ALTERATIONS TO CONCOURSE
FLOOR STAIR LOBBY

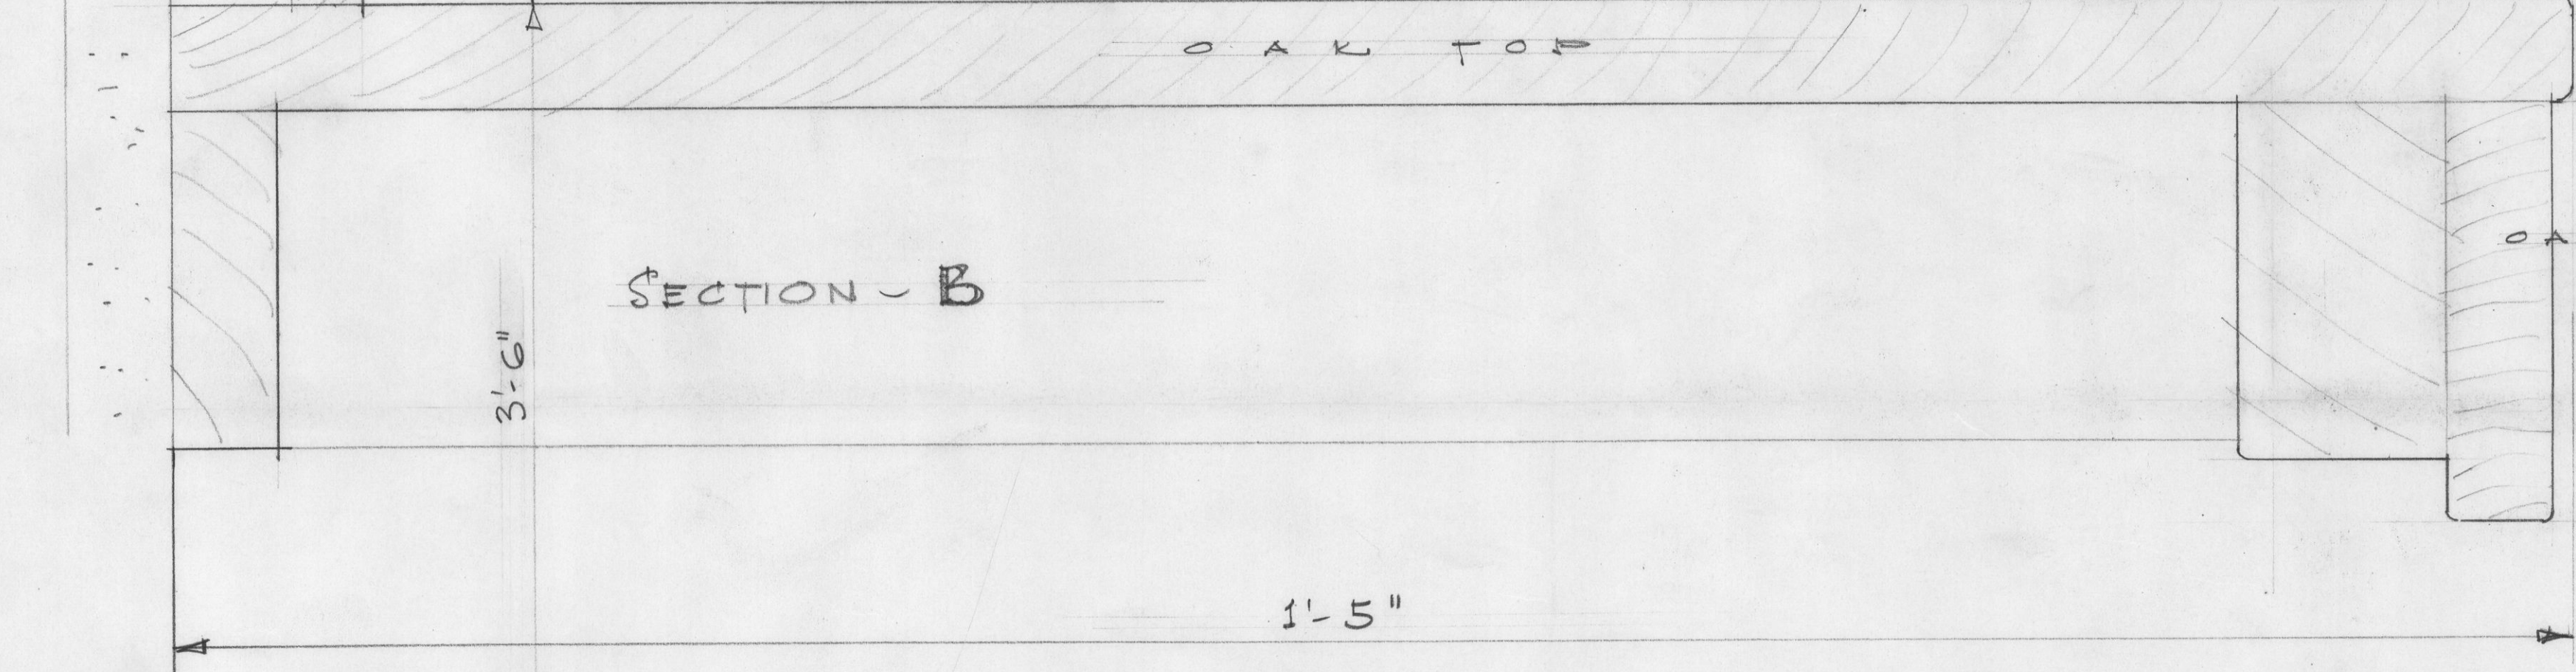

FULL SIZE SECTIONS - A & B

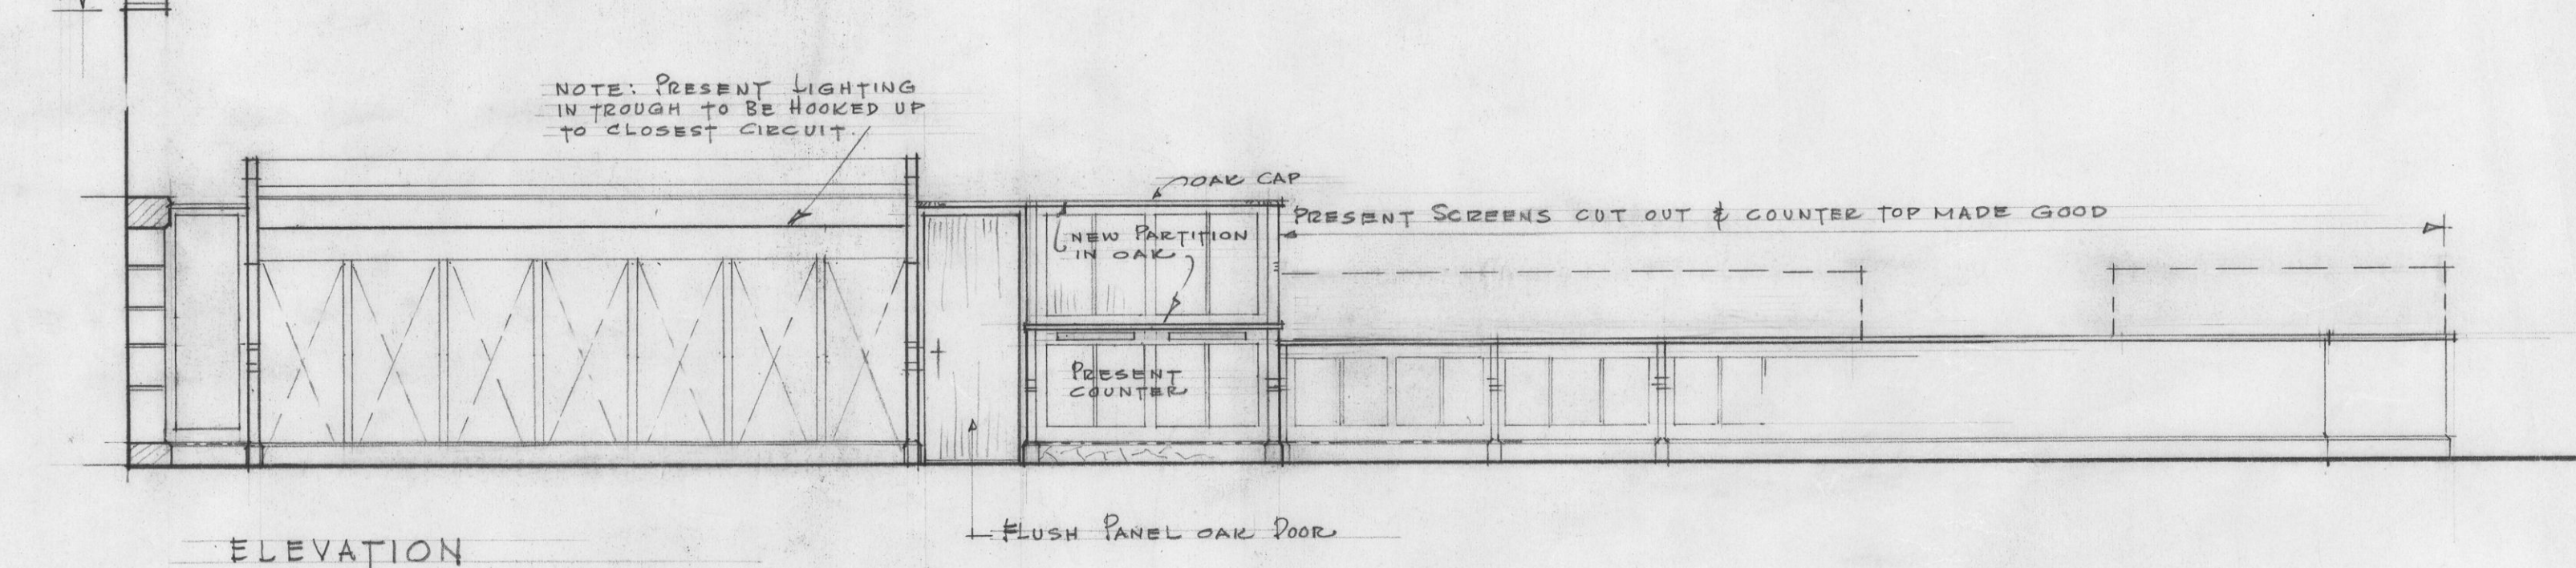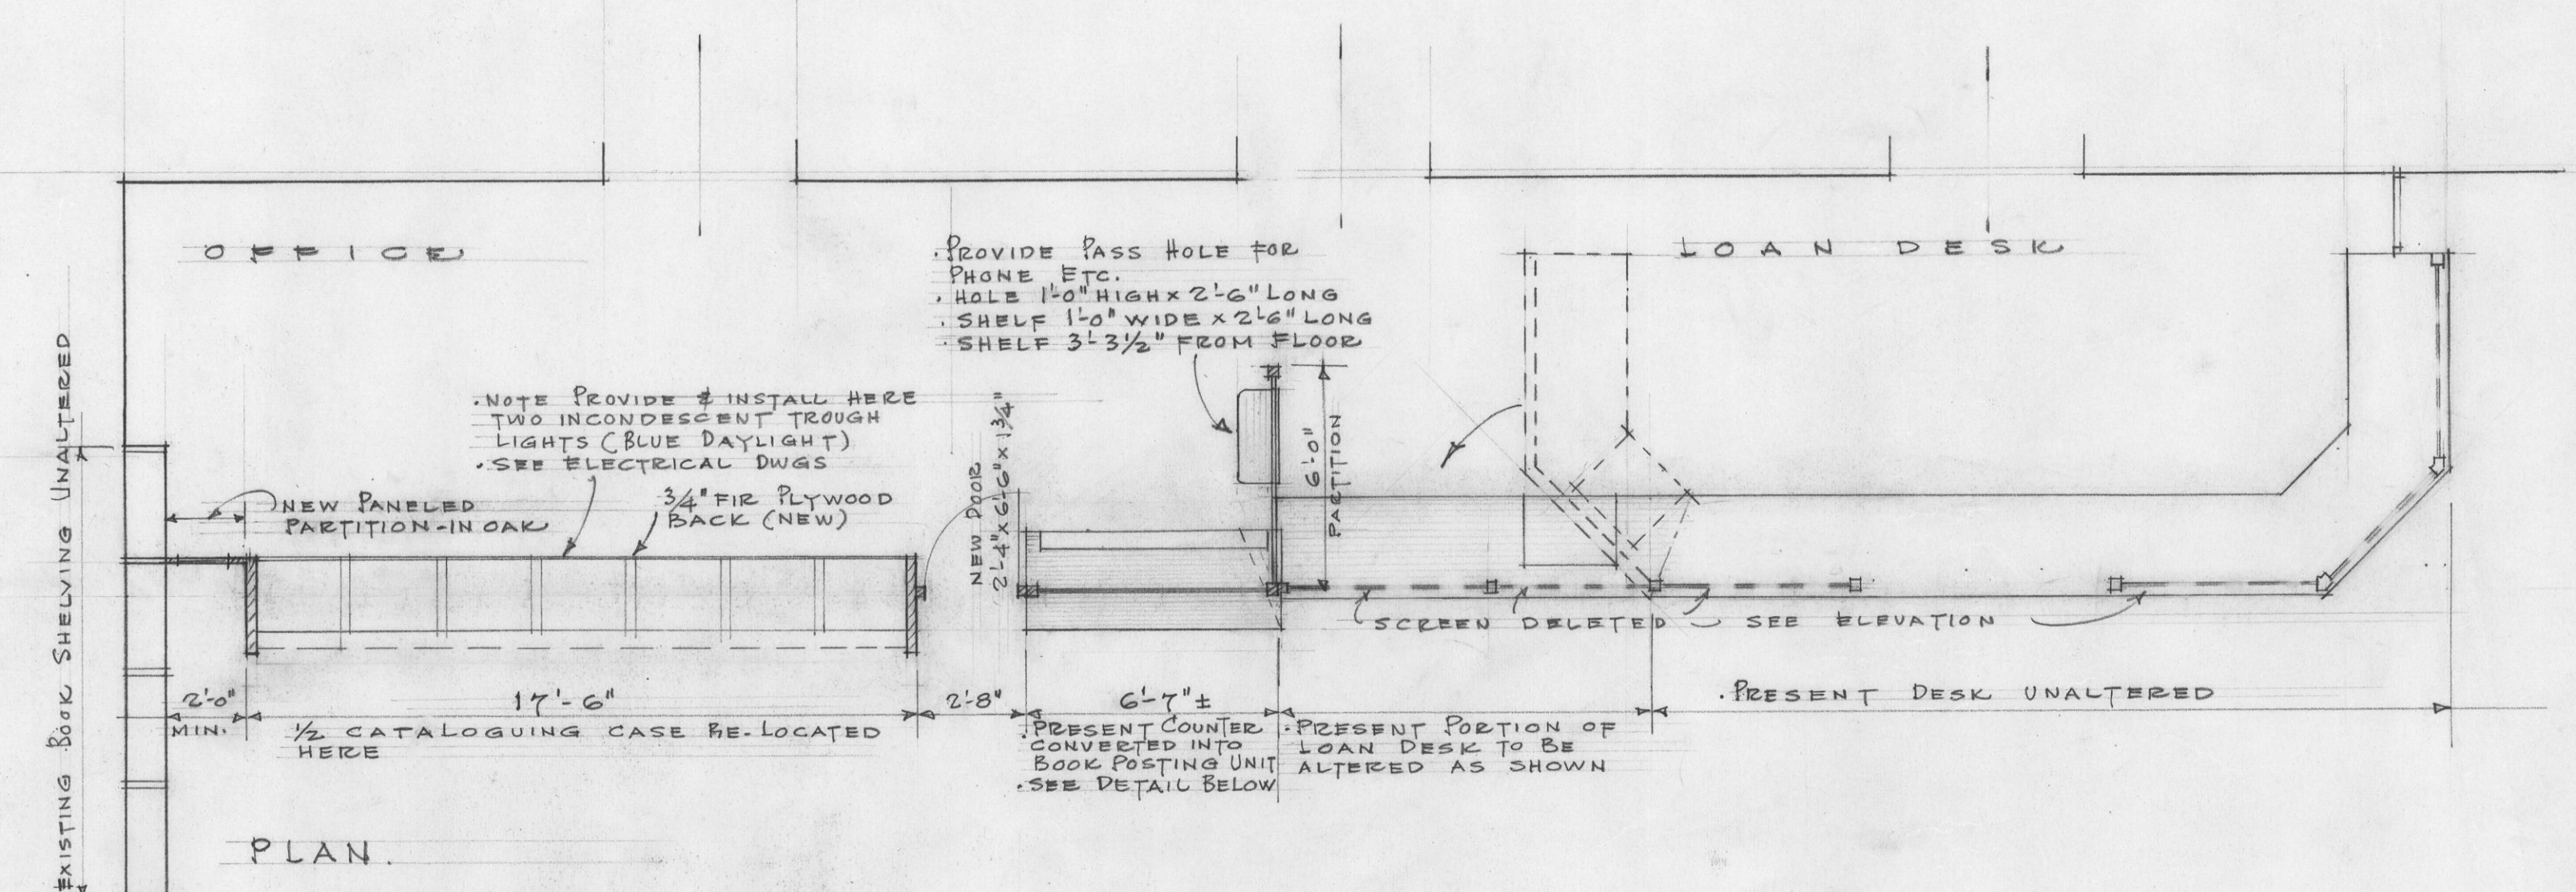

ALTERATIONS TO CONCOURSE FLOOR LOAN DESK SCALE $\frac{1}{4}" = 1'-0"$

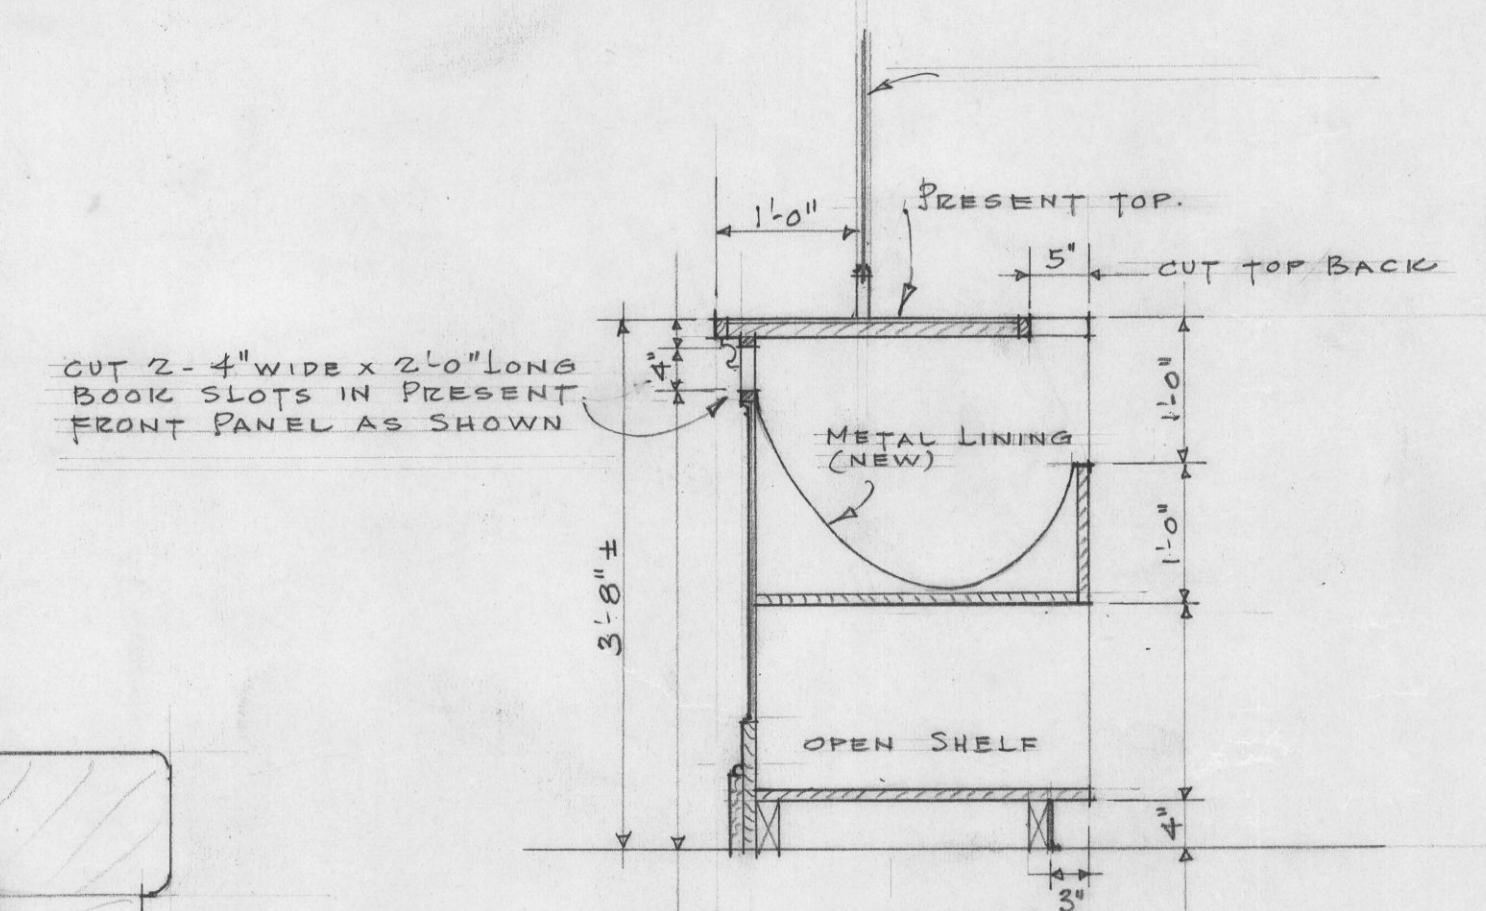

PROPOSED ALTERATIONS ON CONCOURSE FLOOR
LEVEL NO 5 - U.B.C. LIBRARY

SHARP & THOMPSON - ARCHITECTS.
MAY 26/48