


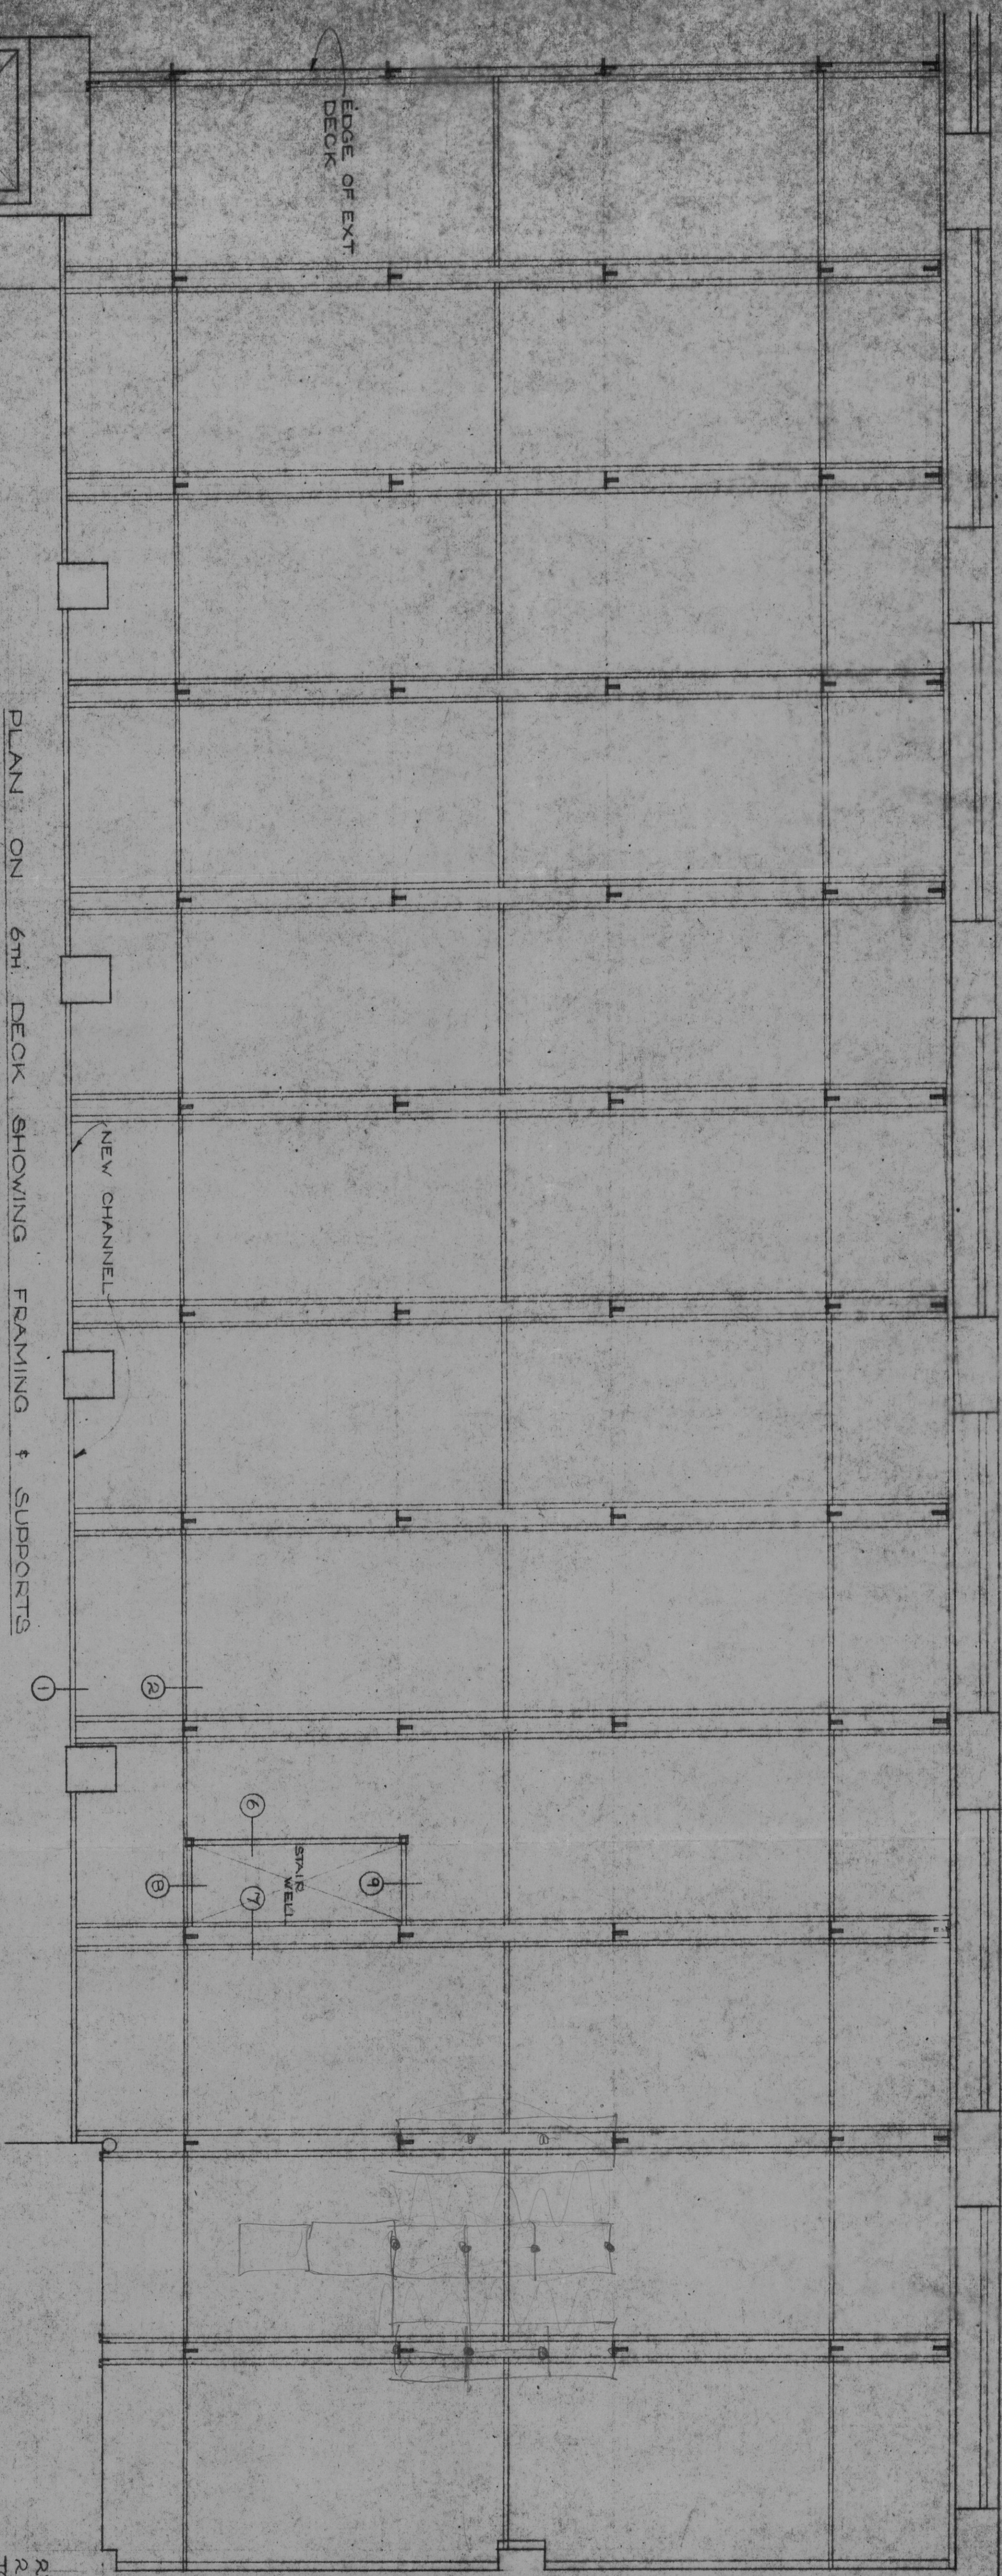


CEILING LINE







GRADE

SKETCH OF FLOOR HEIGHTS CONC. TO FINISH CONCRETE

GRADE	1	2	3	4	5	6
EXISTING	7'-6"	7'-5 1/2"	7'-5 1/2"	7'-5 1/2"	7'-6"	7'-6"
NEW	7'-6"	7'-6"	7'-6"	7'-6"	7'-6"	7'-2"

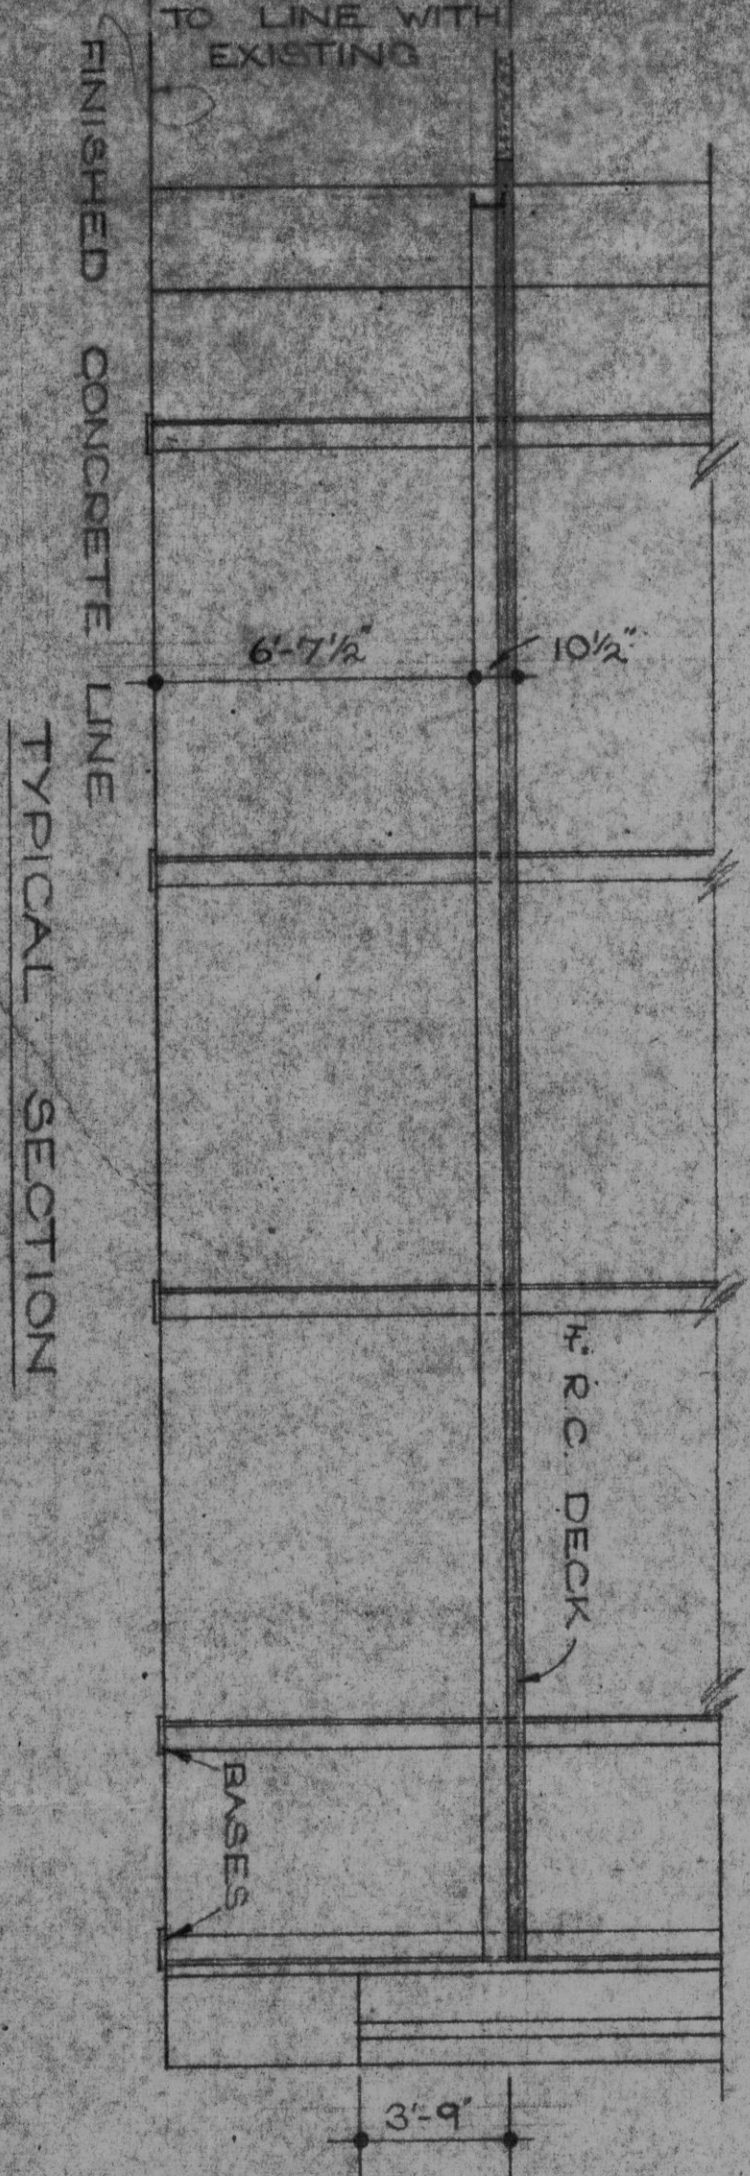

THIS WINDOW TO BE REMOVED ON ALL LEVELS TO GAIN ACCESS

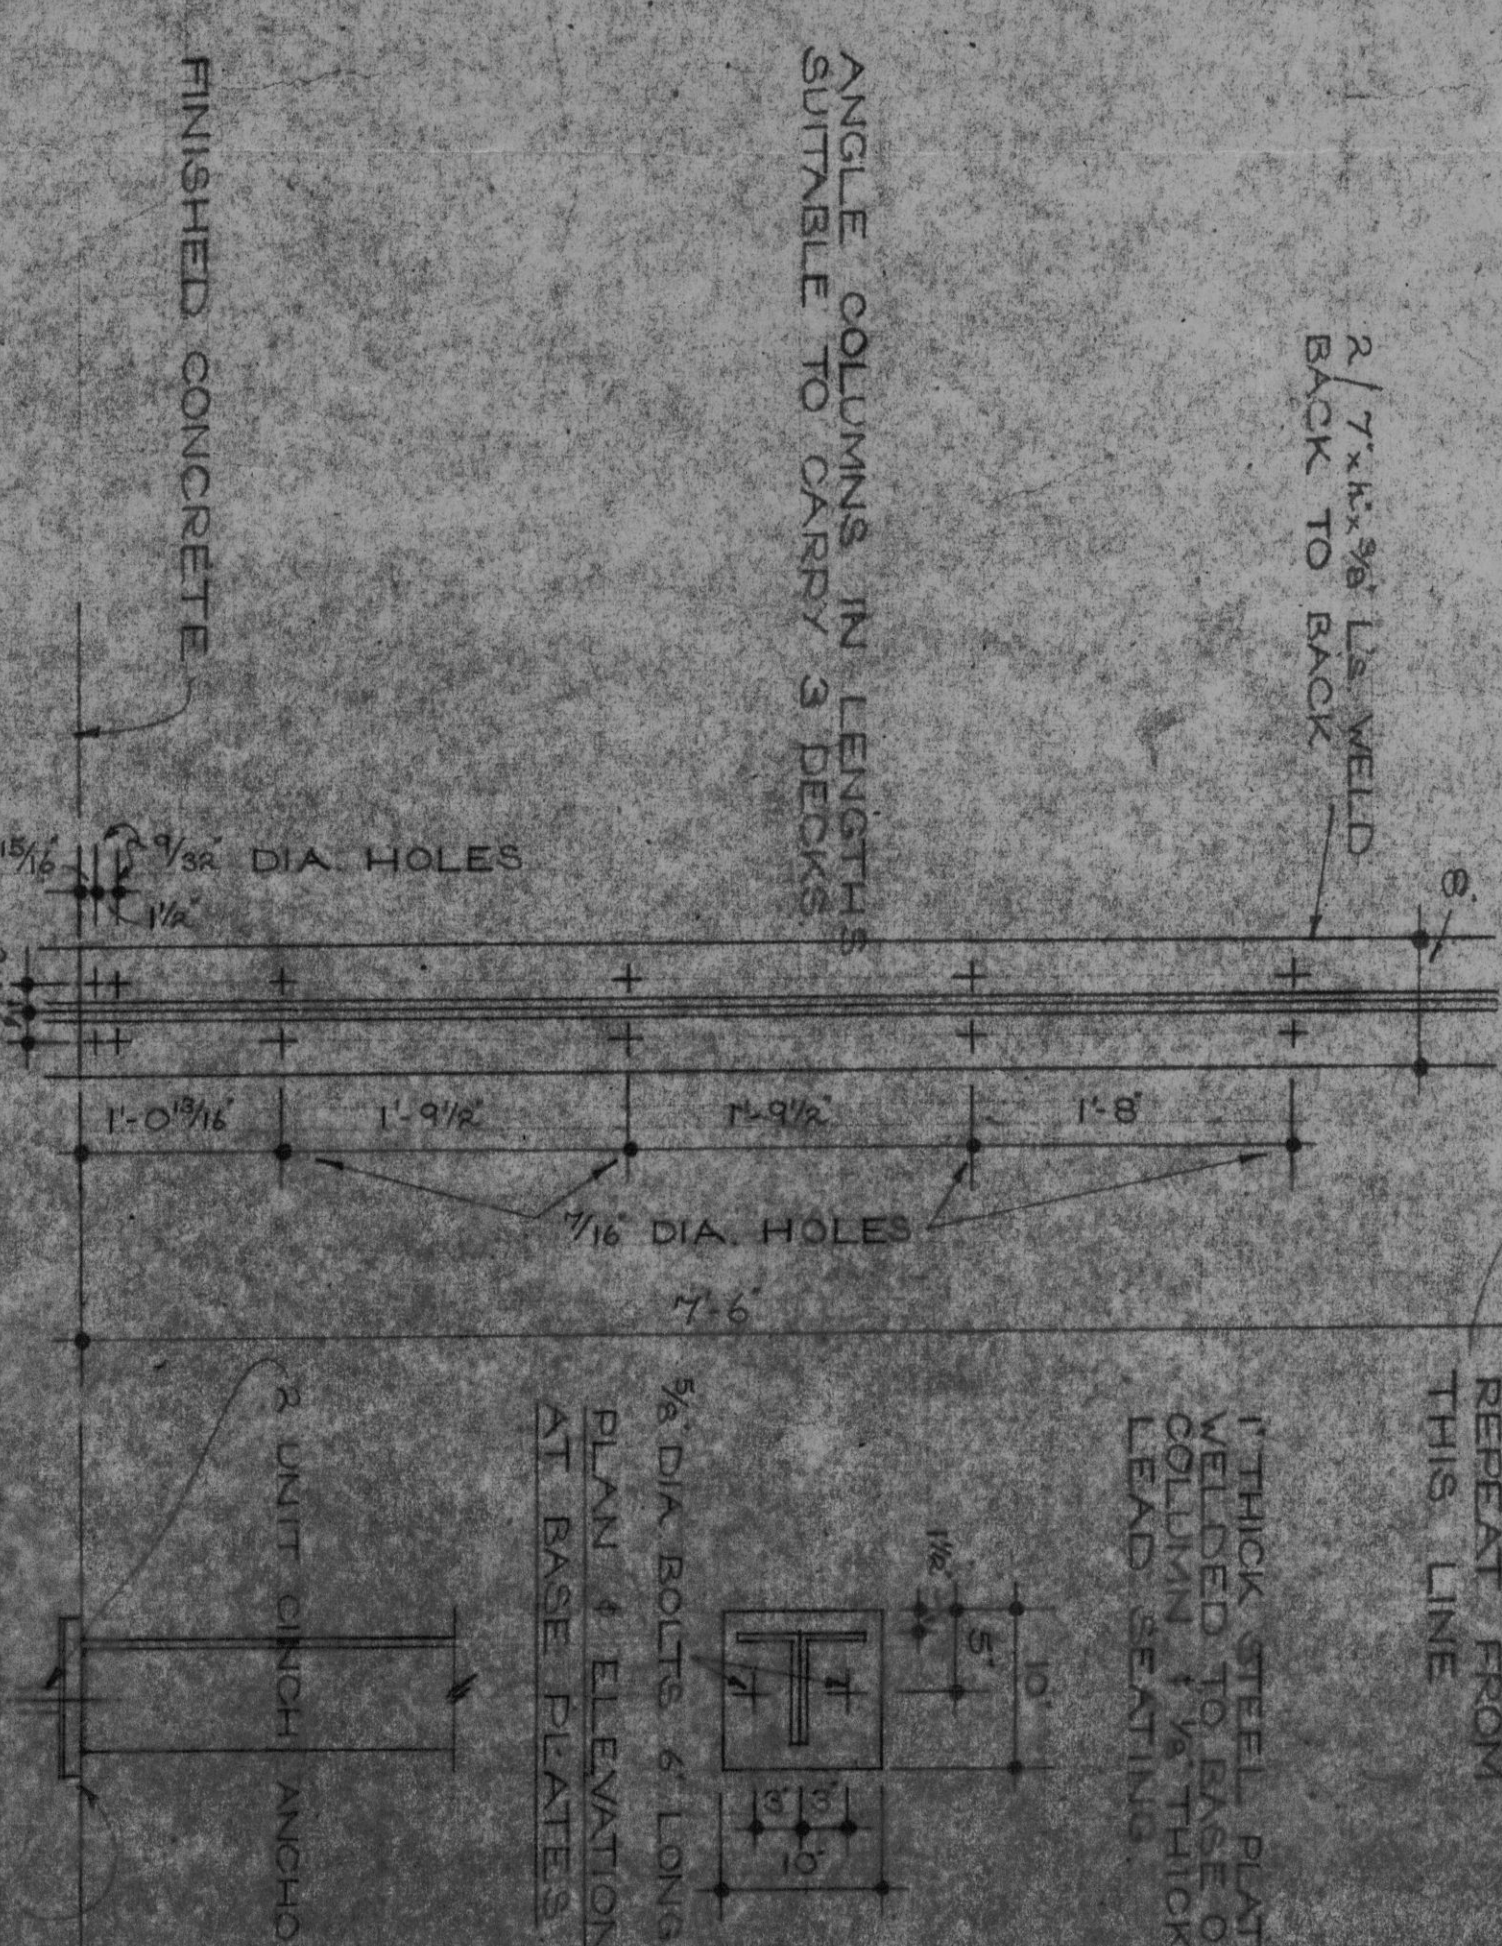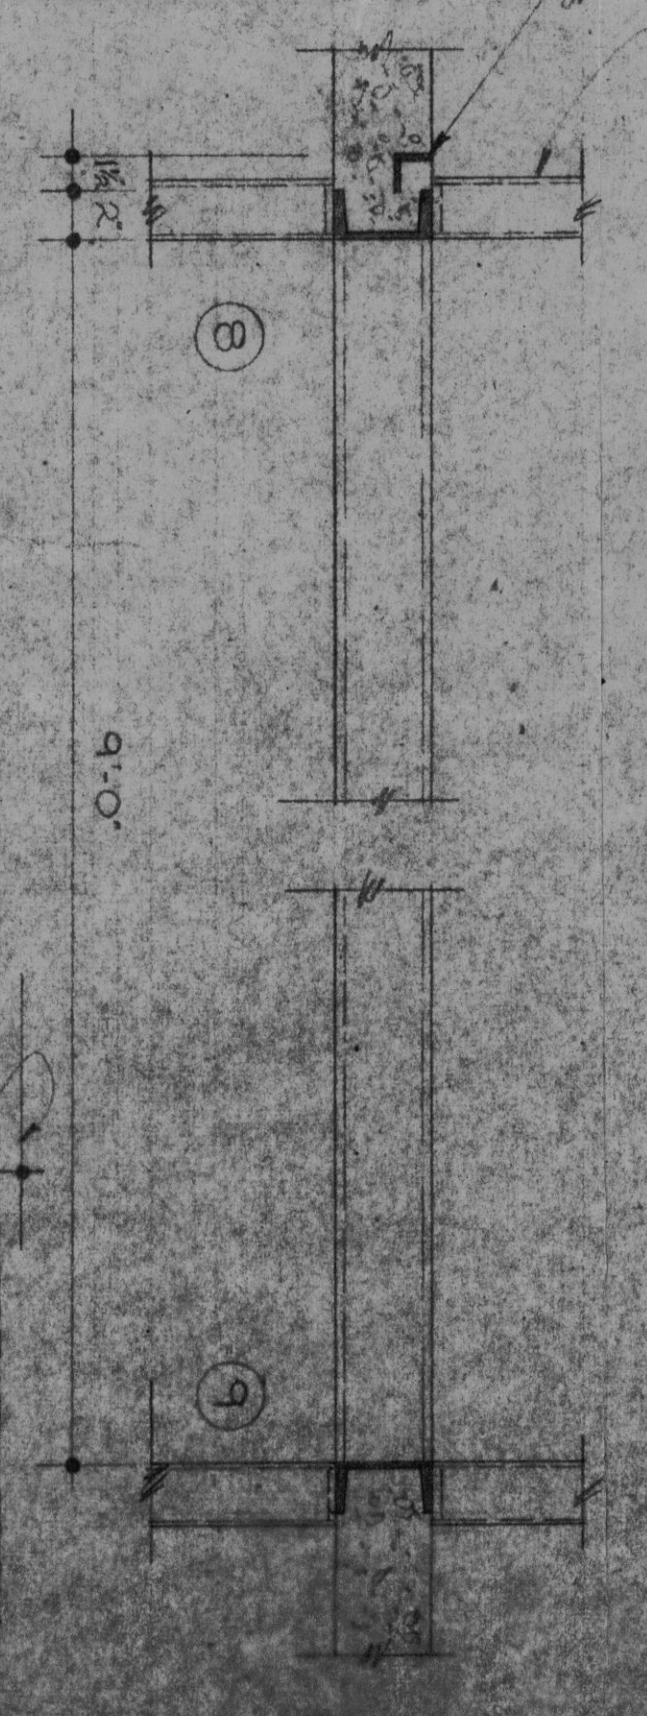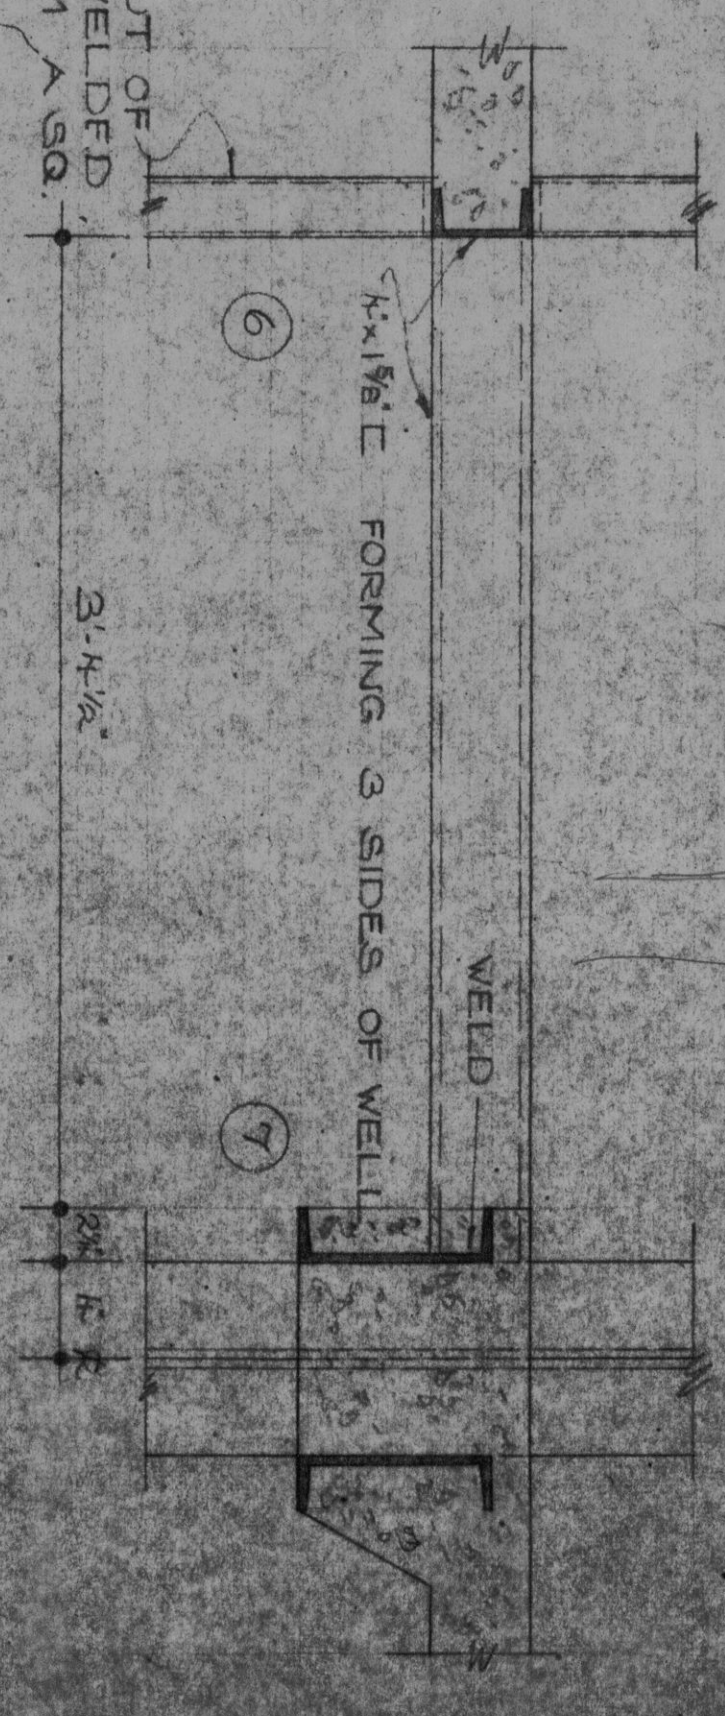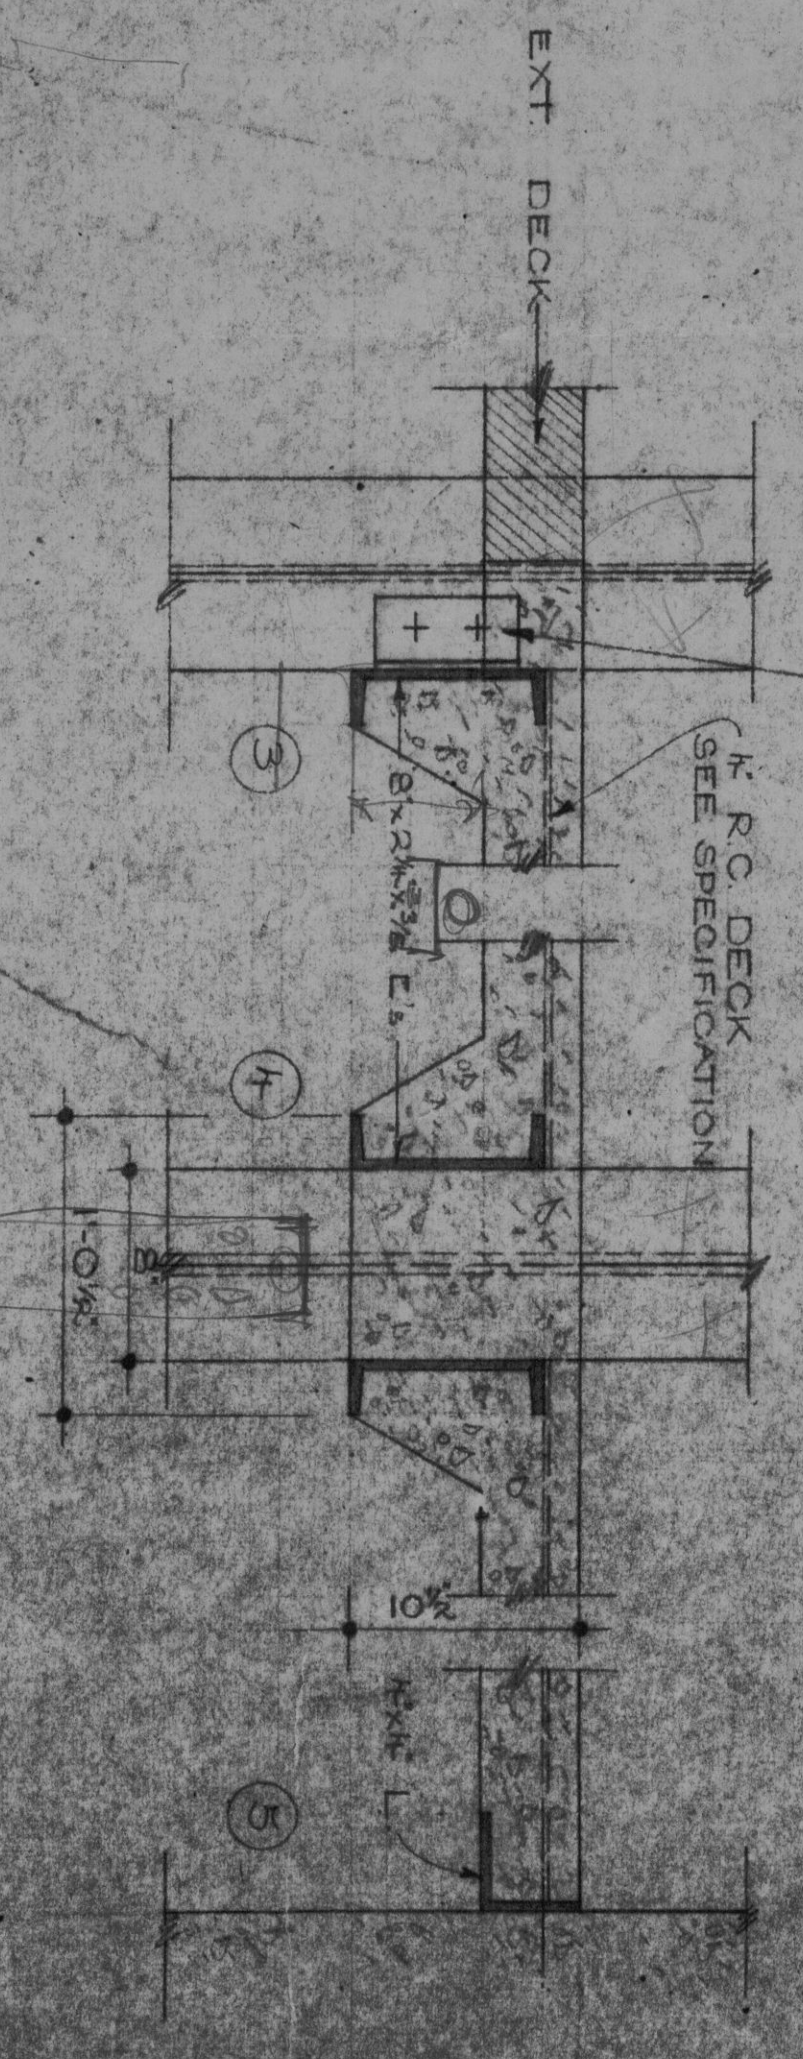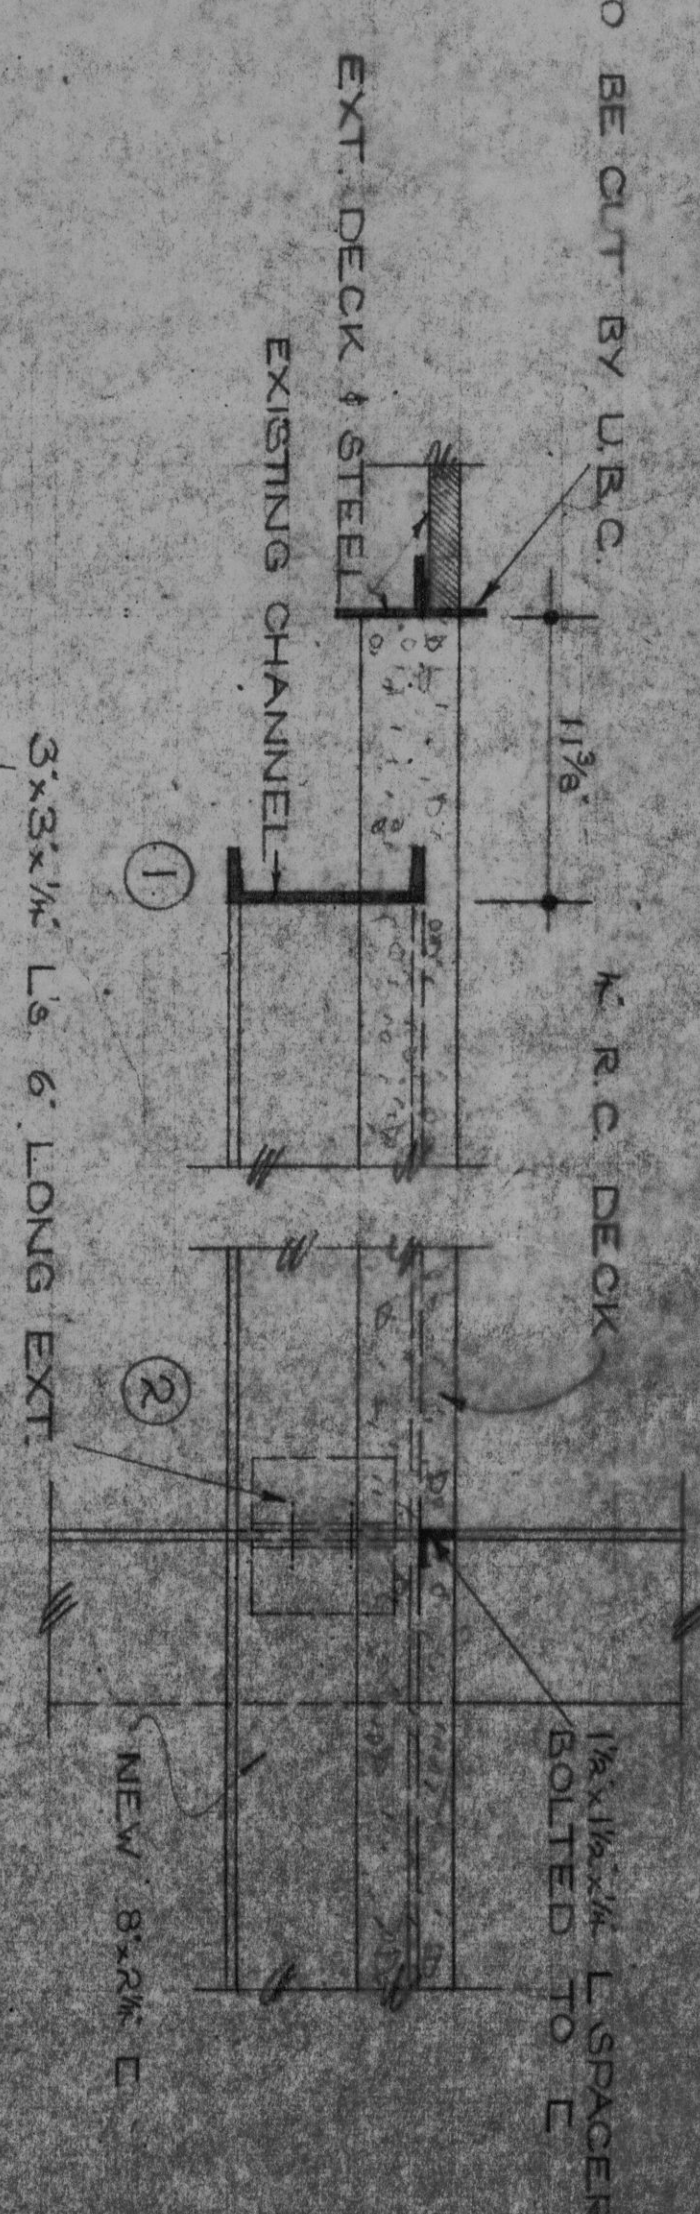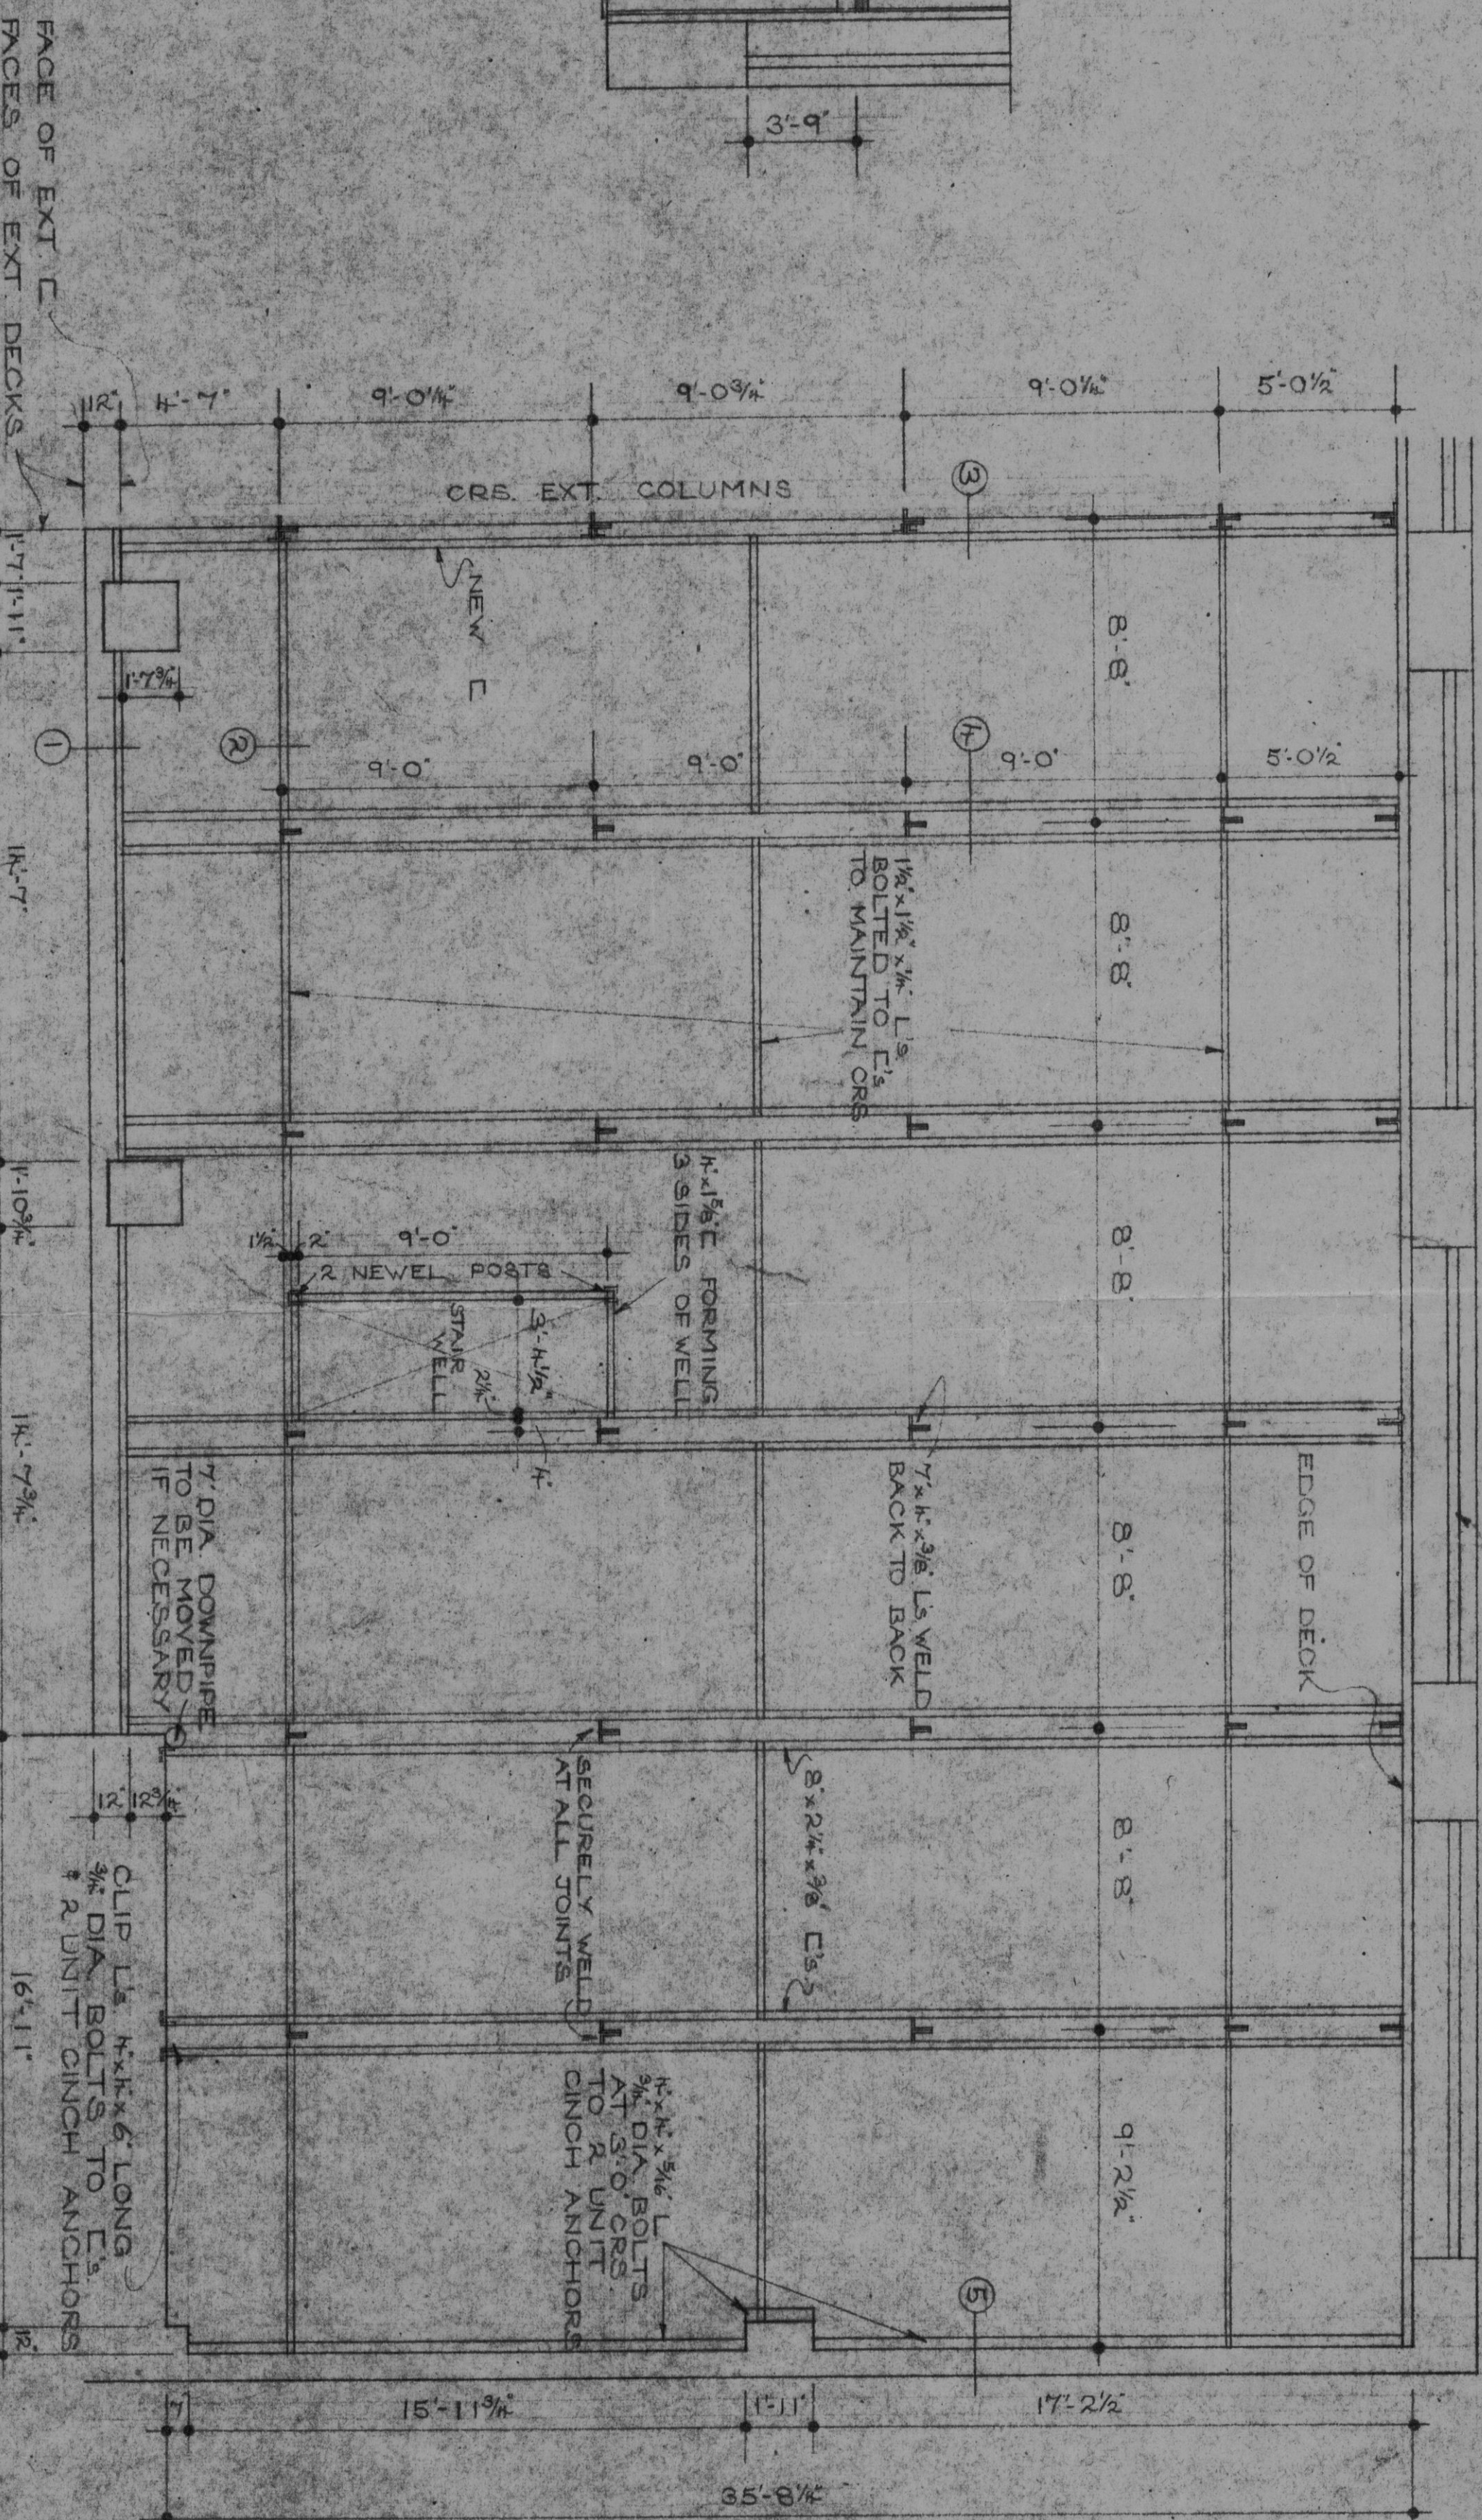

RE UNIVERSITY OF BRITISH COLUMBIA

STRUCTURAL DETAILS

DRAWING NO. SE 2524

DATE 26-10-56

SCALE - 1/4\"/>

FACE OF EXT. C.

ACES OF EXT. DECKS.

PLAN ON DECKS 1 TO 5 INC. SHOWING FRAMING & SUPPORTS

SIZES OF MEMBERS, NOTES & DIMENSIONS APPLY TO ALL DECKS

ALLOWANCES 9'-0\"/>