




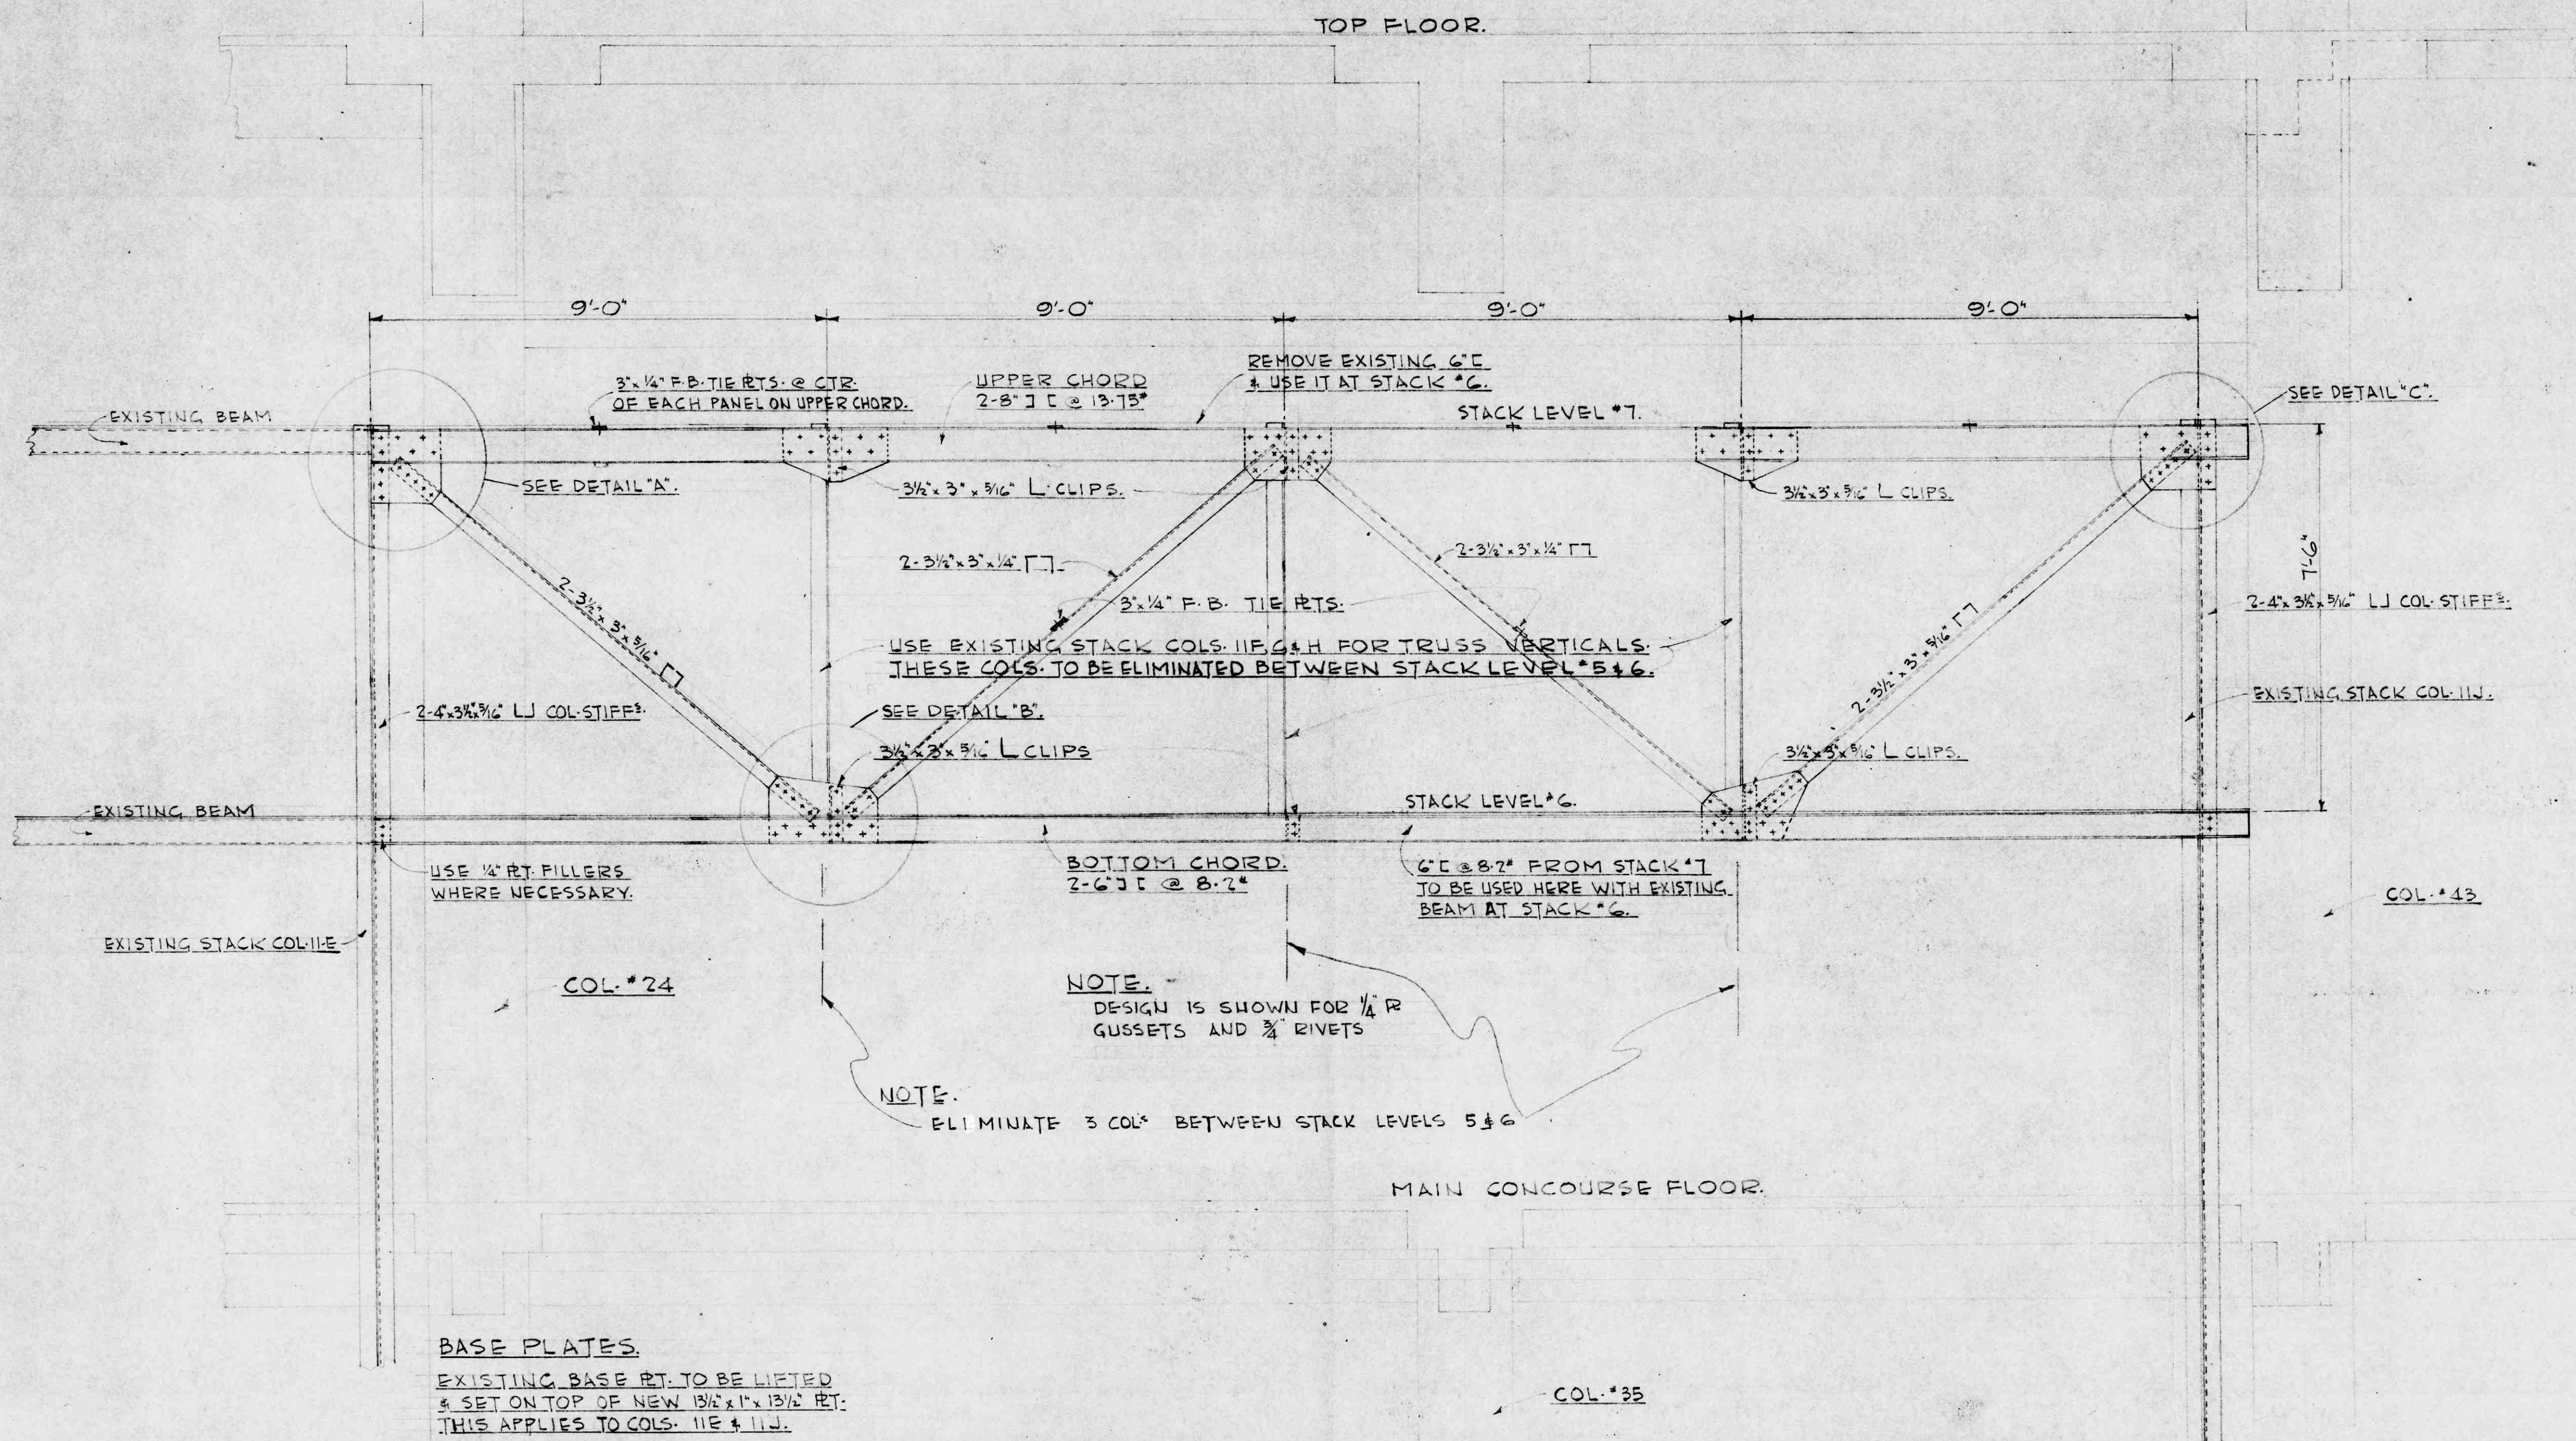


ELEVATION OF TRUSS
1/2" = 1 FOOT.

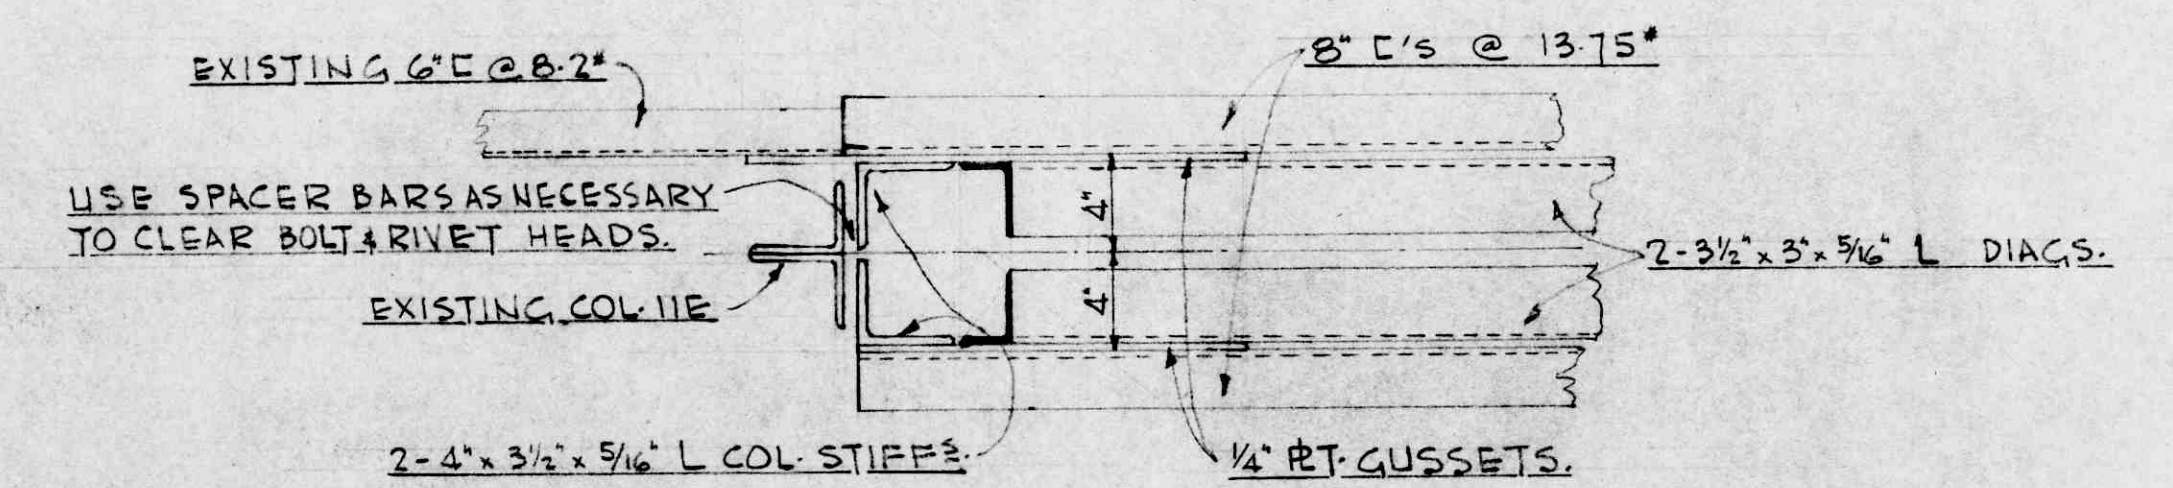


DETAIL 'A'
1/2" = 1 FOOT.

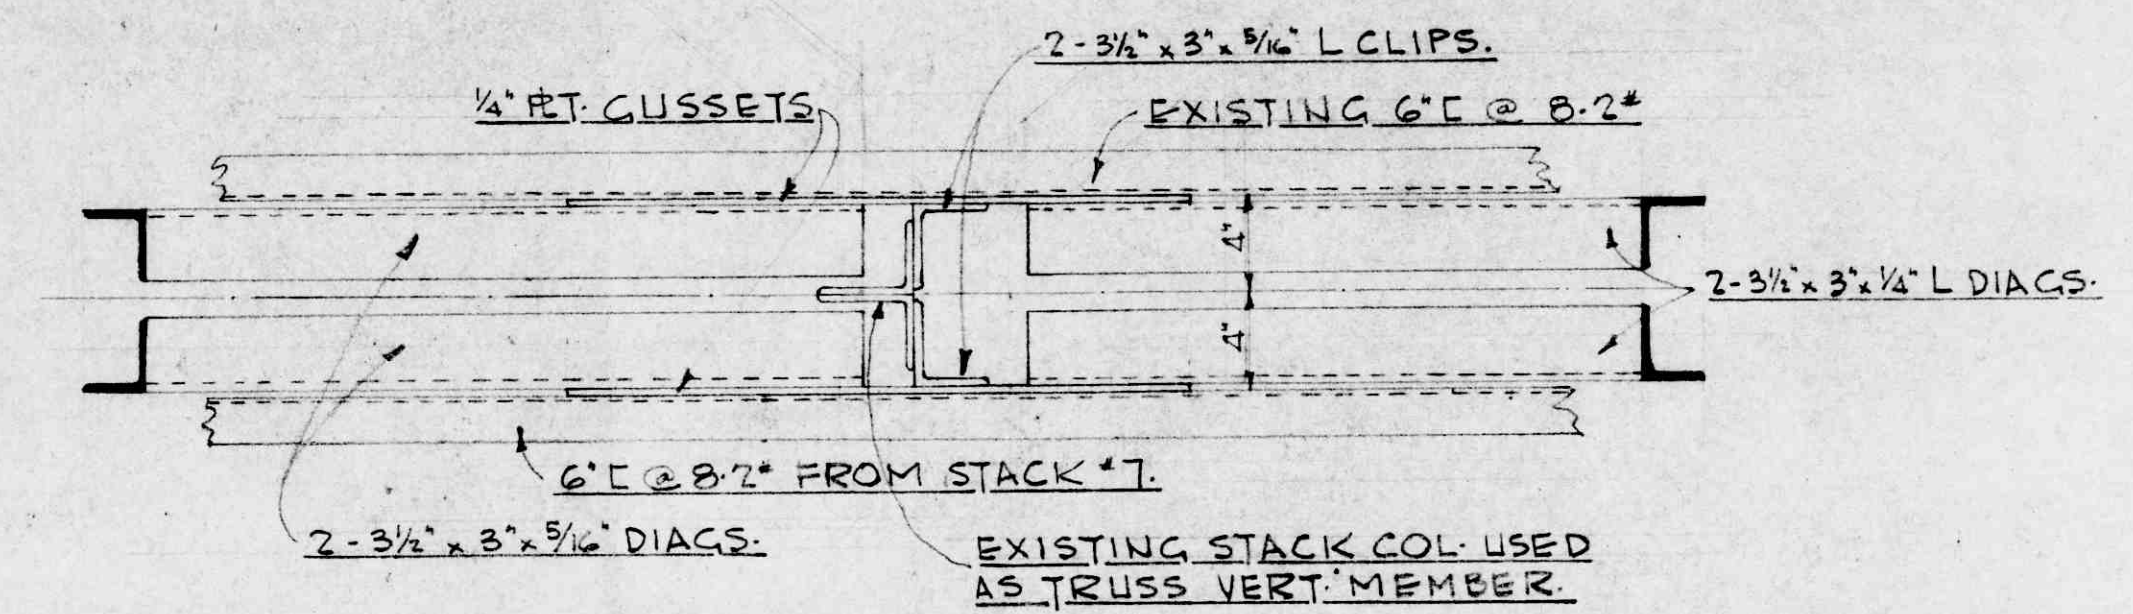

DETAIL 'B'
1/2" = 1 FOOT.

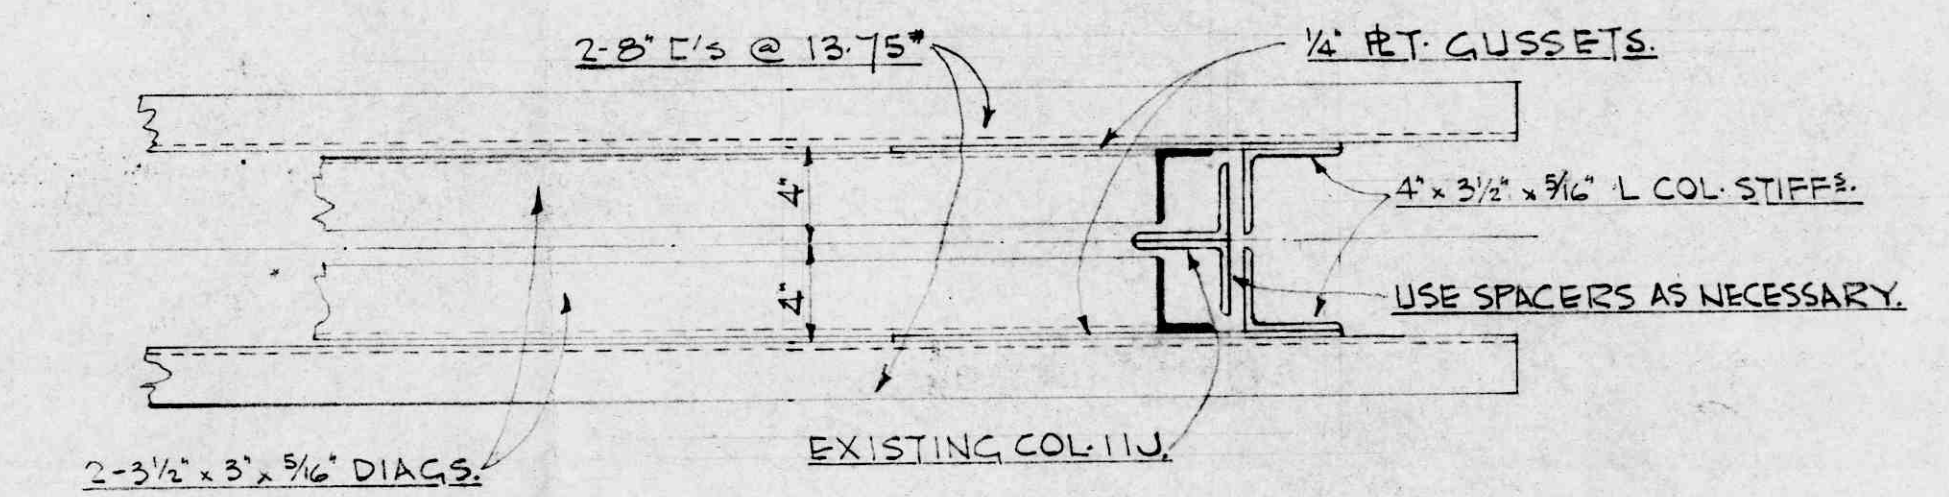

DETAIL 'C'
1/2" = 1 FOOT.

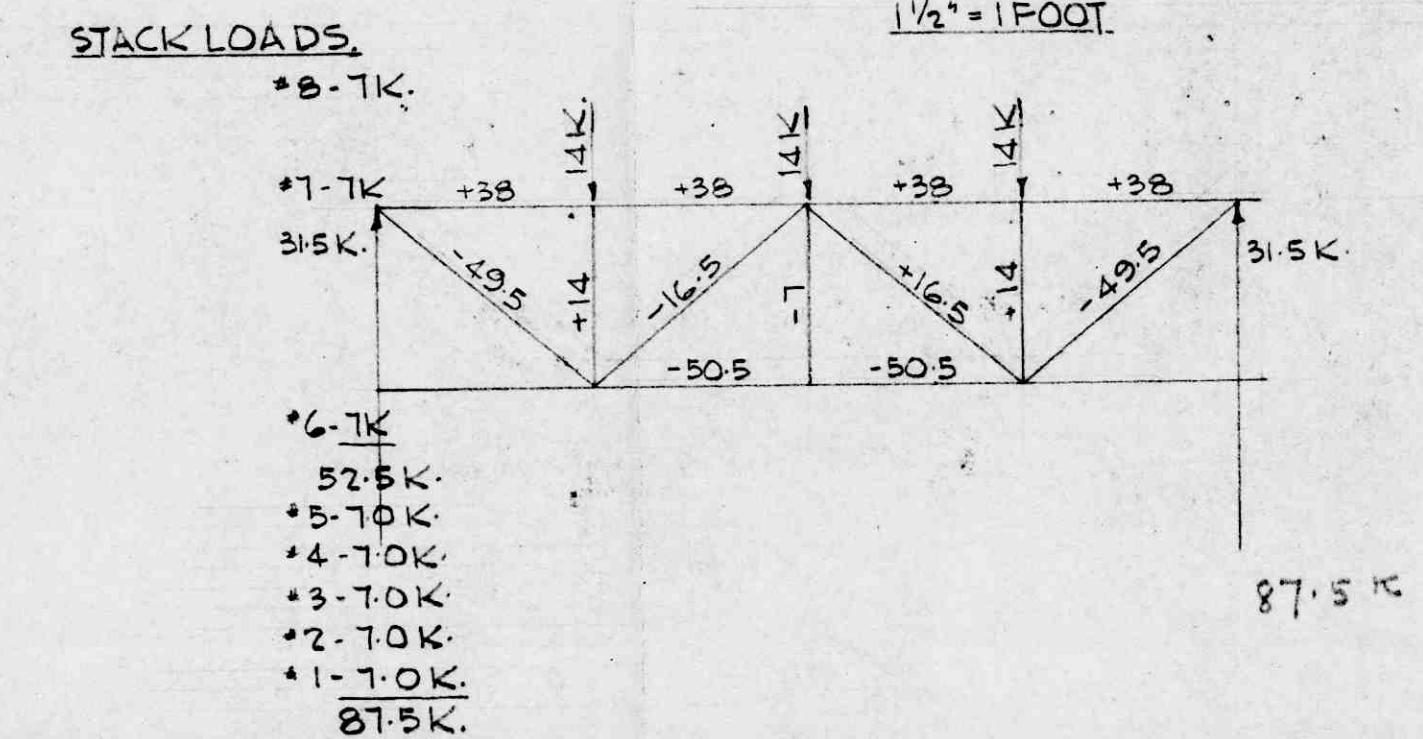

STRESS DIAGRAM
1/2" = 1 FOOT.

REVISION TO BOOK STACK STRUCTURE AT LEVELS 6 & 7.

UNIVERSITY OF BRITISH COLUMBIA - LIBRARY BUILDING.
F. WAVEILL URY
CONSULTING ENGINEER.

SHEET NO.
5-2

SHARP & THOMPSON.
ARCHITECTS.

NOVEMBER 29, 1947.