




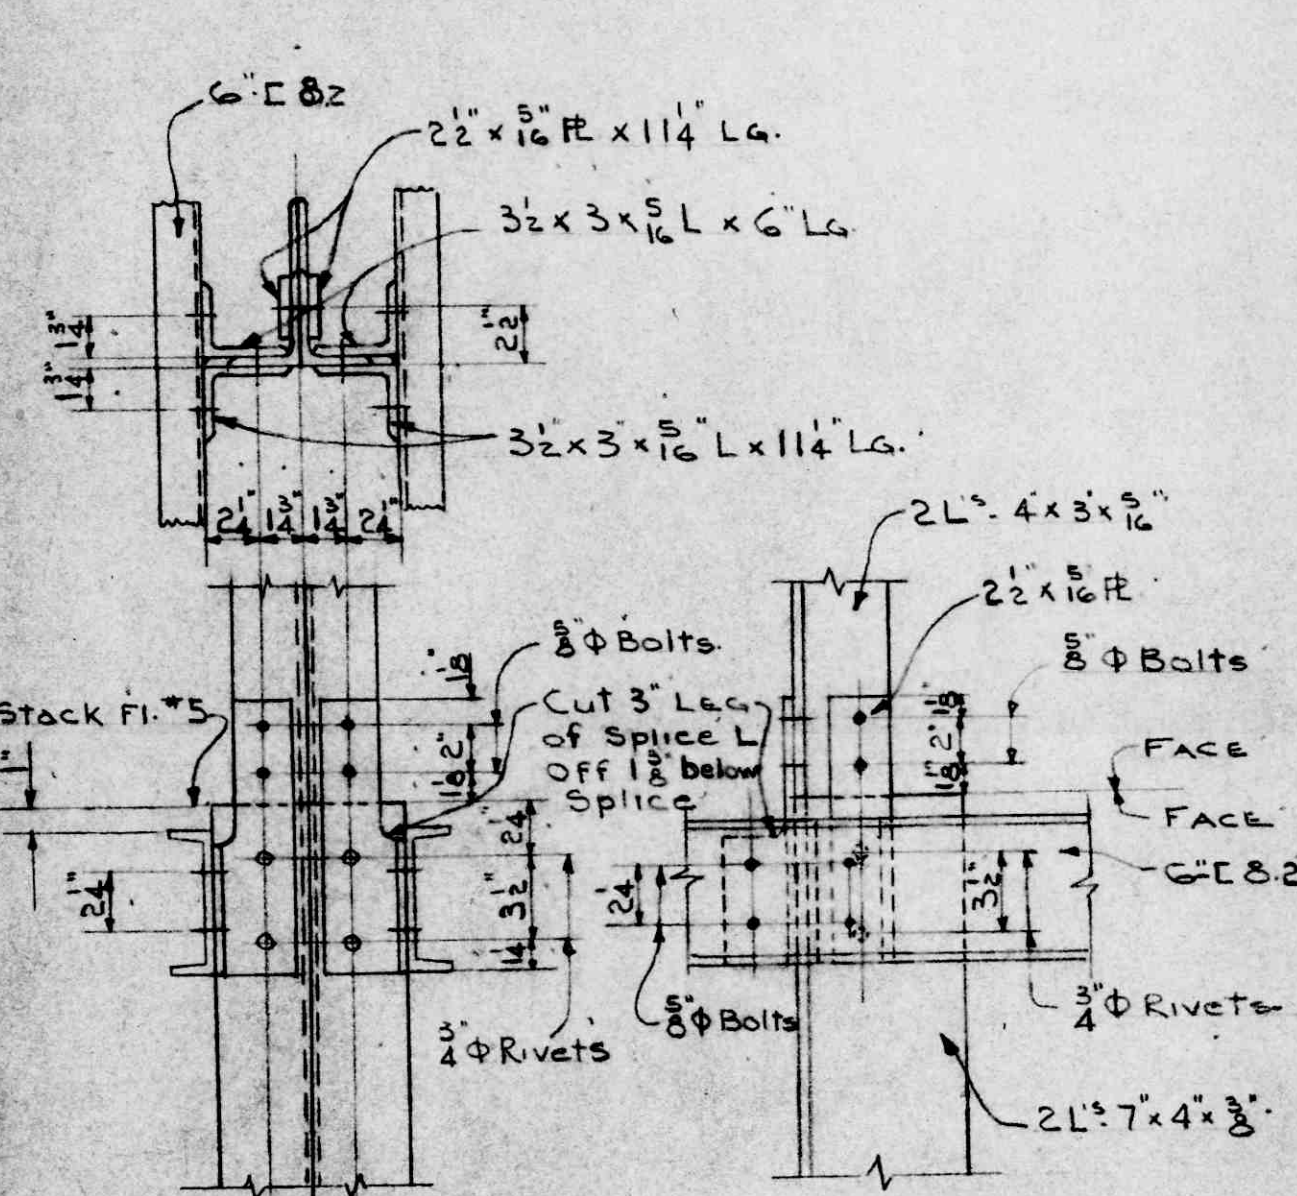


TYPICAL COLUMN SPLICE

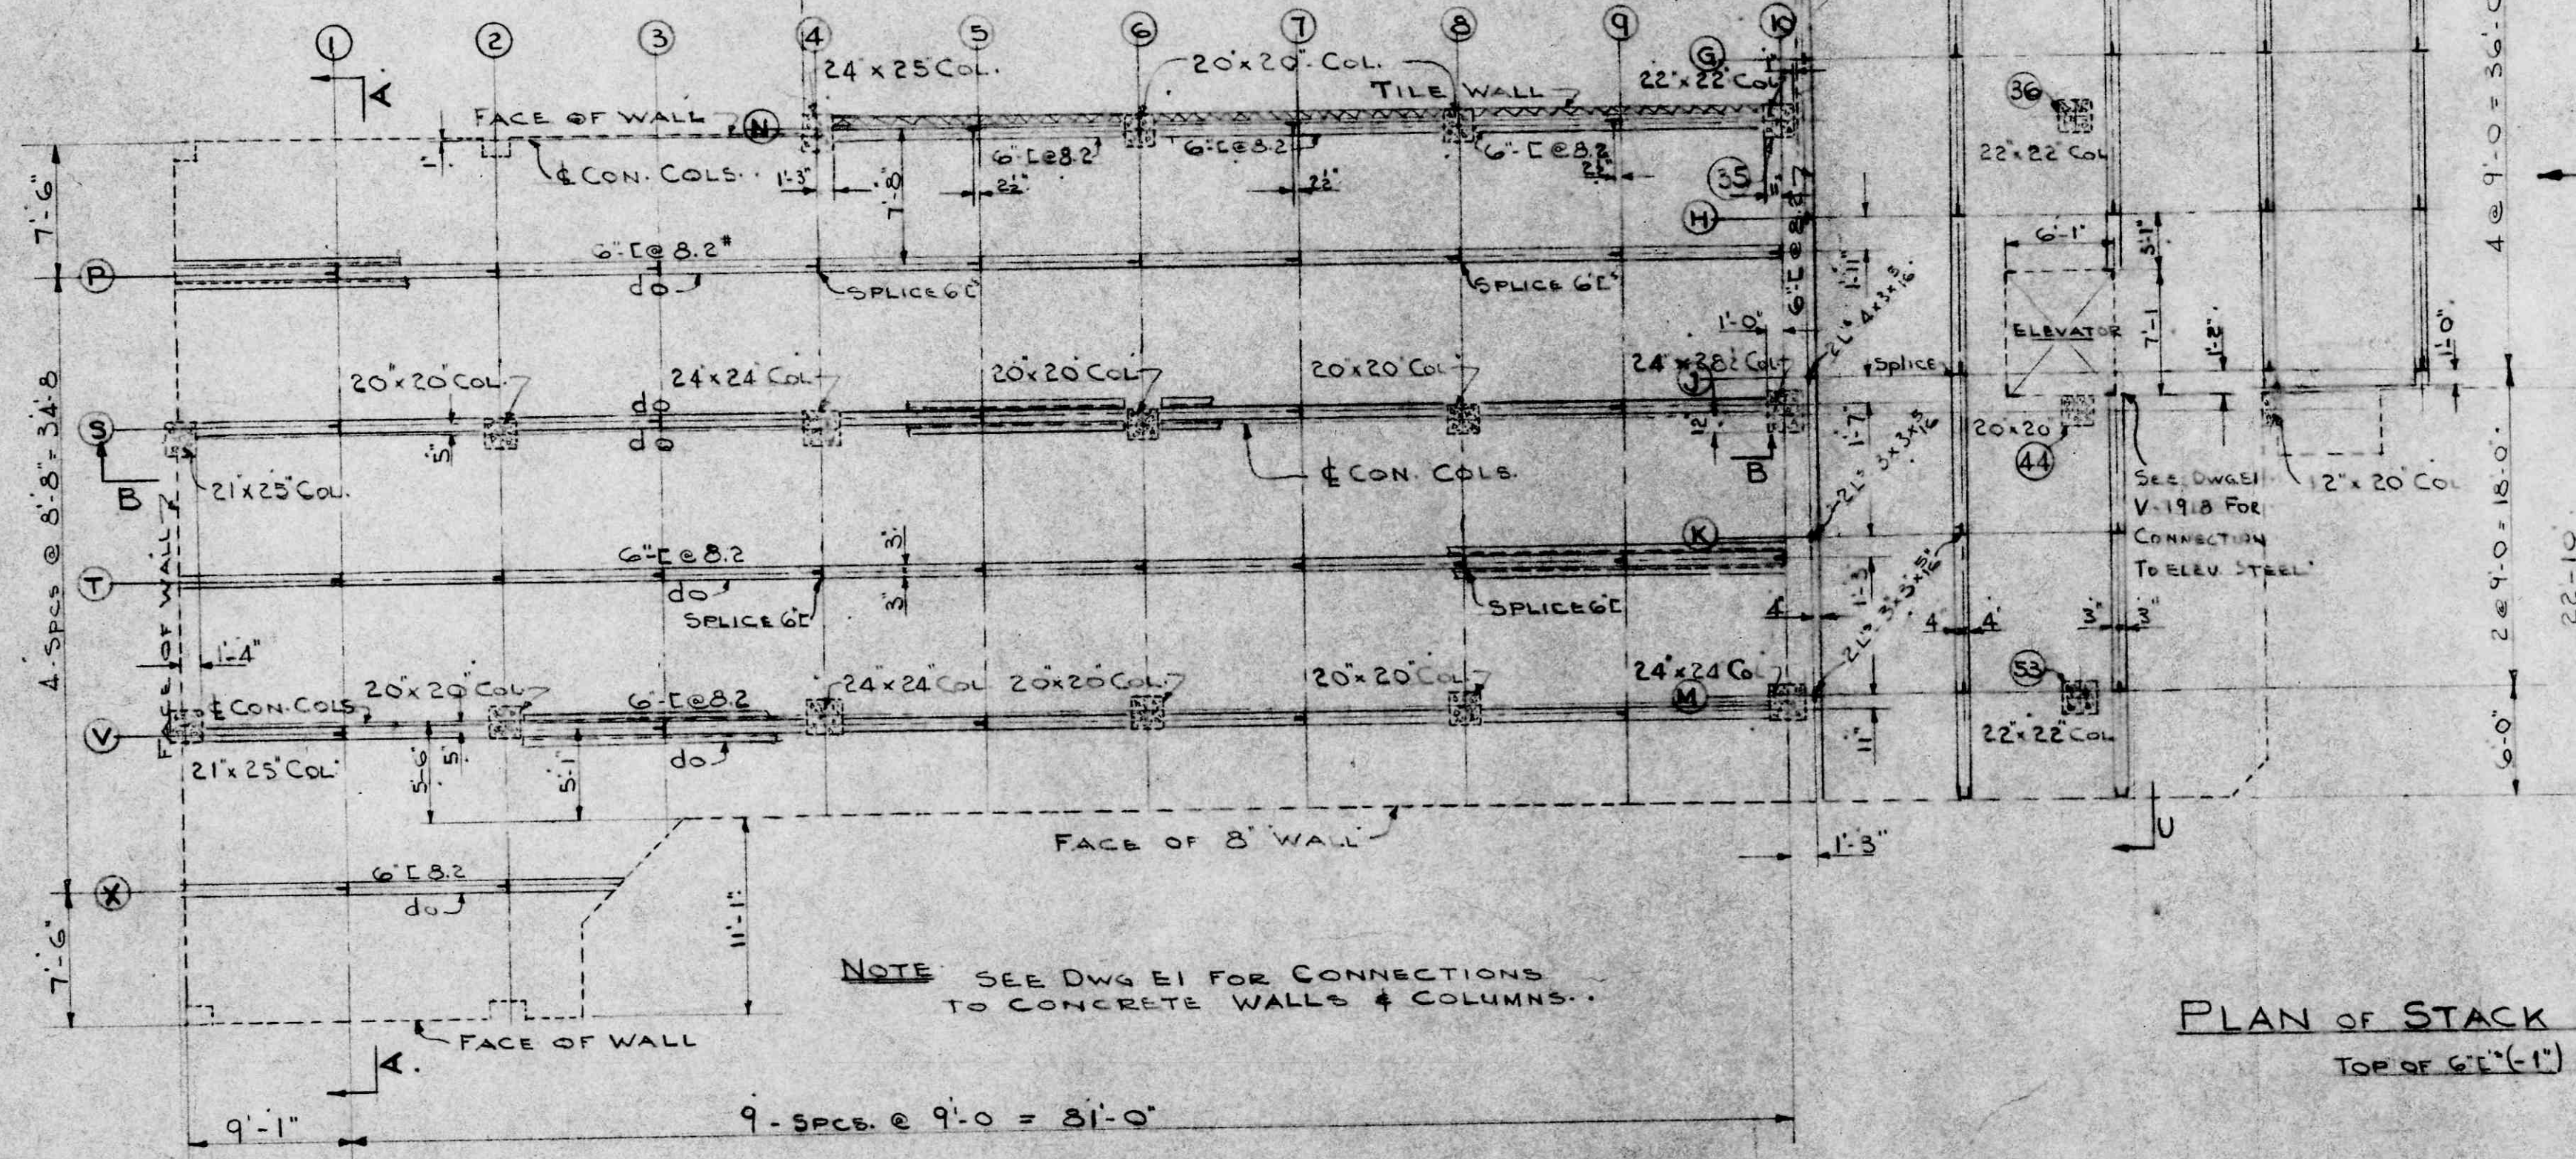

PLAN OF STACK LEVEL #2
TOP OF 6" L (-1')

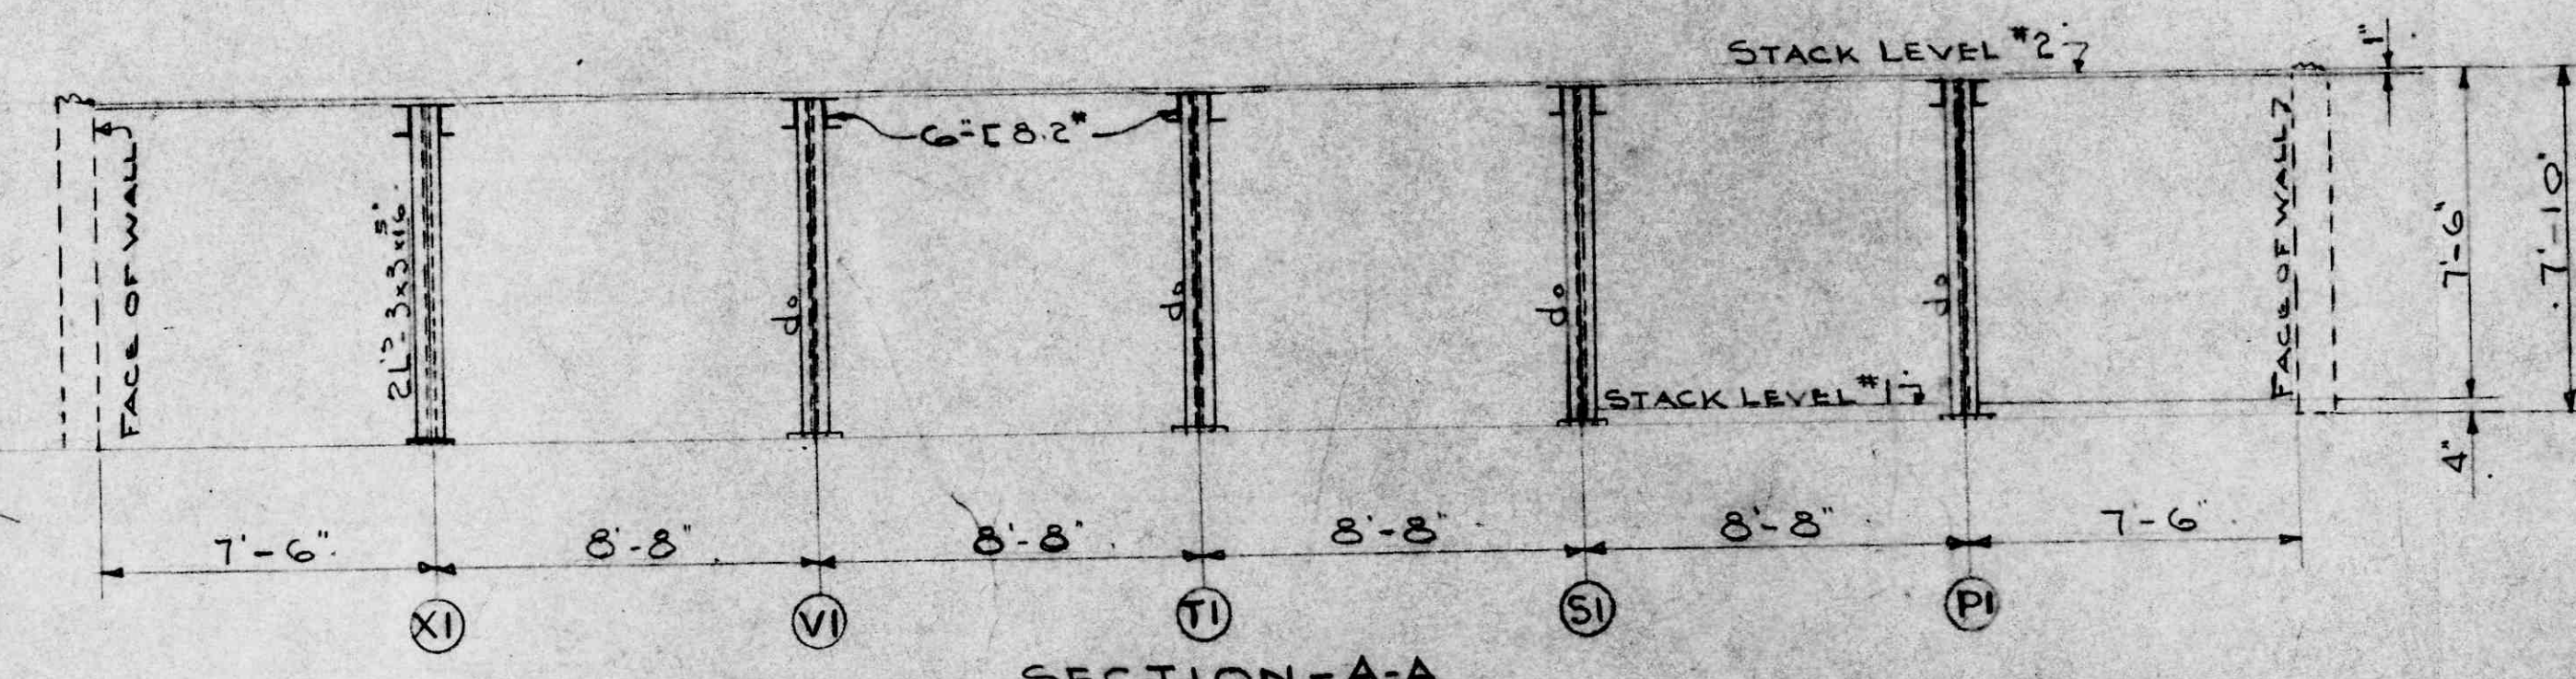

SECTION-A-A

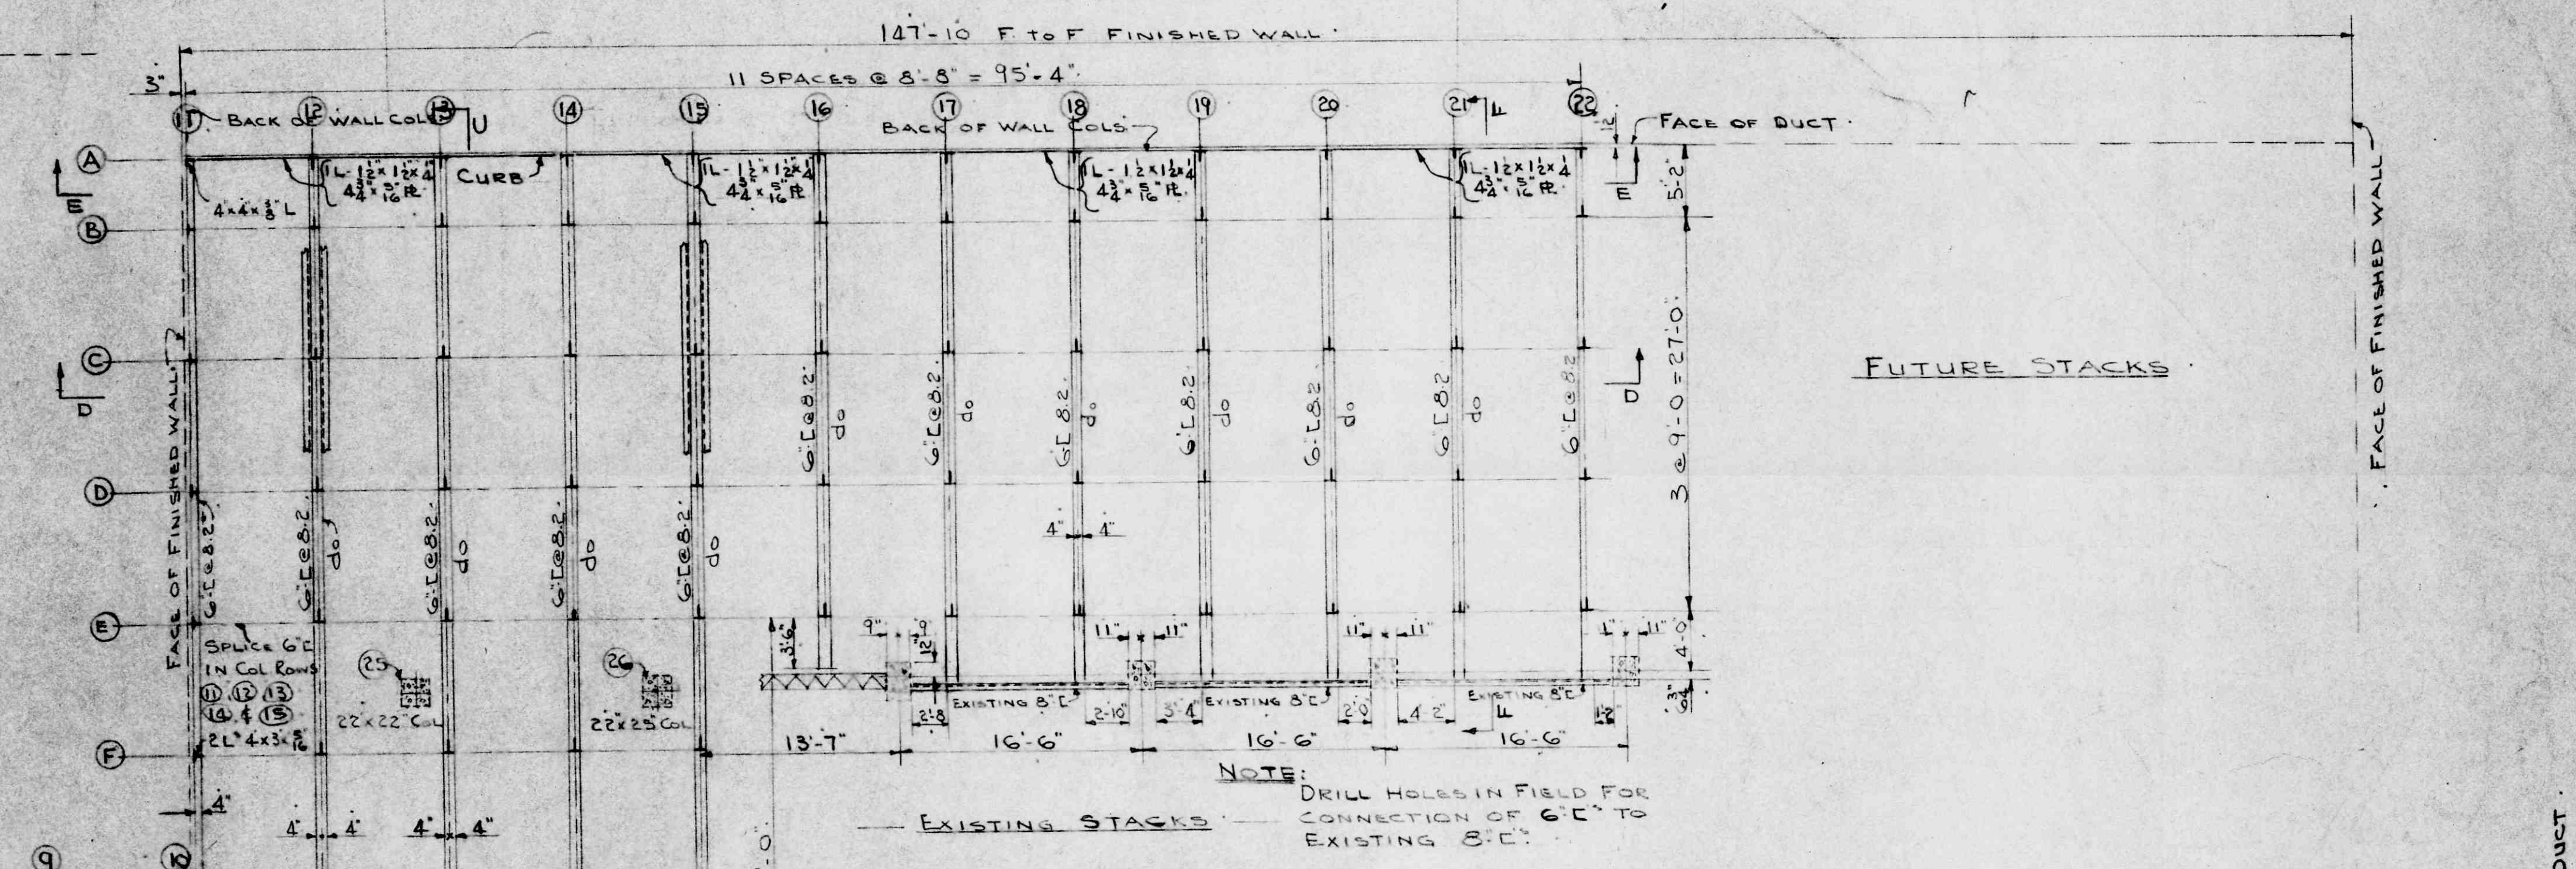

PLAN OF STACK LEVELS #3, 4, 5 & 6
TOP OF 6" L (-1')

NOTE: COLUMNS IN ROWS 17 TO 22 TO FINISH FLUSH WITH SLAB AT STACK LEVEL #6 & TO BE PREPARED FOR 1 STOREY FUTURE EXTENSION - SEE SECTIONS D-D & E-E - DWG. E-4
COLUMNS IN COL. ROW #22 TO BE PROVIDED WITH CONNECTIONS FOR FUTURE EXTENSION SOUTH.

REF: SHARP & THOMPSON DWGS. 1 to 15;
F WAVELL URRY DWGS. 51 to 55; SNEAD & CO DWGS. 1 & 2.

MATERIAL ON LOOSE BILL NO.		DOMINION BRIDGE COMPANY LIMITED — Vancouver, B. C. —	
SPECIFICATION	CONNECTIONS	DRAWN <i>V. F. C.</i>	PROPRIETOR UNIVERSITY OF BRITISH COLUMBIA
OPEN HOLES	PAINTING PAINT ON 6" L - REMAINDER ONE COAT RE-PAINT	CHECKED <i>M. D. R.</i>	PURCHASER MAXWELL CONSTRUCTION CO. LTD.
REVISIONS		APPROVED	DESCRIPTION BOOK STACK STRUCTURE FOR LIBRARY EXTENSION
		SCALE 1/4" = 1'-0"	DETAIL ERECTION DIAGRAMS PLANS & SECTIONS
			CONTRACT NO. V-1919
			DRAWING NO. E-2

PRINTED IN CANADA